



GENERAL NOTES:
 1) ALL INTERIOR WALLS ARE TYPE T U.N.O.
 2) ALL INTERIOR DOORS ARE 5' FROM ADJACENT WALL U.N.O.
 3) SEE CIVIL PLANS FOR SITEWORK AND PAVING.

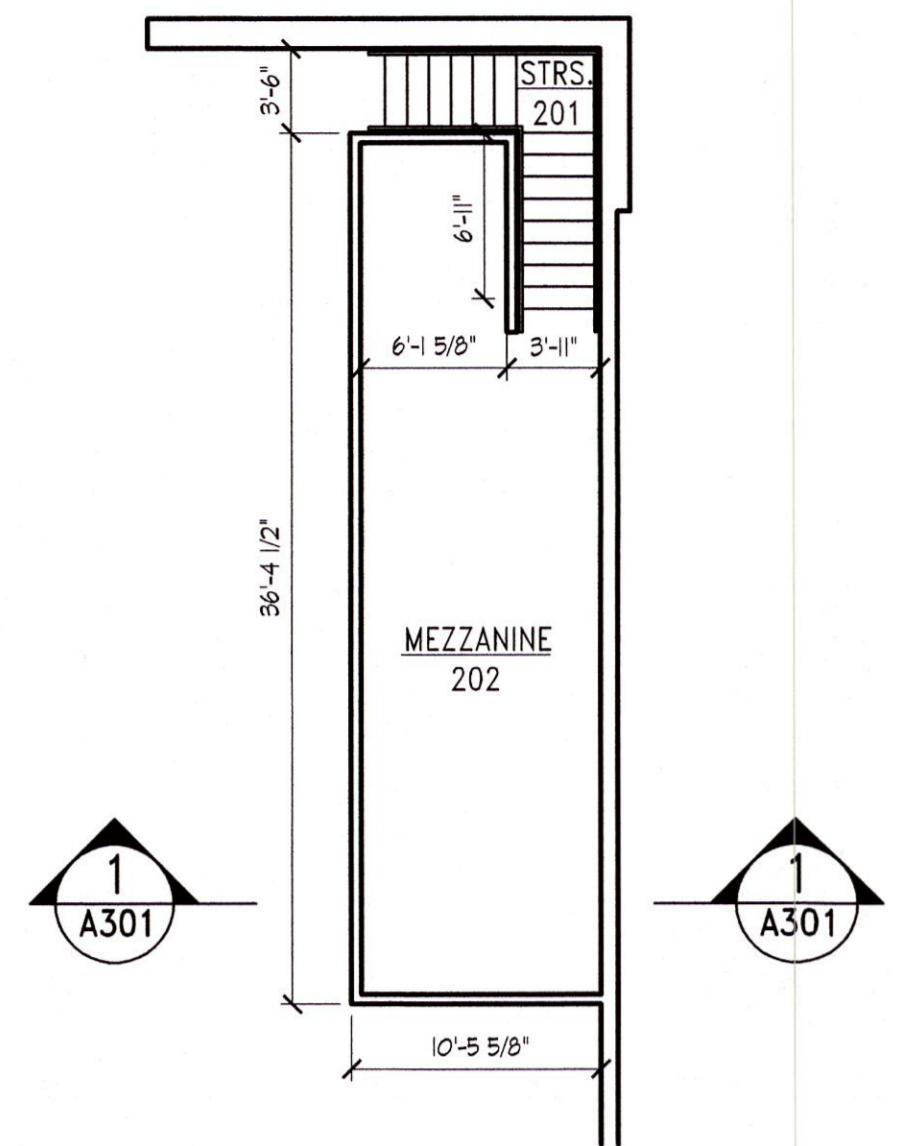

2 UPPER FLOOR PLAN
 A101 SCALE: 1/8" = 1'-0"

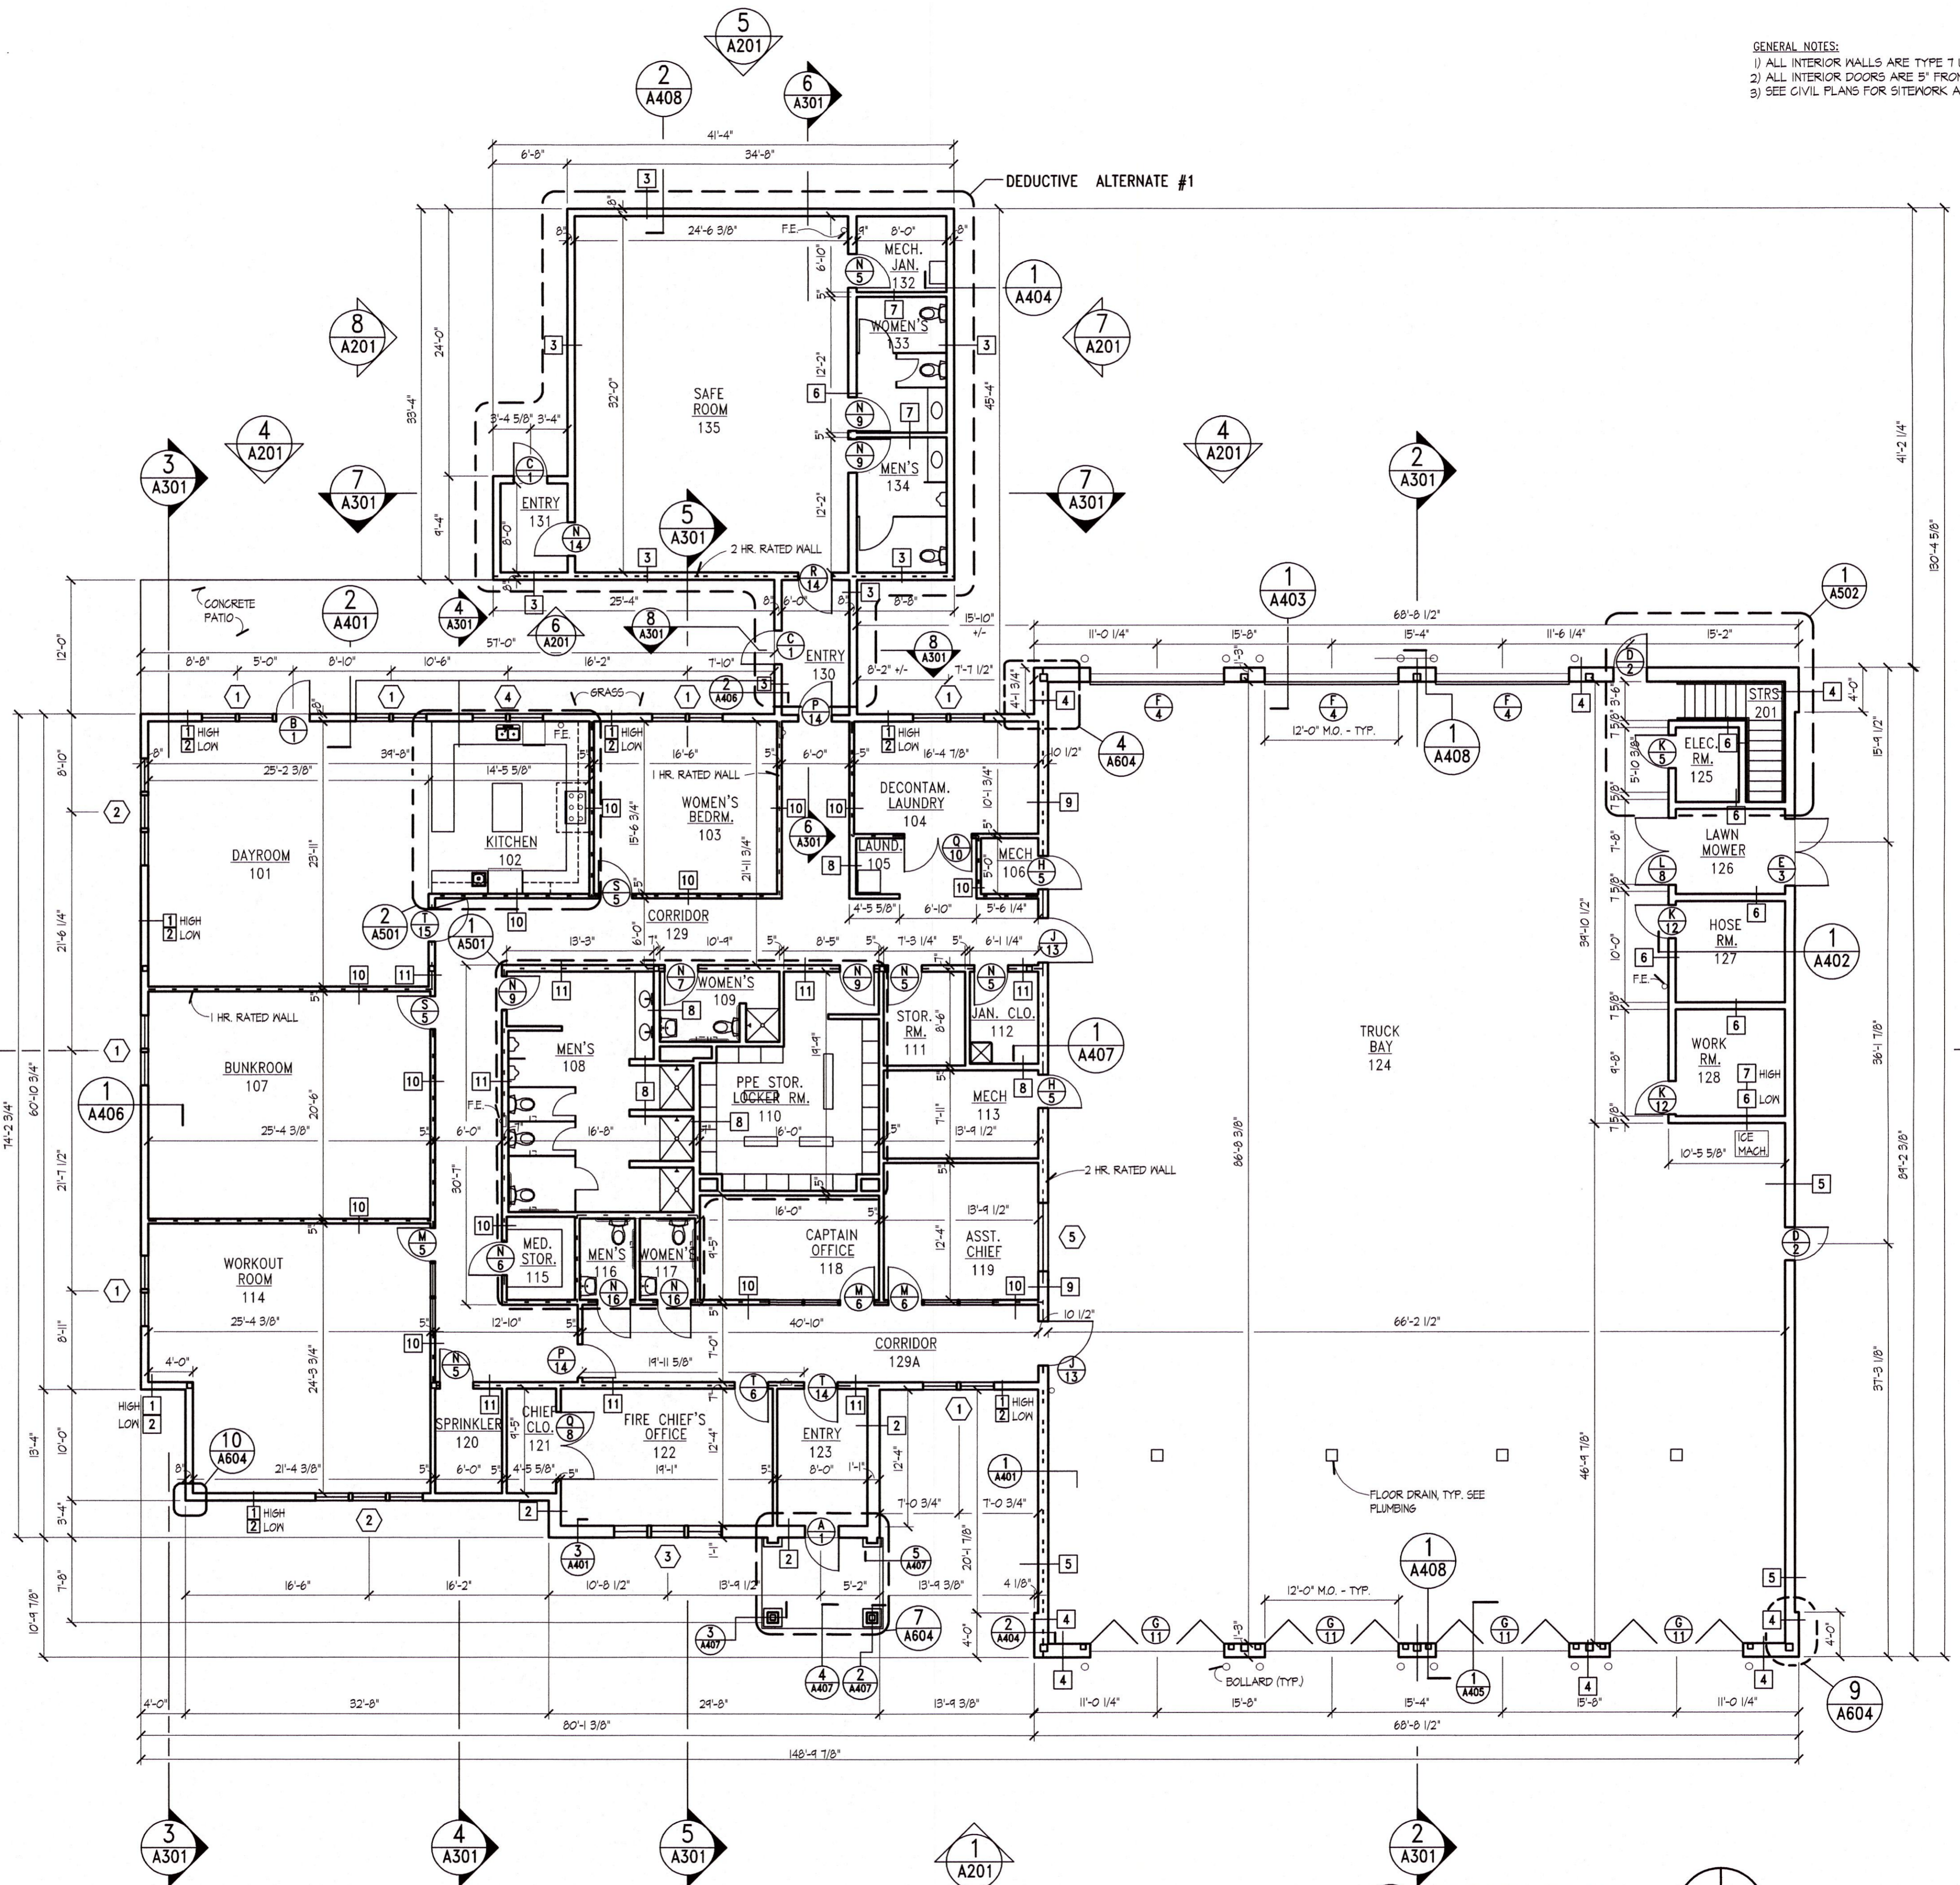

1 FLOOR PLAN
 A101 SCALE: 1/8" = 1'-0"

FLOOR PLAN