




1 NORTH ELEVATION  
A201 SCALE: 1/8" = 1'-0"

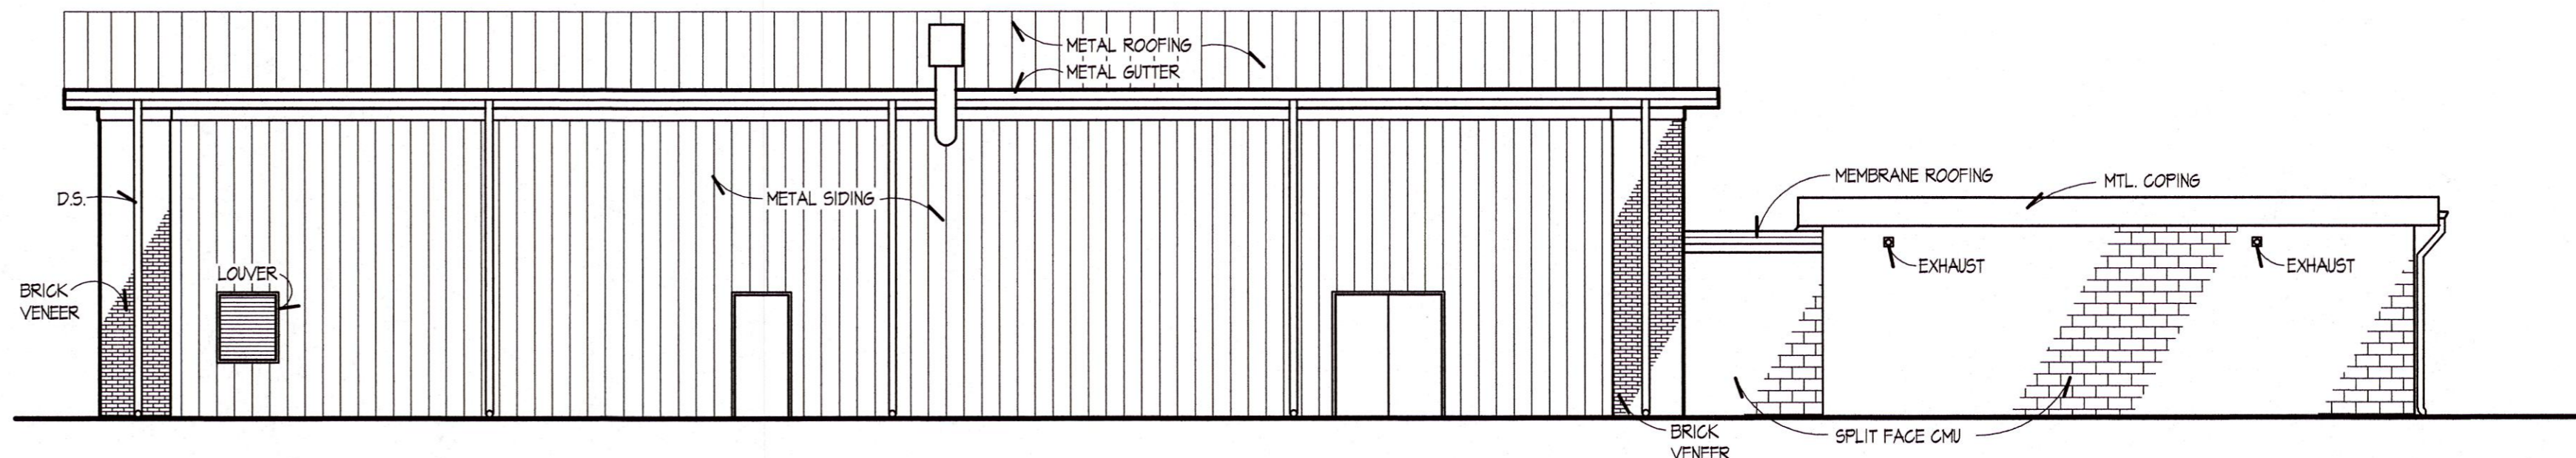


2 WEST ELEVATION  
A201 SCALE: 1/8" = 1'-0"

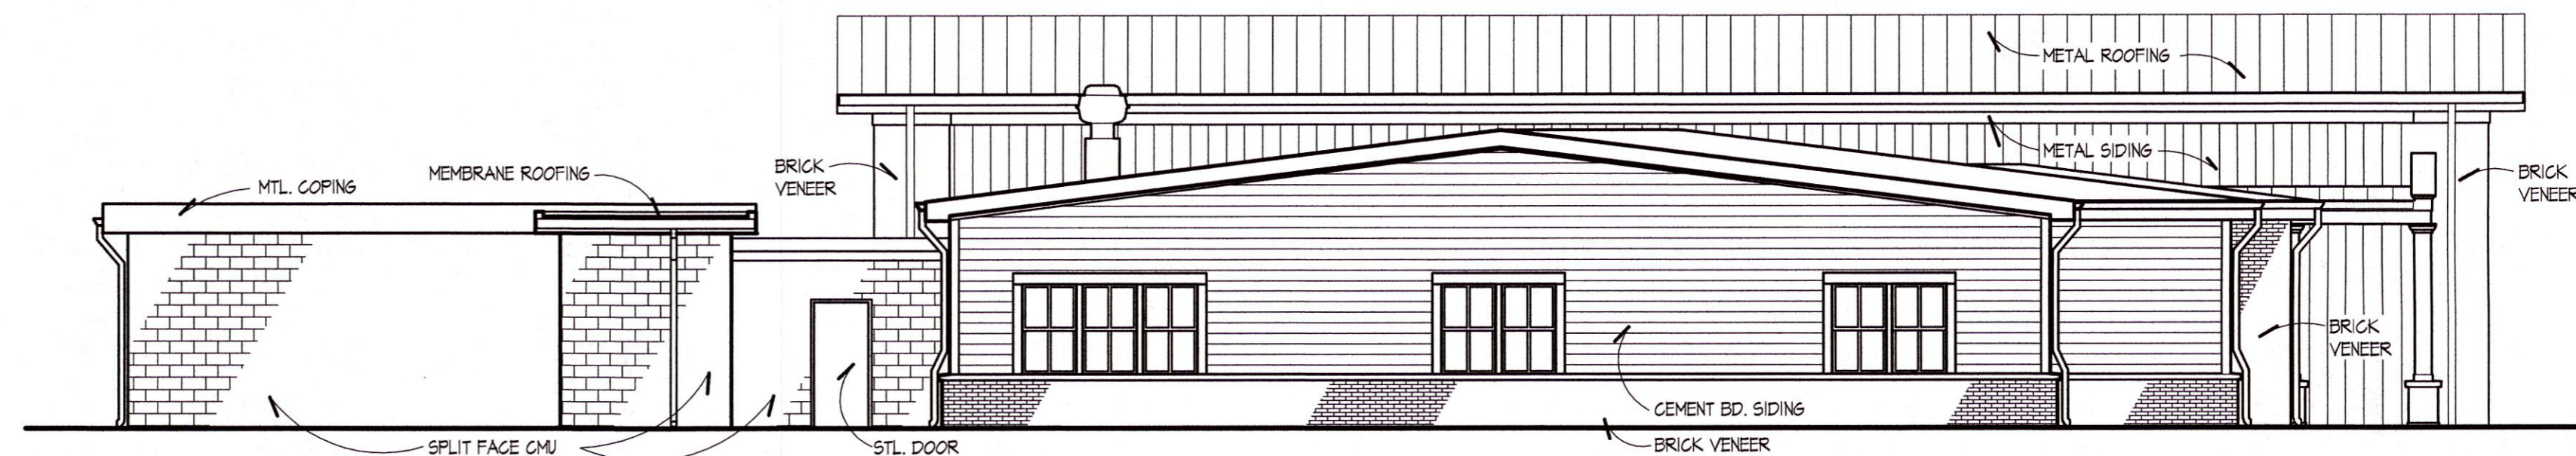


3 EAST ELEVATION  
A201 SCALE: 1/8" = 1'-0"

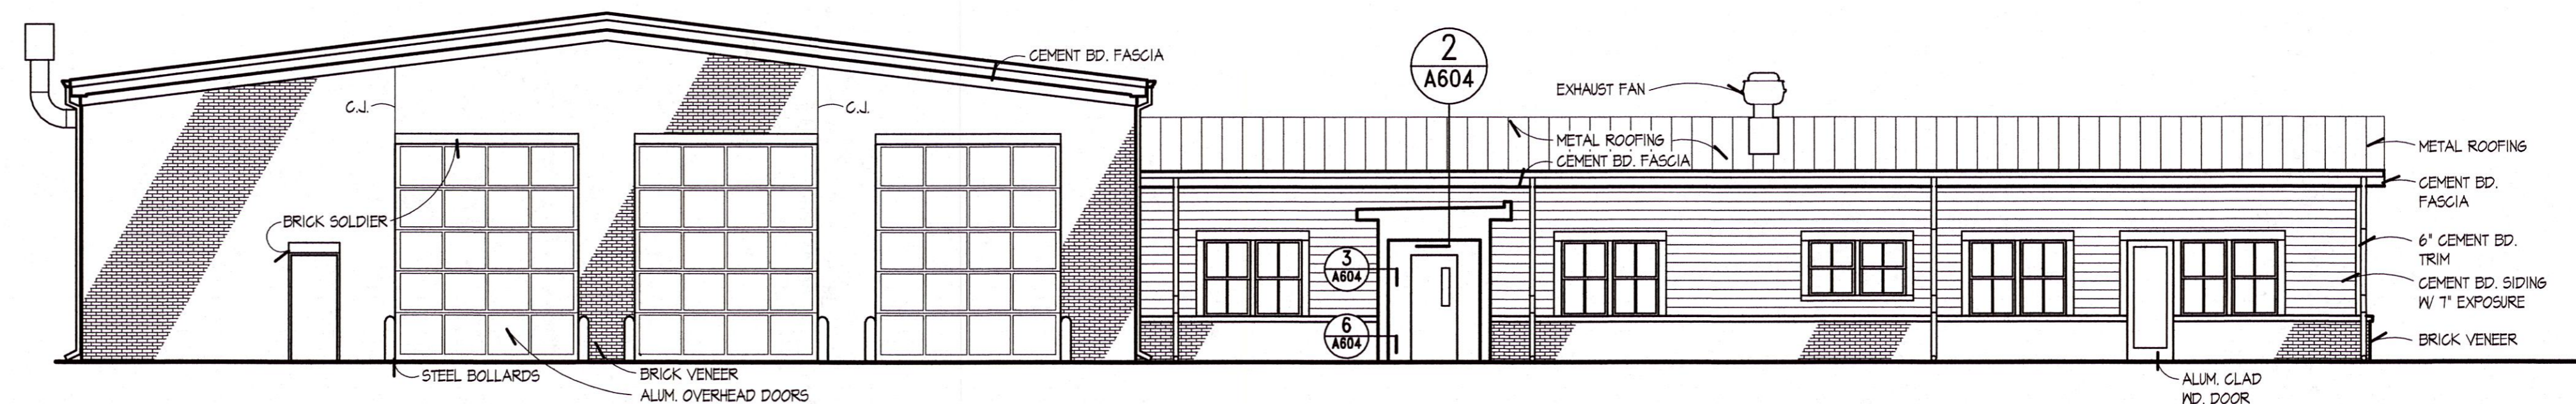


4 SOUTH ELEVATION  
A201 SCALE: 1/8" = 1'-0"

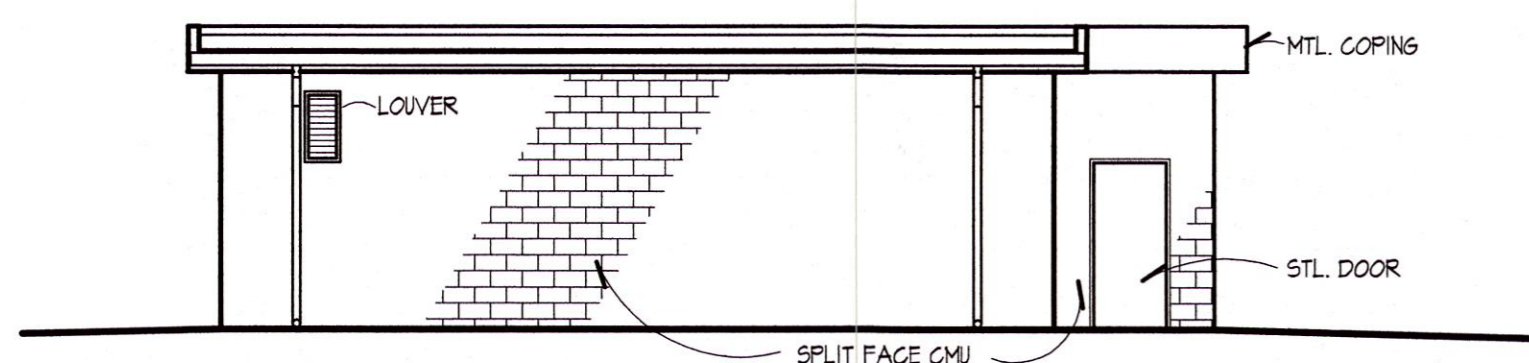


5 SAFE ROOM SOUTH ELEVATION  
A201 SCALE: 1/8" = 1'-0"

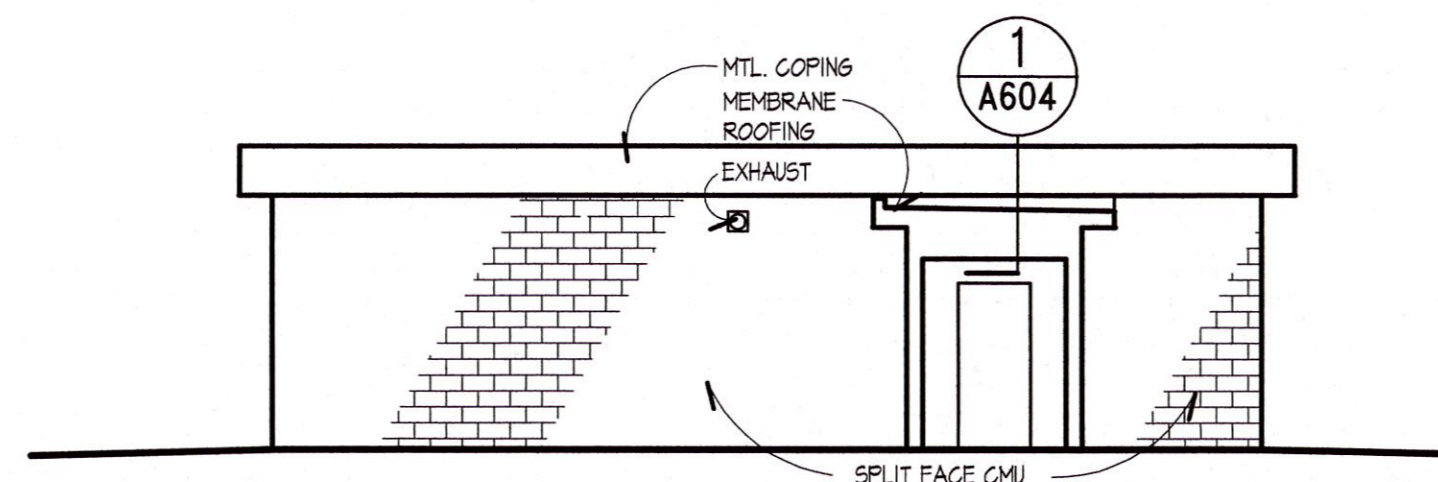

6 SAFE ROOM NORTH ELEVATION  
A201 SCALE: 1/8" = 1'-0"

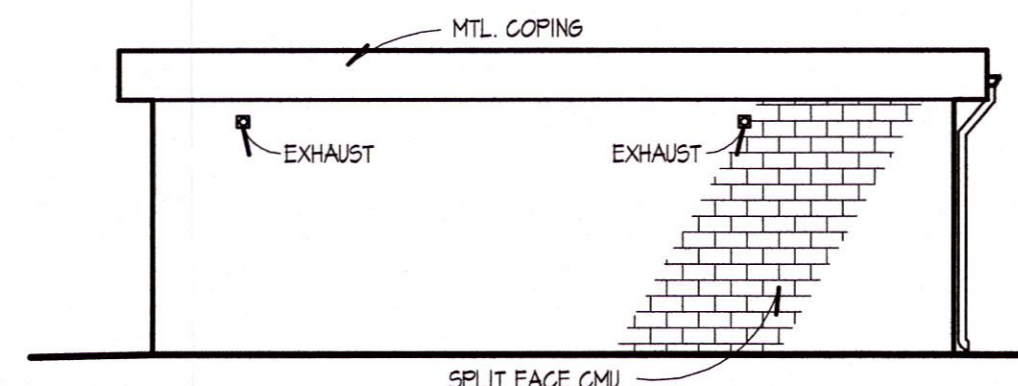

7 SAFE ROOM WEST ELEVATION  
A201 SCALE: 1/8" = 1'-0"

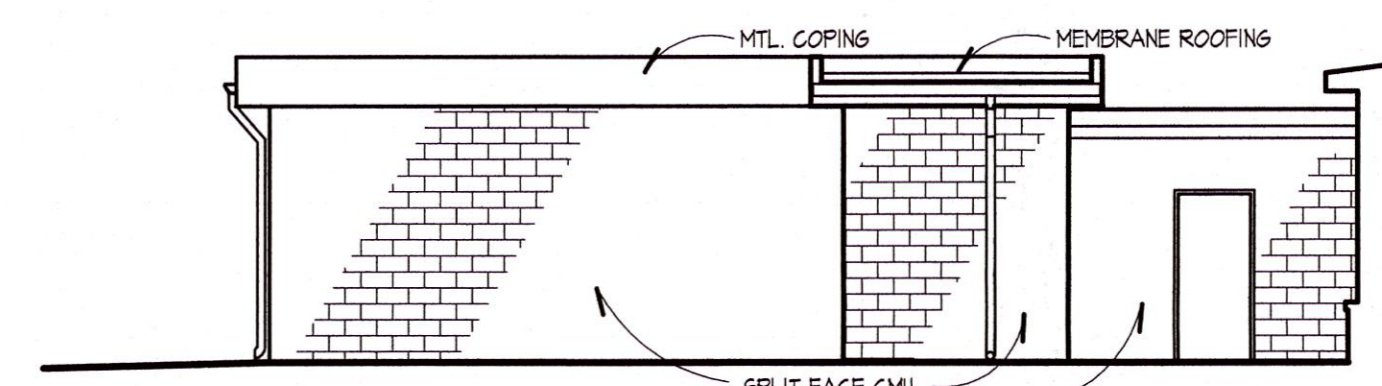

8 SAFE ROOM EAST ELEVATION  
A201 SCALE: 1/8" = 1'-0"

ELEVATIONS



THESE DRAWINGS AND THE DESIGN SHOWN HEREON ARE THE PROPERTY OF HORD ARCHITECTS. THE REPRODUCTION, COPYING OR USE OF THIS INFORMATION WITHOUT HORD ARCHITECTS' WRITTEN CONSENT IS PROHIBITED. AND ANY INFRINGEMENT WILL BE SUBJECT TO LEGAL ACTION.  
HORD ARCHITECTS ©

PROPOSED:  
TRUMANN FIRE STATION  
801 WEST MAIN ST, TRUMANN, AR 72472

PROJECT NO.: 2023-02  
DRAWN BY: EI  
CHECKED BY: CAH  
DATE: 07-31-2023  
REVISIONS:

SHEET NO.:

A201

COPYRIGHT HORD ARCHITECTS Aug 07, 2023 - 12:26pm