



1 WALL SECTION
 A401 SCALE: 1-1/2" = 1'-0"

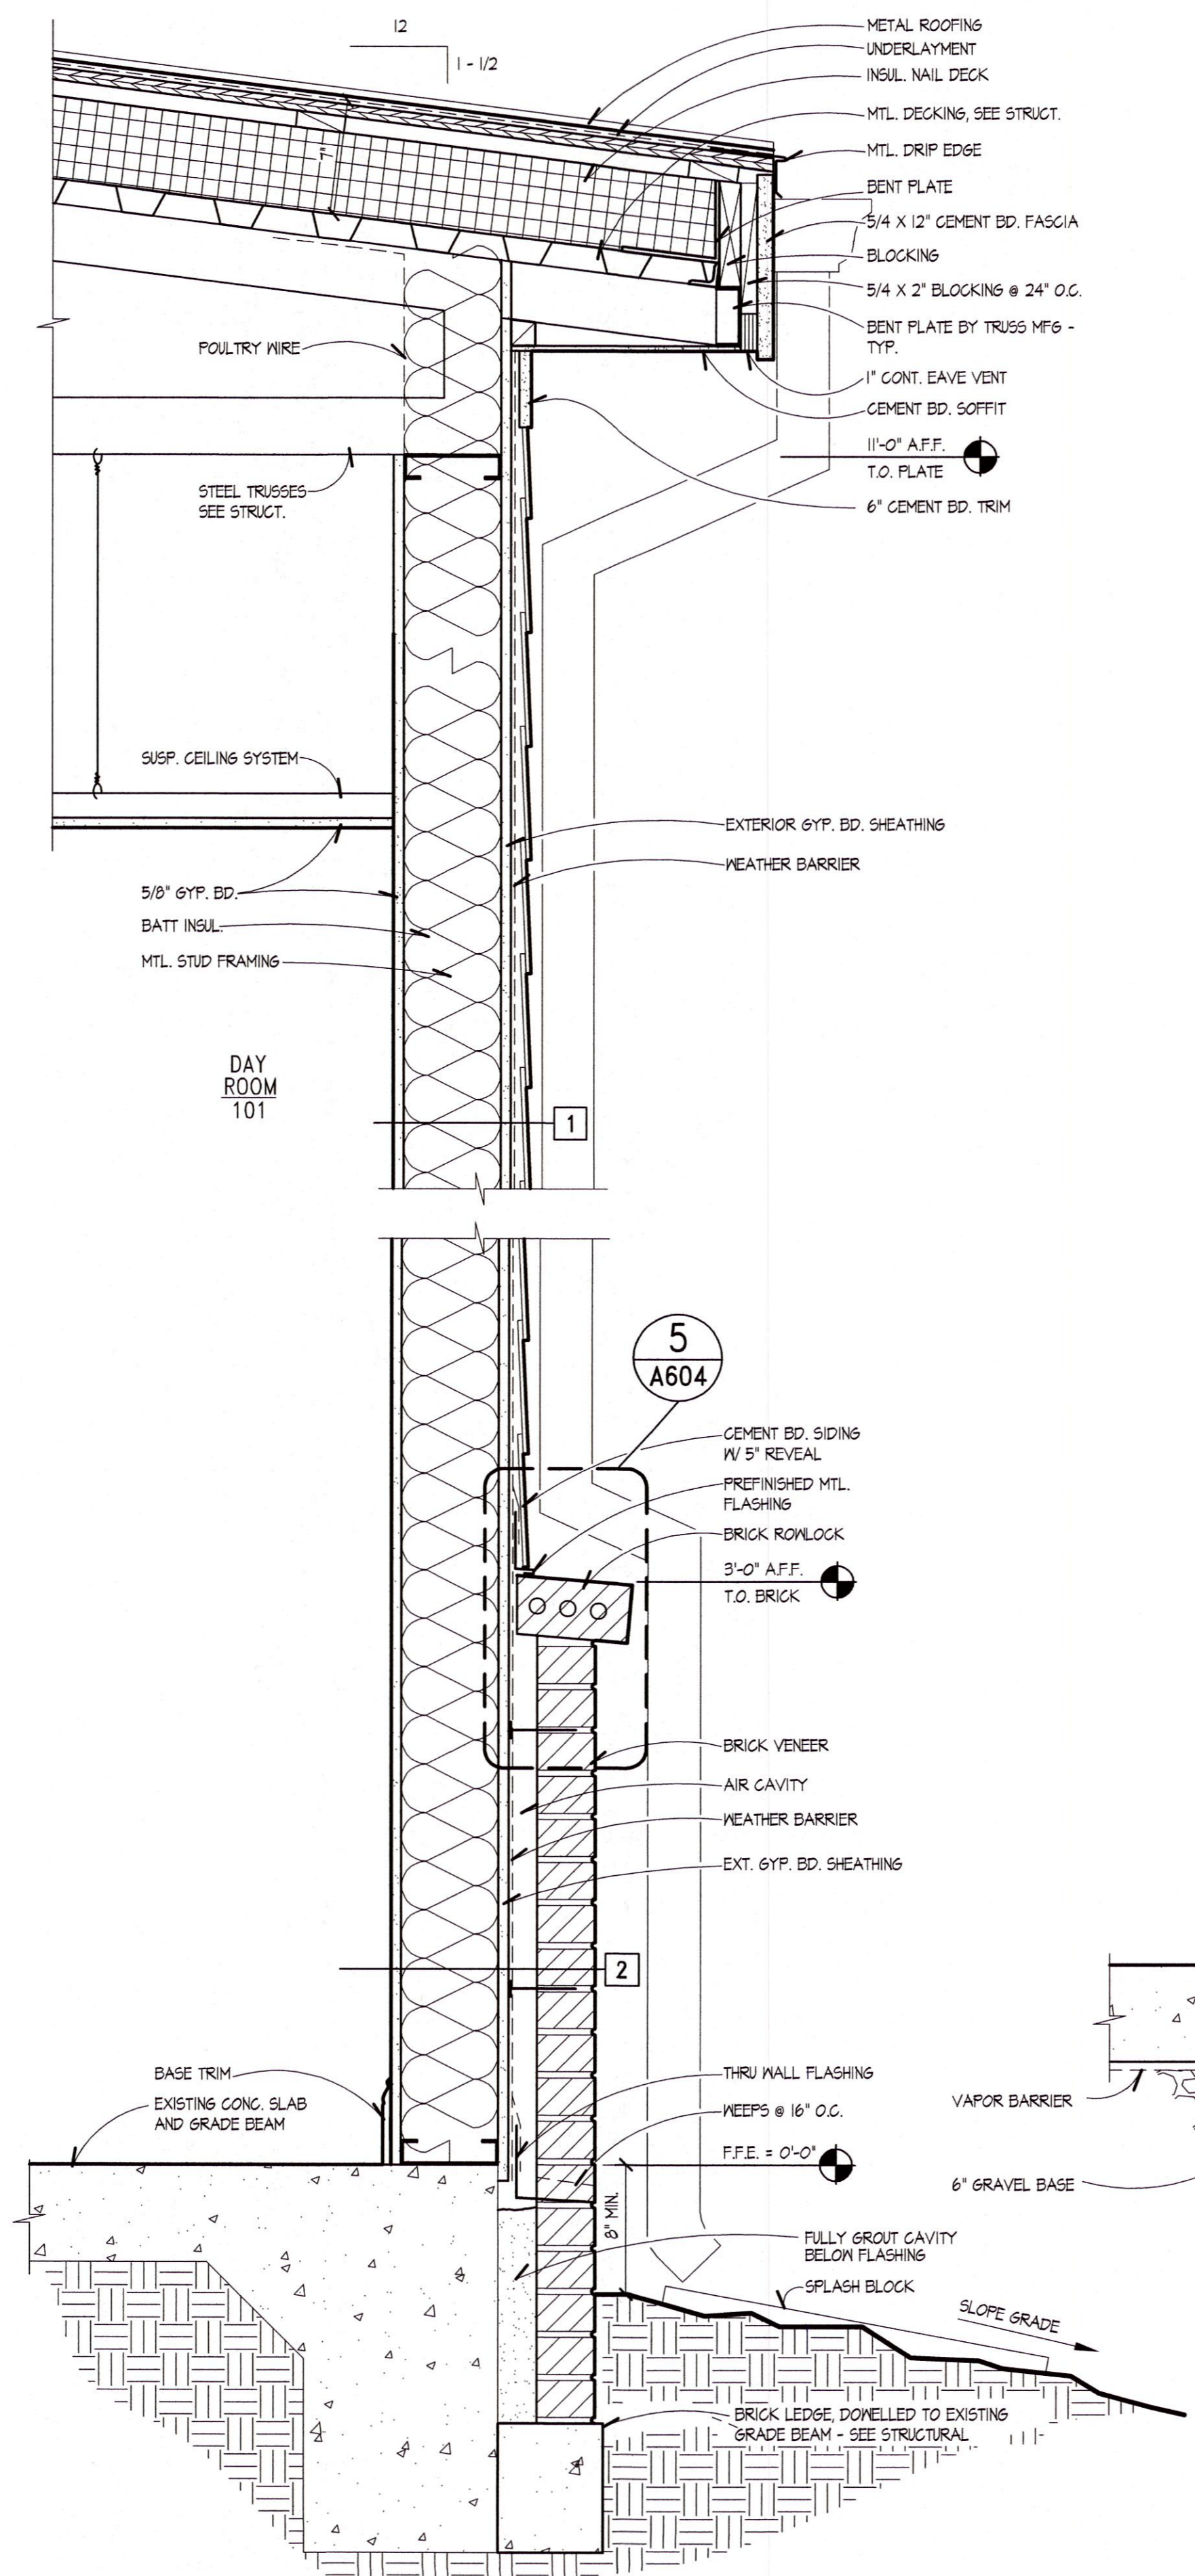

2 WALL SECTION
 A401 SCALE: 1-1/2" = 1'-0"

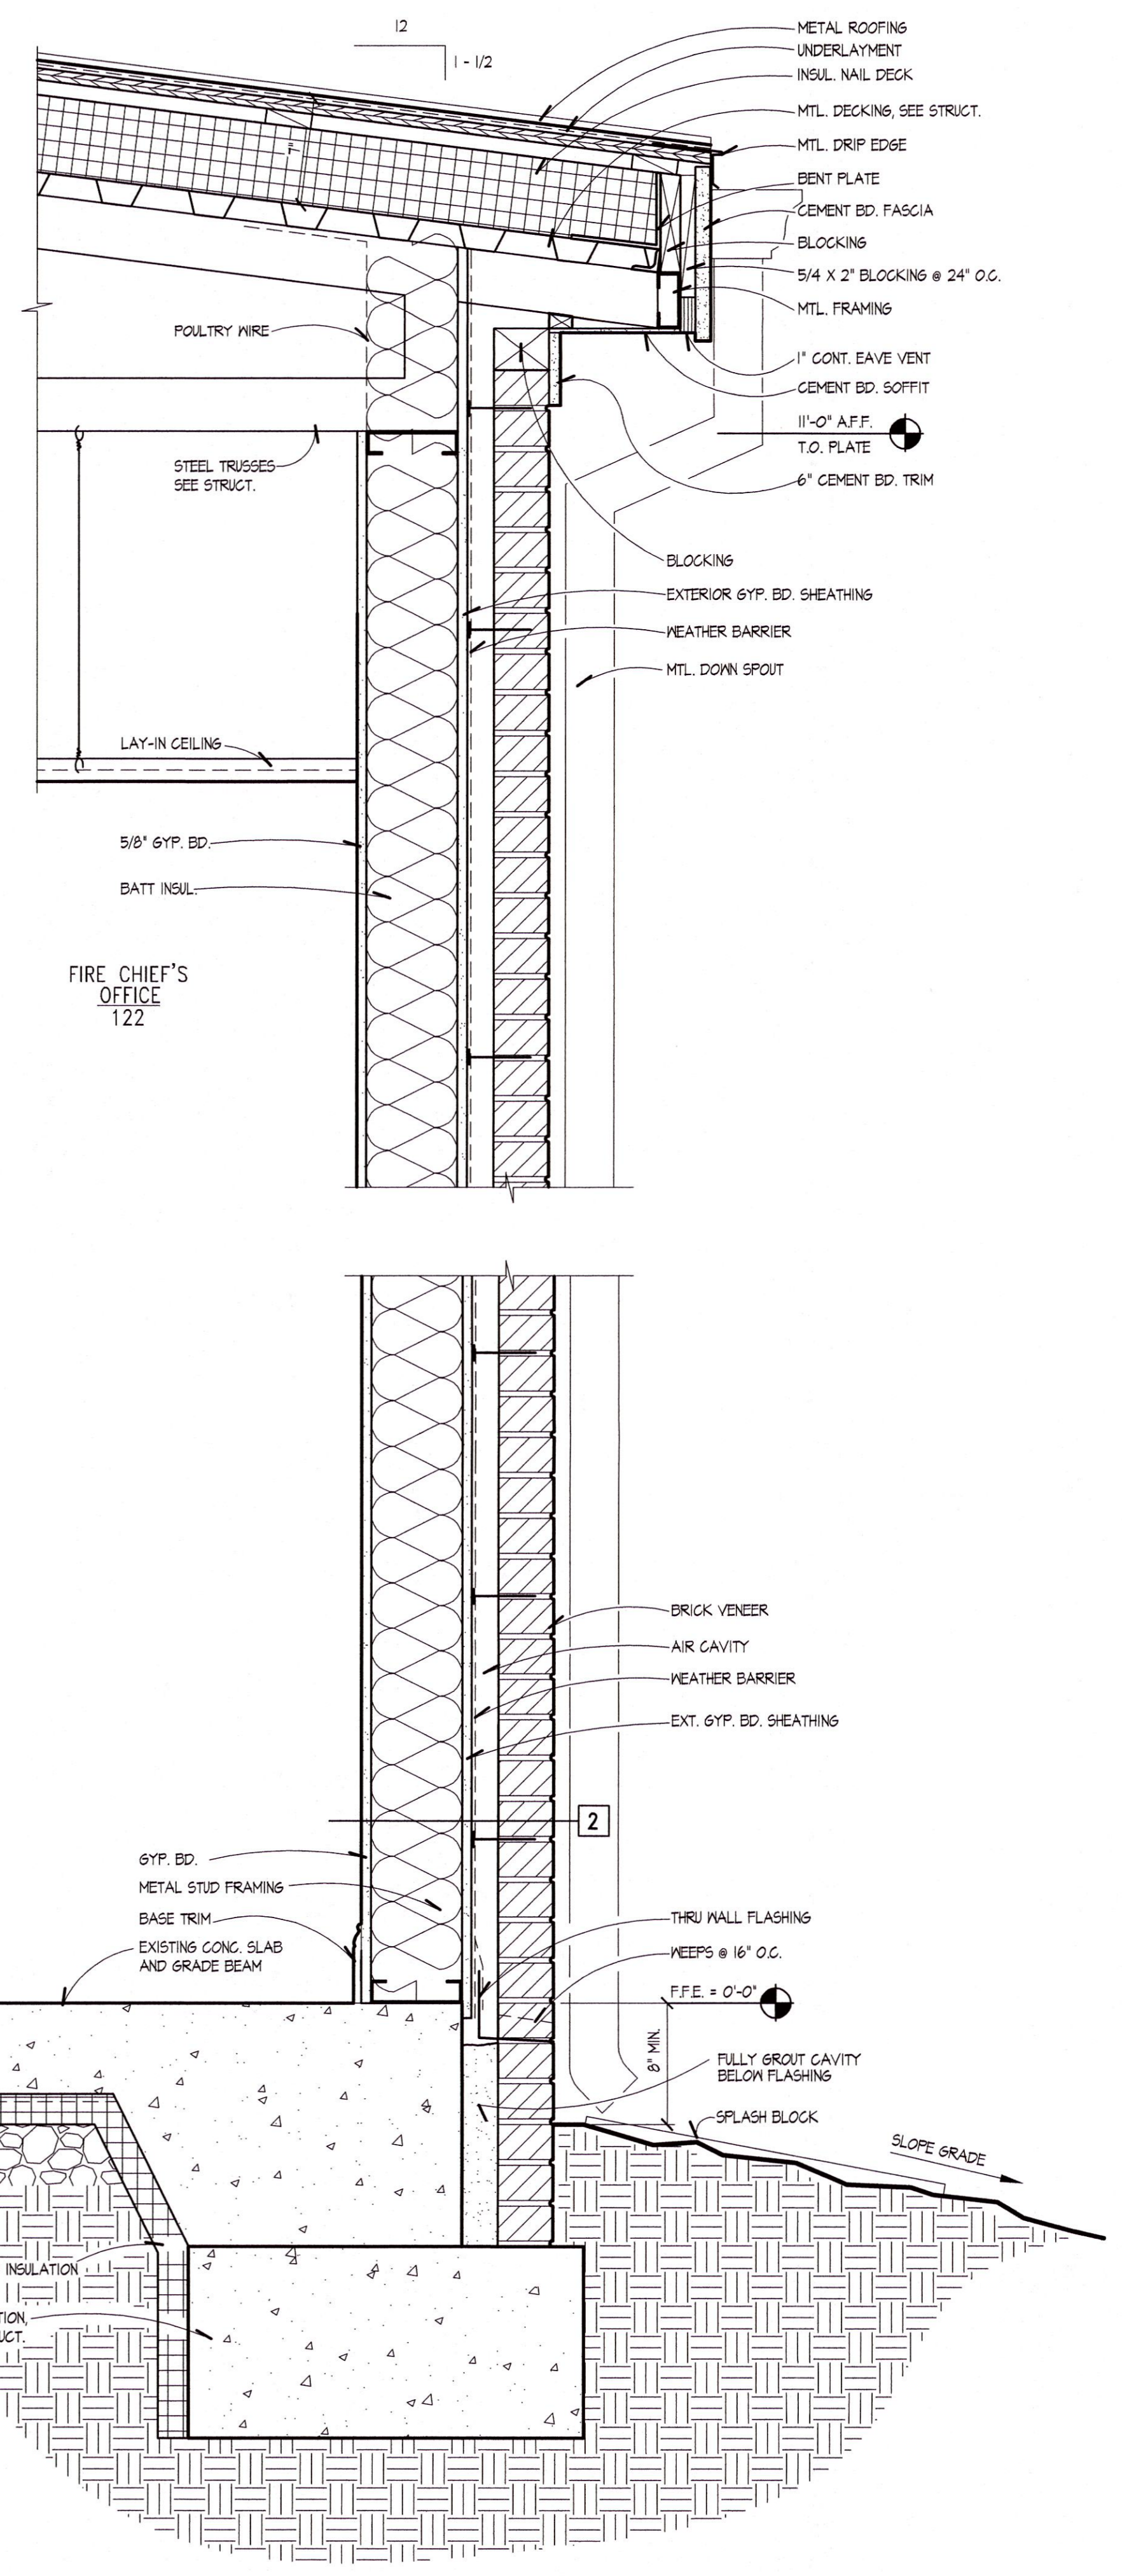

3 WALL SECTION
 A401 SCALE: 1-1/2" = 1'-0"

WALL SECTIONS

COPYRIGHT HORD ARCHITECTS Aug 01, 2023 12:28pm