



COPYRIGHT HORD ARCHITECTS Aug 07, 2023 - 12:50pm

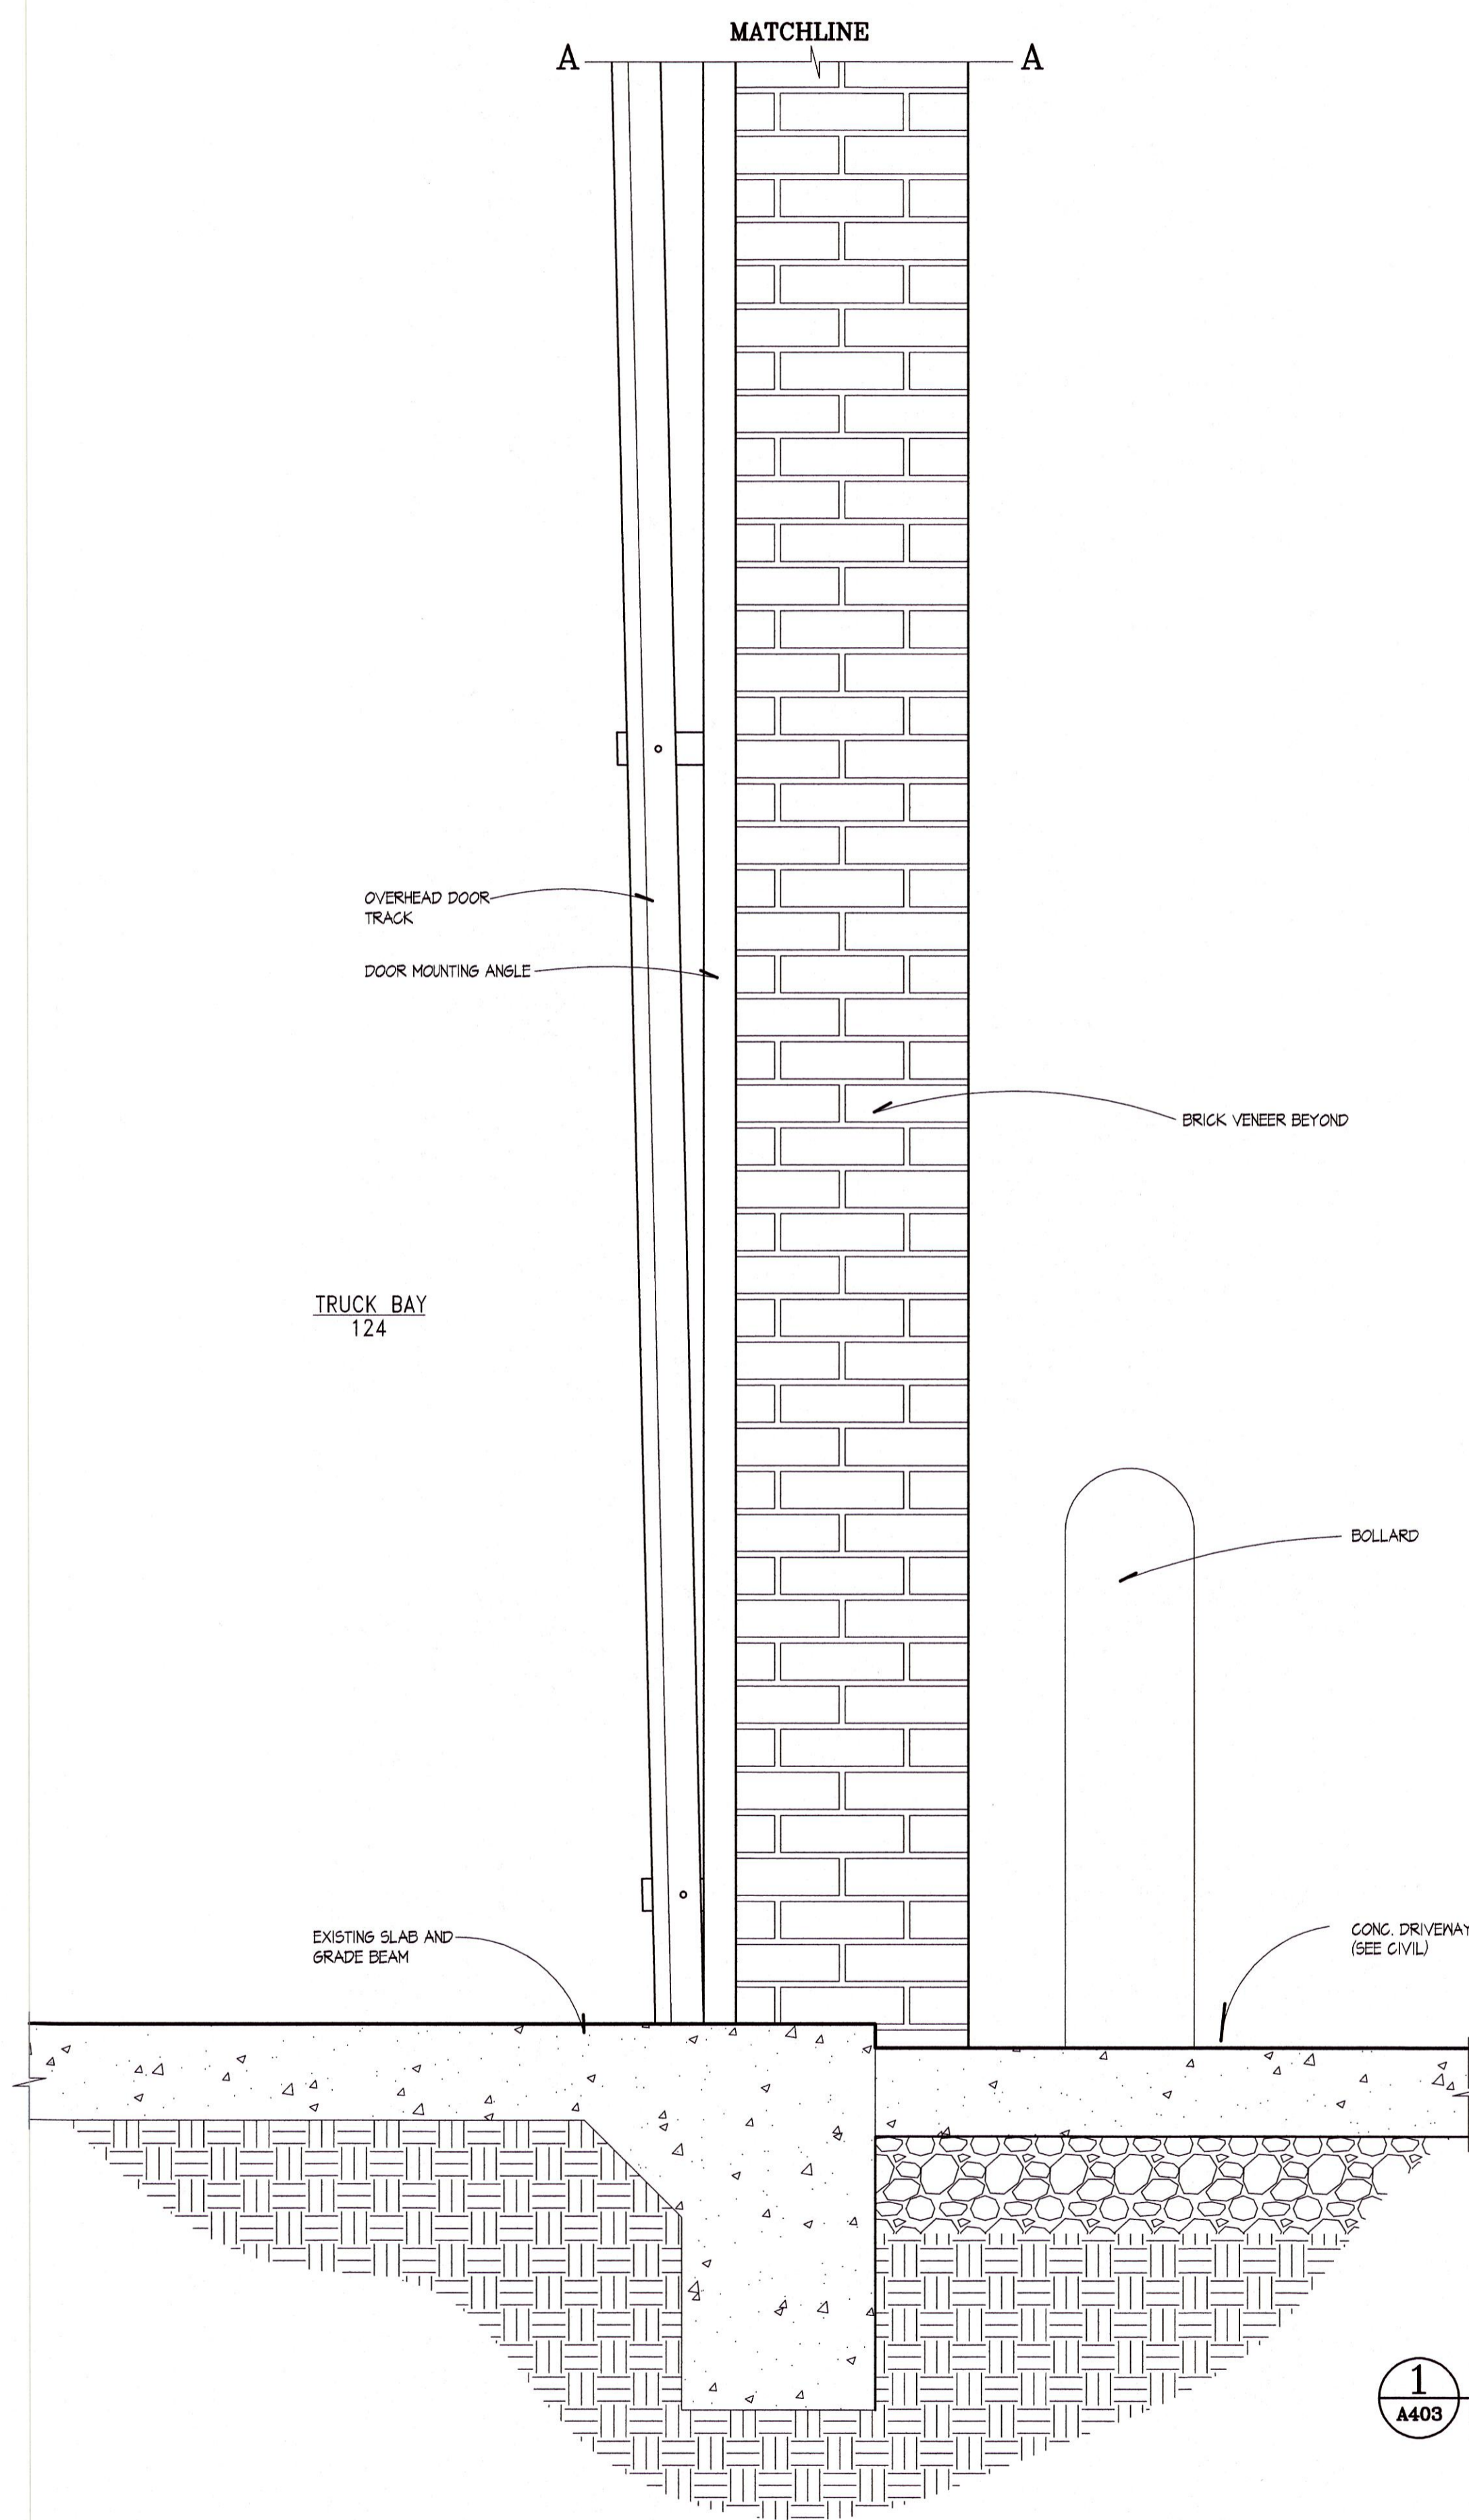

1 WALL SECTION
 A403 SCALE: 1-1/2" = 1'-0"

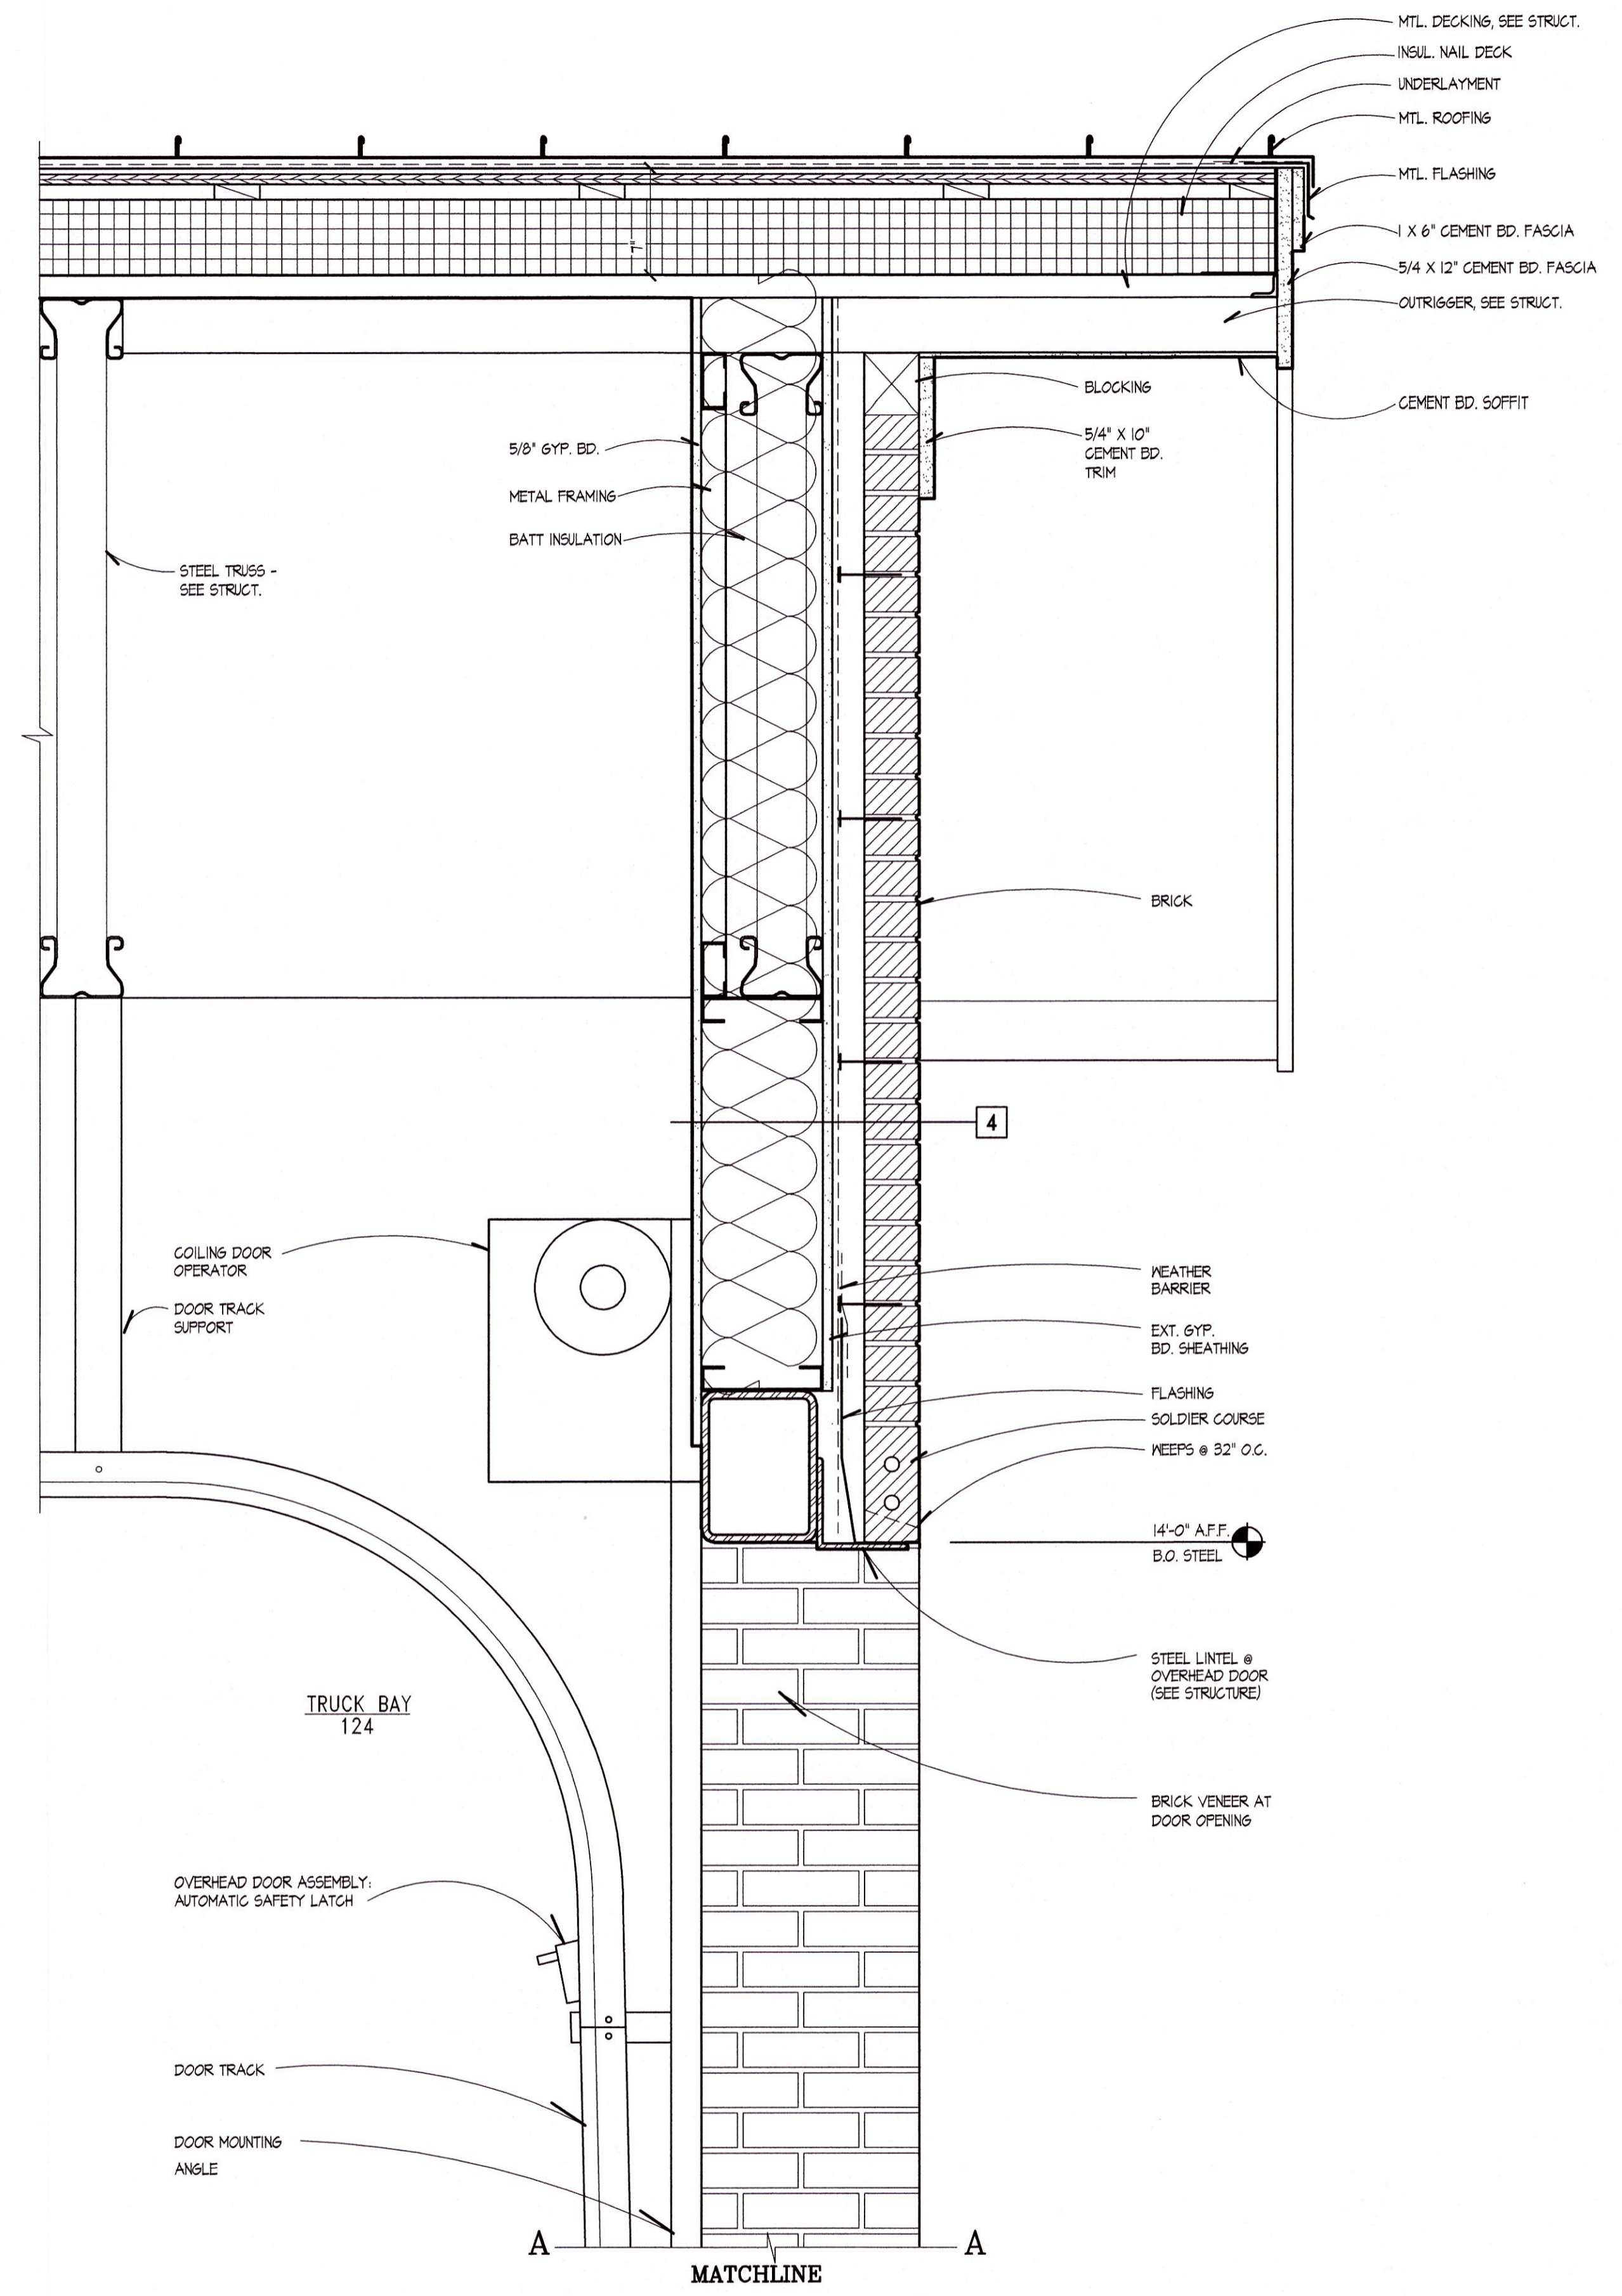

SEALS:

HORD ARCHITECTS

66 Monroe Avenue, Suite 105 — Memphis, TN 38103
 tel. 901-527-9085 — fax. 901-527-9087

THESE DRAWINGS AND THE DESIGN SHOWN HEREON ARE THE PROPERTY OF HORD ARCHITECTS. THE REPRODUCTION, COPYING OR USE OF THIS INFORMATION WITHOUT HORD ARCHITECTS' WRITTEN CONSENT IS PROHIBITED, AND ANY INFRINGEMENT WILL BE SUBJECT TO LEGAL ACTION.
 HORD ARCHITECTS ©

PROPOSED:
TRUMANN FIRE STATION
 801 WEST MAIN ST, TRUMANN, AR 72472

PROJECT NO.: 2023-02
 DRAWN BY: EI
 CHECKED BY: CAH
 DATE: 07-31-2023
 REVISIONS:

SHEET NO.:
A403