



COPYRIGHT HORD ARCHITECTS Aug 07, 2023 - 12:50pm

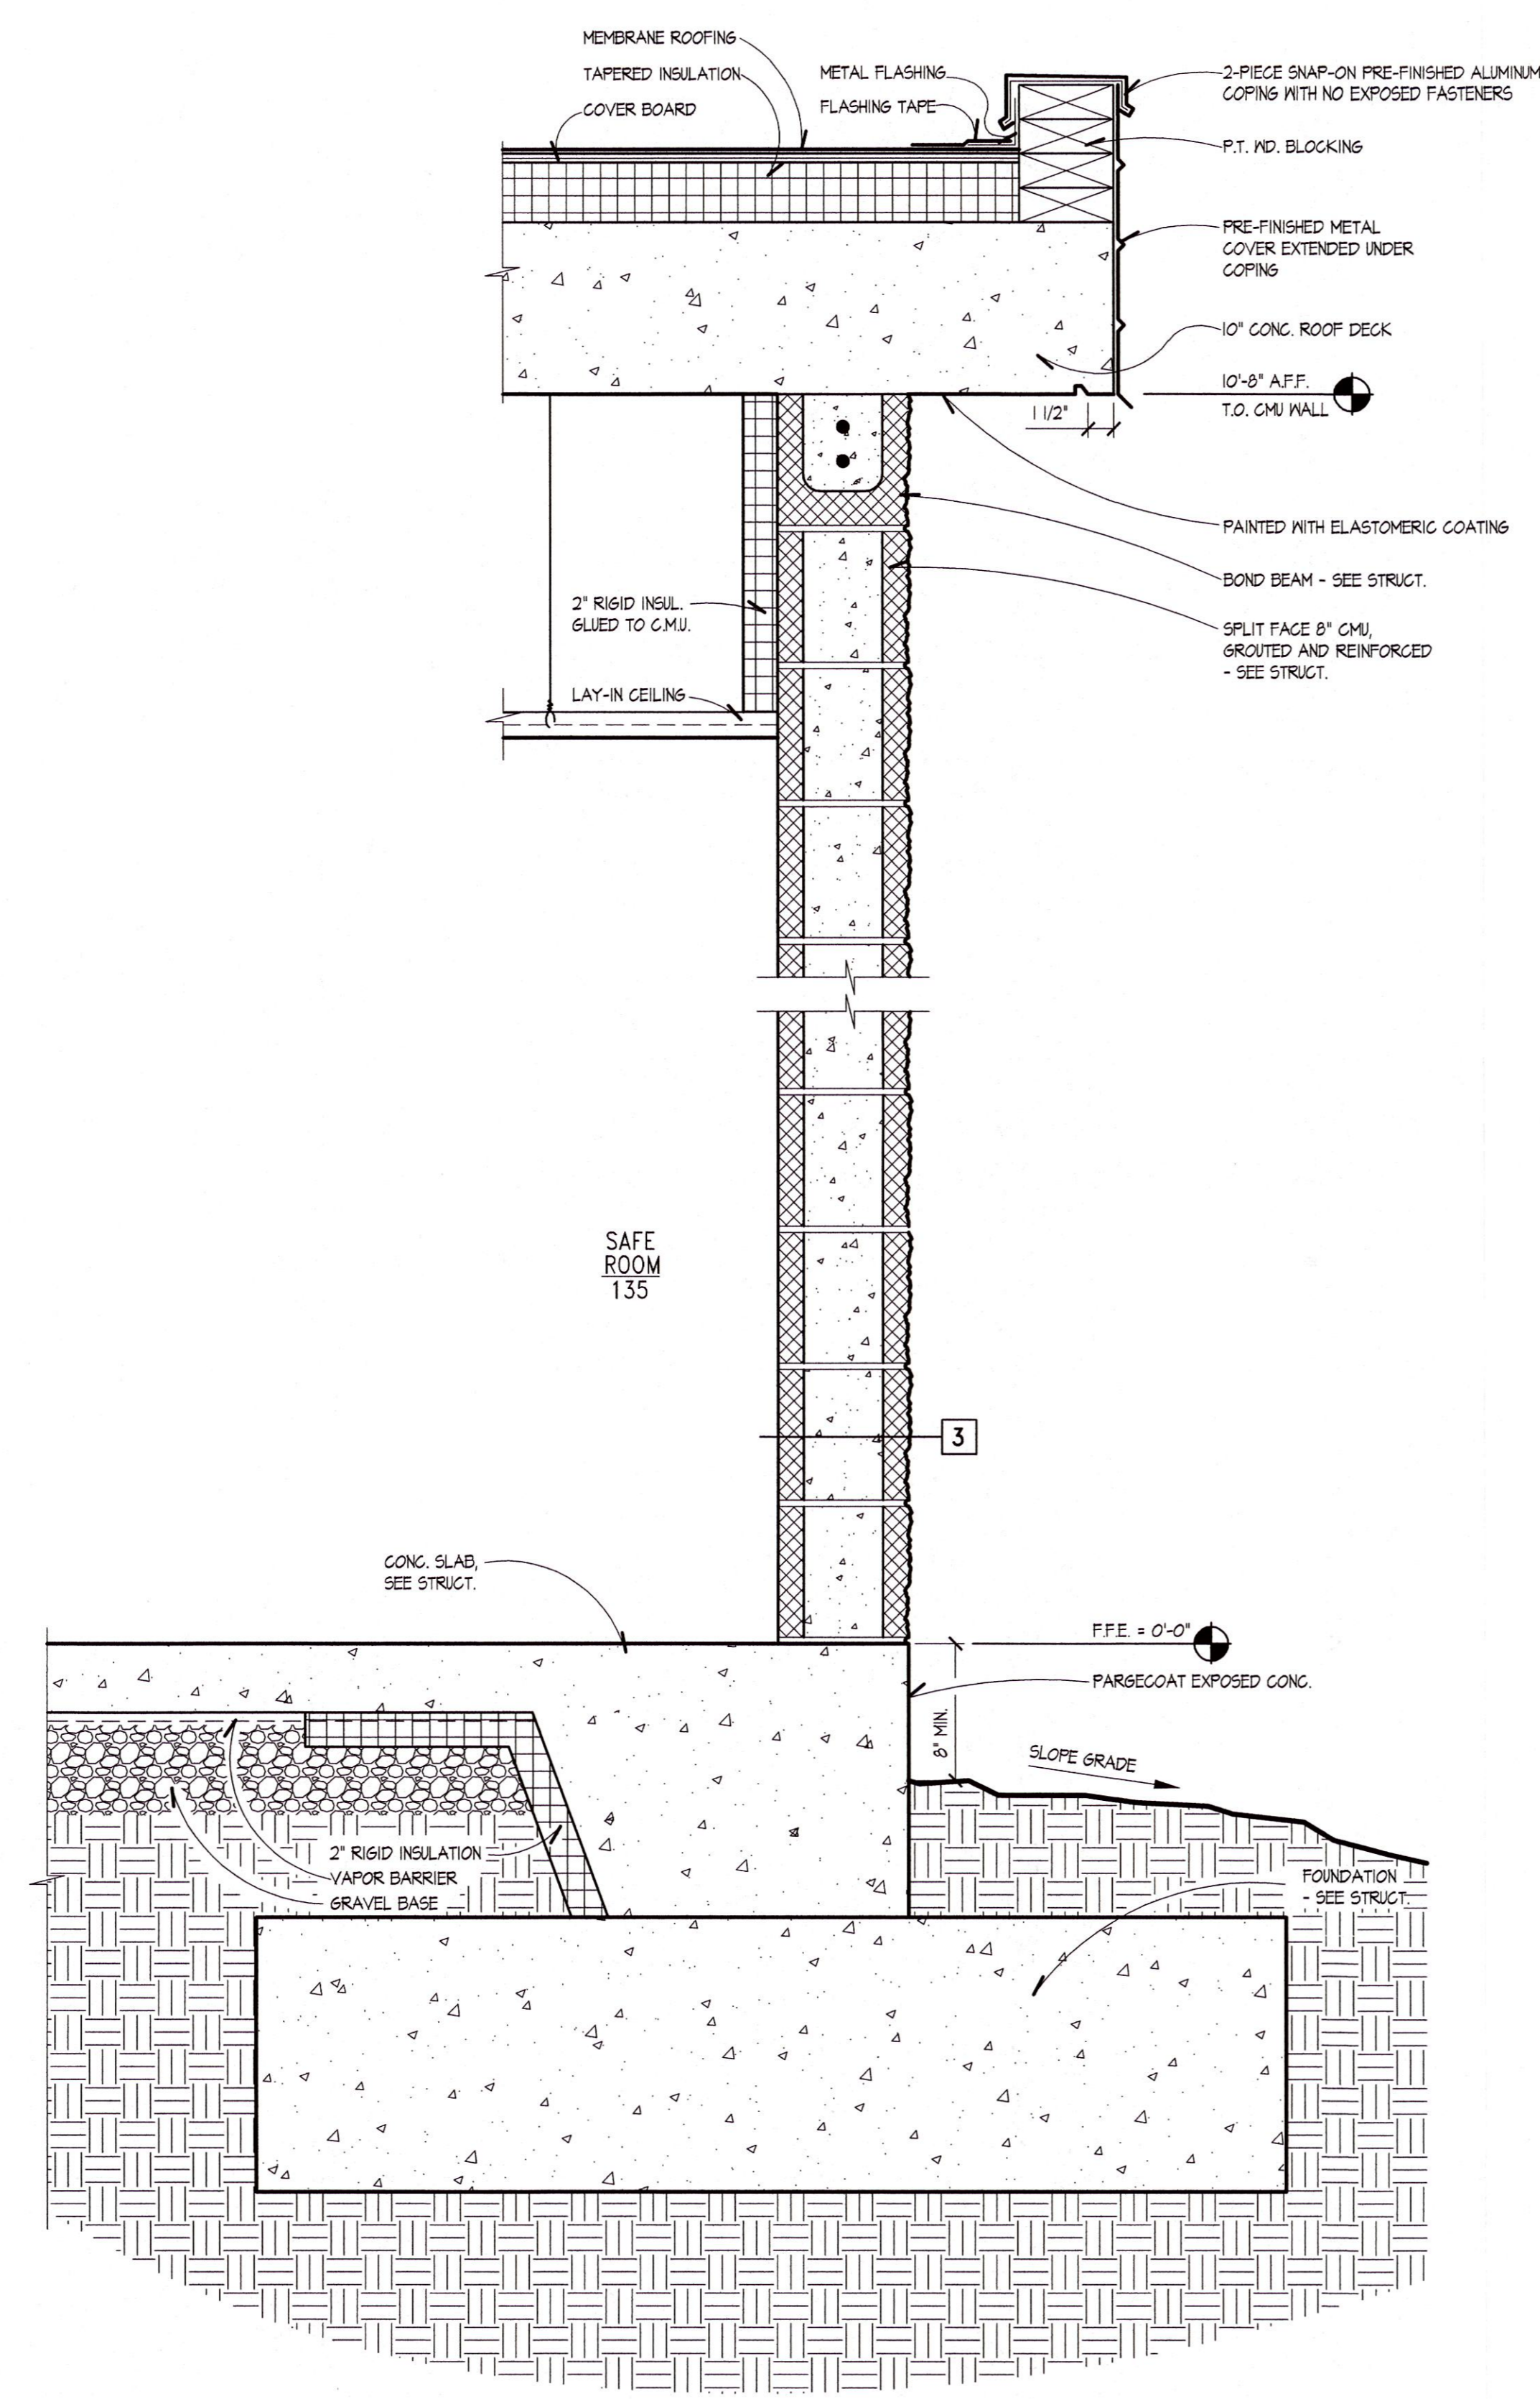

1 WALL SECTION
A404 SCALE: 1-1/2" = 1'-0"

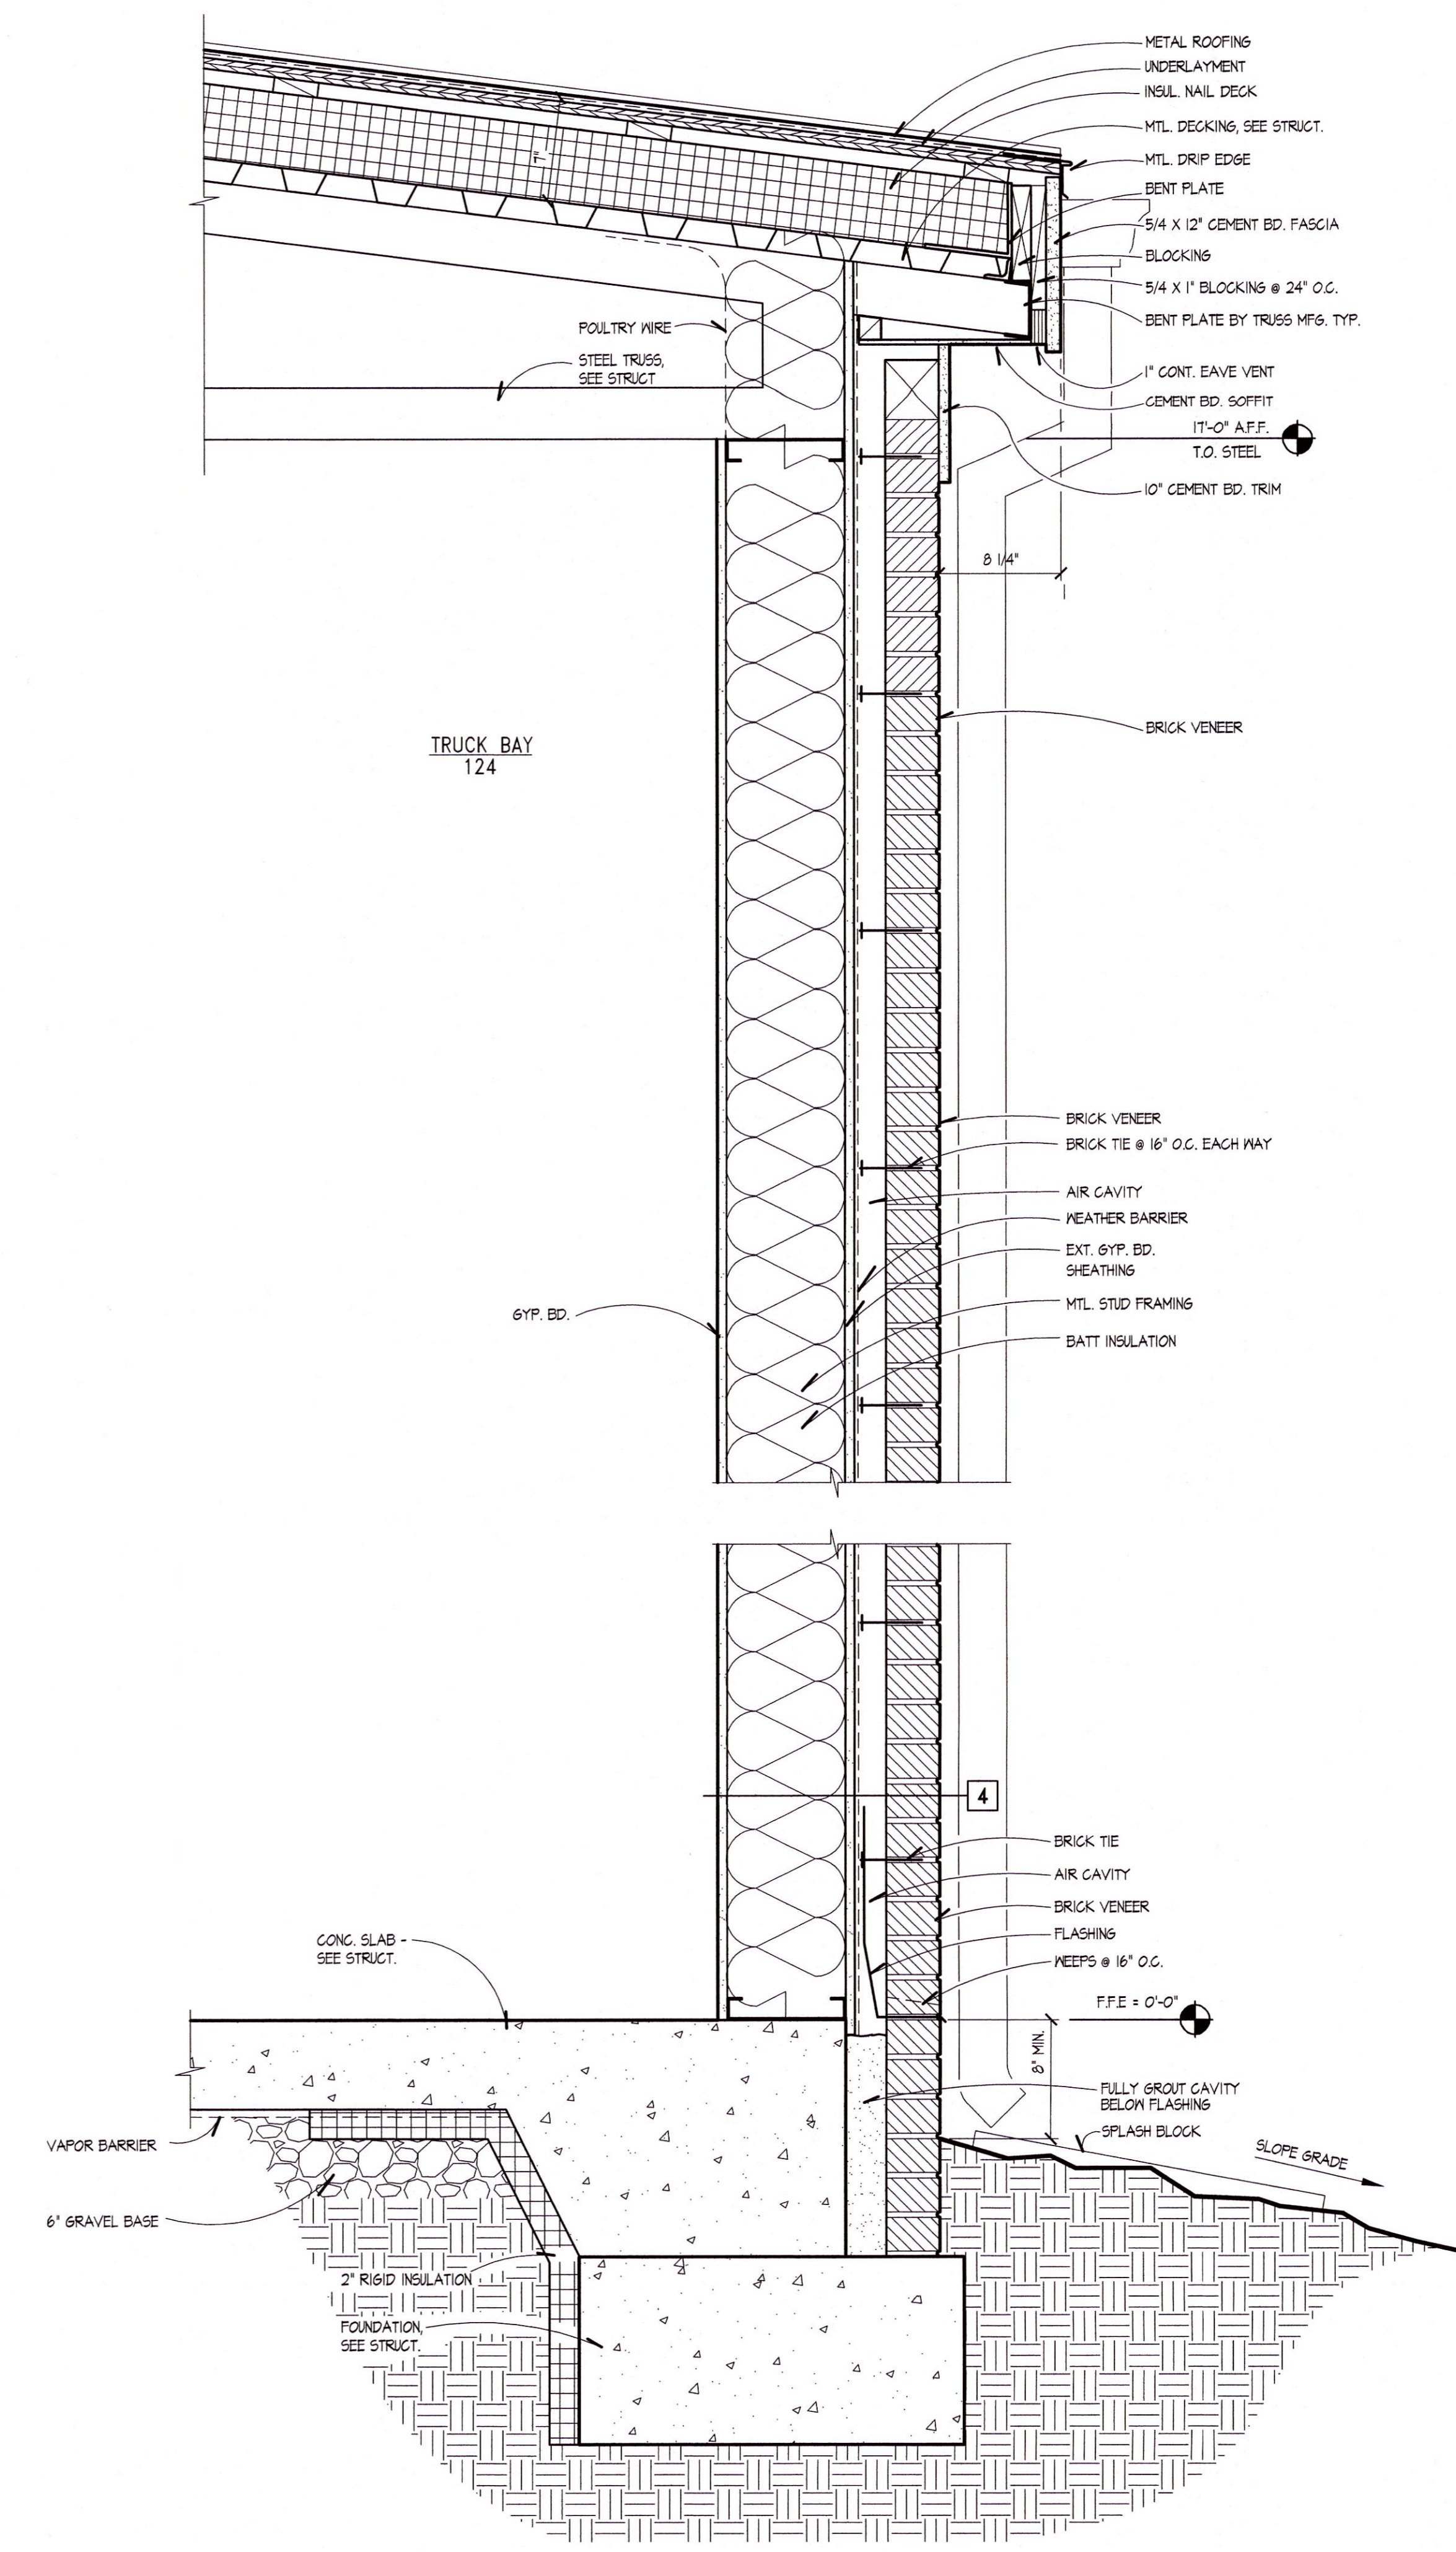

2 WALL SECTION
A404 SCALE: 1-1/2" = 1'-0"

WALL SECTIONS



HORD ARCHITECTS
66 Monroe Avenue, Suite 105 — Memphis, TN 38103
tel. 901-527-9085 fax. 901-527-9087

THESE DRAWINGS AND THE DESIGN SHOWN HEREON ARE THE PROPERTY OF HORD ARCHITECTS. THE REPRODUCTION, COPYING OR USE OF THIS INFORMATION WITHOUT HORD ARCHITECTS' WRITTEN CONSENT IS PROHIBITED. AND ANY INFRINGEMENT WILL BE SUBJECT TO LEGAL ACTION.
HORD ARCHITECTS ©

PROPOSED:
TRUMANN FIRE STATION
801 WEST MAIN ST, TRUMANN, AR 72472

PROJECT NO.: 2023-02
DRAWN BY: EGI
CHECKED BY: CAH
DATE: 07-31-2023
REVISIONS:

SHEET NO.:
A404