


1 WALL SECTION
 A406 SCALE: 1-1/2" = 1'-0"

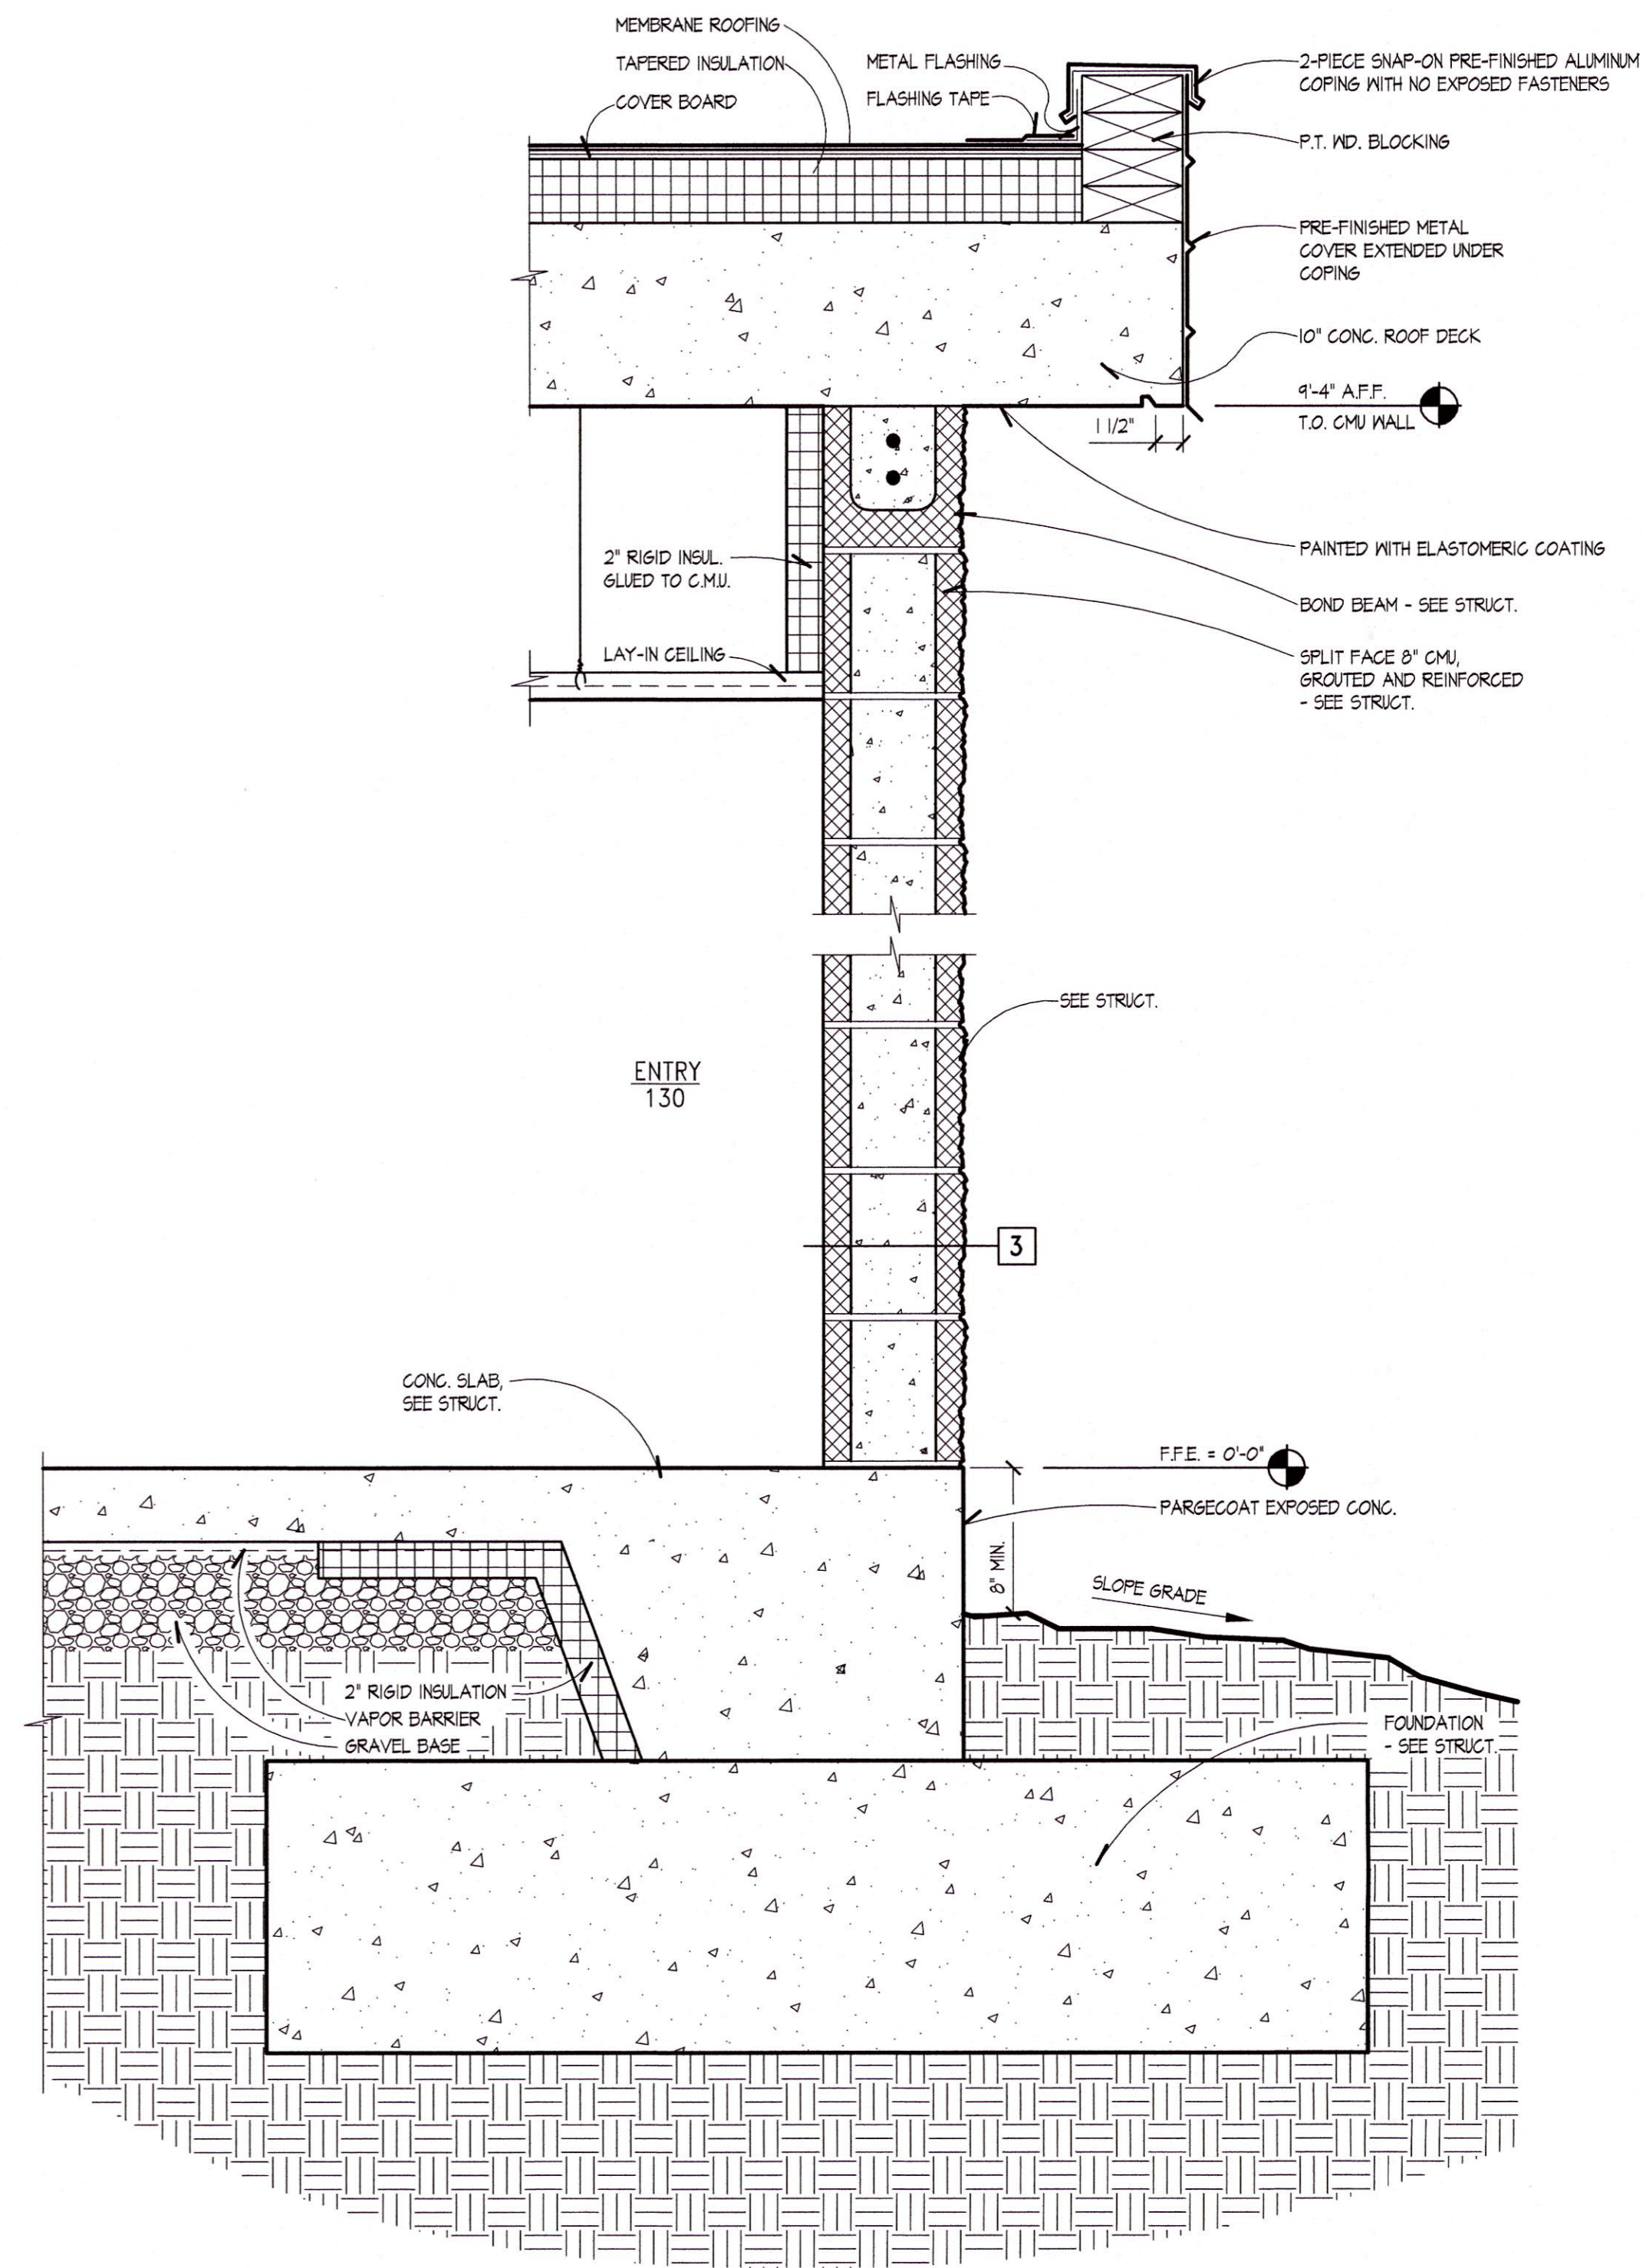

2 WALL SECTION
 A406 SCALE: 1-1/2" = 1'-0"



HORD ARCHITECTS
 66 Monroe Avenue, Suite 105
 Memphis, TN 38103
 tel. 901-527-9085 fax. 901-527-9087

THESE DRAWINGS AND THE DESIGN SHOWN HEREON ARE THE PROPERTY OF HORD ARCHITECTS. THE REPRODUCTION, COPYING OR USE OF THIS INFORMATION WITHOUT HORD ARCHITECTS' WRITTEN CONSENT IS PROHIBITED, AND ANY INFRINGEMENT WILL BE SUBJECT TO LEGAL ACTION.
 HORD ARCHITECTS ©

PROPOSED:
TRUMANN FIRE STATION
 801 WEST MAIN ST, TRUMANN, AR 72472

PROJECT NO.: 2023-02
 DRAWN BY: EGI
 CHECKED BY: CAH
 DATE: 07-31-2023
 REVISIONS:

SHEET NO.:
A406

WALL SECTIONS