




1 ENLARGED FLOOR PLAN
A501 SCALE: 3/8" = 1'-0"

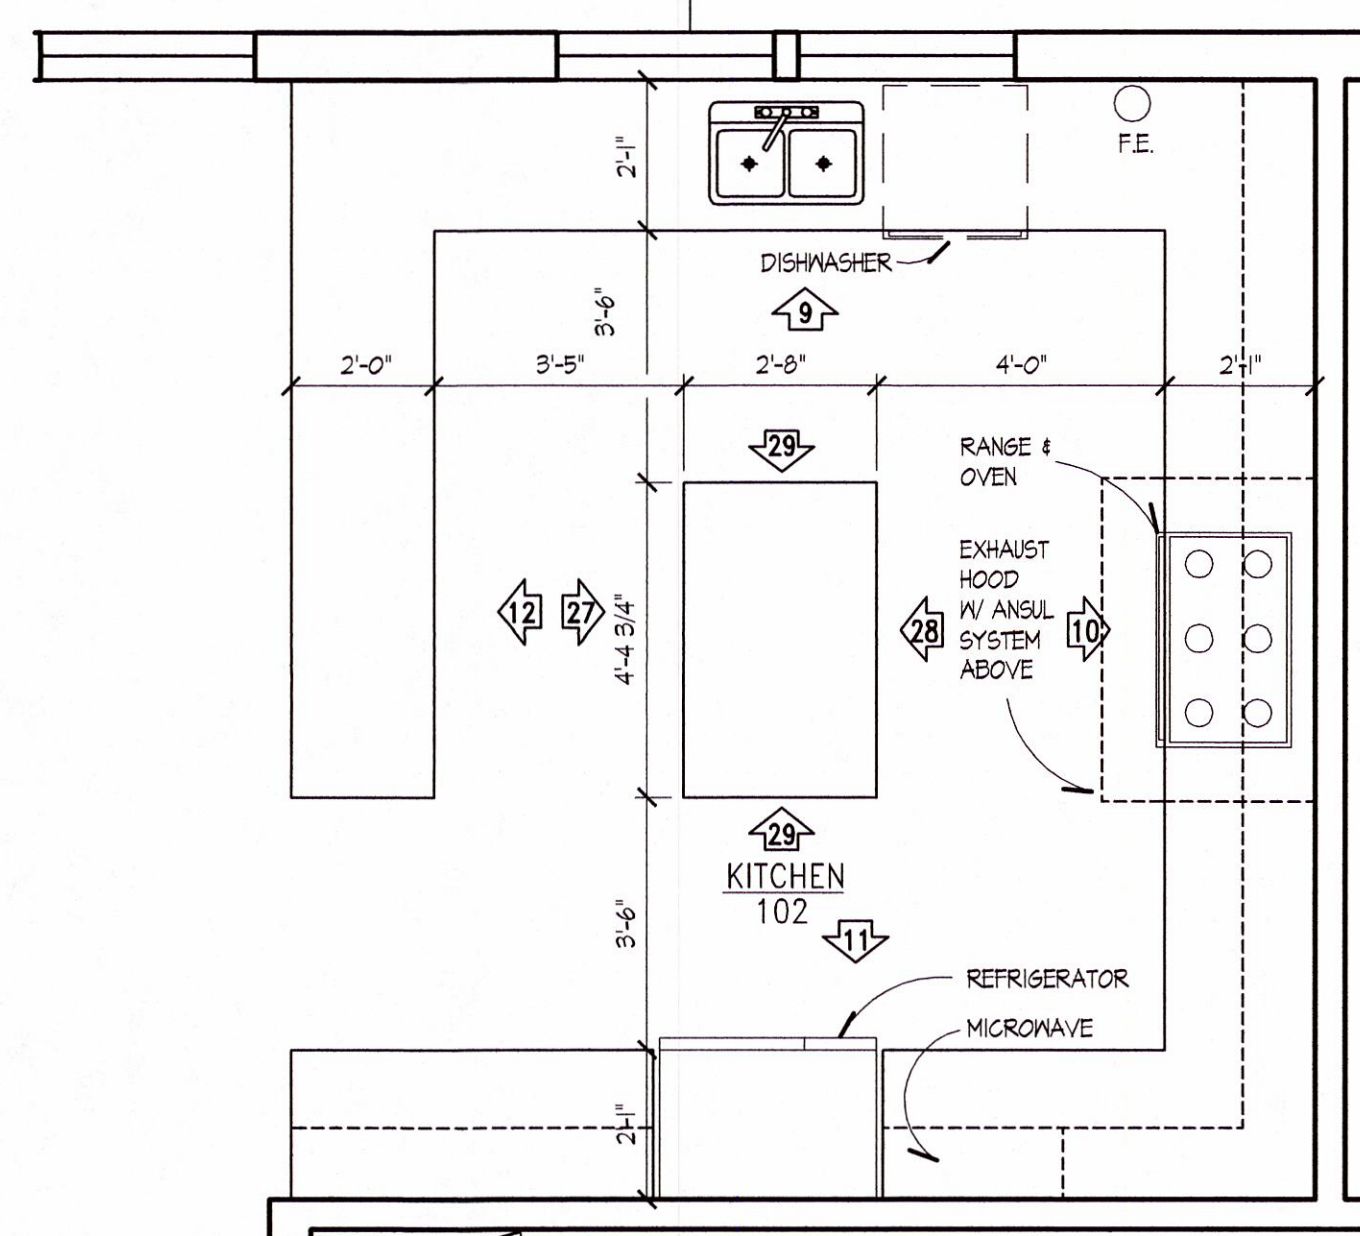


2 ENLARGED FLOOR PLAN
A501 SCALE: 3/8" = 1'-0"

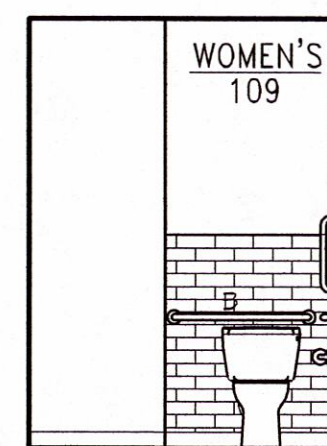


18 WOMEN'S TOILET
A501 SCALE: 1/4" = 1'-0"

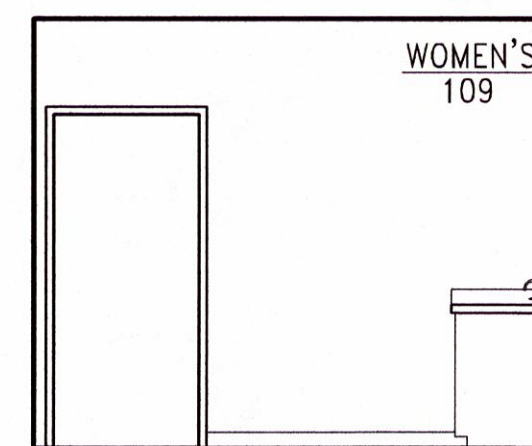


19 WOMEN'S TOILET
A501 SCALE: 1/4" = 1'-0"

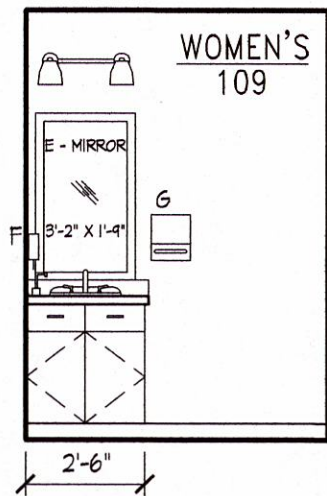

20 WOMEN'S TOILET
A501 SCALE: 1/4" = 1'-0"

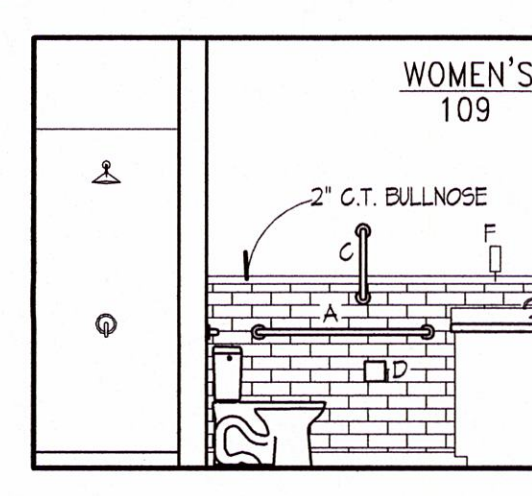


21 WOMEN'S TOILET
A501 SCALE: 1/4" = 1'-0"

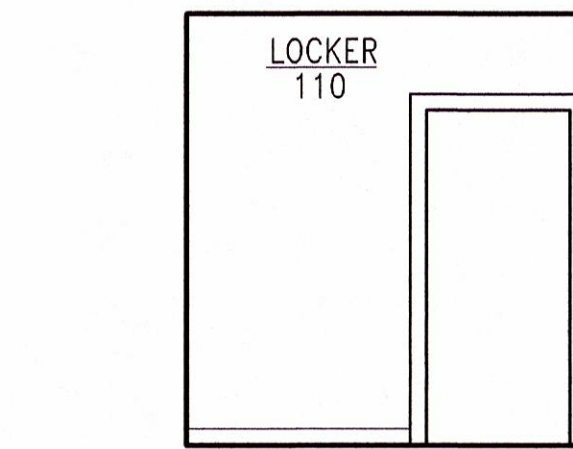


26 STORAGE/ LOCKER RM.
A501 SCALE: 1/4" = 1'-0"


3 NOT USED
A501

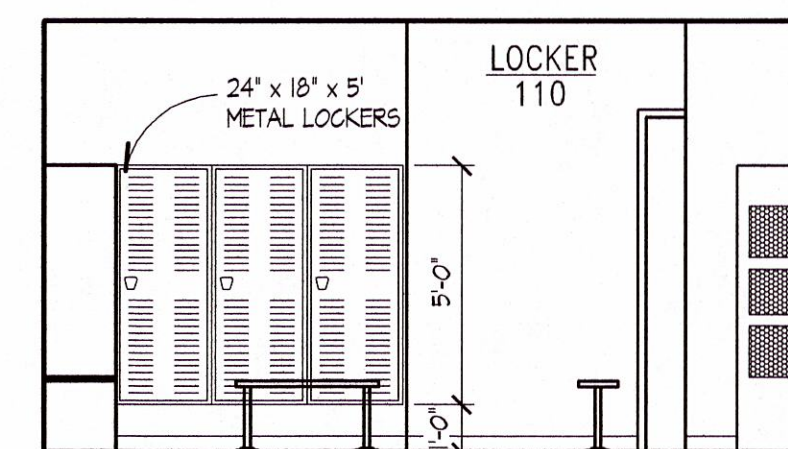


22 STORAGE/ LOCKER RM.
A501 SCALE: 1/4" = 1'-0"

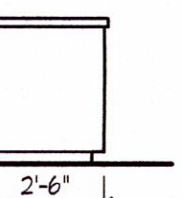


29 KITCHEN
A501 SCALE: 1/4" = 1'-0"

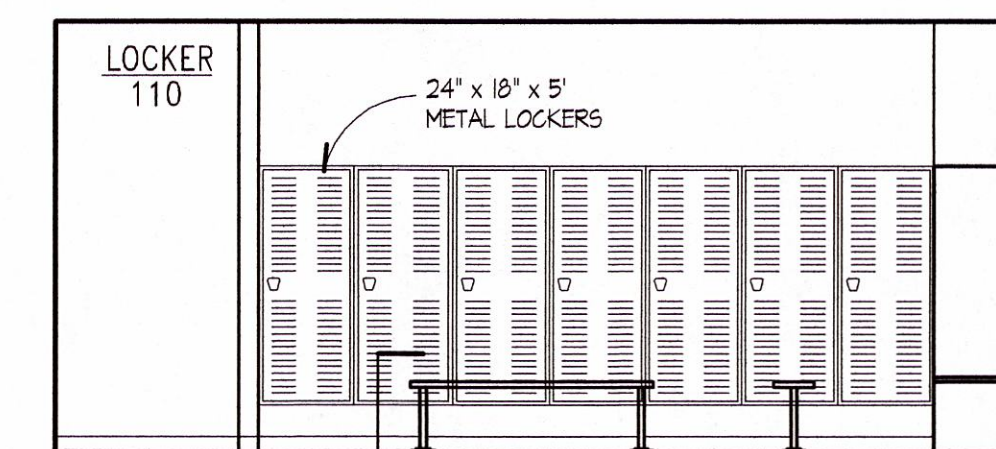


23 STORAGE/ LOCKER RM.
A501 SCALE: 1/4" = 1'-0"

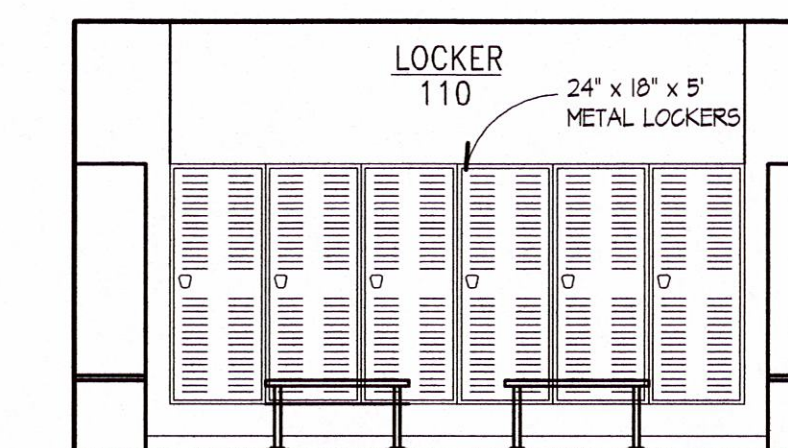


24 STORAGE/ LOCKER RM.
A501 SCALE: 1/4" = 1'-0"

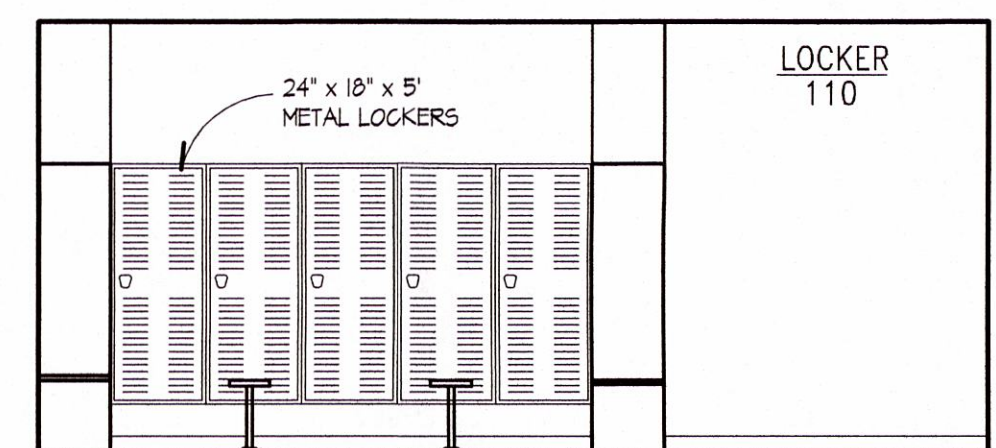

25 STORAGE/ LOCKER RM.
A501 SCALE: 1/4" = 1'-0"

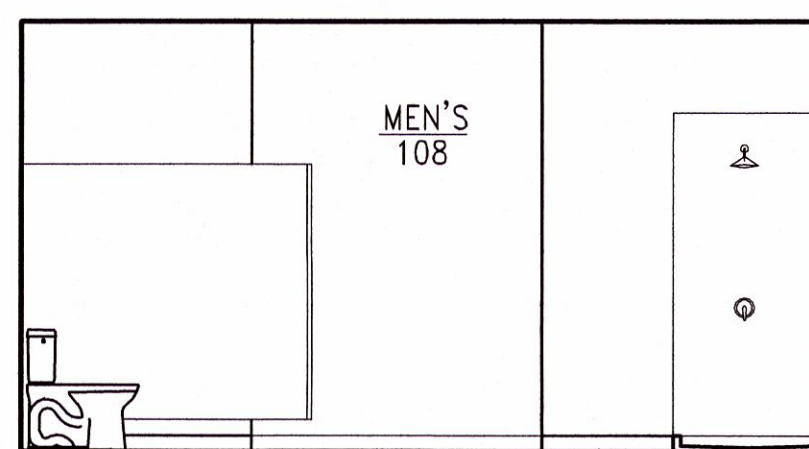


4 MEN'S TOILET
A501 SCALE: 1/4" = 1'-0"

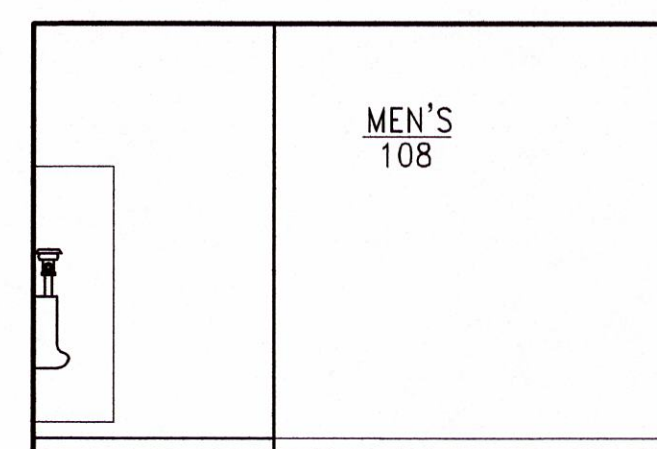


5 MEN'S TOILET
A501 SCALE: 1/4" = 1'-0"



6 MEN'S TOILET
A501 SCALE: 1/4" = 1'-0"

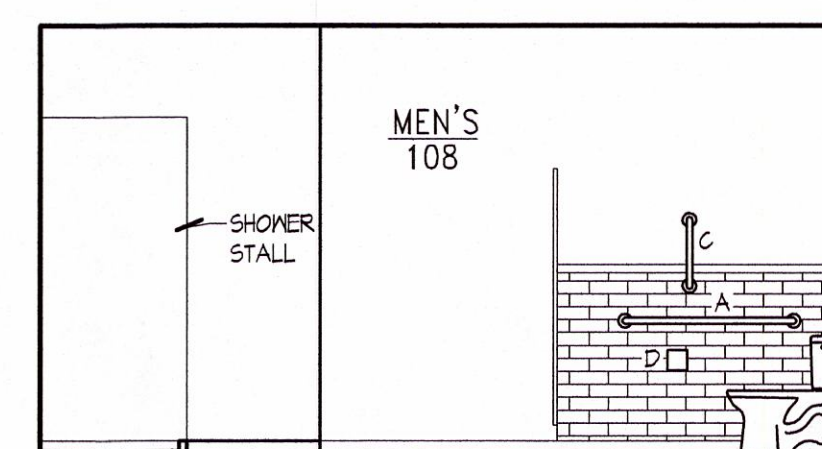


7 MEN'S TOILET
A501 SCALE: 1/4" = 1'-0"

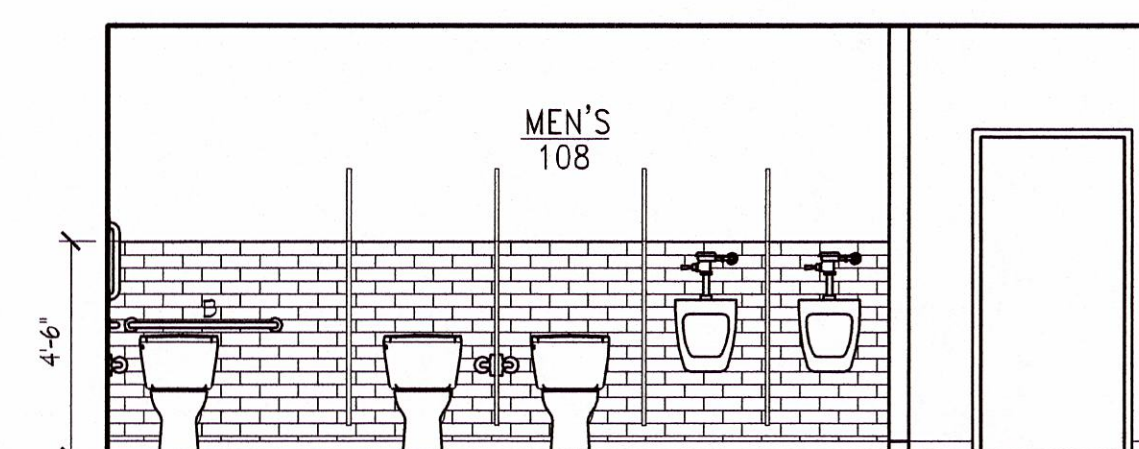


8 MEN'S TOILET
A501 SCALE: 1/4" = 1'-0"


- TOILET ACCESSORY LEGEND**
- A 42" GRAB BAR
 - B 36" GRAB BAR
 - C 18" VERTICAL GRAB BAR
 - D T.P. DISPENSER
 - E MIRROR
 - F SOAP DISPENSER
 - G PAPER TOWEL DISP.
 - H SANITARY NAPKIN DISPOSAL

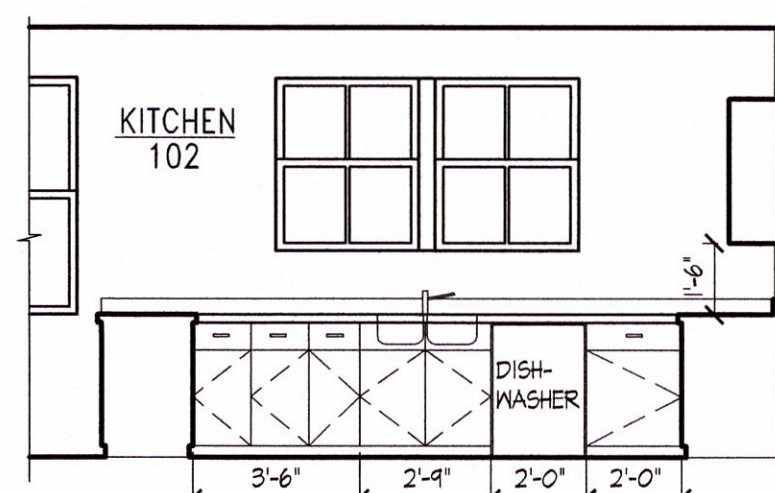


9 KITCHEN
A501 SCALE: 1/4" = 1'-0"

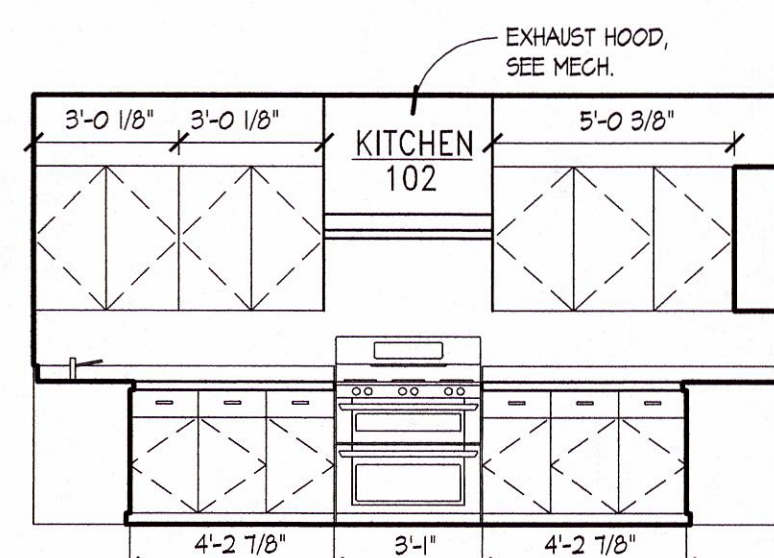

10 KITCHEN
A501 SCALE: 1/4" = 1'-0"

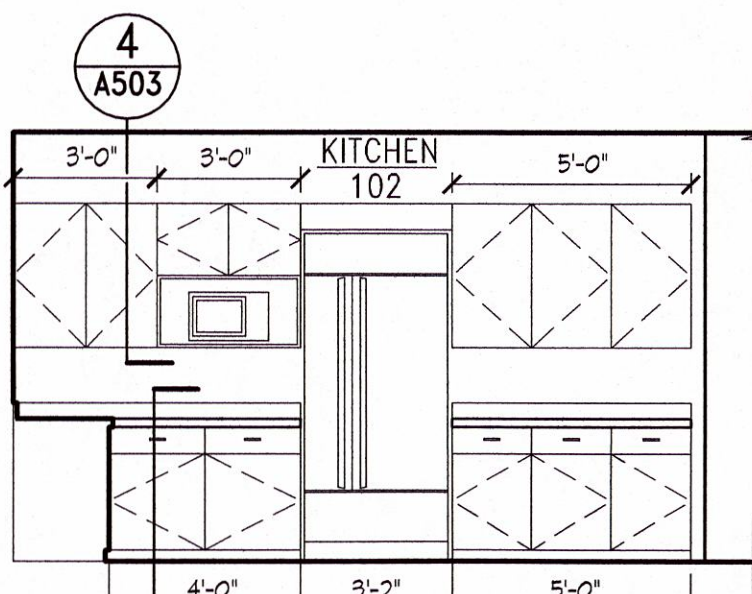


11 KITCHEN
A501 SCALE: 1/4" = 1'-0"

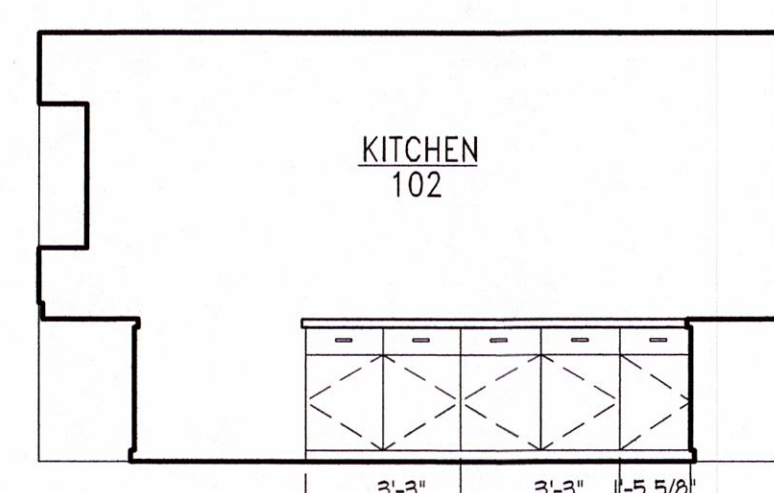


12 KITCHEN
A501 SCALE: 1/4" = 1'-0"




13 NOT USED
A501

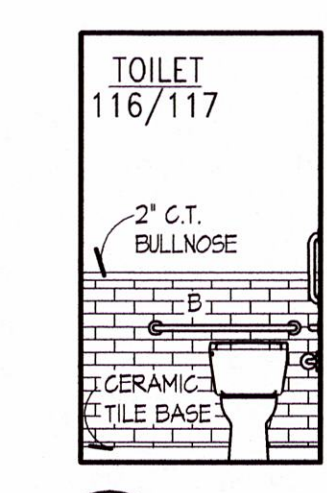


14 TOILET
A501 SCALE: 1/4" = 1'-0"

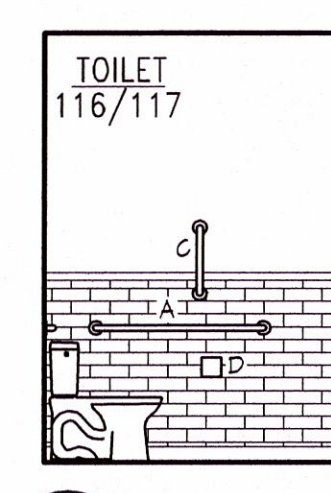

15 TOILET
A501 SCALE: 1/4" = 1'-0"

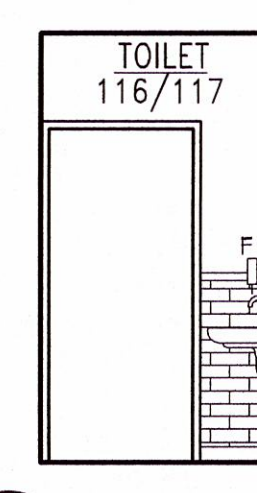

16 TOILET
A501 SCALE: 1/4" = 1'-0"

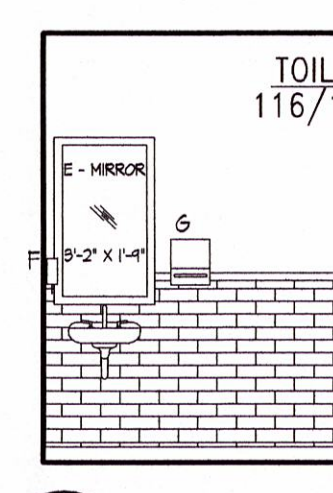

17 TOILET
A501 SCALE: 1/4" = 1'-0"



THESE DRAWINGS AND THE DESIGN SHOWN HEREON ARE THE PROPERTY OF HORD ARCHITECTS. THE REPRODUCTION, COPYING OR USE OF THIS INFORMATION WITHOUT HORD ARCHITECTS' WRITTEN CONSENT IS PROHIBITED. AND ANY INFRINGEMENT WILL BE SUBJECT TO LEGAL ACTION. HORD ARCHITECTS ©

PROPOSED:
TRUMANN FIRE STATION
801 WEST MAIN ST, TRUMANN, AR 72472

PROJECT NO.: 2023-02
DRAWN BY: EI
CHECKED BY: CAH
DATE: 07-31-2023
REVISIONS:

SHEET NO.:
A501

ENLARGED PLANS & DETAILS

COPYRIGHT HORD ARCHITECTS Aug 01, 2023 - 12:28pm