




1 FLASHING DETAIL
A604 SCALE: 1 1/2" = 1'-0"

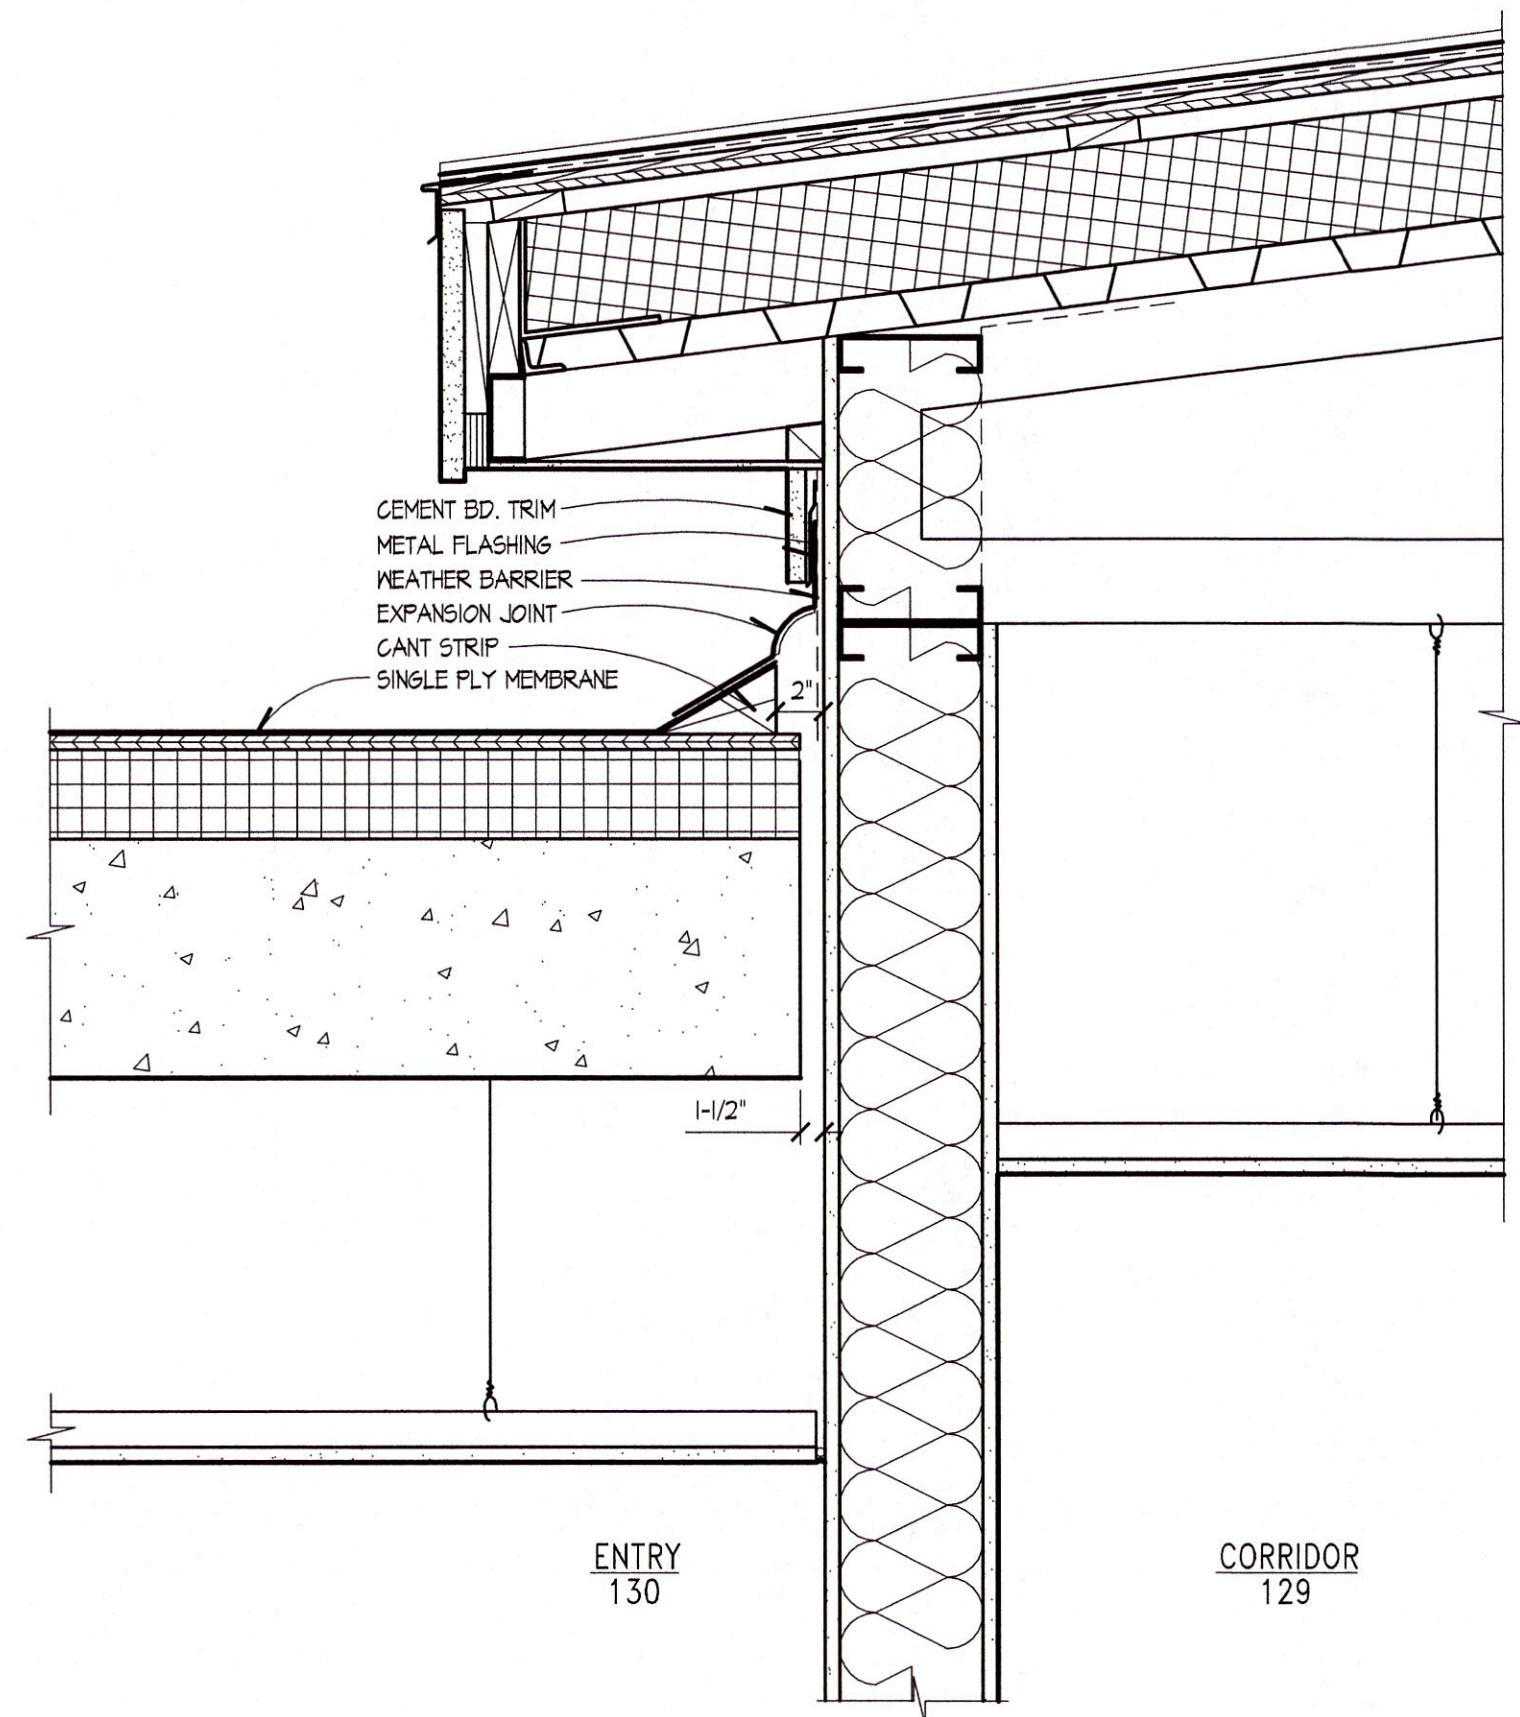


2 EXPANSION JOINT DETAIL
A604 SCALE: 1 1/2" = 1'-0"

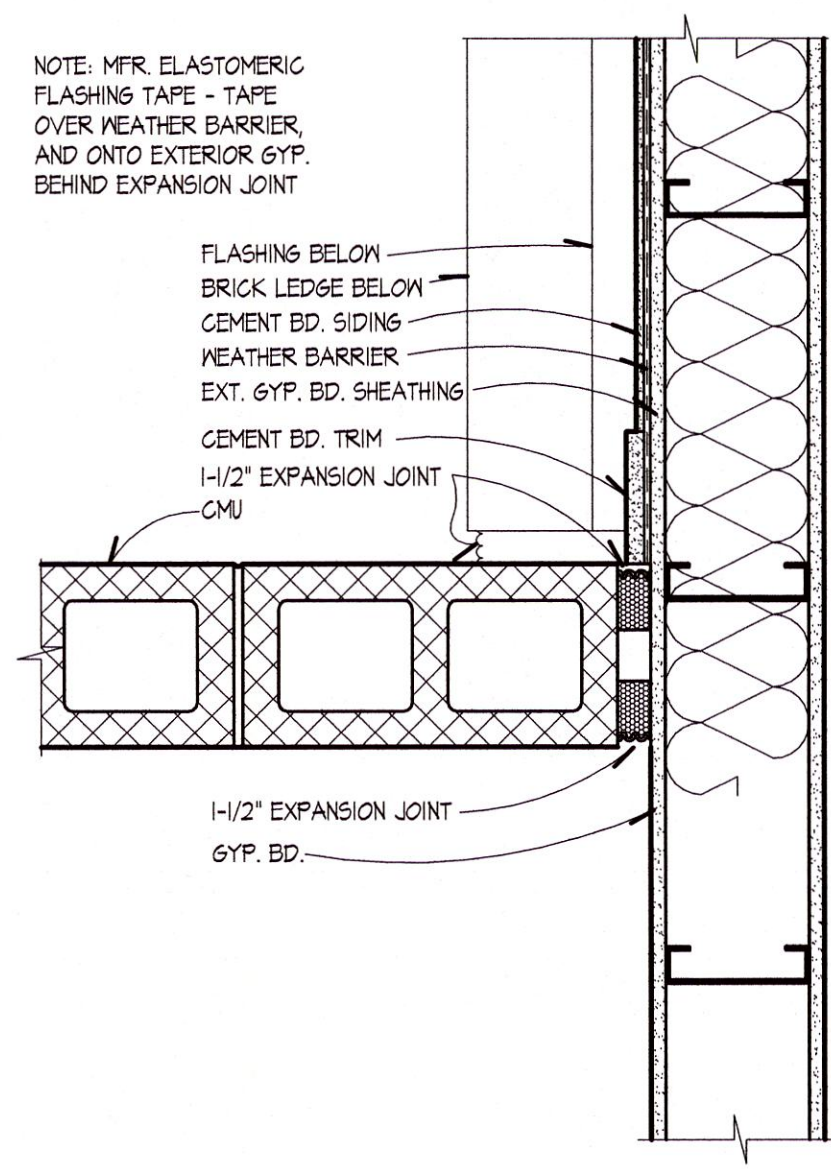


3 EXPANSION JOINT PLAN DETAIL
A604 SCALE: 1 1/2" = 1'-0"

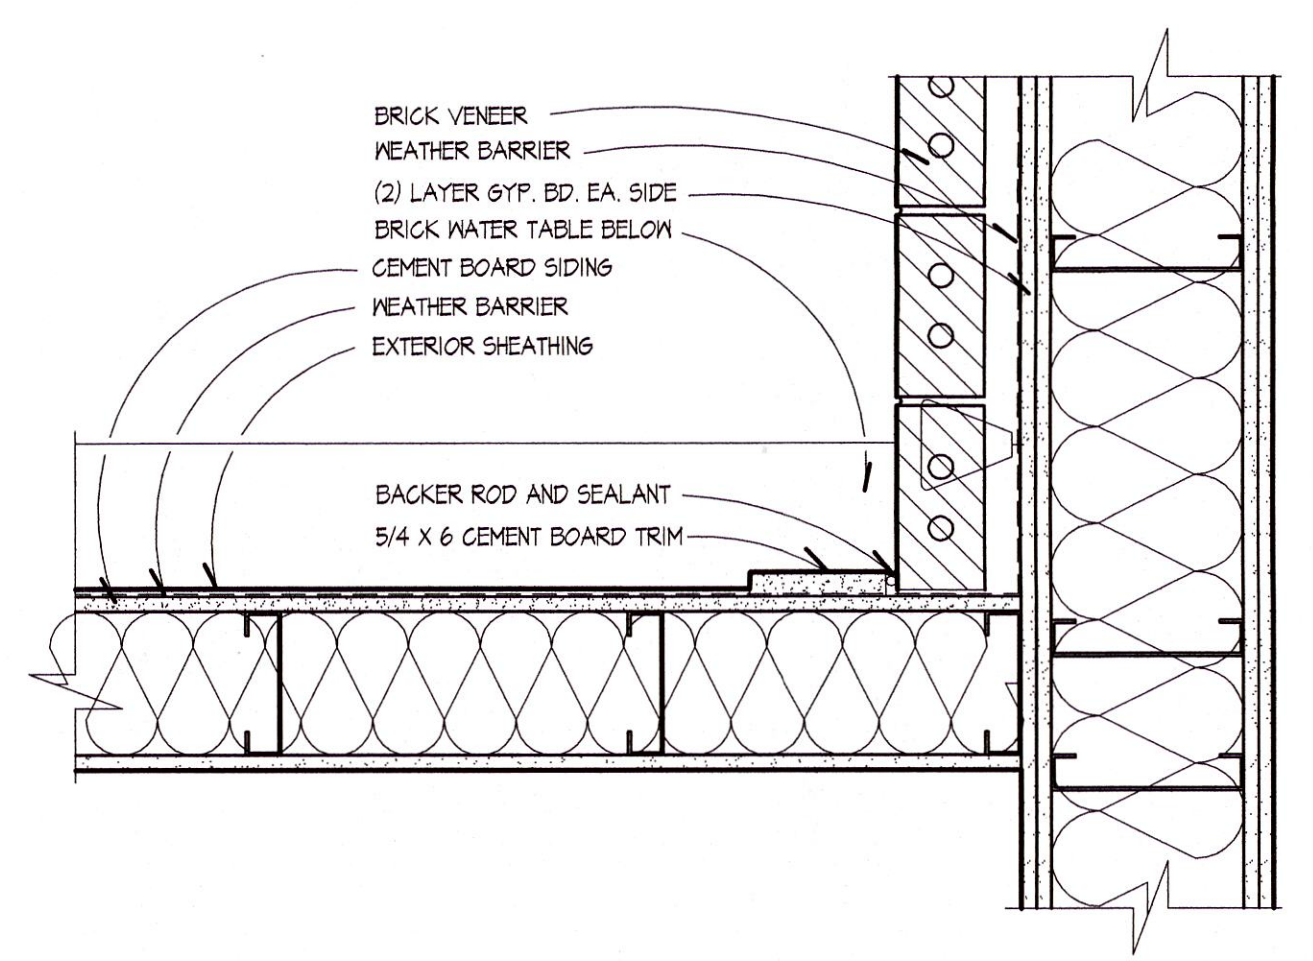


4 BRICK CORNER PLAN DETAIL
A604 SCALE: 1 1/2" = 1'-0"

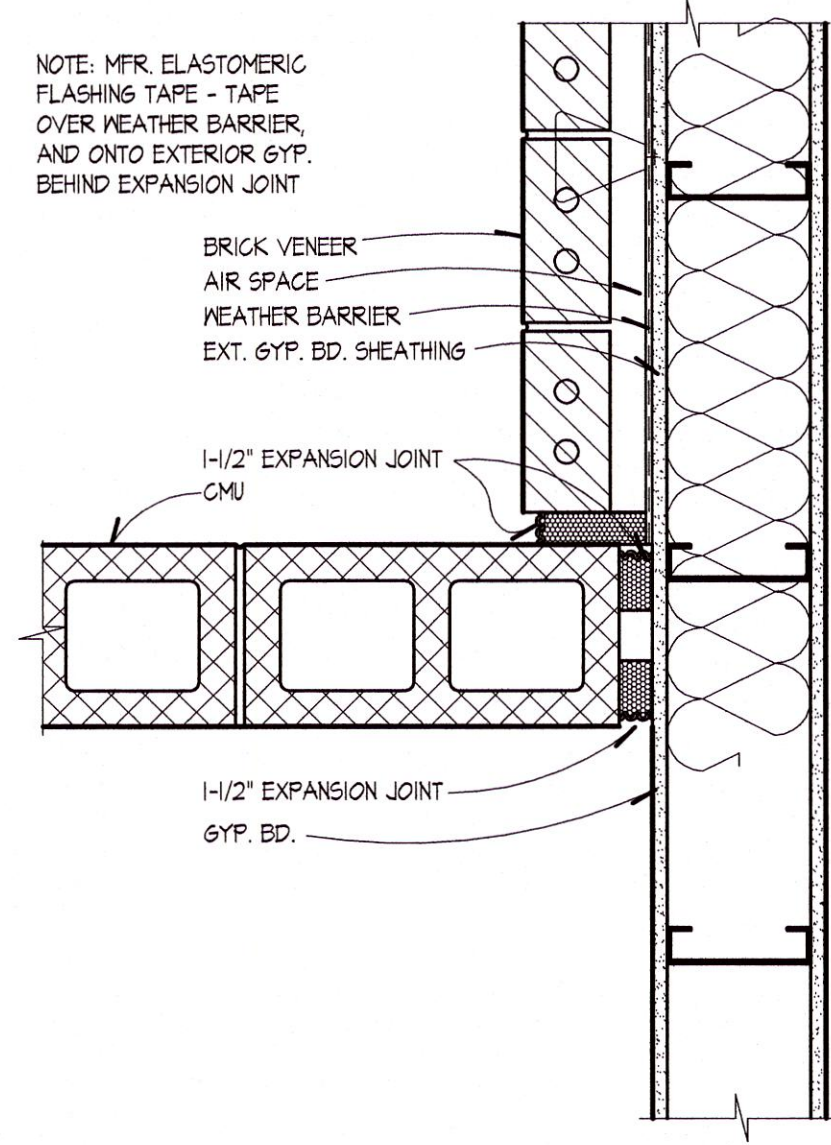


6 EXPANSION JOINT PLAN DETAIL
A604 SCALE: 1 1/2" = 1'-0"

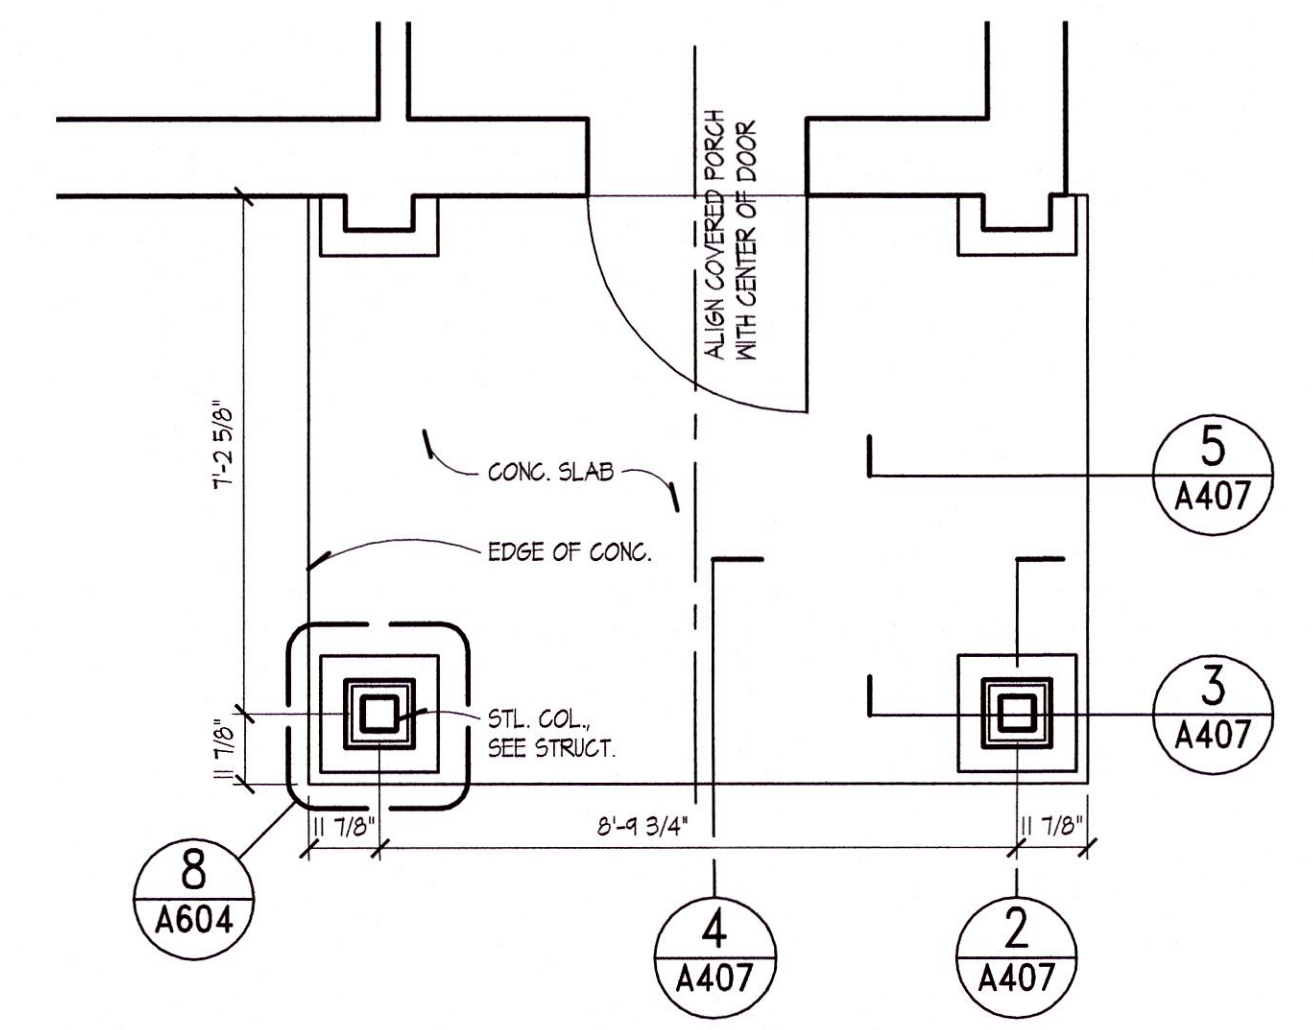


7 ENLARGED FLOOR PLAN
A604 SCALE: 3/8" = 1'-0"

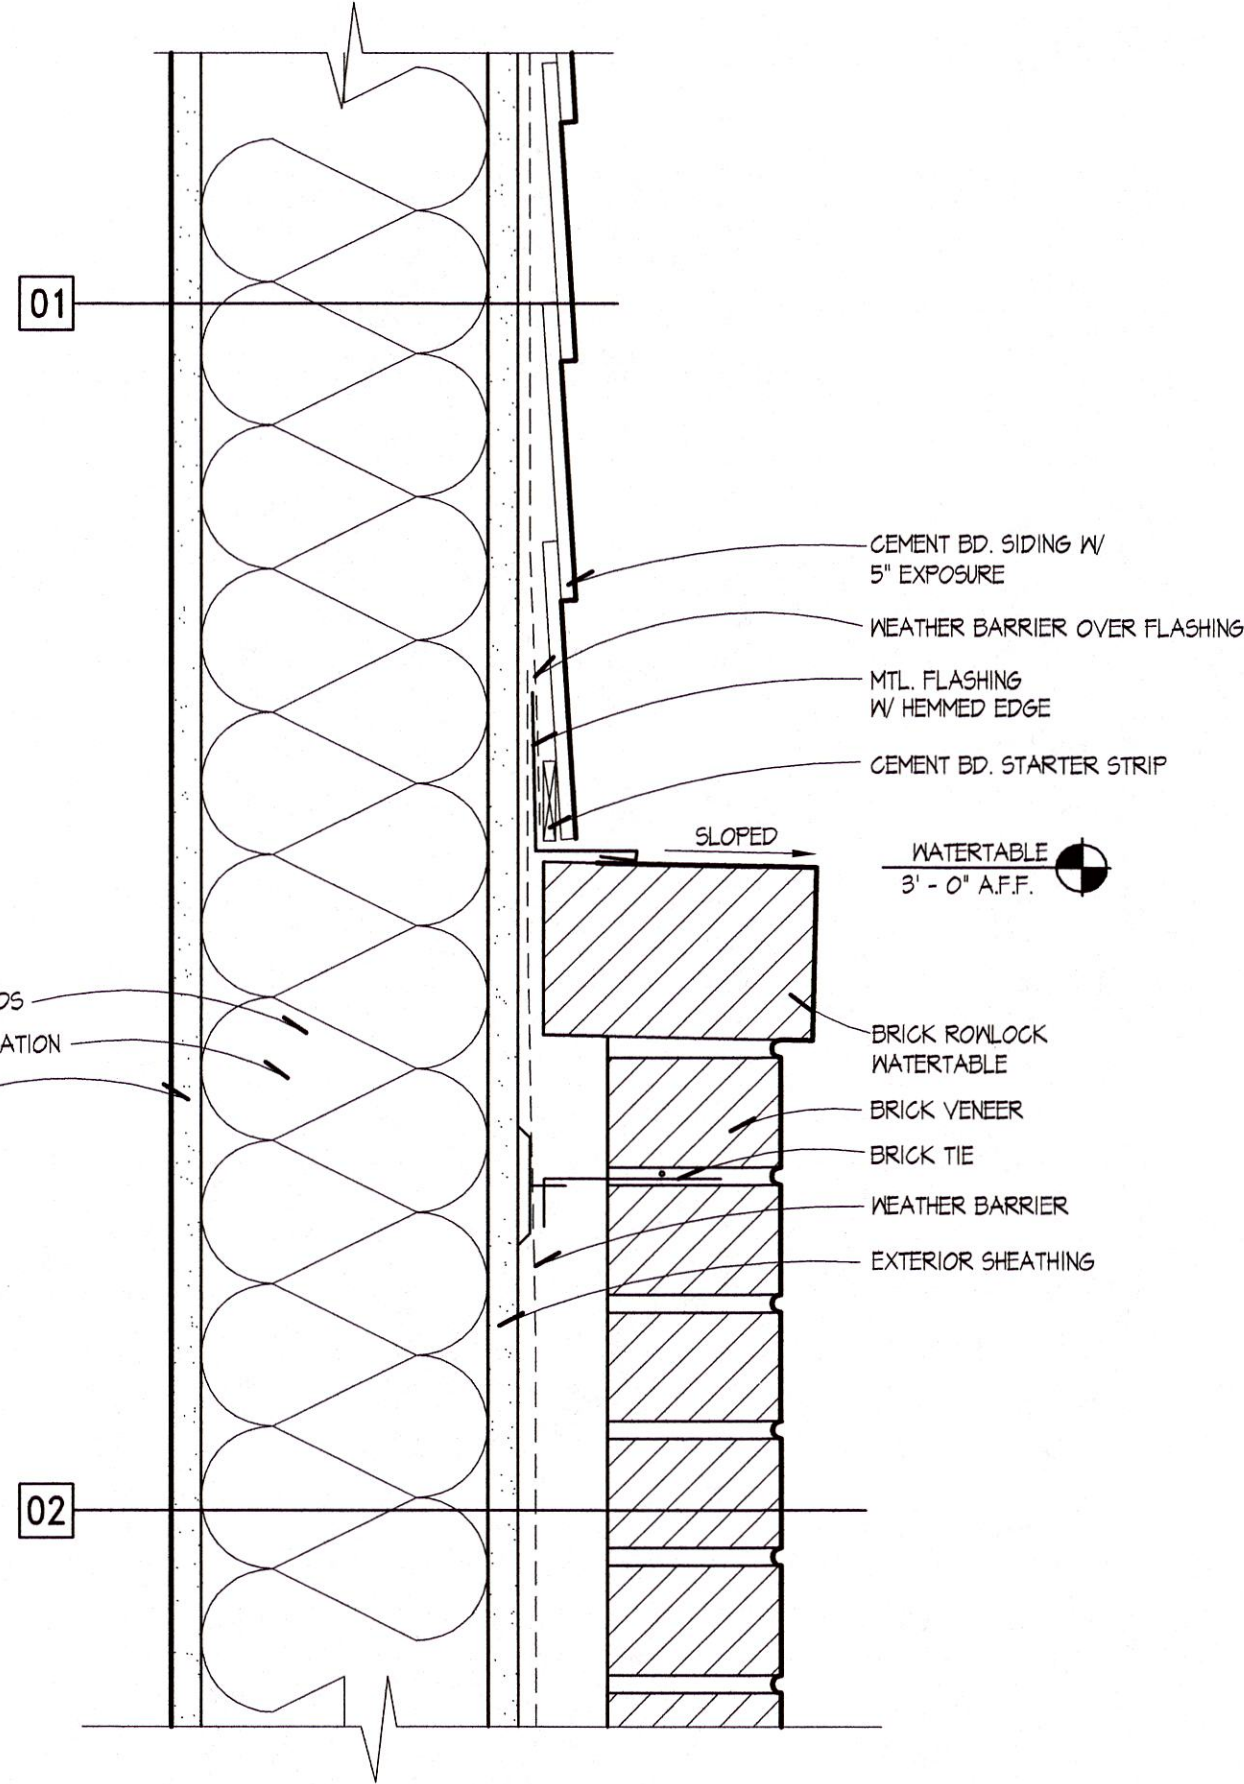


5 WALL SECTION DETAIL
A604 SCALE: 3" = 1'-0"

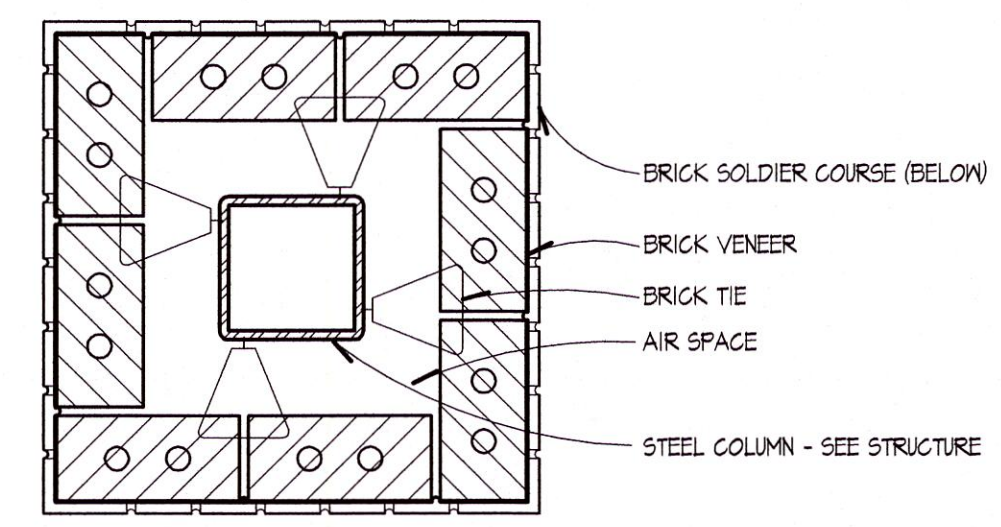



8 BRICK BASE PLAN DETAIL
A604 SCALE: 1 1/2" = 1'-0"

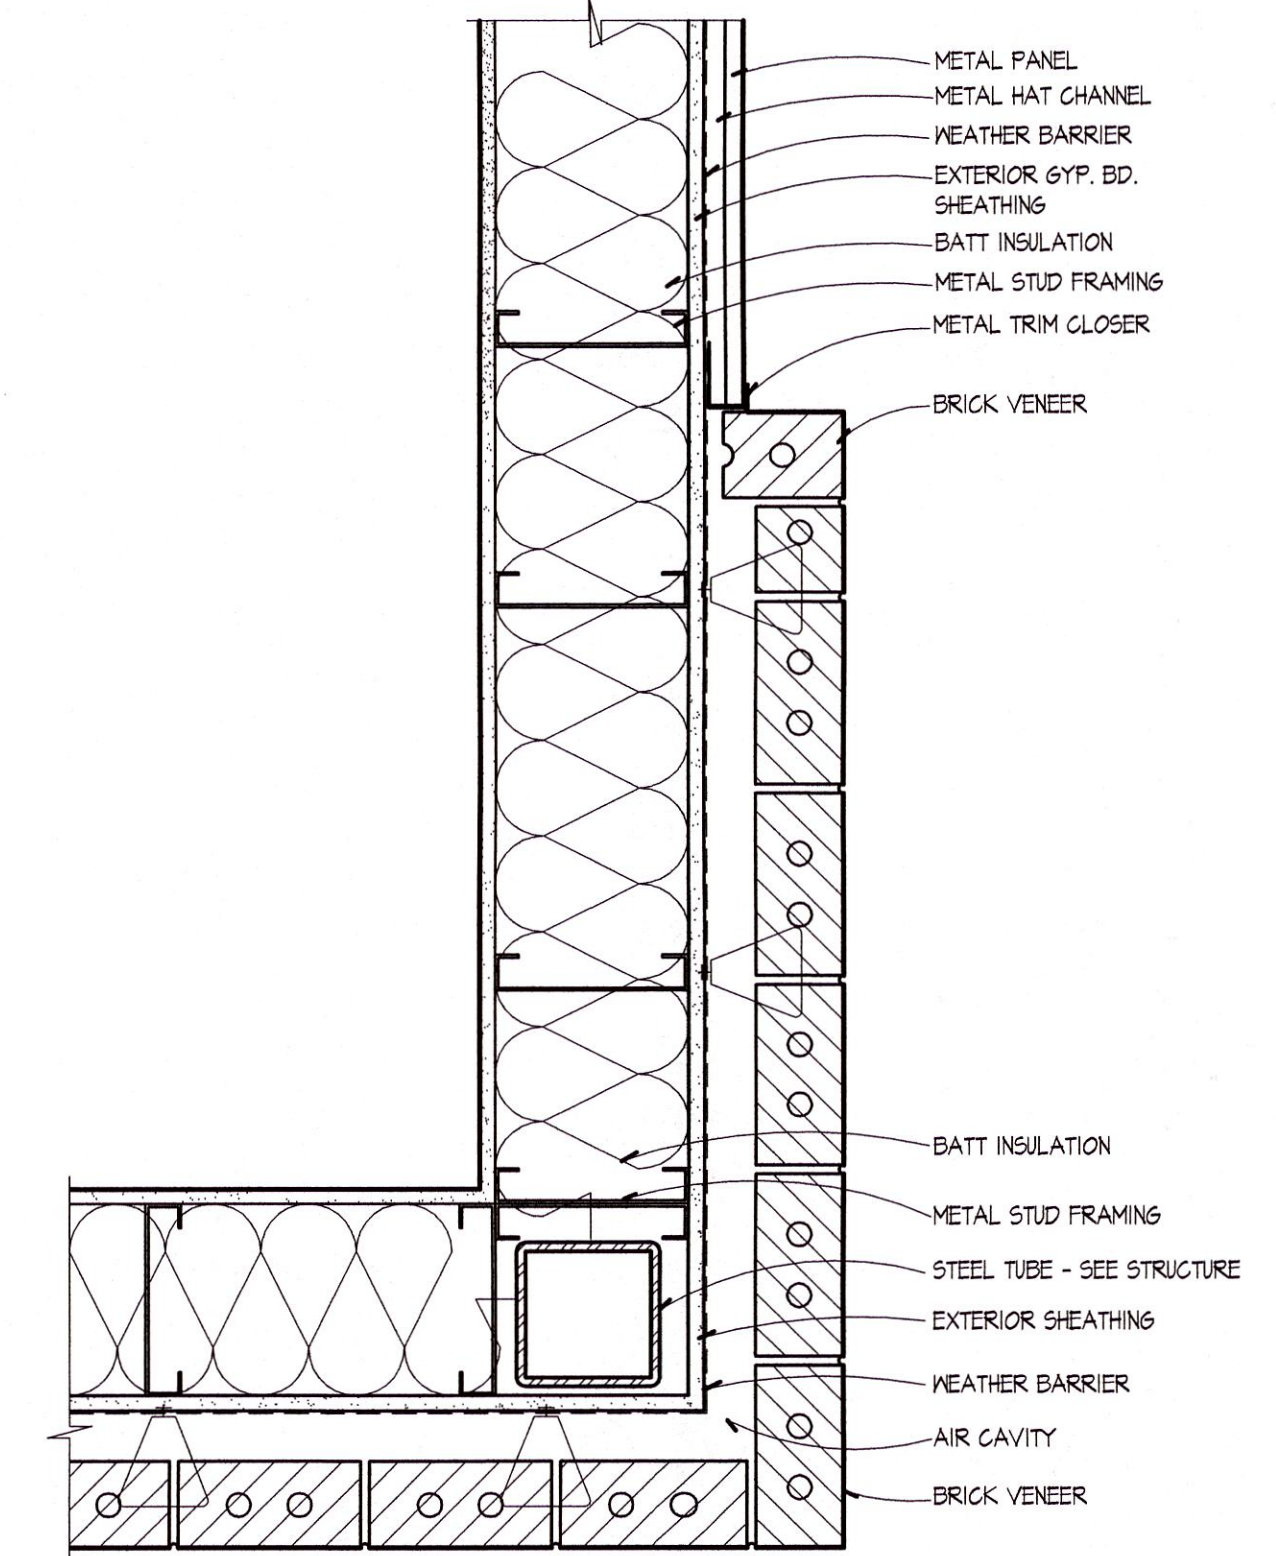

9 ENLARGED PLAN DETAIL
A604 SCALE: 3/8" = 1'-0"

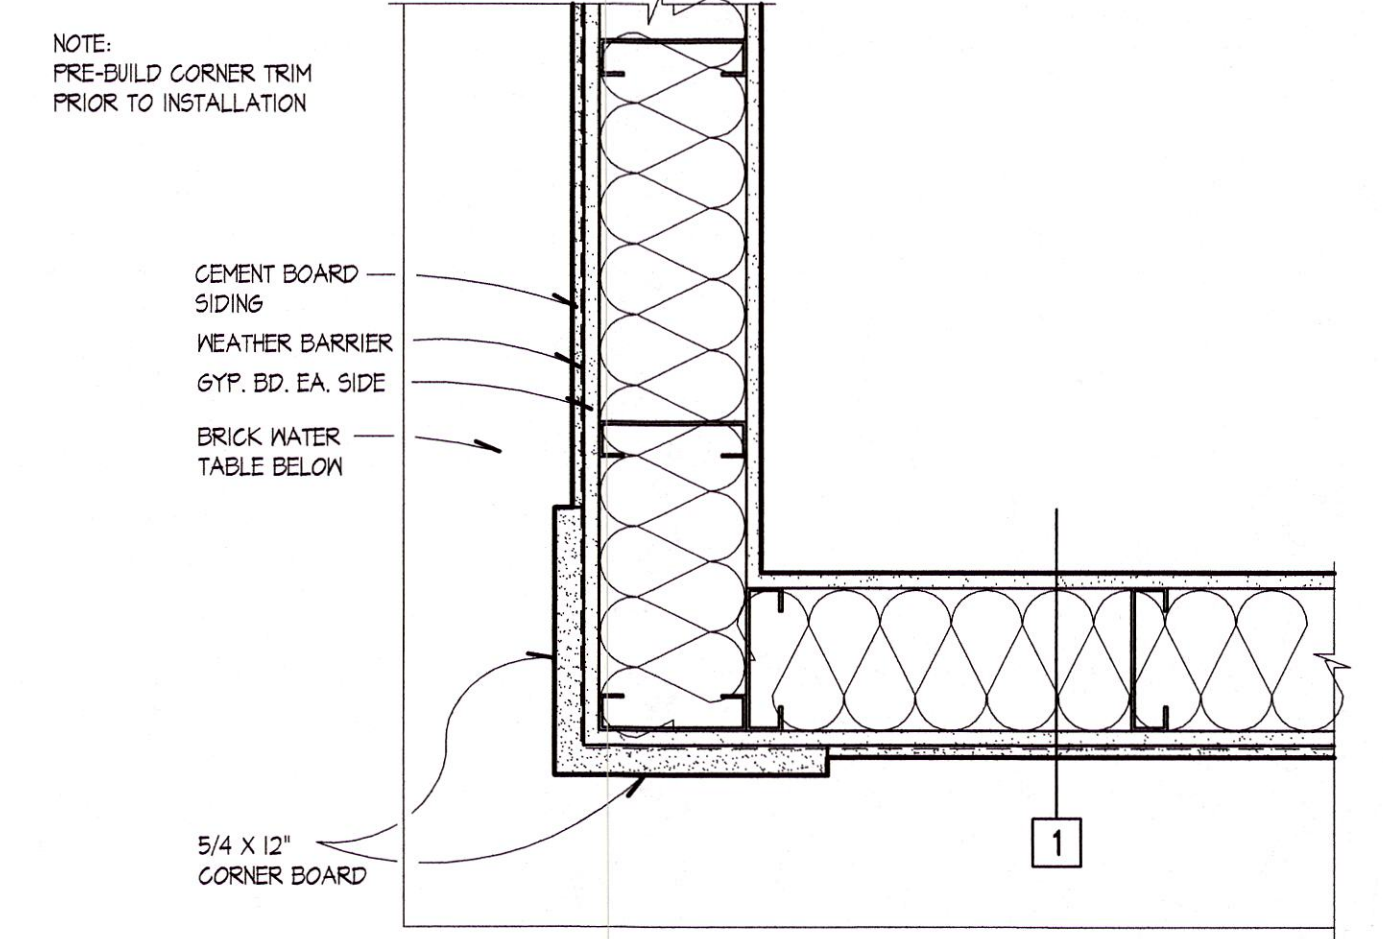

10 CORNER BOARD PLAN DETAIL
A604 SCALE: 1 1/2" = 1'-0"

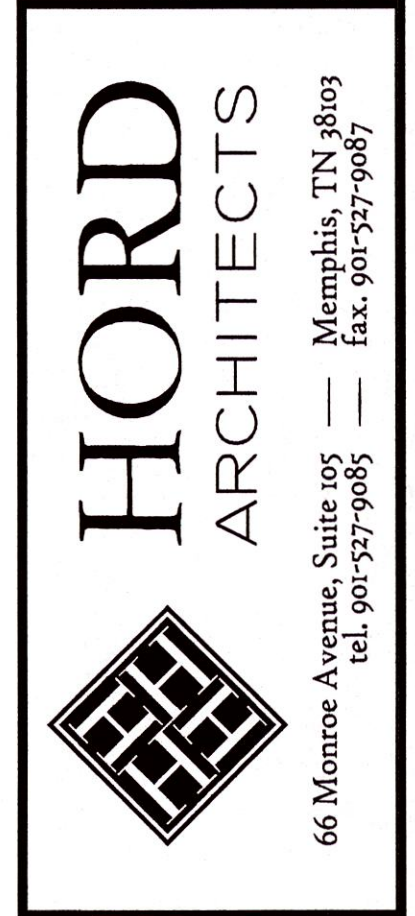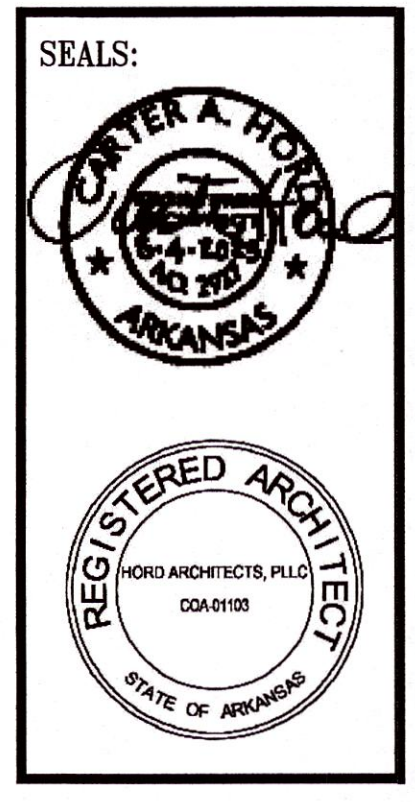

THESE DRAWINGS AND THE DESIGN SHOWN HEREON ARE THE PROPERTY OF HORD ARCHITECTS. THE REPRODUCTION, COPYING OR USE OF THIS INFORMATION WITHOUT HORD ARCHITECTS' WRITTEN CONSENT IS PROHIBITED, AND ANY INFRINGEMENT WILL BE SUBJECT TO LEGAL ACTION.
HORD ARCHITECTS ©

PROPOSED:
TRUMANN FIRE STATION
801 WEST MAIN ST, TRUMANN, AR 72472

PROJECT NO.: 2023-02
DRAWN BY: EI
CHECKED BY: CAH
DATE: 07-31-2023
REVISIONS:

SHEET NO.:
A604

EXTERIOR DETAILS