
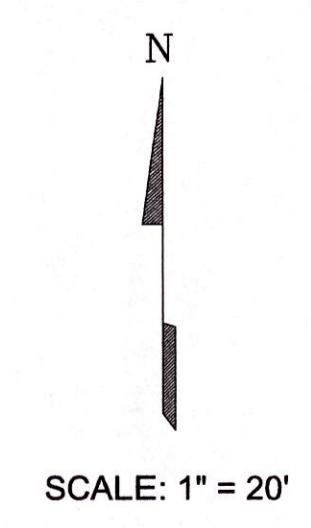


THESE DRAWINGS AND THE DESIGN SHOWN HEREIN ARE THE PROPERTY OF HORD ARCHITECTS. THE REPRODUCTION, COPYING OR USE OF THIS INFORMATION WITHOUT HORD ARCHITECTS' WRITTEN CONSENT IS PROHIBITED. ANY INFRINGEMENT WILL BE SUBJECT TO LEGAL ACTION. HORD ARCHITECTS

PROPOSED:
TRUMANN FIRE STATION
801 WEST MAIN ST, TRUMANN, AR 72472

PROJECT NO.: 2023-02
DRAWN BY: DD
CHECKED BY: WM
DATE: 07-31-2023
REVISIONS:

SHEET NO.:
C103

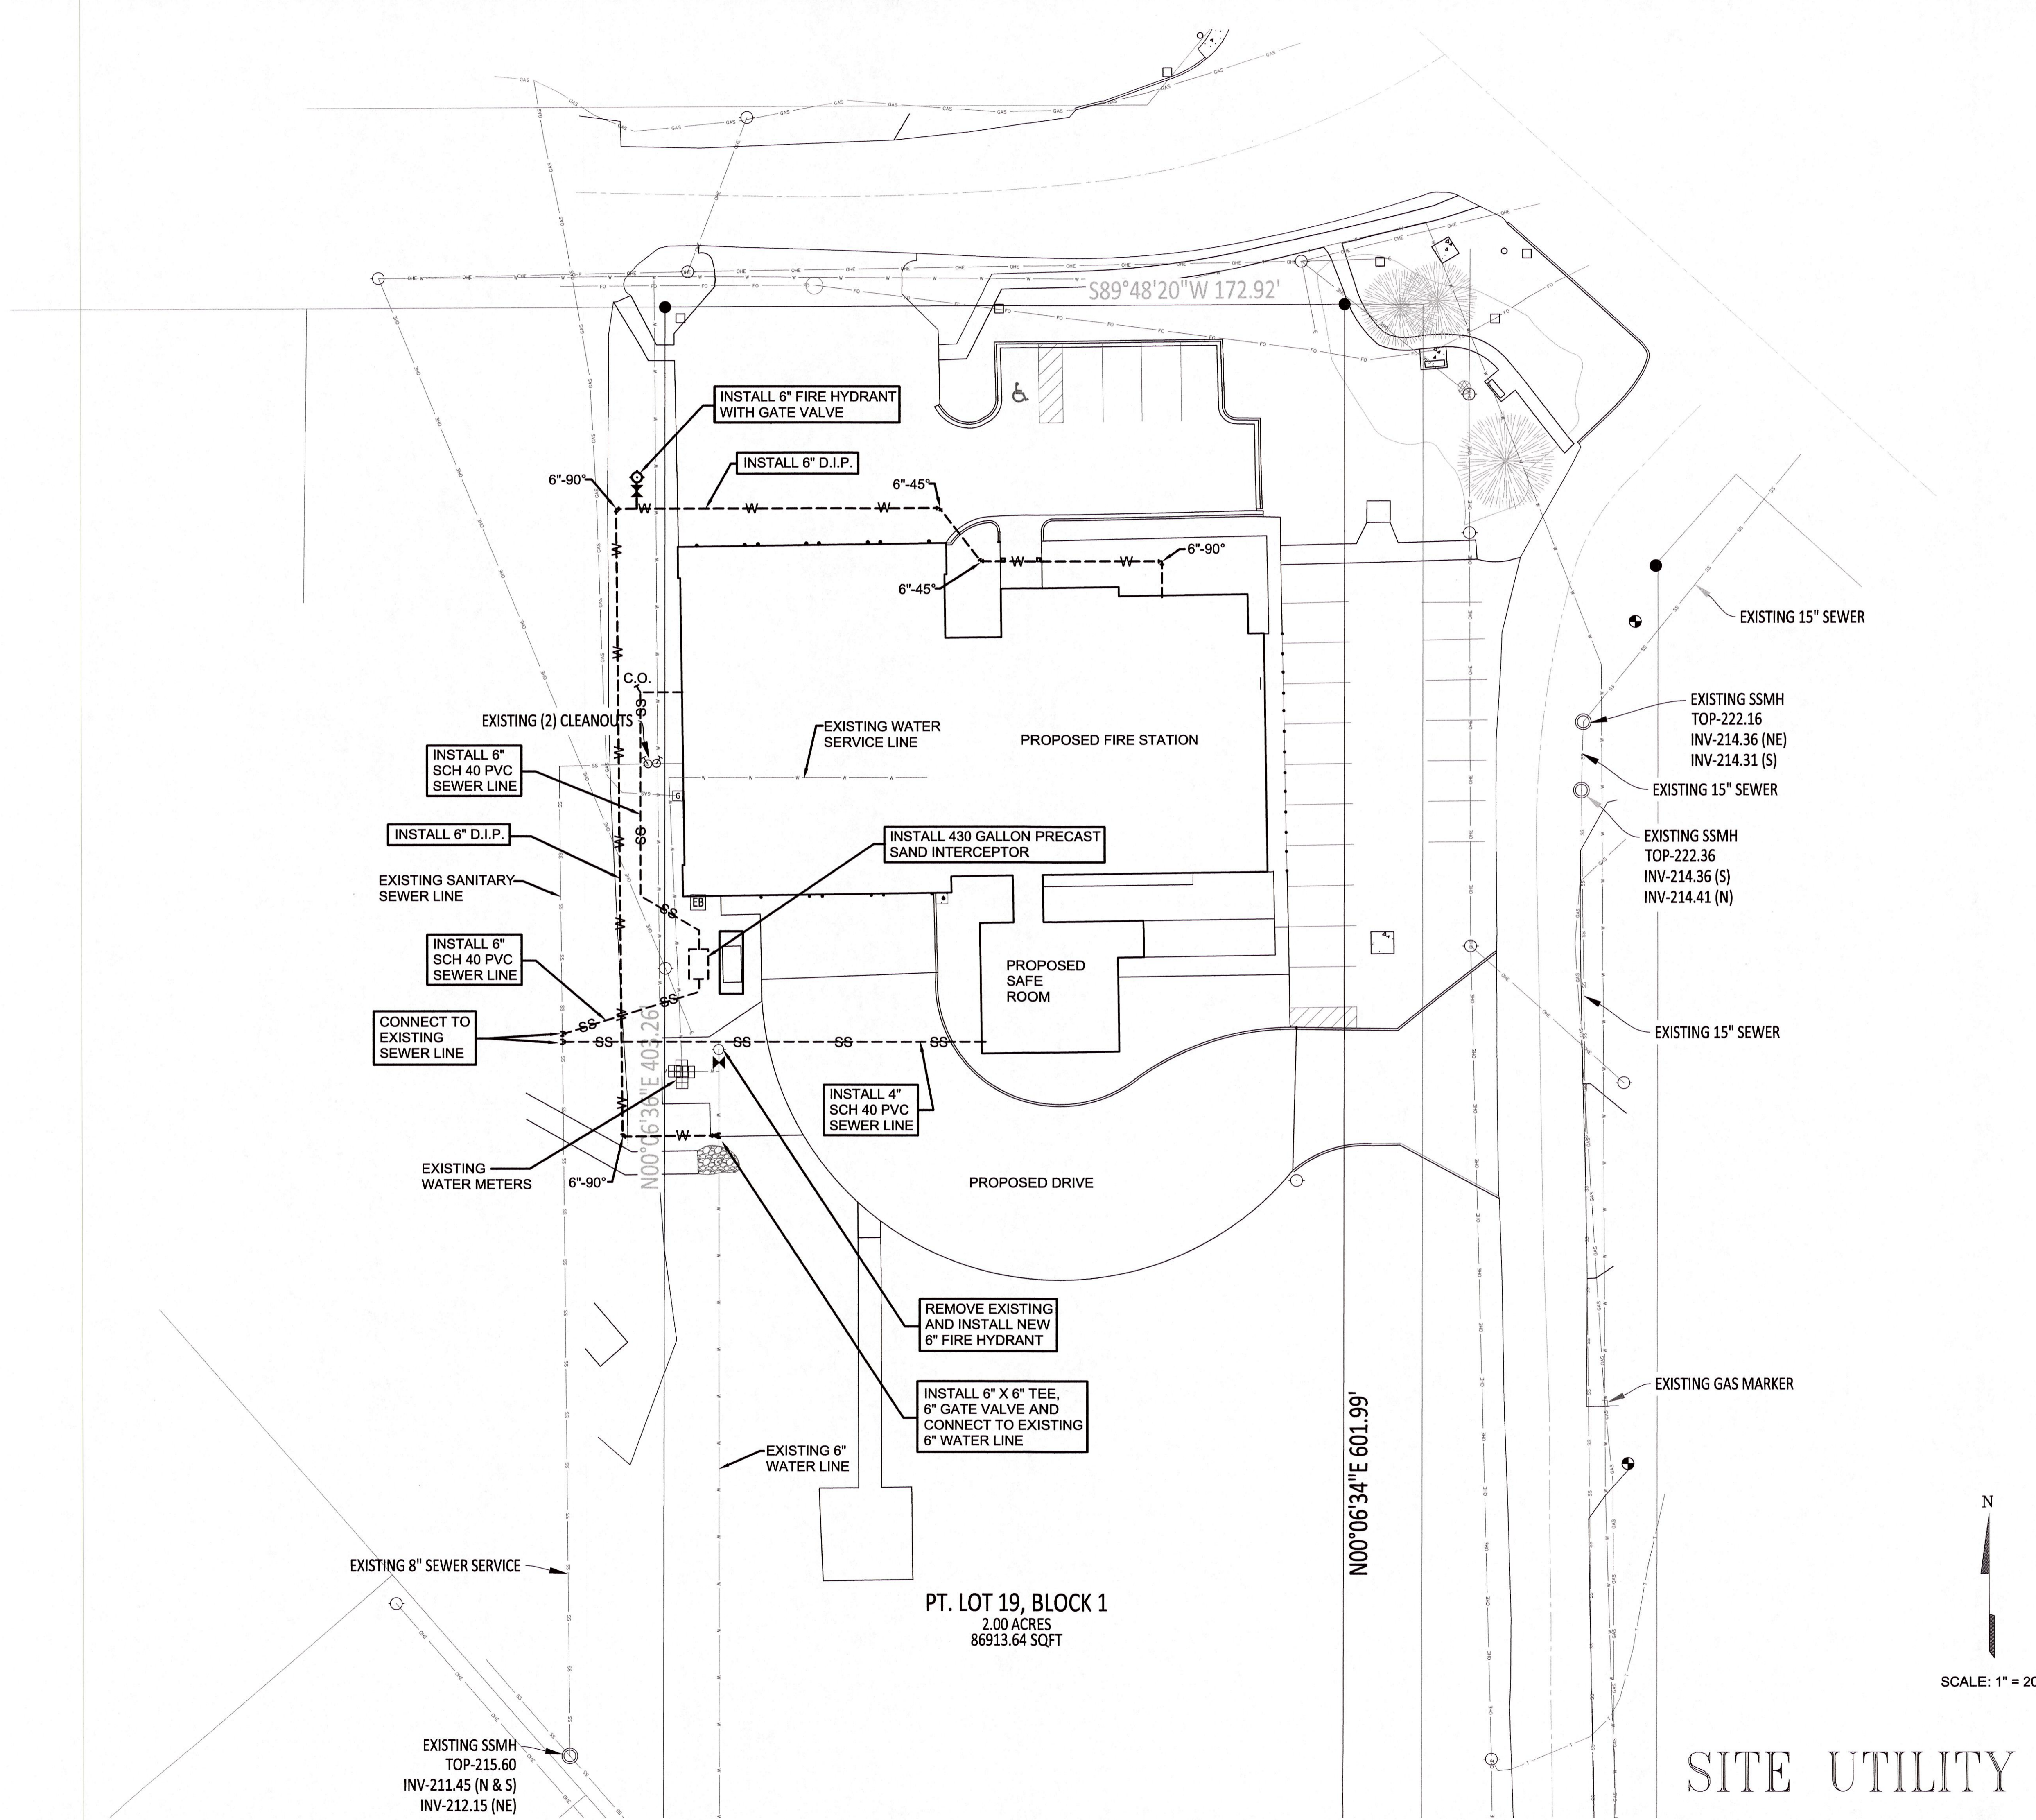

SITE UTILITY PLAN

\\192.168.1.254\Miller-Newell\David\DD\2023\22-003 TRUMANN FIRE STATION\2023-04-04 - DD Drawings\SITE UTILITY PLAN.dwg, 8/7/2023 6:44:23 AM, DWG To PDF.pc3