


Project
AEROJET BUILDING 2SH8
COLD BOX
CONVERSION
EAST CAMDEN,
ARKANSAS

Design Phase
CONSTRUCTION
DOCUMENTS

Revisions		
No.	Date	Description

Stamp

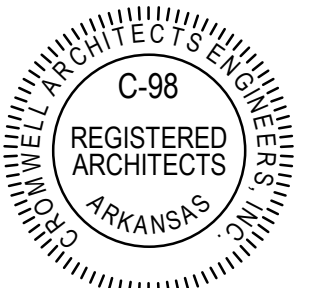

10-09-2024


- Notes
- CROMWELL ARCHITECTS ENGINEERS, INC. ALL RIGHTS RESERVED
 - THIS SHEET DESIGNED FOR COLOR PRINTING. CRITICAL INFORMATION MAY BE LOST WITH BLACK AND WHITE PRINTING.

Project Number 2024-079
Issue Date 10-09-2024
Sheet Title

DEMOLITION PLAN

Sheet Number


AD101

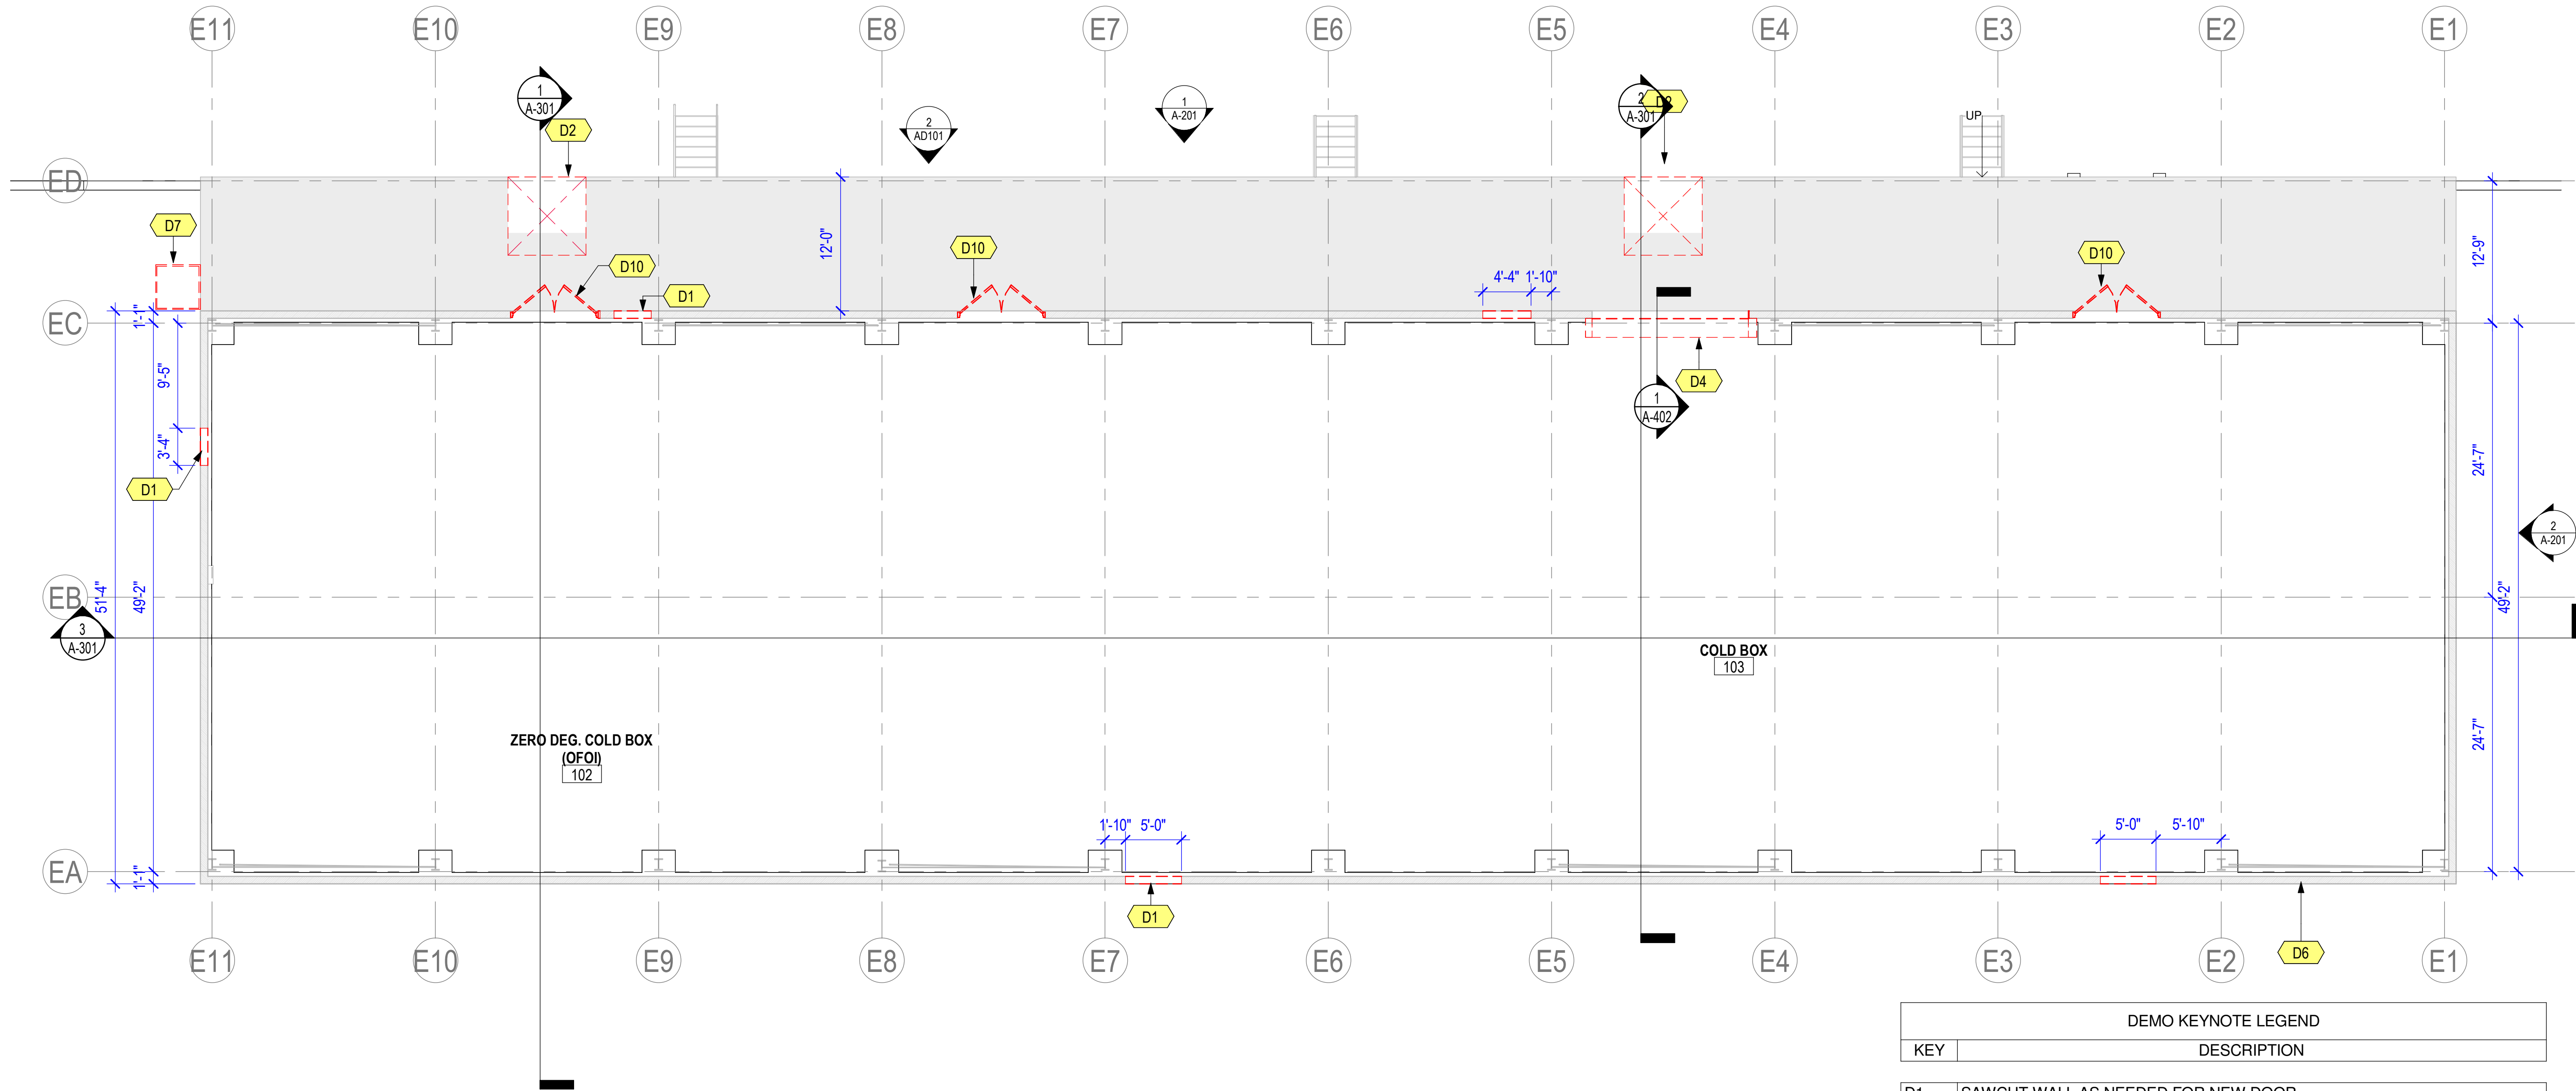

DEMO KEYNOTE LEGEND	
KEY	DESCRIPTION
D1	SAWCUT WALL AS NEEDED FOR NEW DOOR
D2	SAWCUT CONC. SLAB AS NEEDED FOR NEW DOCK LEVELER (SEE STRUCT)
D4	REMOVE EXISTING OVERHEAD DOOR, REMIT TO OWNER.
D6	DEMO EXISTING GUTTER & DOWNSPOUT
D7	DEMO EXISTING WOOD TRASH ENCLOSURE
D8	DEMO EXISTING RAIN HOOD OVER DOOR
D9	REMOVE EXISTING DOCK BUMPERS
D10	REMOVE EXISTING DOOR & FRAME
D11	DEMO EXISTING GLASS BLOCK, PREP FOR INSULATED METAL PANEL



1 DEMOLITION PLAN

1/8" = 1'-0"

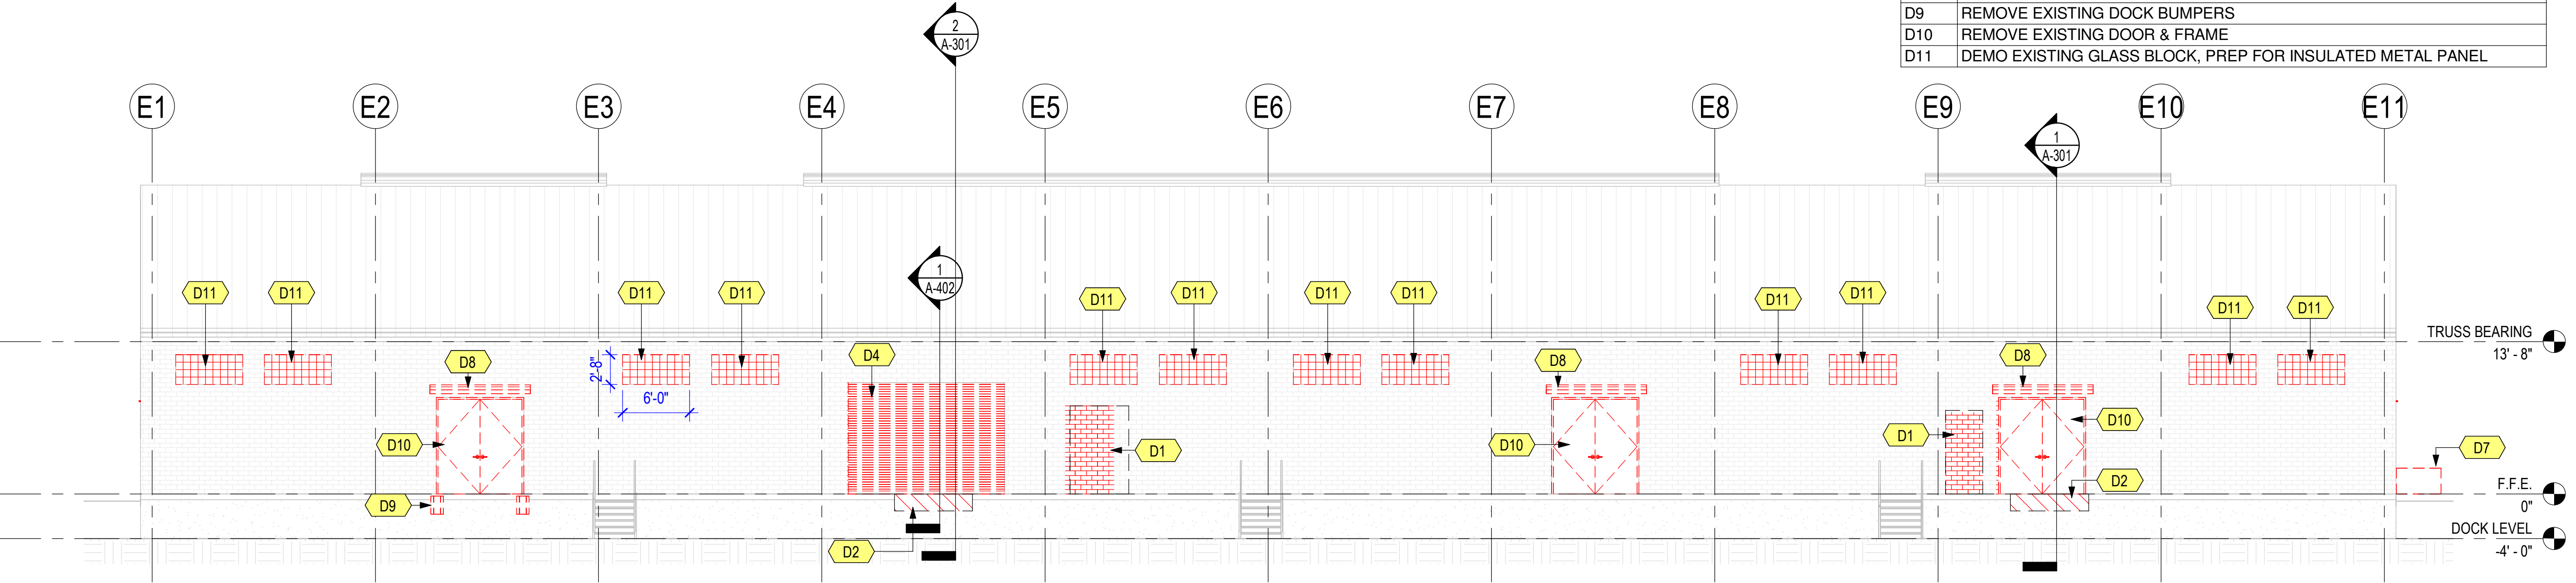

2 EAST ELEVATION - DEMO

1/8" = 1'-0"

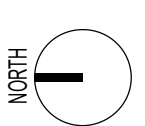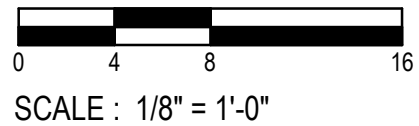



REMOVE AND REPLACE MTL. GUTTER OVER DOOR

REMOVE STL. DOOR., REMIT TO OWNER. INFILL WITH INSULATED METAL WALL PANEL



DEMO GLASS BLOCK WINDOWS. INFILL WITH INSULATED METAL WALL PANEL



REMOVE STL. DOOR., REMIT TO OWNER. INFILL WITH INSULATED METAL WALL PANEL

SAWCUT EXISITING CONC. SLAB FOR NEW DOCK LEVELER

REMOVE AND REPLACE GUTTER & DOWNSPOUT W/ SIMILAR SIZE AND CONSTRUCTION. RETAIN BRACKETS FOR REUSE.



1 EXISTING CONDITION

2 EXISTING CONDITION

3 EXISTING CONDITION

4 EXISTING CONDITION



REMOVE EXISTING LOUVER. REPLACE WITH PREFIN. MTL. LOUVER (SEE MECH FOR NOTES)

REMOVE STL. DOOR., REMIT TO OWNER. INFILL WITH INSULATED METAL WALL PANEL

NOTE: WEST ELEVATION SIMILAR

5 EAST ELEVATION EXISTING CONDITION



DEMO GLASS BLOCK WINDOWS. IN FILL WITH INSULATED METAL WALL PANEL

REMOVE MTL. RAIN HOOD OVER DOOR (TYP)

SAWCUT EXISTING WALL AS NEEDED FOR NEW DOOR

REMOVE OVERHEAD DOOR REMIT TO OWNER FOR REUSE

SAWCUT SLAB FOR NEW DOCK LEVELER

6 EXISTING CONDITION

Project _____

AEROJET BUILDING 2SH8

COLD BOX

CONVERSION

EAST CAMDEN,

ARKANSAS

Design Phase _____

CONSTRUCTION

DOCUMENTS

Revisions _____

No.	Date	Description

Stamp _____



10-09-2024

Notes _____

1. CROMWELL ARCHITECTS ENGINEERS, INC. ALL RIGHTS RESERVED

2. THIS SHEET DESIGNED FOR COLOR PRINTING. CRITICAL INFORMATION MAY BE LOST WITH BLACK AND WHITE PRINTING.

Project Number _____ **2024-079**

Issue Date _____ **10-09-2024**

Sheet Title _____

EXISTING CONDITIONS

Sheet Number _____

AD102

Project
AEROJET BUILDING 2SH8
COLD BOX
CONVERSION
EAST CAMDEN,
ARKANSAS

Design Phase
CONSTRUCTION
DOCUMENTS

Revisions		
No.	Date	Description

Stamp



Notes

- CROMWELL ARCHITECTS ENGINEERS, INC. ALL RIGHTS RESERVED
- THIS SHEET DESIGNED FOR COLOR PRINTING. CRITICAL INFORMATION MAY BE LOST WITH BLACK AND WHITE PRINTING.

Project Number

Issue Date

Sheet Title


Sheet Number

2024-079

10-09-2024


FLOOR PLAN

A-101

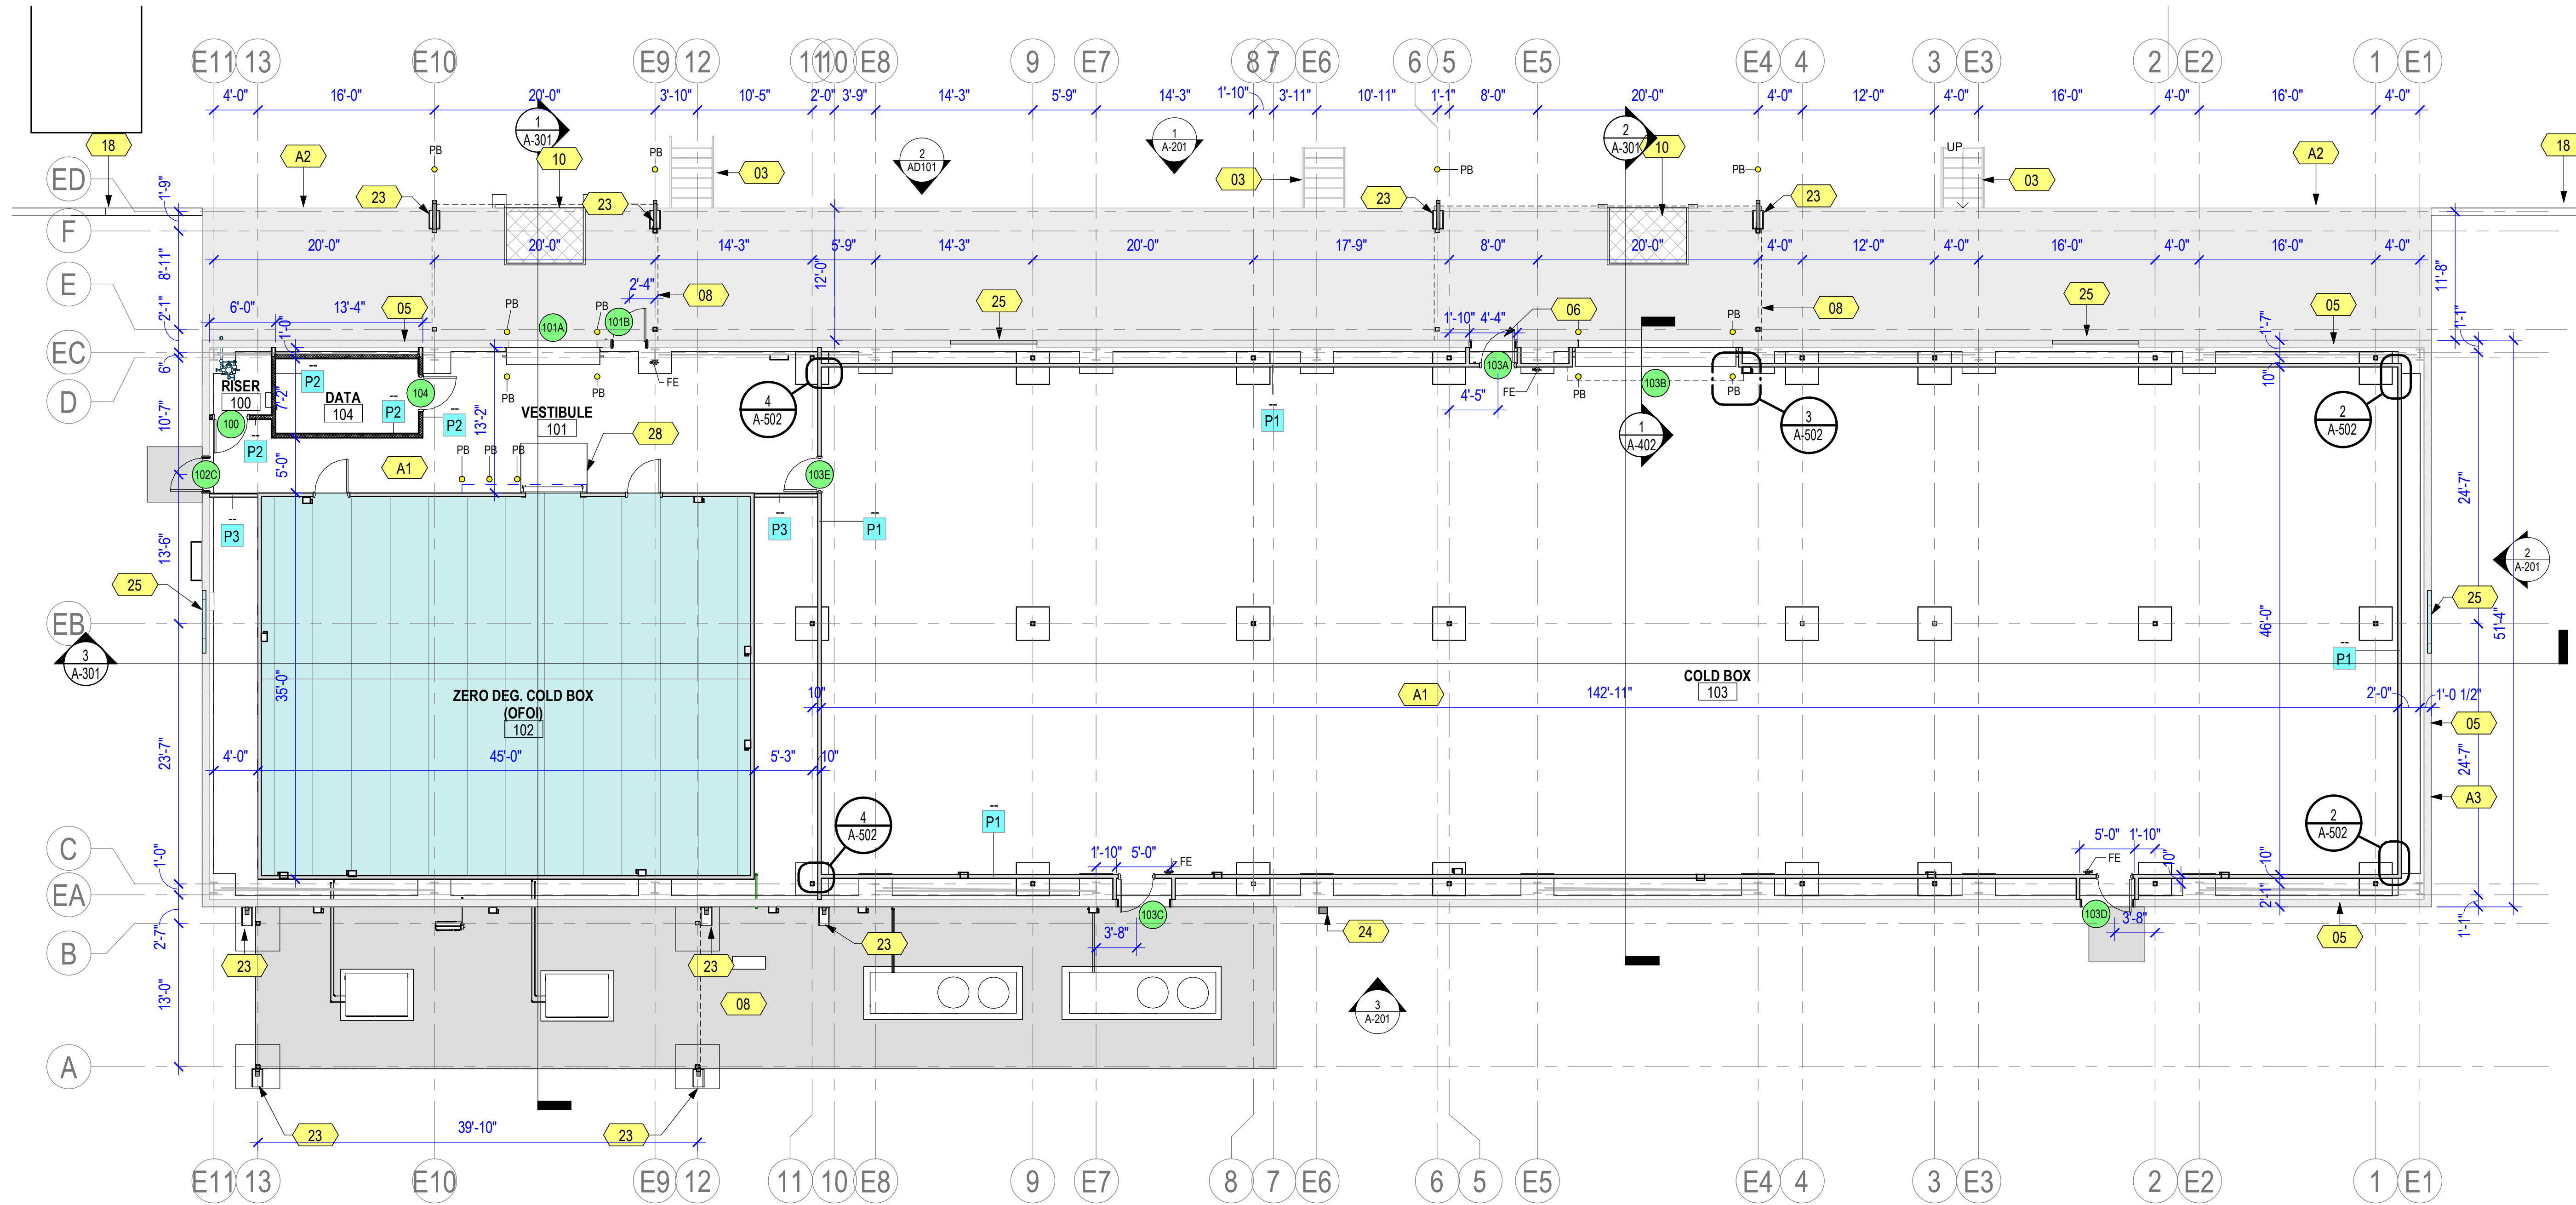

1 FLOOR PLAN

1/8" = 1'-0"

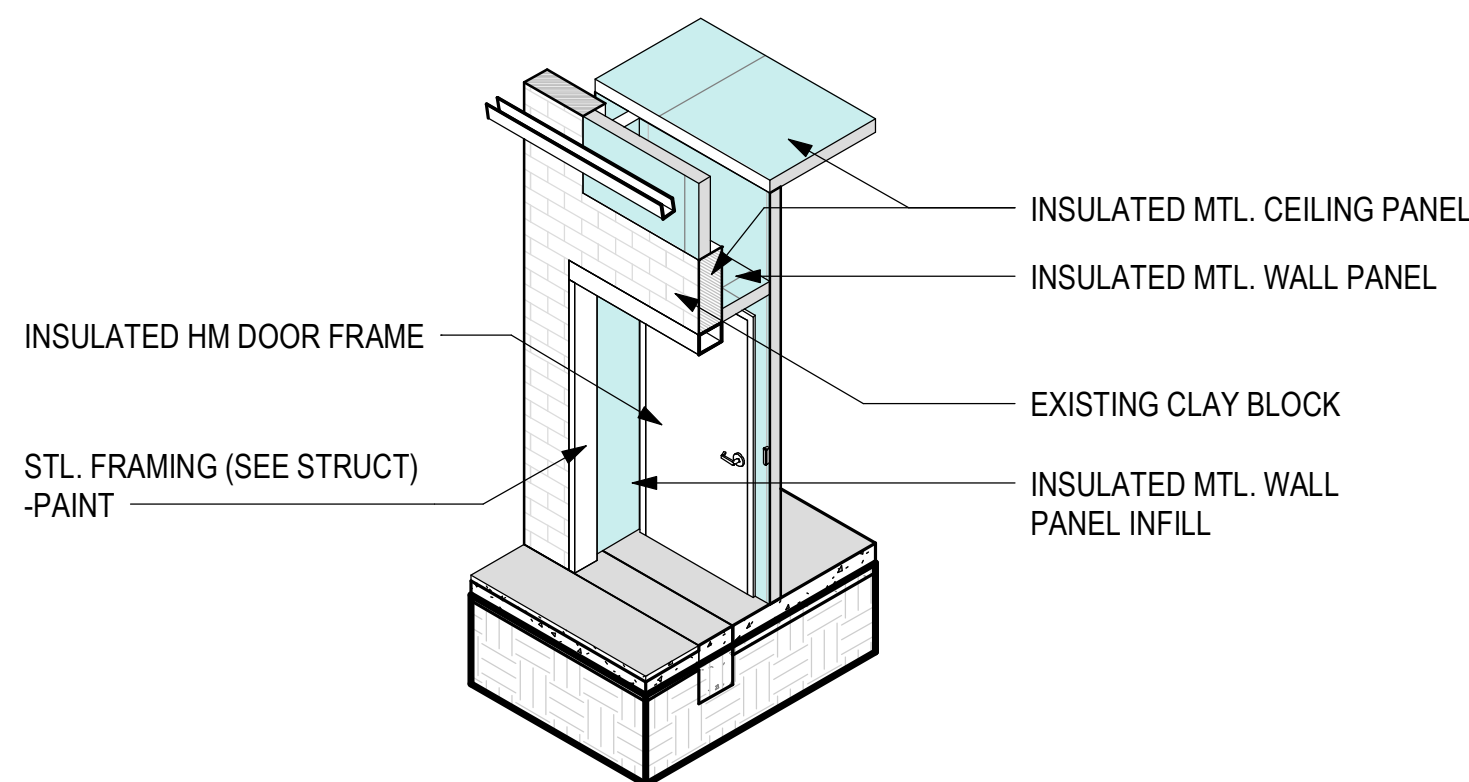

2 DOOR DIAGRAM AT RECESSED DOOR


SCALE : 1/4" = 1'-0"

PARTITION TYPES				
TYPE MARK	DESCRIPTION	FIRE RATED	STC	R-VALUE
P1	4" INSULATED MTL. WALL PANEL	--	--	R-28
P2	GYP. BD. ON 3-5/8" METAL STUD W/ BATT INSULATION	--	--	R-13 MIN.
P3	5/8" GYP. FURRING ON 3 5/8" MTL. STUDS (8' TALL)	--	--	

SCALE : 1/8" = 1'-0"


KEYNOTE LEGEND

KEY	DESCRIPTION
01	PREFIN. INSULATED MTL. WALL PANEL
02	EXISTING ROOF (DO NOT DISTURB)
03	EXISTING STAIR & RAIL TO REMAIN
05	EXISTING CLAY BLOCK WALL
06	NEW INSULATED HM DOOR & FRAME
08	NEW PREFIN. METAL ROOF ON PAINTED STEEL FRAMING
09	NEW SHEET METAL GUTTER (5X5)
10	NEW DOCK LEVELER W/ DOK-LOK AND DOCK BUMPERS
14	CLEAN, PREP & PAINT ALL EXISTING EXTERIOR STEEL DOORS TO REMAIN
18	NEW CONC. RETAINING WALL (SEE CIVIL)
19	NEW INSULATED SUSP. CEILING PANELS
20	NEW 6" DIA. CONC. FILLED BOLLARD - PAINT
21	REPLACE EXISTING LOUVER WITH NEW PREFIN. LOUVER. SEE MECHANICAL FOR ADDITIONAL NOTES.
22	EXISTING RIDGE VENT (NO WORK)
23	NEW (3X4) MTL. DOWNSPOUT
24	REPLACE EXISTING GUTTER AND DOWNSPOUT. MATCH EXISTING SIZE AND CONSTRUCTION. REUSE EXISTING BRACKETS. CLEAN, PREP AND PAINT BRACKETS.
25	INFILL EXISTING DOOR/WINDOW WITH INSULATED MTL. WALL PANEL (REF: DET. 5/A-501)
27	48 X 48 INSULATED CEILING ACCESS HATCH
28	RAMP (OFOI)
29	CAP ROOM @ 10'-0" AFF. W/ 3/4" MTL. DECK ON 6" MTL. JOIST @ 24" O.C. W/ R-19 BATT INFILL AND 5/8" GYP. TAPE AND FLOATED FINISH BELOW
30	NEW PREFIN. MTL. LOUVER (SEE MECH FOR NOTES)
31	12X12 PREFIN. MTL. VENT (SEE MECH FOR NOTES)
A1	ADD ALT #1: CLEAN, PREP EXISTING CONCRETE FLOOR AND APPLY SEALER
A2	ADD ALT #2: CLEAN, PREP AND PAINT EXISTING CONCRETE DOCK WALLS WITH ELASTOMETRIC WALL COATING
A3	ADD ALT #3: CLEAN, PREP AND PAINT EXISTING CLAY BLOCK WALL.

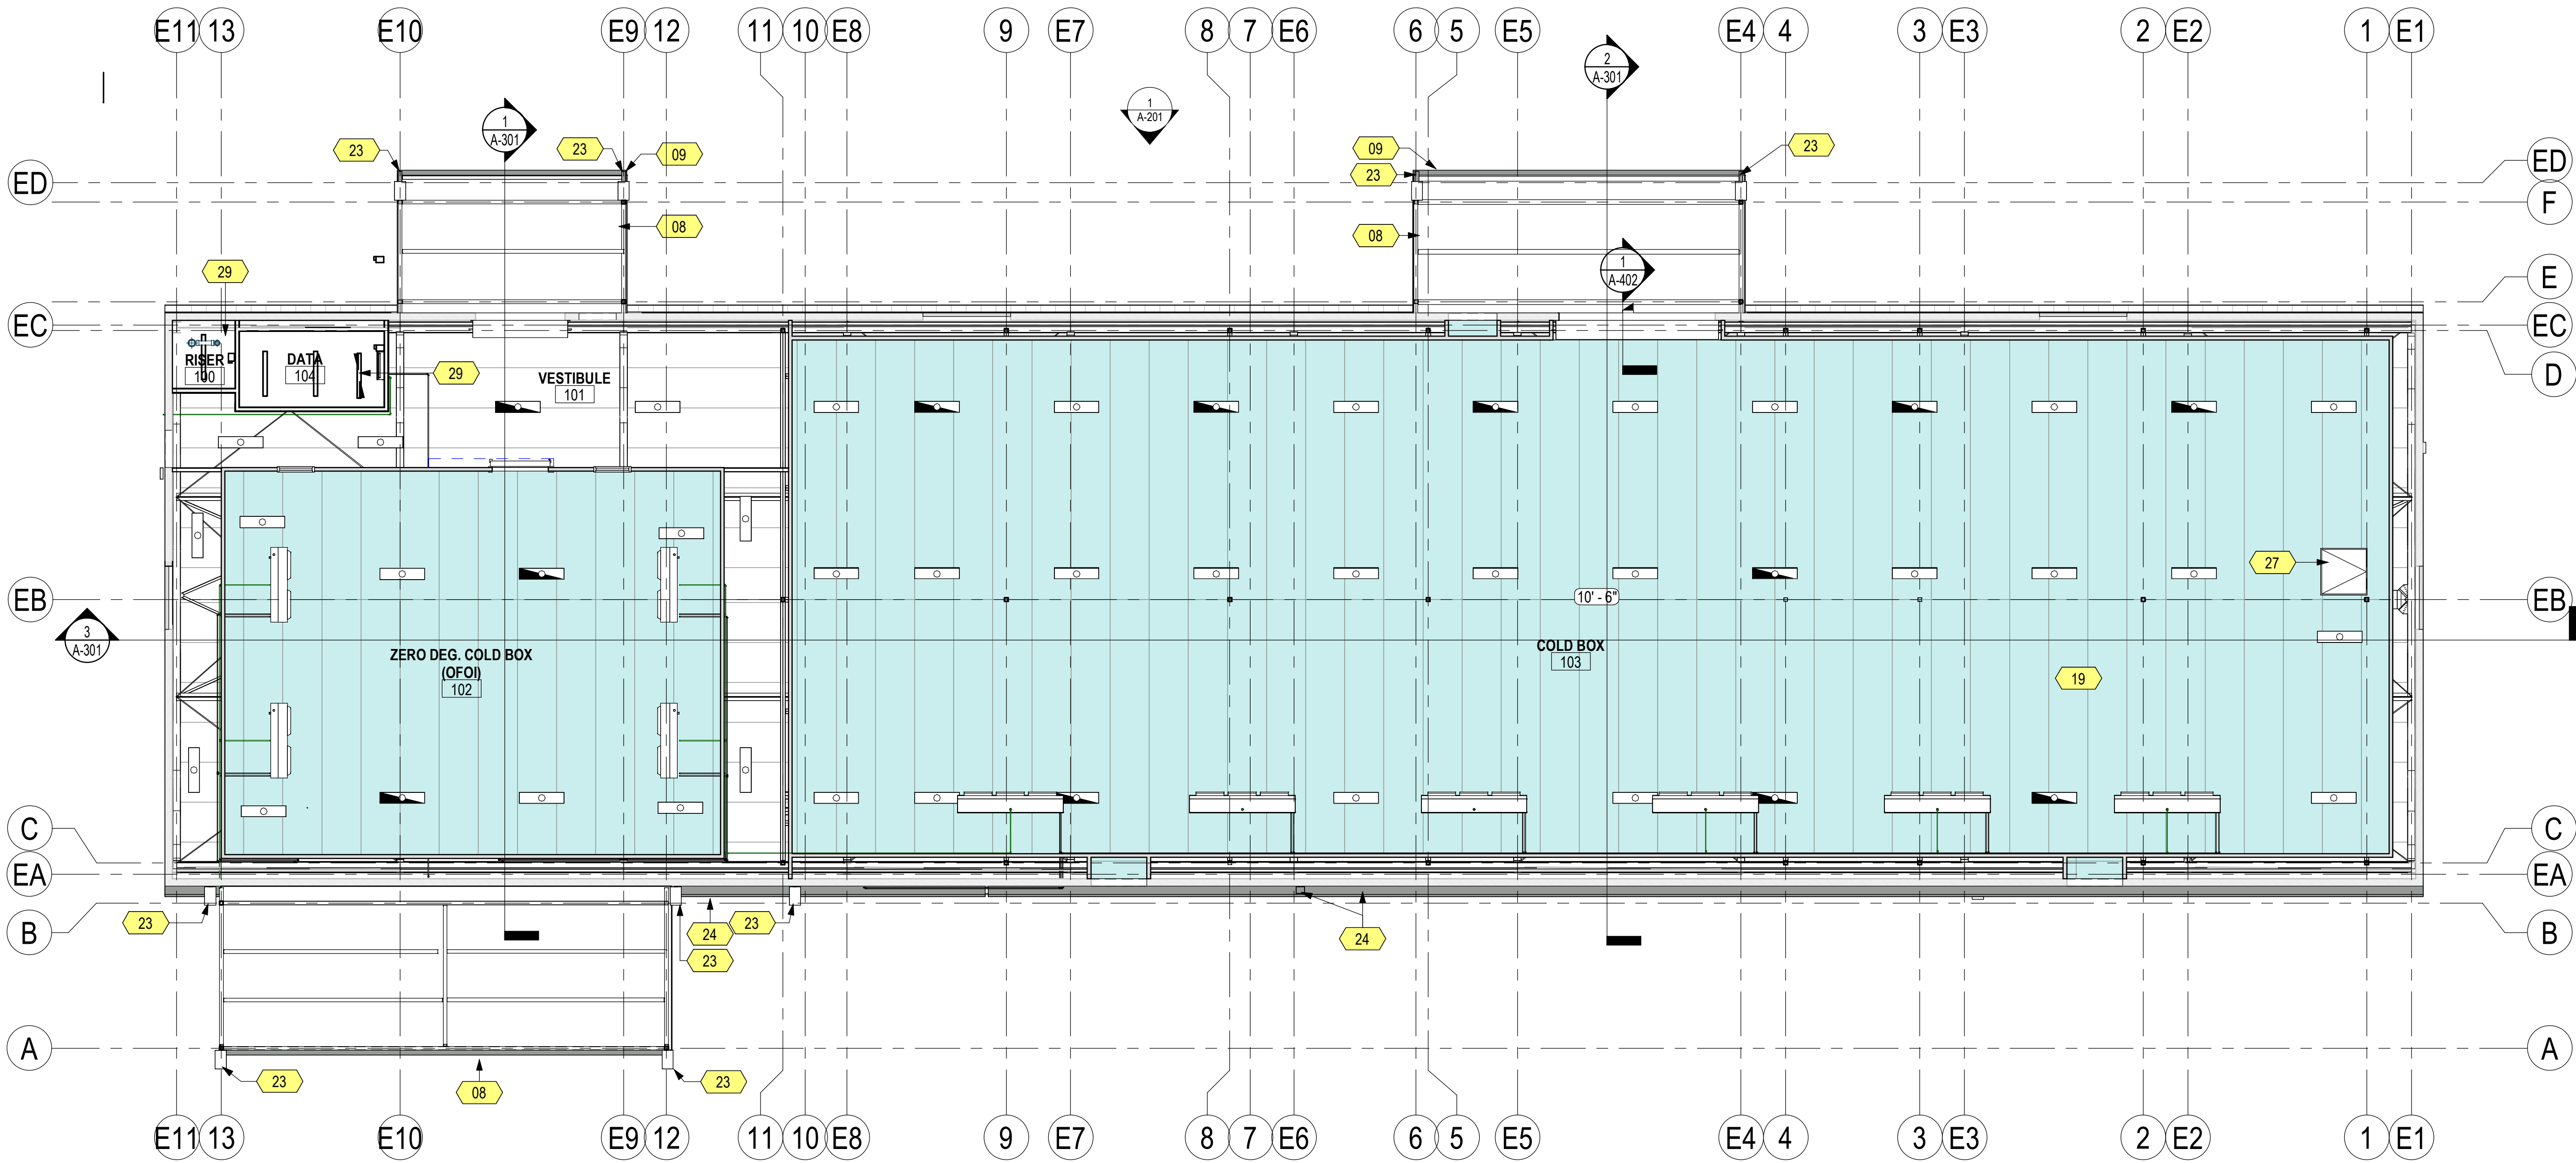

1 REFLECTED CEILING PLAN
1/8" = 1'-0"

KEYNOTE LEGEND	
KEY	DESCRIPTION
01	PREFIN. INSULATED MTL. WALL PANEL
02	EXISTING ROOF (DO NOT DISTURB)
03	EXISTING STAIR & RAIL TO REMAIN
05	EXISTING CLAY BLOCK WALL
06	NEW INSULATED HM DOOR & FRAME
08	NEW PREFIN. METAL ROOF ON PAINTED STEEL FRAMING
09	NEW SHEET METAL GUTTER (5X5)
10	NEW DOCK LEVELER W/ DOK-LOK AND DOCK BUMPERS
14	CLEAN, PREP & PAINT ALL EXISTING EXTERIOR STEEL DOORS TO REMAIN
18	NEW CONC. RETAINING WALL (SEE CIVIL)
19	NEW INSULATED SUSP. CEILING PANELS
20	NEW 6" DIA. CONC. FILLED BOLLARD - PAINT
21	REPLACE EXISTING LOUVER WITH NEW PREFIN. LOUVER. SEE MECHANICAL FOR ADDITIONAL NOTES.
22	EXISTING RIDGE VENT (NO WORK)
23	NEW (3X4) MTL. DOWNSPOUT
24	REPLACE EXISTING GUTTER AND DOWNSPOUT. MATCH EXISTING SIZE AND CONSTRUCTION. REUSE EXISTING BRACKETS. CLEAN, PREP AND PAINT BRACKETS.
25	INFILL EXISTING DOOR/WINDOW WITH INSULATED MTL. WALL PANEL (REF: DET. 5/A-501)
27	48 X 48 INSULATED CEILING ACCESS HATCH
28	RAMP (OFOI)
29	CAP ROOM @ 10'-0" AFF. W/ 3/4" MTL. DECK ON 6" MTL. JOIST @ 24" O.C. W/ R-19 BATT INFILL AND 5/8" GYP. TAPE AND FLOATED FINISH BELOW
30	NEW PREFIN. MTL. LOUVER (SEE MECH FOR NOTES)
31	12X12 PREFIN. MTL. VENT (SEE MECH FOR NOTES)
A1	ADD ALT #1: CLEAN, PREP EXISTING CONCRETE FLOOR AND APPLY SEALER
A2	ADD ALT #2: CLEAN, PREP AND PAINT EXISTING CONCRETE DOCK WALLS WITH ELASTOMETRIC WALL COATING
A3	ADD ALT #3: CLEAN, PREP AND PAINT EXISTING CLAY BLOCK WALL.

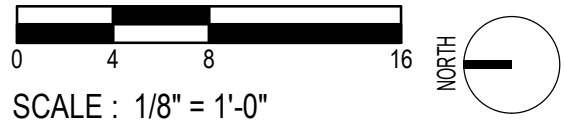


Project
AEROJET BUILDING 2SH8
COLD BOX
CONVERSION
EAST CAMDEN,
ARKANSAS
Design Phase

CONSTRUCTION
DOCUMENTS

Revisions		
No.	Date	Description

Stamp

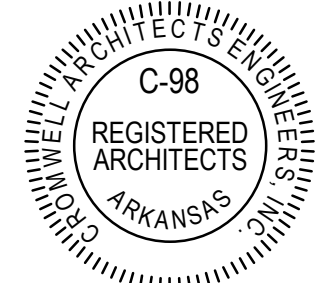

10-09-2024

Notes
1. CROMWELL ARCHITECTS ENGINEERS, INC. ALL RIGHTS RESERVED
2. THIS SHEET DESIGNED FOR COLOR PRINTING. CRITICAL INFORMATION MAY BE LOST WITH BLACK AND WHITE PRINTING.

Project Number
Issue Date
Sheet Title

REFLECTED CEILING
PLAN

Sheet Number

A-101R

Project

AEROJET BUILDING 2SH8
COLD BOX
CONVERSIONEAST CAMDEN,
ARKANSAS

Design Phase

CONSTRUCTION
DOCUMENTS

Revisions

No.	Date	Description

Stamp



10-09-2024

Notes

1. CROMWELL ARCHITECTS ENGINEERS, INC. ALL RIGHTS RESERVED
2. THIS SHEET DESIGNED FOR COLOR PRINTING. CRITICAL INFORMATION MAY BE LOST WITH BLACK AND WHITE PRINTING.

Project Number

2024-079

Issue Date


10-09-2024

Sheet Title

EXTERIOR
ELEVATIONS


Sheet Number

A-201

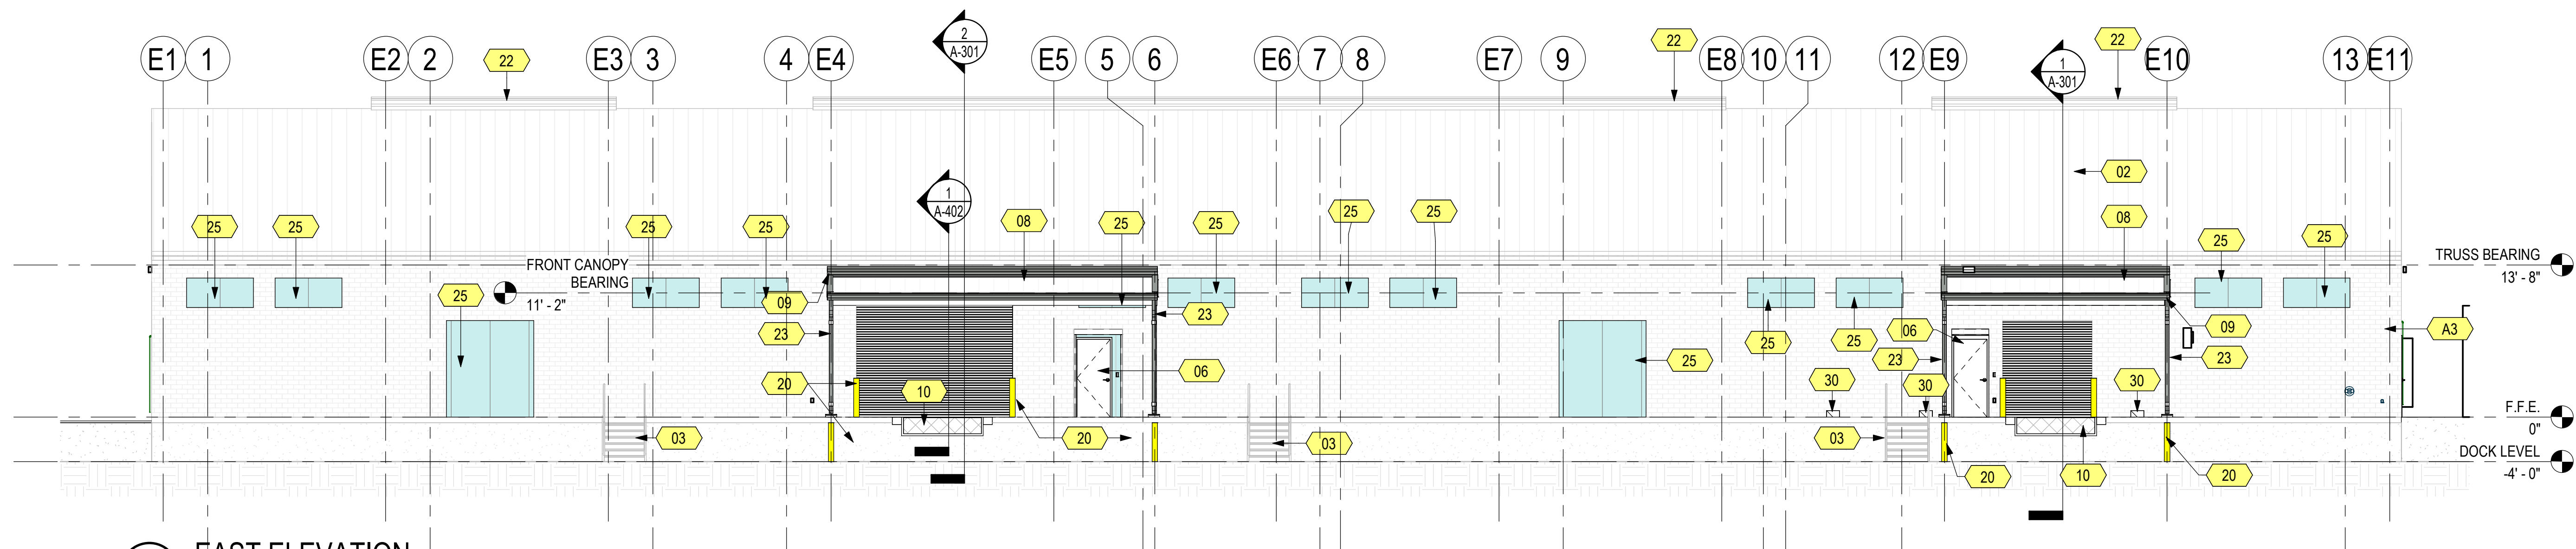

1 EAST ELEVATION


1/8" = 1'-0"

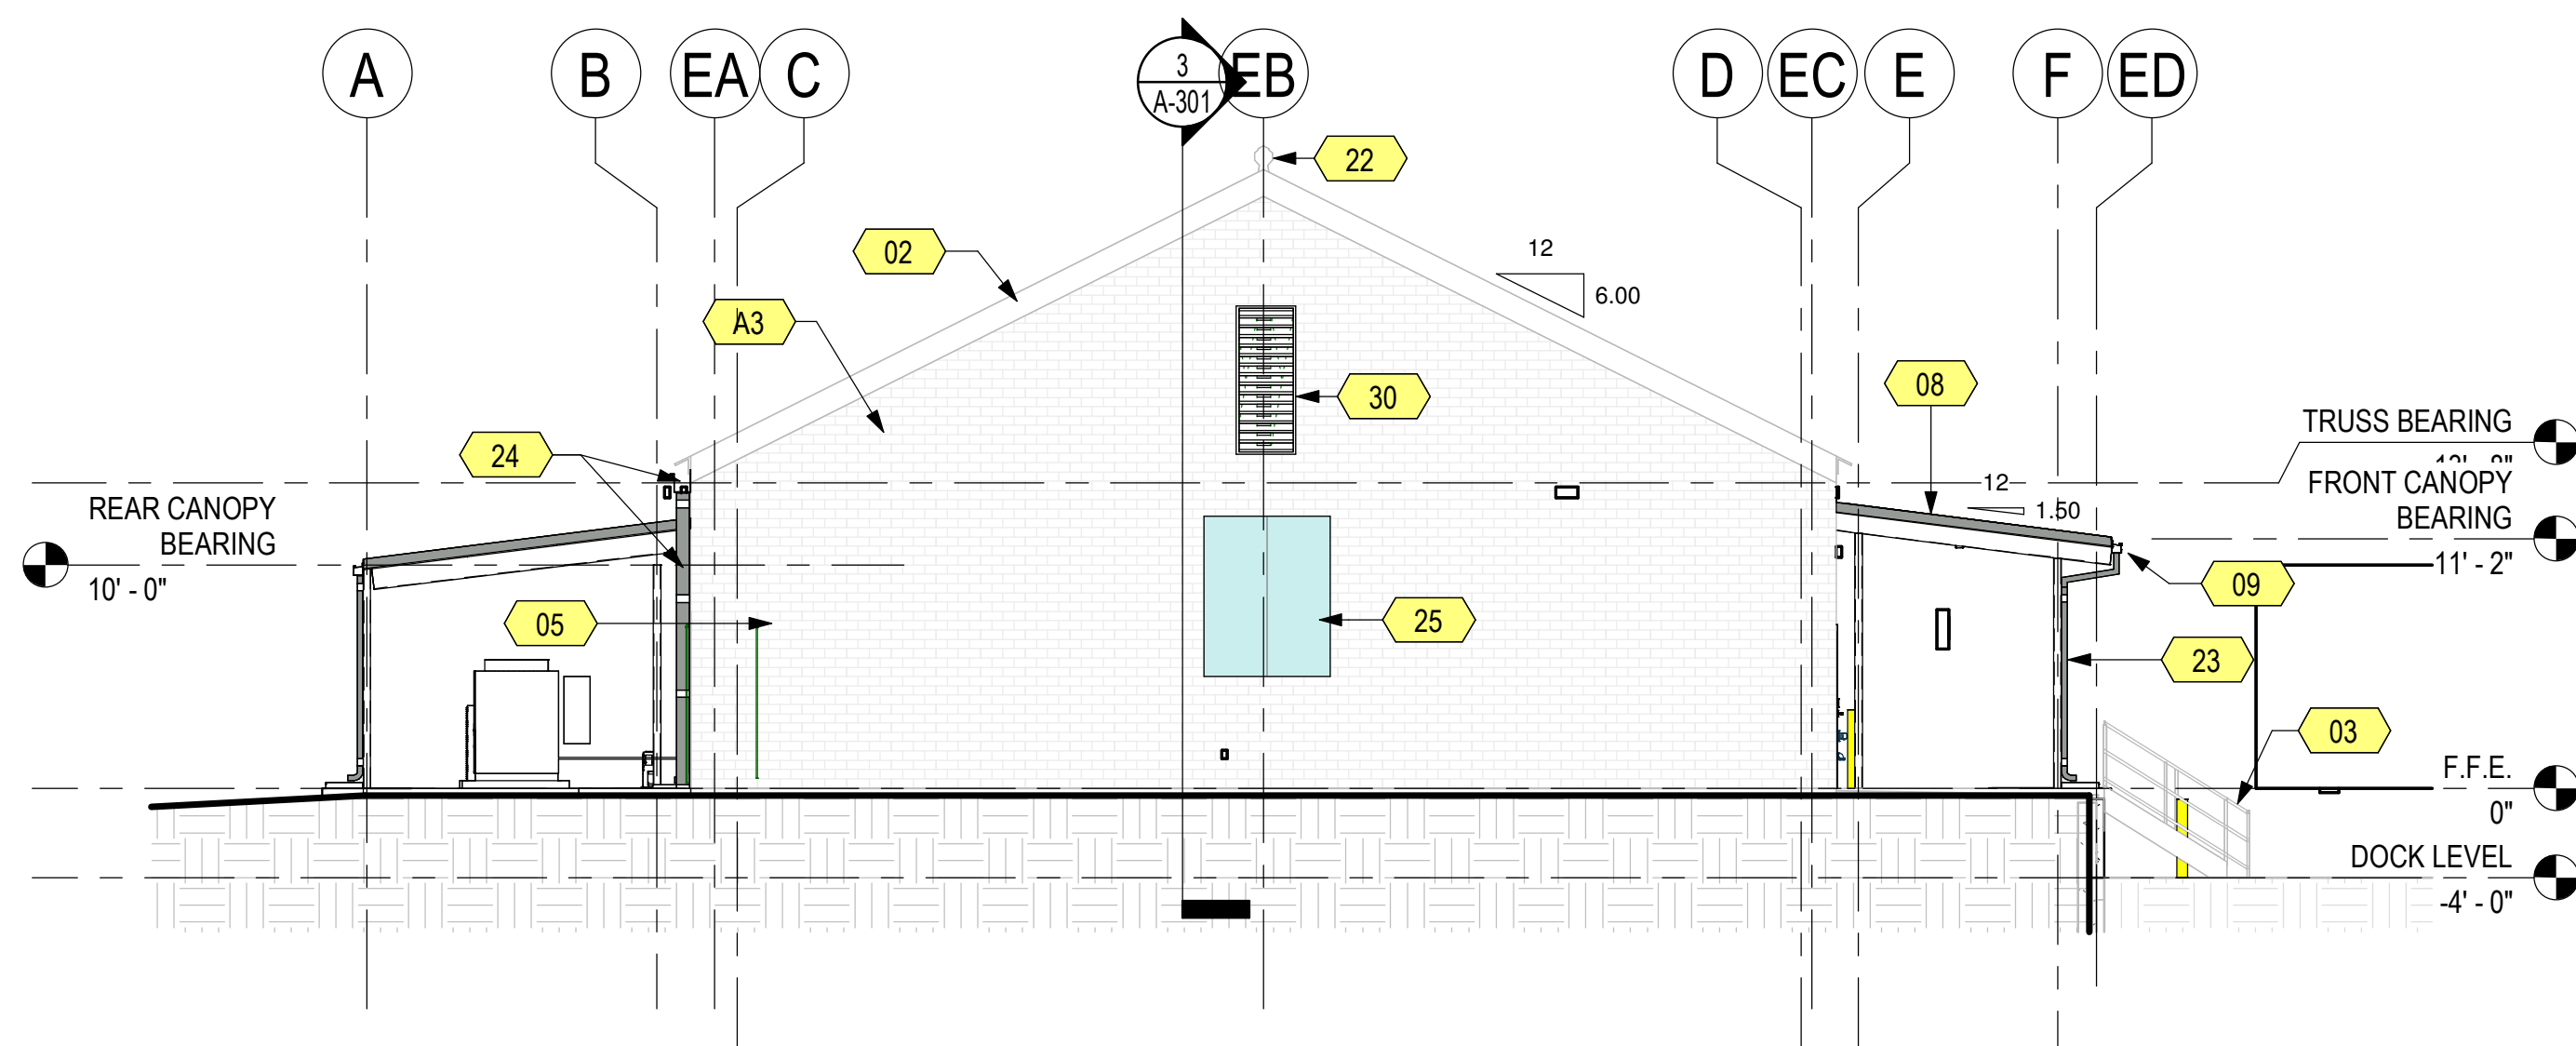

2 SOUTH ELEVATION (NORTH OH SIM)

1/8" = 1'-0"

KEYNOTE LEGEND	
KEY	DESCRIPTION
01	PREFIN. INSULATED MTL. WALL PANEL
02	EXISTING ROOF (DO NOT DISTURB)
03	EXISTING STAIR & RAIL TO REMAIN
05	EXISTING CLAY BLOCK WALL
06	NEW INSULATED HM DOOR & FRAME
08	NEW PREFIN. METAL ROOF ON PAINTED STEEL FRAMING
09	NEW SHEET METAL GUTTER (5X5)
10	NEW DOCK LEVELER W/ DOK-LOK AND DOCK BUMPERS
14	CLEAN, PREP & PAINT ALL EXISTING EXTERIOR STEEL DOORS TO REMAIN
18	NEW CONC. RETAINING WALL (SEE CIVIL)
19	NEW INSULATED SUSP. CEILING PANELS
20	NEW 6" DIA. CONC. FILLED BOLLARD - PAINT
21	REPLACE EXISTING LOUVER WITH NEW PREFIN. LOUVER. SEE MECHANICAL FOR ADDITIONAL NOTES.
22	EXISTING RIDGE VENT (NO WORK)
23	NEW (3X4) MTL. DOWNSPOUT
24	REPLACE EXISTING GUTTER AND DOWNSPOUT. MATCH EXISTING SIZE AND CONSTRUCTION. REUSE EXISTING BRACKETS. CLEAN, PREP AND PAINT BRACKETS.
25	INFILL EXISTING DOOR/WINDOW WITH INSULATED MTL. WALL PANEL (REF: DET. 5/A-501)
27	48 X 48 INSULATED CEILING ACCESS HATCH
28	RAMP (OFOI)
29	CAP ROOM @ 10'-0" AFF. W/ 3/4" MTL. DECK ON 6" MTL. JOIST @ 24" O.C. W/ R-19 BATT INFILL AND 5/8" GYP. TAPE AND FLOATED FINISH BELOW
30	NEW PREFIN. MTL. LOUVER (SEE MECH FOR NOTES)
31	12X12 PREFIN. MTL. VENT (SEE MECH FOR NOTES)
A1	ADD ALT #1: CLEAN, PREP EXISTING CONCRETE FLOOR AND APPLY SEALER
A2	ADD ALT #2: CLEAN, PREP AND PAINT EXISTING CONCRETE DOCK WALLS WITH ELASTOMETRIC WALL COATING
A3	ADD ALT #3: CLEAN, PREP AND PAINT EXISTING CLAY BLOCK WALL.

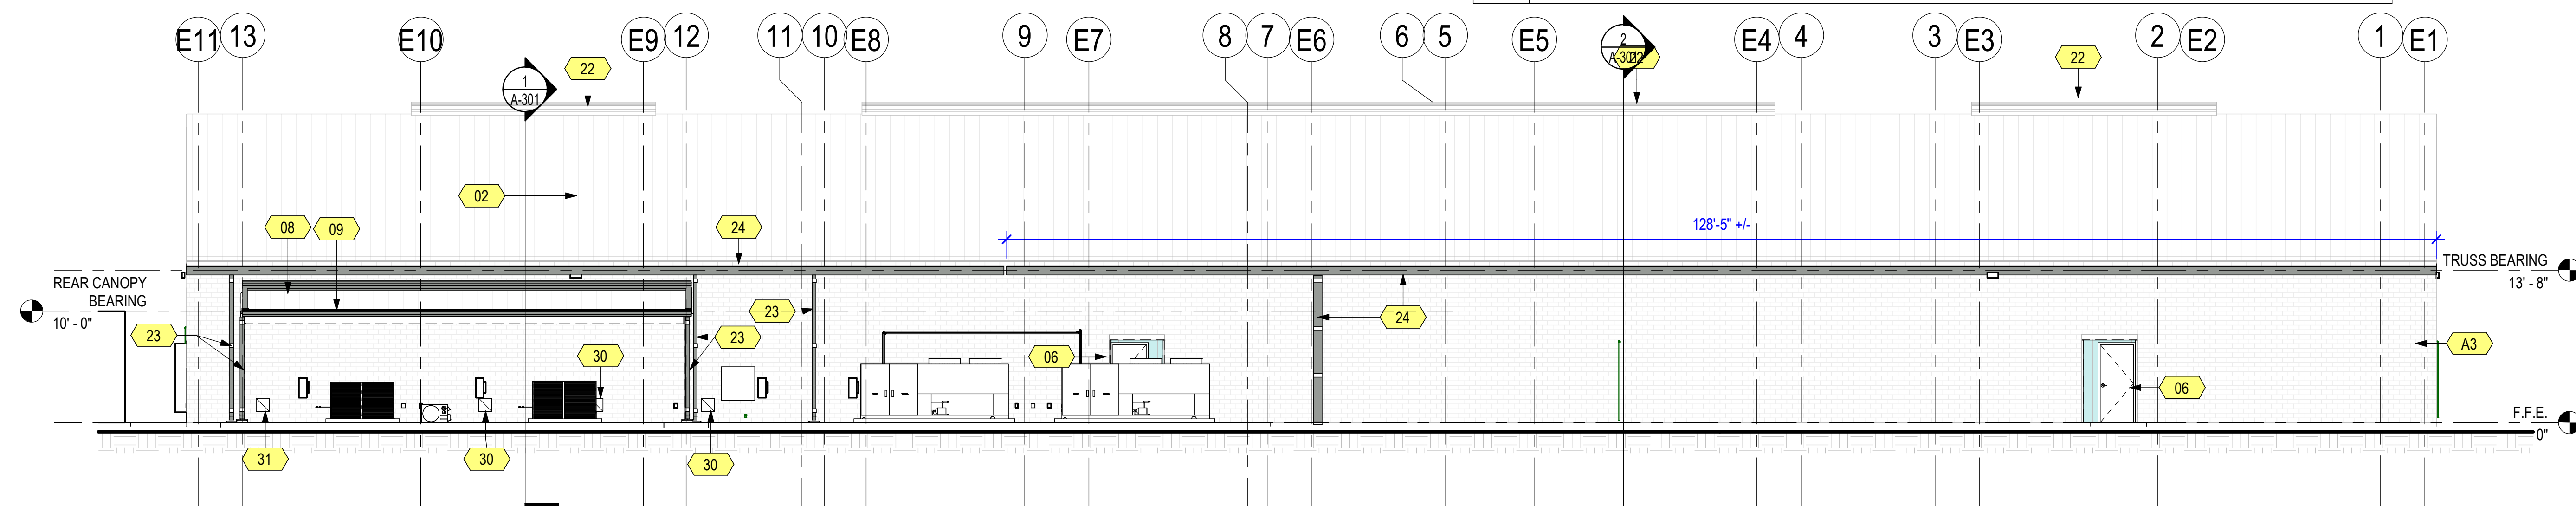

3 WEST ELEVATION

1/8" = 1'-0"


0 4 8 16
SCALE: 1/8" = 1'-0"

Project
AEROJET BUILDING 2SH8
COLD BOX
CONVERSION
EAST CAMDEN,
ARKANSAS

Design Phase
CONSTRUCTION
DOCUMENTS

Revisions		
No.	Date	Description

Stamp

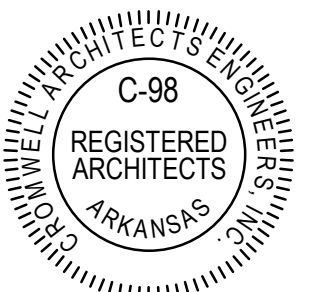

10-09-2024

Notes

1. CROMWELL ARCHITECTS ENGINEERS, INC.
ALL RIGHTS RESERVED

2. THIS SHEET DESIGNED FOR COLOR PRINTING.
CRITICAL INFORMATION MAY BE LOST WITH
BLACK AND WHITE PRINTING.

Project Number

2024-079

Issue Date


10-09-2024

Sheet Title


BUILDING SECTIONS

Sheet Number


A-301

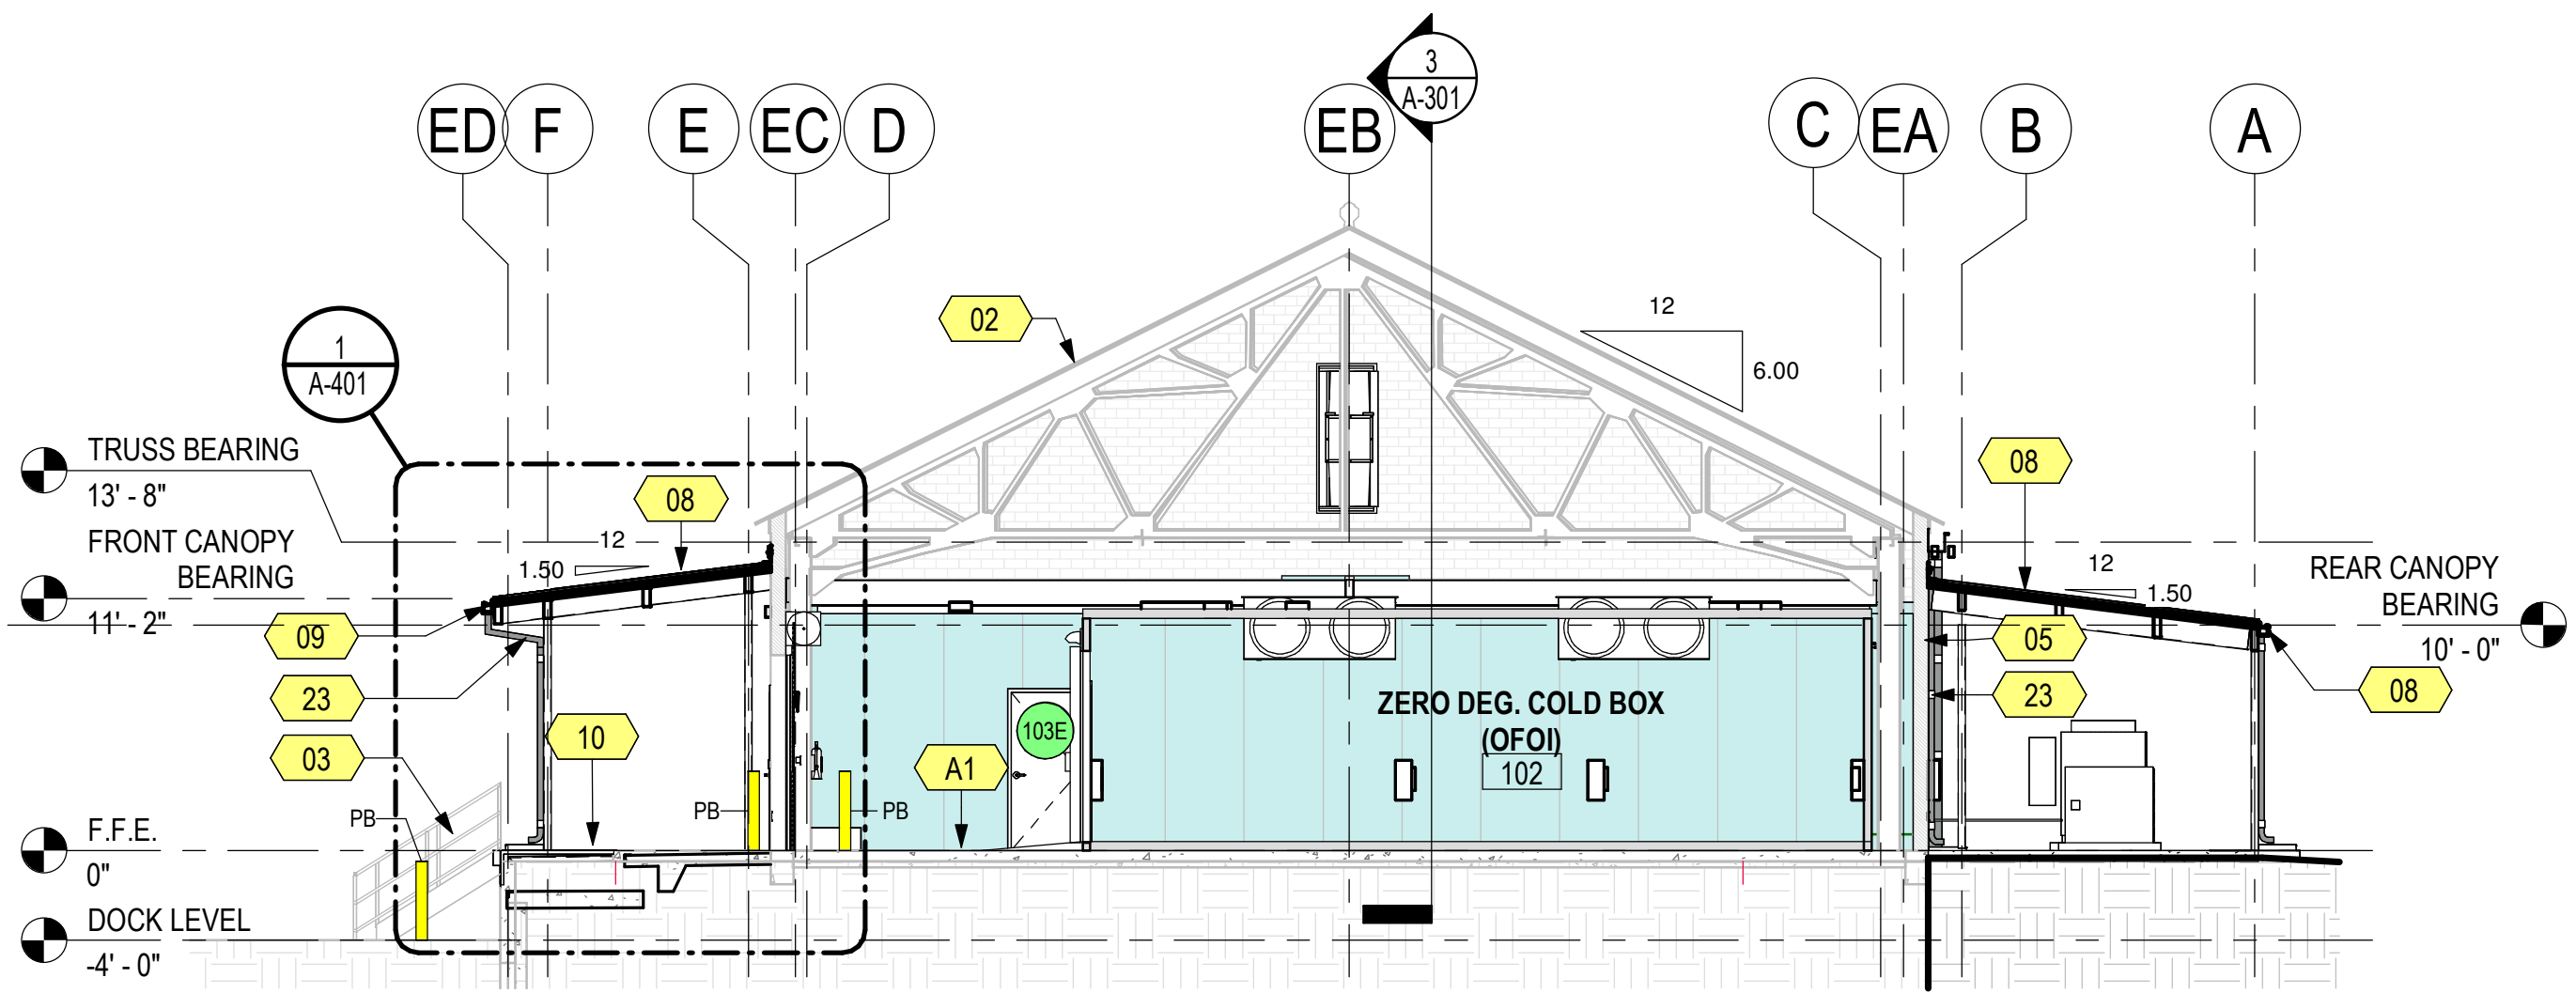

1 BUILDING SECTION
1/8" = 1'-0"

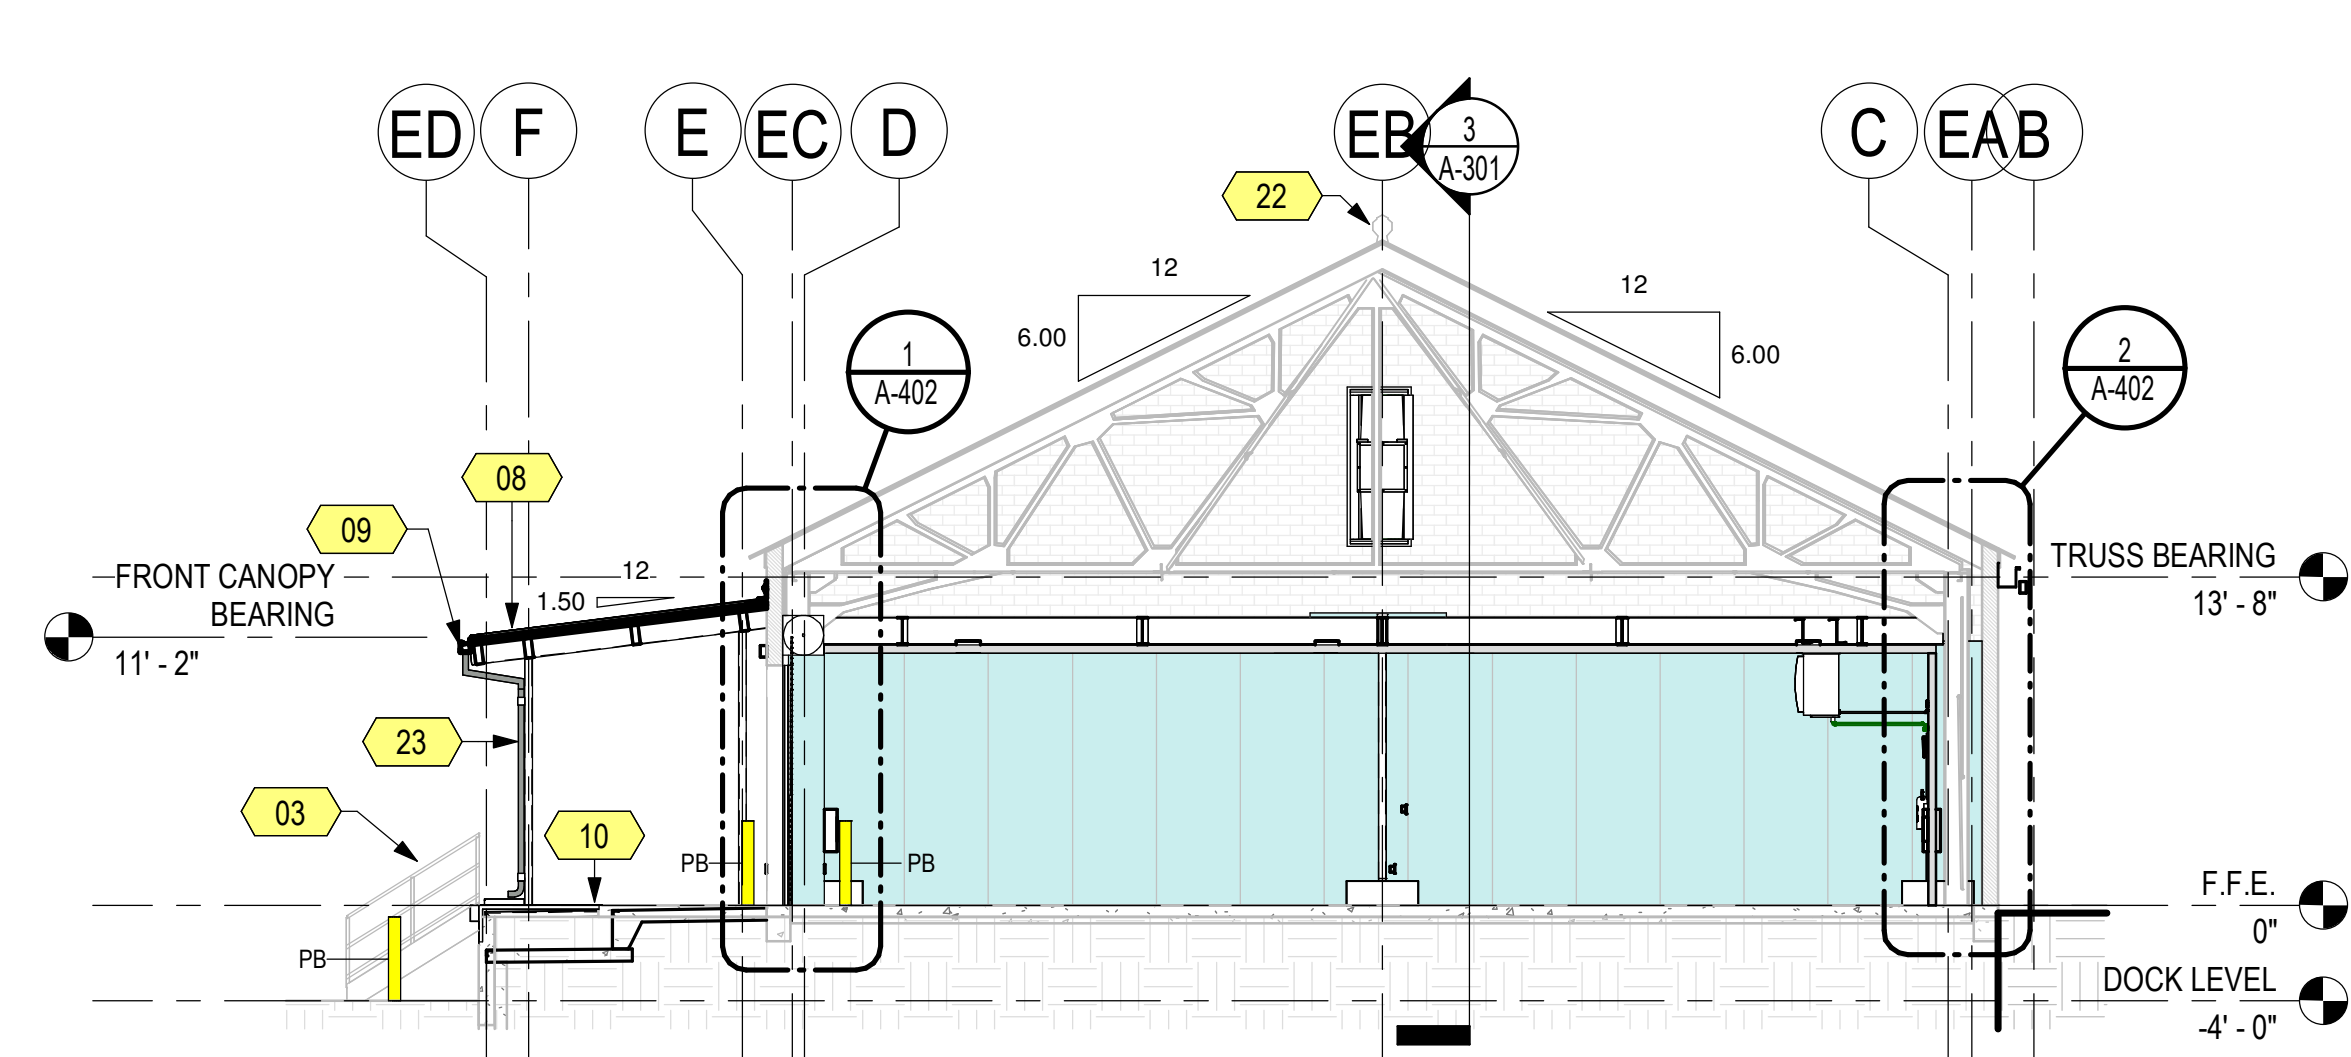


2 BUILDING SECTION
1/8" = 1'-0"

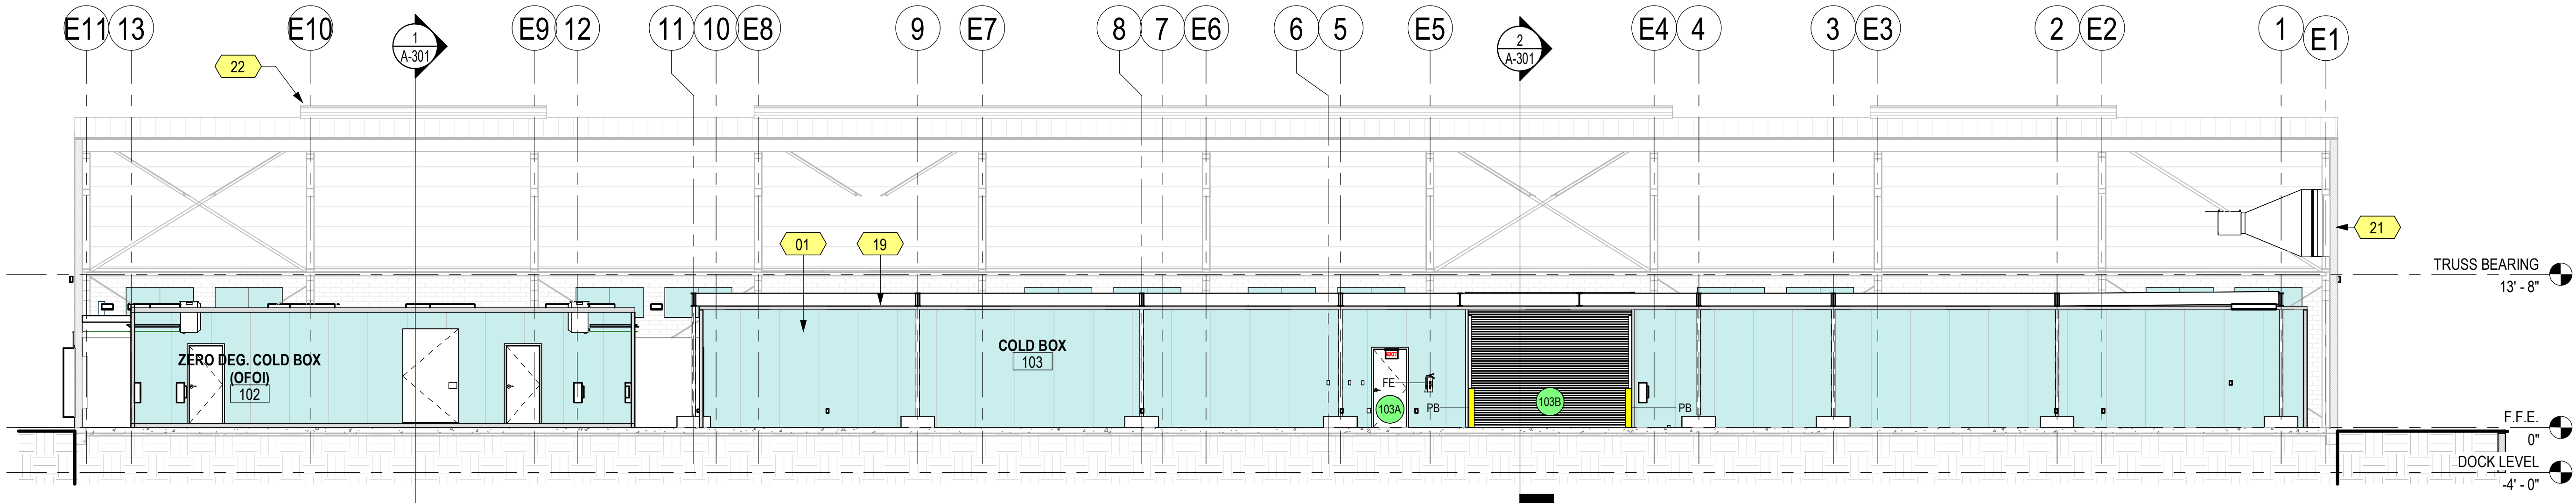


3 BUILDING SECTION
1/8" = 1'-0"

KEYNOTE LEGEND	
KEY	DESCRIPTION
01	PREFIN. INSULATED MTL. WALL PANEL
02	EXISTING ROOF (DO NOT DISTURB)
03	EXISTING STAIR & RAIL TO REMAIN
05	EXISTING CLAY BLOCK WALL
06	NEW INSULATED HM DOOR & FRAME
08	NEW PREFIN. METAL ROOF ON PAINTED STEEL FRAMING
09	NEW SHEET METAL GUTTER (5X5)
10	NEW DOCK LEVELER W/ DOK-LOK AND DOCK BUMPERS
14	CLEAN, PREP & PAINT ALL EXISTING EXTERIOR STEEL DOORS TO REMAIN
18	NEW CONC. RETAINING WALL (SEE CIVIL)
19	NEW INSULATED SUSP. CEILING PANELS
20	NEW 6" DIA. CONC. FILLED BOLLARD - PAINT
21	REPLACE EXISTING LOUVER WITH NEW PREFIN. LOUVER. SEE MECHANICAL FOR ADDITIONAL NOTES.
22	EXISTING RIDGE VENT (NO WORK)
23	NEW (3X4) MTL. DOWNSPOUT
24	REPLACE EXISTING GUTTER AND DOWNSPOUT. MATCH EXISTING SIZE AND CONSTRUCTION. REUSE EXISTING BRACKETS. CLEAN, PREP AND PAINT BRACKETS.
25	INFILL EXISTING DOOR/WINDOW WITH INSULATED MTL. WALL PANEL (REF: DET. 5/A-501)
27	48 X 48 INSULATED CEILING ACCESS HATCH
28	RAMP (OFOI)
29	CAP ROOM @ 10'-0" AFF. W/ 3/4" MTL. DECK ON 6" MTL. JOIST @ 24" O.C. W/ R-19 BATT INFILL AND 5/8" GYP. TAPE AND FLOATED FINISH BELOW
30	NEW PREFIN. MTL. LOUVER (SEE MECH FOR NOTES)
31	12X12 PREFIN. MTL. VENT (SEE MECH FOR NOTES)
A1	ADD ALT #1: CLEAN, PREP EXISTING CONCRETE FLOOR AND APPLY SEALER
A2	ADD ALT #2: CLEAN, PREP AND PAINT EXISTING CONCRETE DOCK WALLS WITH ELASTOMETRIC WALL COATING
A3	ADD ALT #3: CLEAN, PREP AND PAINT EXISTING CLAY BLOCK WALL.

SCALE : 1/4" = 1'-0"

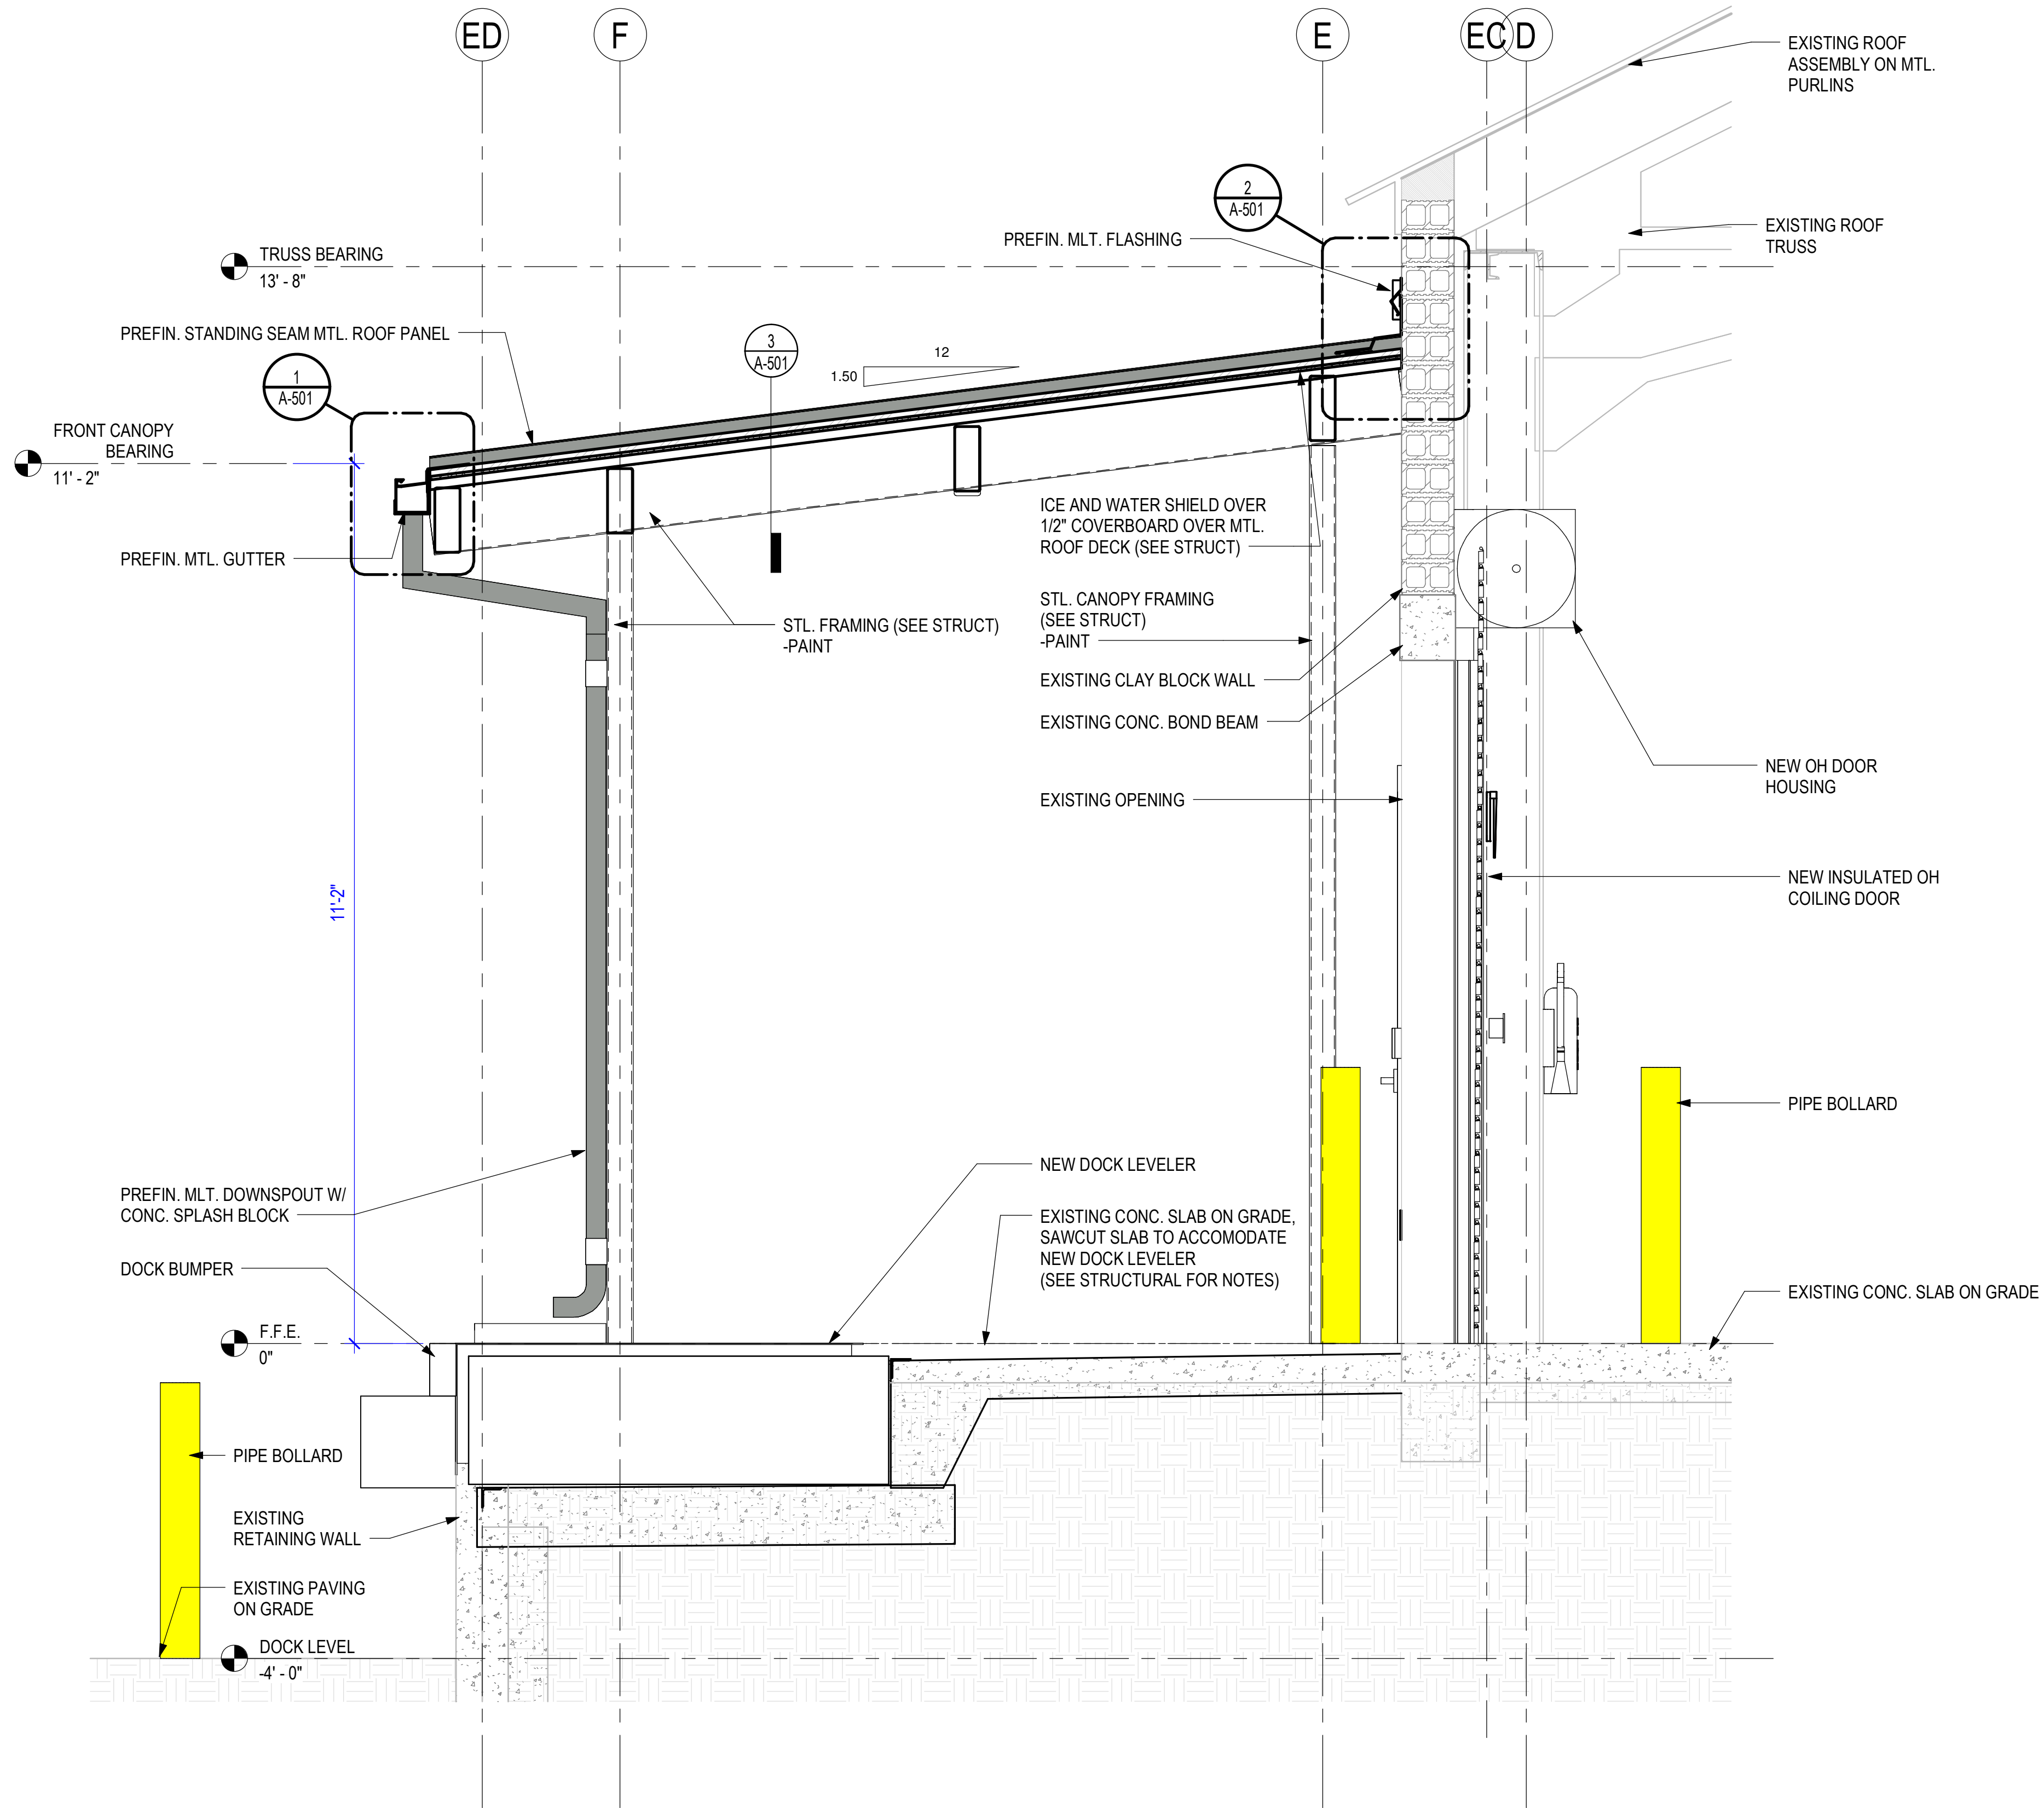

1 CANOPY SECTION
3/4" = 1'-0"

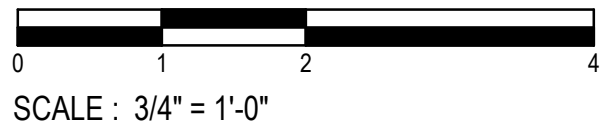

Project

AEROJET BUILDING 2SH8
COLD BOX
CONVERSION
EAST CAMDEN,
ARKANSAS

Design Phase

CONSTRUCTION
DOCUMENTS

Revisions		
No.	Date	Description

Stamp



Notes

1. CROMWELL ARCHITECTS ENGINEERS, INC. ALL RIGHTS RESERVED
2. THIS SHEET DESIGNED FOR COLOR PRINTING. CRITICAL INFORMATION MAY BE LOST WITH BLACK AND WHITE PRINTING.

Project Number

2024-079

Issue Date


10-09-2024

Sheet Title


WALL SECTIONS

Sheet Number

A-401

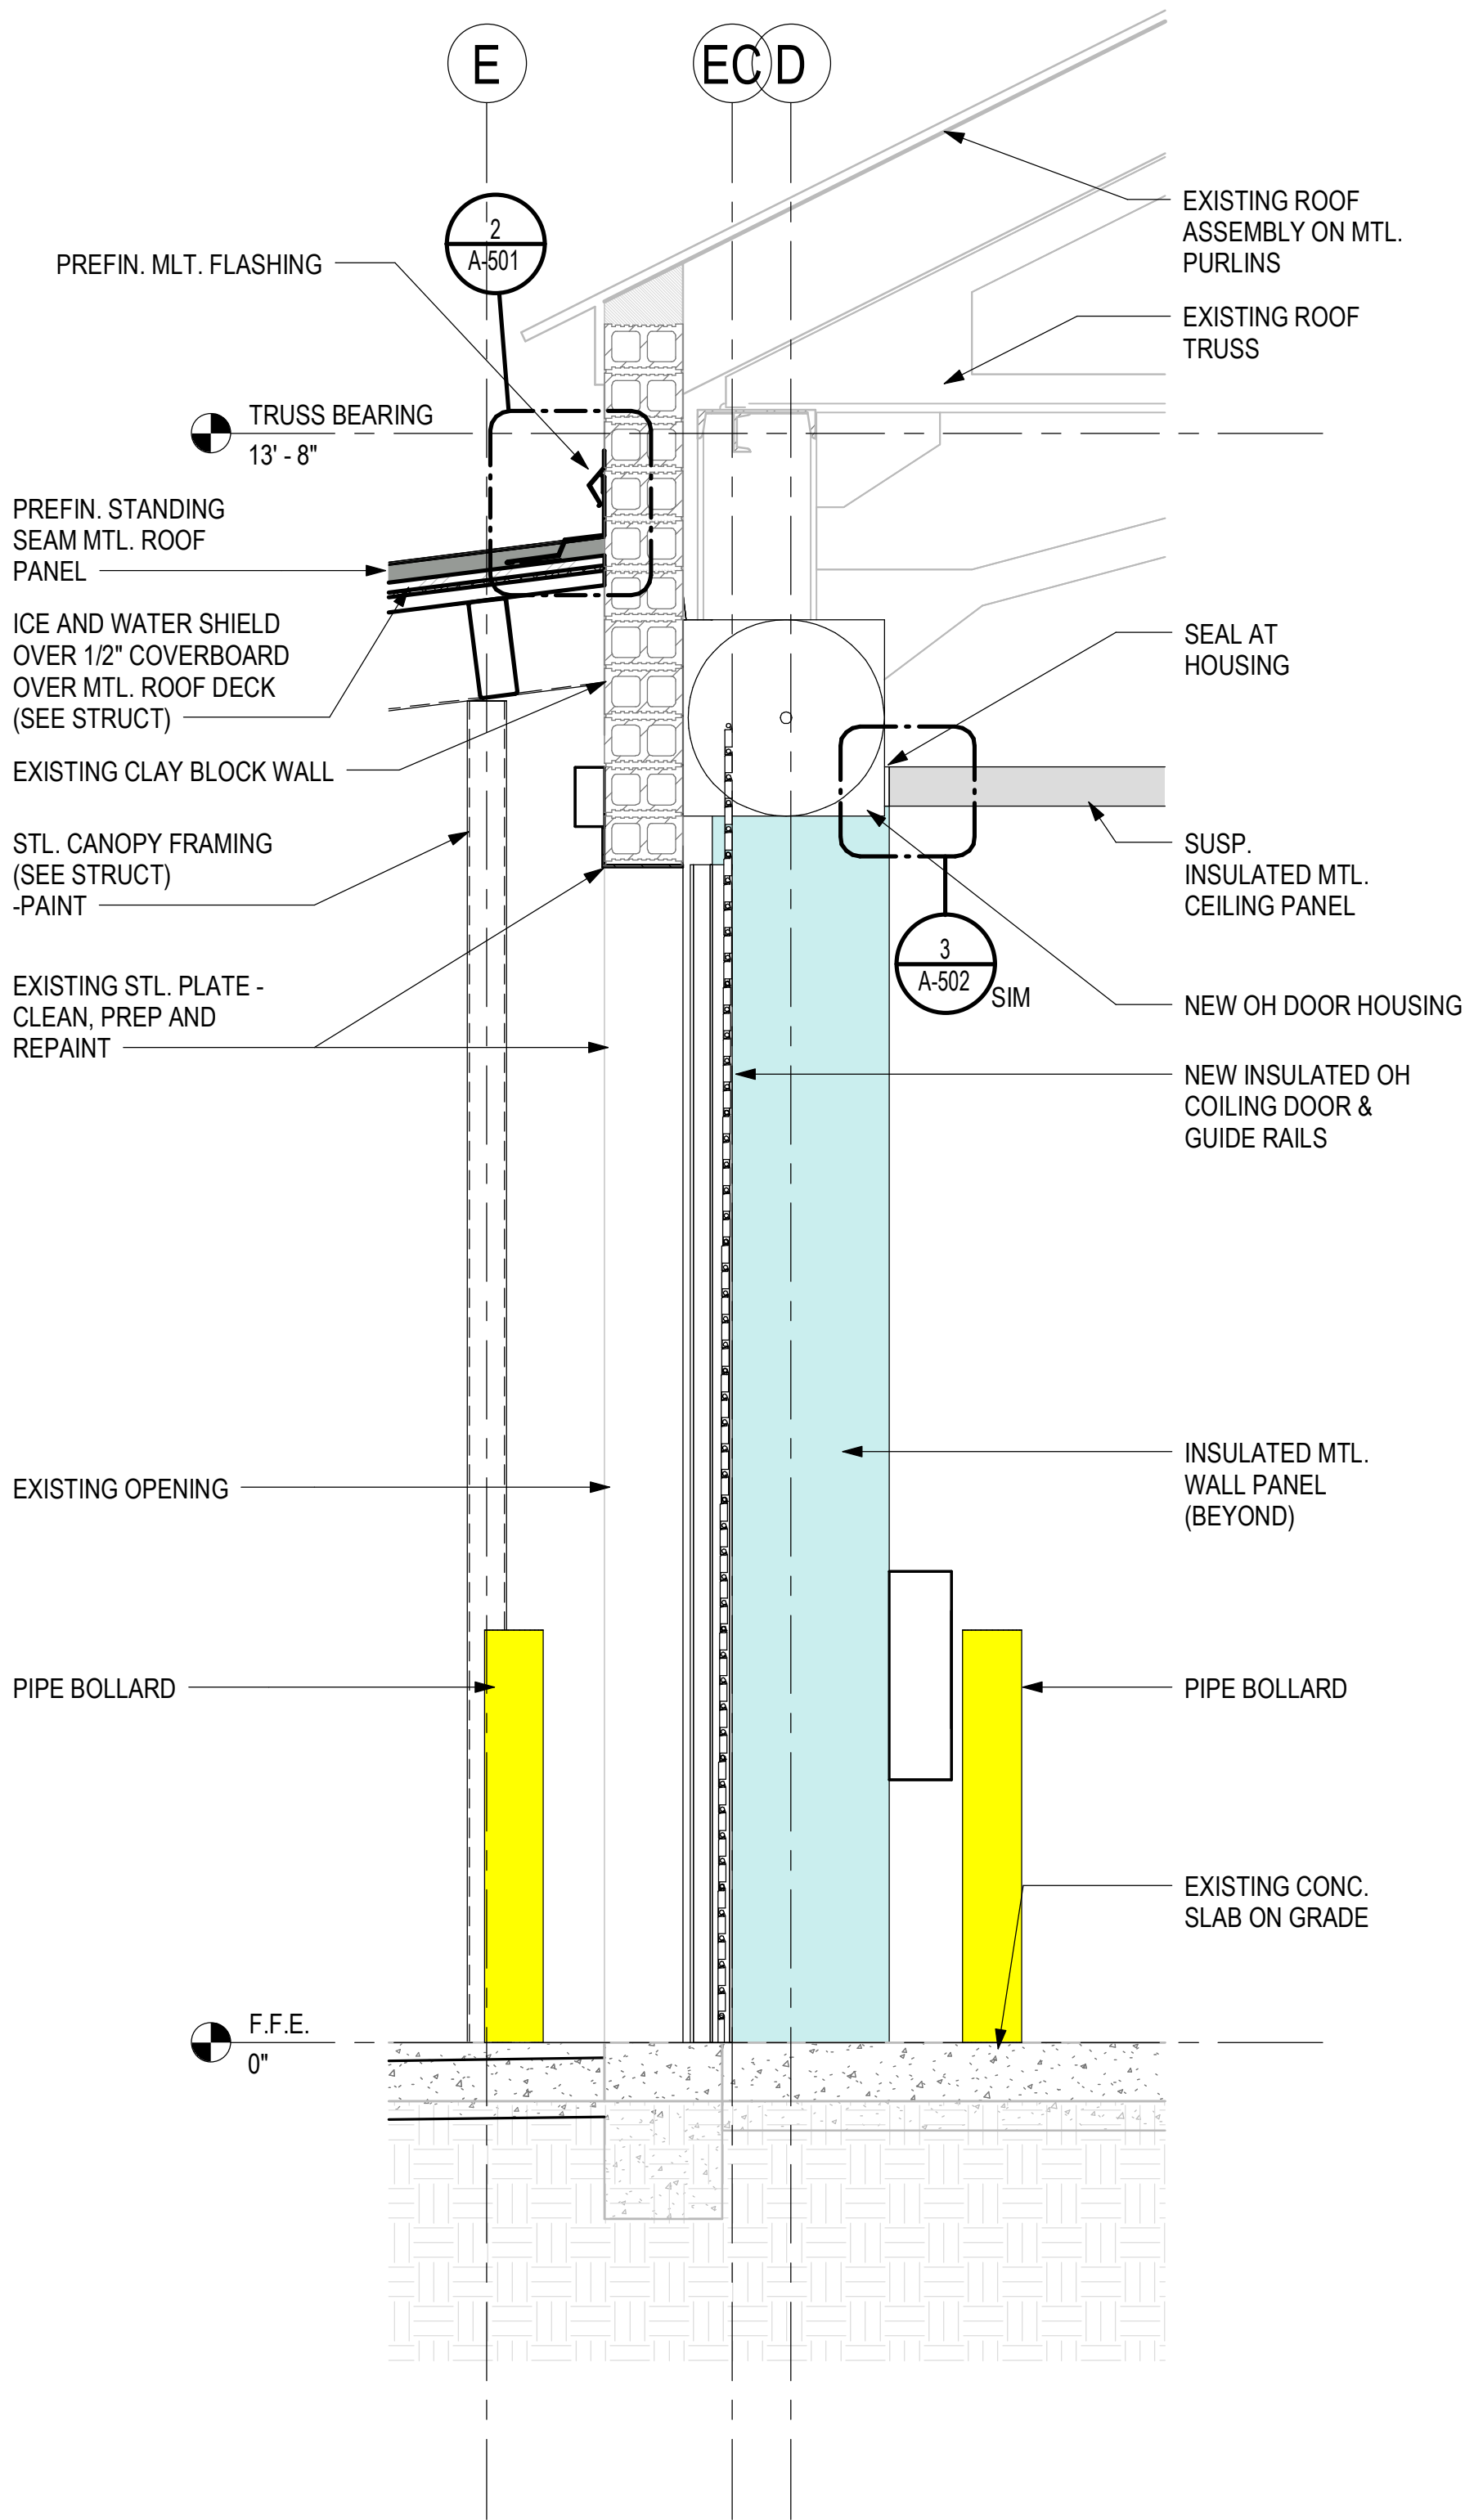

1 WALL SECTION AT OH DOOR
3/4" = 1'-0"

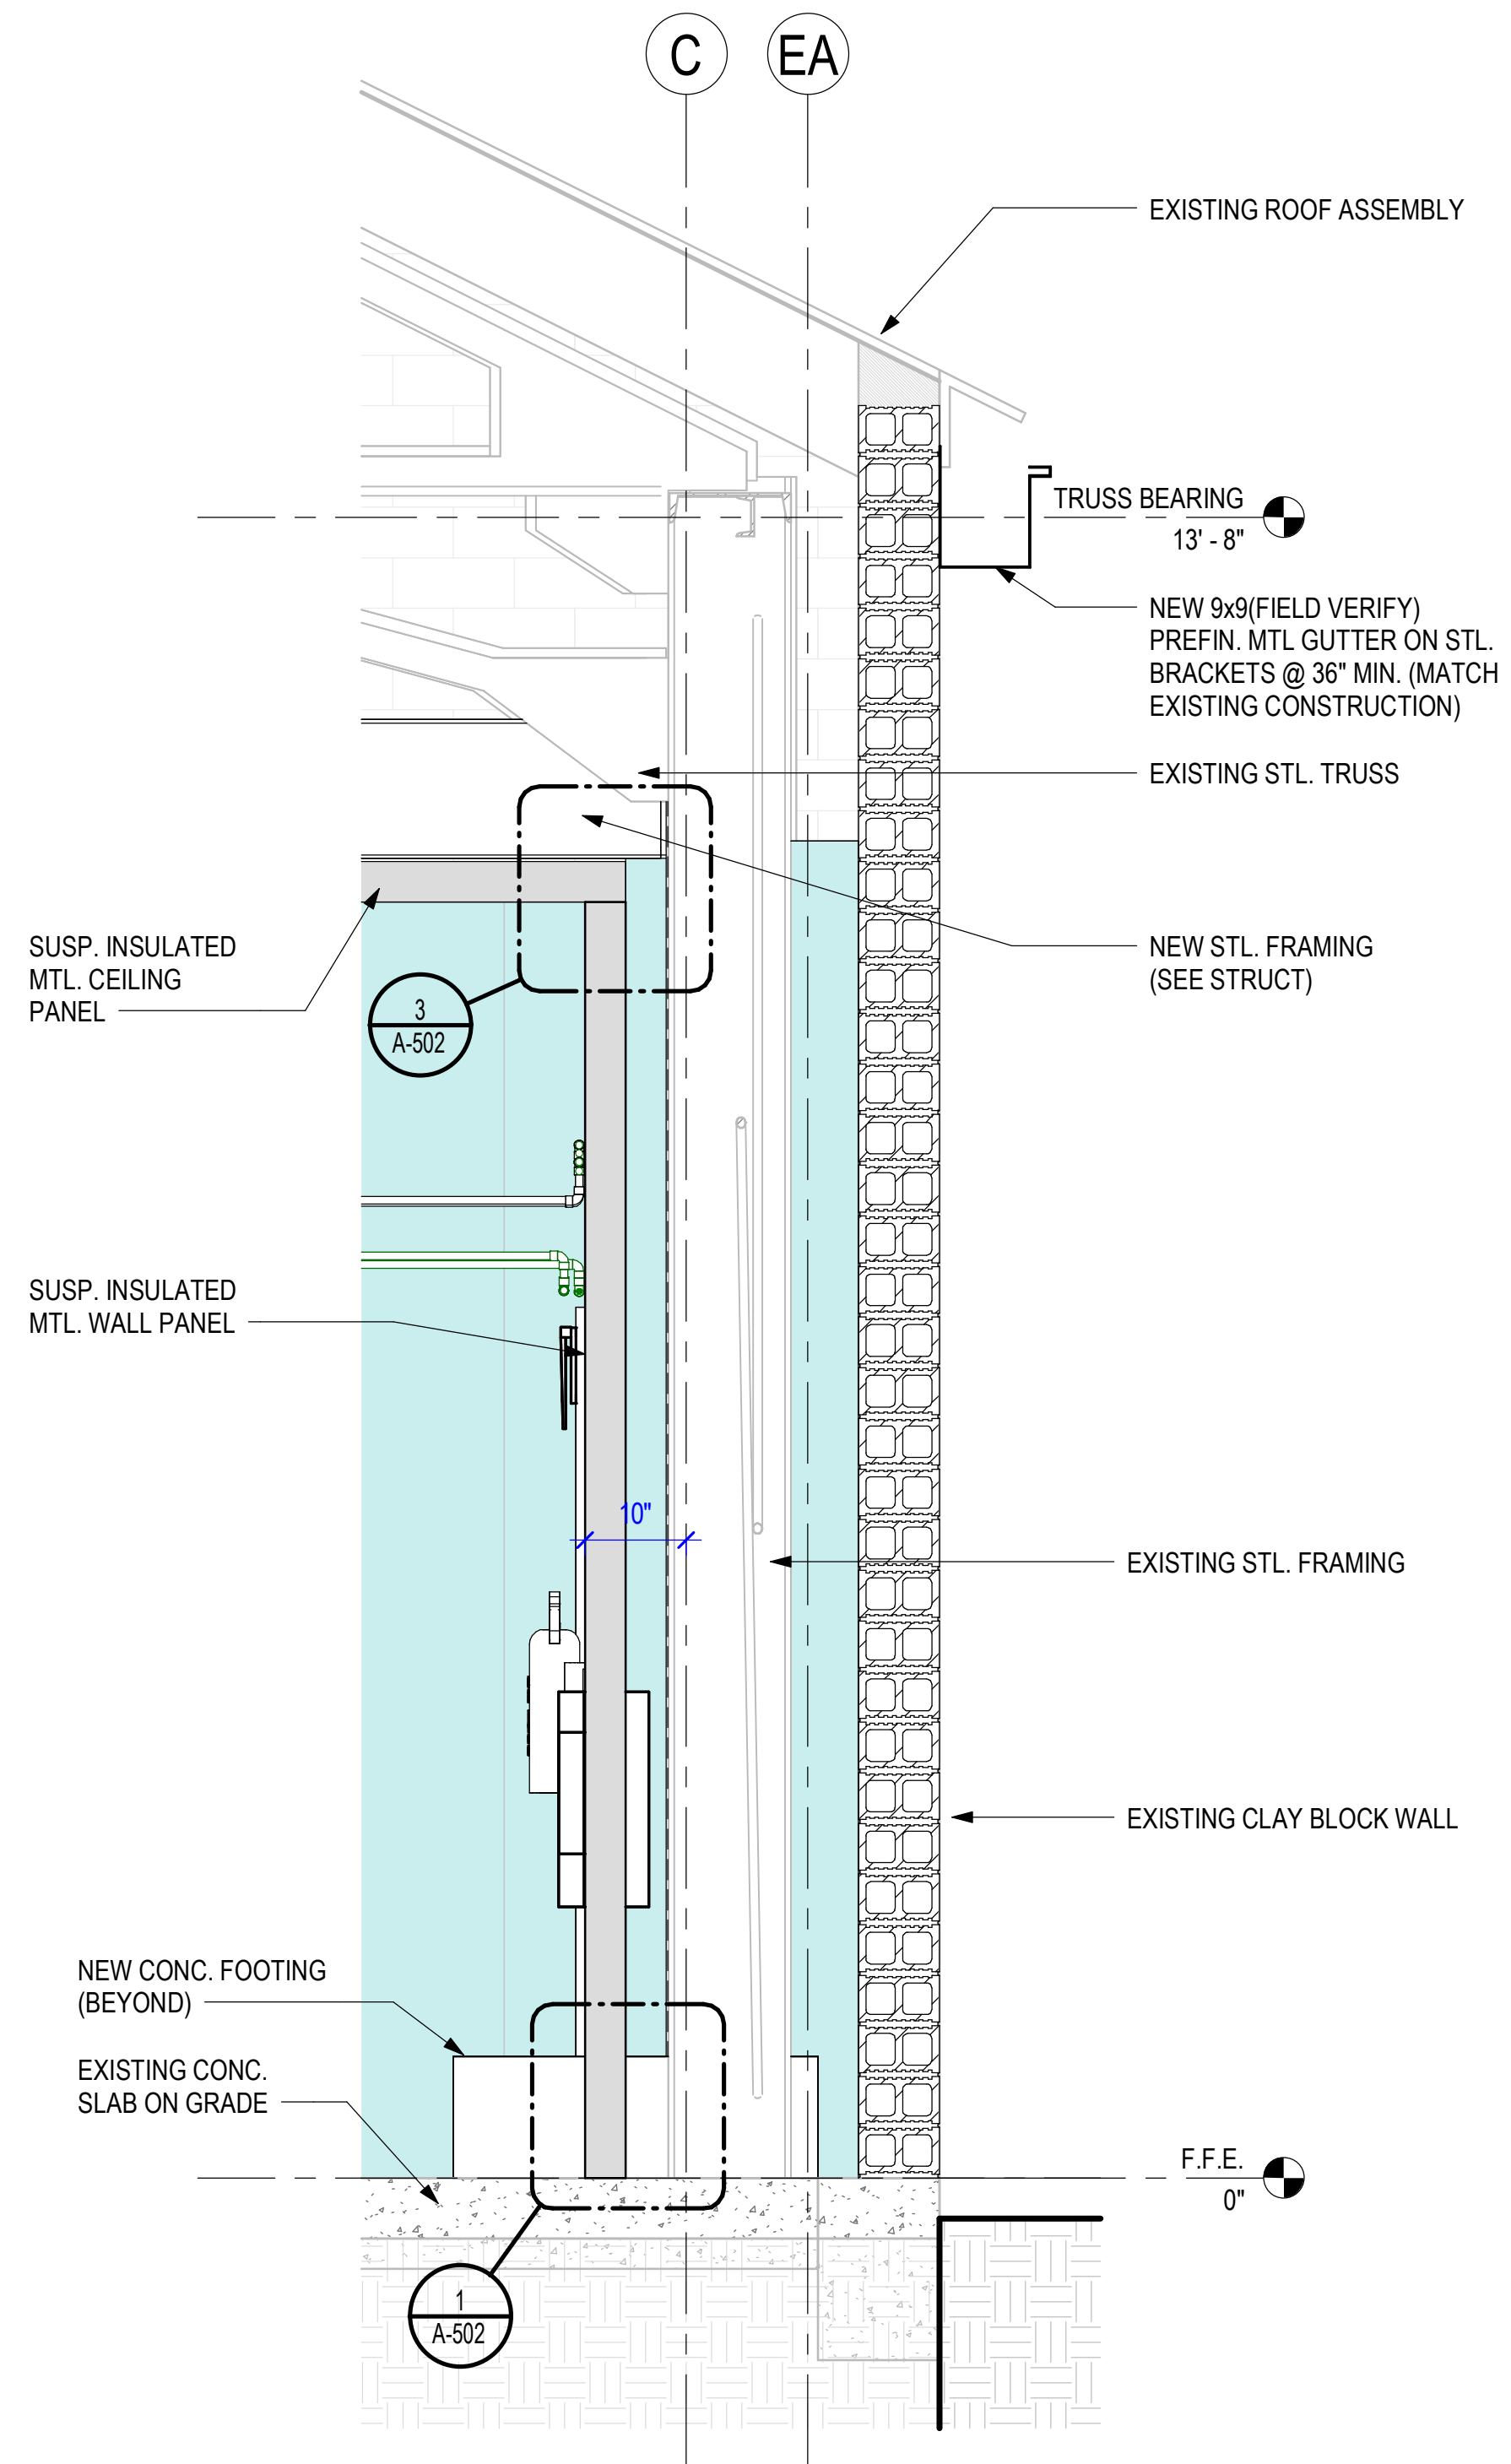

2 WALL SECTION AT COLD BOX
3/4" = 1'-0"

0 1 2 4
SCALE : 3/4" = 1'-0"

Project

AEROJET BUILDING 2SH8

COLD BOX
CONVERSION
EAST CAMDEN,
ARKANSAS


Design Phase

CONSTRUCTION
DOCUMENTS

Revisions

No.	Date	Description

Stamp

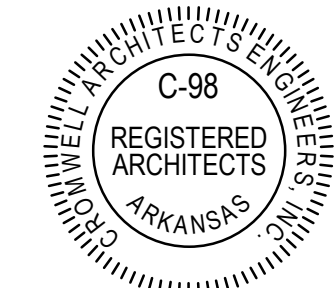

10-09-2024

Notes

1. CROMWELL ARCHITECTS ENGINEERS, INC. ALL RIGHTS RESERVED
2. THIS SHEET DESIGNED FOR COLOR PRINTING. CRITICAL INFORMATION MAY BE LOST WITH BLACK AND WHITE PRINTING.

Project Number

2024-079

Issue Date

10-09-2024

Sheet Title

WALL SECTIONS

Sheet Number

A-402


Project
AEROJET BUILDING 2SH8
COLD BOX
CONVERSION
EAST CAMDEN,
ARKANSAS

Design Phase

CONSTRUCTION
DOCUMENTS

Revisions		
No.	Date	Description

Stamp

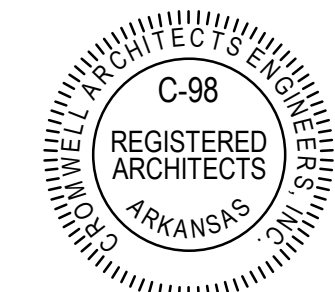

10-09-2024

Notes

1. CROMWELL ARCHITECTS ENGINEERS, INC. ALL RIGHTS RESERVED
2. THIS SHEET DESIGNED FOR COLOR PRINTING. CRITICAL INFORMATION MAY BE LOST WITH BLACK AND WHITE PRINTING.

Project Number

2024-079

Issue Date


10-09-2024

Sheet Title


DETAILS

Sheet Number


A-501

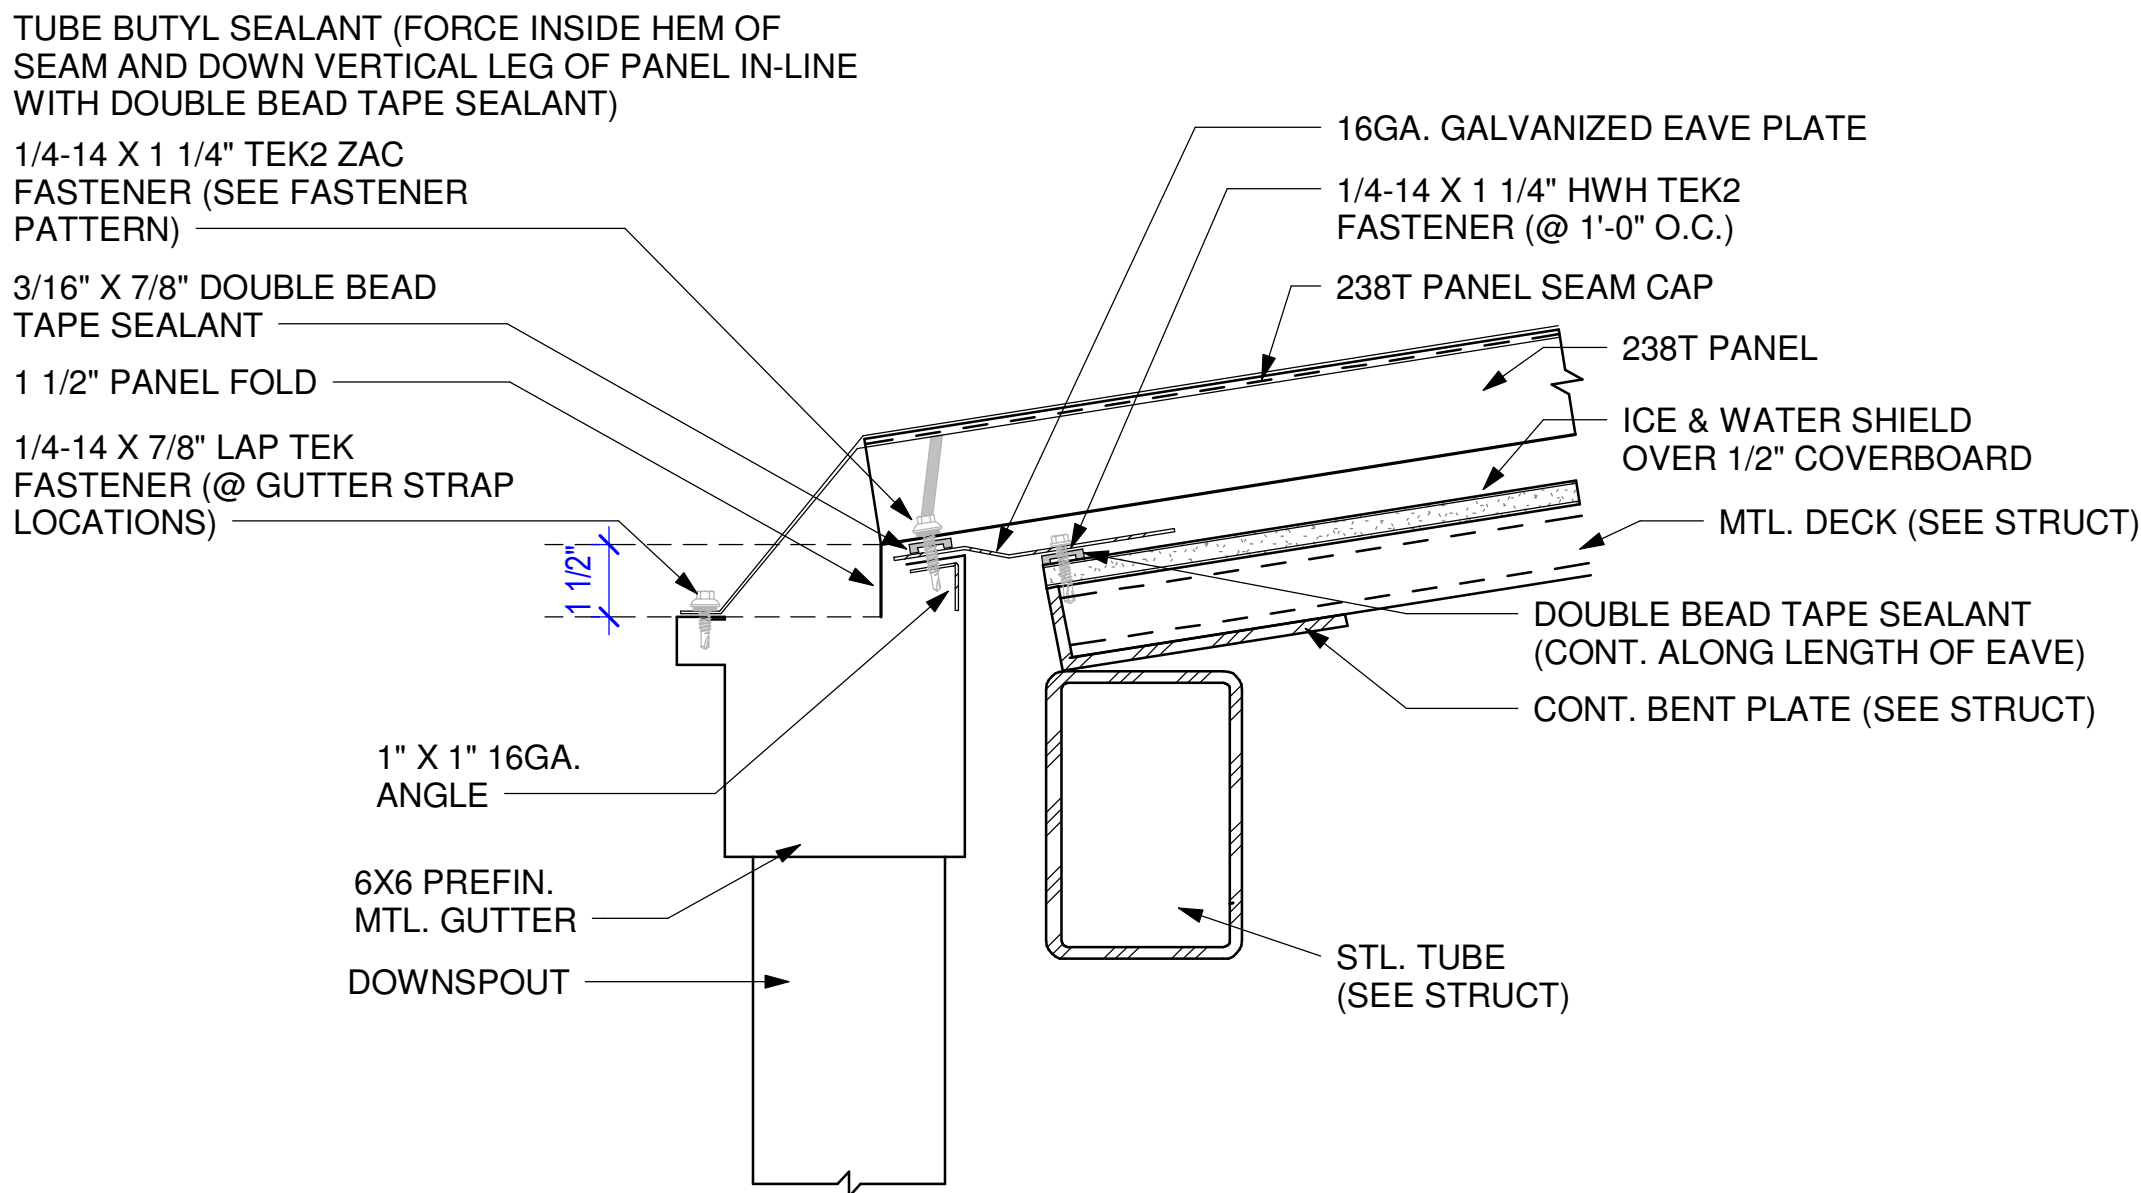


1 T-PANEL GUTTER DETAIL
3" = 1'-0"

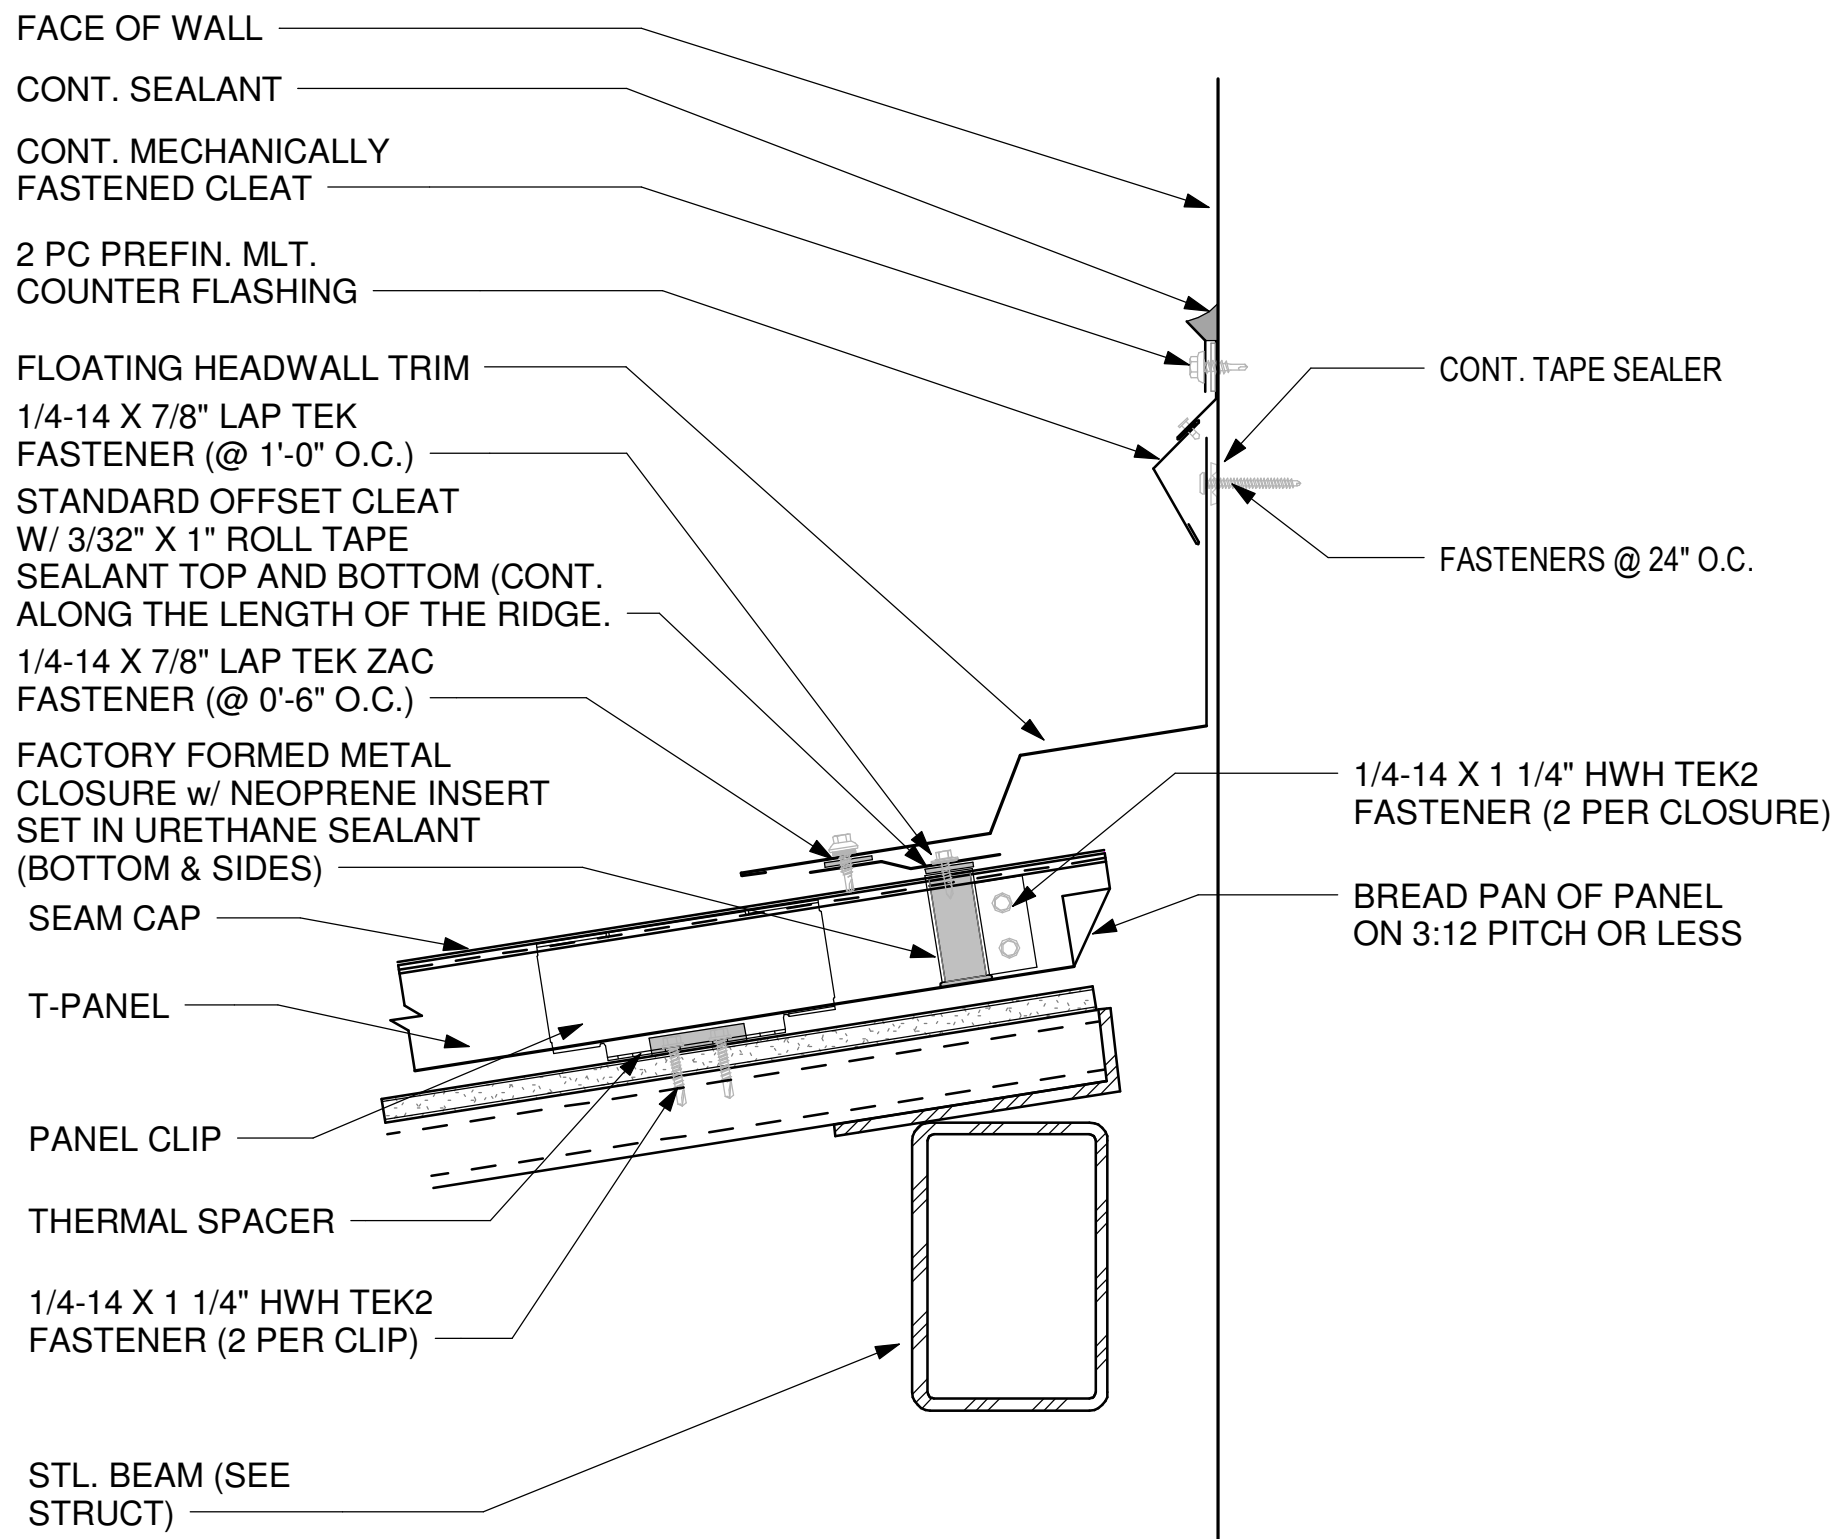


2 T-PANEL ROOF TO WALL DETAIL
3" = 1'-0"

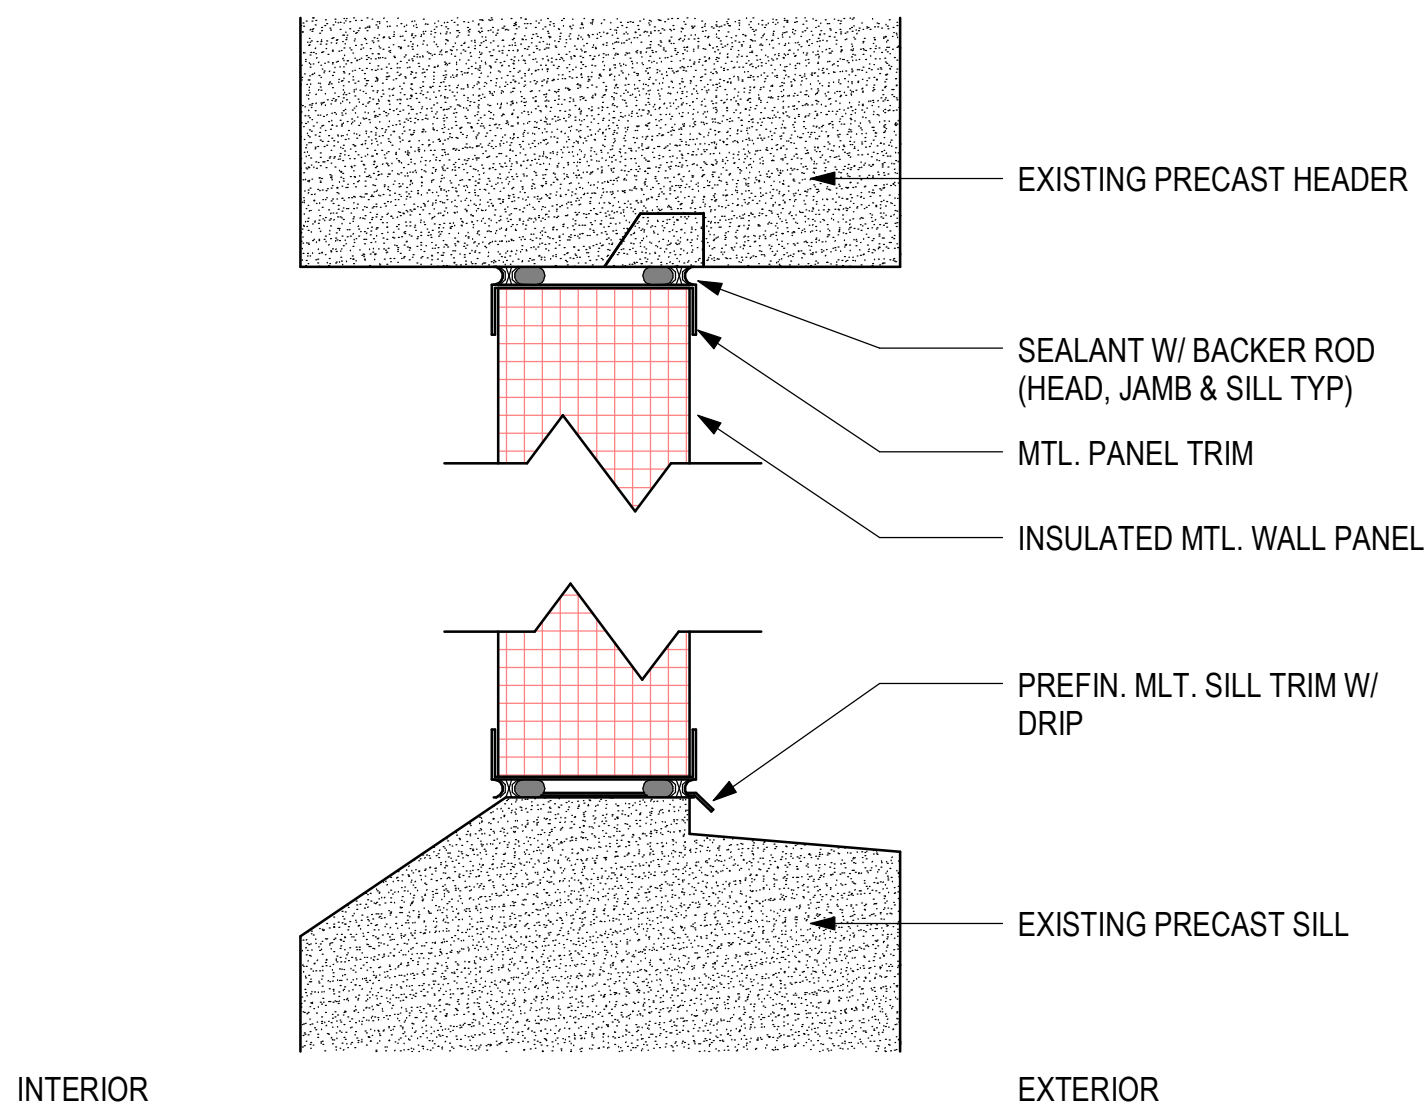

5 INFL DETAIL @ WINDOW
3" = 1'-0"

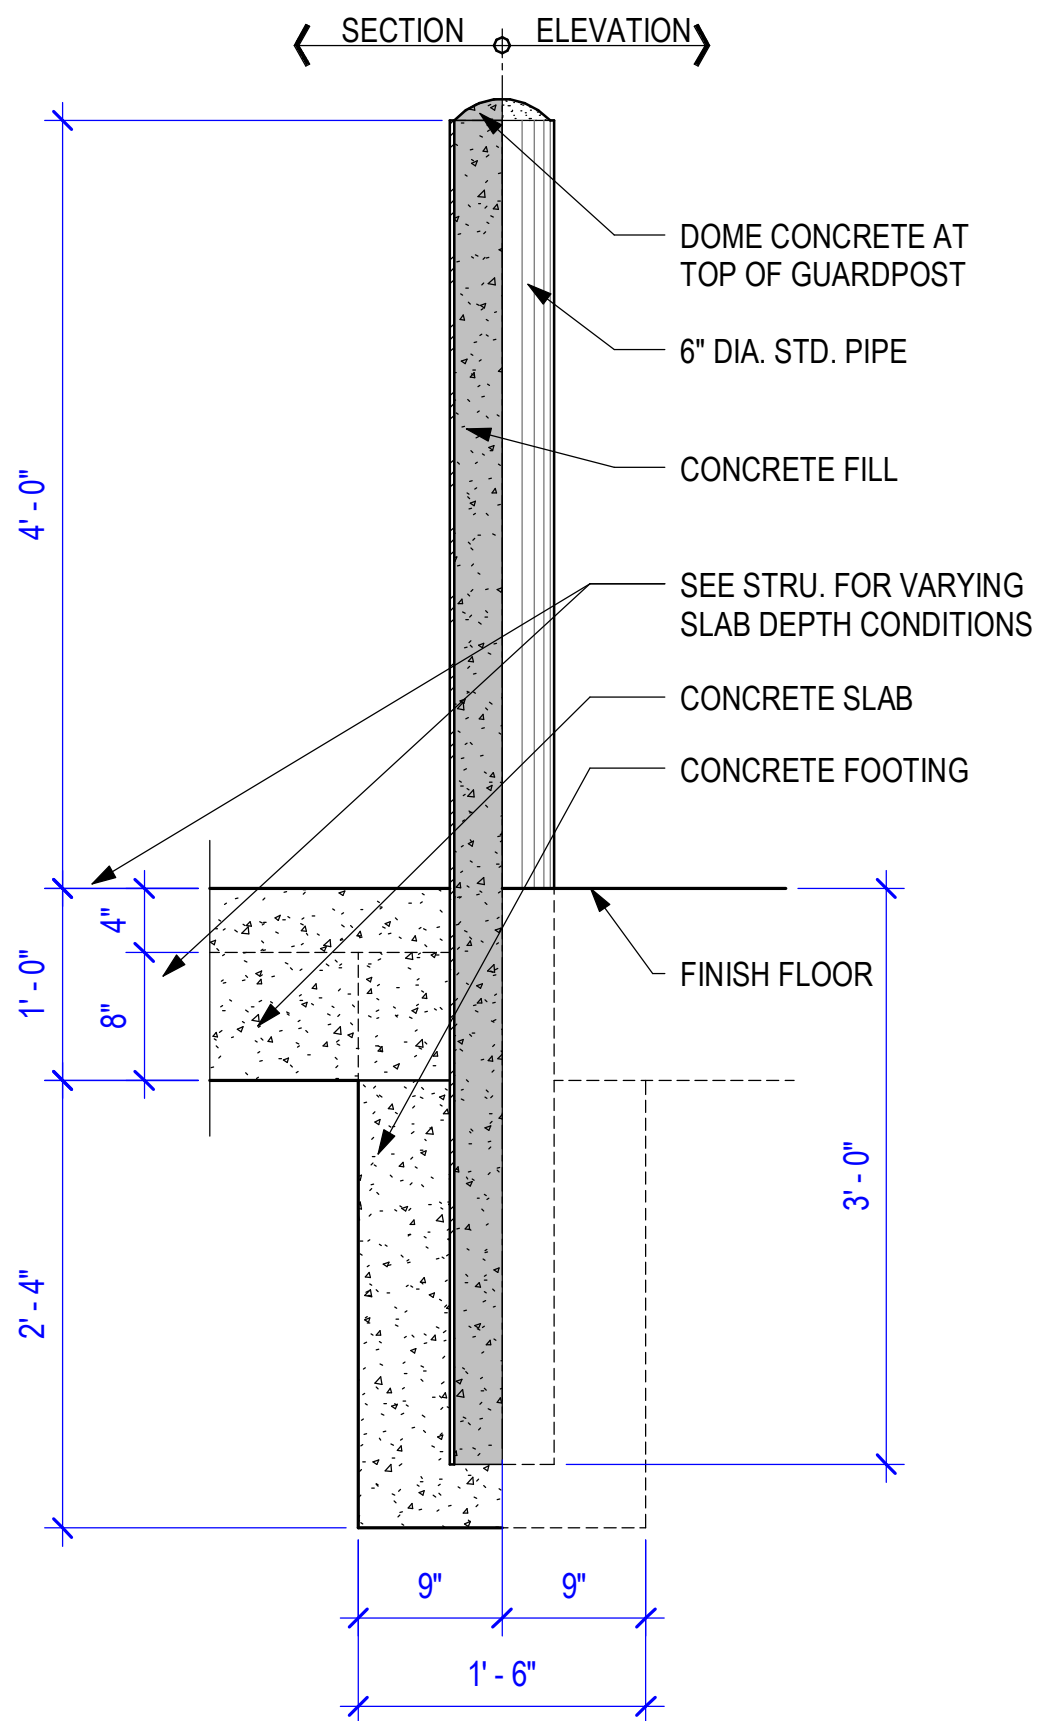

4 PIPE BOLLARD
1" = 1'-0"

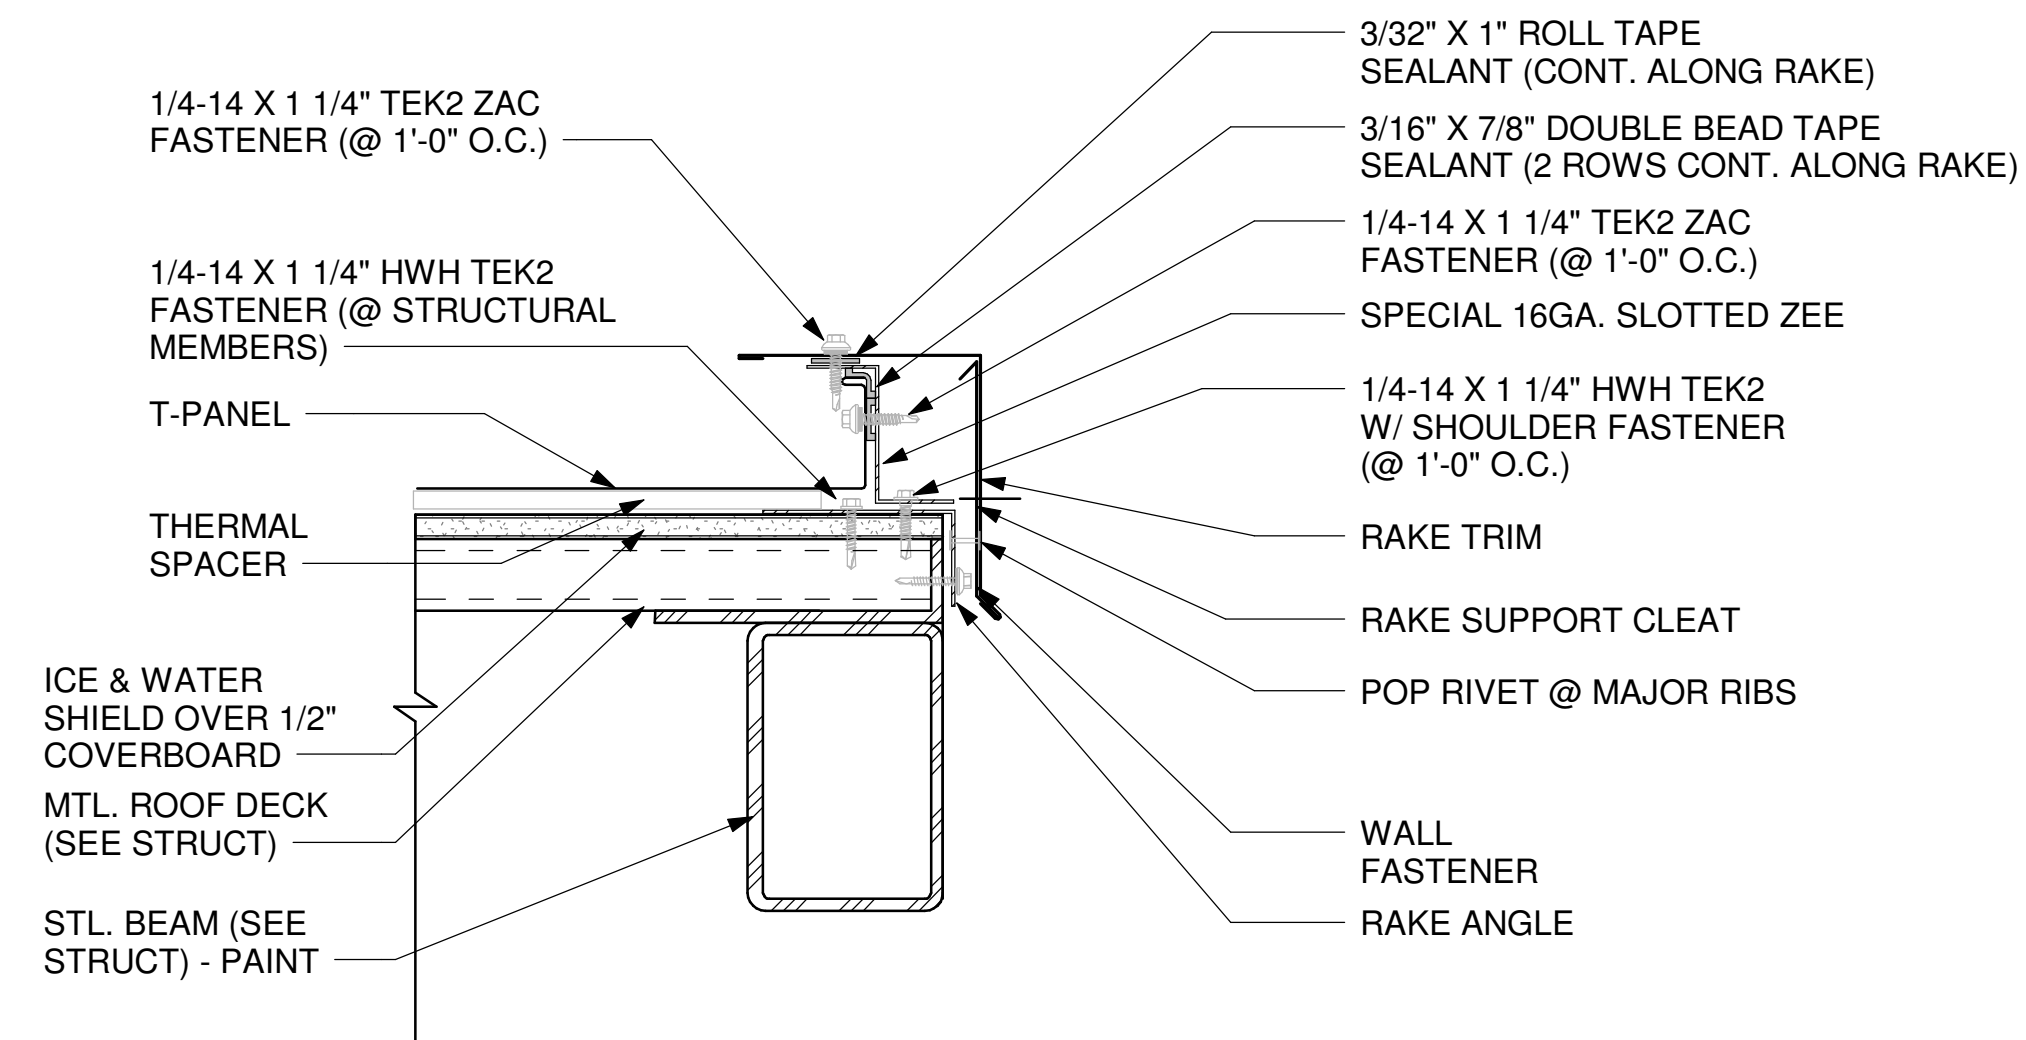

3 T-PANEL RAKE DETAIL
3" = 1'-0"

0 3' 6' 1'
SCALE : 3" = 1'-0"


Project
AEROJET BUILDING 2SH8
COLD BOX
CONVERSION
EAST CAMDEN,
ARKANSAS

Design Phase

CONSTRUCTION
DOCUMENTS

Revisions		
No.	Date	Description

Stamp

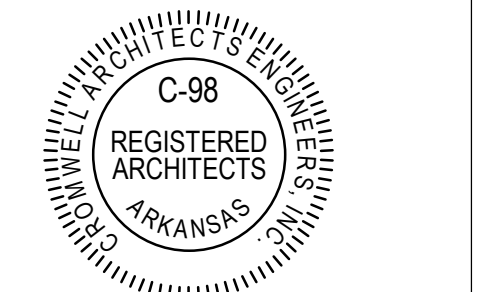

10-09-2024

Notes

1. CROMWELL ARCHITECTS ENGINEERS, INC. ALL RIGHTS RESERVED
2. THIS SHEET DESIGNED FOR COLOR PRINTING. CRITICAL INFORMATION MAY BE LOST WITH BLACK AND WHITE PRINTING.

Project Number

2024-079

Issue Date


10-09-2024

Sheet Title

INSULATED METAL
PANEL DETAILS


Sheet Number

A-502

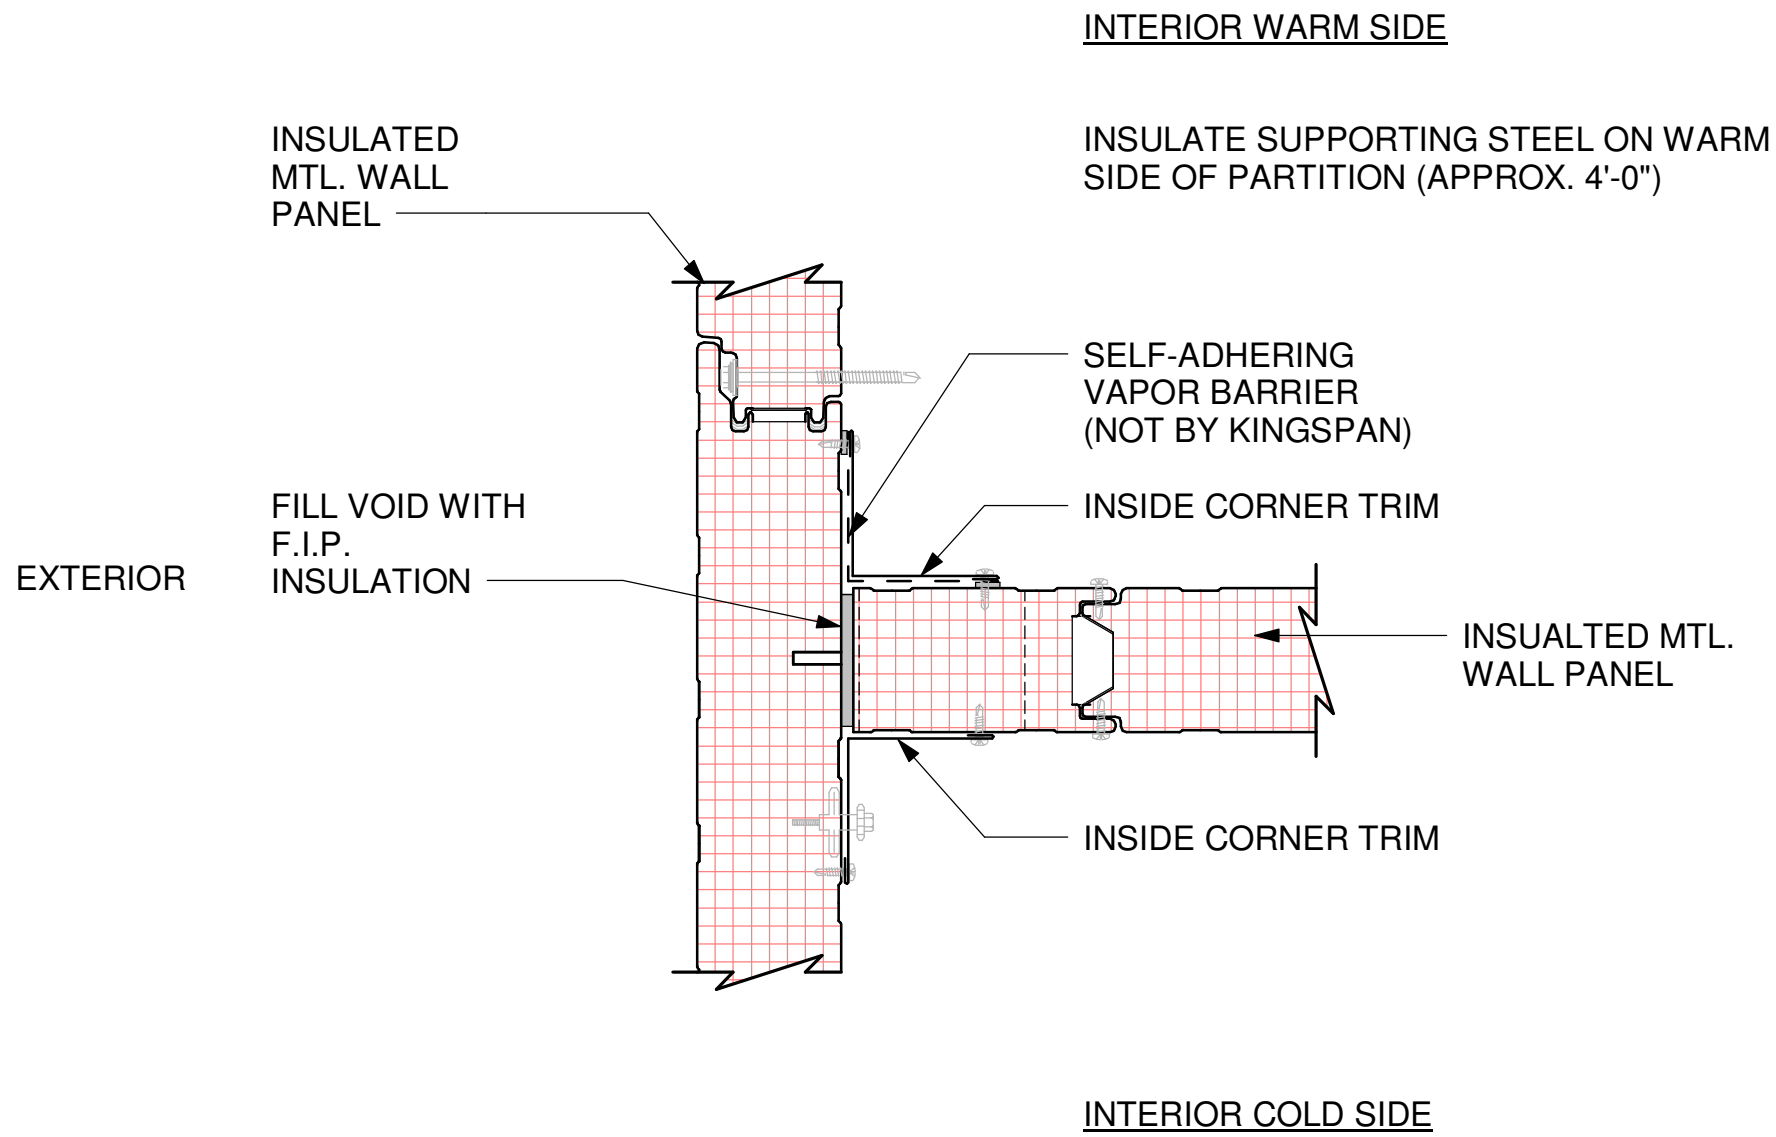


4 IMP DETAIL
3" = 1'-0"


COLD SIDE

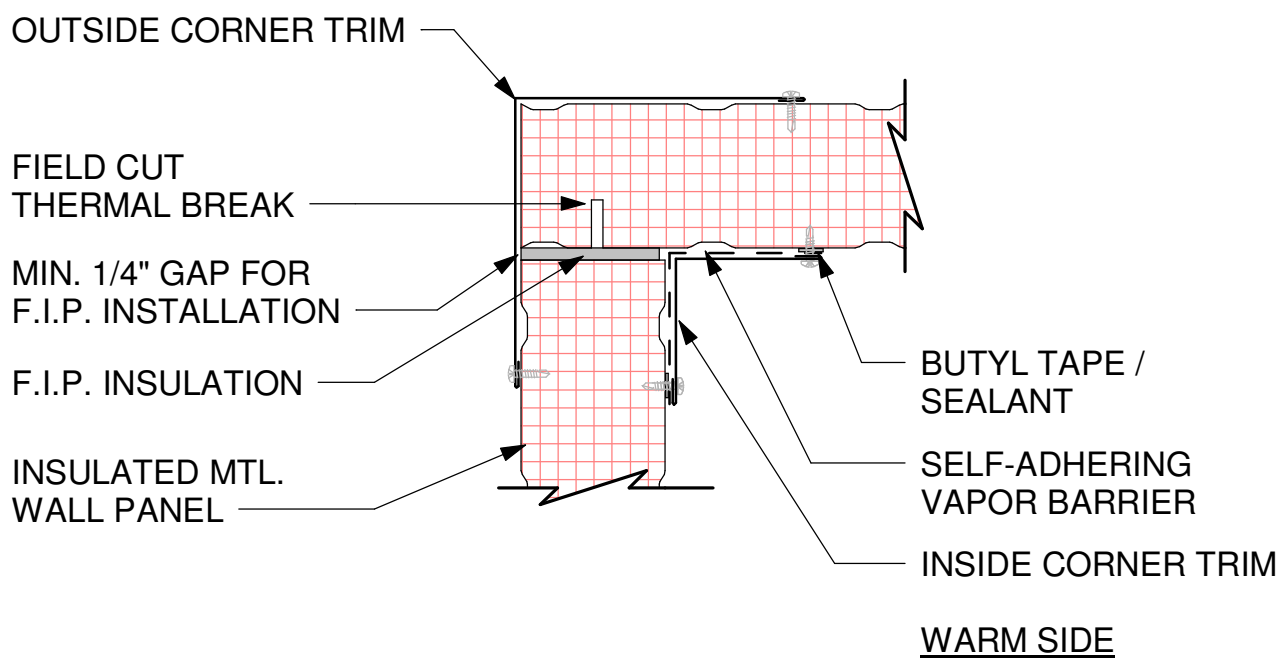


5 IMP OUTSIDE CORNER DETAIL
3" = 1'-0"

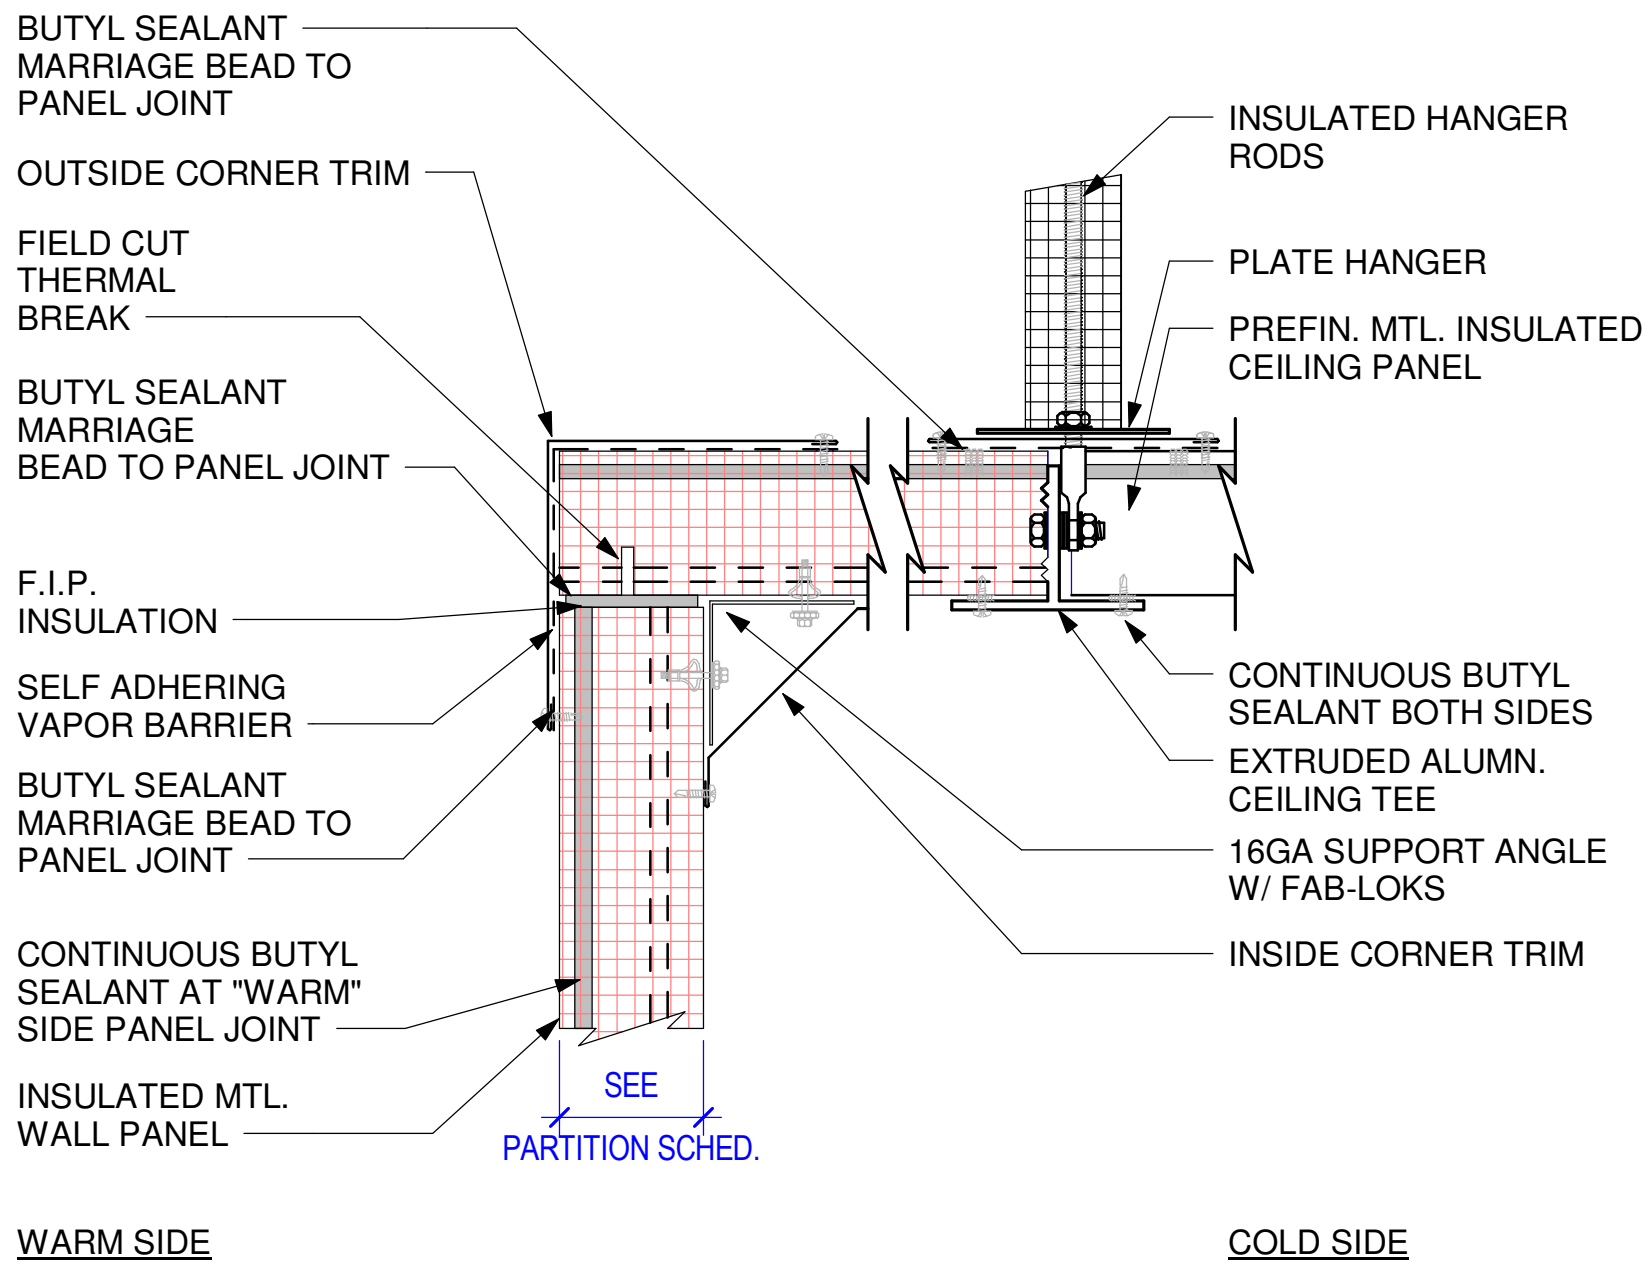


3 IMP CEILING DETAIL
3" = 1'-0"

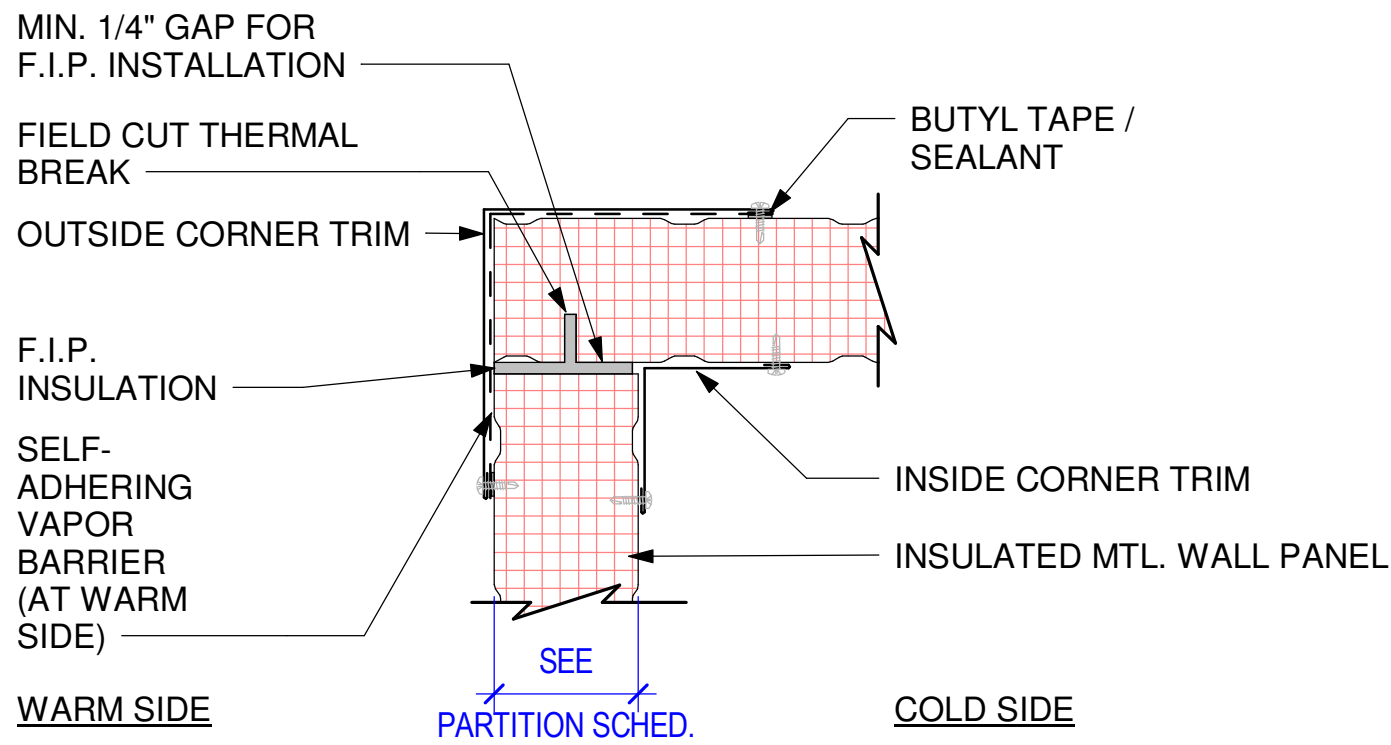

2 IMP CORNER DETAIL
3" = 1'-0"

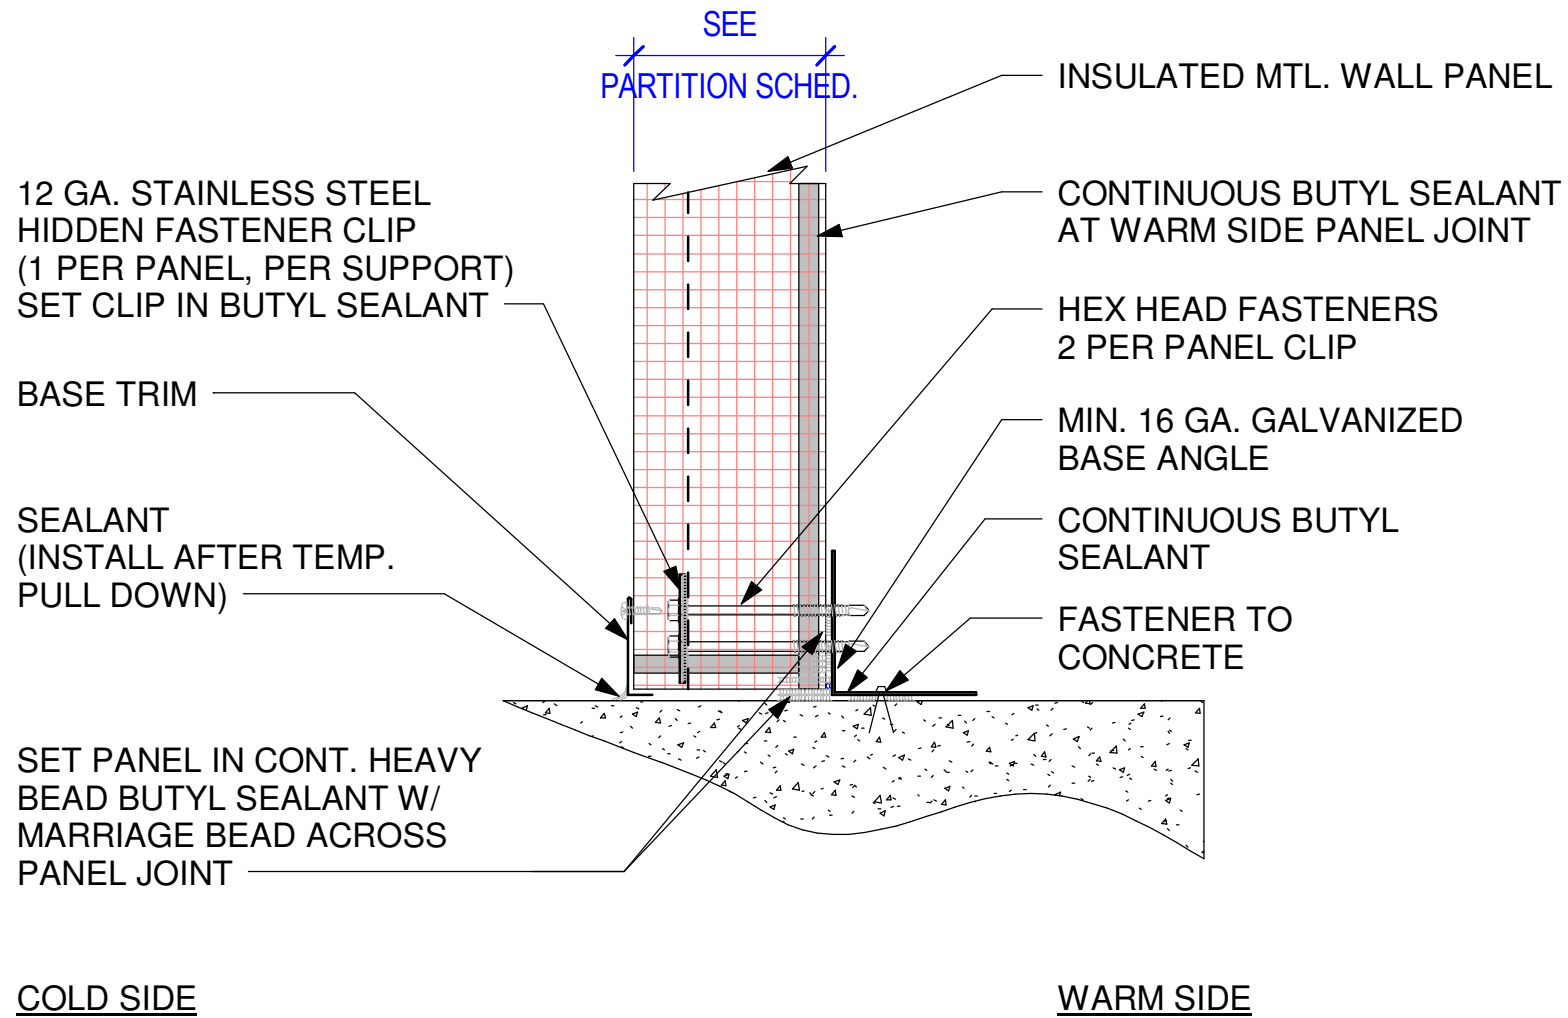


1 IMP BASE DETAIL
3" = 1'-0"

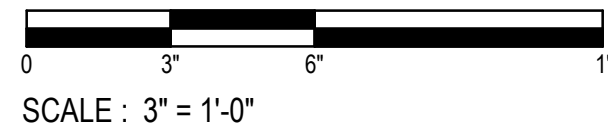


SCALE : 3" = 1'-0"

DOOR TYPES LEGEND




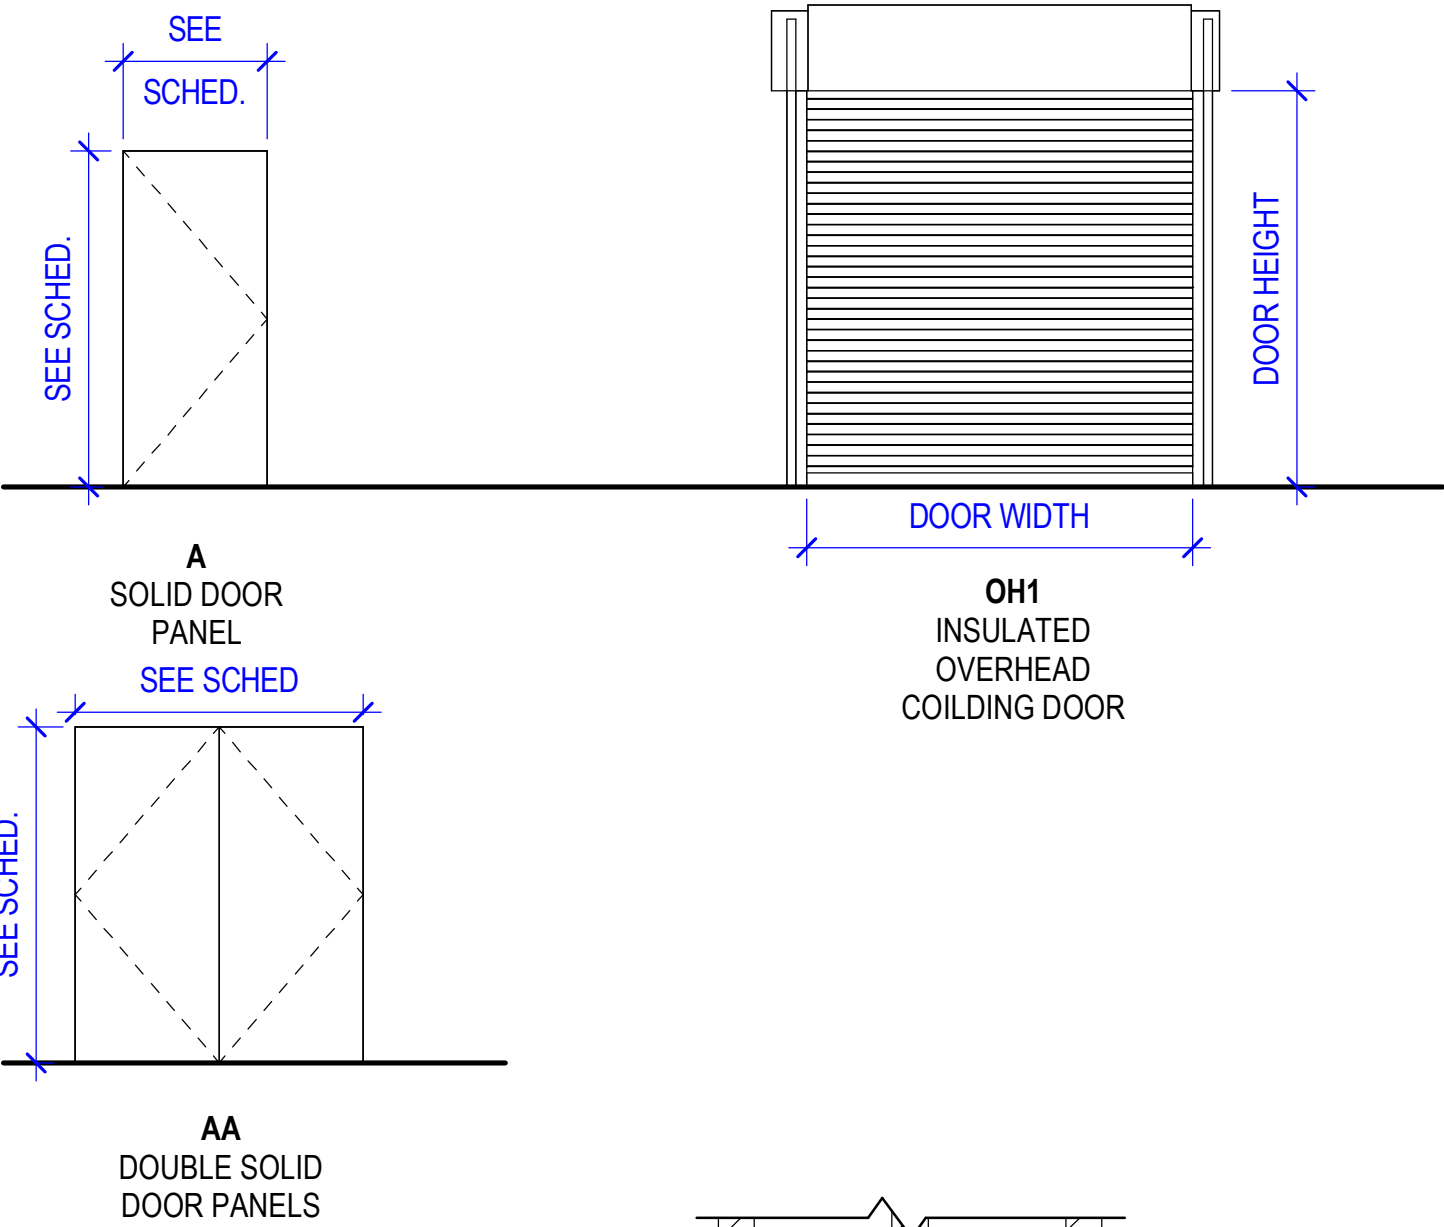


FRAME TYPES LEGEND

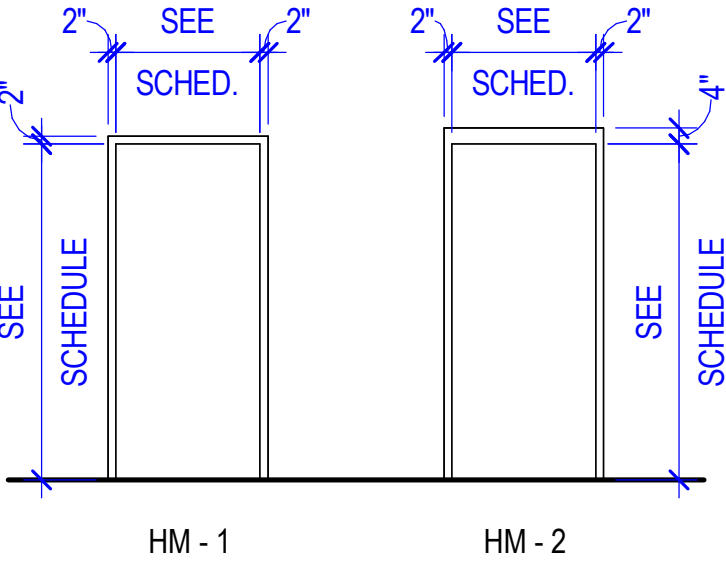

DOOR SCHEDULE																
DOOR NO.	DOOR					FRAME							FIRE RATING IN MINUTES	HARDWARE SET NO.	DOOR NO.	COMMENTS
	TYPE	SIZE			MATERIAL	FRAME TYPE	FRAME MATERIAL	FRAME FINISH	DETAILS							
		W	HT	THK					HEAD	JAMB	THRSHLD.					
100	A	3' - 0"	7' - 0"	1 3/4"	GHM	HM-1	GHM	PT	5/A-601	5/A-601			201N	100		
101A	OH1	14' - 0"	10' - 0"		INS. STL.			PREFIN.	1/A-401(SIM)				001	101A		
101B	A	3' - 0"	7' - 0"	1 3/4"	INS. GHM	HM-2	GHM	PT	1/A-601	2/A-601	6/A-601		C715	101B	SUPPLY BADGE READER	
102C	A	3' - 0"	7' - 0"	1 3/4"	INS. GHM	HM-2	GHM	PT	1/A-601	2/A-601	6/A-601		725	102C		
103A	A	3' - 0"	7' - 0"	1 3/4"	INS. GHM	HM-1	GHM	PT	3/A-601	4/A-601	6/A-601		C715	103A	SUPPLY BADGE READER	
103B	OH1	14' - 0"	10' - 0"		INS. STL.			PREFIN.	2/A-401				001	103B		
103C	A	3' - 0"	7' - 0"	1 3/4"	INS. GHM	HM-1	GHM	PT	3/A-601	4/A-601	6/A-601		725	103C		
103D	A	3' - 0"	7' - 0"	1 3/4"	INS. GHM	HM-1	GHM	PT	3/A-601	4/A-601	6/A-601		725	103D		
103E	A	3' - 0"	7' - 0"	1 3/4"	INS. GHM		GHM	PT	3/A-601	4/A-601	6/A-601		701	103E		
104	A	3' - 0"	7' - 0"	1 3/4"	INS. GHM	HM-1	GHM	PT	5/A-601	5/A-601			201C	104		

DOOR MATERIALS LEGEND	
GHM	GALVANIZED HOLLOW METAL
INS	INSULATED
STL	STEEL
MATERIALS	
PT	PAINT

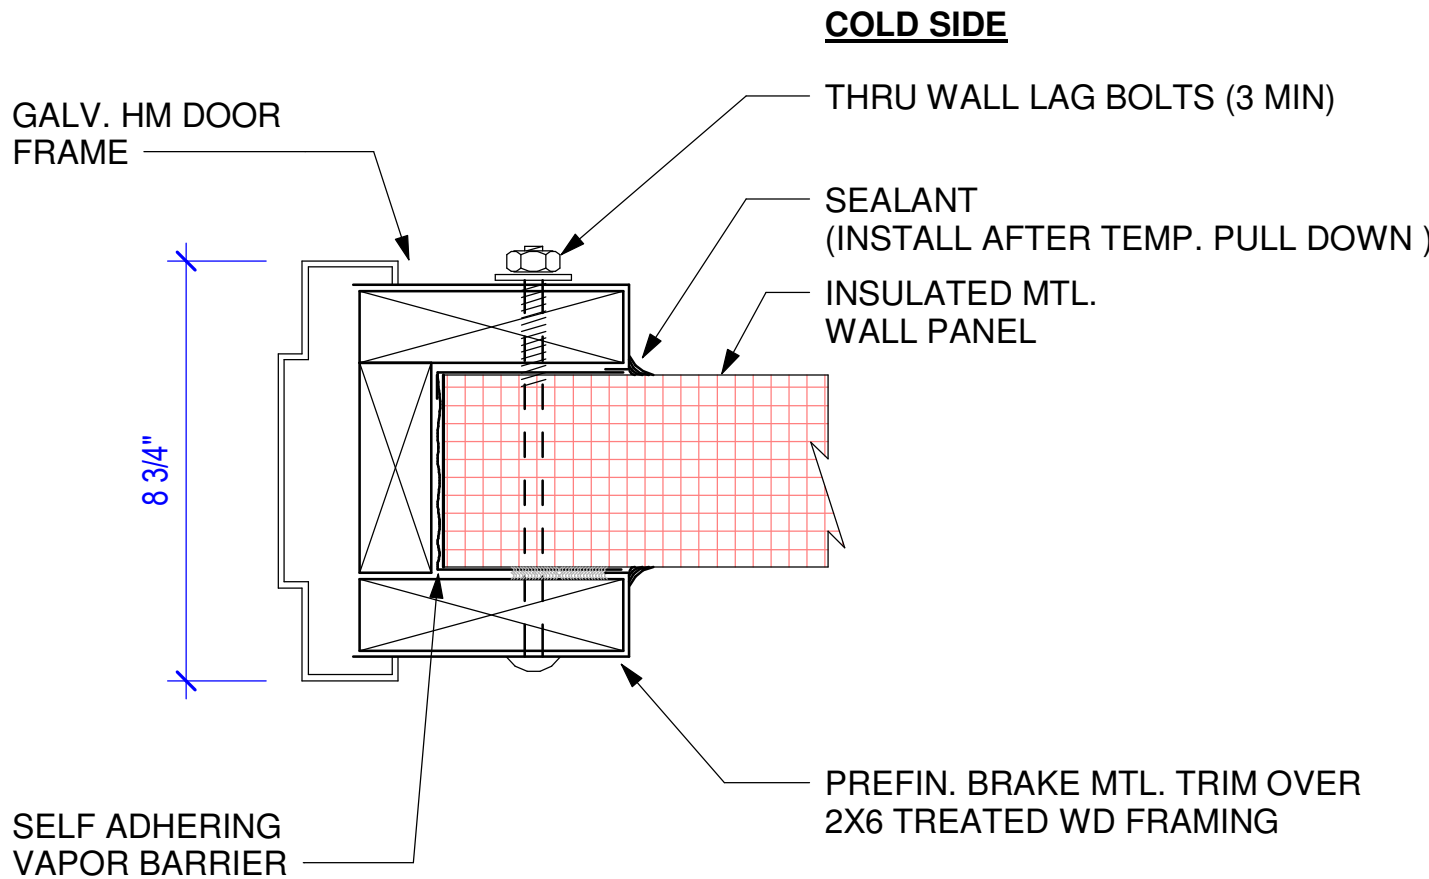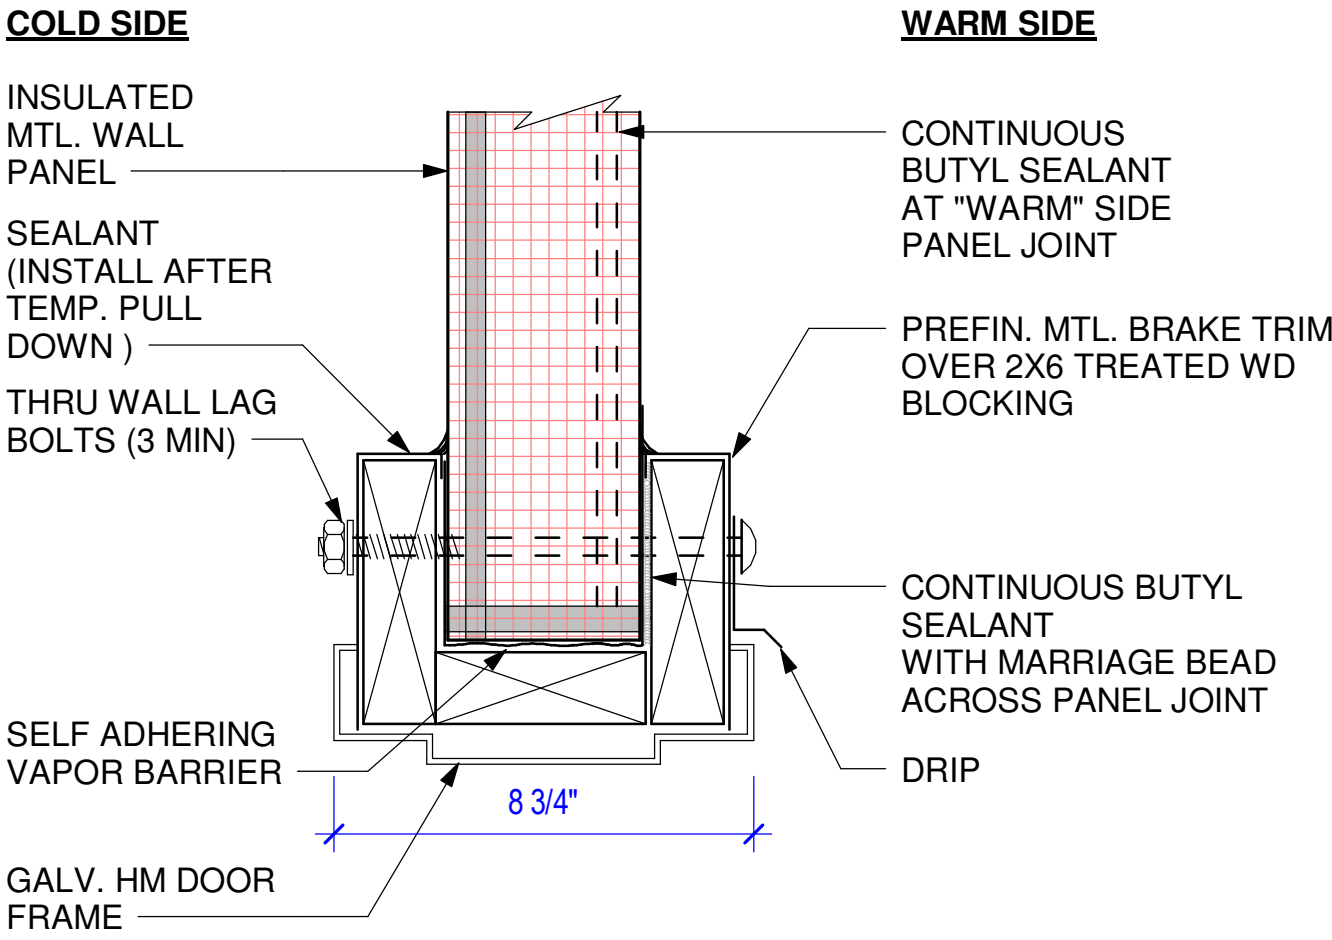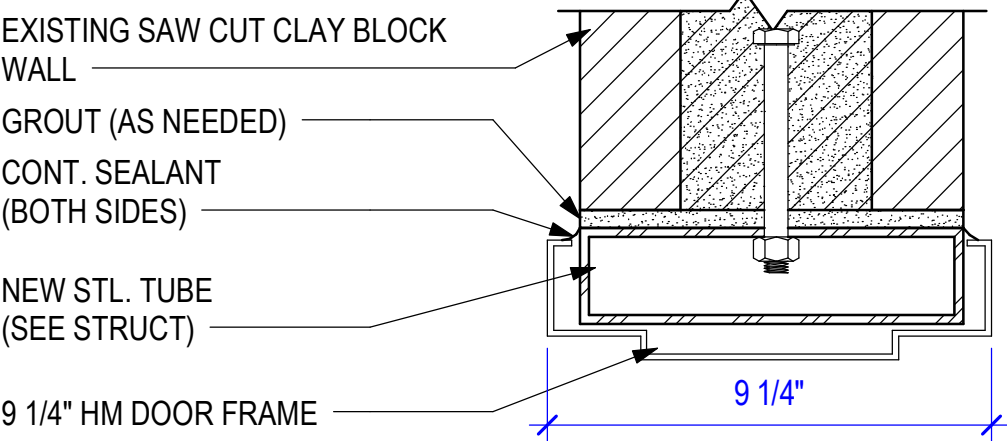
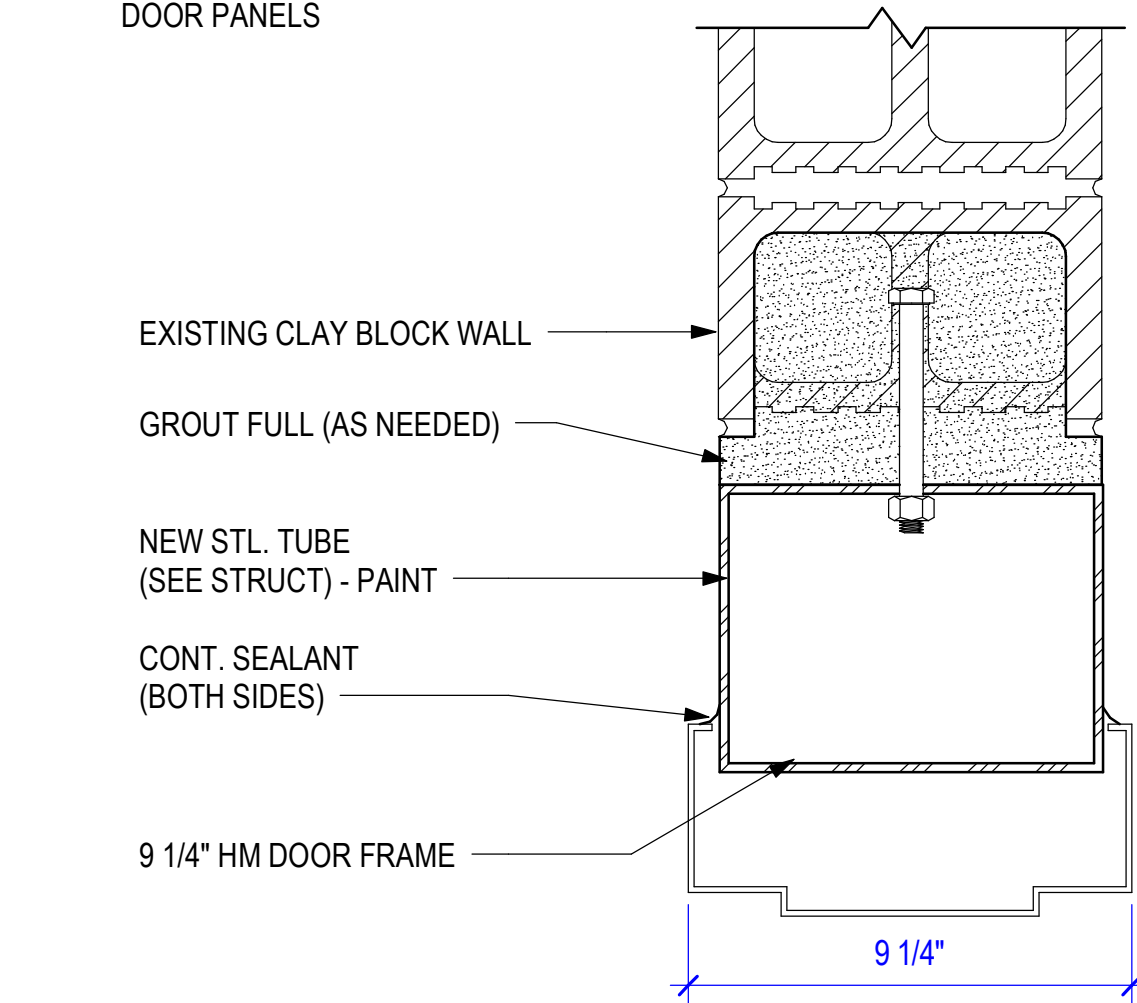


1 EXTERIOR DOOR HEAD DETAIL
3" = 1'-0"

2 EXTERIOR DOOR JAMB DETAIL
3" = 1'-0"

3 IMP DOOR HEAD
3" = 1'-0"

4 IMP DOOR JAMB
3" = 1'-0"

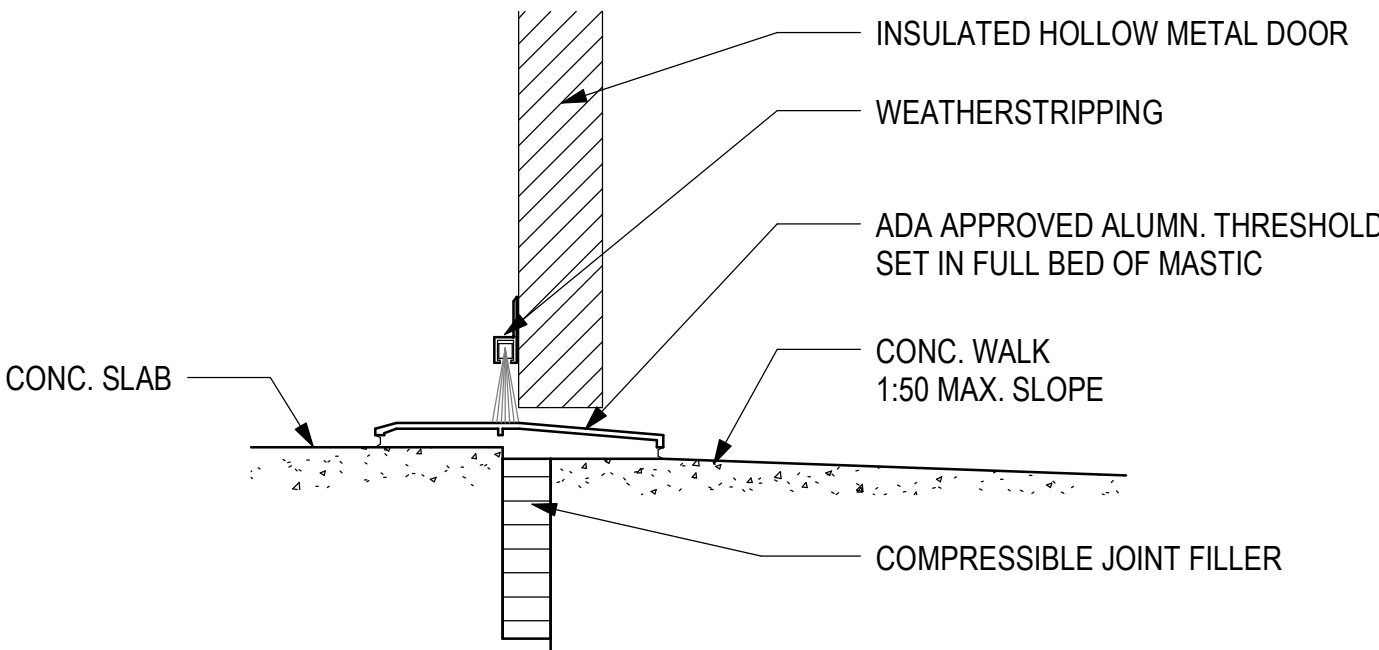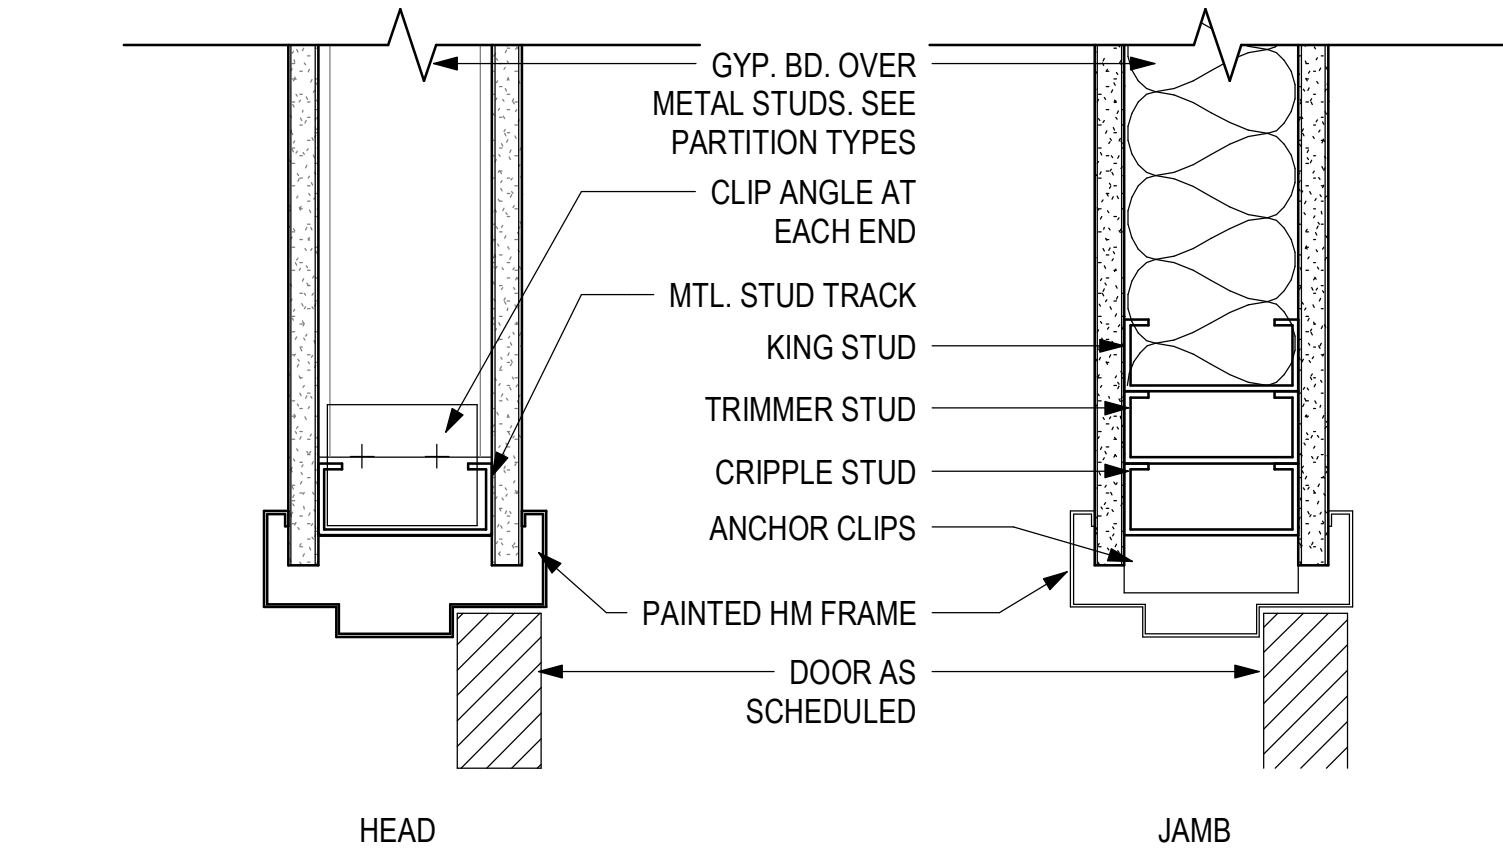

5 HM KD DR FRAME-MTL STUD-LESS THAN 4'-0"
3" = 1'-0"

6 HOLLOW METAL THRESHOLD
3" = 1'-0"



CONSTRUCTION DOCUMENTS

Revisions		
No.	Date	Description

Stamp



Notes

- CROMWELL ARCHITECTS ENGINEERS, INC. ALL RIGHTS RESERVED
- THIS SHEET DESIGNED FOR COLOR PRINTING. CRITICAL INFORMATION MAY BE LOST WITH BLACK AND WHITE PRINTING.

Project Number

Issue Date

Sheet Title

2024-079

10-09-2024

DOOR AND FINISH SCHEDULE

Sheet Number

A-601