


FLOOR PLAN GENERAL NOTES:


- INTERIOR DIMENSIONS ARE TO FACE OF STUDS UNLESS NOTED OTHERWISE.
- REFER TO A-101R FOR PARTITION TYPE KEYS.
- OPEN WORK CUBICLES ARE OFOI. (NO BACK PANEL) SEE DRAWING A-601 FOR ADDITIONAL INFORMATION. COORDINATE WITH ELECTRICAL DRAWINGS.
- BREAKROOM TABLES, COPIER, FILE CABINETS AND VENDING MACHINES SHOWN ARE OFOI.
- BREAKROOM APPLIANCES & LOCKERS ARE CFCI. SEE A-601 NOTES FOR ADDITIONAL INFORMATION.
- CONTROL ROOM DESKS, MONITORS & CABS ARE OFOI. COORDINATE WITH ELECTRICAL DRAWINGS.

FLOOR PLAN KEYED NOTES:

- DOWNSPOUT W/ PRE MANF CONCRETE SPLASH BLOCK.
- DOWNSPOUT W/ PRE MANF PVC BOOT, TIE TO STORM DRAIN.
- MECH OR ELECT EQUIP. PROVIDE CONCRETE HOUSEKEEPING PAD. SEE MECH & ELECT DRAWINGS FOR DETAILS.
- TYP. CONCRETE WALK OR STOOP. REFER TO CIVIL DWG FOR MAINTENANCE STRIP AND ADDITIONAL INFORMATION.
- CONCRETE EQUIPMENT PAD.
- EXPOSED STEEL COLUMN, PAINT. SEE STRUCT DWG.
- FIRE EXTINGUISHER CABINET (F.E.C.)

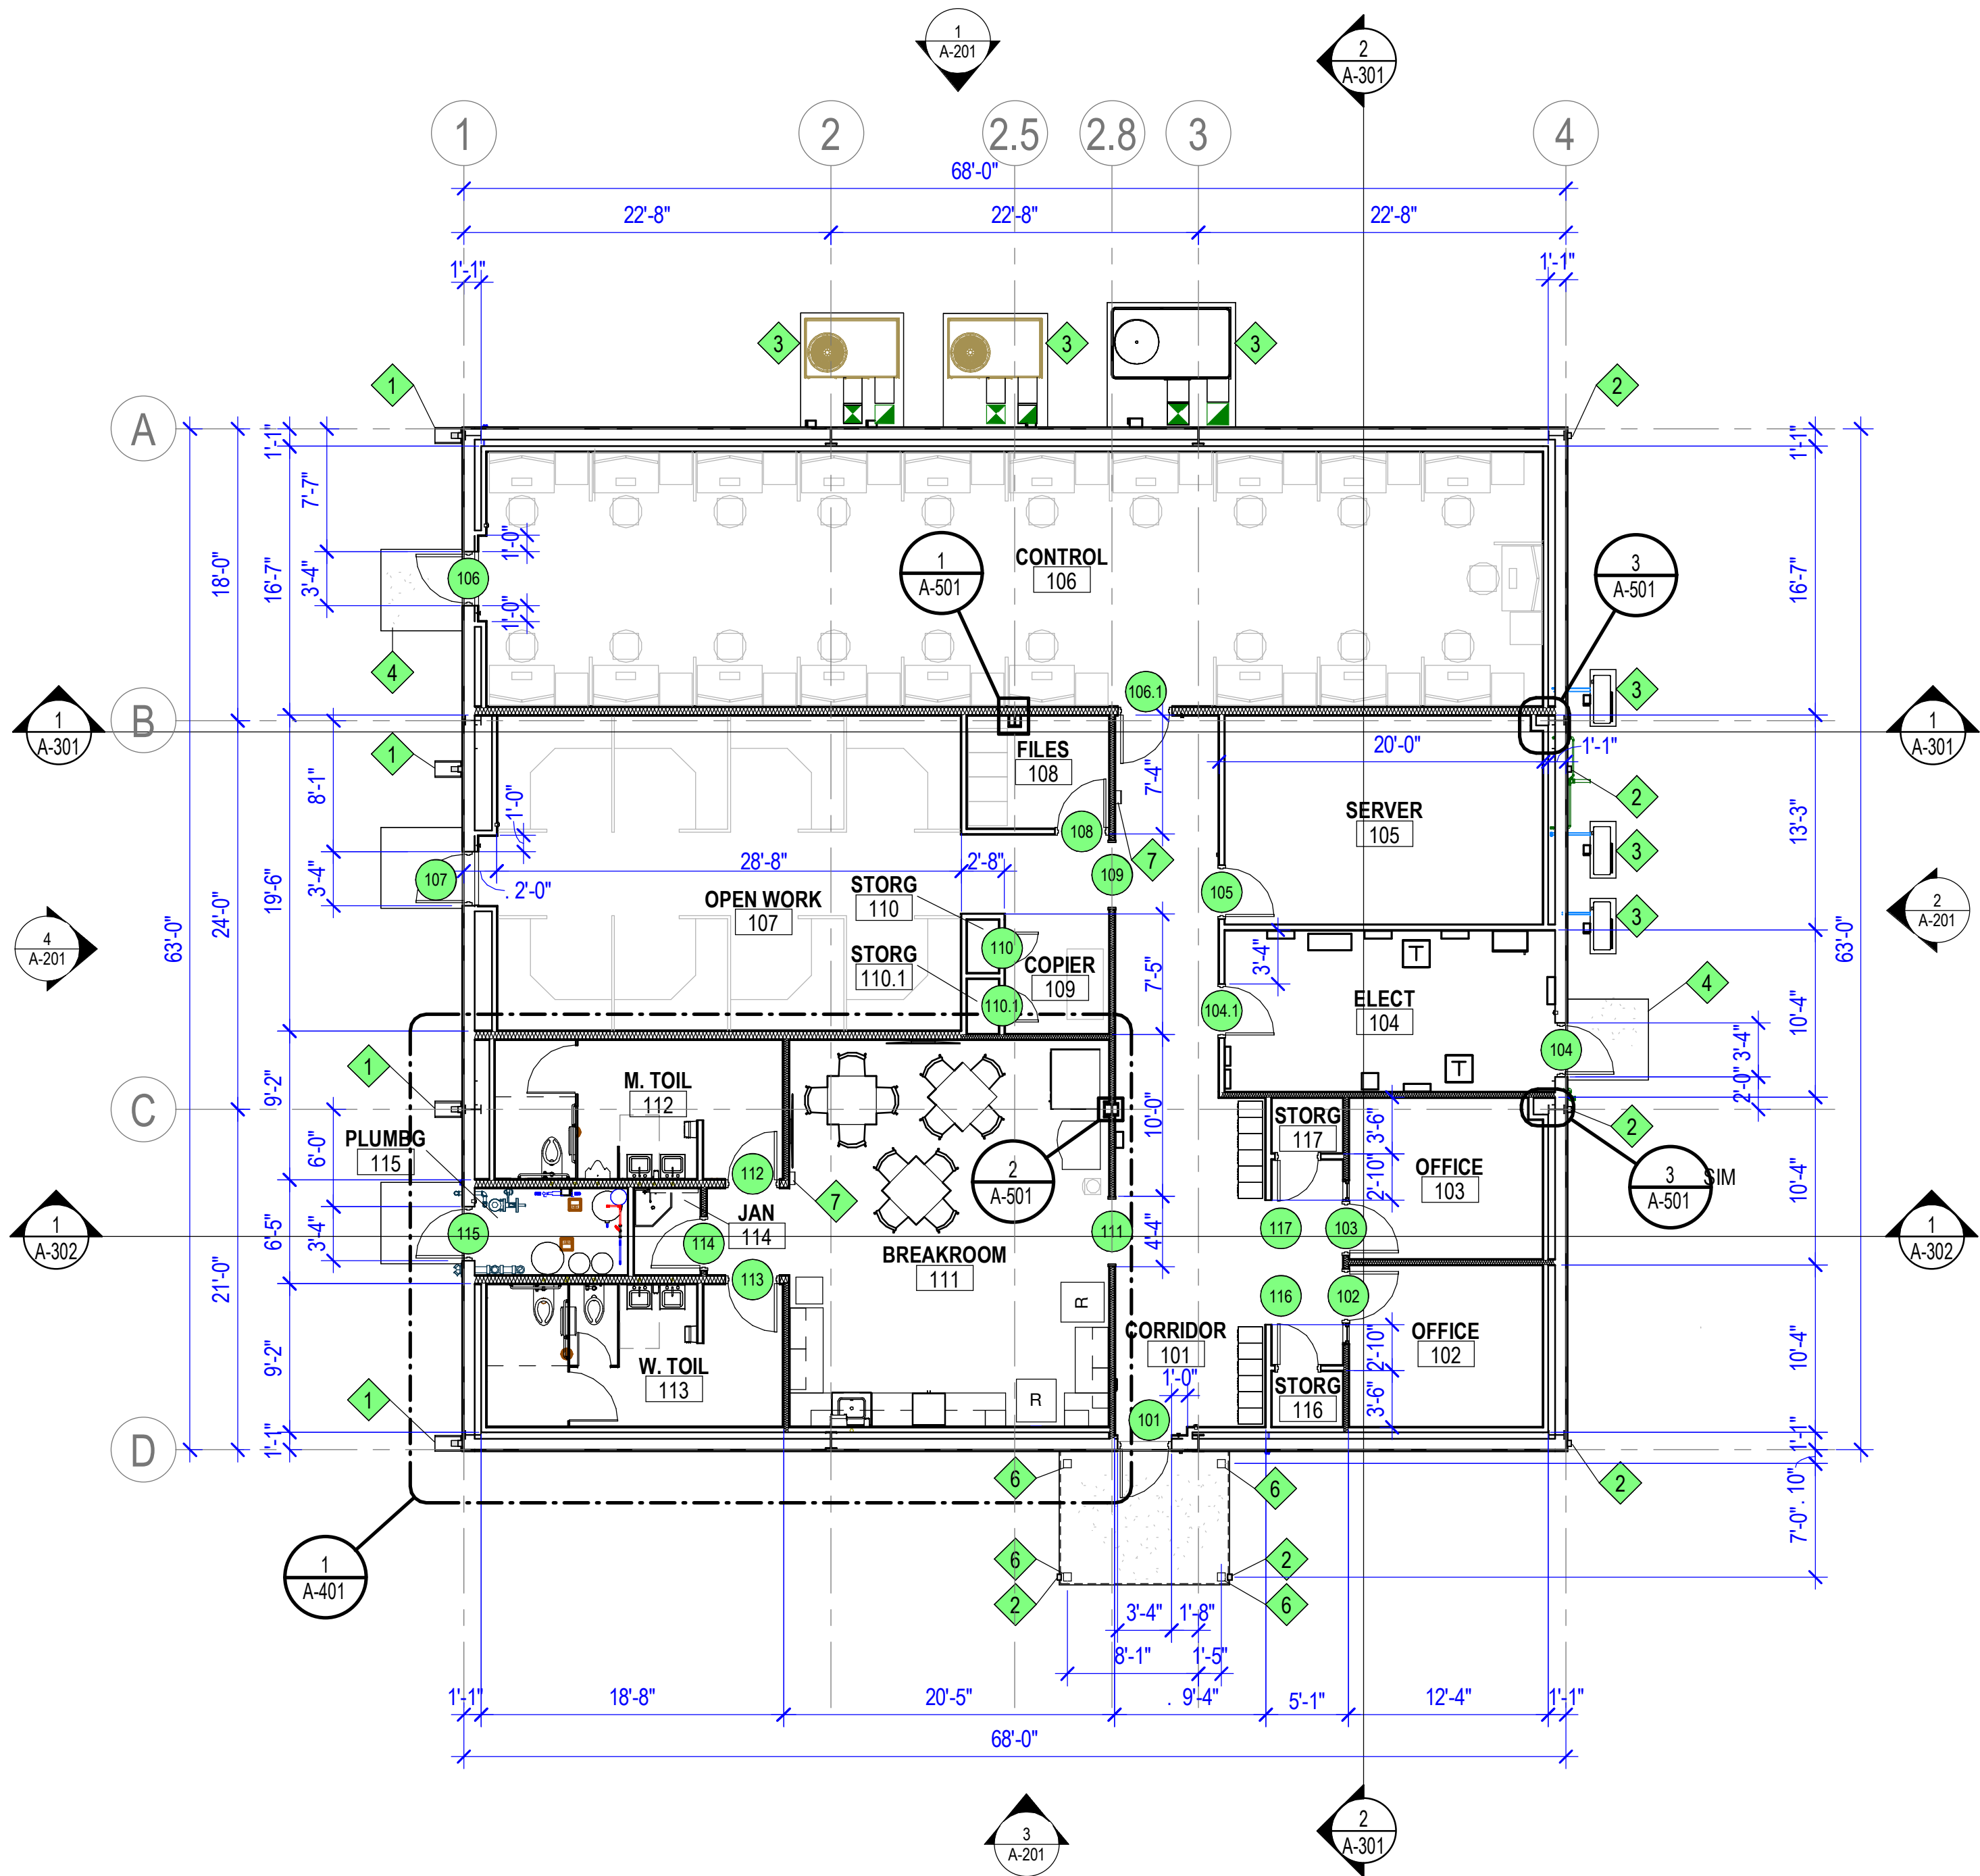

1 FLOOR PLAN
1/8" = 1'-0"

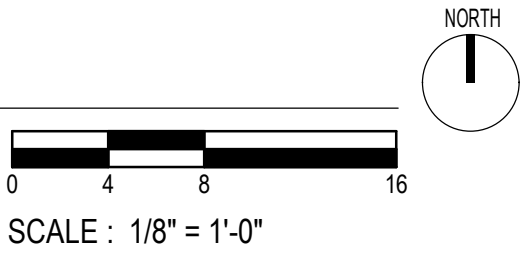

AEROJET ROCKETDYNE
A17 CONTROL BUILDING
EAST CAMDEN,
ARKANSAS

Design Phase

CONSTRUCTION
DOCUMENTS

Revisions

No.	Date	Description

Stamp



02-20-2025

Notes

- CROMWELL ARCHITECTS ENGINEERS, INC. ALL RIGHTS RESERVED
- THIS SHEET DESIGNED FOR COLOR PRINTING. CRITICAL INFORMATION MAY BE LOST WITH BLACK AND WHITE PRINTING.

Project Number

2024-210

Issue Date

02-20-2025

Sheet Title

FLOOR PLAN

Sheet Number

A-101

Project

AEROJET ROCKETDYNE
A17 CONTROL BUILDING
EAST CAMDEN,
ARKANSAS


Design Phase

CONSTRUCTION
DOCUMENTS

Revisions

No.	Date	Description

Stamp

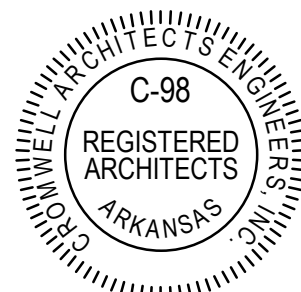

02-20-2025

Notes

1. CROMWELL ARCHITECTS ENGINEERS, INC.
ALL RIGHTS RESERVED
2. THIS SHEET DESIGNED FOR COLOR PRINTING.
CRITICAL INFORMATION MAY BE LOST WITH
BLACK AND WHITE PRINTING.

Project Number

2024-210

Issue Date

02-20-2025



Sheet Title


ROOF PLAN

Sheet Number


A-102

1 ROOF PLAN
1/8" = 1'-0"

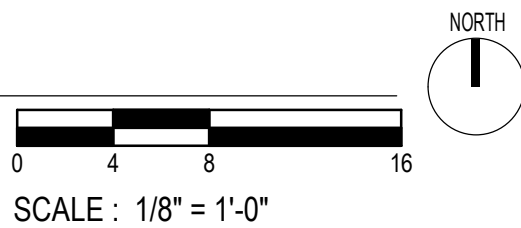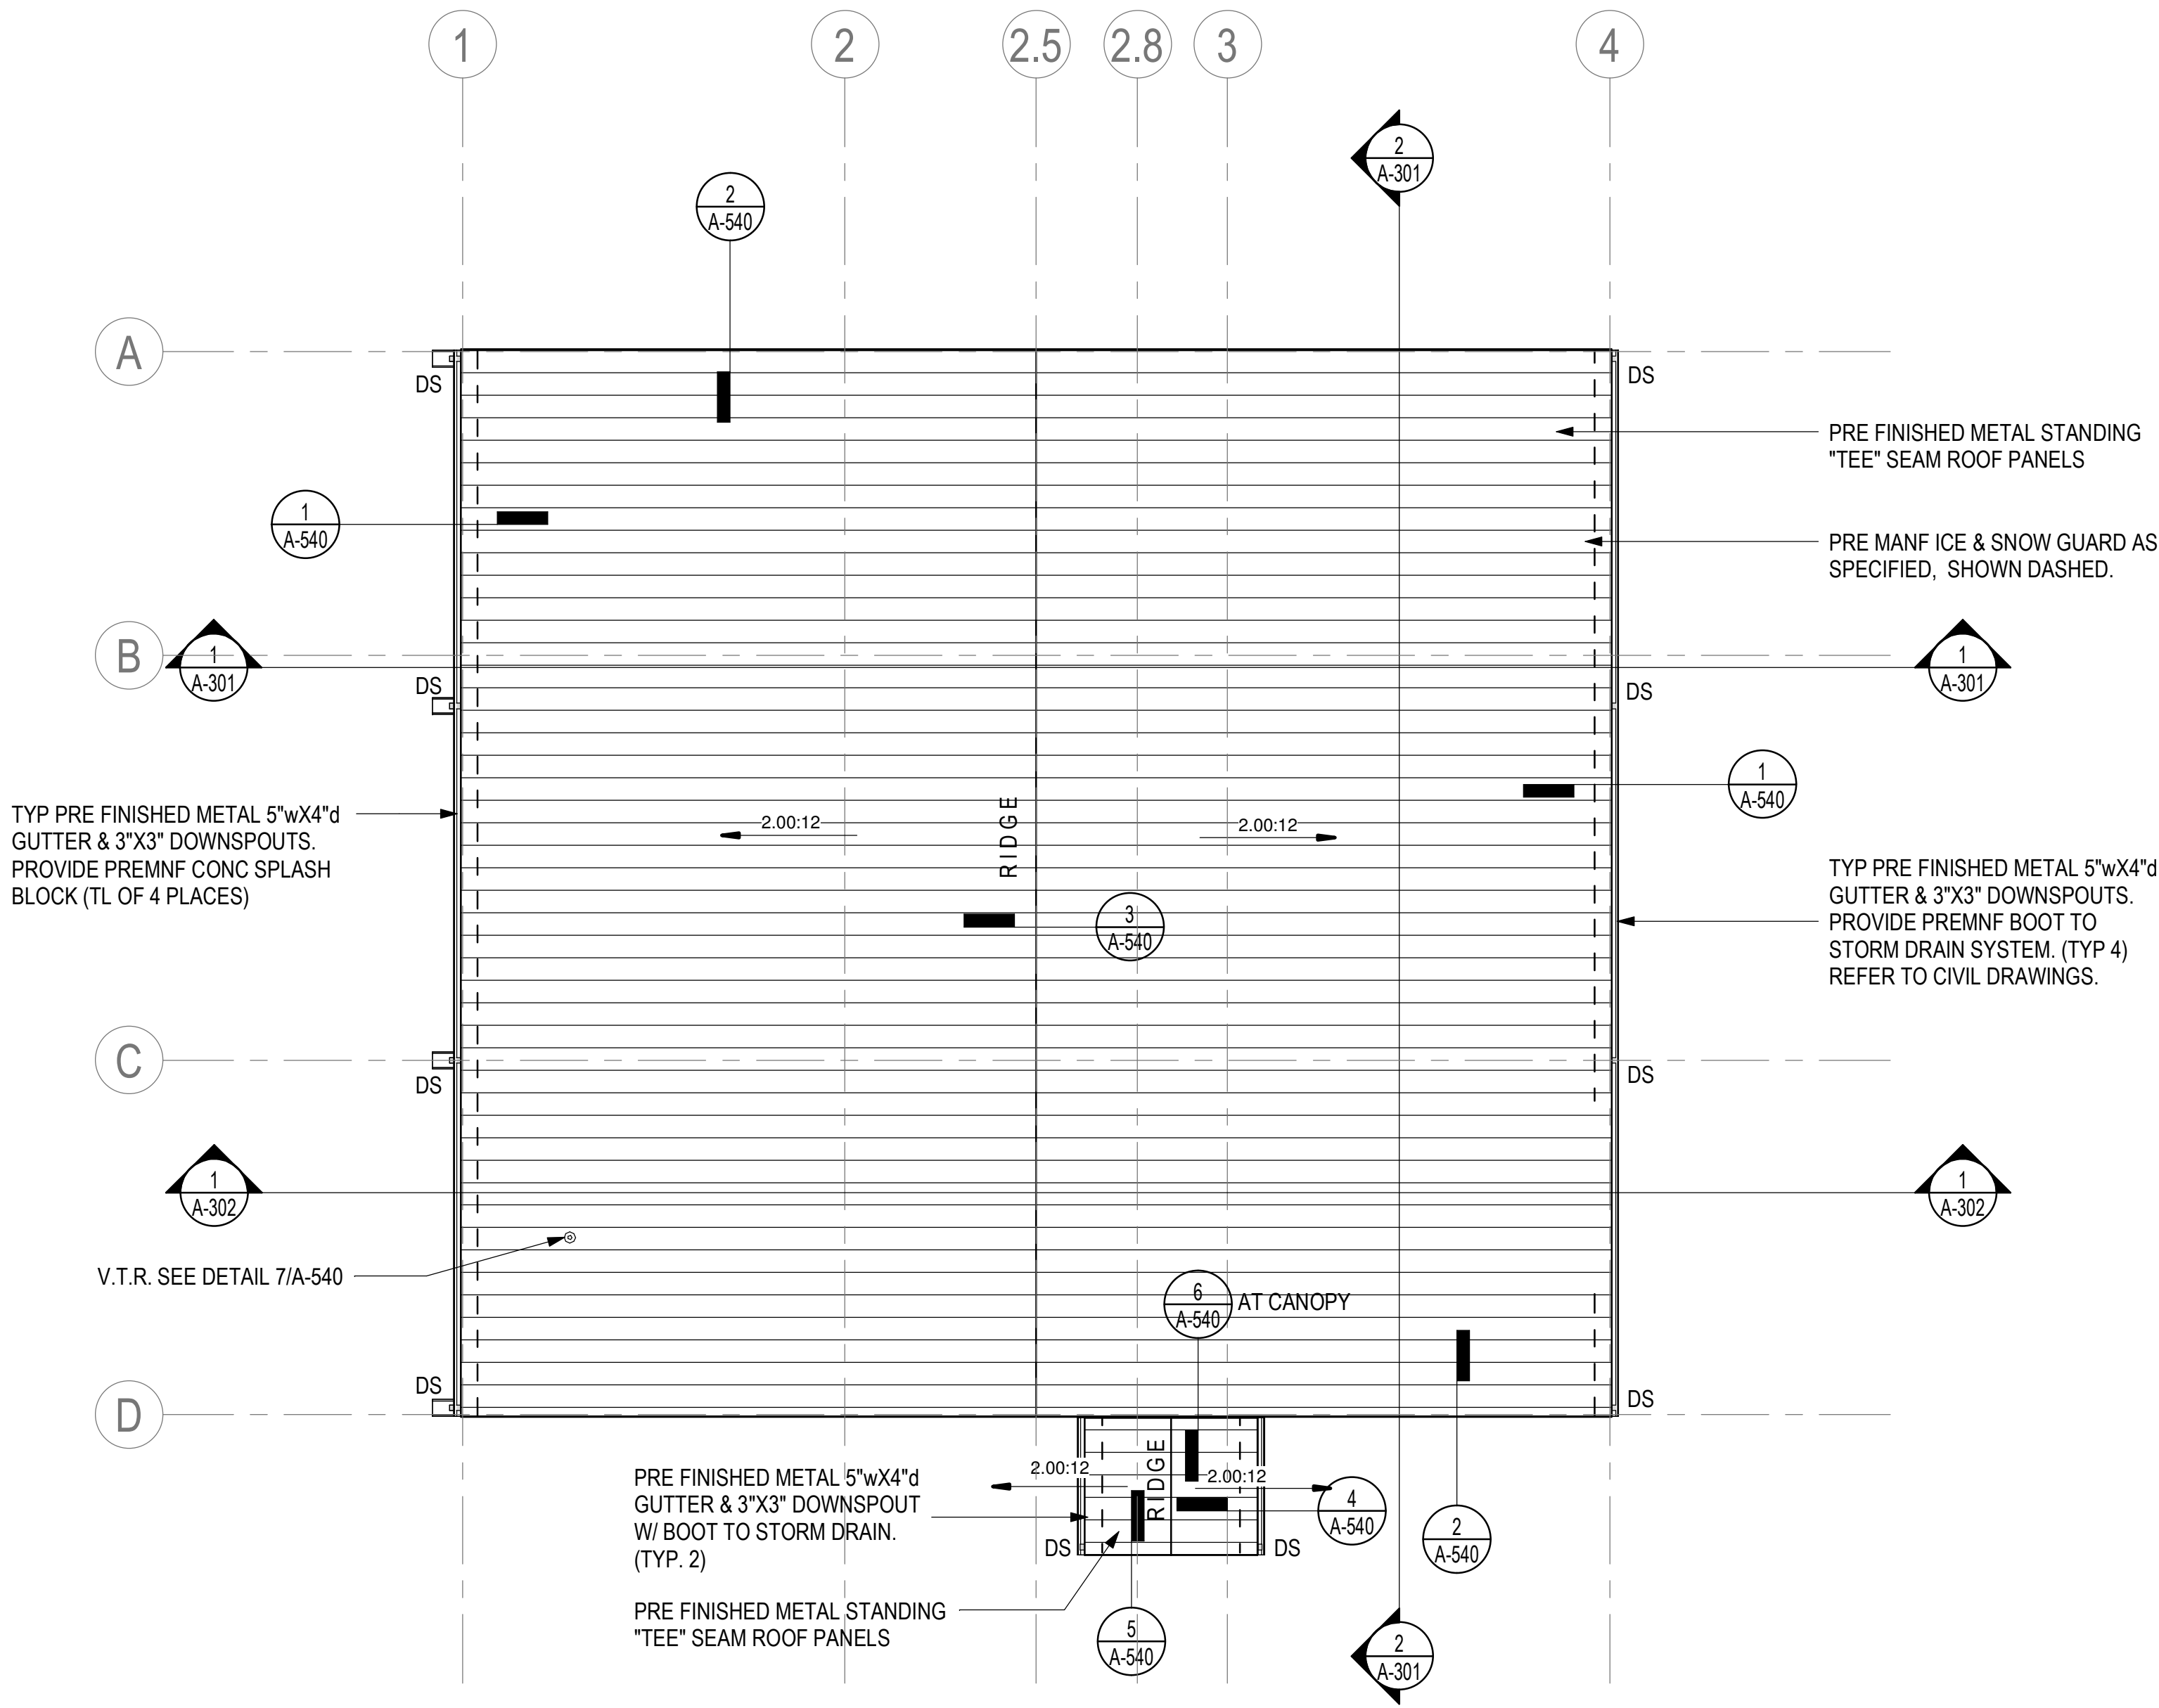


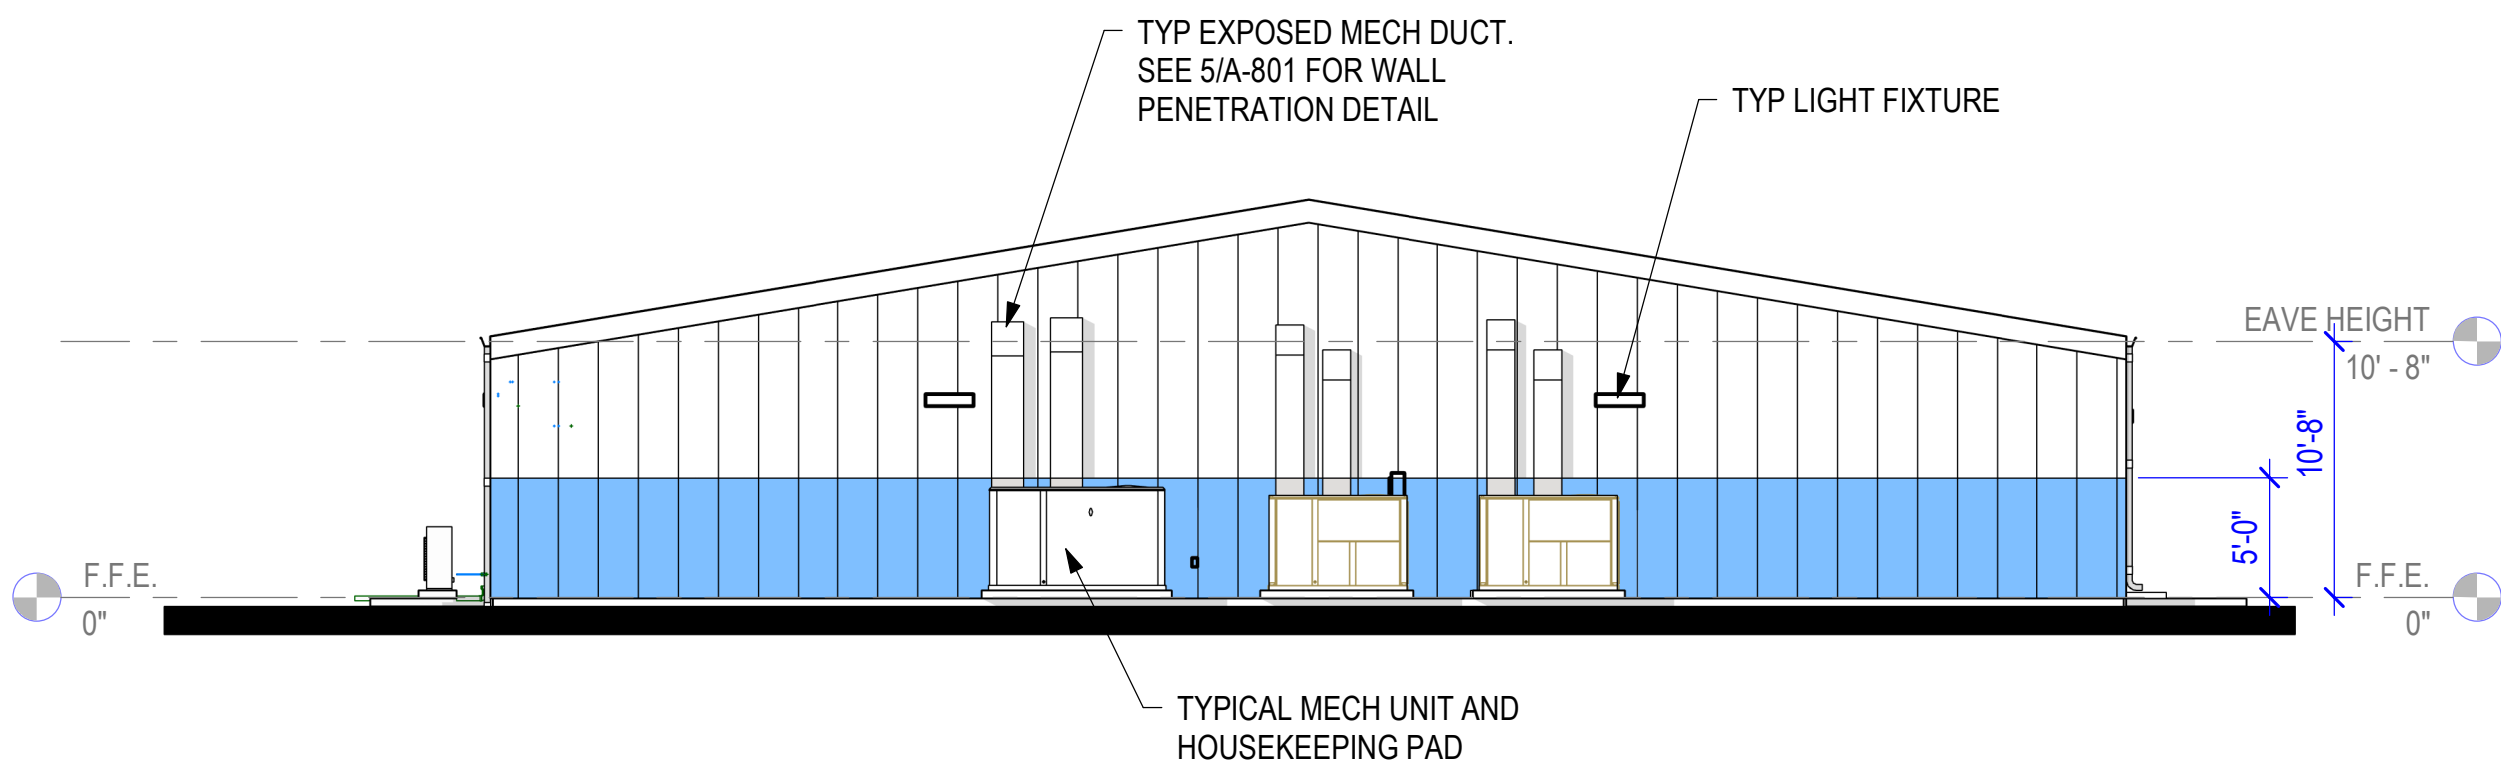


1 NORTH ELEVATION
1/8" = 1'-0"

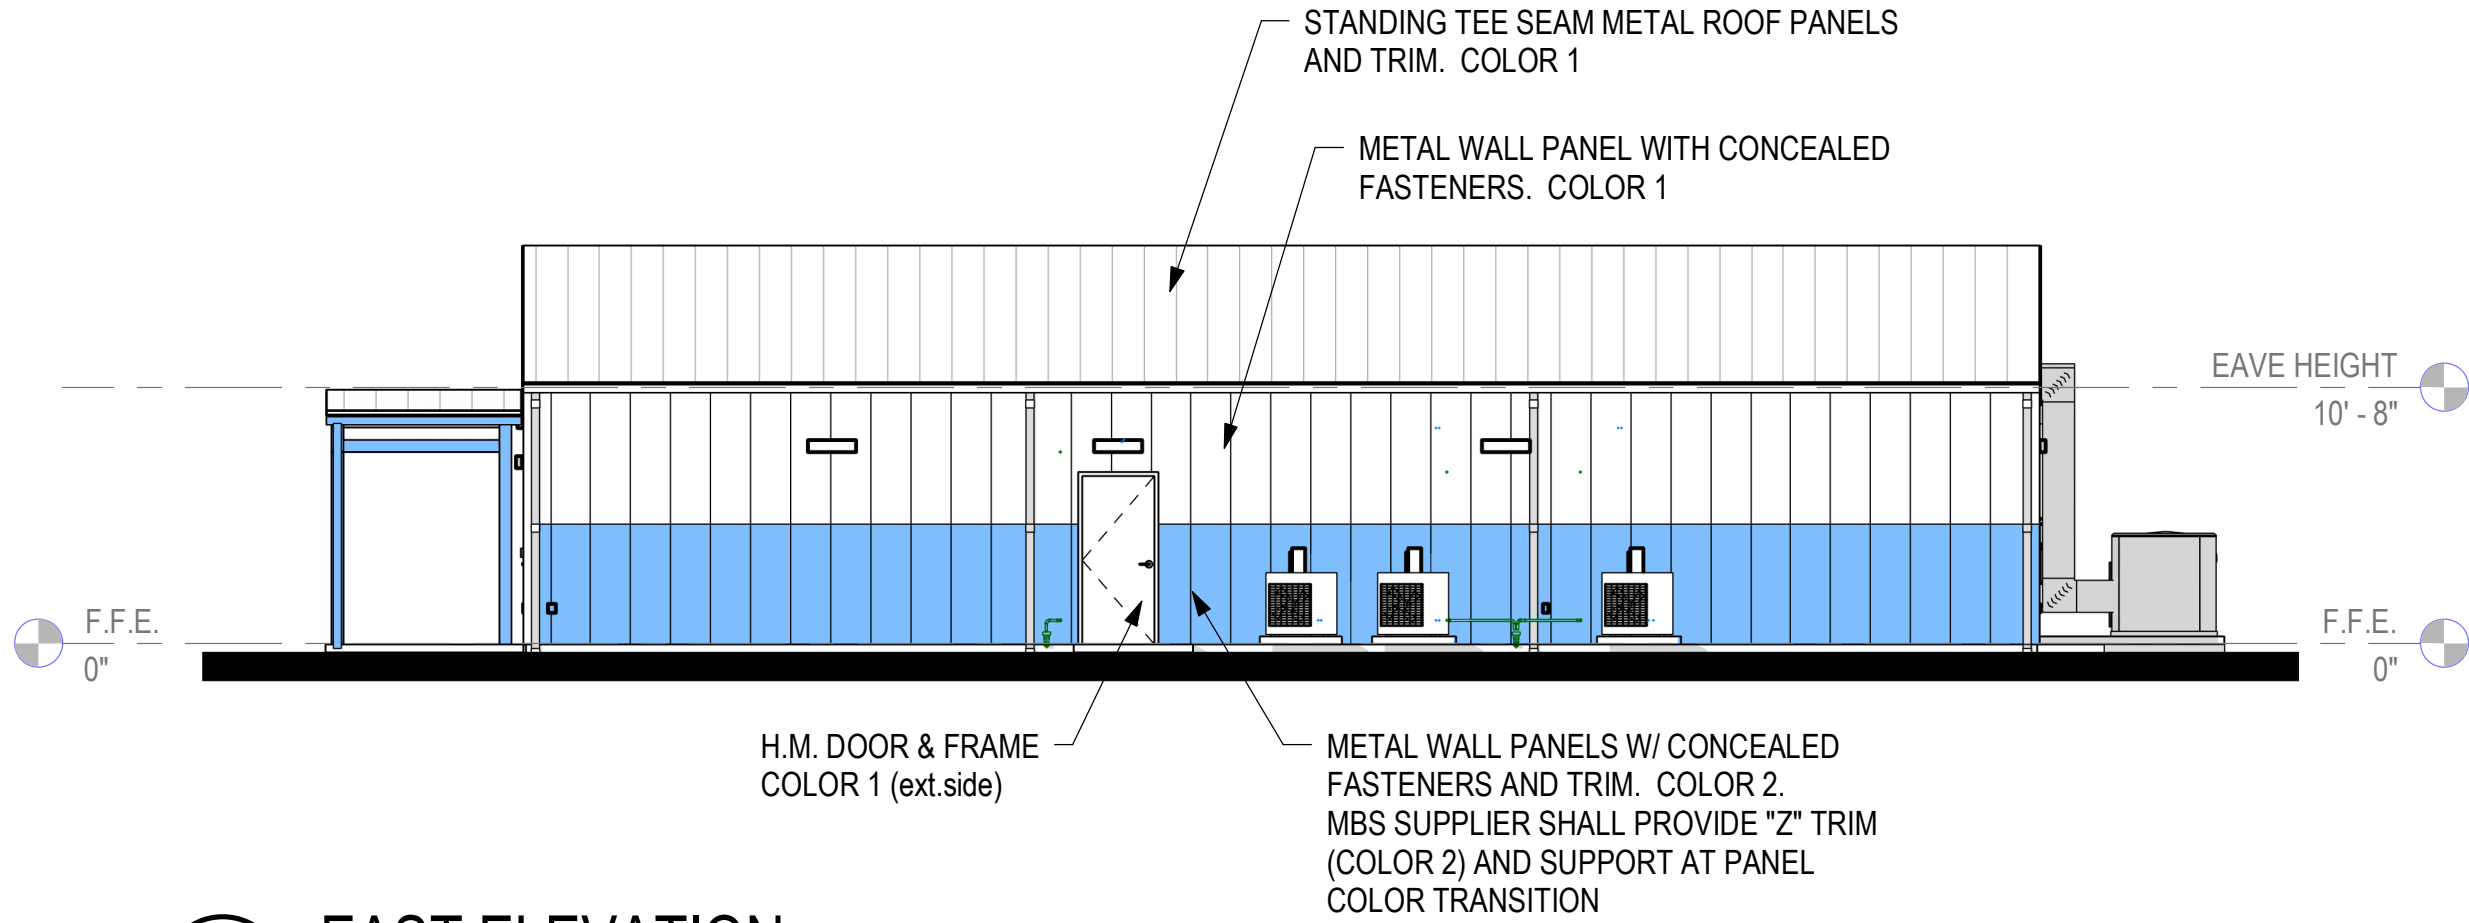

2 EAST ELEVATION
1/8" = 1'-0"

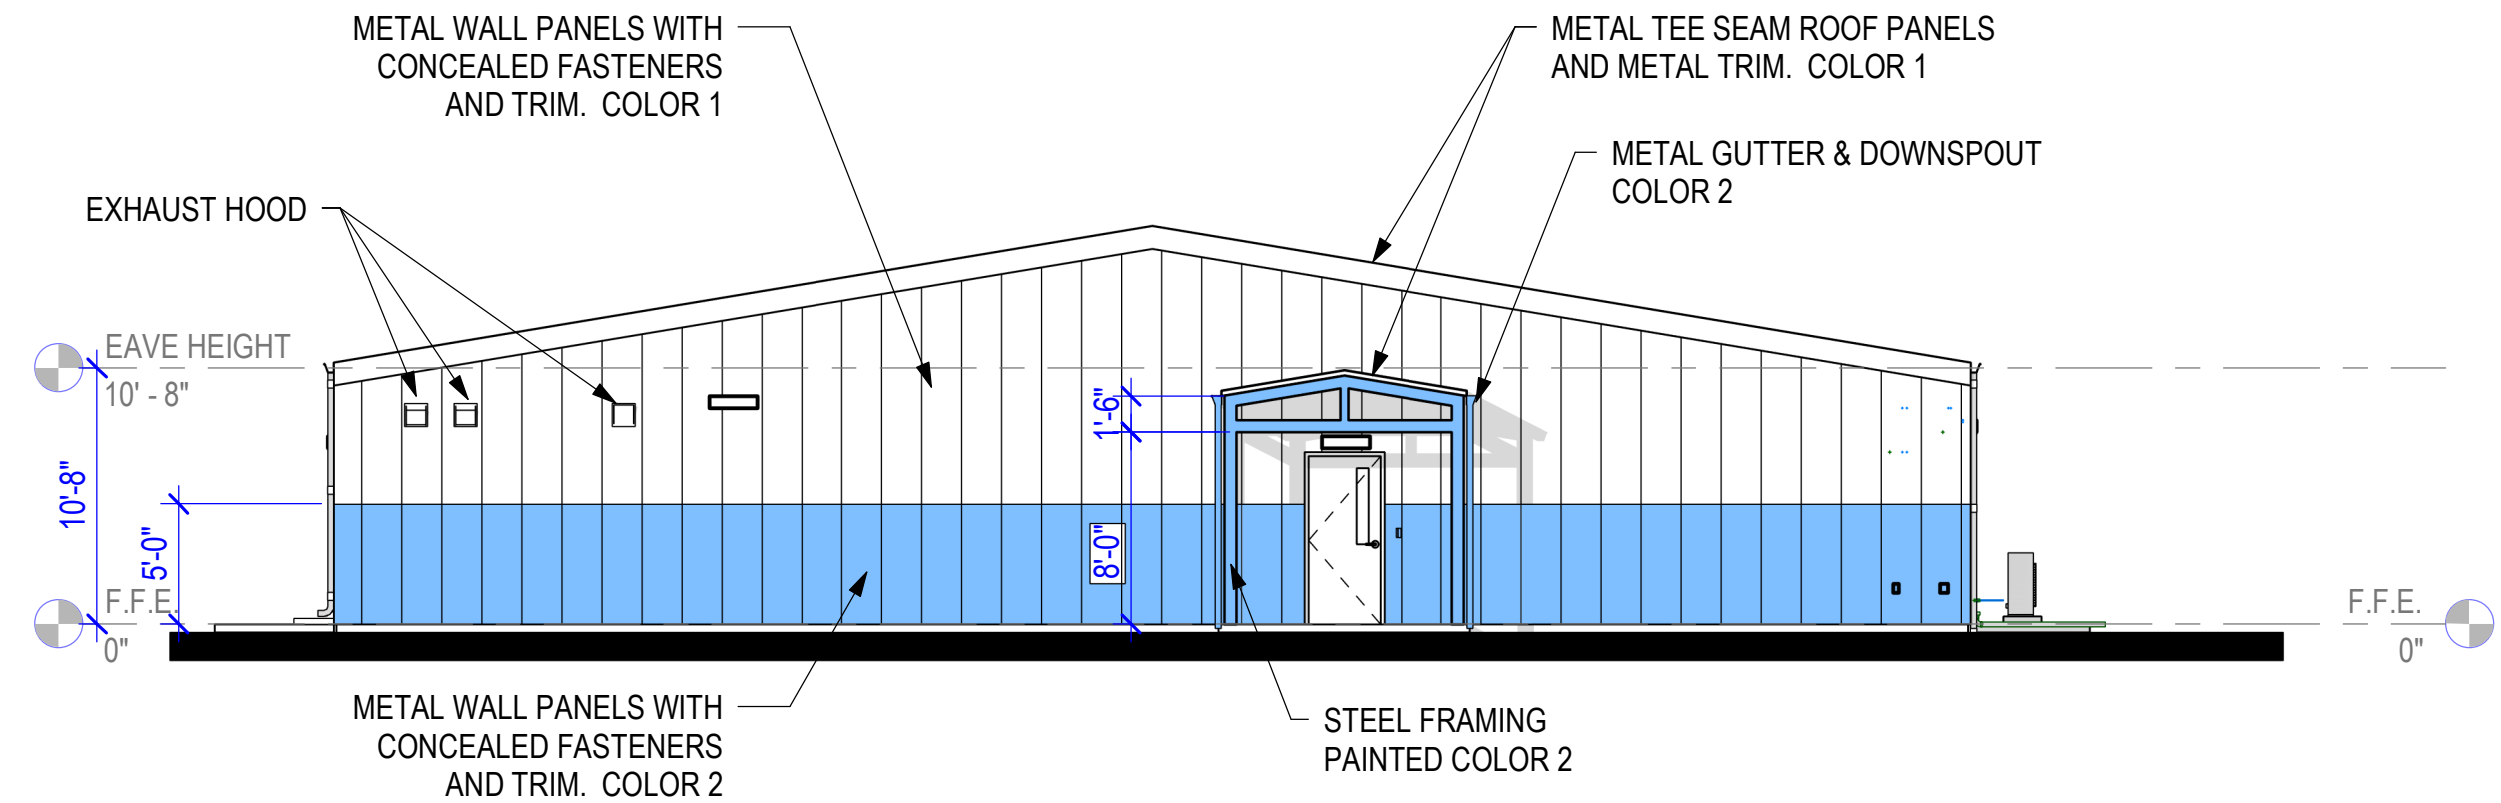

3 SOUTH ELEVATION
1/8" = 1'-0"

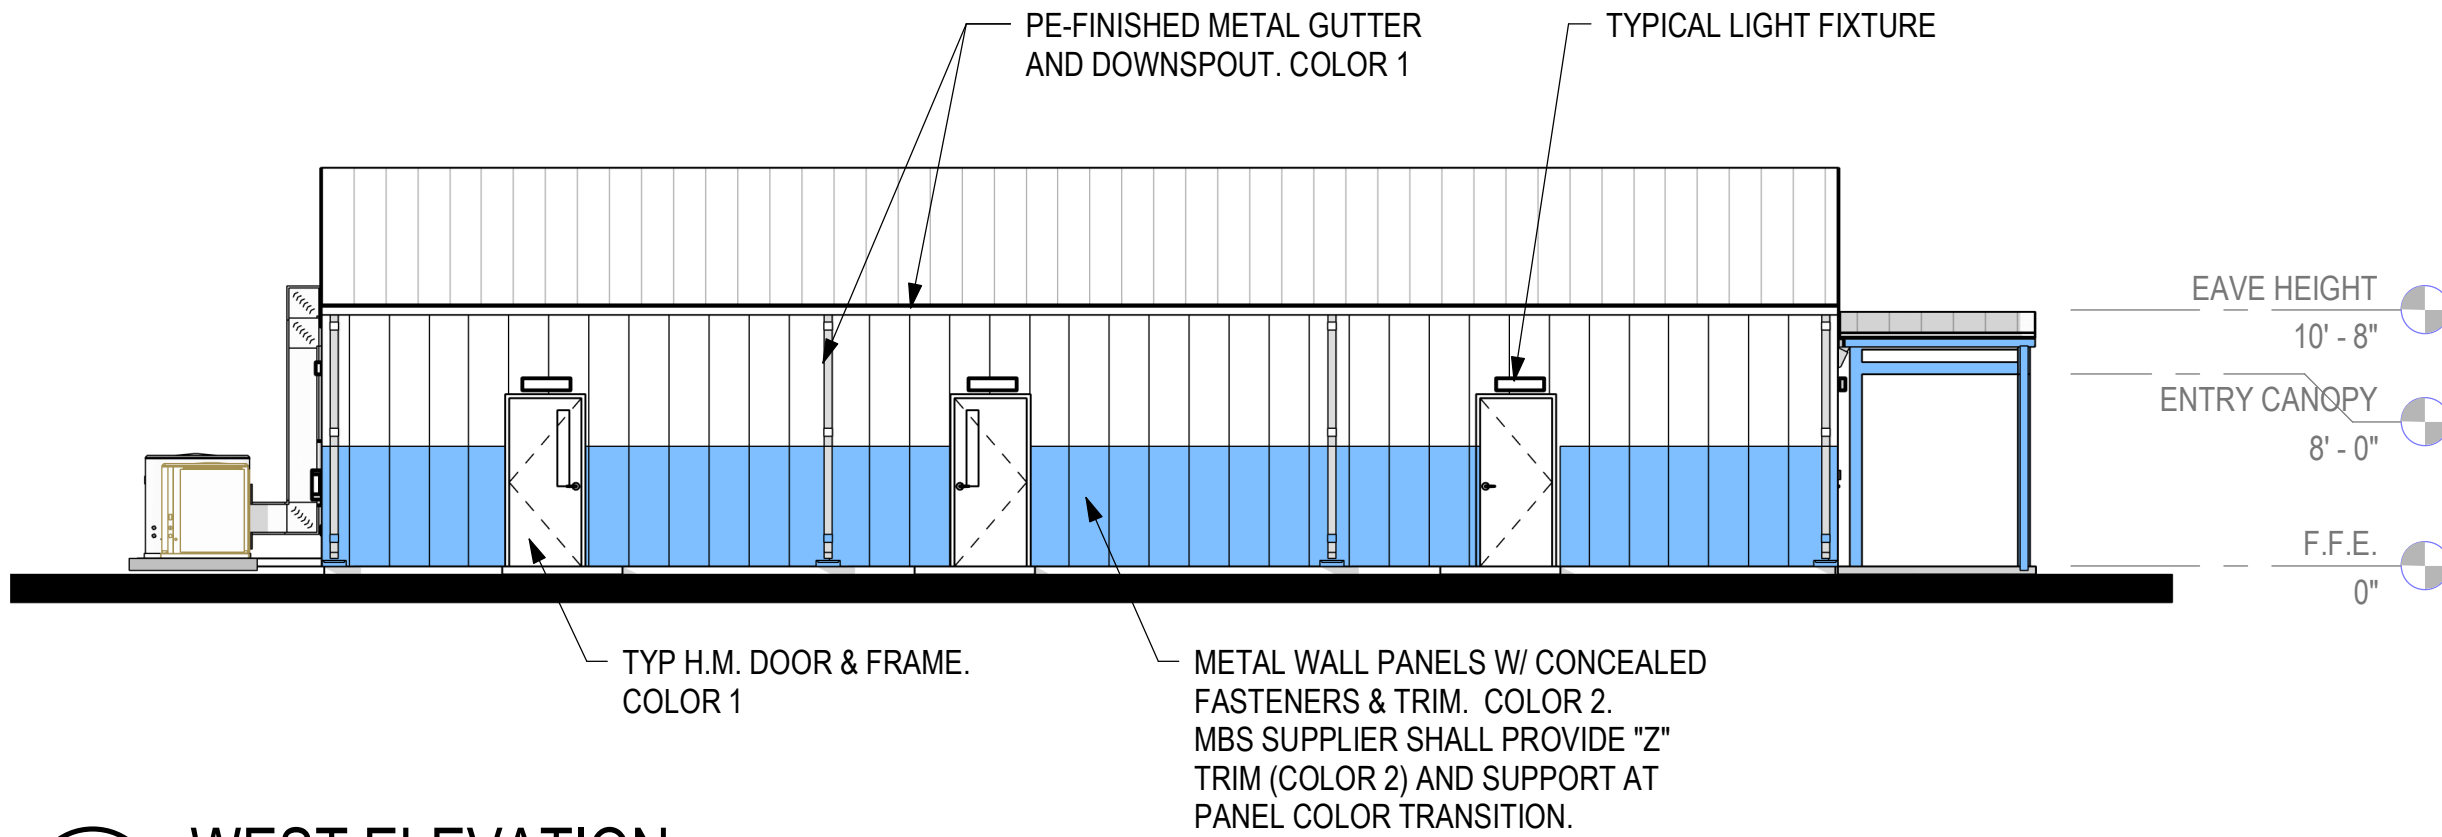

4 WEST ELEVATION
1/8" = 1'-0"

EXTERIOR COLOR LEGEND:

COLOR 1 = PANEL MANUFACTURERS STANDARD WHITE

COLOR 2 = BLUE EQUAL TO "HAWAIIAN BLUE"

NOTE: CONTRACTOR SHALL SUBMIT METAL PANEL COLOR SAMPLES TO ARCHITECT WITH A KEY PLAN FOR REVIEW & APPROVAL.

AEROJET ROCKETDYNE
A17 CONTROL BUILDING
EAST CAMDEN,
ARKANSAS

Design Phase

**CONSTRUCTION
DOCUMENTS**

Revisions

No.	Date	Description

Stamp



02-20-2025

Notes

1. CROMWELL ARCHITECTS ENGINEERS, INC. ALL RIGHTS RESERVED
2. THIS SHEET DESIGNED FOR COLOR PRINTING. CRITICAL INFORMATION MAY BE LOST WITH BLACK AND WHITE PRINTING.

Project Number

2024-210

Issue Date



02-20-2025

Sheet Title

EXTERIOR
ELEVATIONS

Sheet Number

A-201

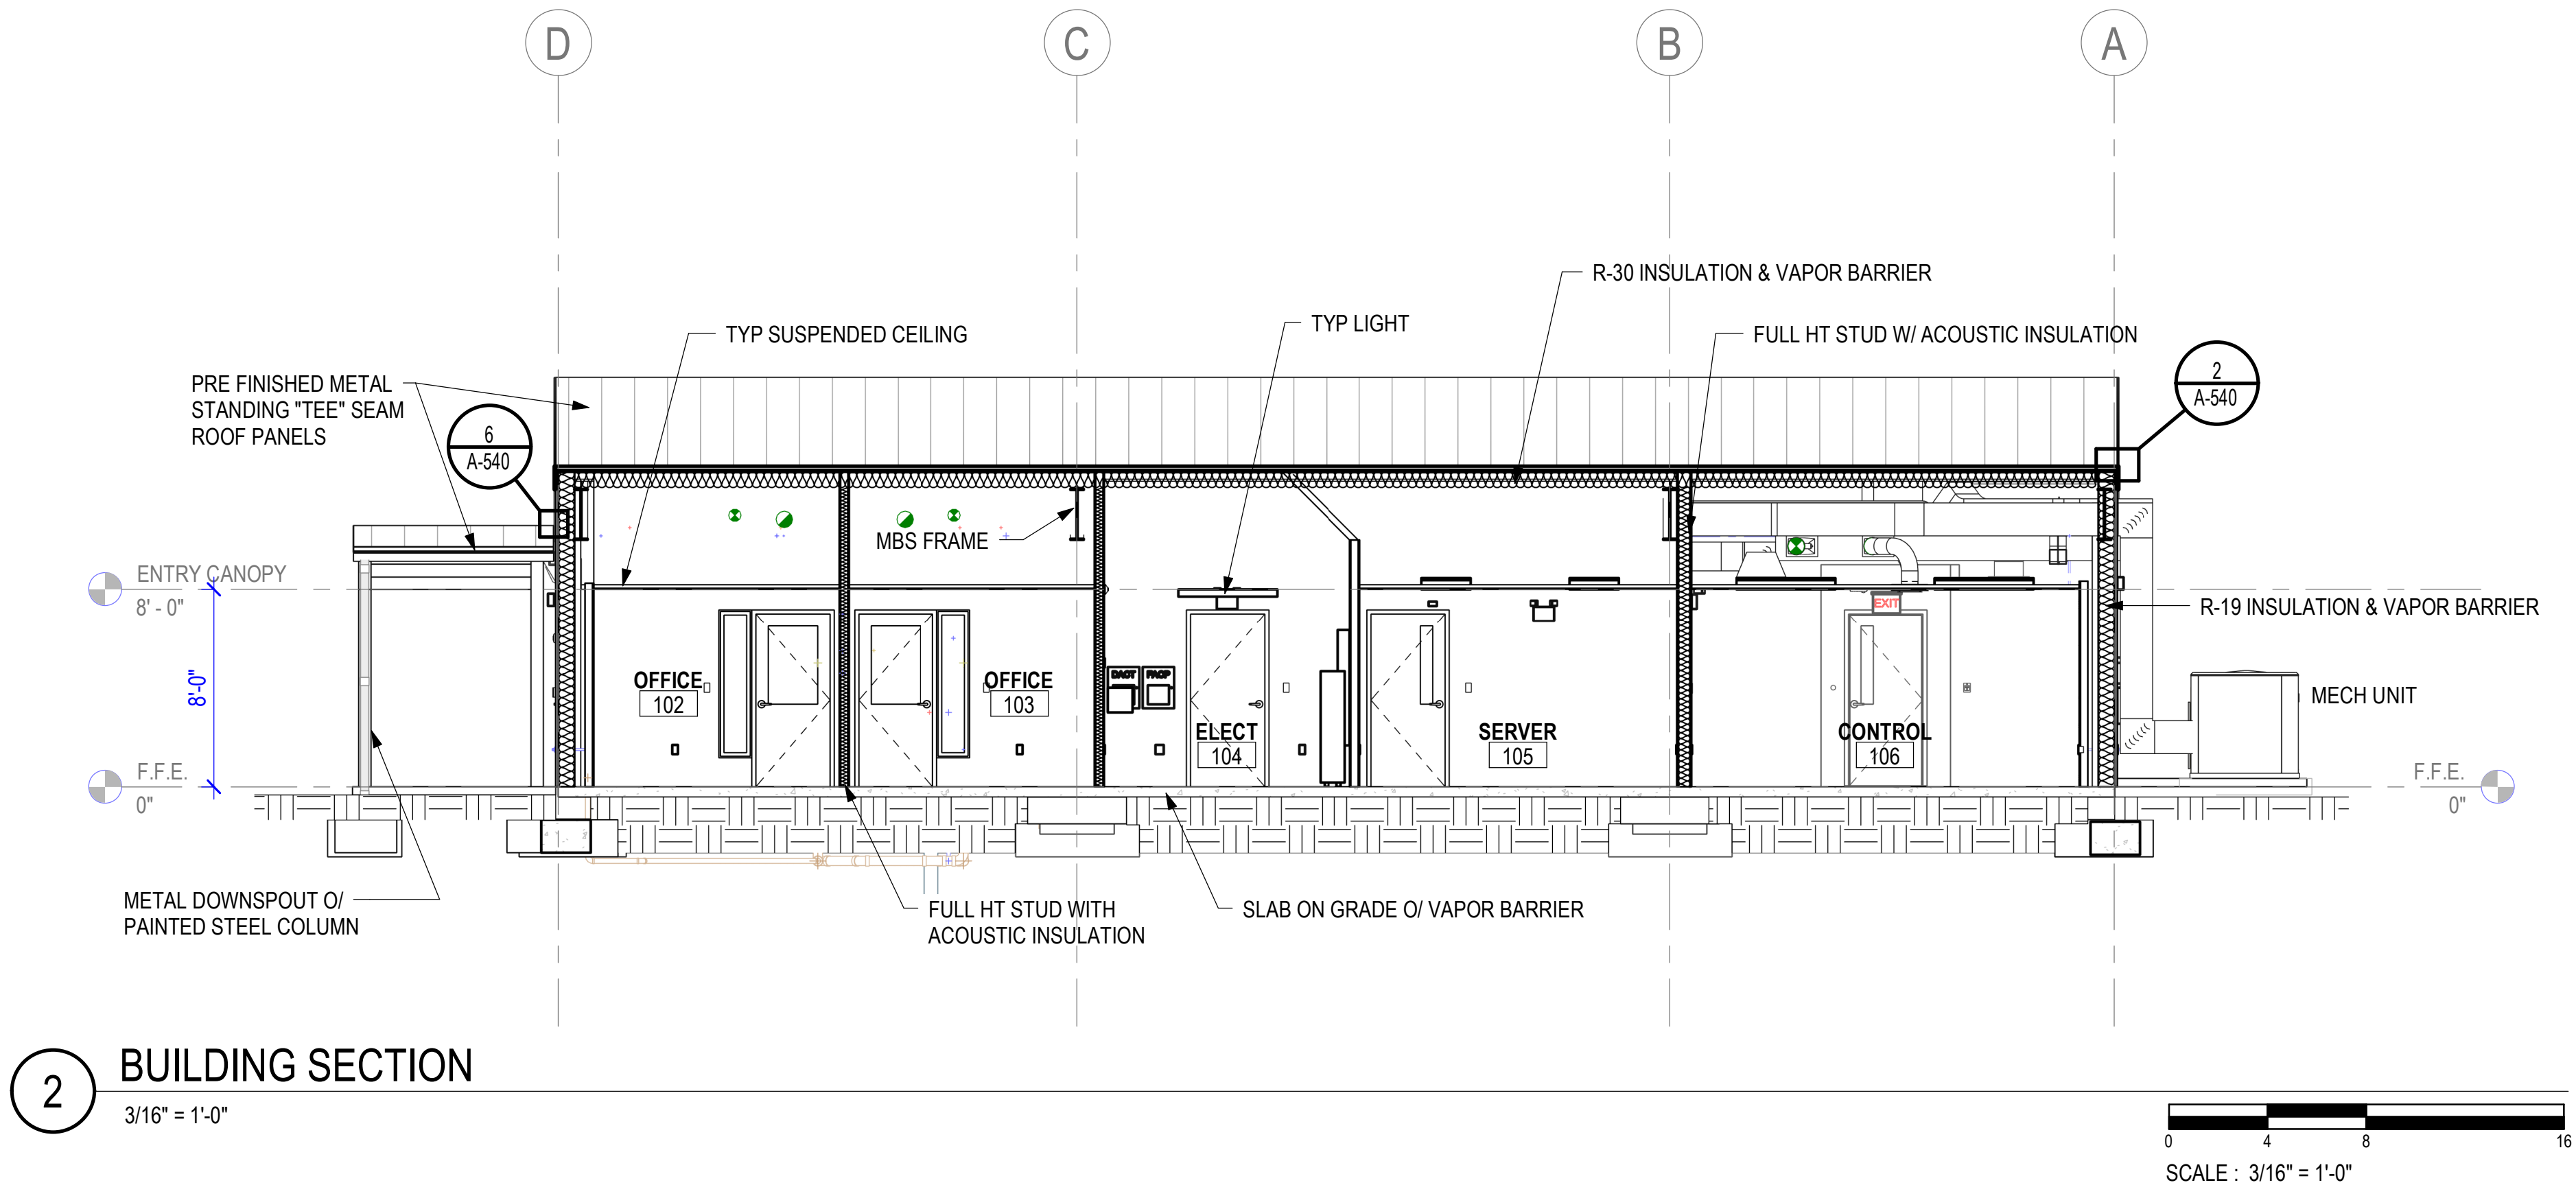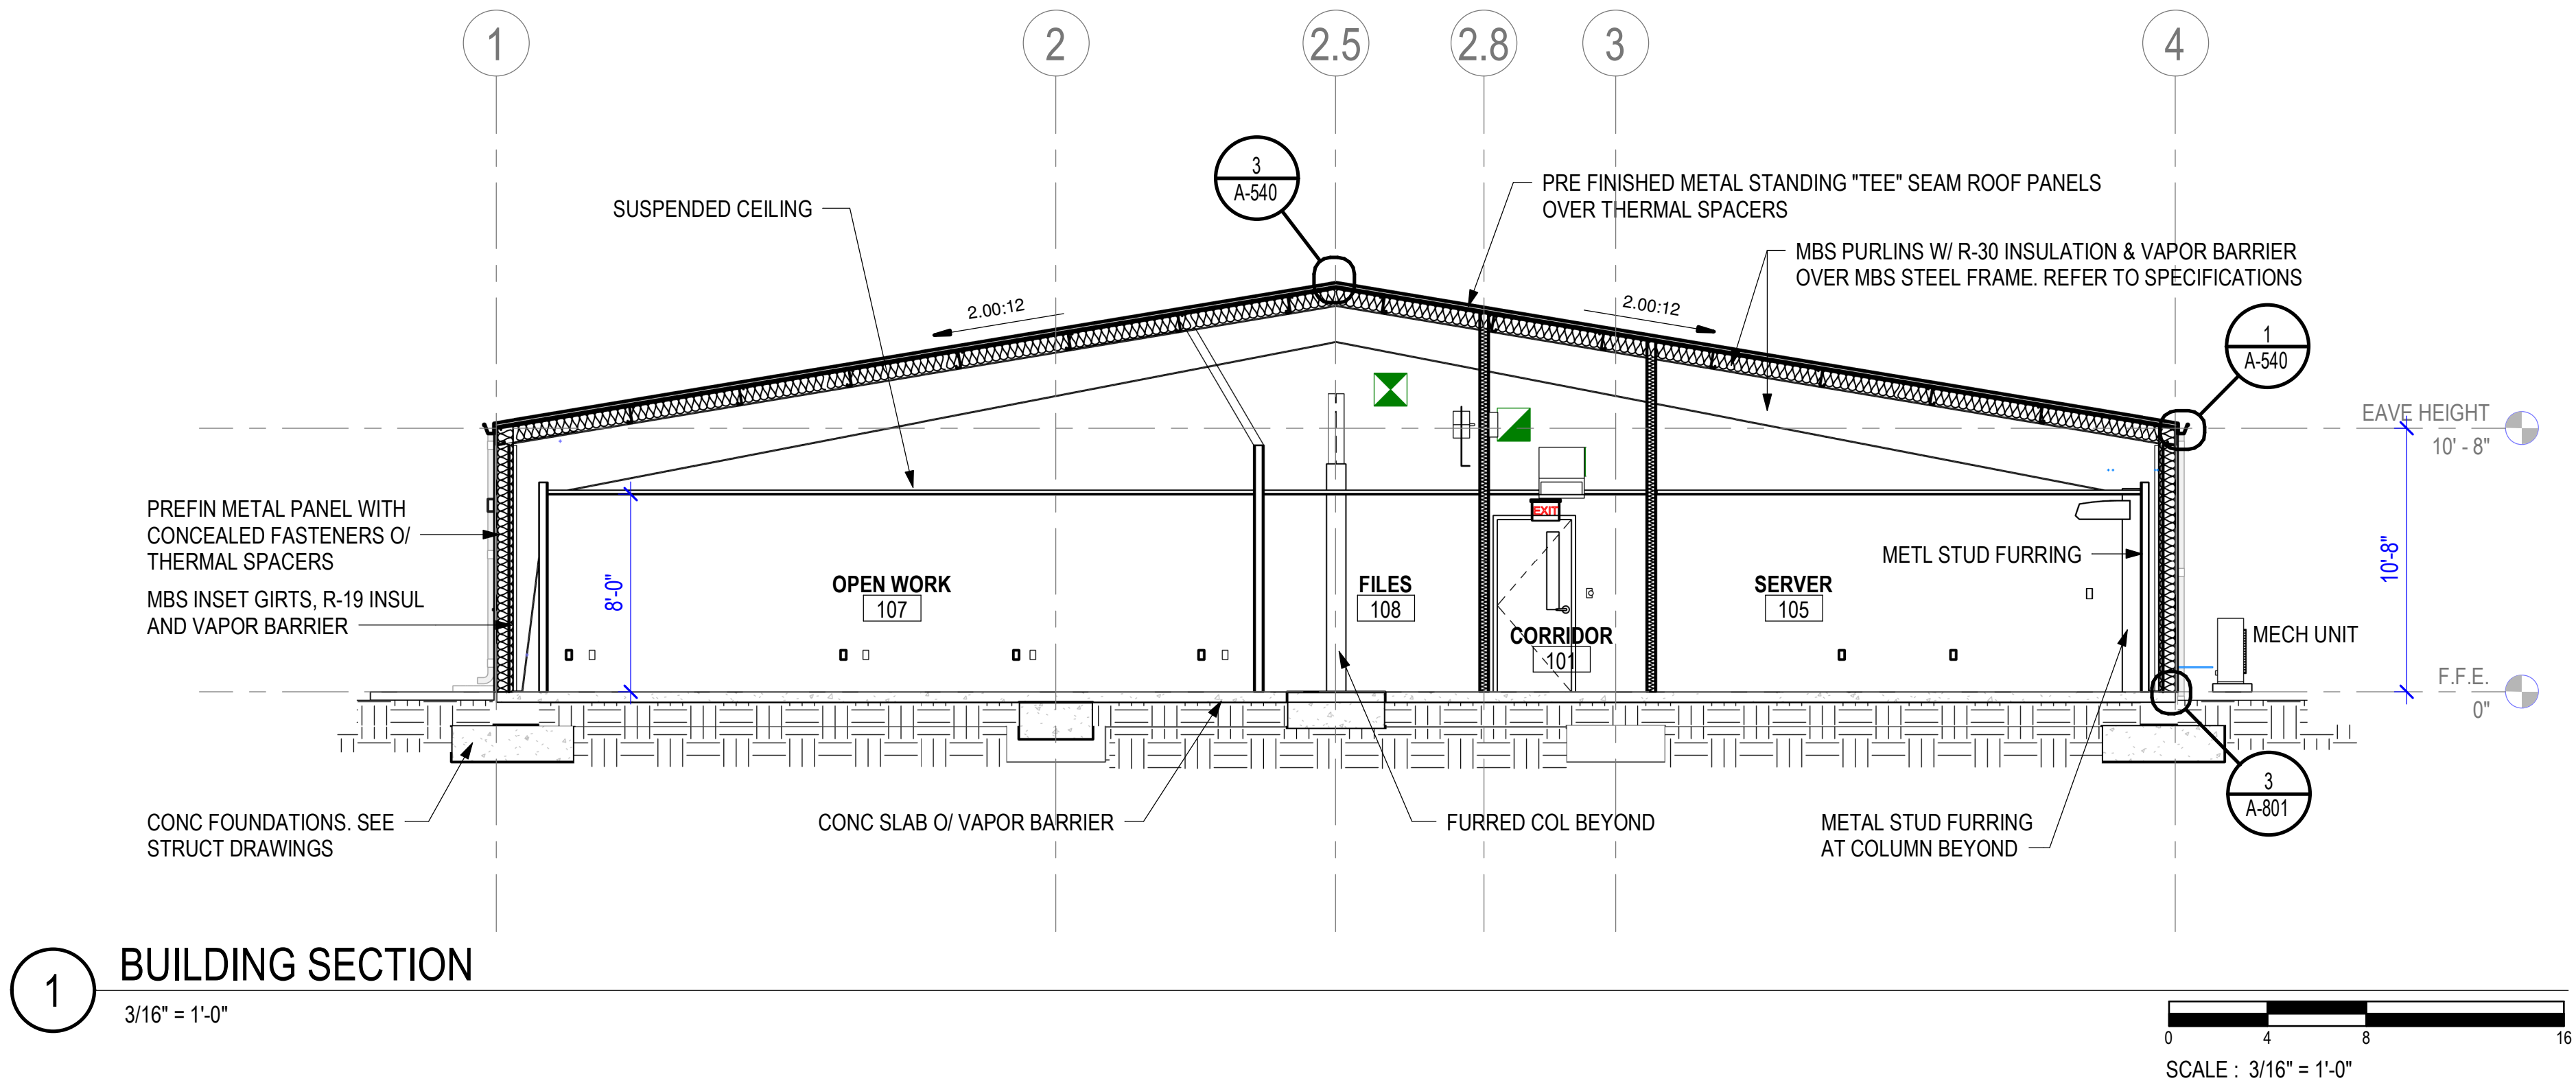

Project

AEROJET ROCKETDYNE
A17 CONTROL BUILDING
EAST CAMDEN,
ARKANSAS

Design Phase

CONSTRUCTION
DOCUMENTS

Revisions

No.	Date	Description




- Notes
1. CROMWELL ARCHITECTS ENGINEERS, INC. ALL RIGHTS RESERVED
 2. THIS SHEET DESIGNED FOR COLOR PRINTING. CRITICAL INFORMATION MAY BE LOST WITH BLACK AND WHITE PRINTING.

Project Number 2024-210
Issue Date 02-20-2025
Sheet Title


SECTIONS

Sheet Number

A-301

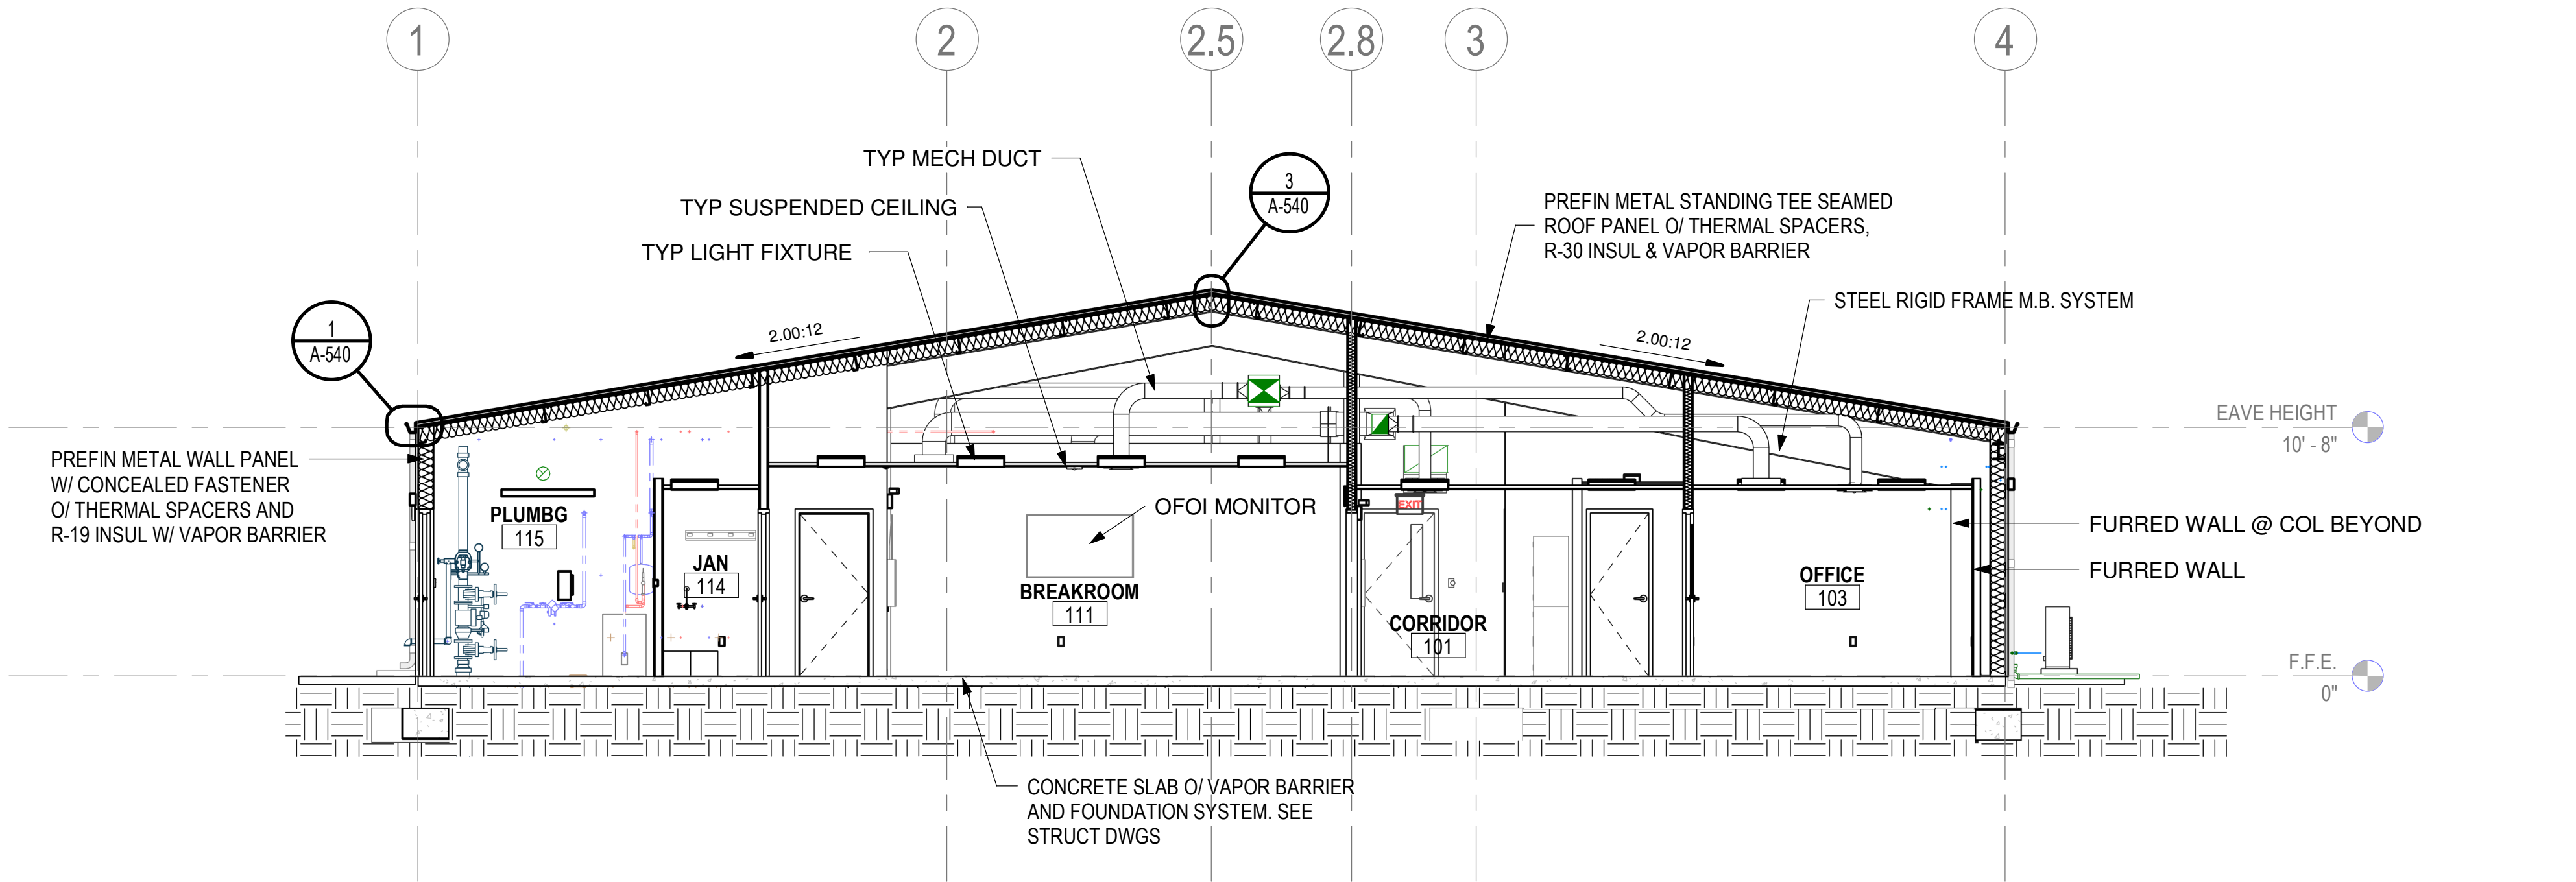

1 BUILDING SECTION
3/16" = 1'-0"

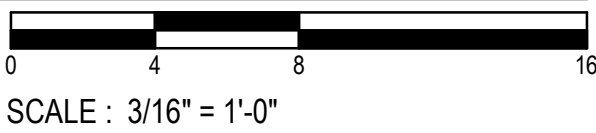

AEROJET ROCKETDYNE
A17 CONTROL BUILDING
EAST CAMDEN,
ARKANSAS

CONSTRUCTION
DOCUMENTS

Revisions		
No.	Date	Description



02-20-2025

- Notes
- CROMWELL ARCHITECTS ENGINEERS, INC.
ALL RIGHTS RESERVED
 - THIS SHEET DESIGNED FOR COLOR PRINTING.
CRITICAL INFORMATION MAY BE LOST WITH
BLACK AND WHITE PRINTING.

Project Number 2024-210
Issue Date 02-20-2025
Sheet Title

SECTIONS

Sheet Number


A-302

Project
**AEROJET ROCKETDYNE
A17 CONTROL BUILDING
EAST CAMDEN,
ARKANSAS**

Design Phase
**CONSTRUCTION
DOCUMENTS**

Revisions		
No.	Date	Description

Stamp

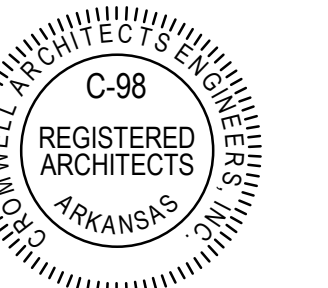

Notes

1. CROMWELL ARCHITECTS ENGINEERS, INC.
ALL RIGHTS RESERVED

2. THIS SHEET DESIGNED FOR COLOR PRINTING.
CRITICAL INFORMATION MAY BE LOST WITH
BLACK AND WHITE PRINTING.

Project Number


Issue Date

Sheet Title



**LARGE SCALE PLANS
& ELEVATIONS**

Sheet Number


A-401

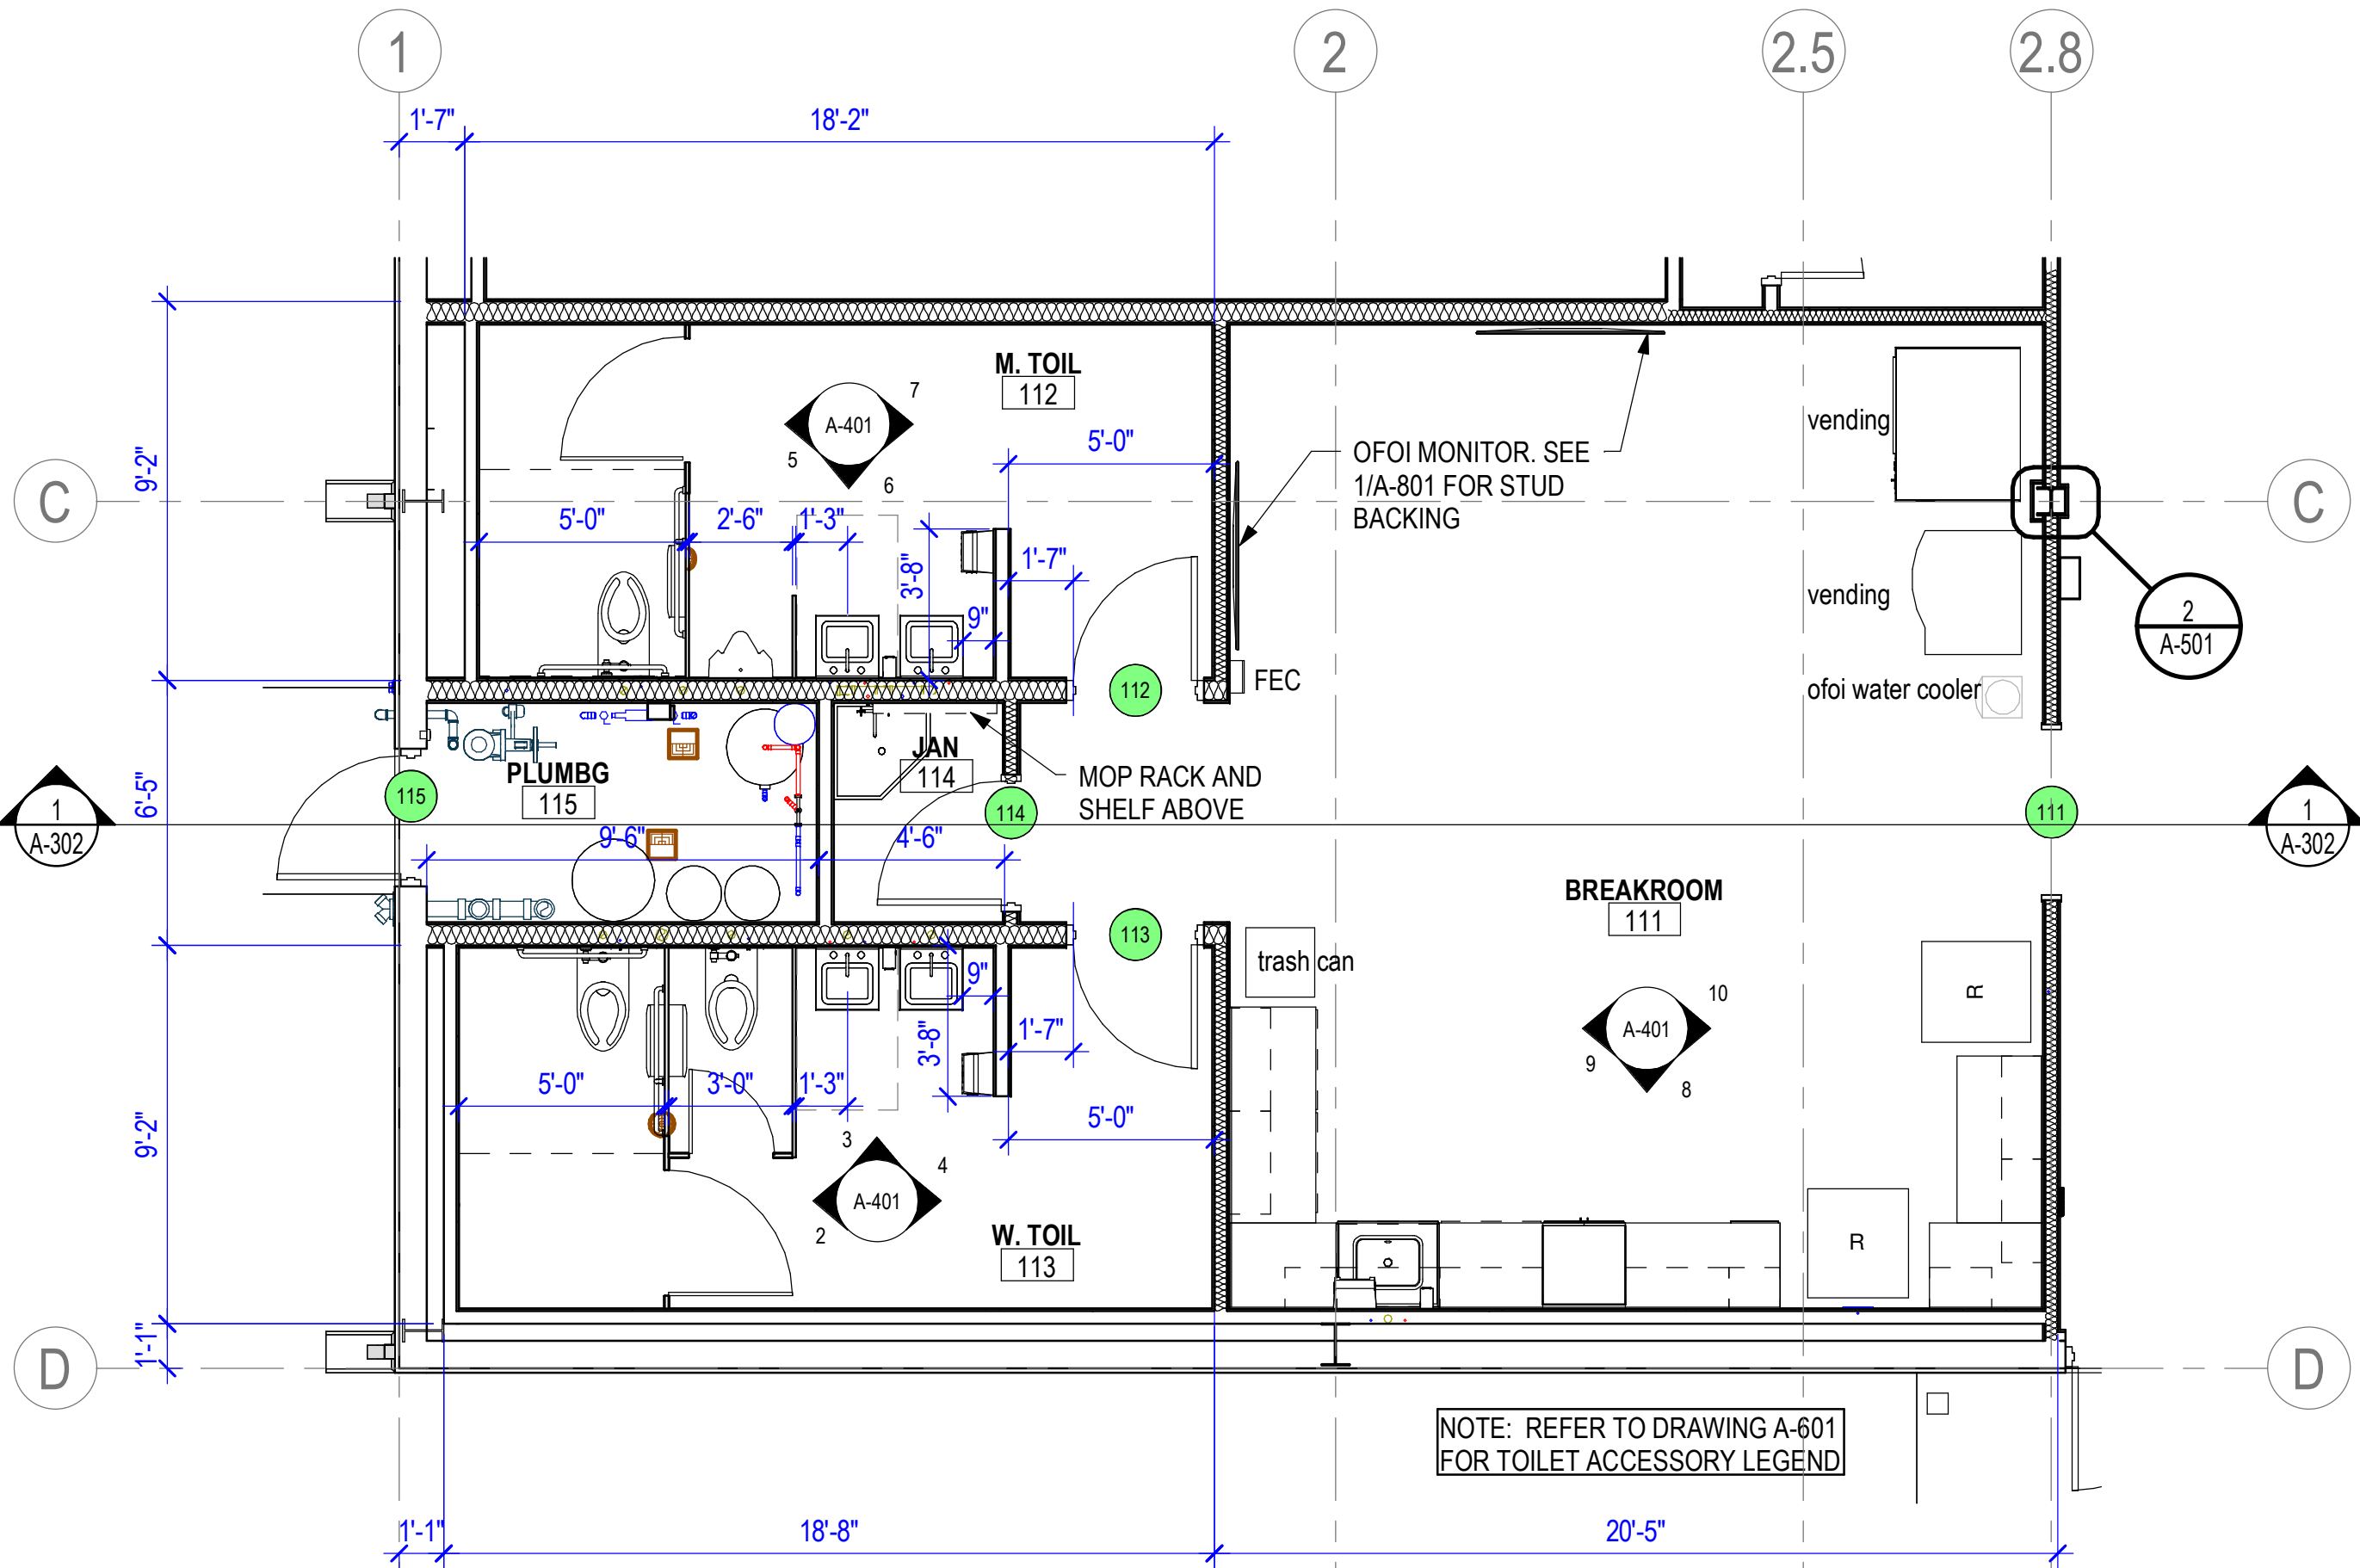


1 LARGE SCALE FLOOR PLAN
1/4" = 1'-0"

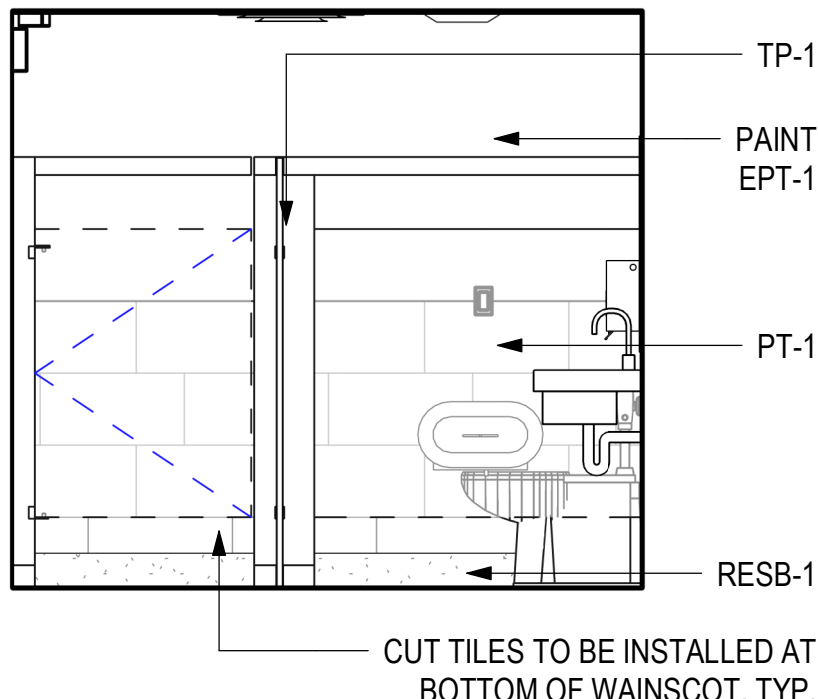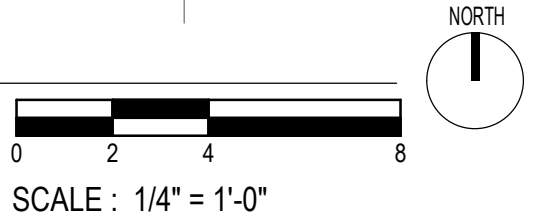


2 W. TOILET-WEST
3/8" = 1'-0"

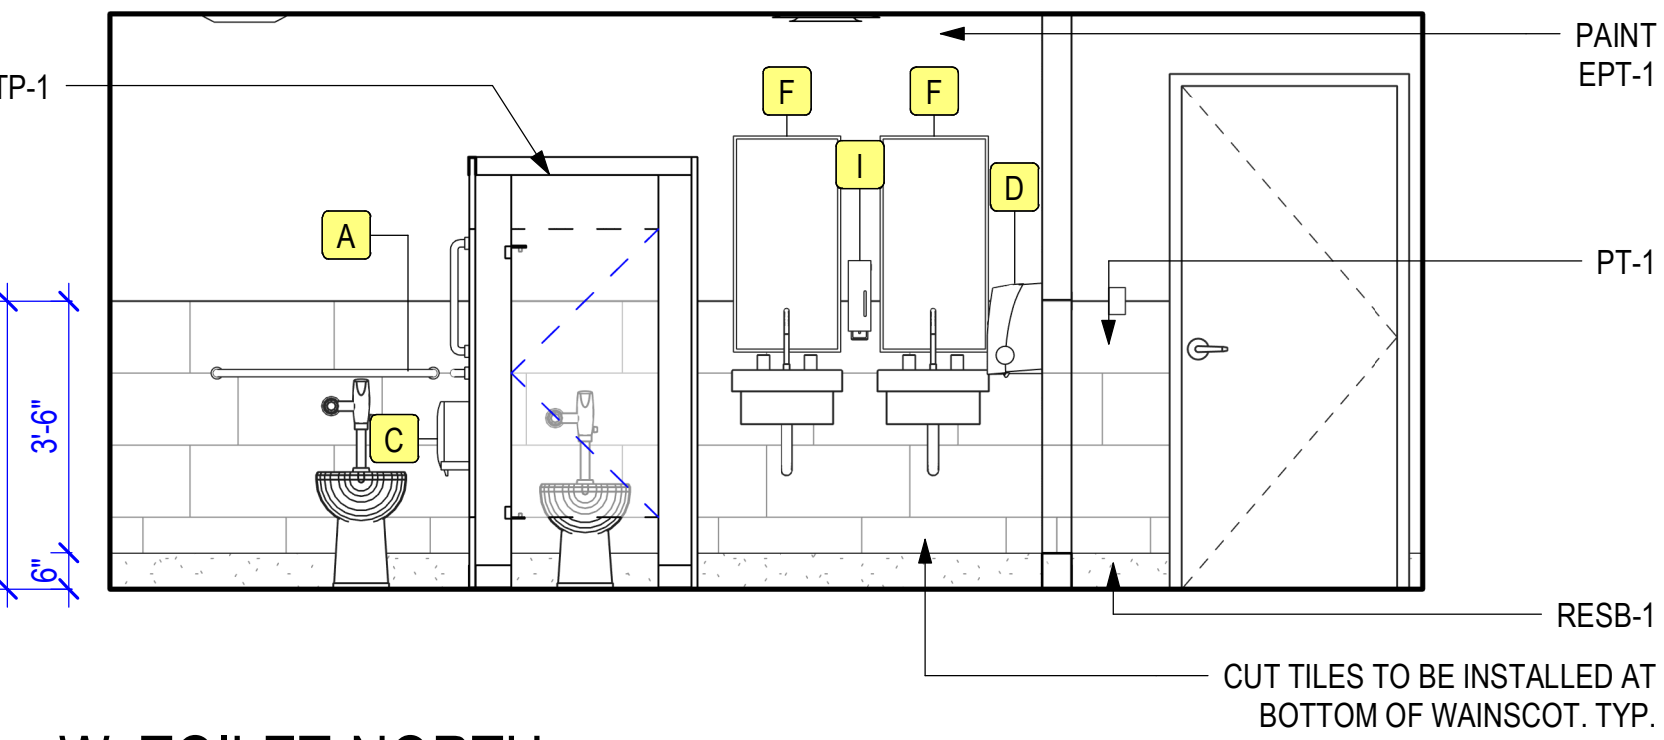


3 W. TOILET-NORTH
3/8" = 1'-0"

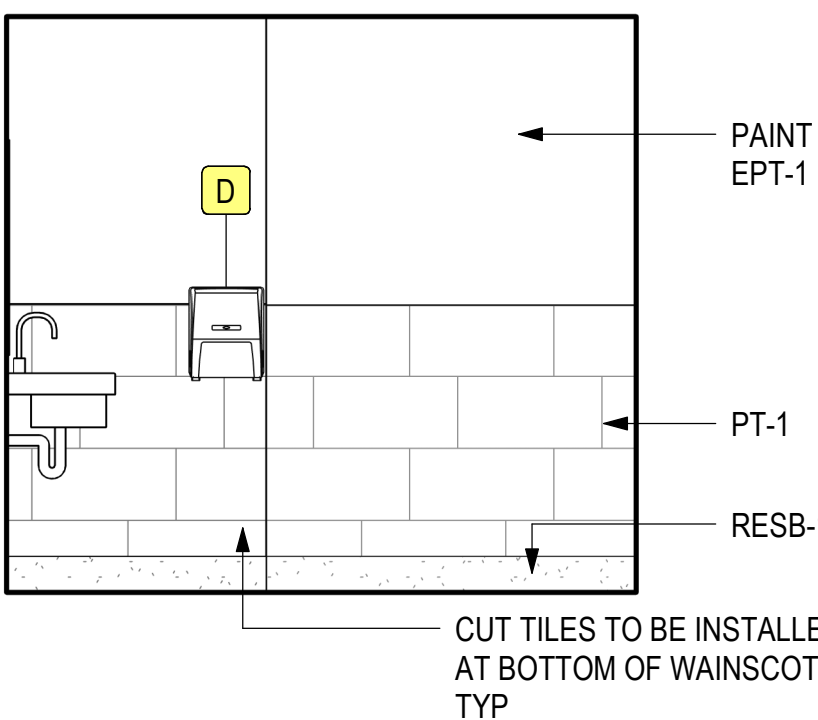


4 W. TOILET-EAST
3/8" = 1'-0"

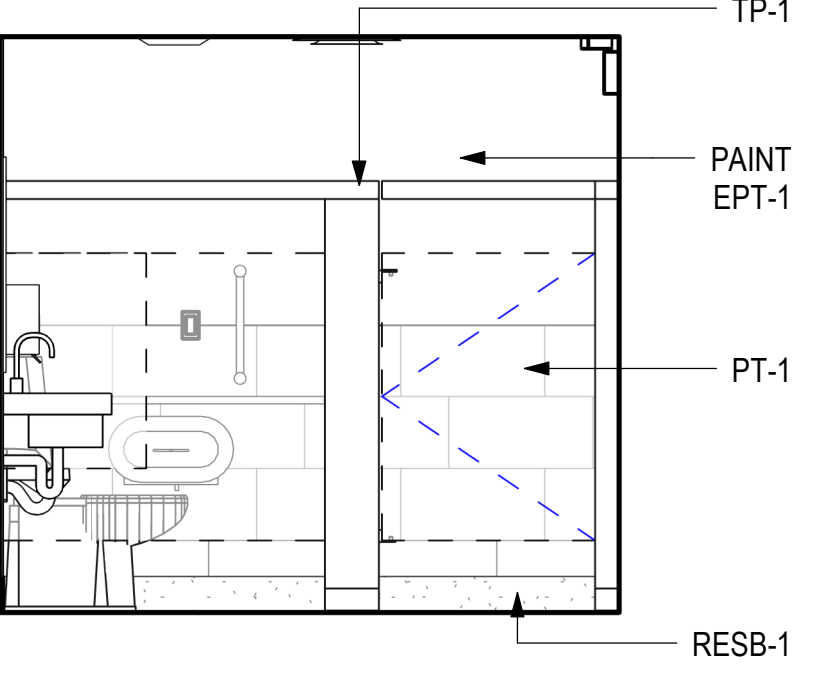


5 M. TOILET-WEST
3/8" = 1'-0"

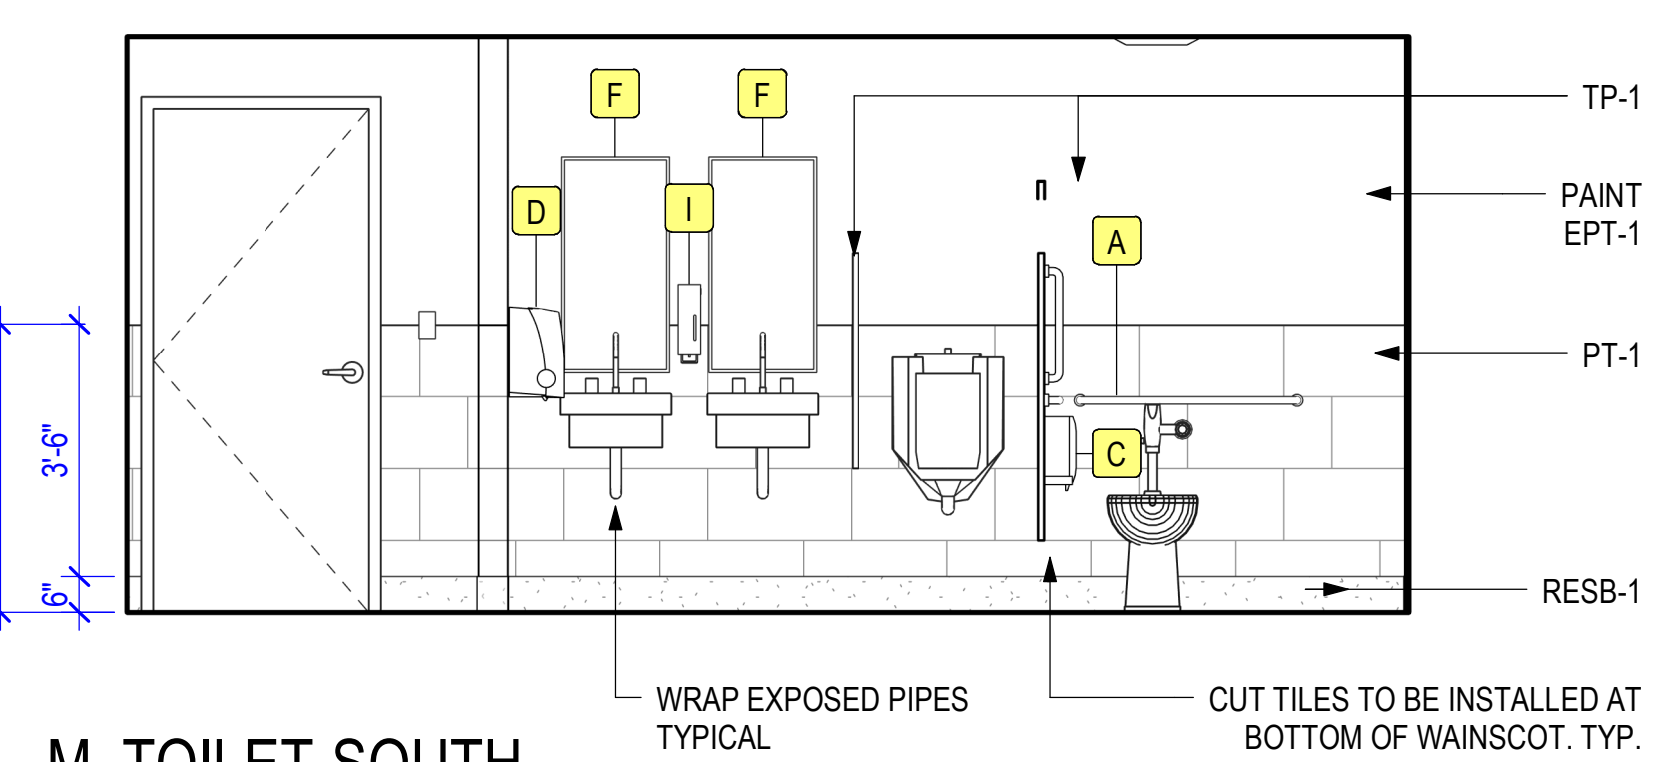


6 M. TOILET-SOUTH
3/8" = 1'-0"

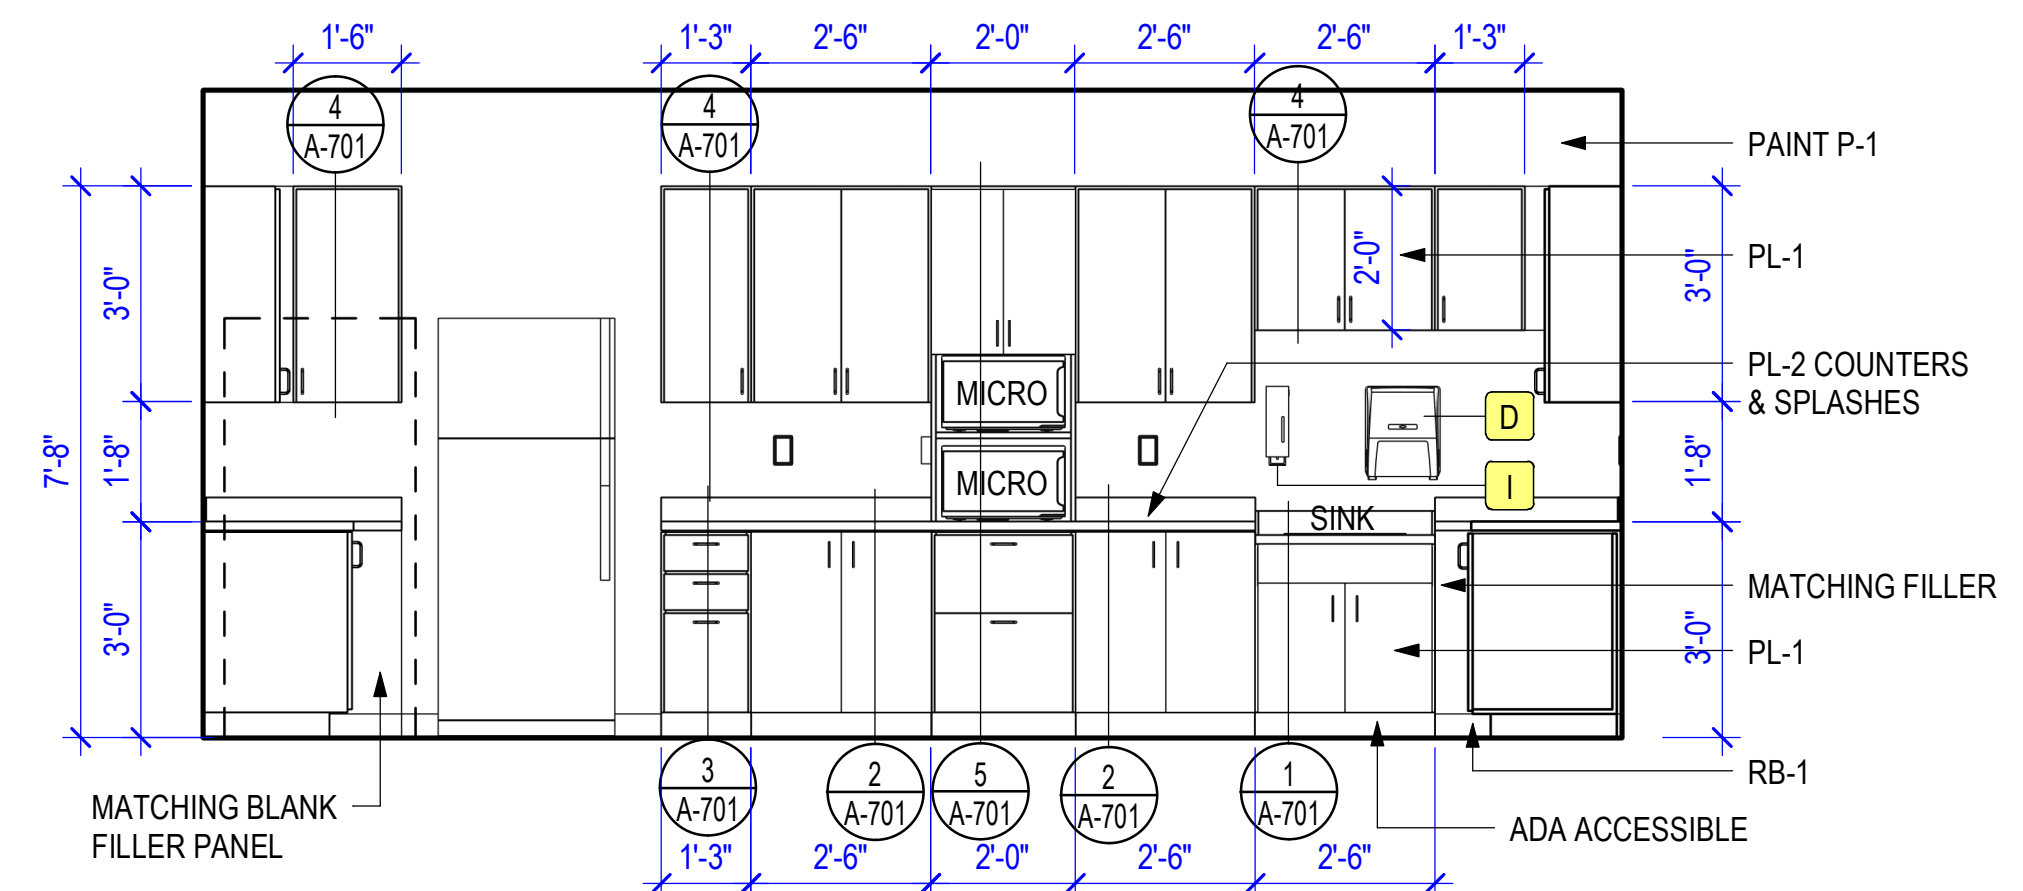

8 BREAKROOM-SOUTH
3/8" = 1'-0"

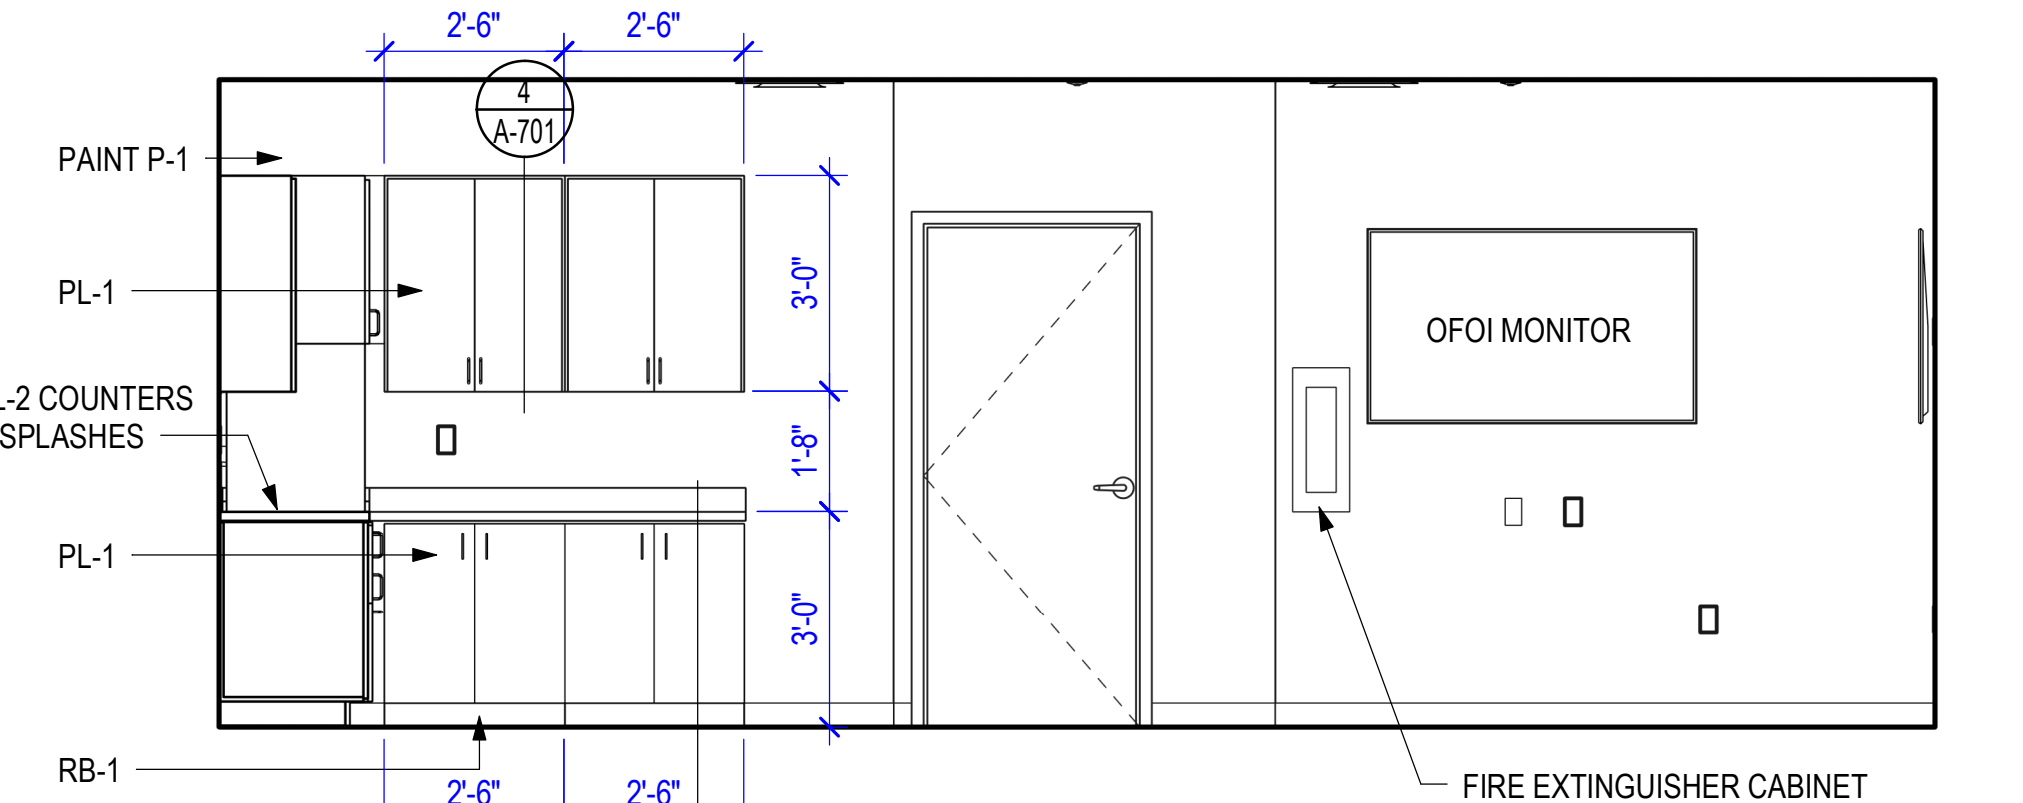

9 BREAKROOM-WEST
3/8" = 1'-0"

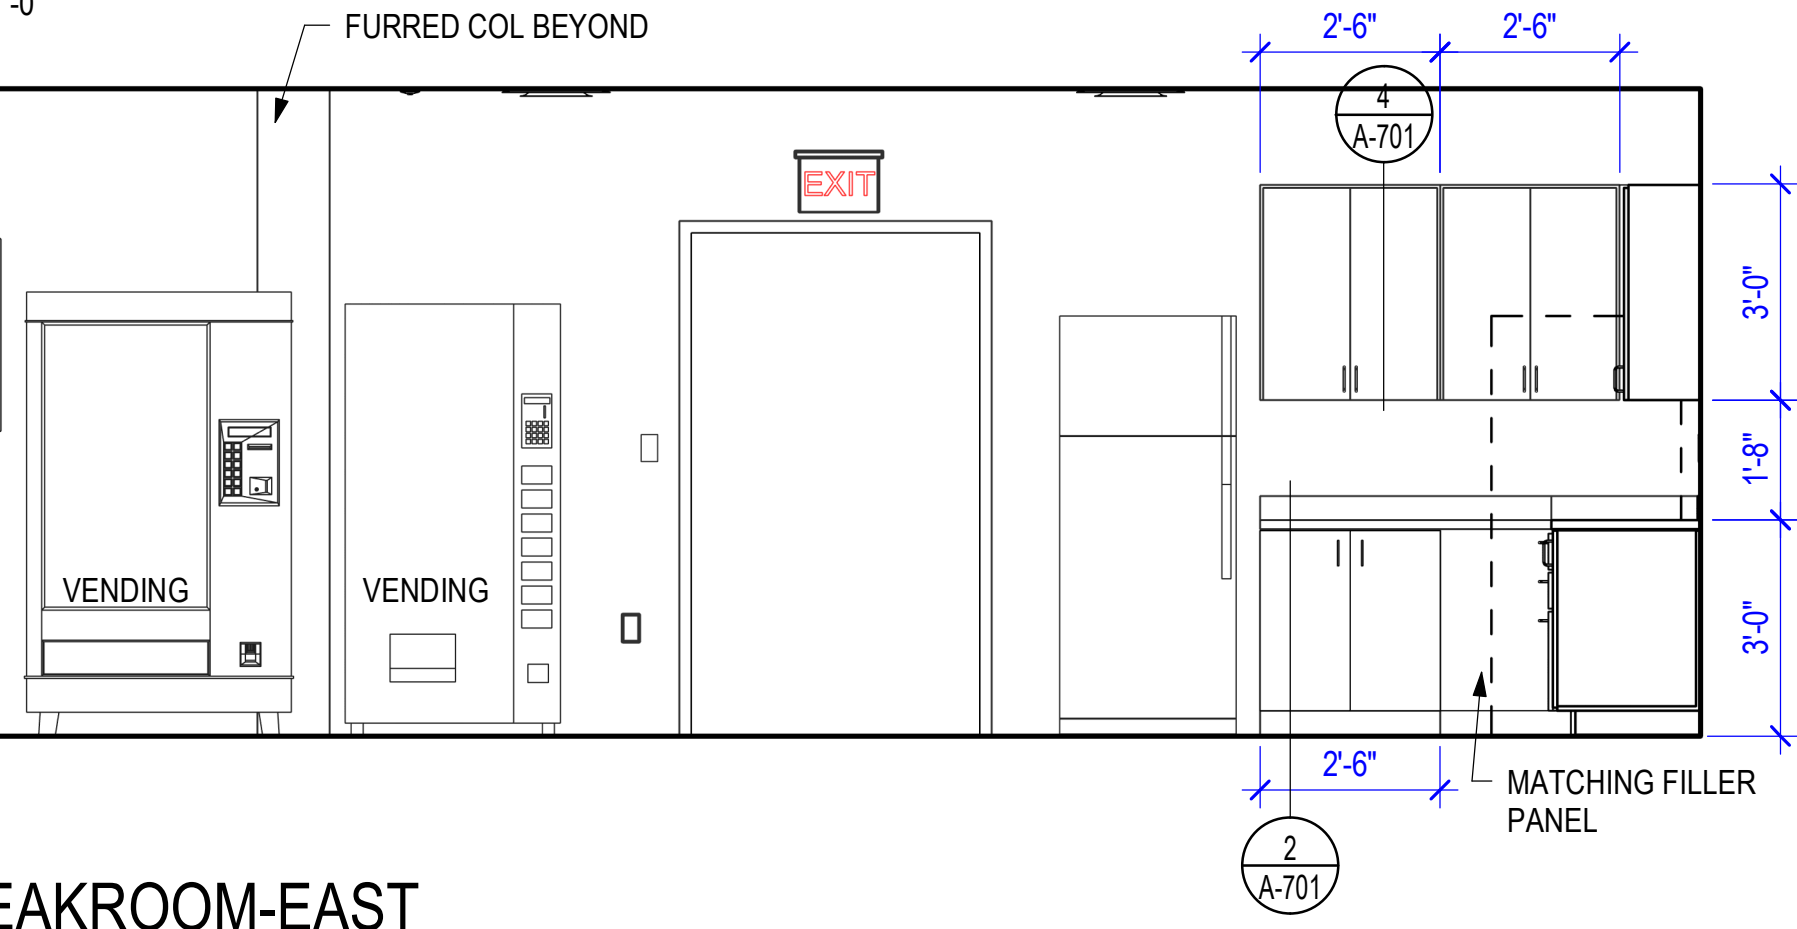

10 BREAKROOM-EAST
3/8" = 1'-0"

Project
AEROJET ROCKETDYNE
A17 CONTROL BUILDING
EAST CAMDEN,
ARKANSAS

Design Phase
CONSTRUCTION
DOCUMENTS

Revisions		
No.	Date	Description

Stamp



02-20-2025

- Notes
1. CROMWELL ARCHITECTS ENGINEERS, INC.
ALL RIGHTS RESERVED
 2. THIS SHEET DESIGNED FOR COLOR PRINTING.
CRITICAL INFORMATION MAY BE LOST WITH
BLACK AND WHITE PRINTING.

Project Number

2024-210

Issue Date


02-20-2025

Sheet Title


DETAILS

Sheet Number


A-501

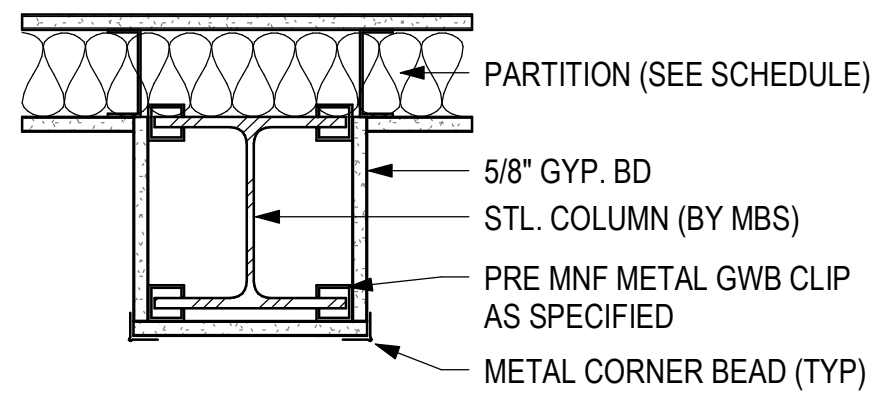


1 COLUMN FURRING DETAIL
1 1/2" = 1'-0"

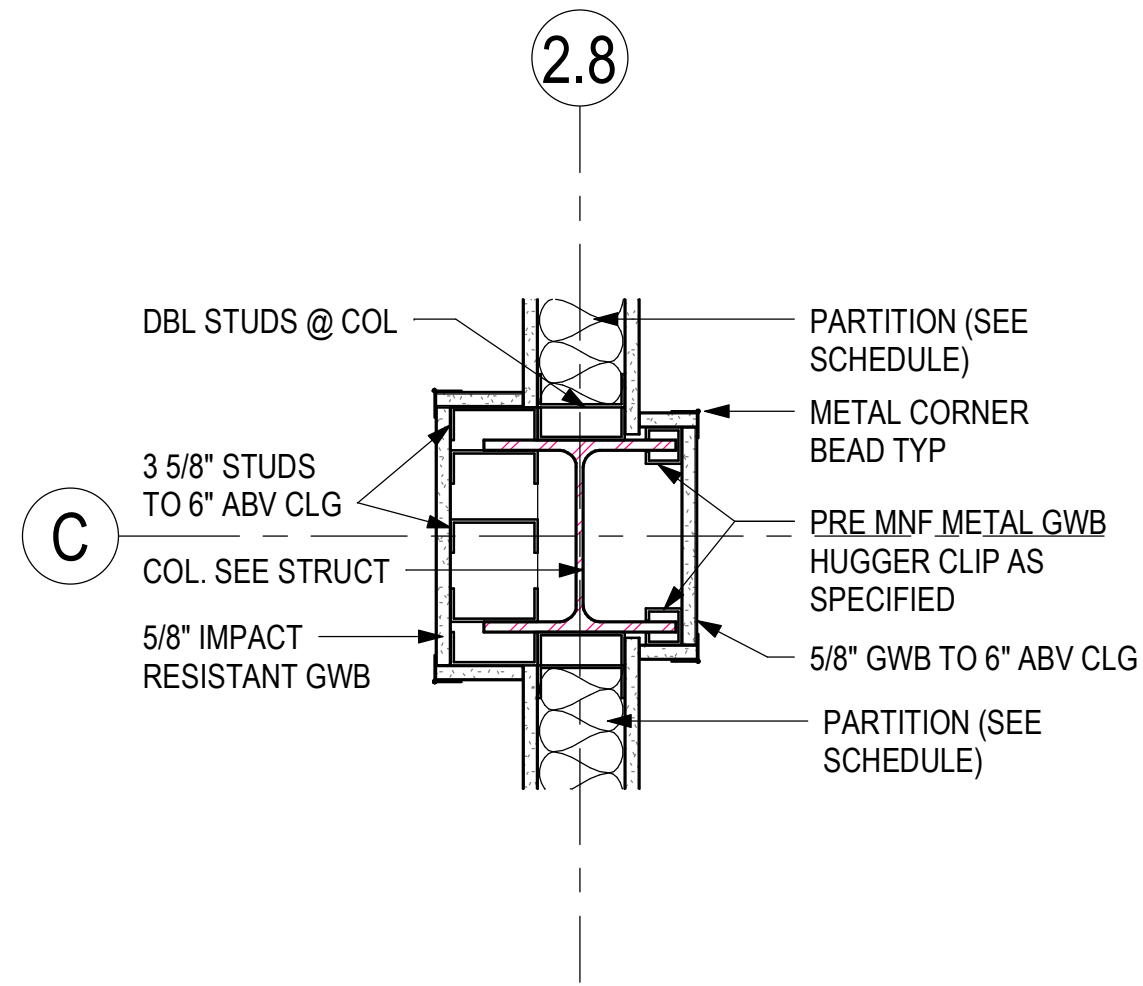


2 COLUMN FURRING DETAIL
1 1/2" = 1'-0"

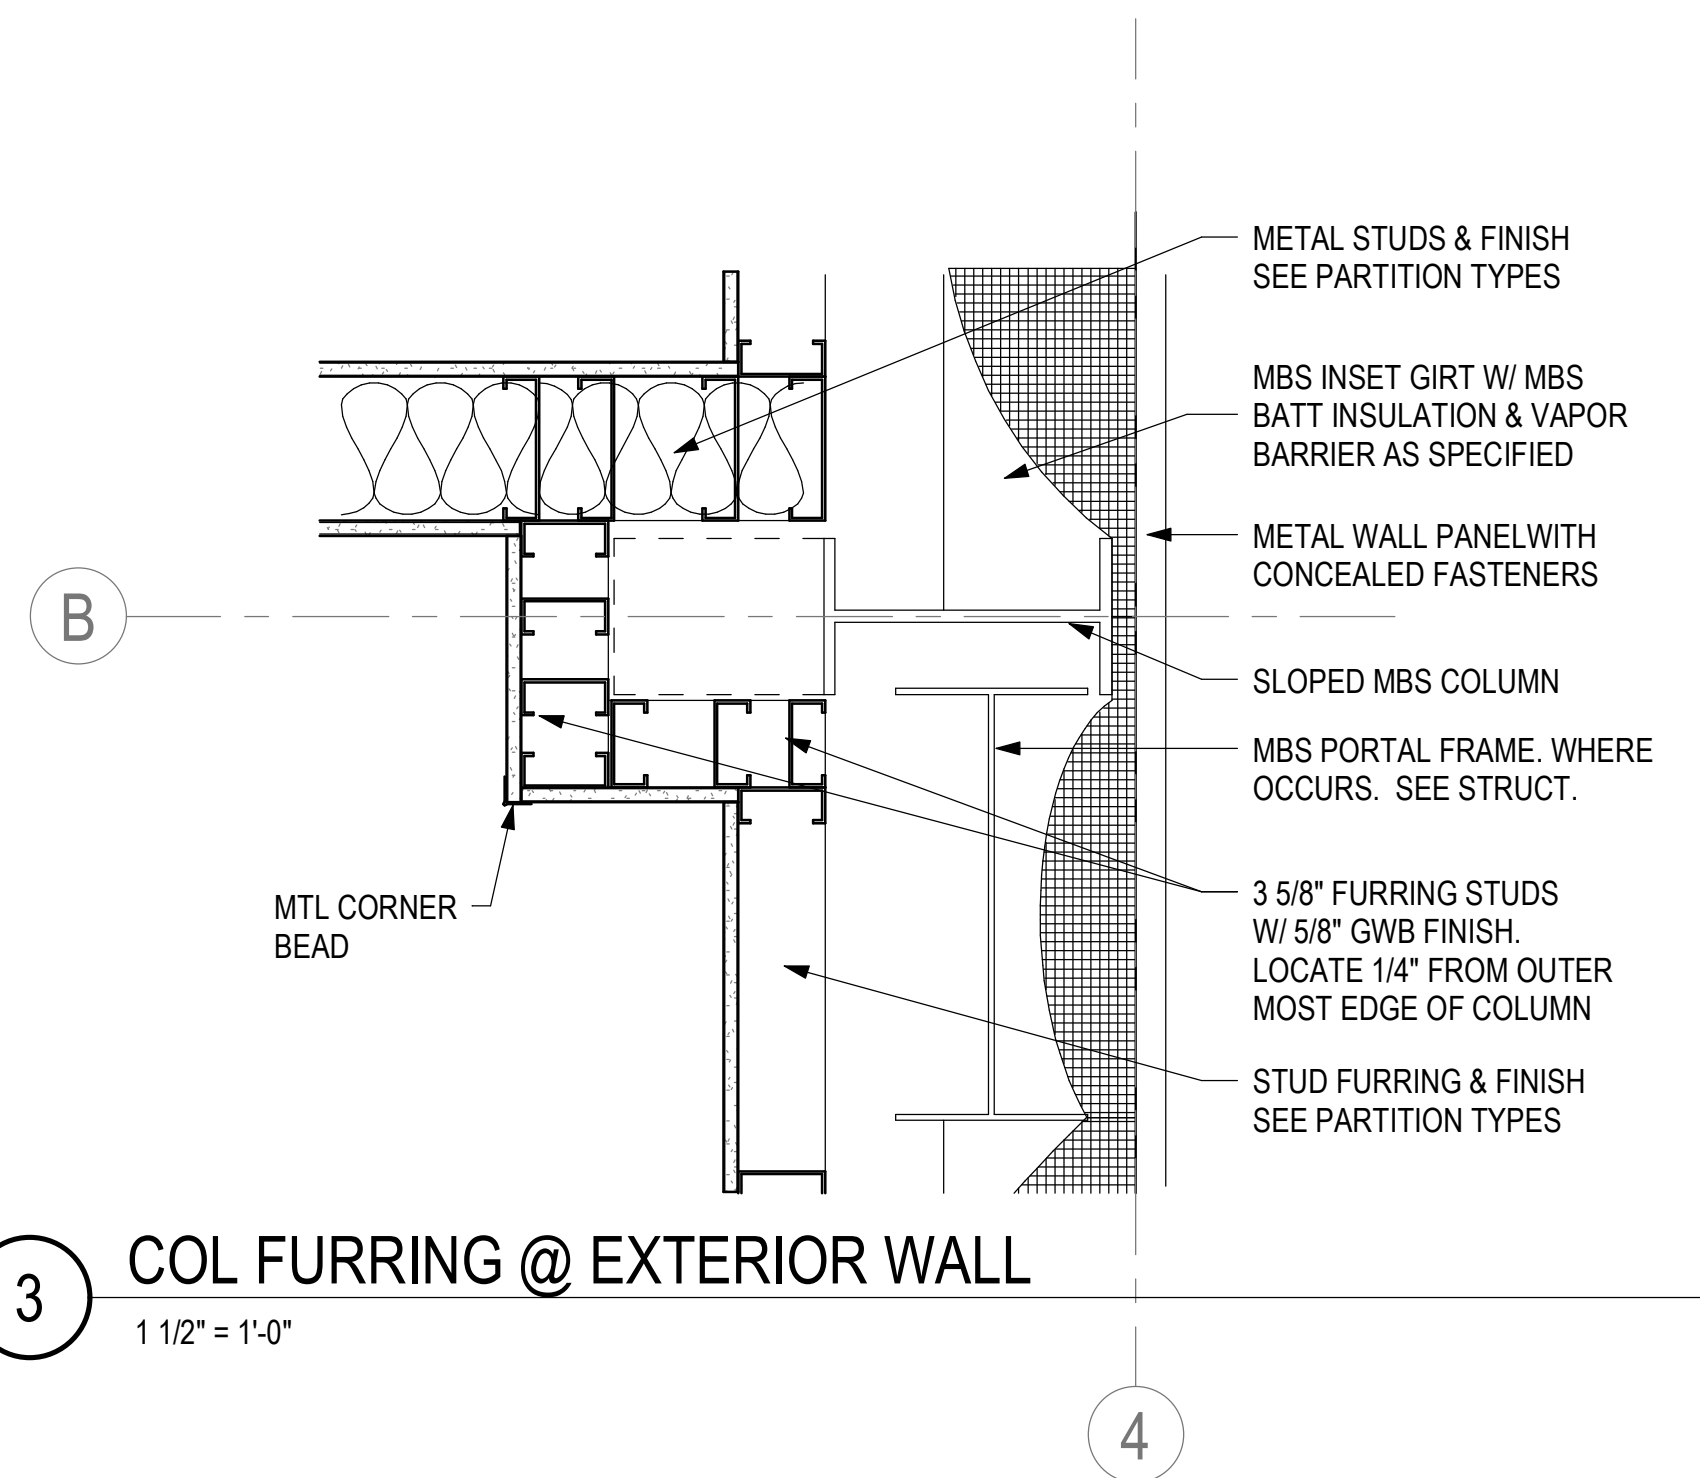


3 COL FURRING @ EXTERIOR WALL
1 1/2" = 1'-0"

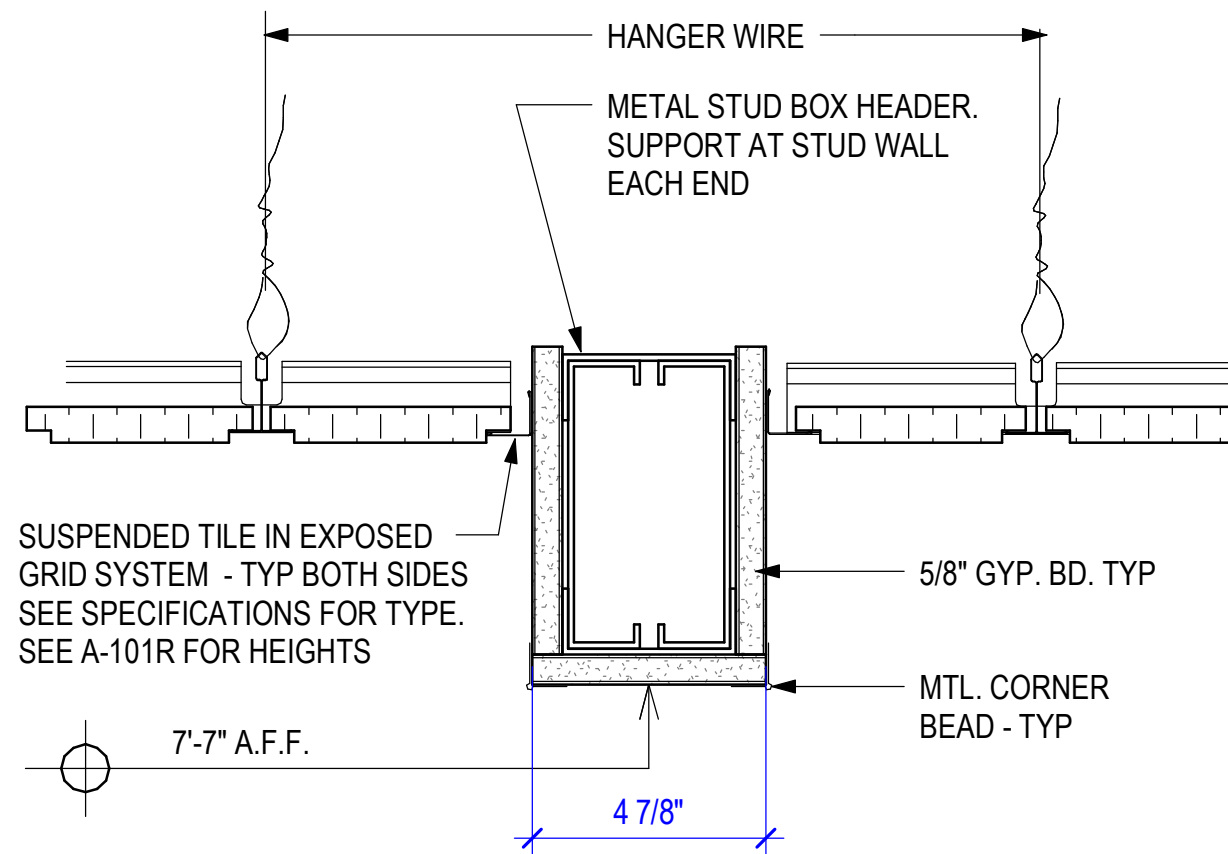


4 BULKHEAD DETAIL
3" = 1'-0"

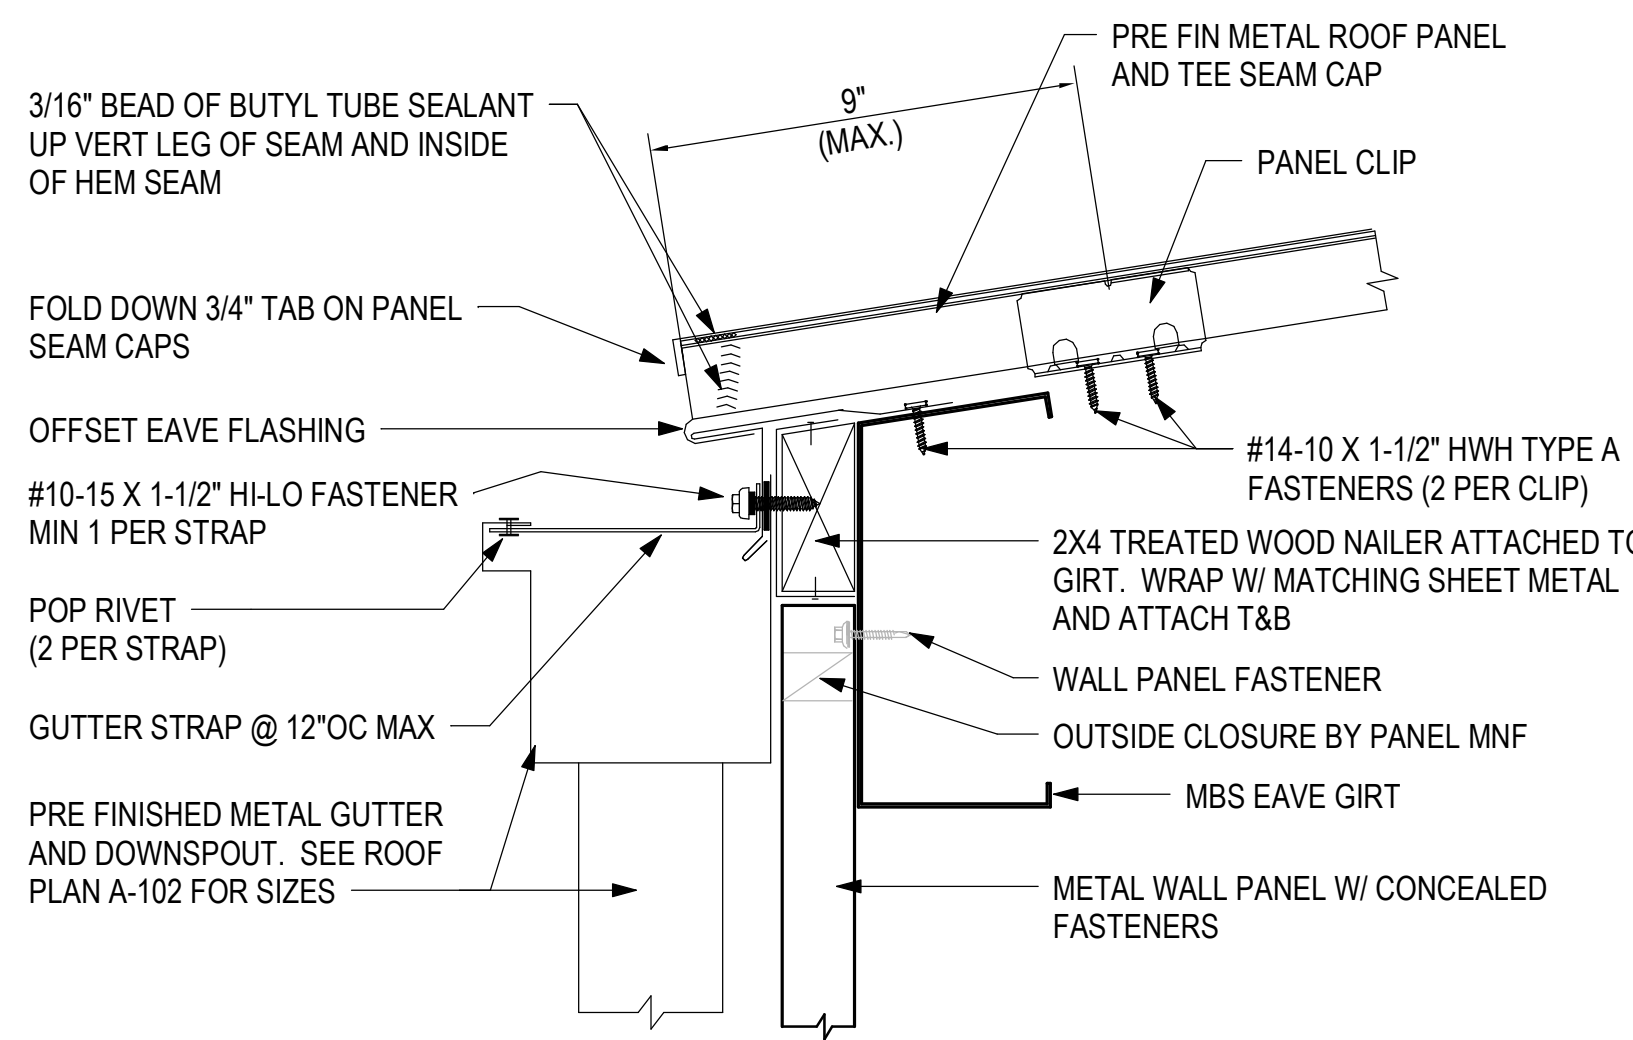


1 T-PANEL FLOATING EAVE W/ GUTTER
3" = 1'-0"

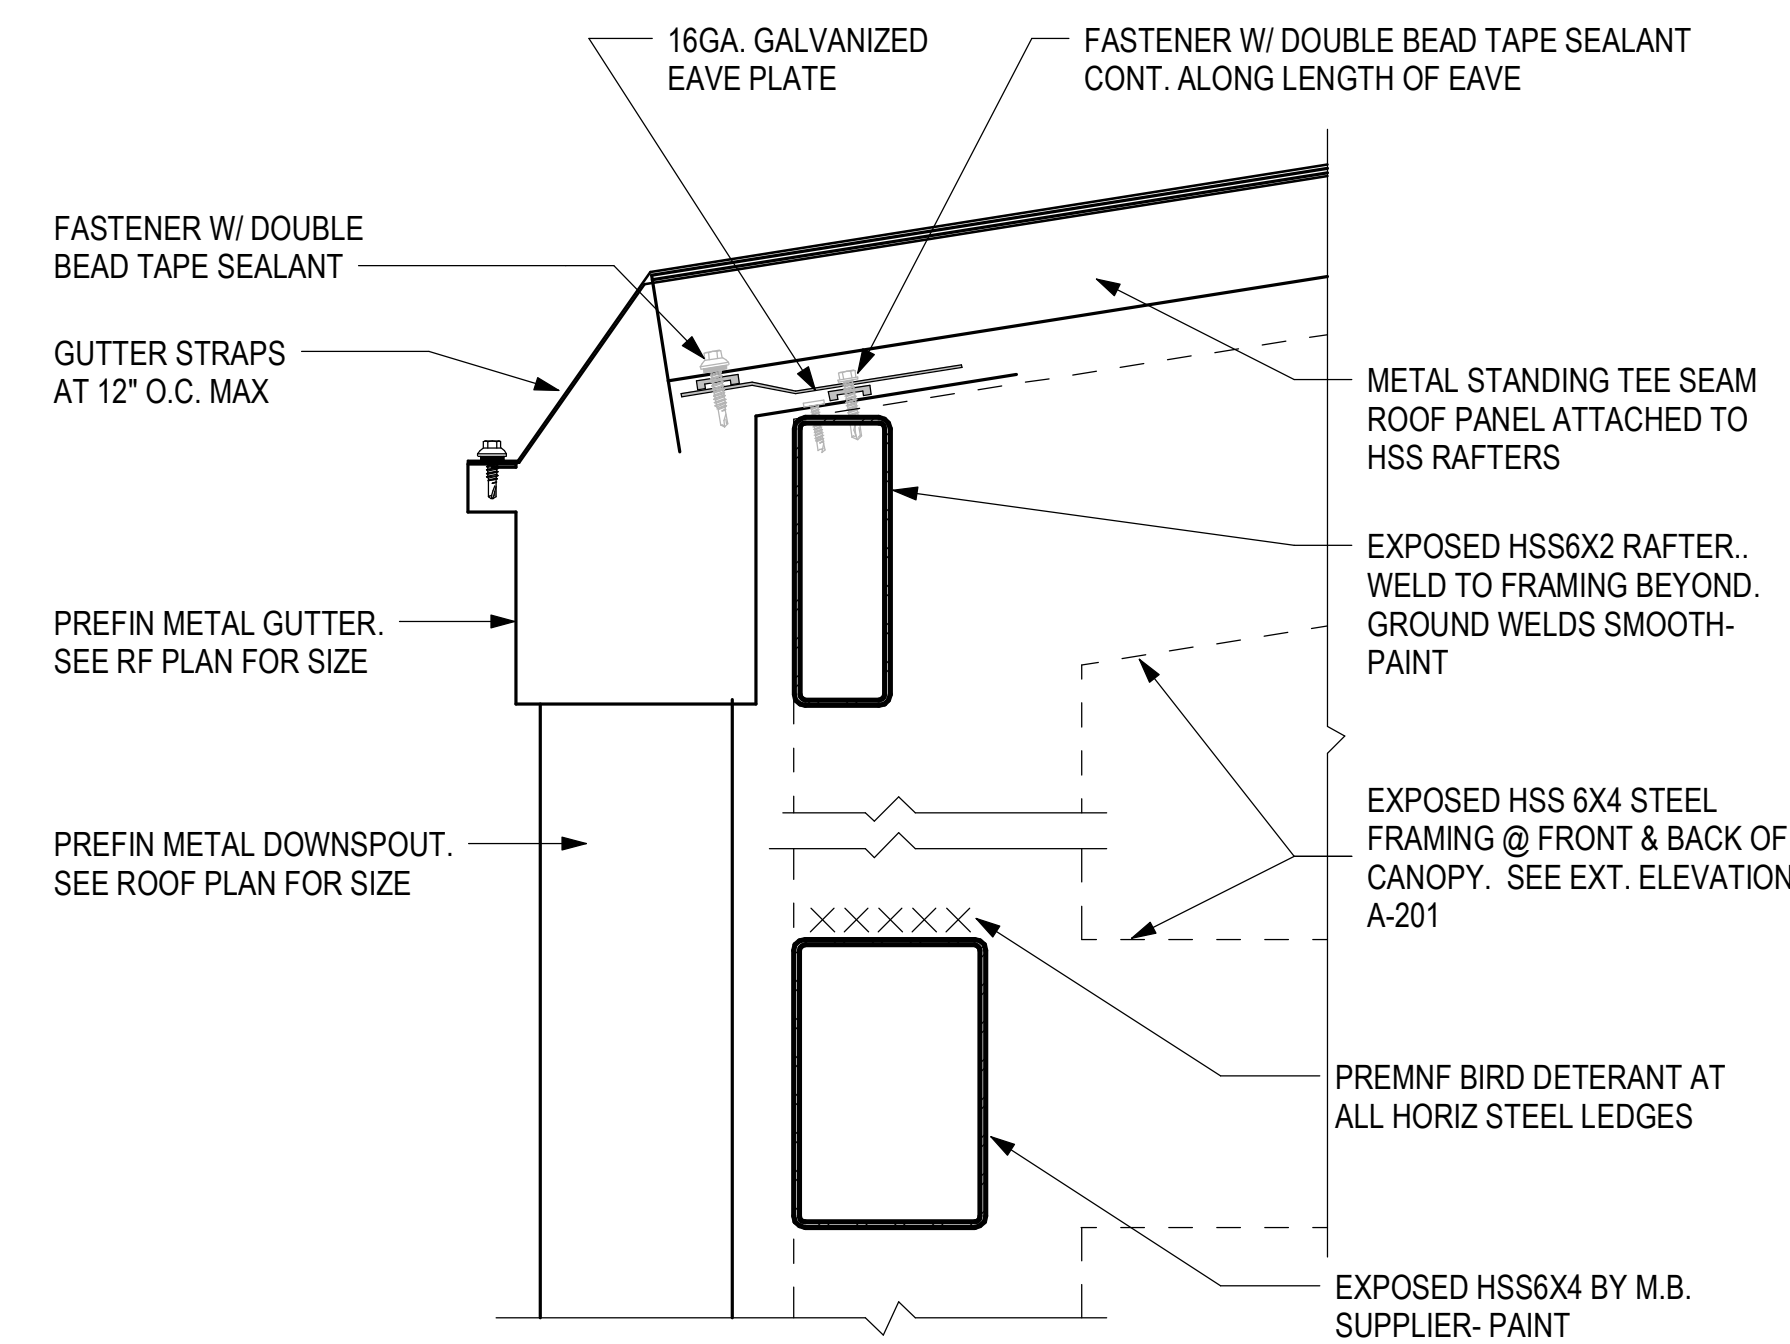


4 T-PANEL ROOF @ CANOPY W/ GUTTER
3" = 1'-0"

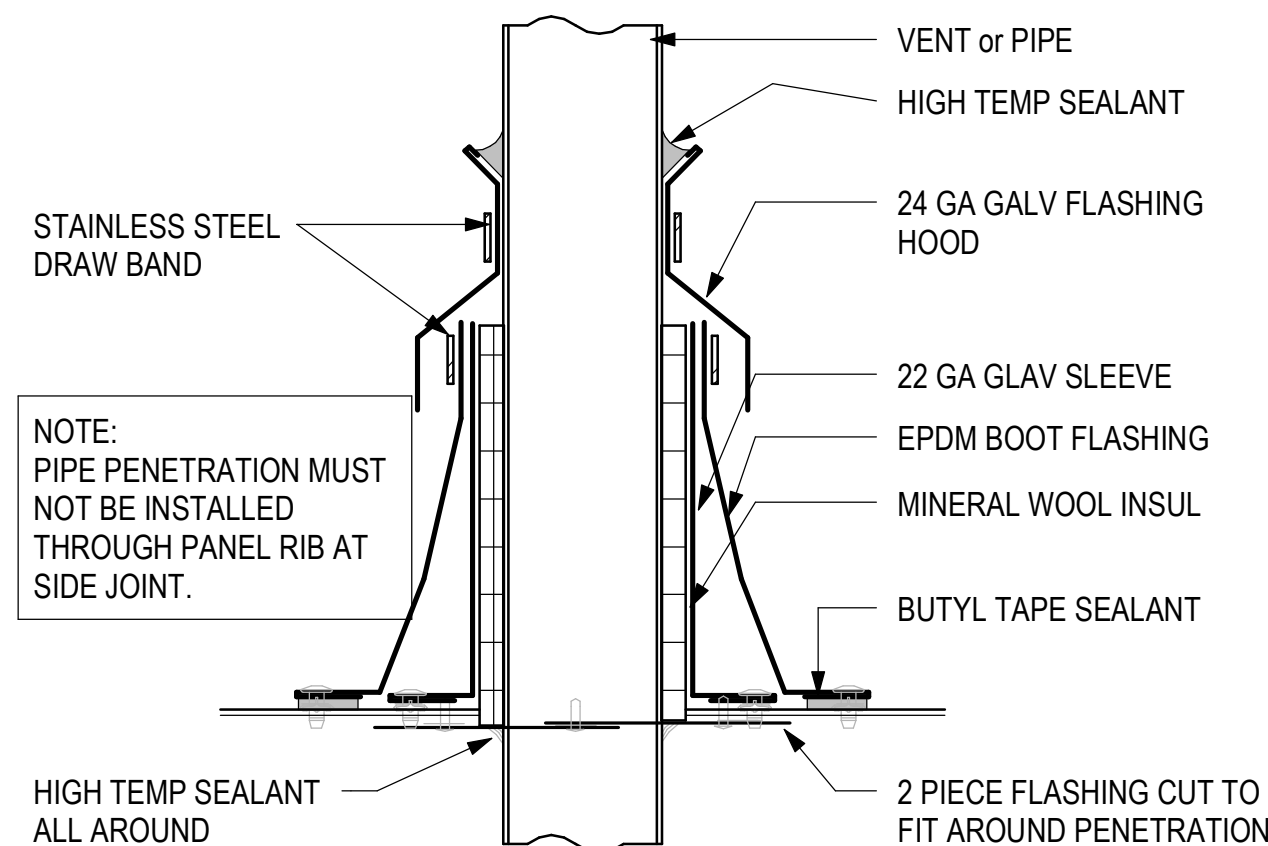


7 VENT/PIPE ROOF PENETRATION DETAIL
3" = 1'-0"

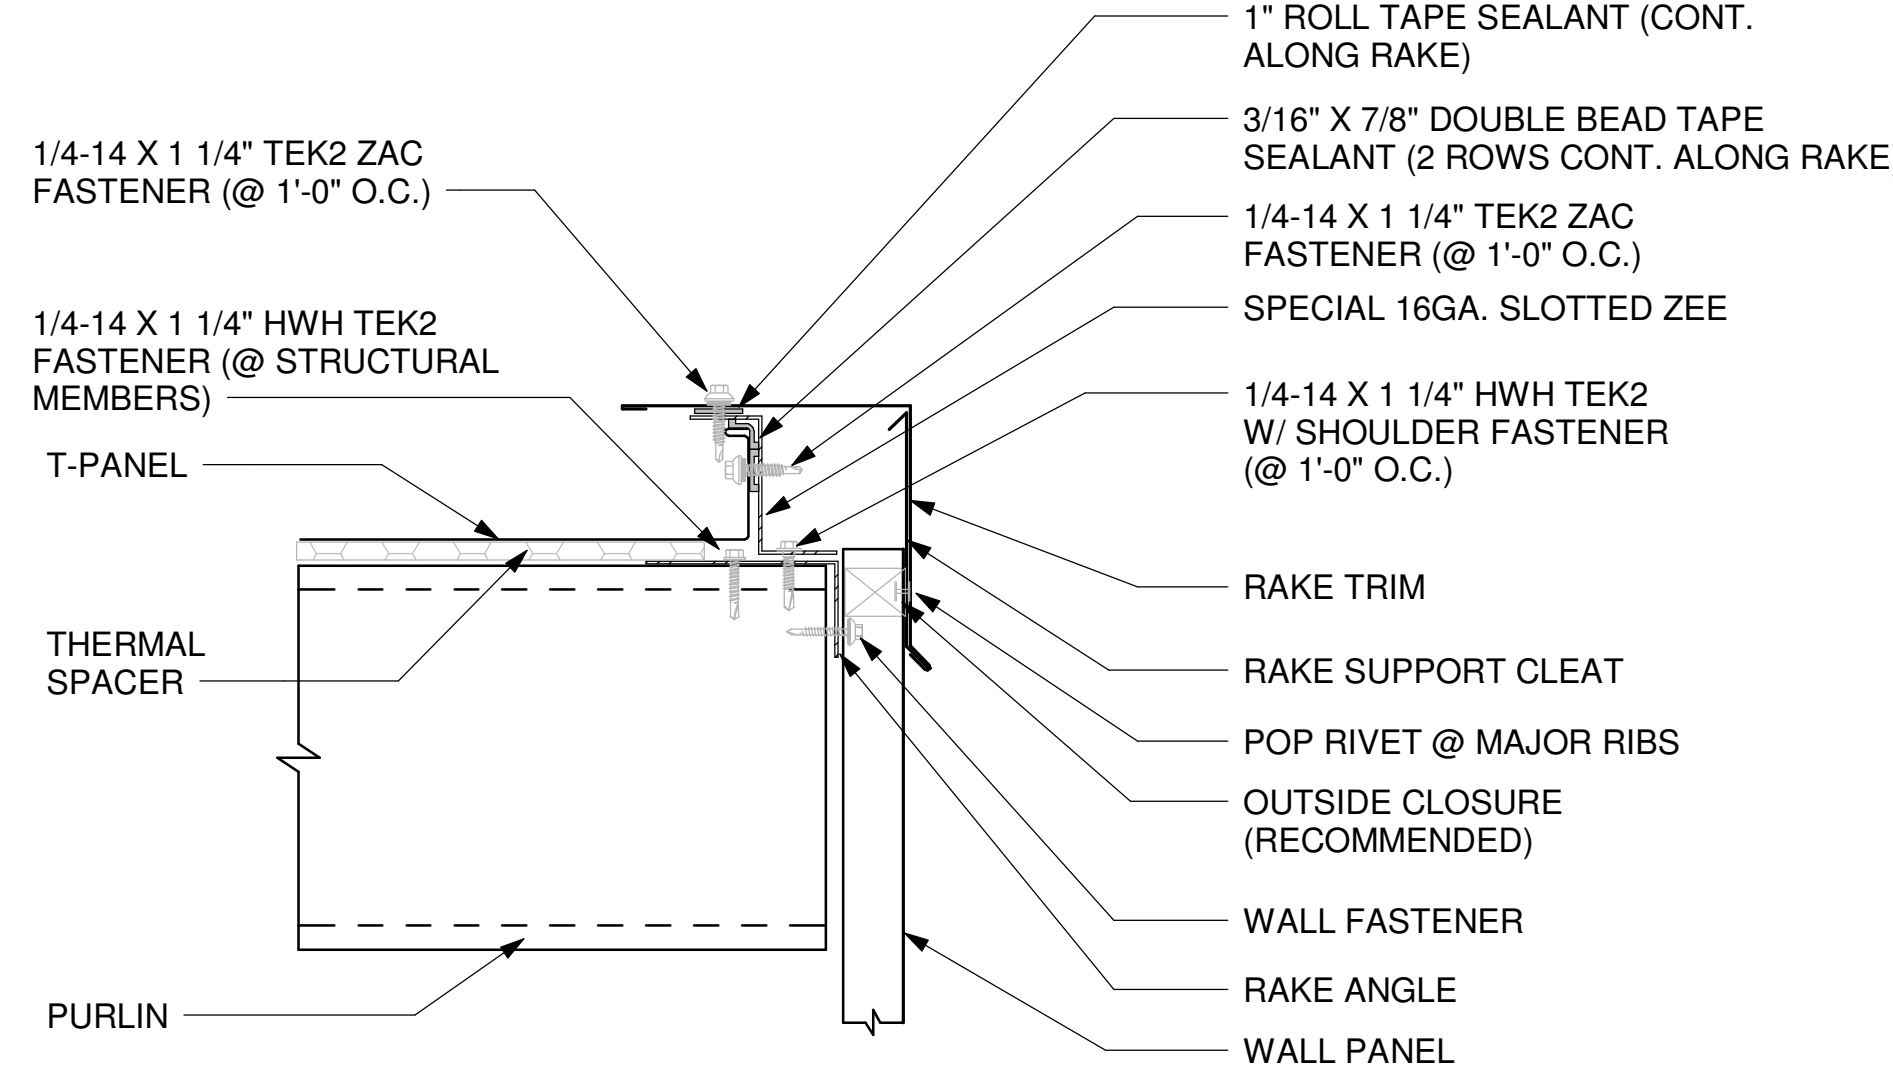


2 T-PANEL RAKE DETAIL
3" = 1'-0"

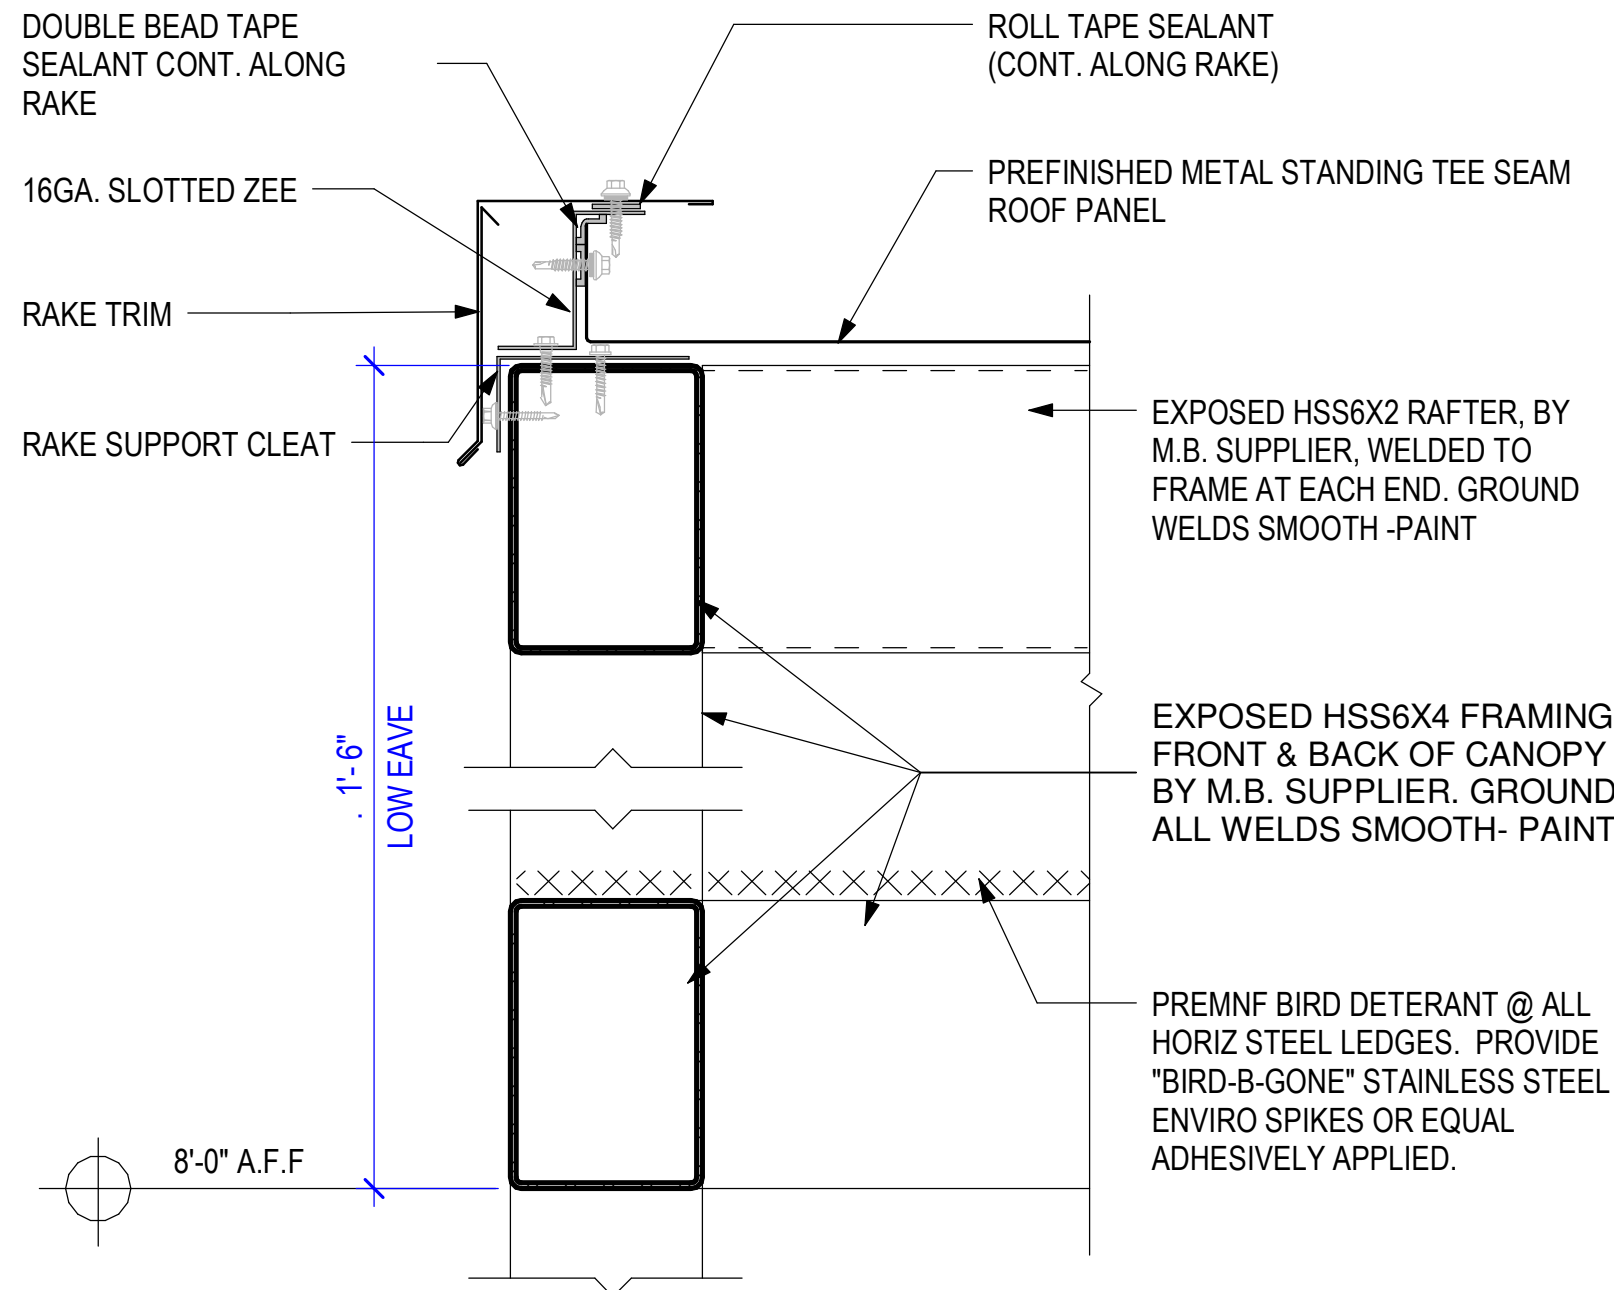

5 T-PANEL ROOF CANOPY RAKE DETAIL
3" = 1'-0"

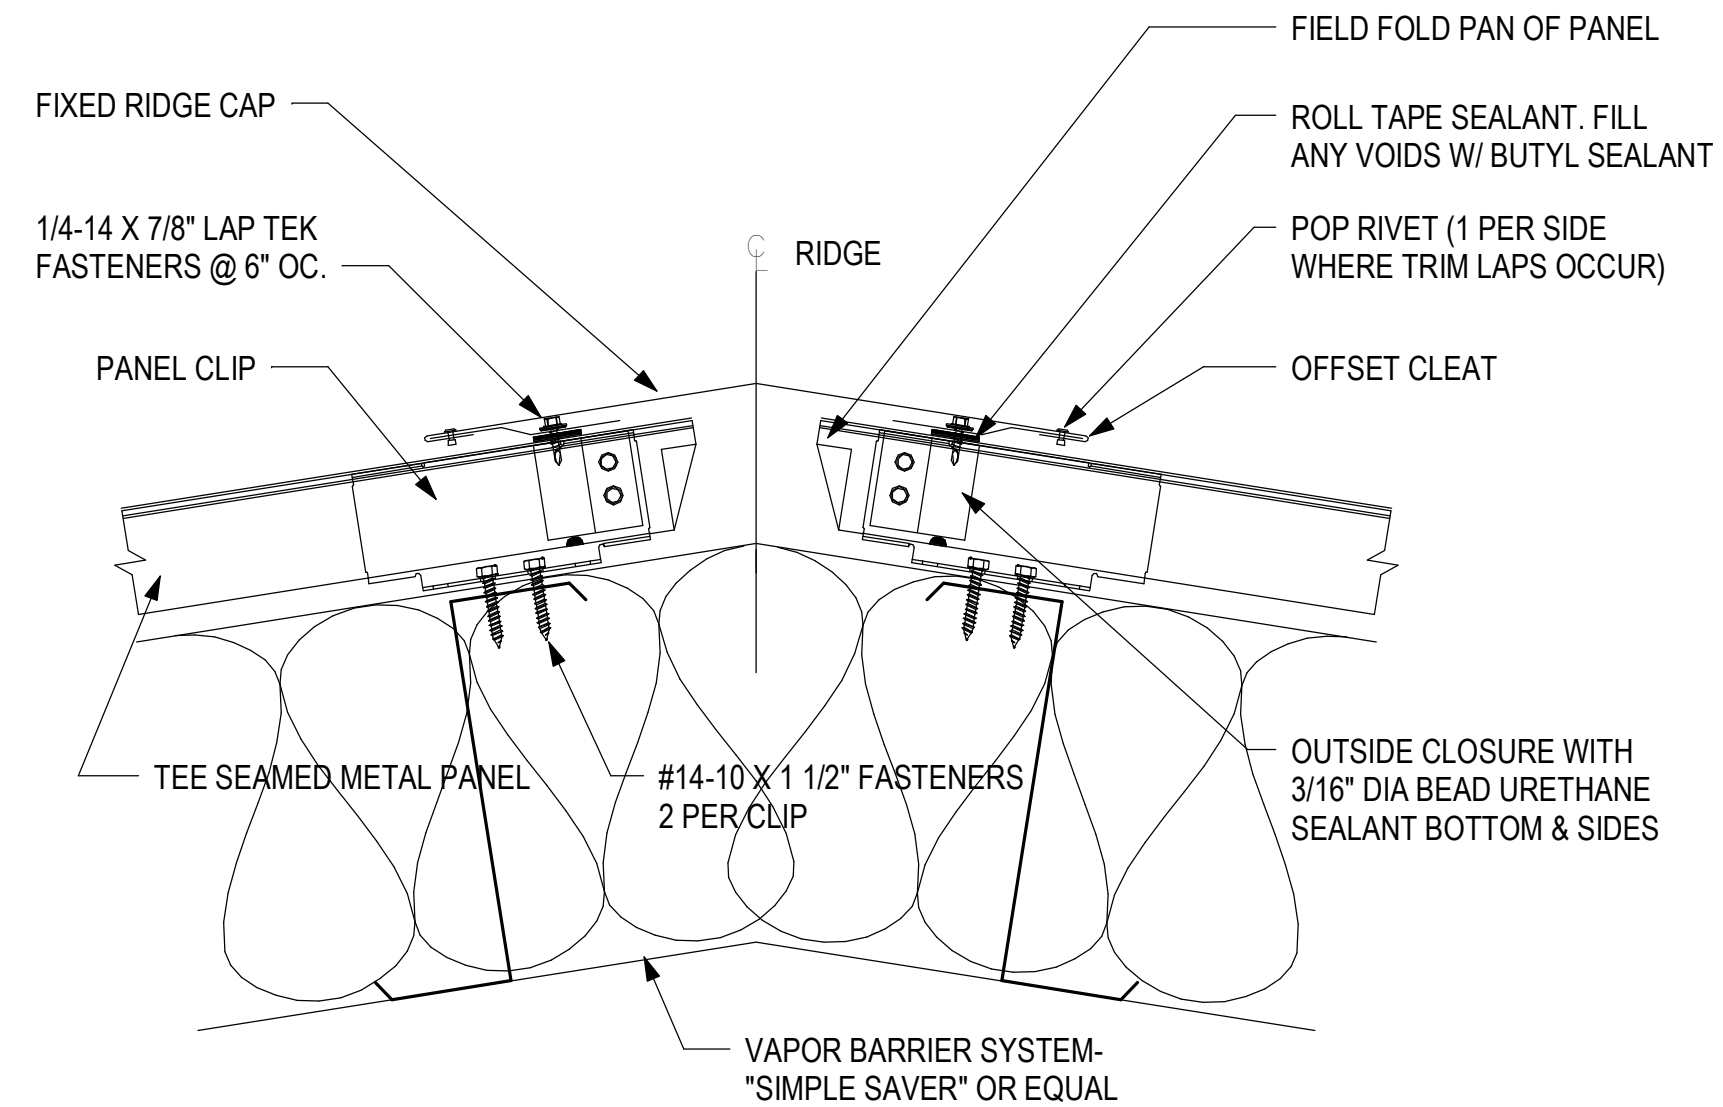

3 T-PANEL FIXED RIDGE DETAIL
3" = 1'-0"

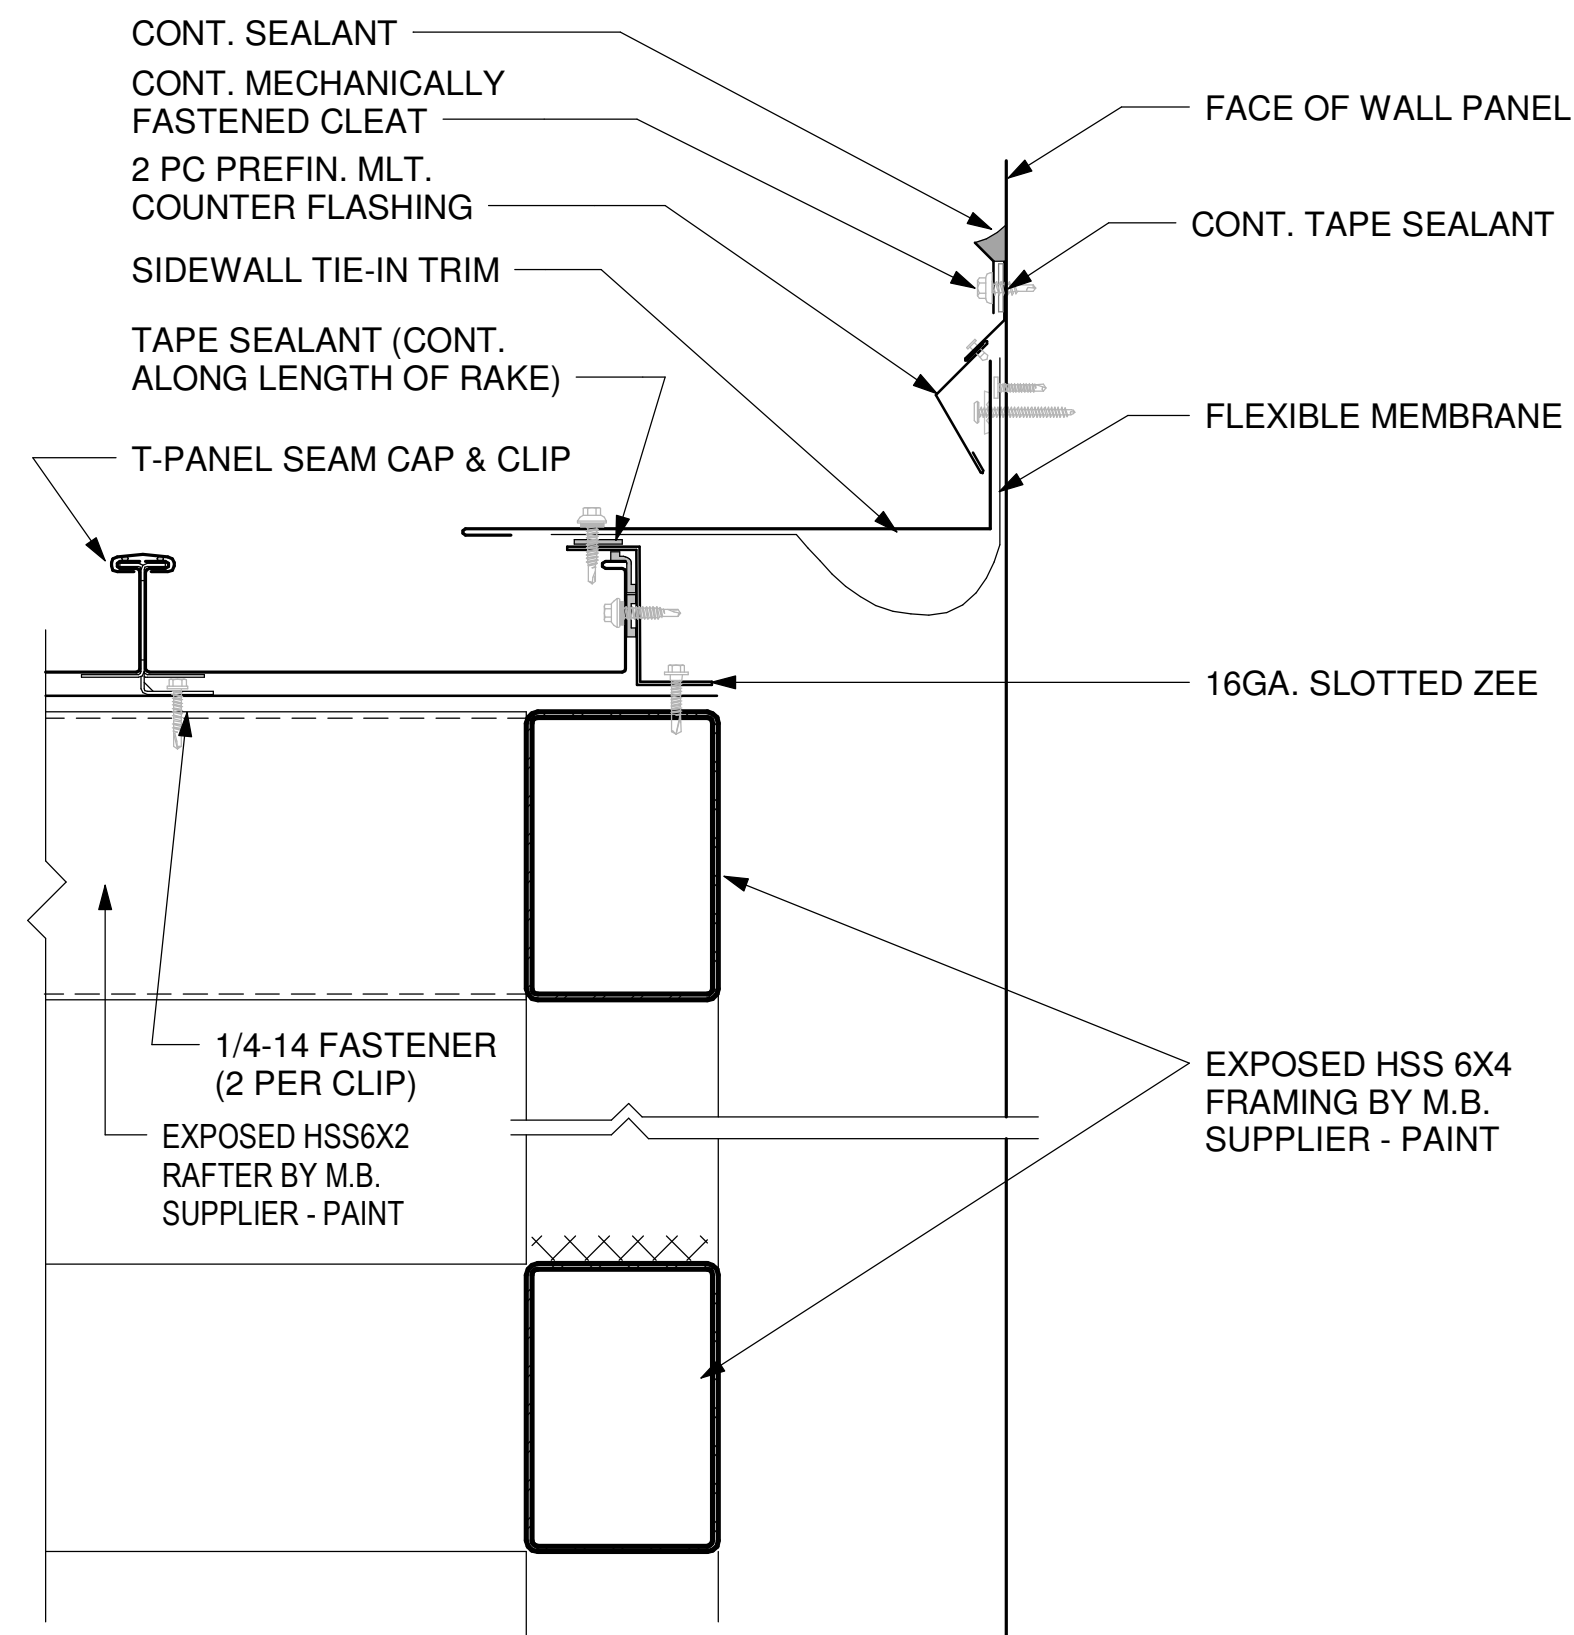

6 T-PANEL FLOATING CANOPY TIE IN DETAIL
3" = 1'-0"

AEROJET ROCKETDYNE
A17 CONTROL BUILDING
EAST CAMDEN,
ARKANSAS

Project

Design Phase

CONSTRUCTION
DOCUMENTS

Revisions

No.	Date	Description

Stamp



02-20-2025

Notes

1. CROMWELL ARCHITECTS ENGINEERS, INC. ALL RIGHTS RESERVED

2. THIS SHEET DESIGNED FOR COLOR PRINTING. CRITICAL INFORMATION MAY BE LOST WITH BLACK AND WHITE PRINTING.

Project Number

2024-210

Issue Date

02-20-2025

Sheet Title

ROOF DETAILS

Sheet Number

A-540

ROOM FINISH SCHEDULE															
ROOM		FLOOR	BASE	NORTH WALL		SOUTH WALL		EAST WALL		WEST WALL		CEILING		ROOM	REMARKS
NUMBER	NAME			MATERIAL	COLOR	MATERIAL	COLOR	MATERIAL	COLOR	MATERIAL	COLOR	MATERIAL	COLOR	NUMBER	
101	CORRIDOR	CONC	RB-1	GWB	P-1	GWB	P-1	GWB	P-1	GWB	P-1	ACT	ACT-1	101	
102	OFFICE	CPT-1	RB-1	GWB	P-1	GWB	P-1	GWB	P-1	GWB	P-1	ACT	ACT-1	102	
103	OFFICE	CPT-1	RB-1	GWB	P-1	GWB	P-1	GWB	P-1	GWB	P-1	ACT	ACT-1	103	
104	ELECT	CONC	RB-1	GWB	P-1	GWB	P-1	GWB	P-1	GWB	P-1	EXP	---	104	
105	SERVER	CONC	RB-1	GWB	P-1	GWB	P-1	GWB	P-1	GWB	P-1	ACT	ACT-1	105	
106	CONTROL	RES-1	RB-1	GWB	P-1	GWB	P-1	GWB	P-1	GWB	P-1	ACT	ACT-1	106	
107	OPEN WORK	CPT-1	RB-1	GWB	P-1	GWB	P-1	GWB	P-1	GWB	P-1	ACT	ACT-1	107	
108	FILES	RES-1	RB-1	GWB	P-1	GWB	P-1	GWB	P-1	GWB	P-1	ACT	ACT-1	108	
109	COPIER	RES-1	RB-1	---	P-1	GWB	P-1	GWB	P-1	GWB	P-1	ACT	ACT-1	109	
110	STORG	CONC	RB-1	GWB	P-1	GWB	P-1	GWB	P-1	GWB	P-1	GWB	P-3	110	
110.1	STORG	CONC	RB-1	GWB	P-1	GWB	P-1	GWB	P-1	GWB	P-1	GWB	P-3	110.1	
111	BREAKROOM	RES-1	RB-1	GWB	P-1	GWB	P-1	GWB	P-1	GWB	P-1	ACT	ACT-1	111	
112	M. TOIL	RES-1	RESB-1	GWB/TBB	EPT-1/PT-1	GWB/TBB	EPT-1/PT-1	GWB/TBB	EPT-1/PT-1	GWB/TBB	EPT-1/PT-1	ACT	ACT-1	112	GENERAL NOTE 3
113	W. TOIL	RES-1	RESB-1	GWB/TBB	EPT-1/PT-1	GWB/TBB	EPT-1/PT-1	GWB/TBB	EPT-1/PT-1	GWB/TBB	EPT-1/PT-1	ACT	ACT-1	113	GENERAL NOTE 3
114	JAN	RES-1	RB-1	GWB	EPT-1/FRP-1	GWB	EPT-1	GWB	EPT-1	GWB	EPT-1/FRP-1	ACT	ACT-1	114	
115	PLUMBG	CONC	RB-1	GWB	P-1	GWB	P-1	GWB	P-1	GWB	P-1	EXP	---	115	
116	STORG	RES-1	RB-1	GWB	P-1	GWB	P-1	GWB	P-1	GWB	P-1	EXP	---	116	
117	STORG	RES-1	RB-1	GWB	P-1	GWB	P-1	GWB	P-1	GWB	P-1	EXP	---	117	

GENERAL NOTES:

1. SUBMIT ALL SAMPLES TO OWNER FOR FINAL APPROVAL PRIOR TO ORDERING INTERIOR FINISH MATERIALS.
2. RESOURCE FOR RB-1: SUPERIOR FLOORS AND DESIGN CENTER, CAMDEN, AR (870)231-6901, ATTN: LACEY & TODD SCHROEDER
3. WALL TILE WAINSCOT TO BE 4'-0" AFF. TILE PATTERN TO BE HORIZONTAL 1/3 OFFSET. TOP OF WAINSCOT TO BE FINISHED WITH TRIM MASTER 3/8" ALUMINUM SQUARE TILE EDGING FROM HOME DEPOT. COLOR: BLACK. INSTALLATION OF TILE SHALL BE 3/8" THIN SET OVER 3/8" CEMENT BOARD. PROVIDE 5/8" GWB & FINISH AS SCHEDULED ABOVE TILE.
4. GROUT COLORS: WALL, FLOOR, AND BASE TILES TO RECEIVE HIGH PERFORMANCE GROUT. COLORS TO BE SELECTED FROM STANDARD OFFERING.
5. HOLLOW METAL DOORS AND FRAMES TO BE PAINTED P-2. WOOD DOORS TO BE FACTORY FINISHED WITH STAIN COLOR SELECTED FROM STANDARD OFFERING.
6. FLOORING TRANSITIONS TO BE

A. RES TO CONC: ZINC STRIP PROVIDED BY RES INSTALLER.

B. CPT TO CONC OR RES: JOHNSONITE SLIMLINE, COLOR: 40 BLACK
7. SEE ELEVATIONS ON SHEET A-401 FOR RESTROOM WALL TILE PLACEMENT.
8. MICROWAVES SHALL BE CFCI. PROVIDE "PANASONIC NN-SU696S".
9. REFRIGERATORS SHALL BE CFCI. PROVIDE "ELEMENT ENR-18TFG-CS".

MILLWORK NOTES:

1. MILLWORK TO RECEIVE PL-1 ON VERTICAL SURFACES WITH 3MM COORDINATING EDGEBANDING AND PL-2 ON COUNTER TOP SURFACES AND SPLASHES.

MATERIAL LEGEND	
---	"NO" OR "NONE"
ACT	ACOUSTICAL CEILING TILE
ALG	ALUMINUM/ GLASS
CMU	CONCRETE MASONRY UNIT
CONC	SEALED CONCRETE
CPT	CARPET
EPT	EPOXY PAINT
EXP	EXPOSED STRUCTURE
FRP	FIBERGLASS REINFORCED PANEL
GWB	GYPSUM WALL BOARD
MRGWB	MOISTURE RESISTANT GYPSUM WALL BOARD
P	PAINT
PL	PLASTIC LAMINATE
PLWD	PLYWOOD
PT	PORCELAIN TILE
PTB	PORCELAIN TILE BASE
RB	RESILIENT BASE
RES	RESINOUS FLOORING
RESB	RESINOUS INTEGRAL COVE BASE
TBB	TILE BACKER BOARD
TP	TOILET PARTITIONS

FINISHES LEGEND

FLOORS	
RES-1	DOUBLE BROADCAST: SHERWIN WILLIAMS, RESUFLO MPE PRIMER; RESUFLO MPE-CLEAR APPLIED BROADCAST 1/8" FB616 COLOR WOMBAT, DECORATIVE VINYL FLAKE BLEND, 2 COATS; GROUT COAT:MPR-CLEAR (MAY REQUIRE MULTIPLE COATS TO OBTAIN A SMOOTH FLOOR); TOPCOAT: SATIN FINISH RESUTILE HTS 100 CLEAR SATIN URETHANE
CPT-1	MILLIKEN, MIDNIGHT SPARKLE P16440, SIZE 1M, BELLE ACRE COLOR 255 EBONY ACRES. COLLECTION ARCHIVED.
CONC	SEALED CONCRETE, OWNER TO APPROVE SEALER
BASE	
RB-1	FLEXCO, 4"H COVE BASE, VCB-058, COLOR: BLUE SHADOW, 120' ROLLS, PREFORMED CORNERS
RESB-1	6"H RESINOUS INTEGRAL COVE BASE, TO MATCH RES-1
WALLS	
EPT-1	SHERWIN WILLIAMS, COLOR: AEROJET GRAY, EG-SHEL FINISH, WATER-BASED EPOXY
FRP-1	CRANE COMPOSTIES, GLASBORD, EMBOSSED FINISH, COLOR: WHITE, 4' X 8' USED AS 4'H WAINSCOT
P-1	SHERWIN WILLIAMS, COLOR: AEROJET GRAY, EG-SHEL FINISH, LATEX
P-2	SHERWIN WILLIAMS, COLOR: AEROJET GRAY, SEMI-GLOSS FINISH, (H.M. FRAMES/DOORS)
PT-1	MSI, CEMENTINO GRAY, 12" X 24" MATTE PORCELAIN TILE (HOME DEPOT)
CEILINGS	
ACT-1	ARMSTRONG, ULTIMA HIGH NRC, BEVELED TEGULAR #1941, 24" X 24" X 7/8", 15/16" PRELUDE XL GRID
EPT-1	SHERWIN WILLIAMS, COLOR: AEROJET GRAY, EG-SHEL FINISH, LATEX OR EPOXY AS SCHEDULED
P-3	SHERWIN WILLIAMS, COLOR: AEROJET GRAY, LATEX, FLAT FINISH OR DRY FALL PAINT, FLAT FINISH
MILLWORK	
PL-1	WILSONART, PATTERN AND COLOR: TBD - TO BE SELECTED BY OWNER (VERTICAL SURFACES)
PL-2	WILSONART, PATTERN AND COLOR: TBD - TO BE SELECTED BY OWNER (COUNTER TOPS)
MISCELLANEOUS	
TP-1	GLOBAL PARTITIONS, SOLID PLASTIC POLYMER, COLOR TO BE SELECTED BY OWNER, TO BE FLOOR MOUNTED AND OVERHEAD BRACED

TOILET ACCESSORY SCHEDULE									
SCALE 1/4" =1'-0"				1 PROVIDE REINFORCING FOR ALL GRAB BARS-SEE DETAIL 1/A-801					
CFCI	CFCI	CFCI	CFCI	OFOI	CFCI	CFCI	CFCI	CFCI	CFCI
A TOILET ACCESSORY - 3'-0" GRAB BAR (B-6806-36)	B1 TOILET ACCESSORY - 3'-6" GRAB BAR (B-6806-99-42) & B2 1'-6" GRAB BAR (VERTICAL) (B-6806-99-18)	C TOILET PAPER HOLDER (MANUAL) BOBRICK B-2892	D PAPER TOWEL DISPENSER BOBRICK B-72860	E TRASH CAN FREE STANDING OFOI	F MIRROR BOBRICK B-165 1836	G MOP RACK/SHELF BOBRICK B-224-36	H TOILET ACCESSORY- SANITARY NAPKIN DISPOSAL BOBRICK B-270	I WALL SOAP DISPENSER (MANUAL FOAM) BOBRICK B-26627	J HOOK (1) BACK OF TOILET PARTITION DOOR BOBRICK B-26627

Project

AEROJET ROCKETDYNE
A17 CONTROL BUILDING
EAST CAMDEN,
ARKANSAS

Design Phase

CONSTRUCTION DOCUMENTS

Revisions

No.	Date	Description

Stamp

02-20-2025

Notes

1. CROMWELL ARCHITECTS ENGINEERS, INC. ALL RIGHTS RESERVED

2. THIS SHEET DESIGNED FOR COLOR PRINTING. CRITICAL INFORMATION MAY BE LOST WITH BLACK AND WHITE PRINTING.

Project Number

2024-210

Issue Date

02-20-2025

Sheet Title


ROOM FINISH SCHEDULE

Sheet Number



A-601

MATERIALS	
AL	ALUMINUM
CT	CLEAR TEMPERED GLASS
GHM	GALVANIZED HOLLOW METAL
HM	HOLLOW METAL
IHM	INSULATED HOLLOW METAL
IGHM	INSULATED GALVANIZED HOLLOW METAL
SCW	SOLID CORE WOOD
ST	STEEL
SCWD	SOLID CORE WOOD
MATERIALS	
S	STAIN
P	PAINT
CA	CLEAR ANODIZED

DOOR TYPES LEGEND

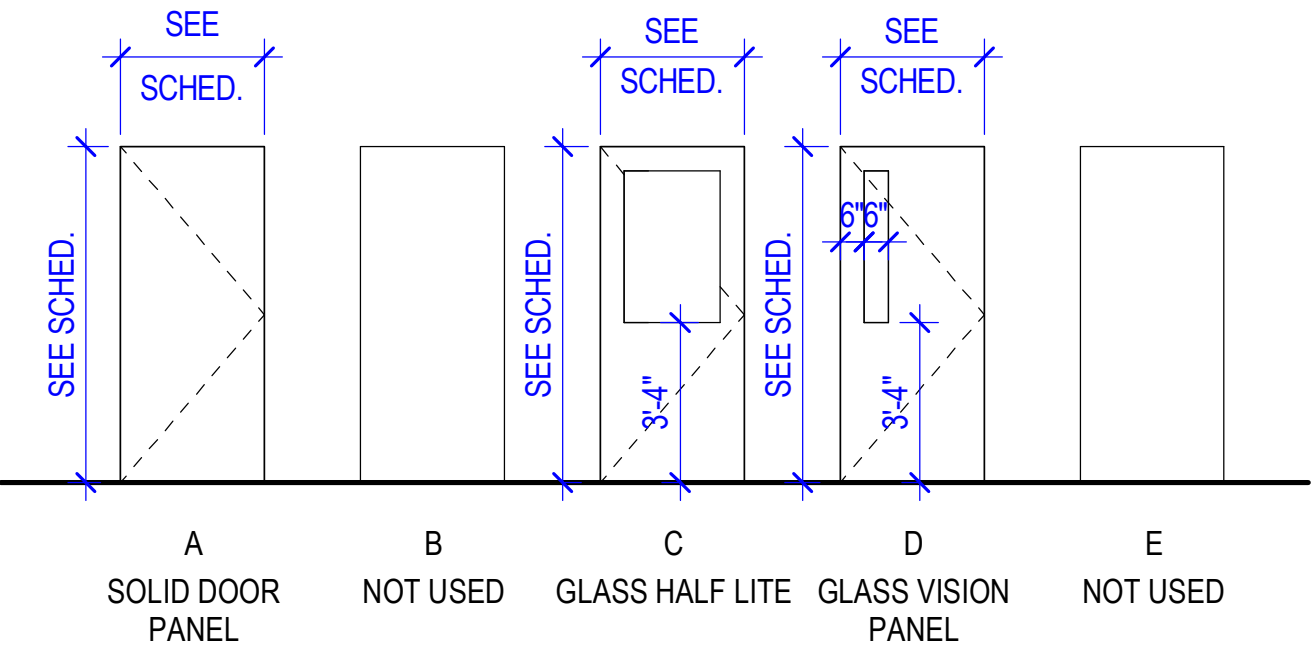


FRAME TYPES LEGEND

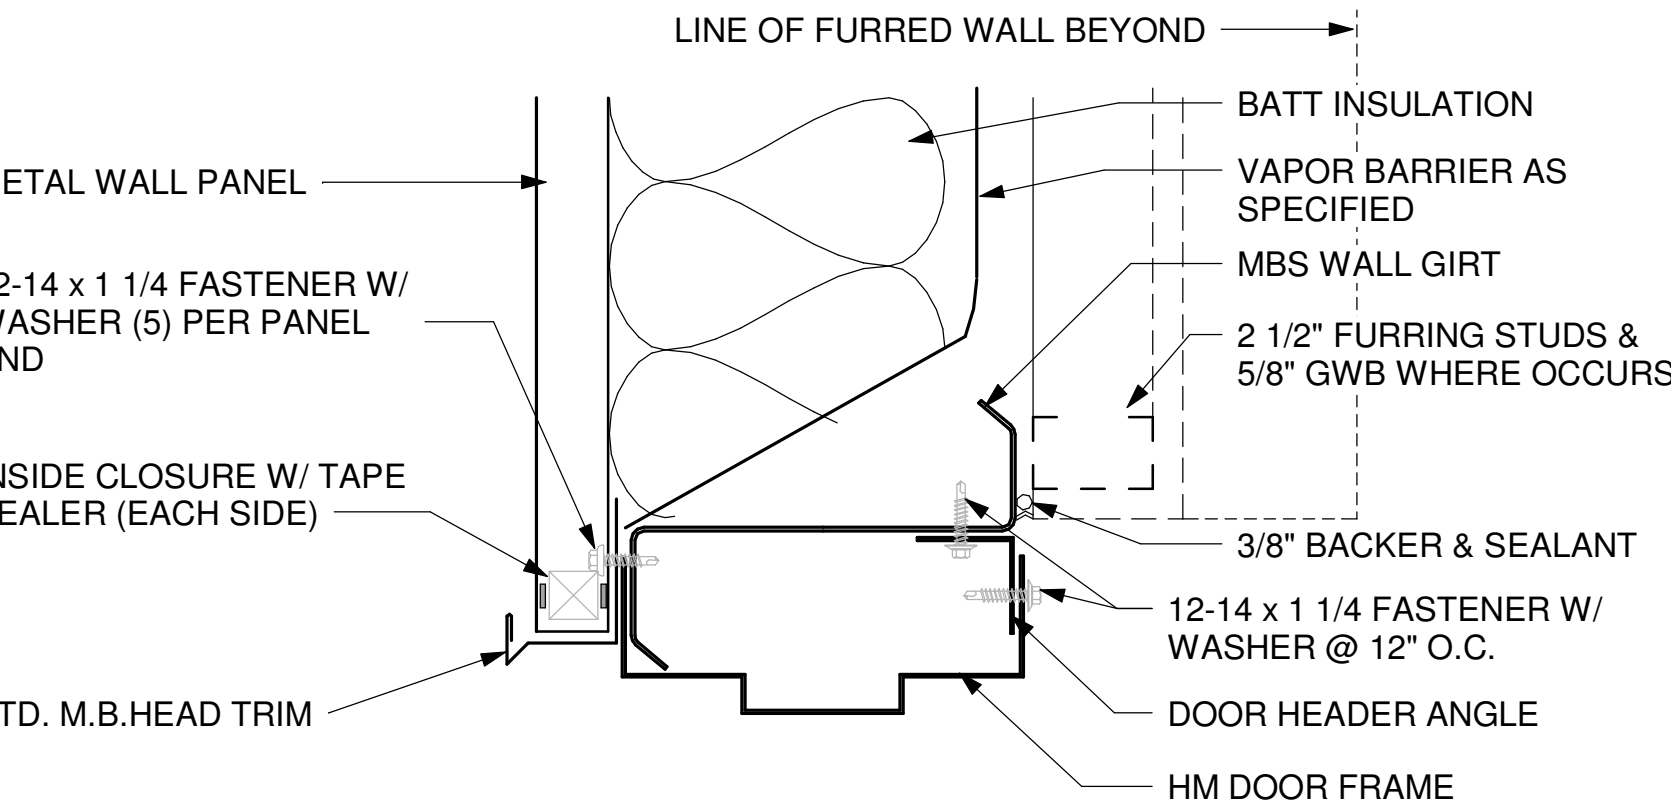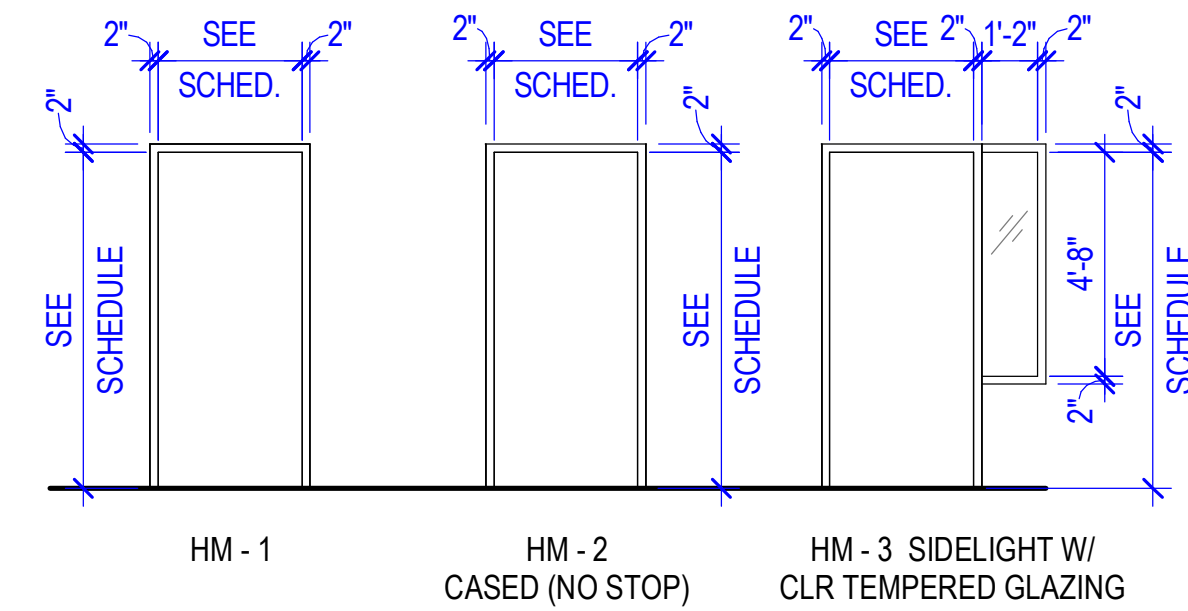


4 M.B.S. DOOR HEAD DETAIL
3" = 1'-0"


DOOR SCHEDULE													
DOOR NO.	TYPE	DOOR		MATERIAL	FRAME TYPE	FRAME MATERIAL	FRAME DETAILS			FIRE RATING IN MINUTES	HARDWARE SET NO.	DOOR NO.	COMMENTS
		SIZE					HEAD	JAMB	THRSHLD.				
101	D	3' - 0"	7' - 0"	IGHM	HM 1	GHM	4/A-620	5/A-620	3/A-620		C715	101	OFOI CARD SWIPE
102	C	3' - 0"	7' - 0"	SCWD	HM 3	HM	2/A-620	1/A-620	---		103	102	
103	C	3' - 0"	7' - 0"	SCWD	HM 3	HM	2/A-620	1/A-620	---		103	103	
104	A	3' - 0"	7' - 0"	IGHM	HM 1	GHM	4/A-620	5/A-620	3/A-620		785	104	
104.1	A	3' - 0"	7' - 0"	SCWD	HM 1	HM	2/A-620	1/A-620	---		201	104.1	
105	D	3' - 0"	7' - 0"	SCWD	HM 1	HM	2/A-620	1/A-620	---		C201	105	OFOI CARD SWIPE
106	D	3' - 0"	7' - 0"	IGHM	HM 1	GHM	4/A-620	5/A-620	3/A-620		C715	106	OFOI CARD SWIPE
106.1	D	3' - 0"	7' - 0"	SCWD	HM 1	HM	2/A-620	1/A-620	---		C701	106.1	OFOI CARD SWIPE
107	D	3' - 0"	7' - 0"	IGHM	HM 1	GHM	4/A-620	5/A-620	3/A-620		C715	107	OFOI CARD SWIPE
108	A	3' - 0"	7' - 0"	SCWD	HM 1	HM	2/A-620	1/A-620	---		503	108	
109	---	4' - 0"	7' - 0"	HM	HM 2	HM	2/A-620	1/A-620	---		000	109	FRAMED OPENING
110	A	2' - 0"	7' - 0"	SCWD	HM 1	HM	2/A-620	1/A-620	---		503S	110	
110.1	A	2' - 0"	7' - 0"	SCWD	HM 1	HM	2/A-620	1/A-620	---		503S	110.1	
111	---	4' - 0"	7' - 0"	HM	HM 2	HM	2/A-620	1/A-620	---		000	111	FRAMED OPENING
112	A	3' - 0"	7' - 0"	GHM	HM 1	GHM	2/A-620	1/A-620	---		801	112	
113	A	3' - 0"	7' - 0"	GHM	HM 1	GHM	2/A-620	1/A-620	---		801	113	
114	A	3' - 0"	7' - 0"	GHM	HM 1	GHM	2/A-620	1/A-620	---		201H	114	
115	A	3' - 0"	7' - 0"	IGHM	HM 1	GHM	4/A-620	5/A-620	3/A-620		205	115	
116	A	2' - 6"	7' - 0"	SCWD	HM 1	HM	2/A-620	1/A-620	---		503	116	
117	A	2' - 6"	7' - 0"	SCWD	HM 1	HM	2/A-620	1/A-620	---		503	117	

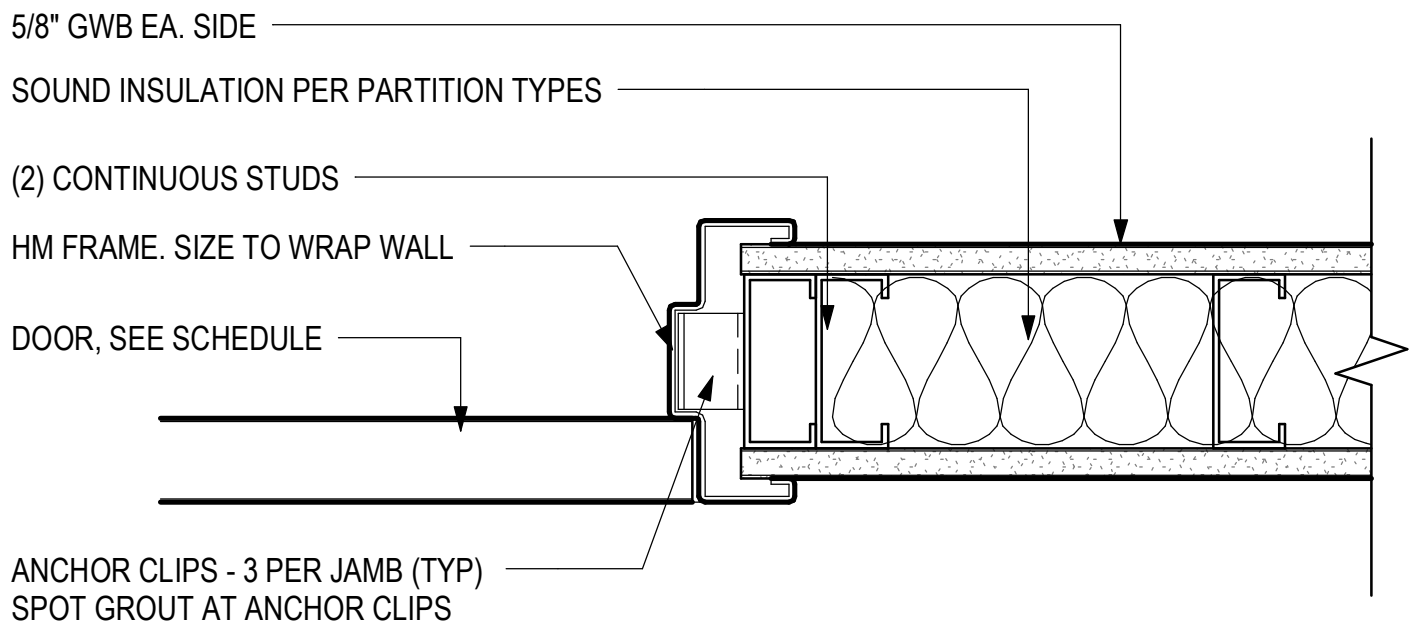


1 JAMB, DOOR @ GWB AND STUDS
3" = 1'-0"

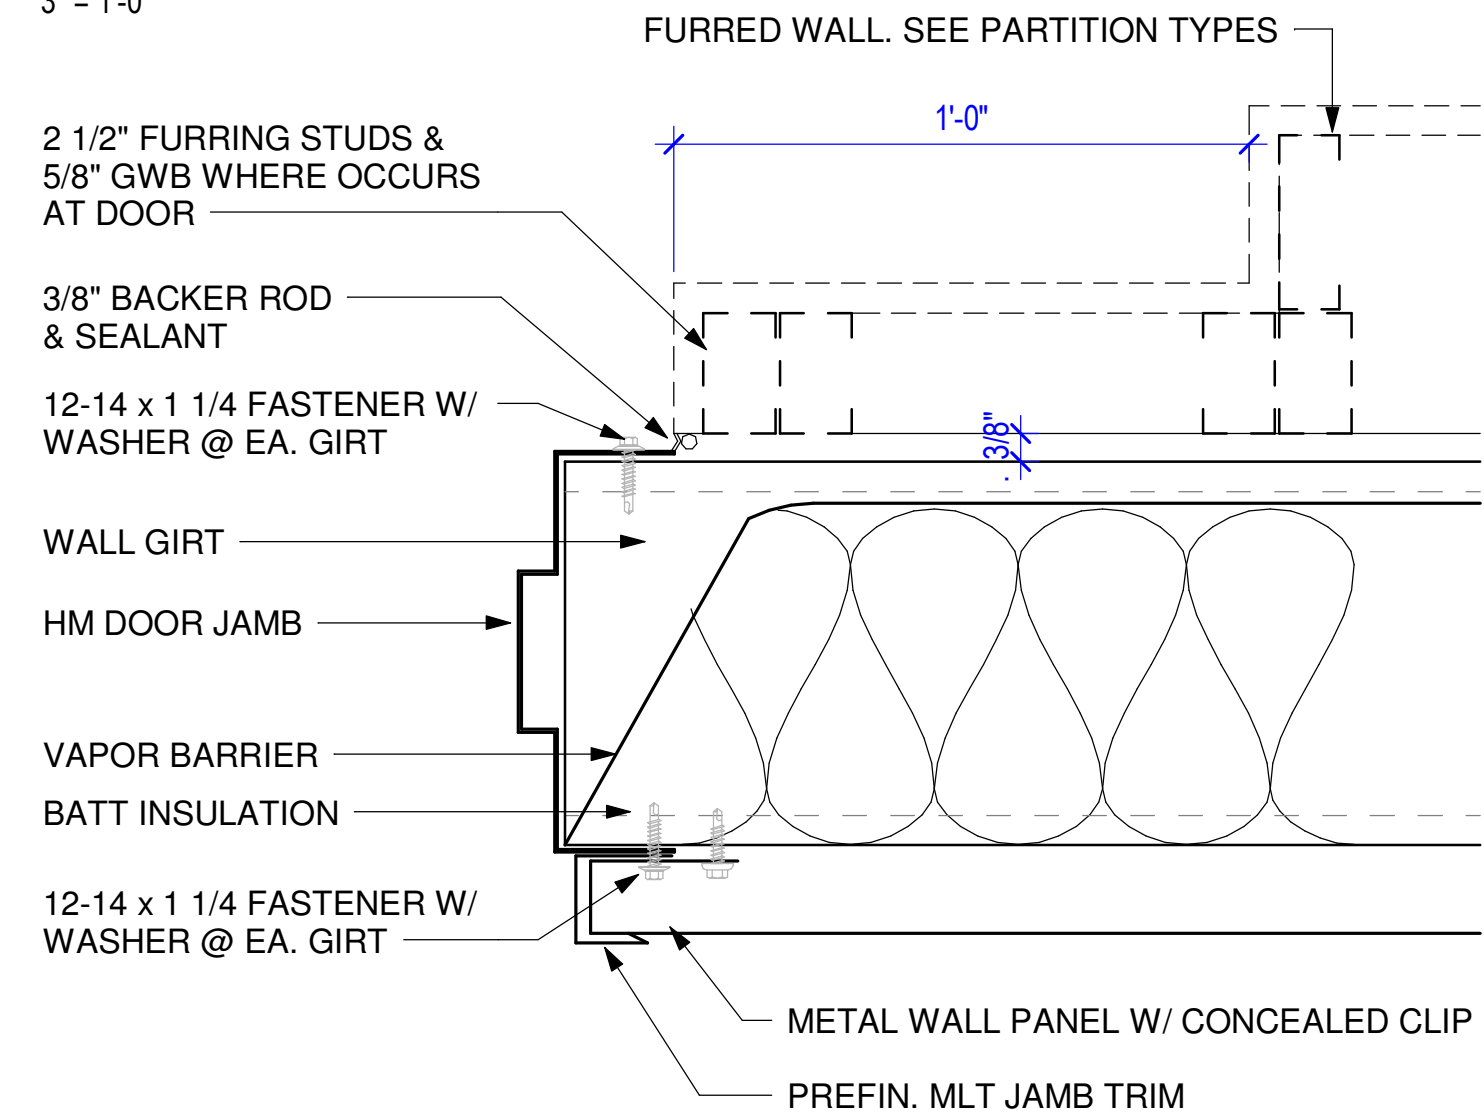

5 M.B.S. DOOR JAMB DETAIL
3" = 1'-0"

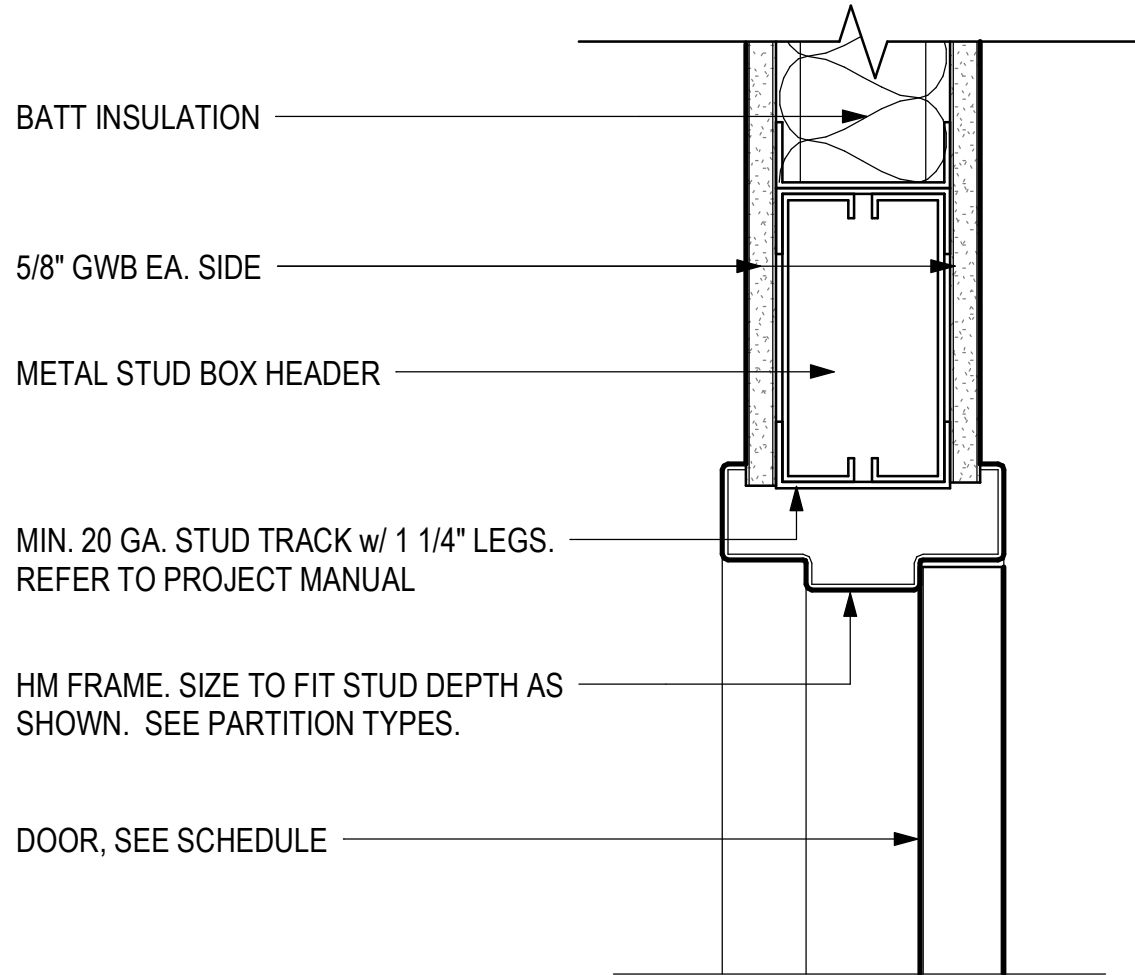


2 DOOR HEAD @ GWB
3" = 1'-0"

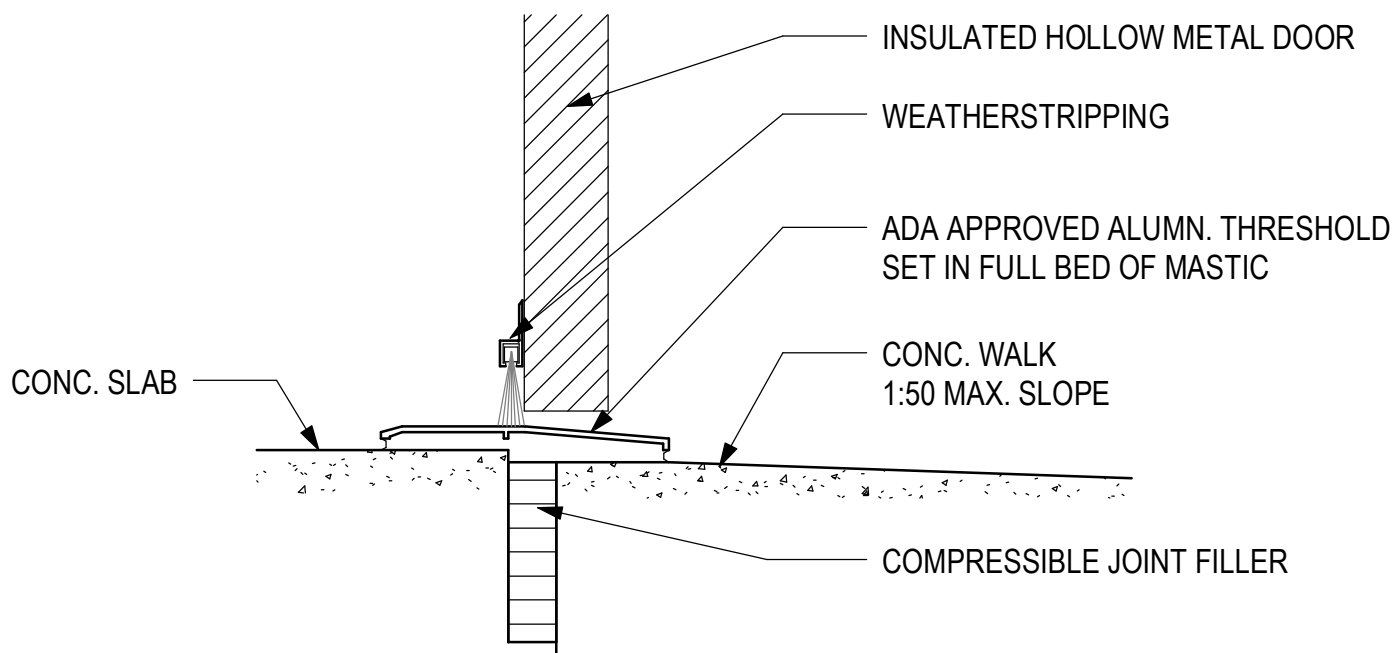

3 HOLLOW METAL THRESHOLD
3" = 1'-0"

CONSTRUCTION DOCUMENTS

Revisions		
No.	Date	Description

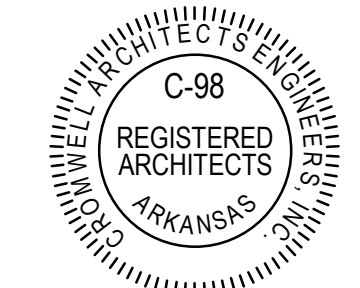

02-20-2025

- Notes
- CROMWELL ARCHITECTS ENGINEERS, INC. ALL RIGHTS RESERVED
 - THIS SHEET DESIGNED FOR COLOR PRINTING. CRITICAL INFORMATION MAY BE LOST WITH BLACK AND WHITE PRINTING.

Project Number 2024-210
Issue Date 02-20-2025
Sheet Title

DOOR SCHEDULE & DETAILS

A-620

AEROJET ROCKETDYNE
A17 CONTROL BUILDING
EAST CAMDEN,
ARKANSAS

CONSTRUCTION
DOCUMENTS

No.	Date	Description




02-20-2025

- CROMWELL ARCHITECTS ENGINEERS, INC. ALL RIGHTS RESERVED
- THIS SHEET DESIGNED FOR COLOR PRINTING. CRITICAL INFORMATION MAY BE LOST WITH BLACK AND WHITE PRINTING.


MILLWORK DETAILS

A-701

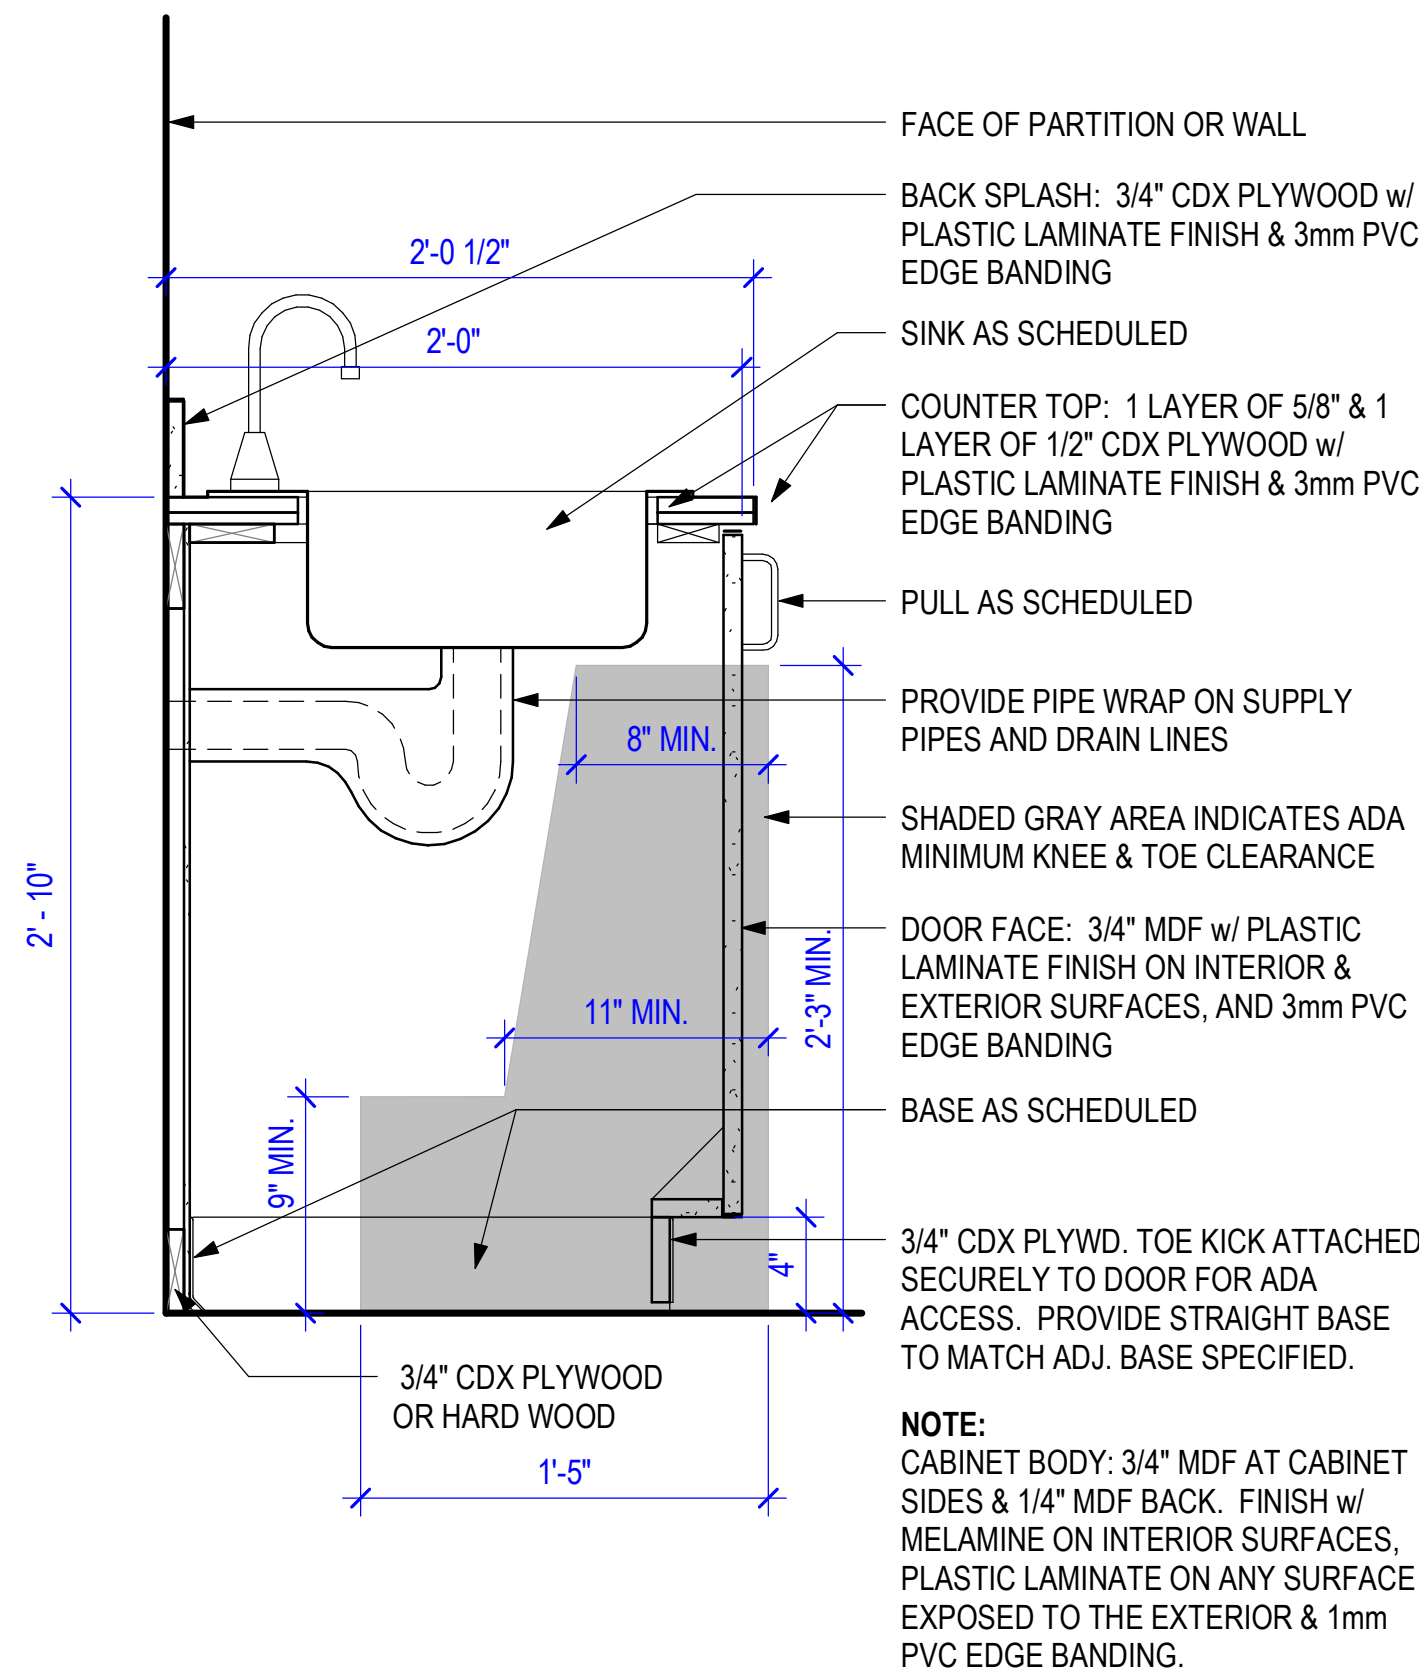


1 SINK BASE CABINET ADA, LAMINATE w/ DOORS

1 1/2" = 1'-0"

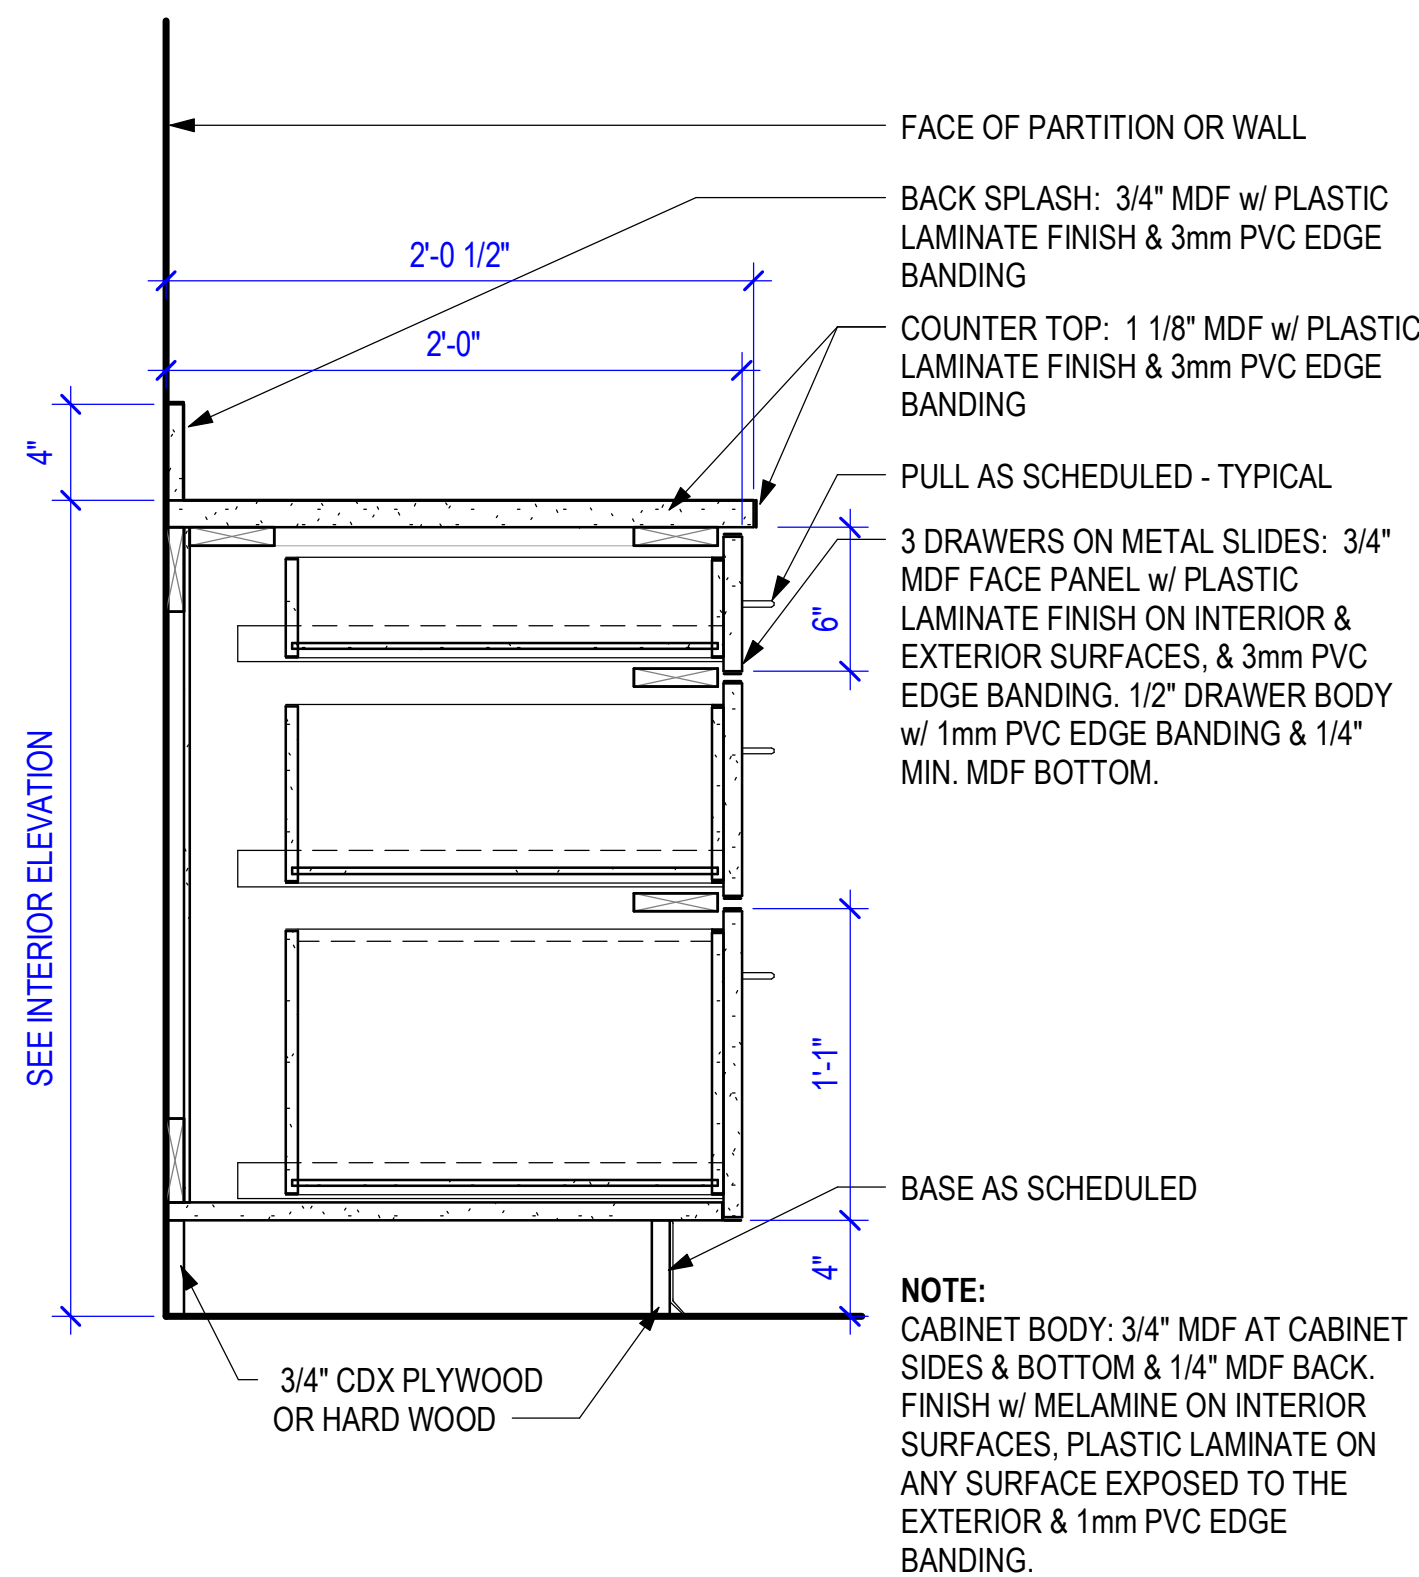


3 BASE CABINET, LAMINATE w/ 3 DRWRS

1 1/2" = 1'-0"

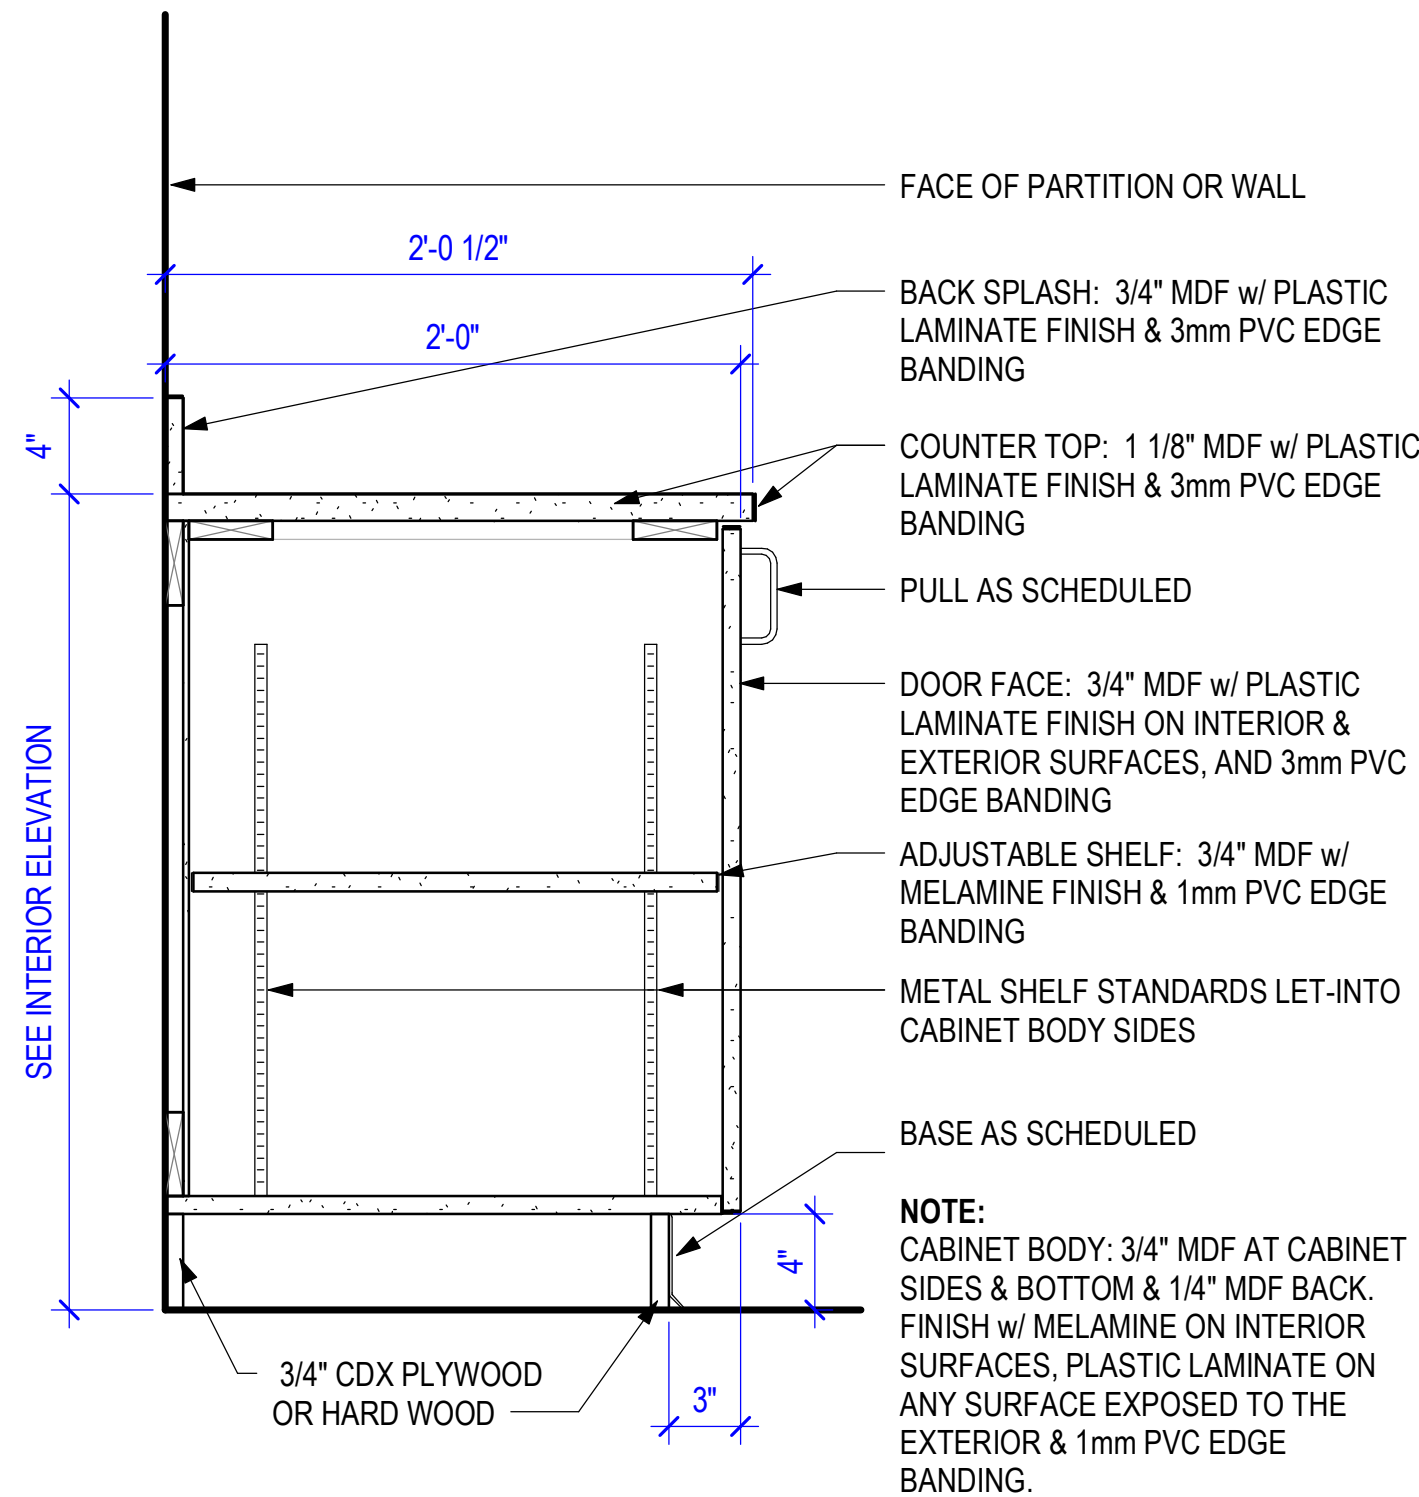


2 BASE CABINET, LAMINATE w/ DOORS

1 1/2" = 1'-0"

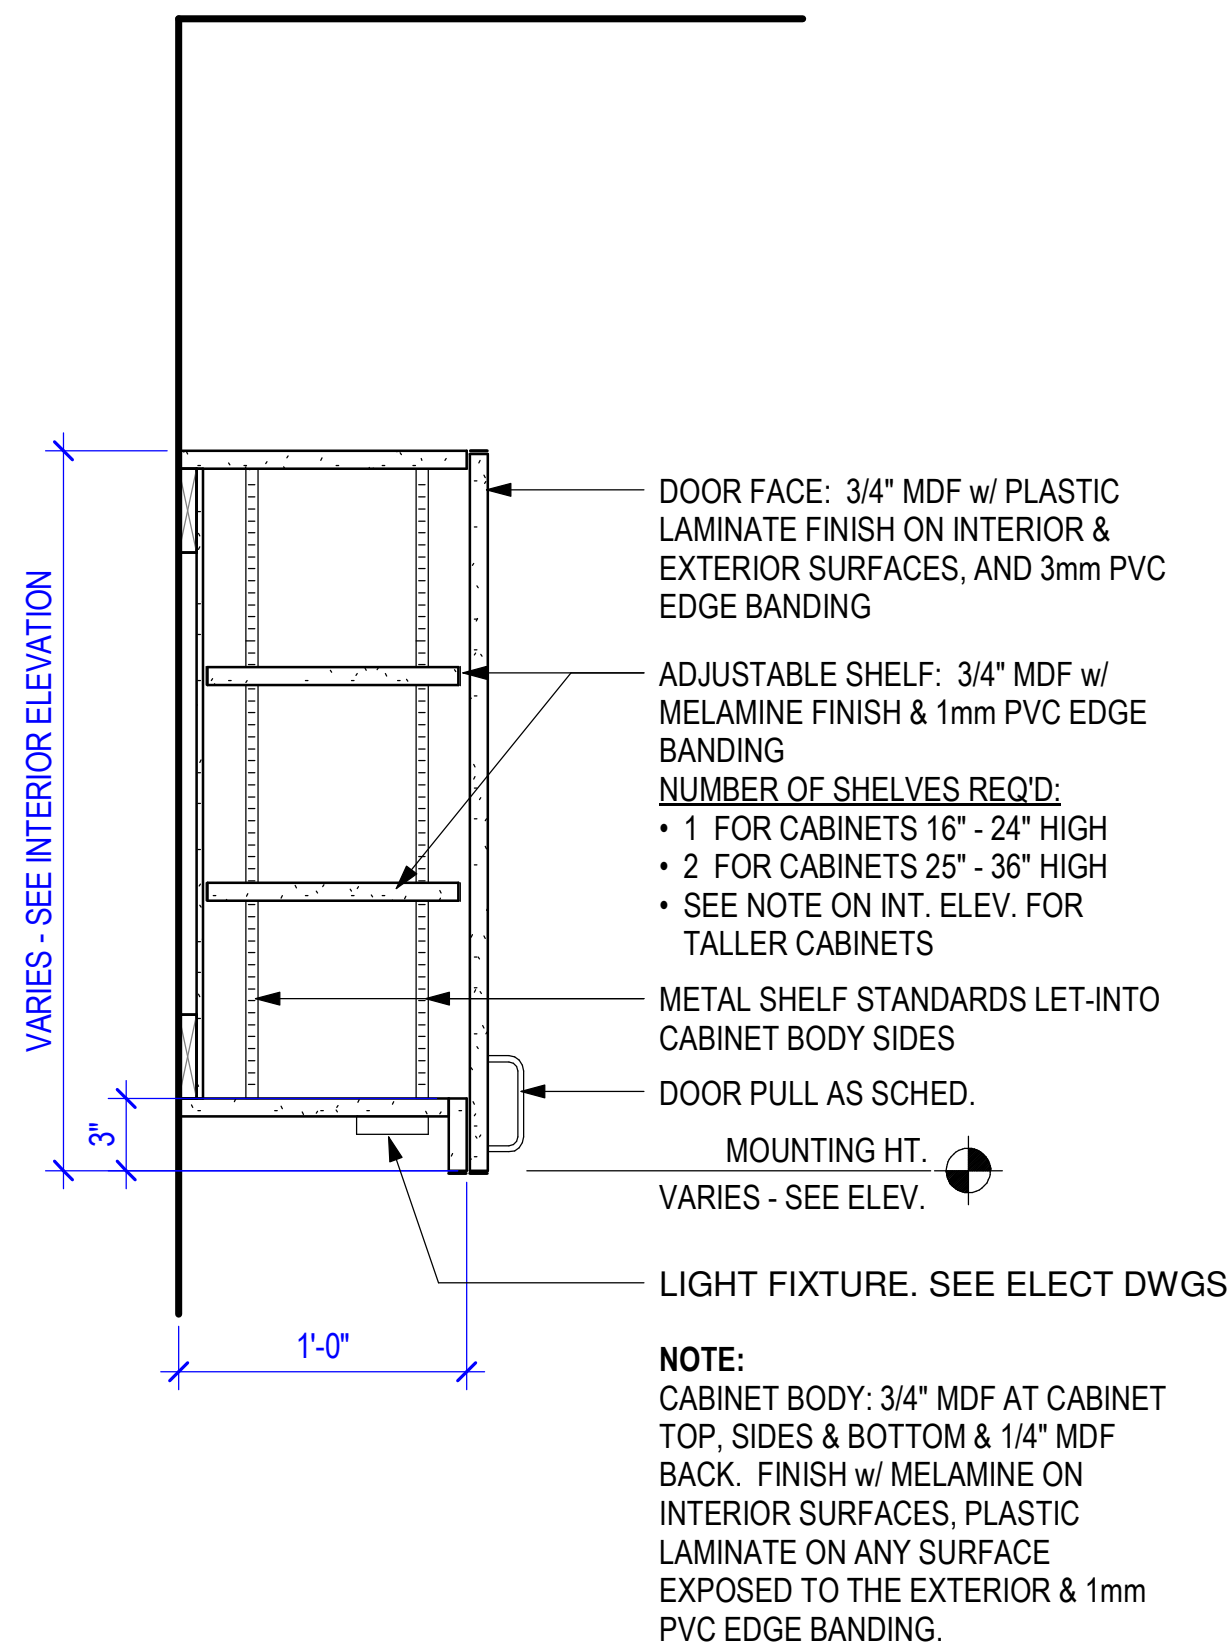


4 UPPER CABINET, LAMINATE w/ DOOR

1 1/2" = 1'-0"

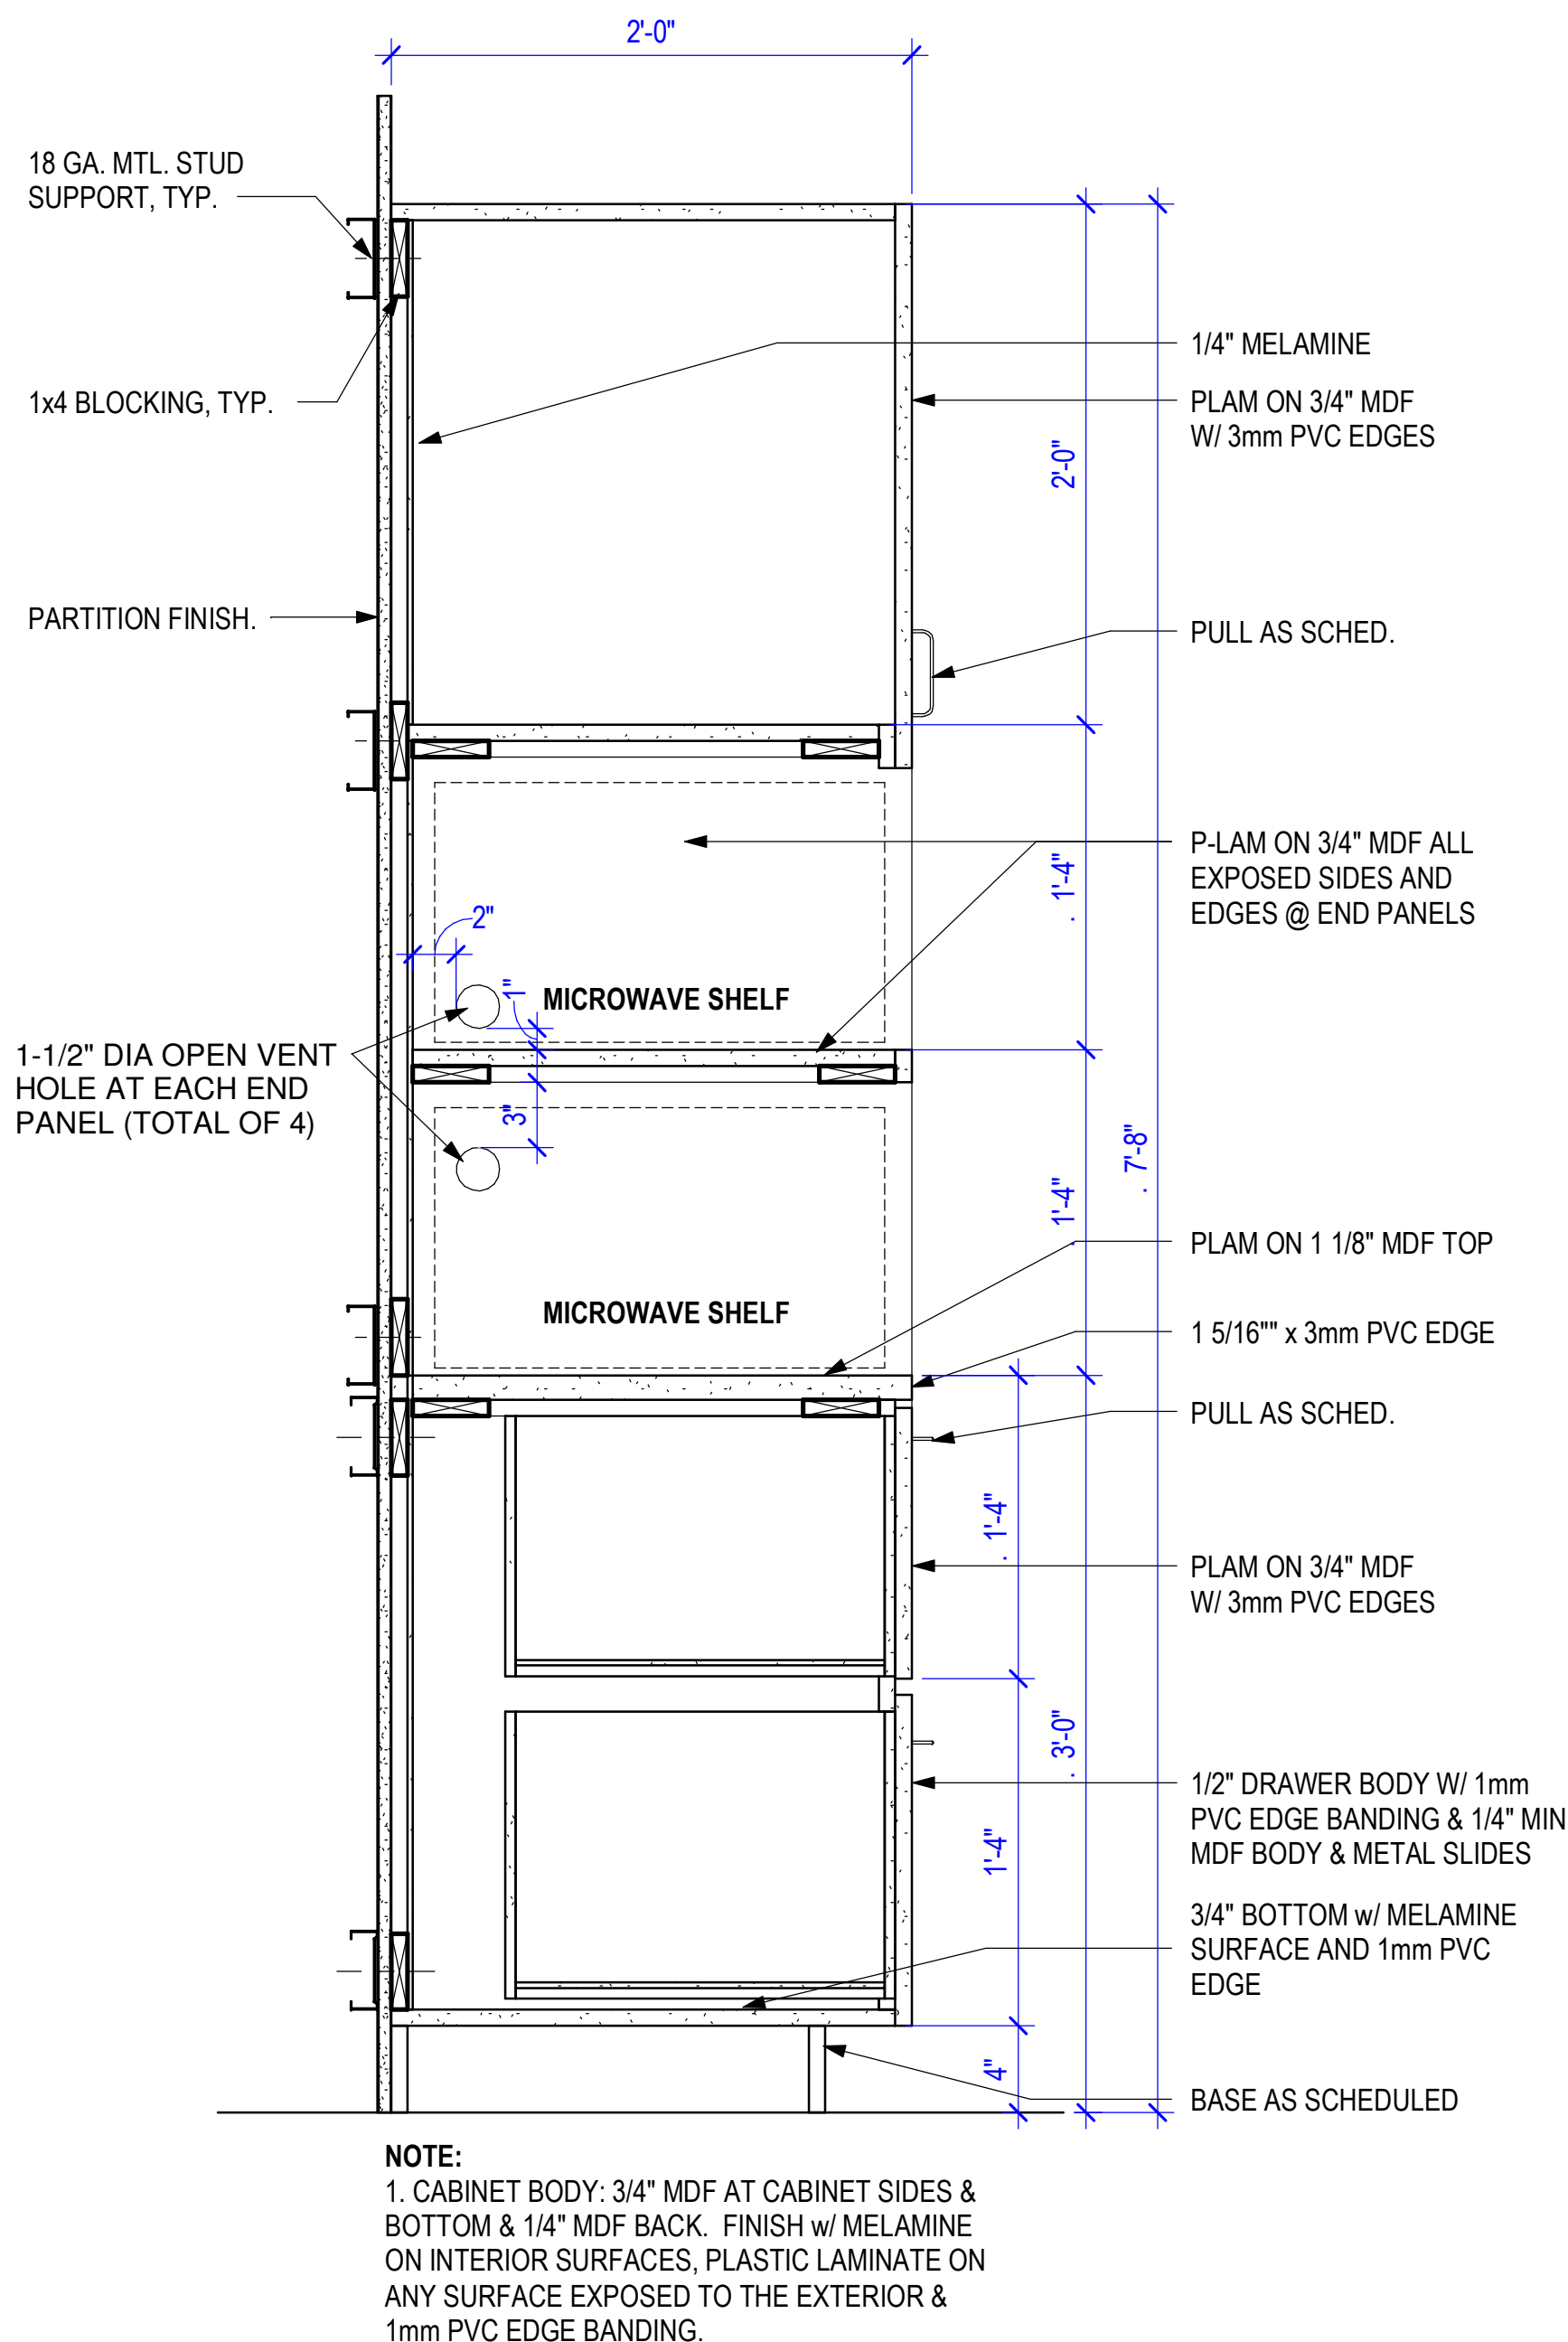

5 MICROWAVE STACK DETAIL

1 1/2" = 1'-0"

 

P2 ACOUSTICAL PARTITION

MIN. STC 49


$$3'' = 1'-0''$$


PRE FIN MBS WALL PANEL & END CLOSURE

PRE FIN MBS SILL TRIM

1-1/2"x1-1/2" GALV STL ANGLE
PAINT TO MATCH WALL. ATTACH
TO DUCT W/ #10-3/4 SMS @ 6" OC

MECH DUCT & SUPPORT.
SEE 4/M-501. PROVIDE METAL
SPACERS BEHIND WALL PANEL
AT DUCT SUPPORT

PRE FIN MBS WALL PANEL & END TRIM

GIRT OR GIRT SUPPORT
T&B BY MBS SUPPLIER.
PROVIDE VERTICAL METAL
SUPPORT @ OPENING FOR
PANEL EDGE ATTACHMENT &
DUCT SUPPORT ATTACHMENT

CONT. 1/2" x 5/8" THICK FLEXIBLE
SEALANT, ALL AROUND, BOTH SIDES.
FLUSH W/ FACE OF PANEL EXT. SIDE

1/2" TIGHTLY PACKED MINERAL WOOL
ALL AROUND

MBS INSULATION & VAPOR
BARRIER AS SPECIFIED



① FULL HT WALL TO STRUCTURE (OR BRACE)

$$3'' = 1'-0''$$


1 1/2" = 1'-0"

Design Phase

CONSTRUCTION DOCUMENTS

Revisions –

[illegible]

Stamp —



02-20-2025

Notes —

1. CROMWELL ARCHITECTS ENGINEERS, INC.
ALL RIGHTS RESERVED
2. THIS SHEET DESIGNED FOR COLOR PRINTING.
CRITICAL INFORMATION MAY BE LOST WITH
BLACK AND WHITE PRINTING.

Project Number —

Issue Date **2024-210**

Sheet Title —

PARTITION TYPES & DETAILS

Sheet Number —

A-801