


UCA Multi-Purpose Arena
Autodesk Docs\UCA Multi-Purpose Arena - Construction Documents\UCA Multi-Purpose Arena_Construction Documents.rvt
8/6/2026 8:48:42 AM

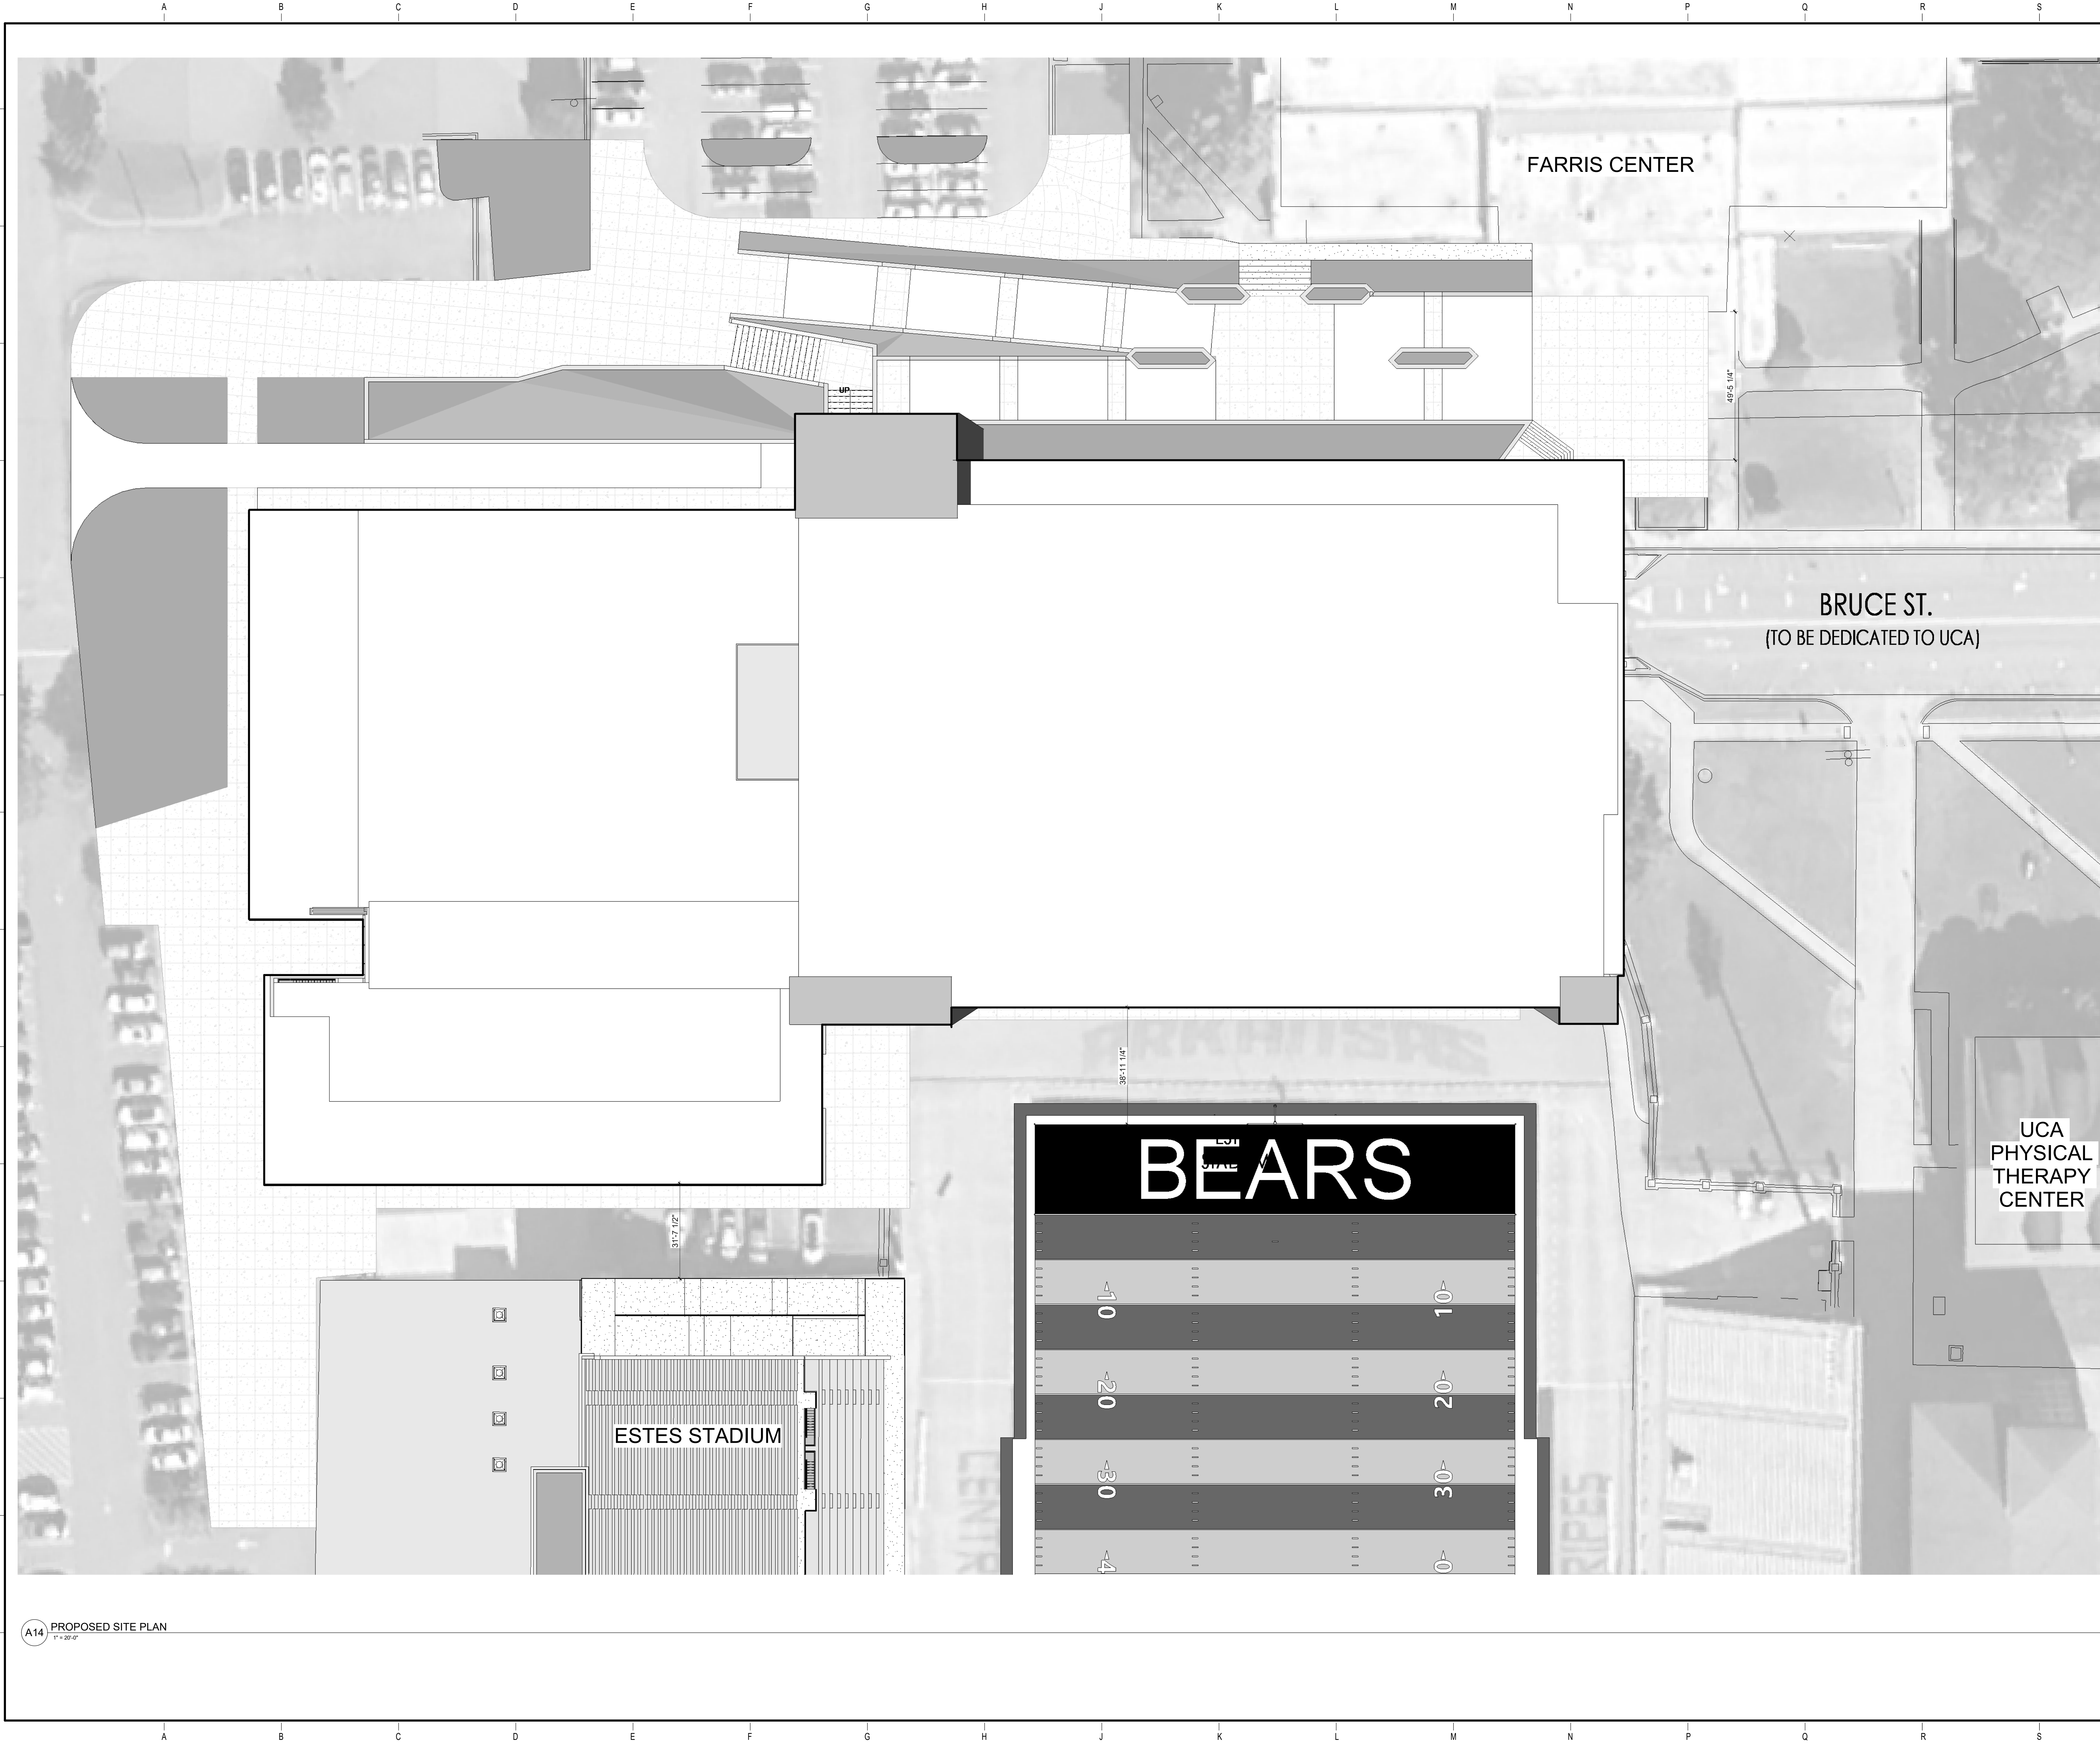

A14 PROPOSED SITE PLAN
1" = 20'-0"

UCA MULTI-PURPOSE ARENA

201 Donaghey Ave., Conway, AR 72035

ARCHITECT
WER Architects/Planners
901 West Third Street
Little Rock, Arkansas 72201
501.374.5300
www.WERarch.com



SPORTS ARCHITECTURE & STRUCTURAL
HKS
350 N Saint Paul St, #100
Dallas, TX 75201
214.969.5599
www.hksinc.com



CIVIL
ICONIC Consulting Group, Inc.
501 E 21st Street
Little Rock, AR 72206
501.215.5807
www.iconiccg.com

MECH., ELEC., PLUMB. & FP
Pettit & Pettit Consulting Engineers
201 E Markham Street, Suite 400
Little Rock, AR 72201
501.374.3731
www.pettitinc.com

AUDIOVISUAL CONSULTANT
Technical Design Group
191 Teal Lane
Kyle, TX 78640
512.422.5156

FOOD SERVICE
MCKAY-LANE CONSULTING LTD.
1807 Dodson Avenue
Fort Smith, AR 72901
479-629-4572

GENERAL CONTRACTOR
Nabholz Construction
612 Garland St
Conway, AR 72032
501-450-6375
www.nabholz.com

OWNER
**UNIVERSITY OF CENTRAL
ARKANSAS**
201 Donaghey Ave.
Conway, AR 72035
501.450.5000
www.uca.edu

Seal

NOT FOR CONSTRUCTION

SCHEMATIC DESIGN



UNIVERSITY OF
CENTRAL
ARKANSAS™

No.	Issue	Date

Job No. _____
Date _____ UCAARE25.00
Title _____ 7/22/2026

SITE PLAN

Sheet No.

X1.00