


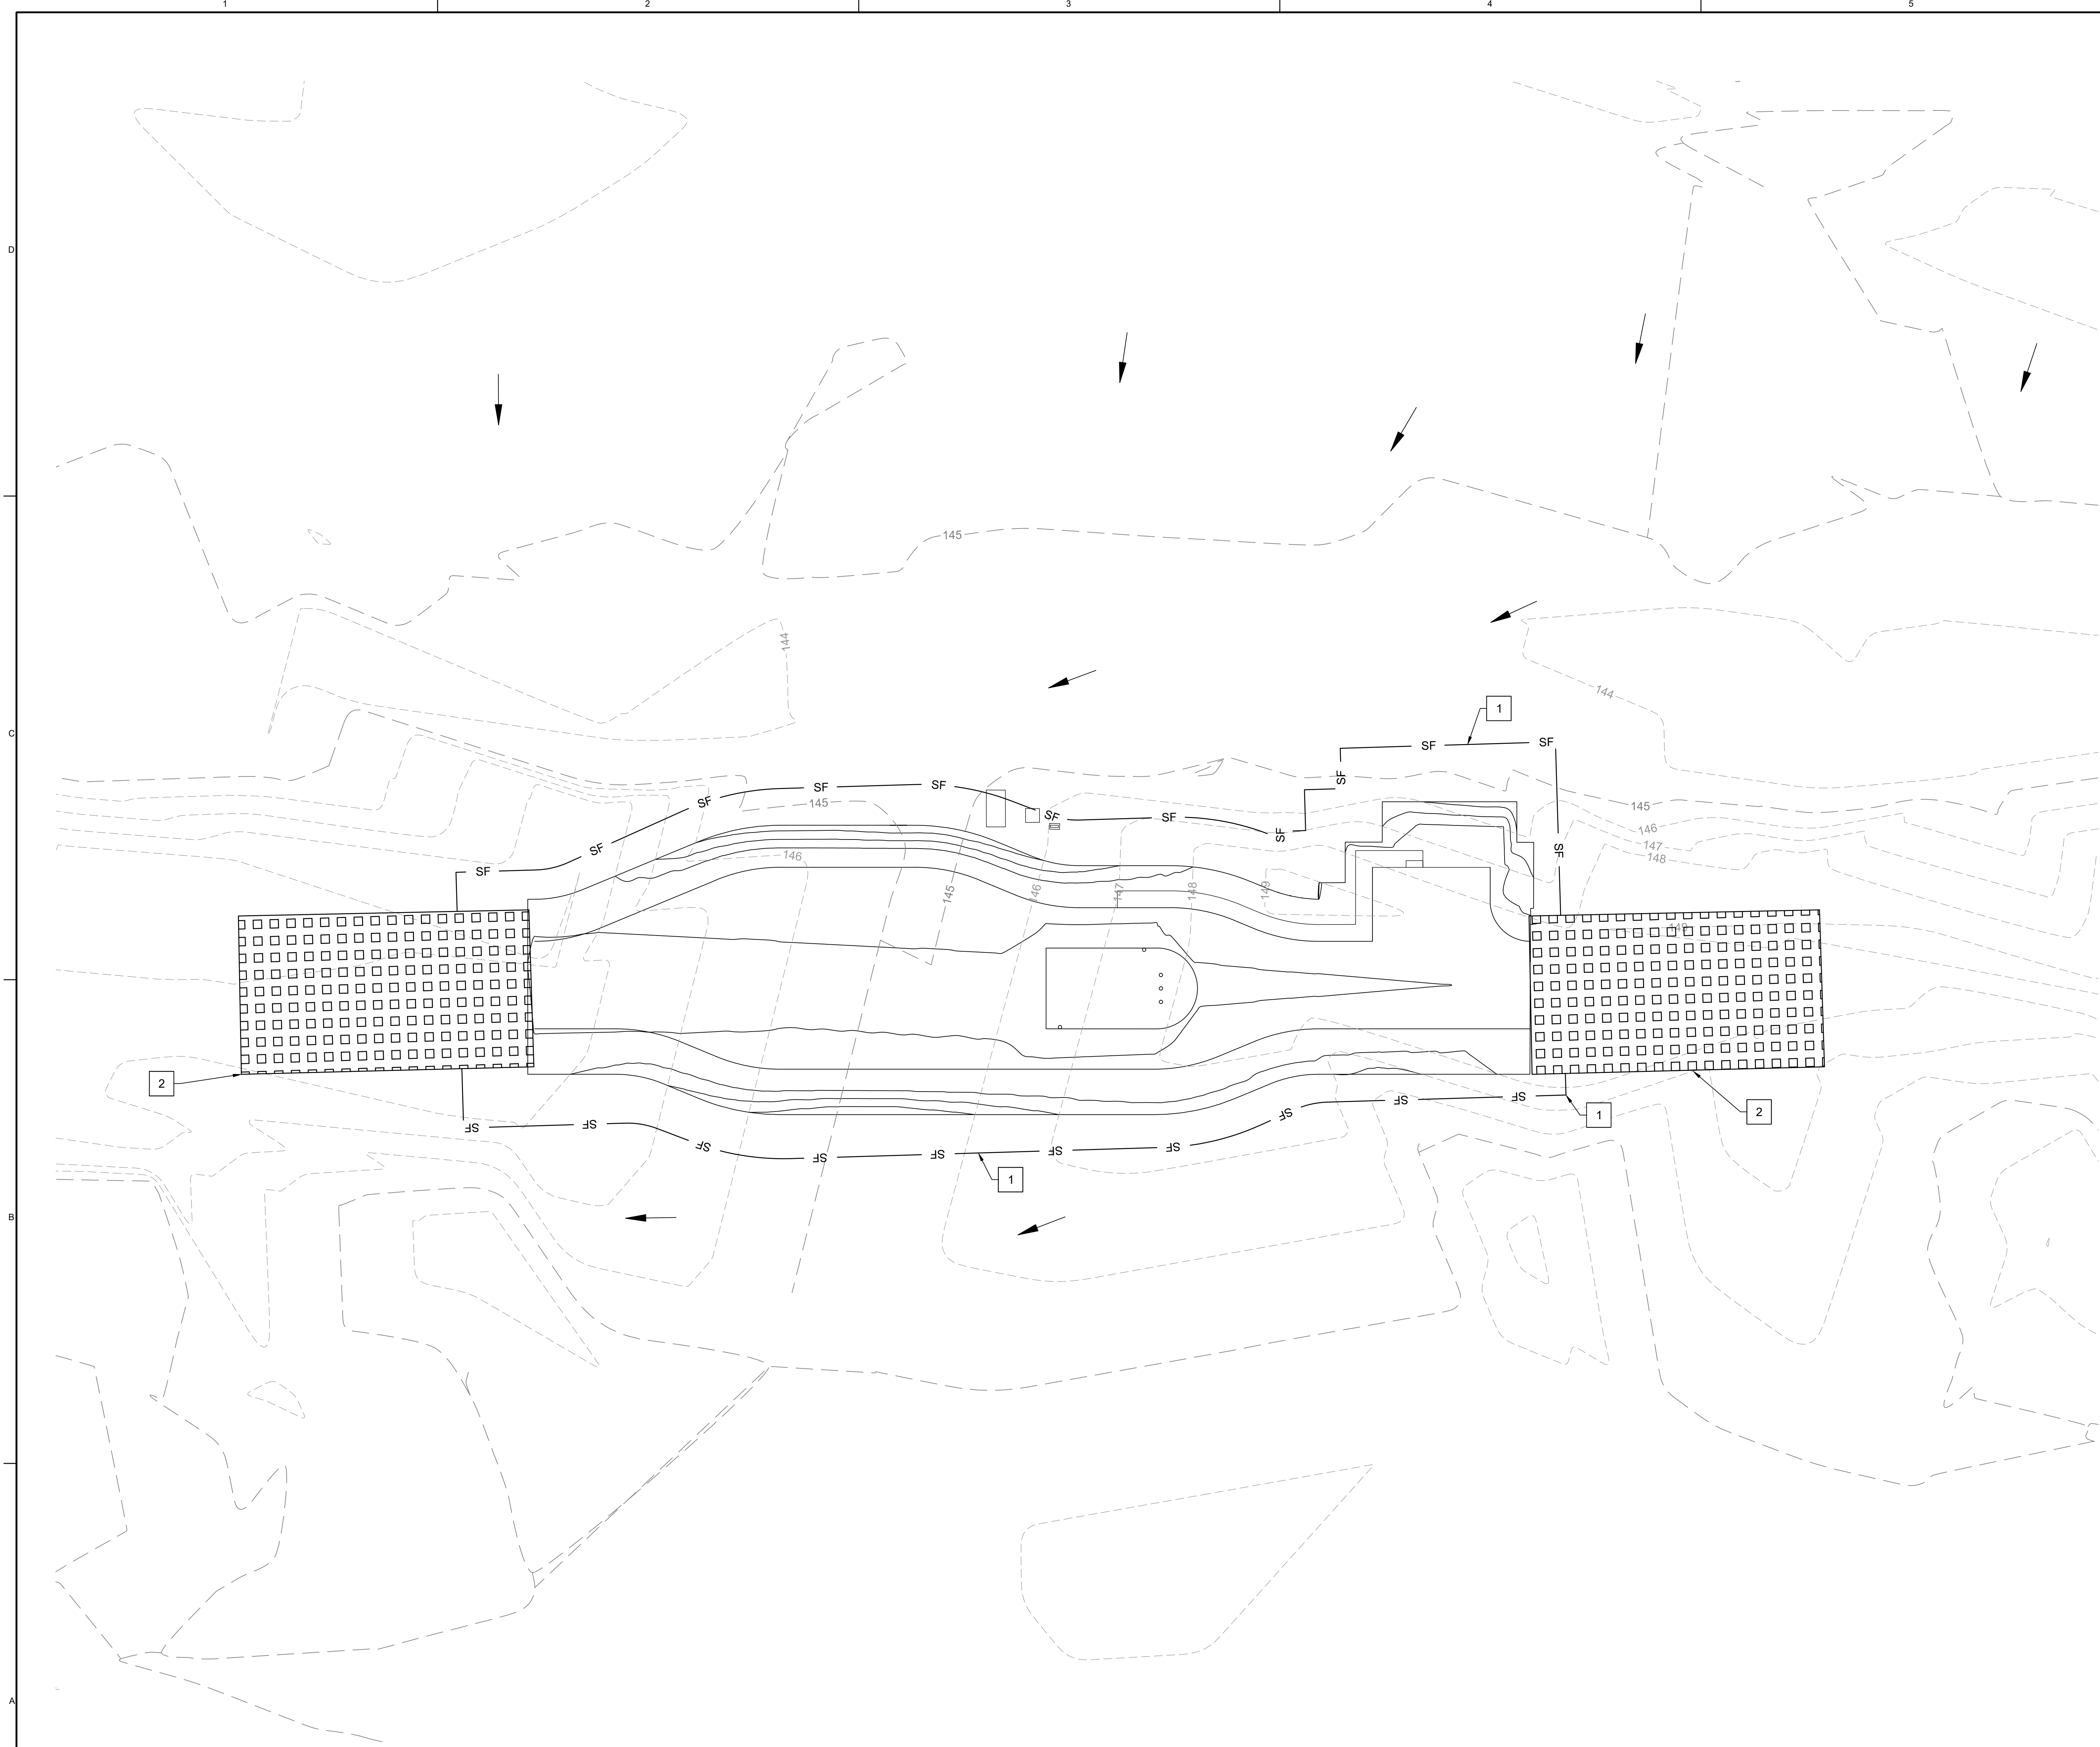

A1 EROSION SEDIMENT CONTROL - AREA 6
SCALE 1" = 10'


GENERAL NOTES

1. ALL ELEVATIONS ARE IN FEET.
2. CONTOUR INTERVALS ARE 1.0'.
3. REFER TO G-100 FOR LAYDOWN AND HAUL ROUTE.
4. INSTALL EROSION CONTROL MEASURE AS INDICATED ON THE PLANS AND AS FIELD CONDITIONS WARRANT PRIOR TO COMMENCING AND CONSTRUCTION ACTIVITIES. REPAIRS OR MODIFICATIONS TO THE MEASURES SHOULD BE MADE IF CONTROL MEASURES PROVE INEFFECTIVE OR IF ADDITIONAL CONTROL MEASURES ARE NECESSARY.


KEYNOTES

1. CONSTRUCT SILT FENCE PER DETAIL B4/CE501
2. CONSTRUCT TEMPORARY STABILIZED CONSTRUCTION ENTRANCE PER DETAIL B1/CE501

LEGEND

 


TEMPORARY STABILIZED
CONSTRUCTION ENTRANCE

 

PROPERTY BOUNDARY



SILT FENCE

 

PROPOSED CONTOUR LINE




EXISTING CONTOUR LINE



SWALE

KEY PLAN

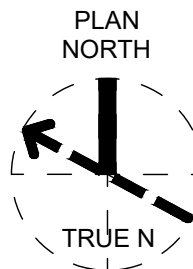

Jacobs

Site Development
Camden OSD
Camden, Arkansas
Aerjet Rocketdyne

EROSION SEDIMENT CONTROL -
AREA 6

SHEET NO		CE106
SCALE	AS SHOWN	
DATE	07/01/2024	
PROJ	D3547405	
DWG	CE106.dwg	
SHEET	16	of 99

DESIGN		DATE	NO.	REVISION	BY	APPROVED	DATE	NO.	REVISION	BY	APPROVED
A		2024-07-01	1	100% ISSUED FOR REVIEW - DEVELOPMENT	DS	TM					
B		2024-07-18	2	100% ISSUED FOR CONSTRUCTION - DEVELOPMENT	DS	TM					

Jacobs
777 Main Street
Ft. Worth, TX 76102
Engineering & Construction
License Type: Engineering
License Exp. Date: 12/31/2024

REGISTERED
PROFESSIONAL
ENGINEER
Arkansas
Kathryn H. Kennedy
No. 1580

