



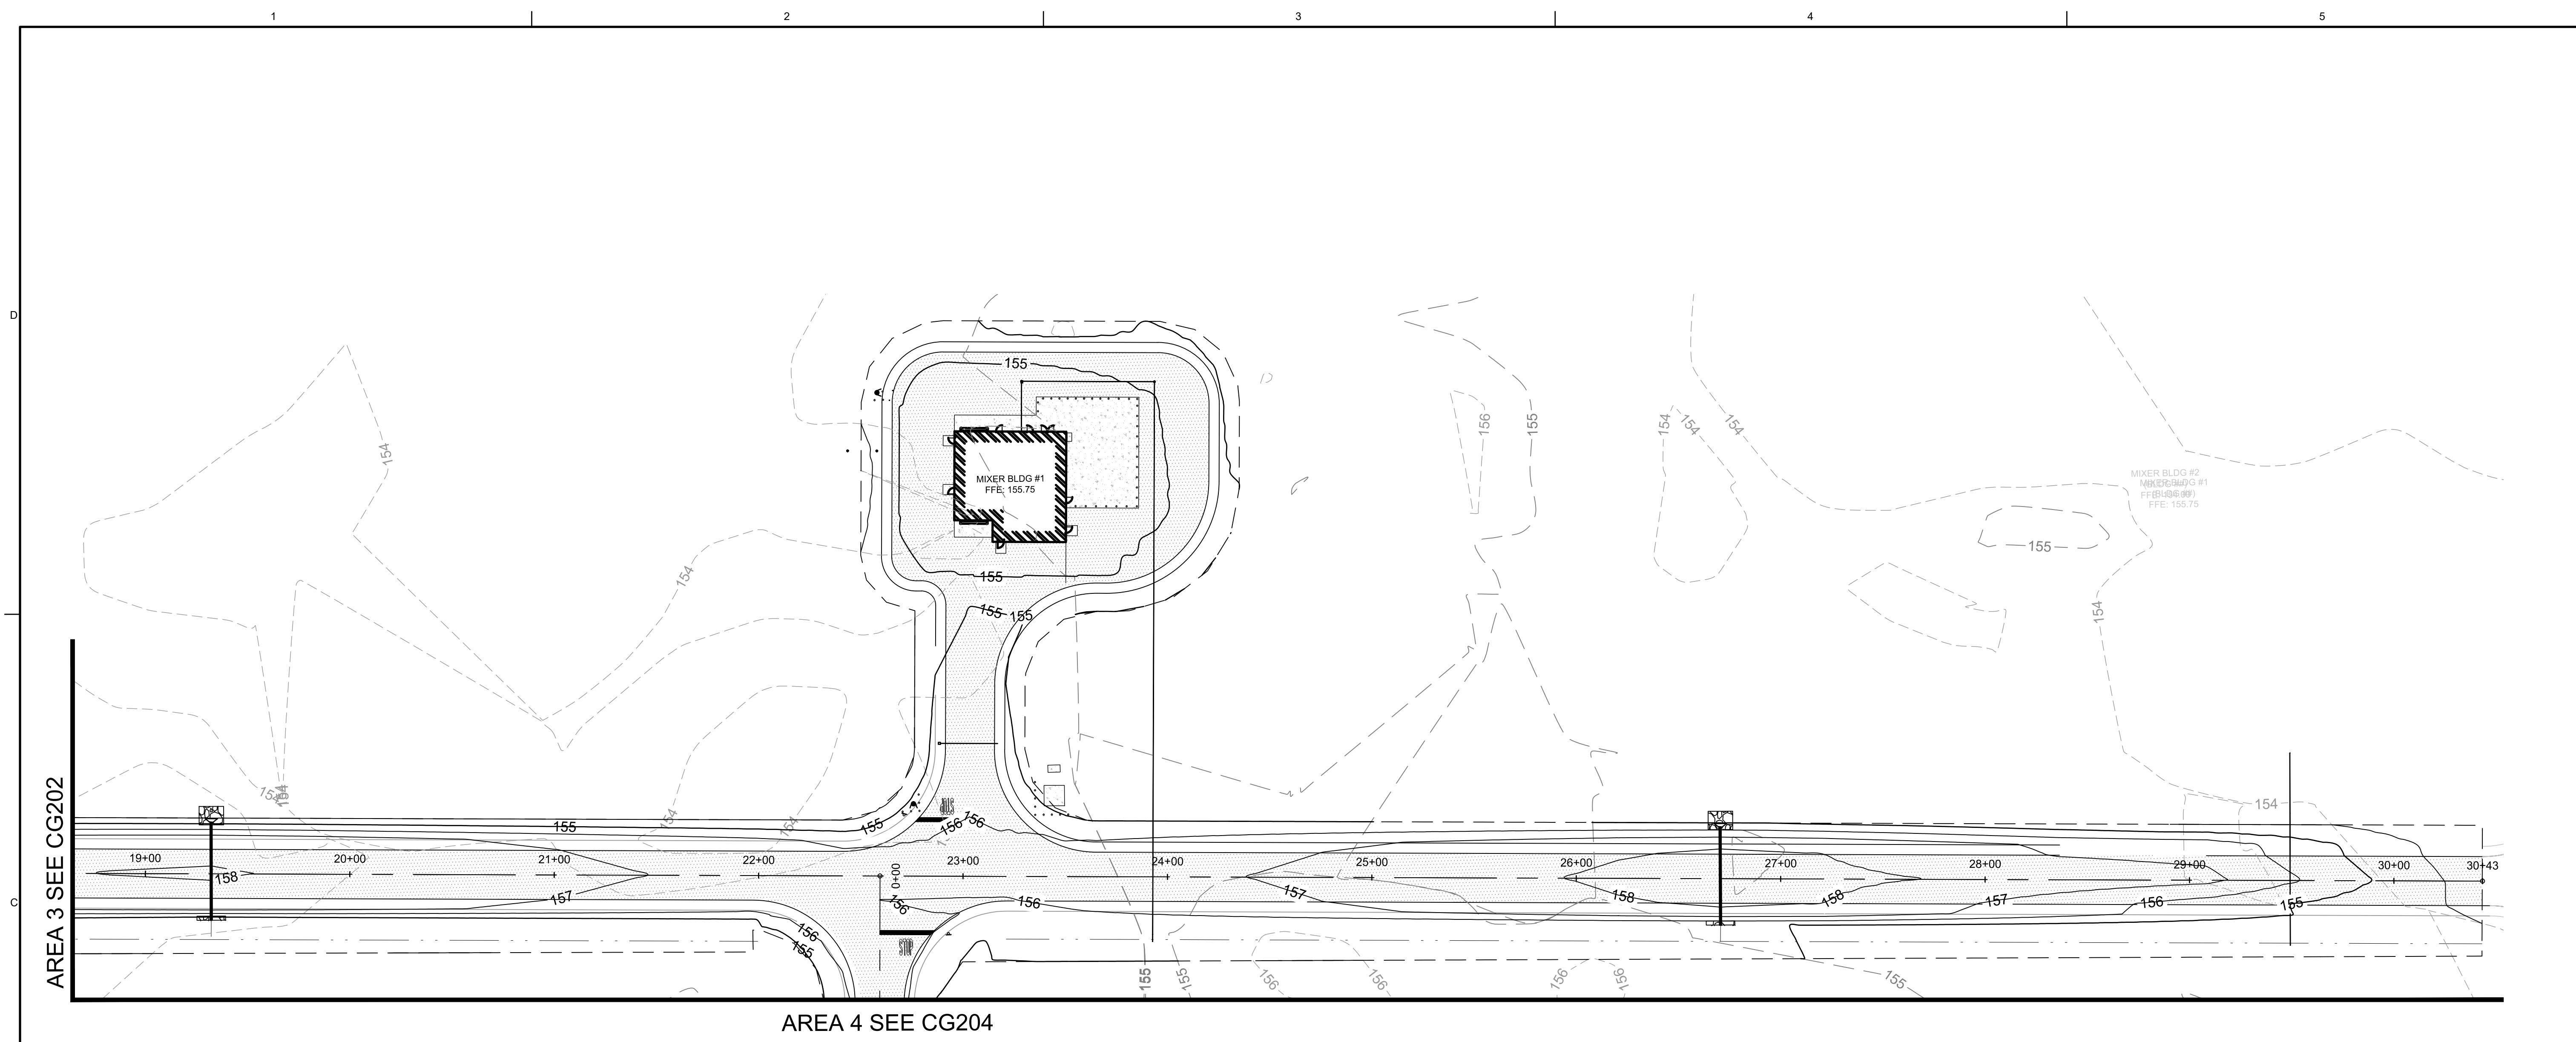

C1 GRADING PLAN & PROFILE - MAIN ROAD 3
SCALE 1" = 40'

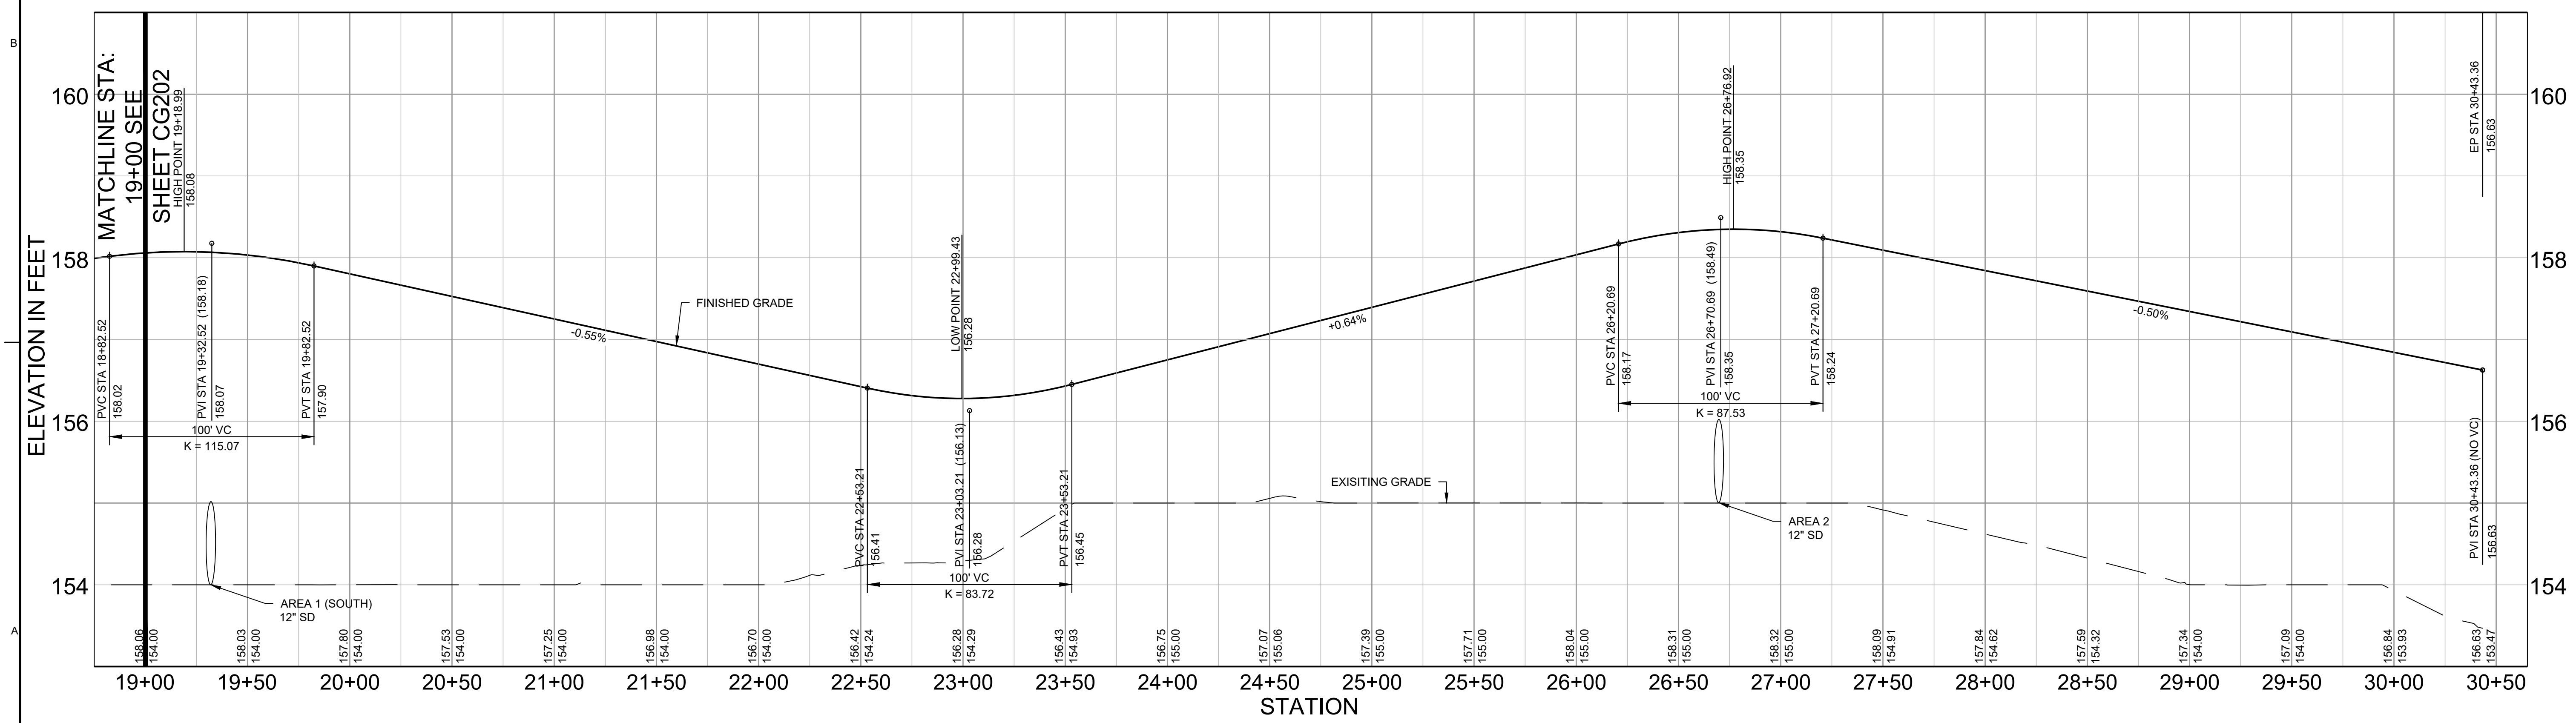

A1 ELEVATION PROFILE - MAIN ROAD 3
SCALE H:1" = 40' V: 1" = 1'


GENERAL NOTES

- CONTOUR INTERVAL IS 1'.
- CONTRACTOR TO ADJUST EXISTING UTILITY COVERS TO FINISHED GRADE ELEVATIONS.

LEGEND

— 150 — PROPOSED CONTOUR

- - - 150 - - - EXISTING CONTOUR

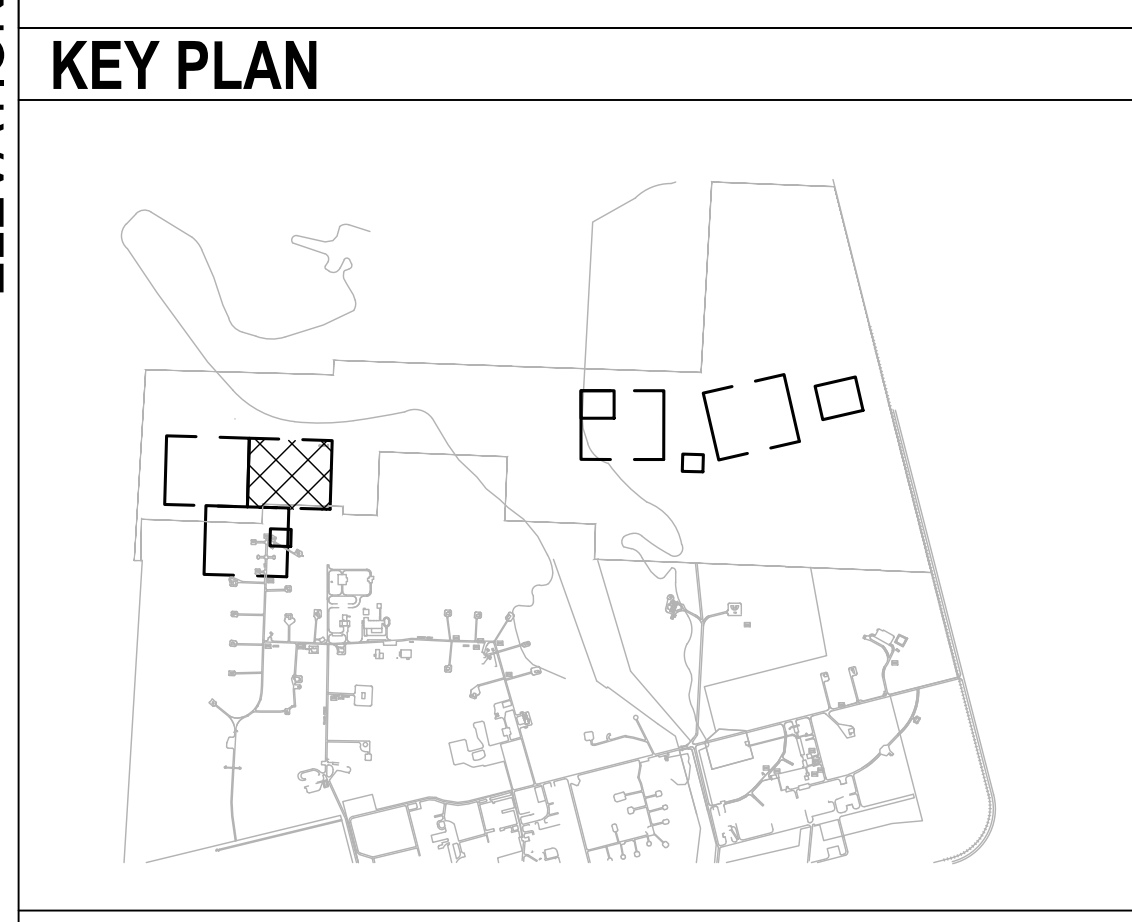

777 Main Street
Fort Worth, TX 76102
Engineering License No. 175
License Exp. Date: 12/31/2024

NO.	DATE	REVISION	BY	APPROVED	DR	DGG	RR	CHK	JPBW	TM
A	2024-07-01	100% ISSUED FOR REVIEW - DEVELOPMENT	DS	TM						
B	2024-07-19	100% ISSUED FOR CONSTRUCTION - DEVELOPMENT	DS	TM						

Site Development
Camden OSD
Camden, Arkansas
Aerojet Rocketdyne

Jacobs

GRADING PLAN & PROFILE -
MAIN ROAD 3

SHEET NO
CG203

SCALE AS SHOWN

DATE 07/01/2024

PROJ D3547405

DWG CG203.dwg

SHEET 39 of 99