



D
C
B
A

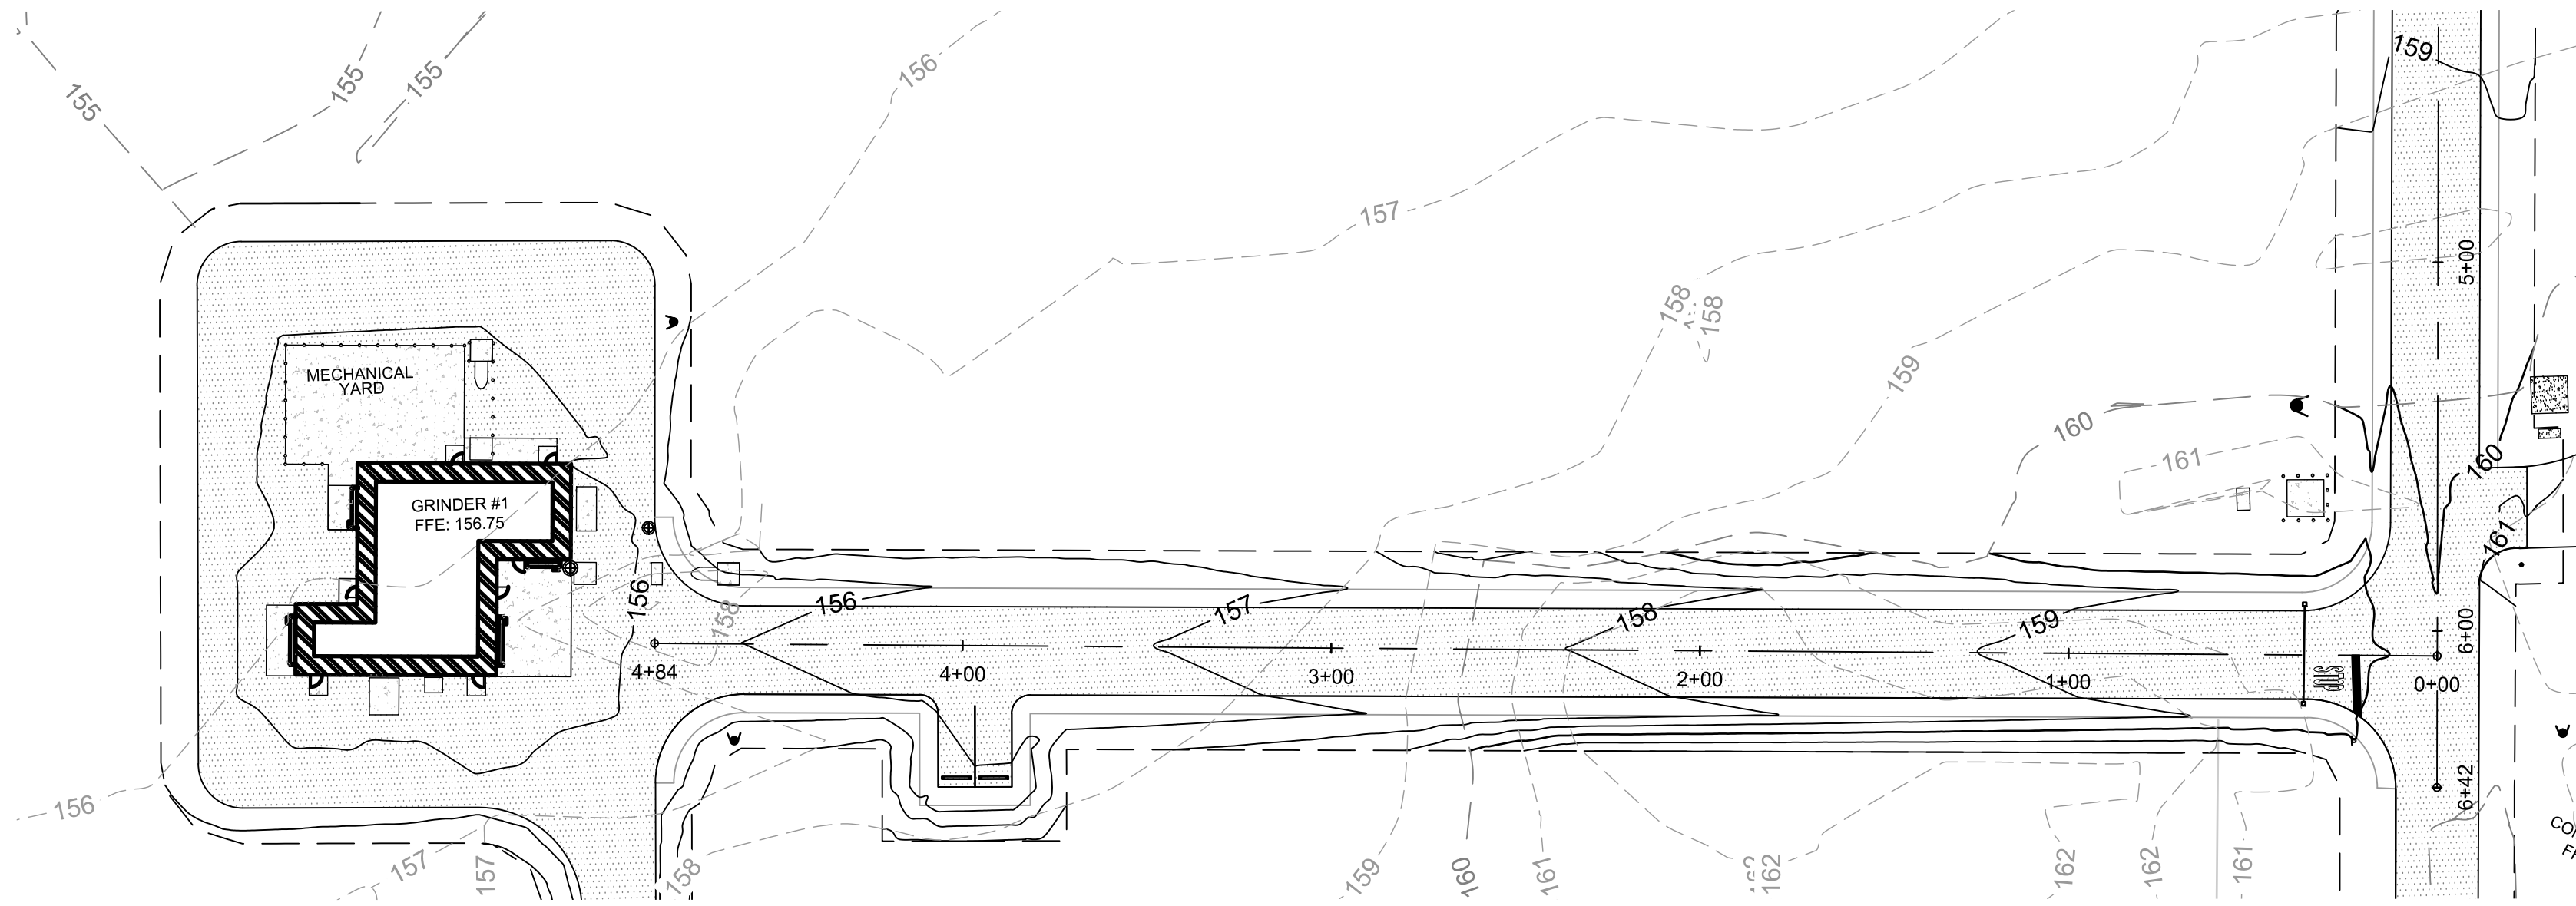

C1 GRADING PLAN & PROFILE - GRINDER ROAD 1
SCALE 1" = 40'

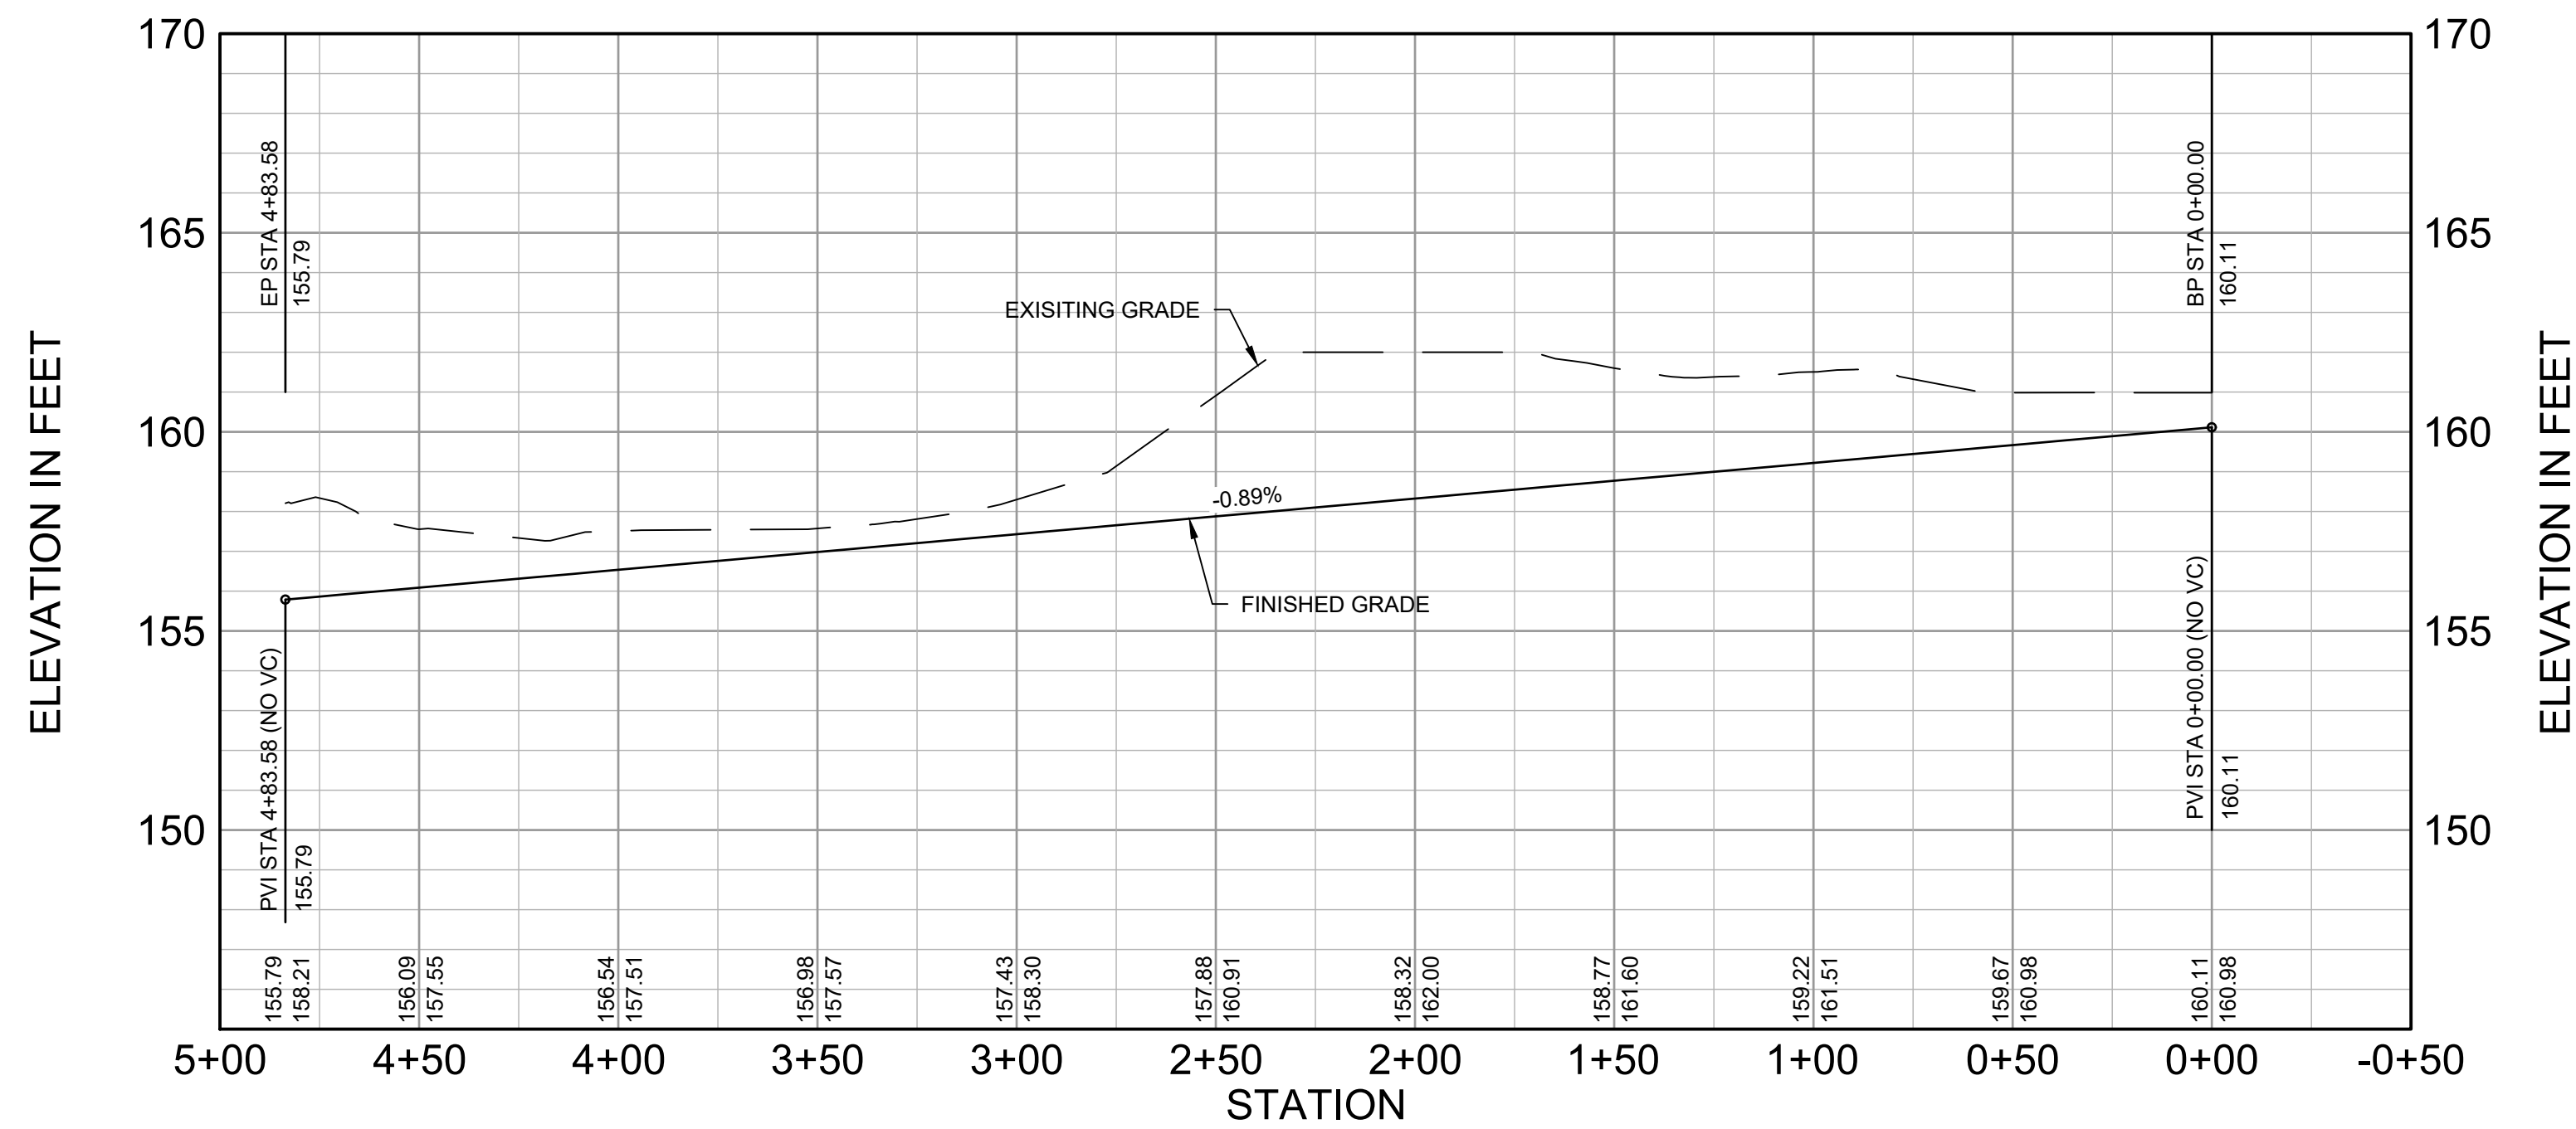

A1 ELEVATION PROFILE - GRINDER ROAD 1
VERTICAL SCALE 1"=4'
HORIZONTAL SCALE 1"=40'



GENERAL NOTES

1. CONTOUR INTERVAL IS 1'.
2. CONTRACTOR TO ADJUST EXISTING UTILITY COVERS TO FINISHED GRADE ELEVATIONS.

LEGEND

- 150 — PROPOSED CONTOUR
- - - 150 - - - EXISTING CONTOUR

KEY PLAN

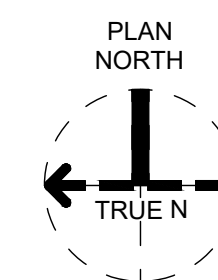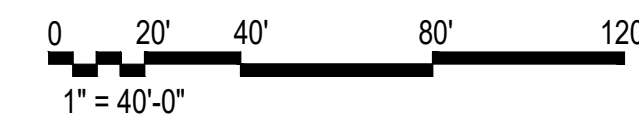


Jacobs

GRADING PLAN & PROFILE -
GRINDER ROAD 1

Site Development
Camden OSD
Camden, Arkansas
Aerjet Rocketdyne

NO.	DATE	REVISION	CHK	APP'D	BY	DATE
A	2024-07-01	100% ISSUED FOR REVIEW - DEVELOPMENT	DR	APVD	TM	
B	2024-07-18	100% ISSUED FOR CONSTRUCTION - DEVELOPMENT	DR	APVD	TM	

SHEET NO	CG205
SCALE	AS SHOWN
DATE	07/01/2024
PROJ	D3547405
DWG	CG205.dwg
SHEET	41 of 99

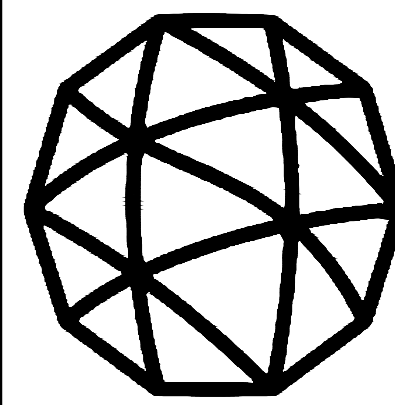

THIS DOCUMENT AND THE IDEAS AND DESIGNS INCORPORATED HEREIN, AS AN INSTRUMENT OF PROFESSIONAL SERVICE, IS THE PROPERTY OF JACOBS AND IS NOT TO BE USED IN WHOLE OR IN PART FOR ANY OTHER PROJECT WITHOUT THE WRITTEN AUTHORIZATION OF JACOBS.

© Jacobs Solutions 2023. ALL RIGHTS RESERVED.