



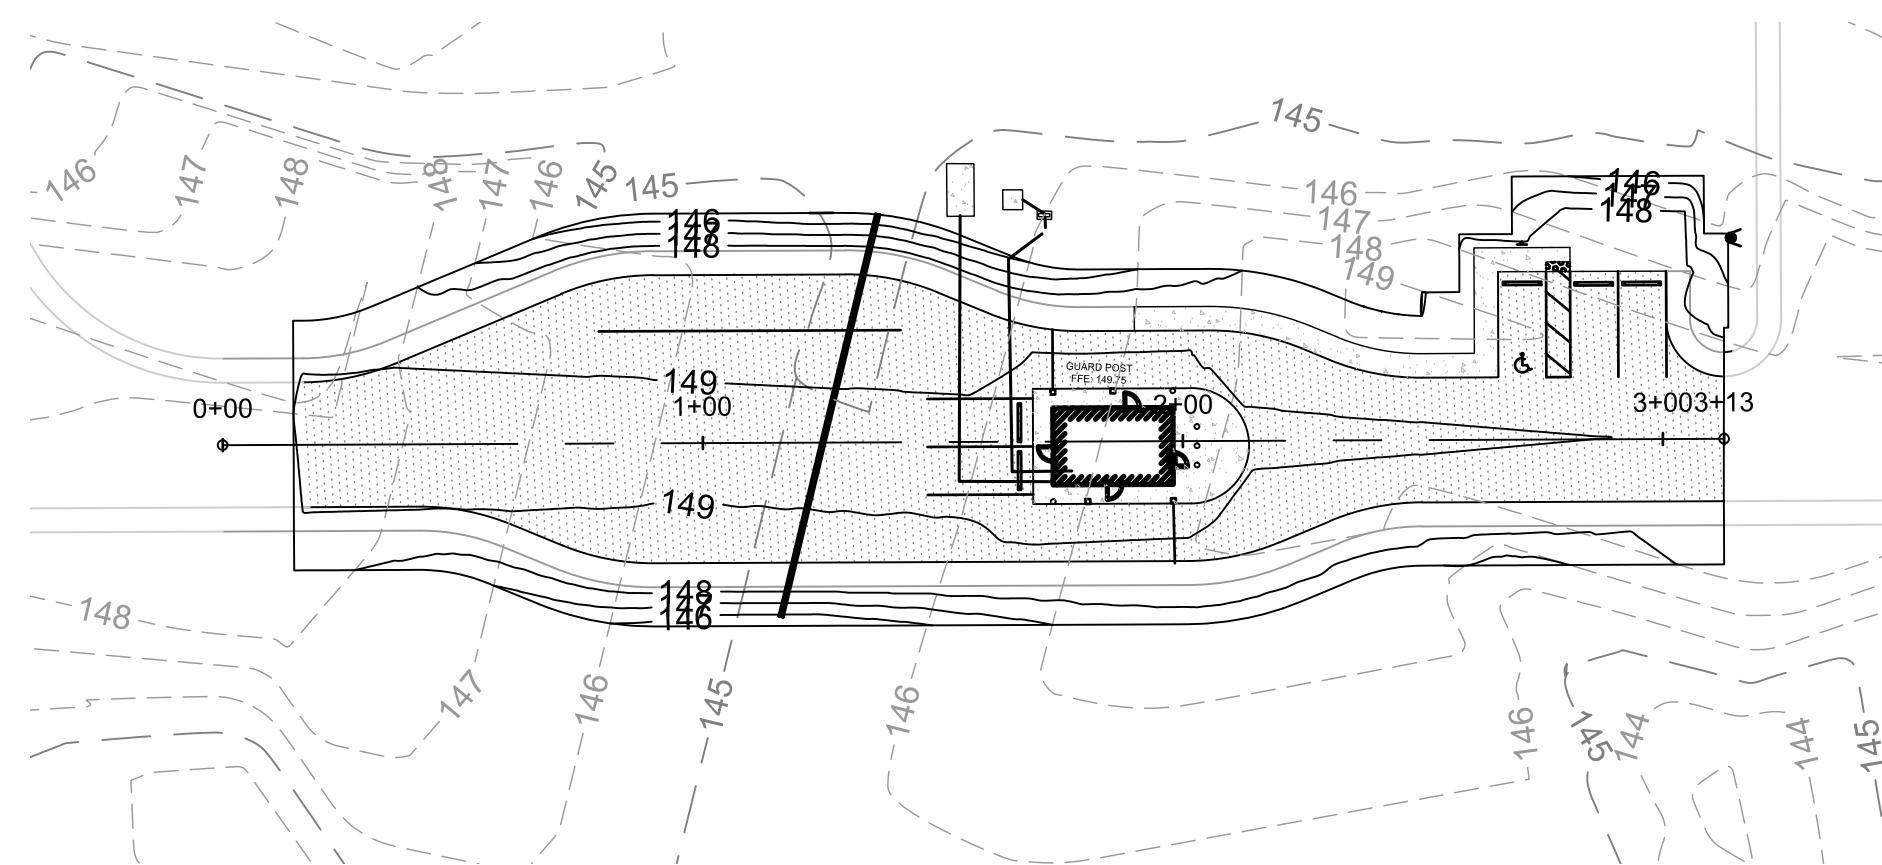



C2 GRADING PLAN & PROFILE - GUARD POST ROAD
SCALE 1" = 40'

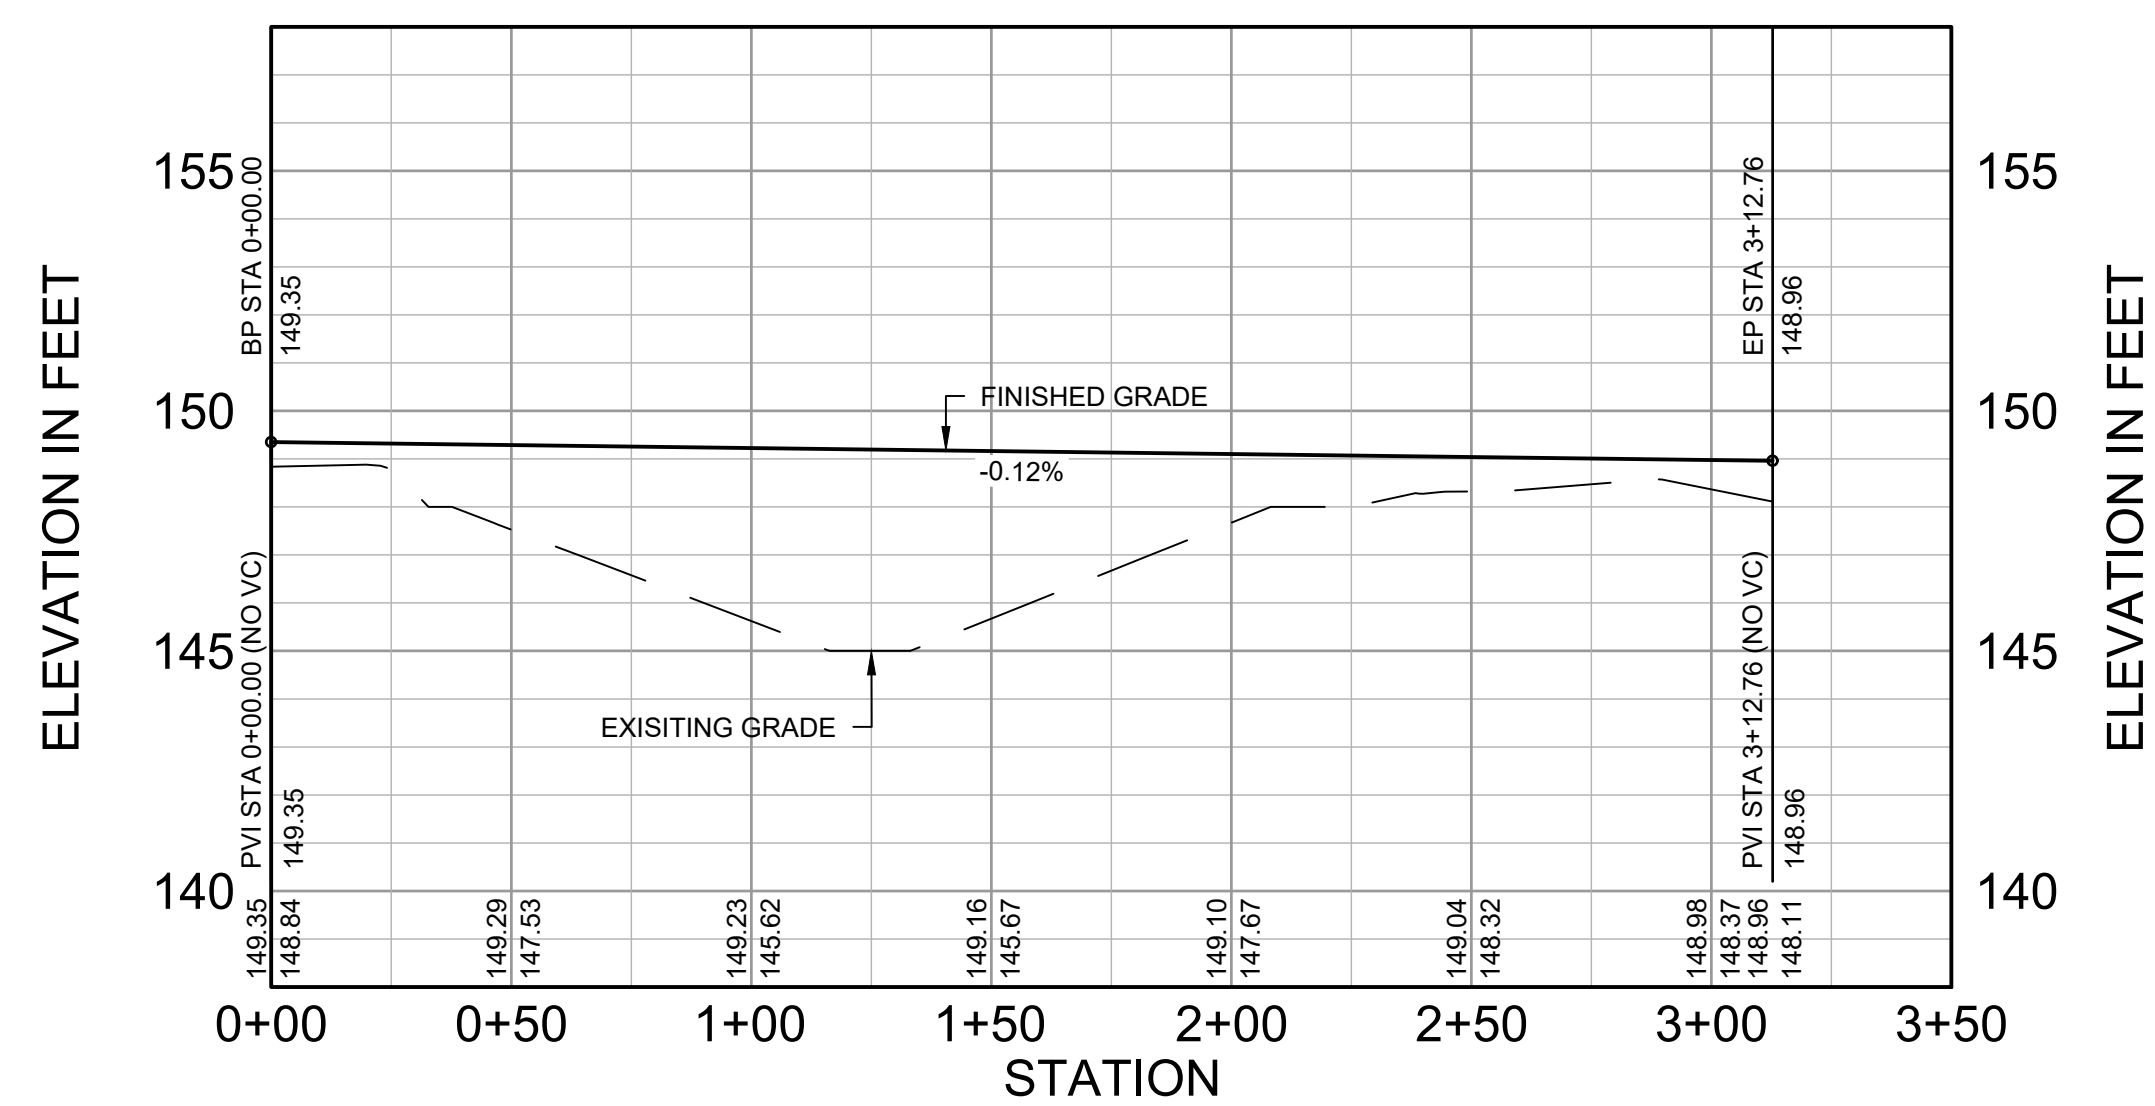

GENERAL NOTES

LEGEND

KEY PLAN

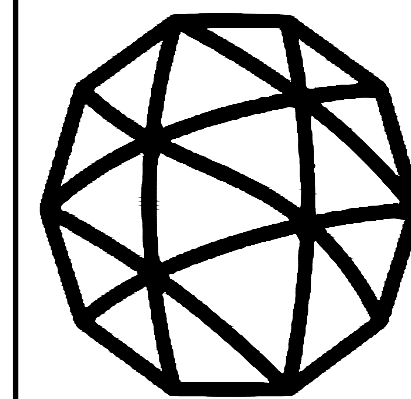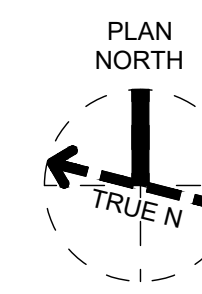

Jacobs.
777 Main Street Fort Worth, TX 76102
Entry: Jacobs Engineering Group Inc. License #: 176
License Type: Engineering License Exp Date: 12/31/2024

Jacobs