



DOOR REMARKS

1	MANUALLY OPERATED
---	-------------------

DOOR TYPES

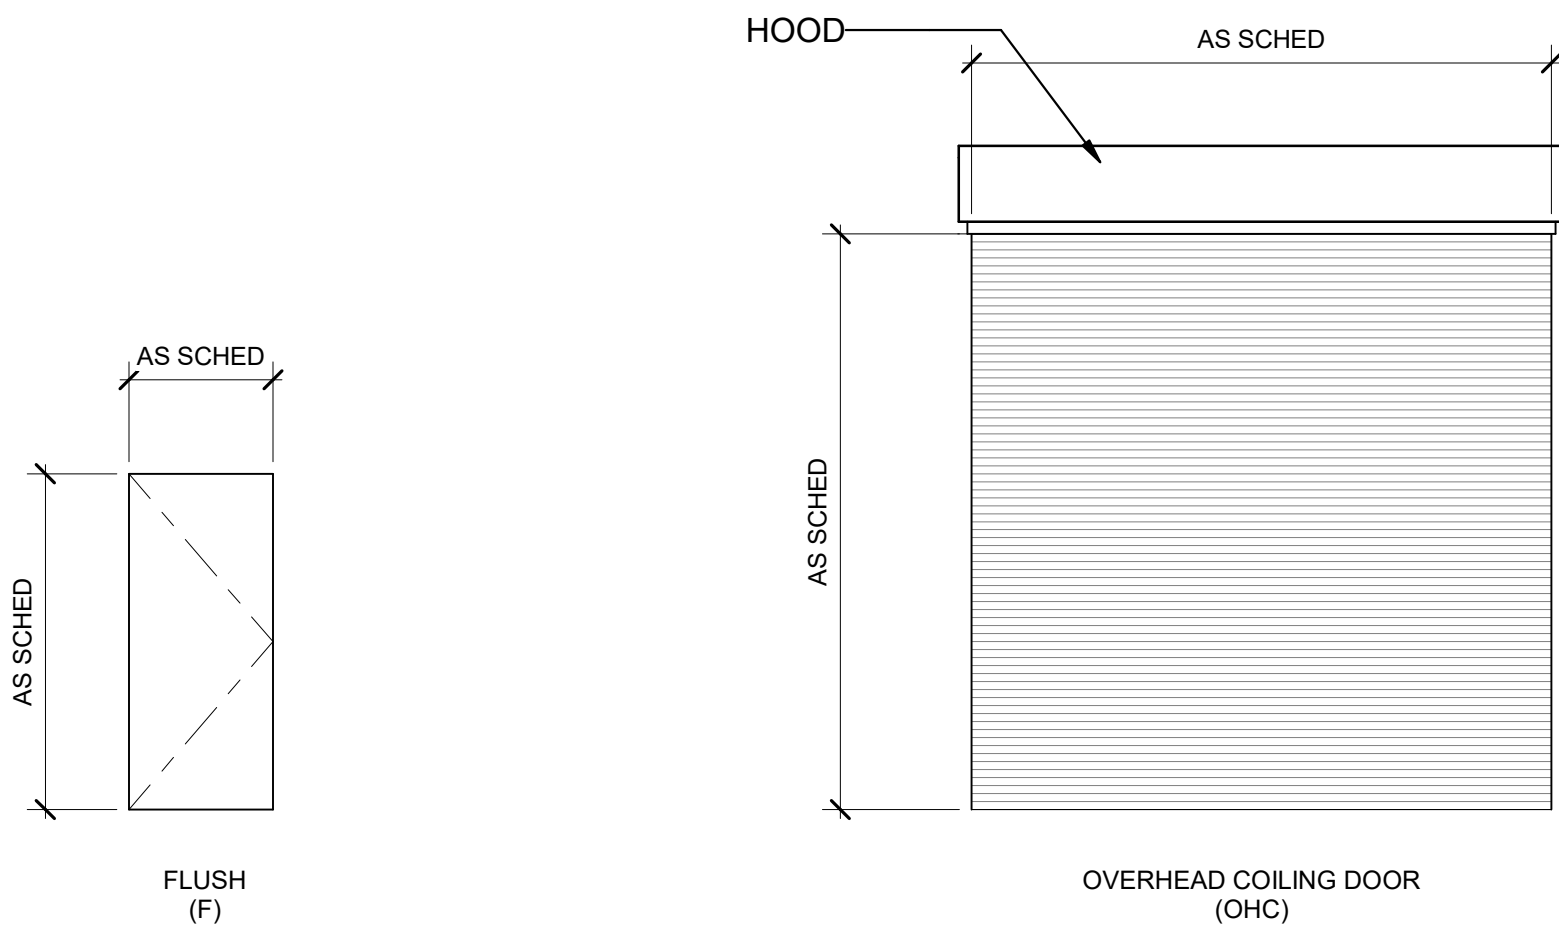

FRAME TYPES

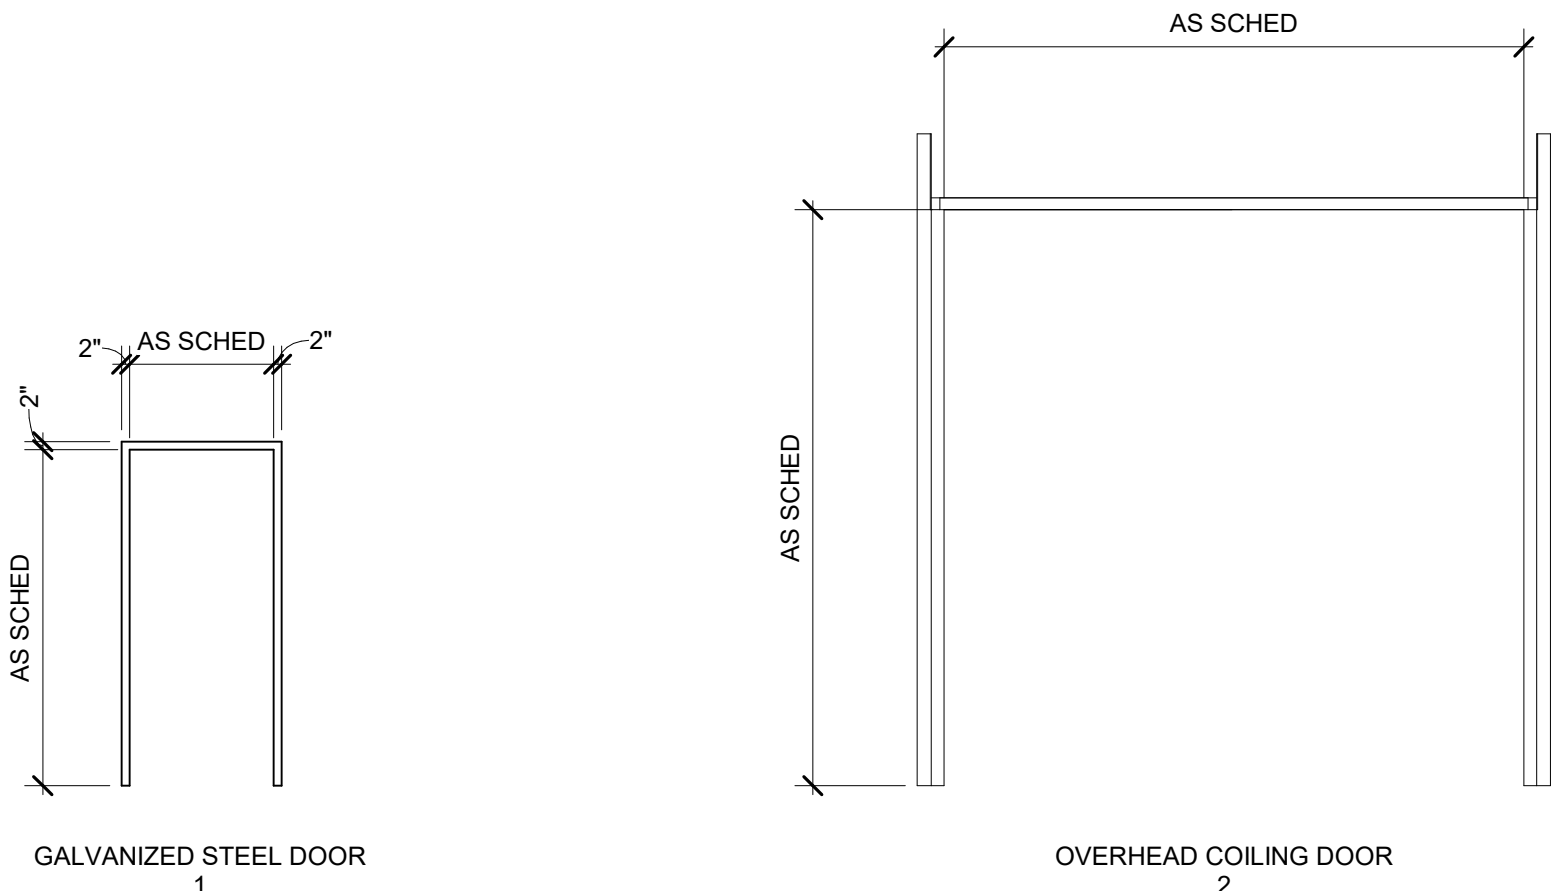

GENERAL SHEET NOTES

- A. REFER TO SPECIFICATION SECTION 08 71 00 FOR DOOR HARDWARE SCHEDULE.
- B. PROVIDE WEATHER STRIPPING AND RAIN DRIP AT ALL EXTERIOR DOORS.
- C. COORDINATE DOOR HARDWARE WITH FINAL SECURITY DESIGN AND LOCKING SCHEMES.
- D. REFER TO CAMPUS DETAILS FOR TYPICAL DOOR AND LOUVER DETAILS

LEGEND

DOOR SCHEDULE ABBREVIATIONS

ALUM	ALUMINUM
AN	ANODIZED
BRG	1" BLAST RESISTANT, LOW-E, TINTED, CLEAR GLAZING
FBR	FABRIC
FF	FACTORY FINISH
FIN	FINISH
FRP	FIBER REINFORCED PLASTIC
GALV	GALVANIZED
GLZ	GLAZING
HDWR	HARDWARE
HM	HOLLOW METAL
HT	HEIGHT
MATL	MATERIAL
MIN	MINUTE
NO	DOOR NUMBER
P	PAINTED
STC	SOUND TRANSMISSION CLASS RATING
STL	STEEL
THK	THICKNESS
WT	WIDTH

Jacobs
999 Bryan Street Suite 3500 Dallas, TX 75201
Tel: 214-638-0145 Fax: 214-638-0447



Compressor-Building
Camden OSD
Calhoun County, Arkansas
Aerojet Rocketdyne



Jacobs
NABHOLZ

SHEET NO.

A-601

SCALE As indicated

DATE 09/18/202

PROJ D375450

DWG CMDN-CGD_Compressor-Building_A4

PLOT DATE/TIME: 9/18/2024 9:24:55 AM