



CAMPUS VIEW TO IDENTIFY BUILDING LOCATIONS

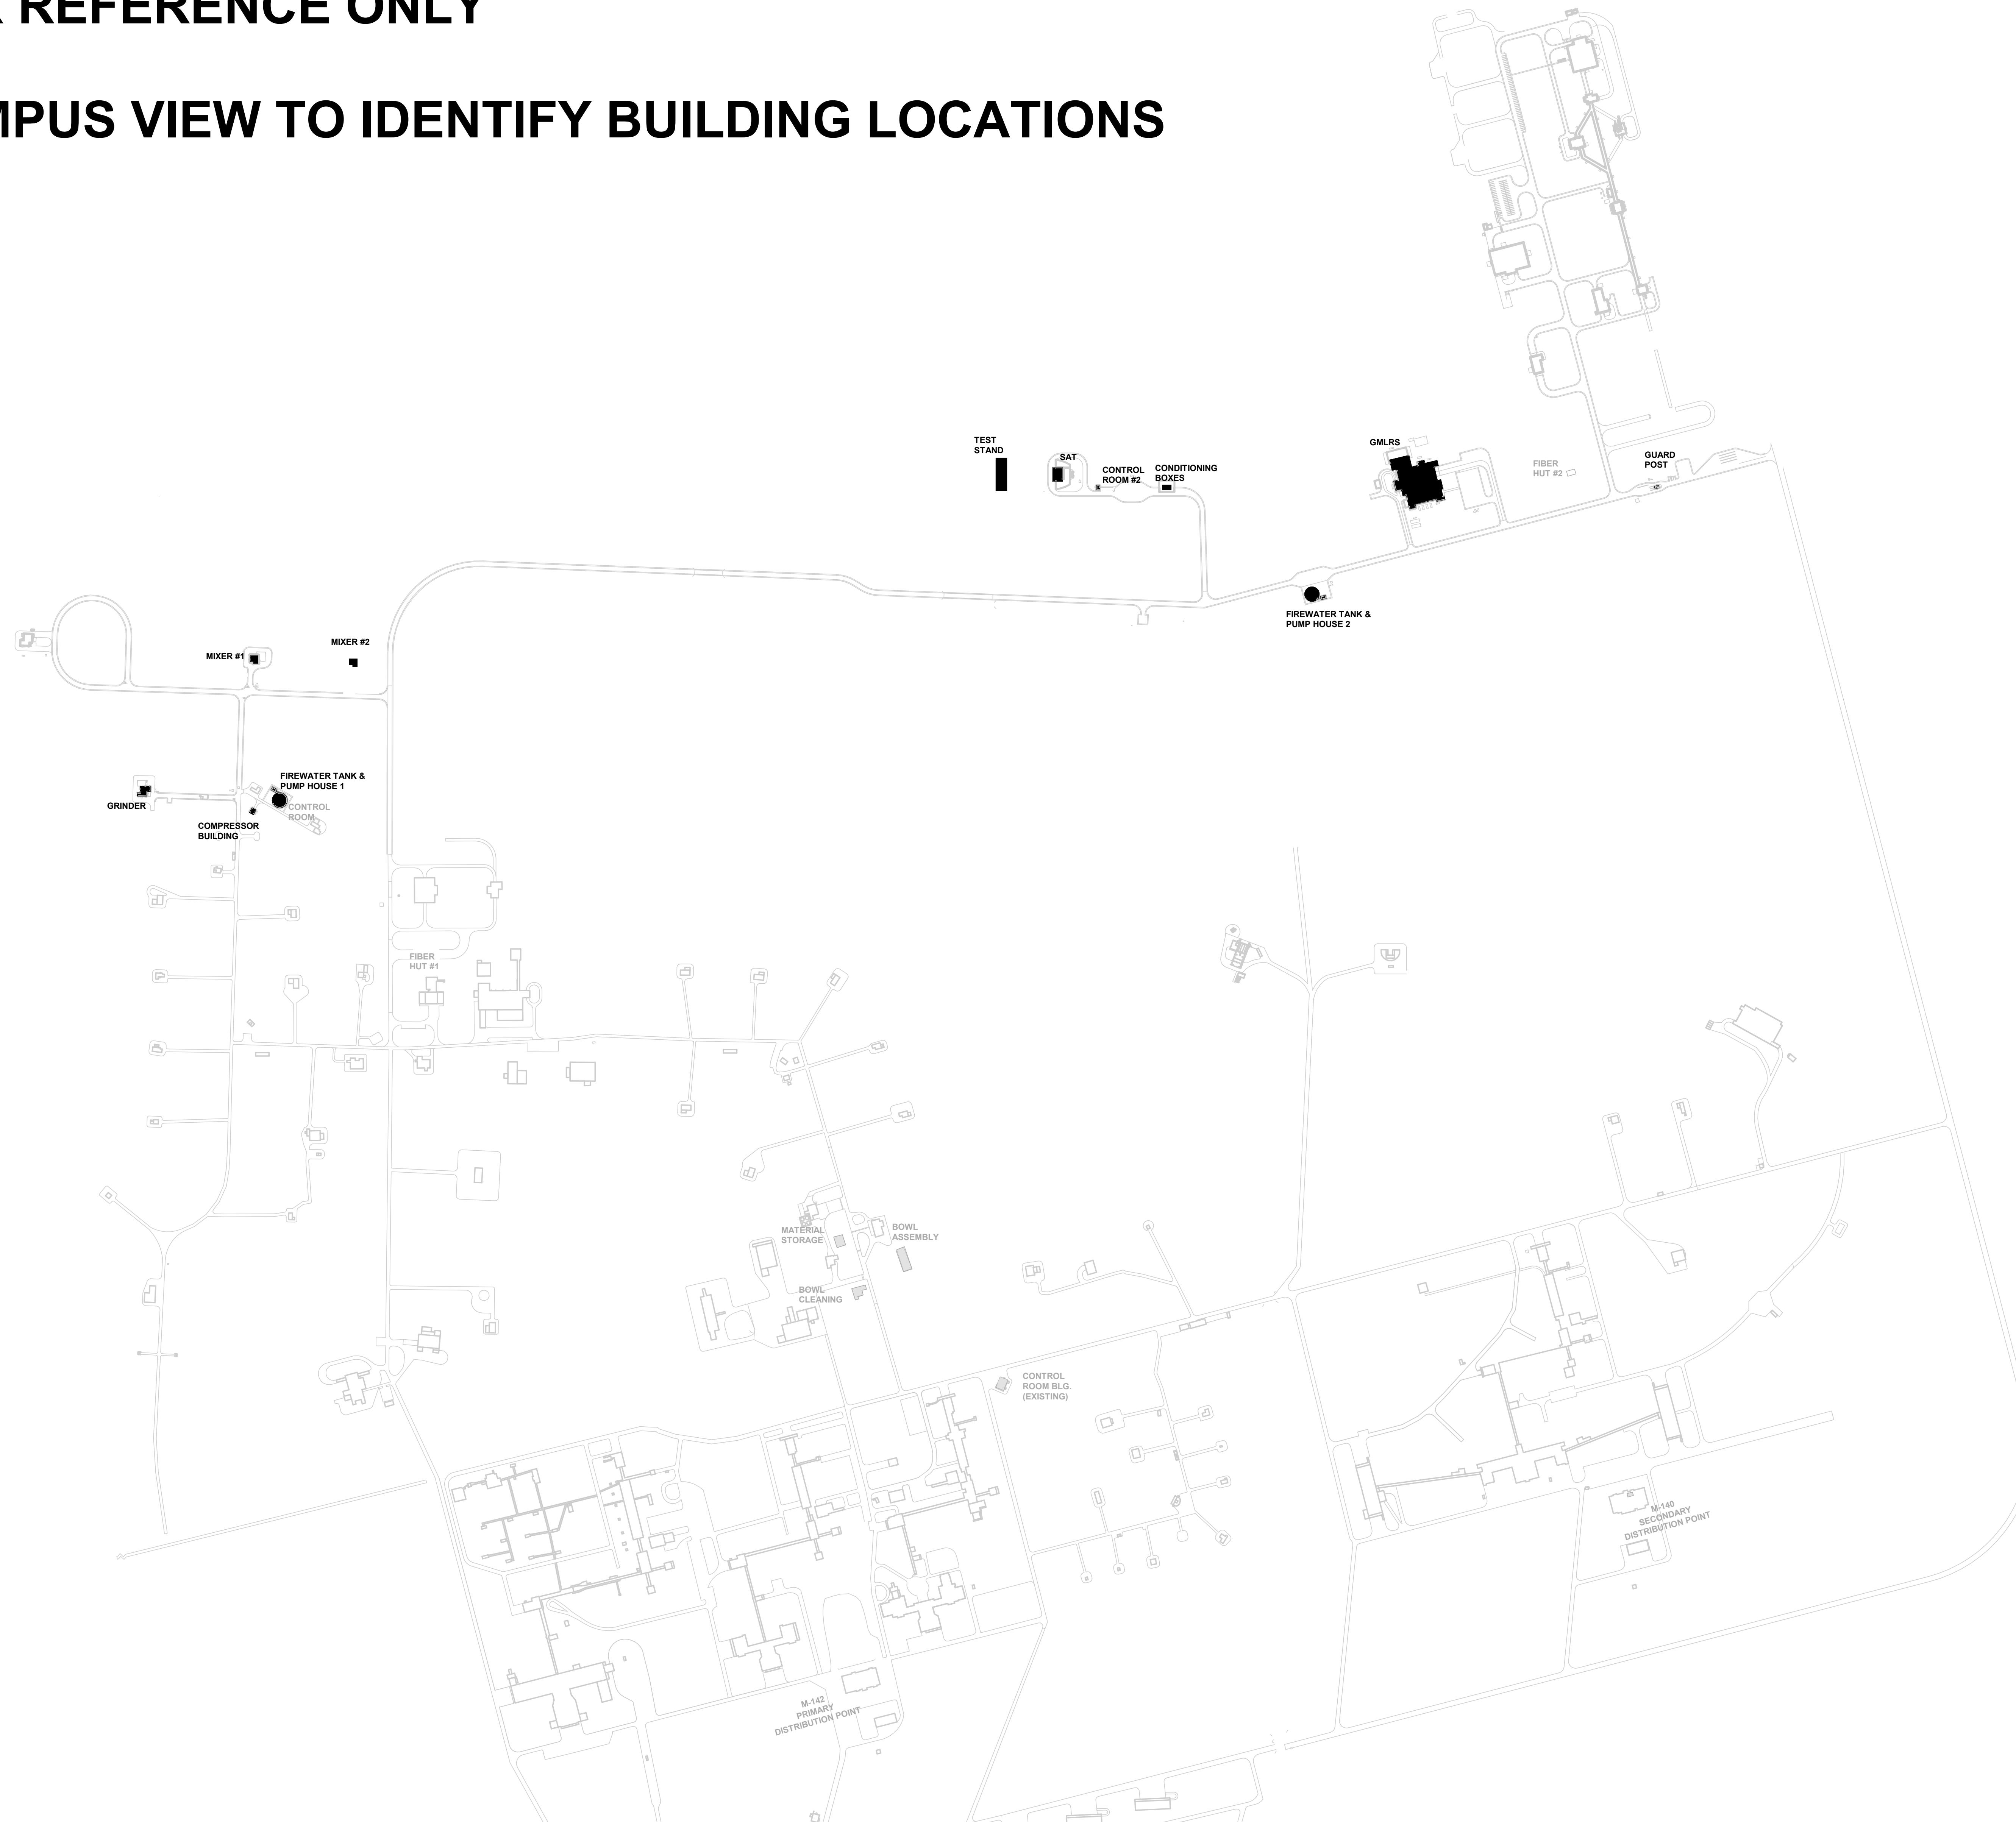

GRAPHIC SCALE(S)


1" = 500'-0" 0 500' 1000' 1500'

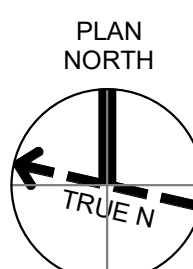

SHEET NO	
T-101	
SCALE	1" = 500'
DATE	09/18/2024
PROJ	D3754502
DWG	CADD-OSO_GMLRS_1-101

TE/TIME: 8/28/2024 1:11:42 PM

Autodesk Docs://US_D3754500_FED_Aerojet Rocketdyne/D37545N0_CMDN_OSD_Site-Development_TCOM-SEC.rvt



INTEGRITY
NABHOLZ



PROPERTY

REGISTERED COMMUNICATIONS DISTRIBUTION DESIGNER

Bicsi

Robert A Prichard
BIC(S)TD #107014
EXPIRES 12-31-25

RCDD

Jacobs

1999 River Street, Suite 3020
Dallas, TX 75201
Tel: 214-438-2145
Fax: 214-438-2467

Entity: Jacobs Engineering Group Inc.
License # 1716
License Exp. Date: 12/31/02/4

[illegible]

TELECOMMUNICATIONS SITE PLAN	SITE DEVELOPMENT Camden OSD Calhoun County, Arkansas Aerojet Rocketdyne

SHEET NO	
T-101	
SCALE	1" = 500'
DATE	09/18/2024
PROJ	D3754502
DWG	CMEPW-0502_04MRS_T-101