


FOR REFERENCE ONLY

CAMPUS VIEW TO IDENTIFY BUILDING LOCATIONS

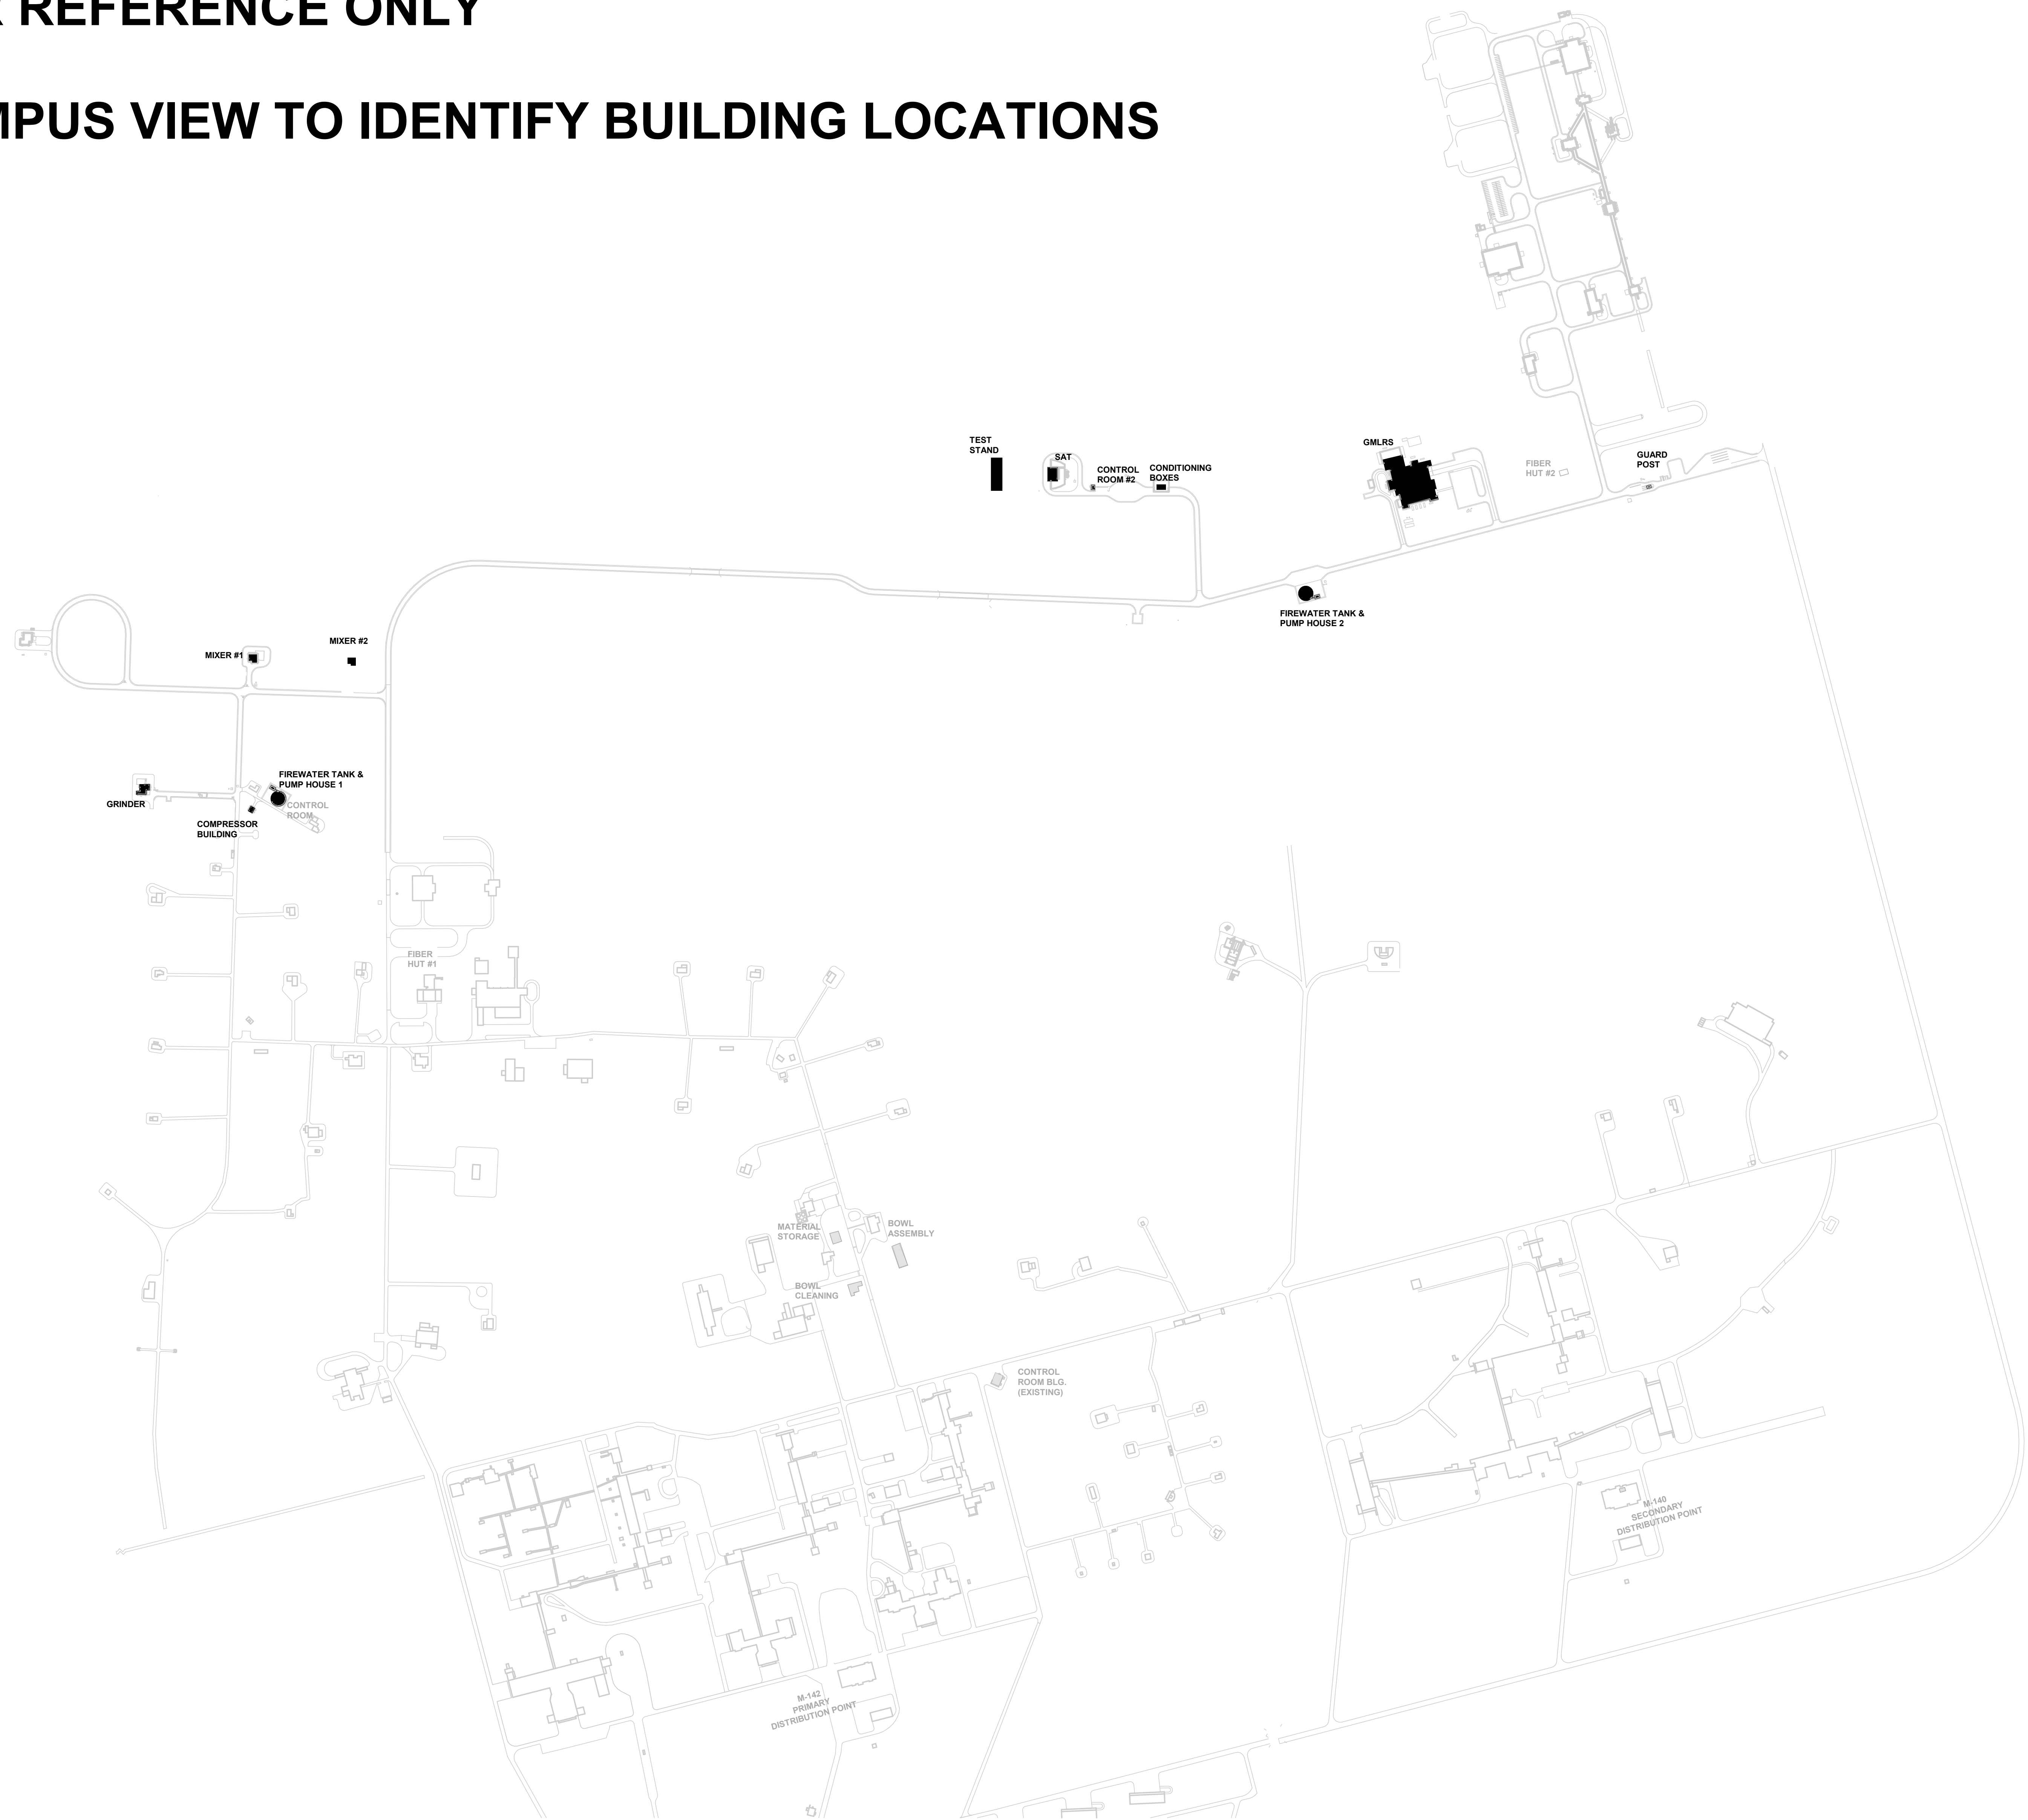


A1 TELECOM SITE PLAN - SITE DEVELOPMENT - REFERENCE VIEW

SCALE 1" = 500'

GRAPHIC SCALE(S)

1" = 500'-0" 0 500' 1000' 1500'

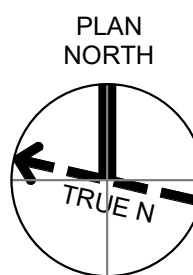

SITE DEVELOPMENT
Camden OSD
Calhoun County, Arkansas
Aerojet Rocketdyne

TELECOMMUNICATIONS SITE PLAN

SHEET NO		T-101
SCALE	1" = 500'	
DATE	09/18/2024	
PROJ	D3754502	
DWG	CDEN-OSD-SHA-03-T-101	

NO.	DATE	DR	BY	APVD	MT
1	09/18/2024		BP		MT
100% ISSUED FOR CONSTRUCTION - EXPANSION					
DESIGN					
CHK					
KR					
DR					
BP					
APVD					
SL					
MT					

Jacobs

1995 Bayview Road, Suite 3000
Chattanooga, TN 37421
Phone: 423.772.7200
Fax: 423.772.7201
Email: Jacobs Engineering Group, Inc.
License No. 178
License Exp. Date: 12/31/2024

Bicsi
Robert A Pritchard
BICSID # 107014
EXPIRES 12-31-25
RCDD
REGISTERED COMMUNICATIONS DISTRIBUTION DESIGNER

