


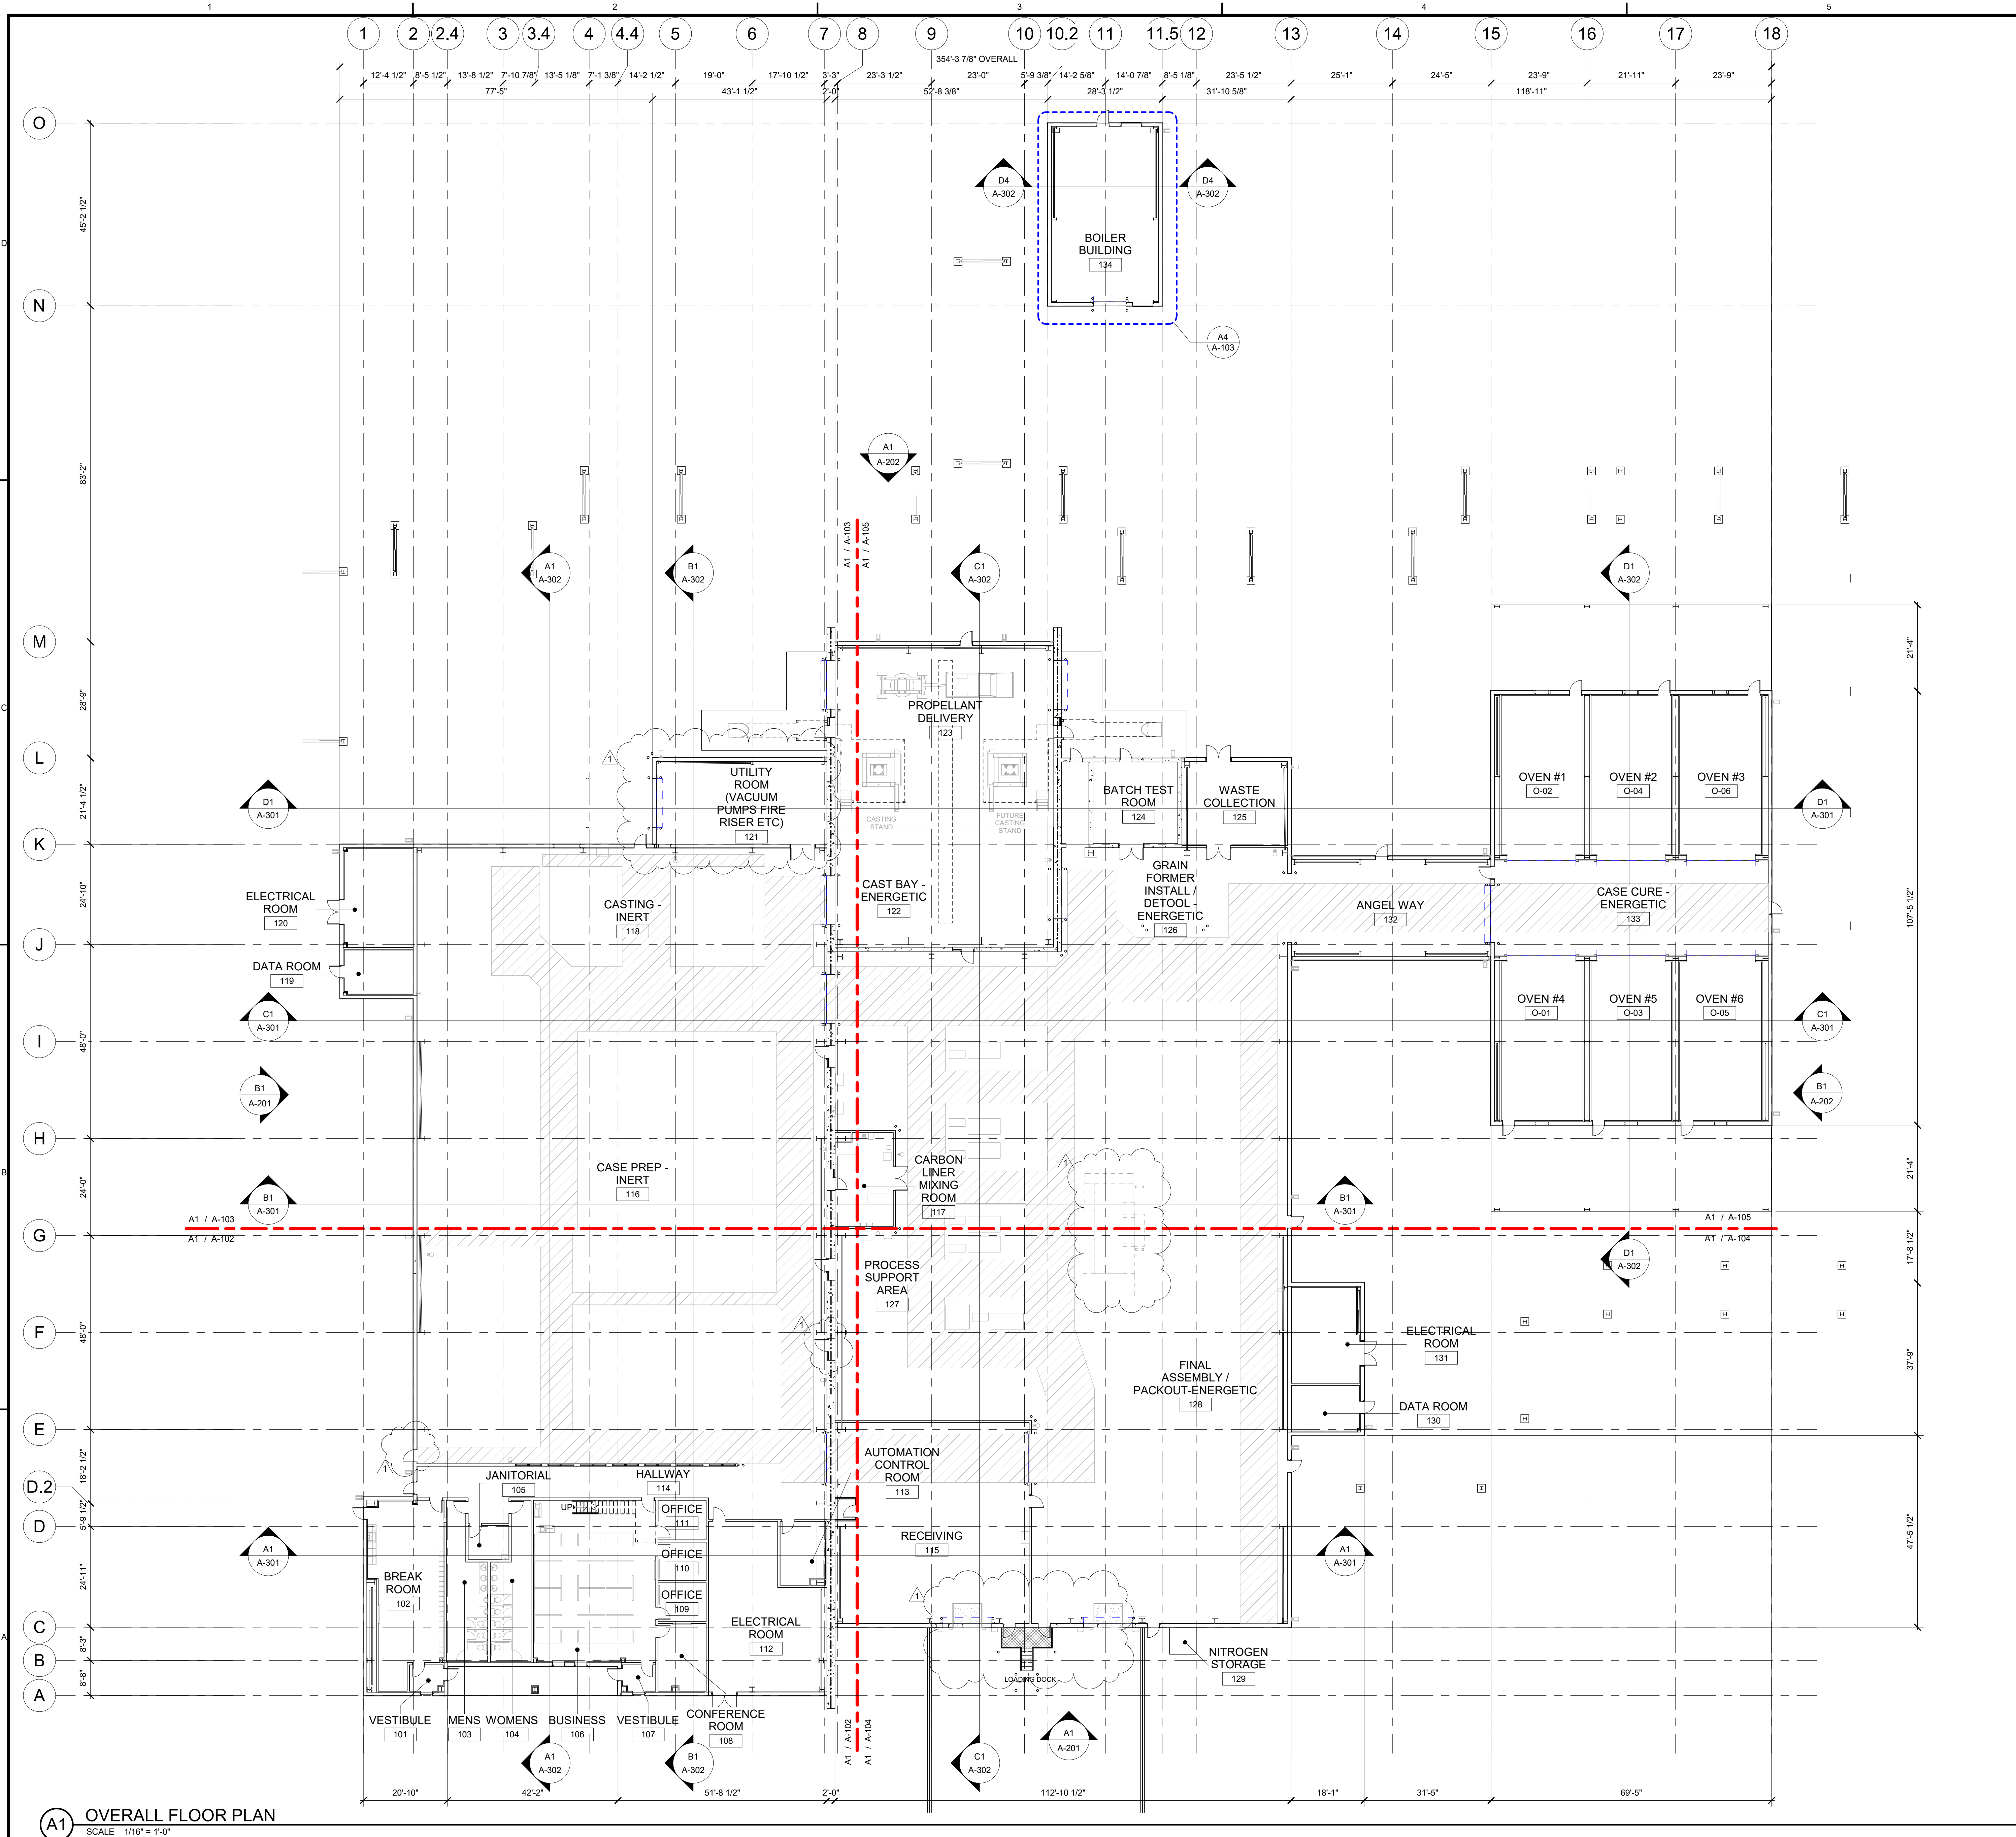

GENERAL SHEET NOTES

- A. THE PRE-ENGINEERED METAL BUILDING (PEMB) SYSTEM INCLUDES ALL ROOFING AND WALL PANEL ENVELOPE, ROOF DRAINAGE COMPONENTS, ROOF AND WALL THERMAL INSULATION, STEEL SUPERSTRUCTURE AND ALL SECONDARY FRAMING AND BRACING PROVIDED BY THE MANUFACTURER.
- B. VERIFY AND DOCUMENT CONDITIONS AND DIMENSIONS ON THE JOB SITE.
- C. DO NOT SCALE THE DRAWINGS.
- D. SIZE, LOCATION, AND CHARACTERISTICS OF EQUIPMENT TO BE FURNISHED WITH MANUFACTURERS AND SUPPLIERS BEFORE BEGINNING CONSTRUCTION.
- E. FLOOR PLAN DIMENSIONS ARE TO OUTSIDE FACE OF GIRT, FACE OF GYPSUM BOARD, FACE OF CONCRETE, FACE OF CMU, COLUMN CENTERLINE, DOOR CENTERLINE, WINDOW CENTERLINE, RCP DIMENSIONS ARE TO FACE OF GYPSUM, OR COLUMN CENTERLINE, UNLESS NOTED OTHERWISE
- F. REFER TO MECHANICAL, PLUMBING, AND ELECTRICAL FOR ADDITIONAL LOCATIONS OF PENETRATIONS OCCURING WITHIN FLOORS, WALLS, CEILINGS, AND ROOF SYSTEMS.
- G. COORDINATE LOCATIONS OF FLOOR DRAINS WITH PLUMBING DRAWINGS
- H. VERIFY SIZE AND LOCATION OF OPENINGS FOR EQUIPMENT AND RELATED WORK
- I. REFER TO MECHANICAL, PLUMBING, AND ELECTRICAL DRAWINGS FOR LOCATIONS OF EQUIPMENT NOT SHOWN ON ARCHITECTURAL DRAWINGS
- J. FINISH FLOOR ELEVATION OF 0'-0" IS A RELATIVE ELEVATION USED FOR DESIGN COORDINATION. REFER TO CIVIL ENGINEERING DRAWINGS FOR ACTUAL TOPOGRAPHIC ELEVATIONS.
- K. (EX-#) DESIGNATION REFERS TO EXTERIOR FINISHES, REFER TO A-202 FOR TYPICAL EXTERIOR FINISH SCHEDULE


1999 Bayview Drive Suite 3000
Ft. Worth, TX 76104
Phone: 817.329.2400
Email: Jacobs.Consulting@jacobs.com
License # 0208
License Exp. Date: 03/31/2025
License Type: Architecture

NO.	DATE	BY	CHK	DR	MBR	APPROVED
1	10/03/2024	MUS	TM	AP/ID	TM	APPROVED
2	09/18/2024	MUS	TM	AP/ID	TM	100% ISSUED FOR CONSTRUCTION - EXPANSION

LEGEND

- PRIMARY PERSONNEL FLOW
- OWNER FURNISHED EQUIPMENT
- INTERIOR METAL STUD PARTITION
- EXTERIOR METAL PANEL WALL ASSEMBLY
- CONCRETE WALL

KEY PLAN

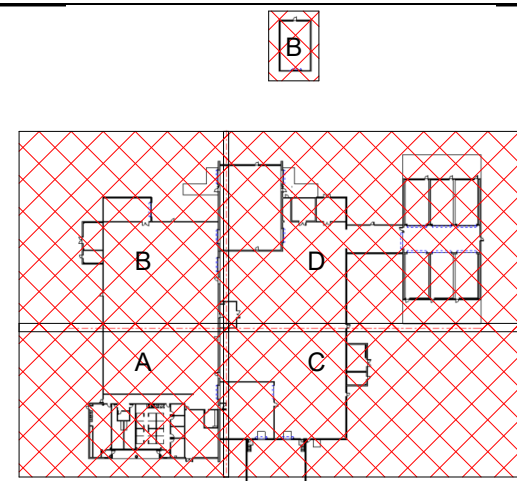

GRAPHIC SCALE(S)



A1 OVERALL FLOOR PLAN
SCALE 1/16" = 1'-0"