



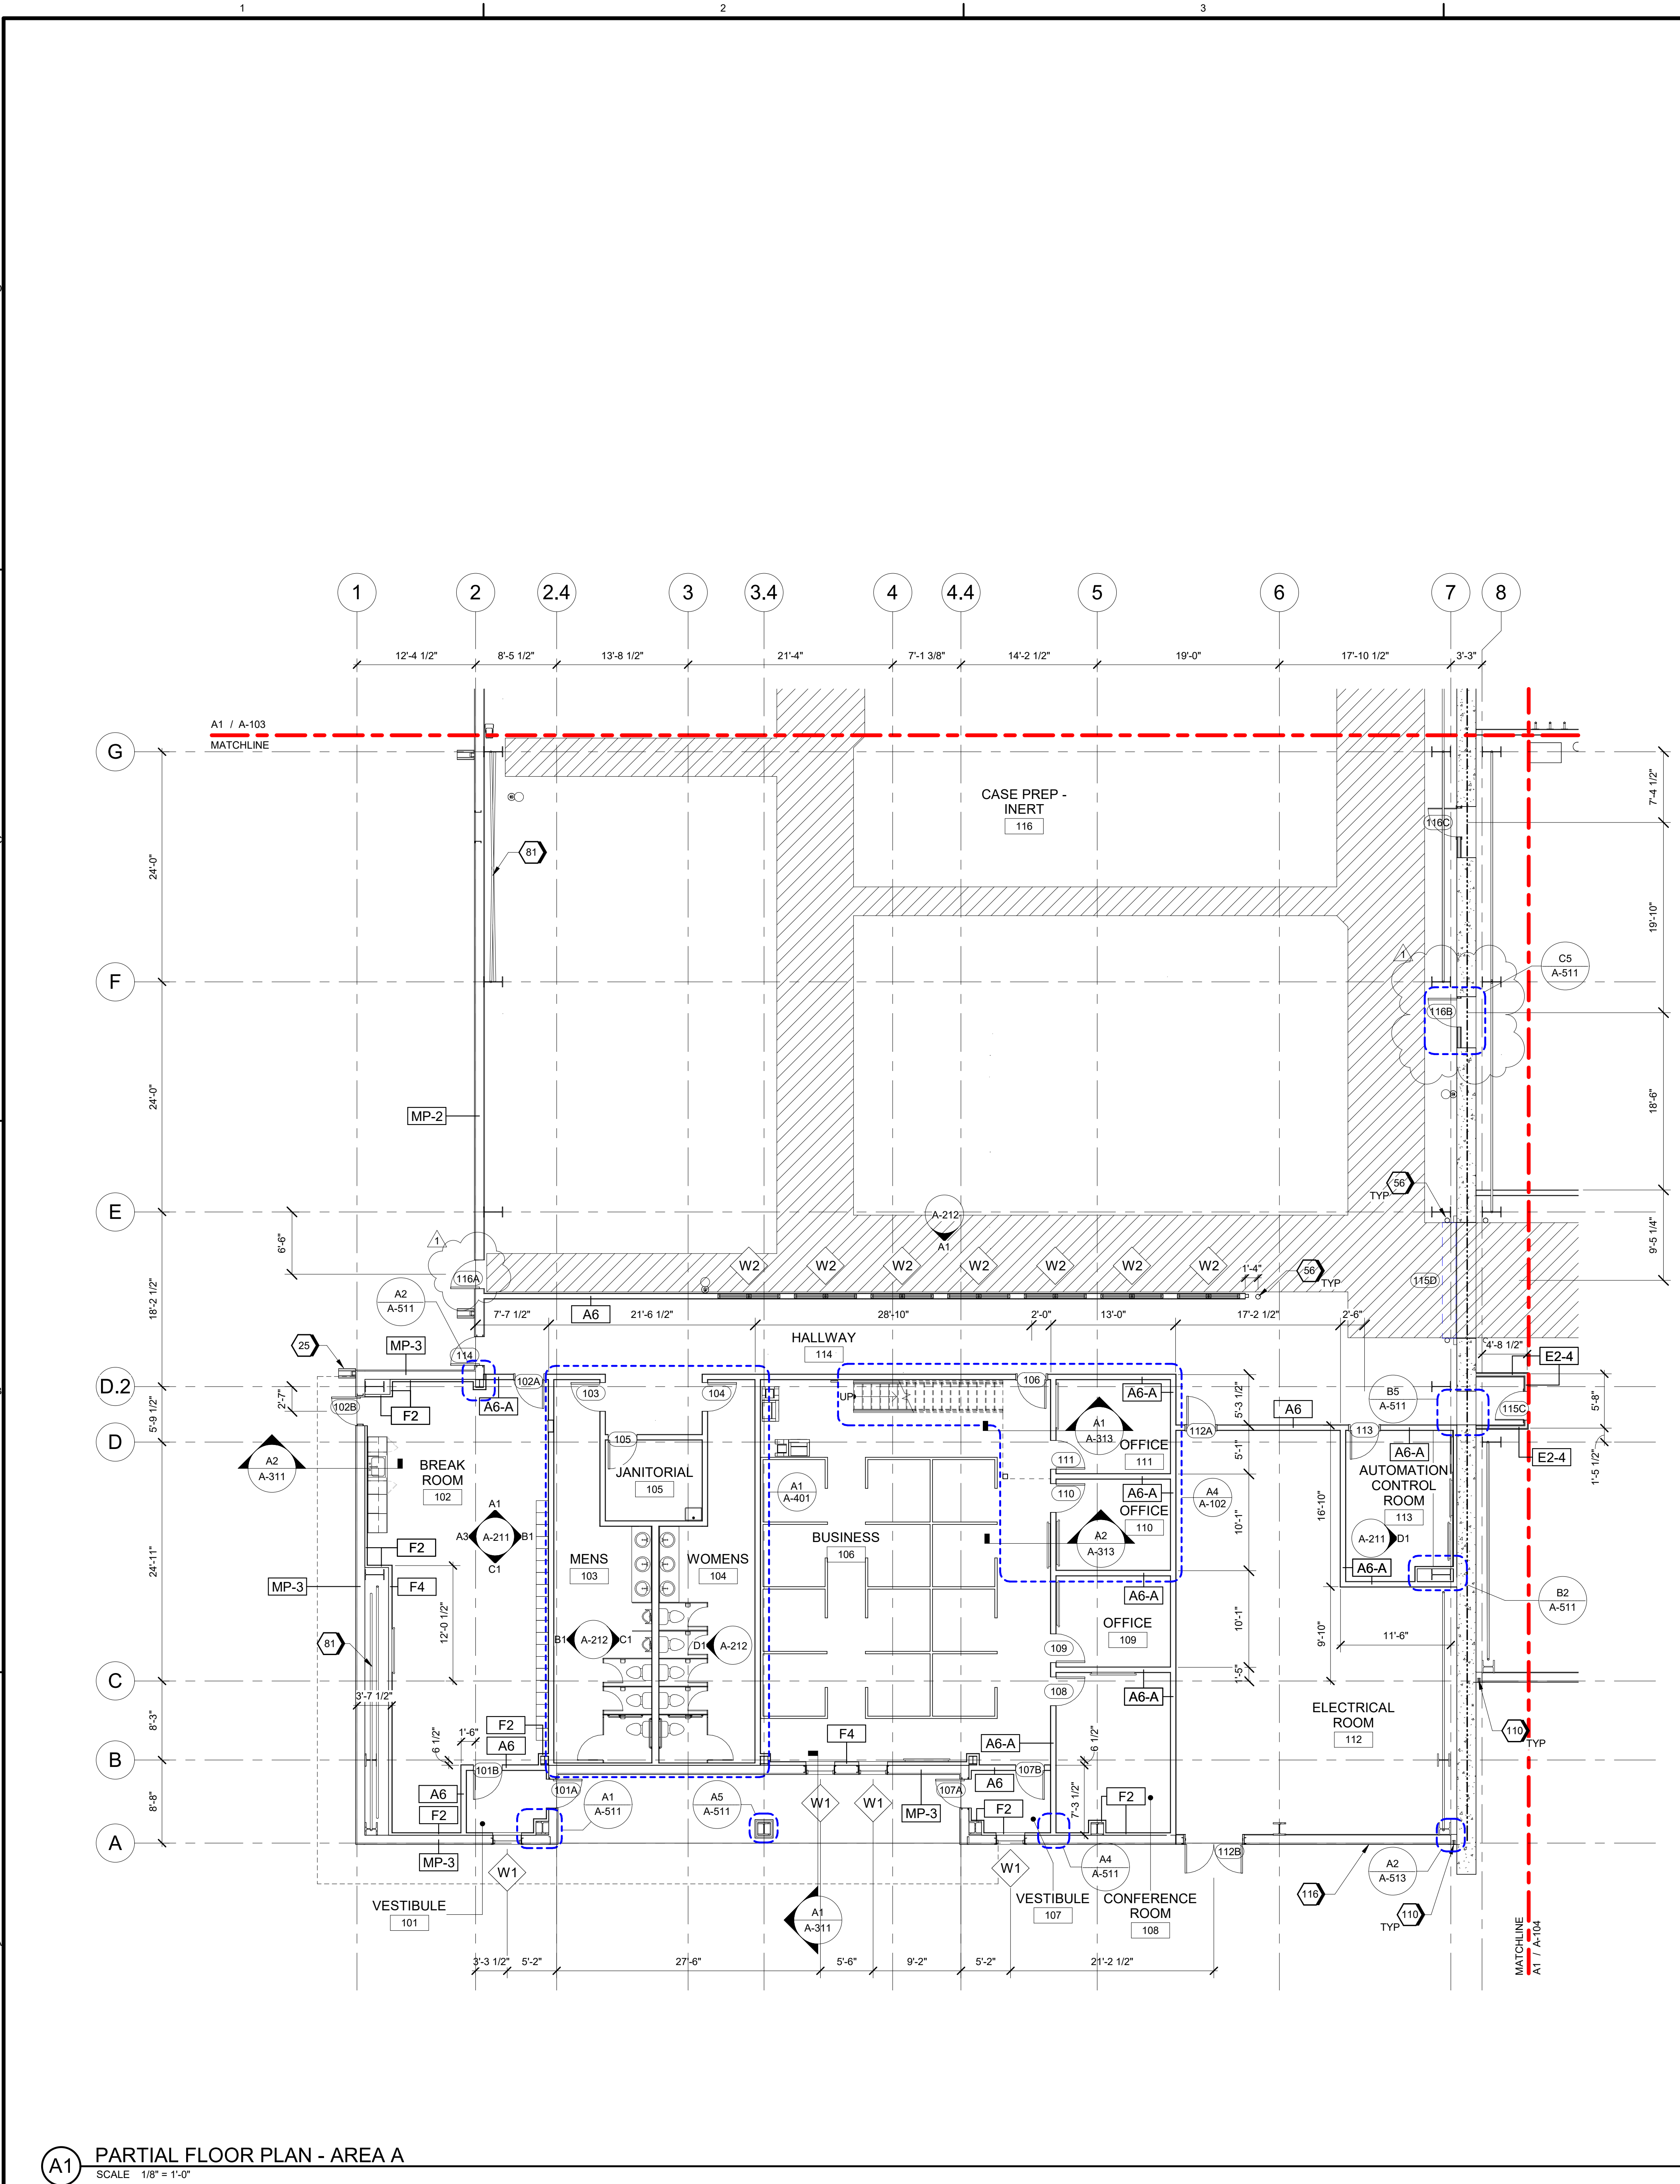

A1 PARTIAL FLOOR PLAN - AREA A
SCALE 1/8" = 1'-0"

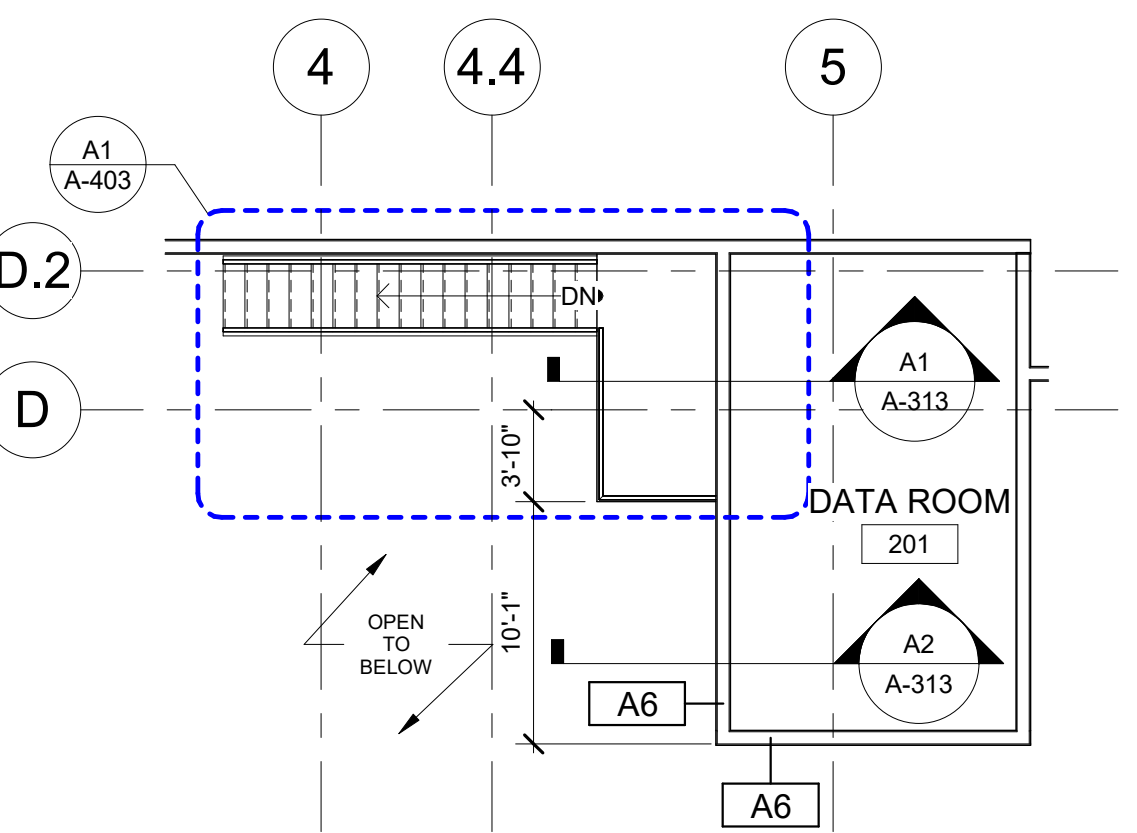

A4 MEZZANINE FLOOR PLAN
SCALE 1/8" = 1'-0"

GENERAL SHEET NOTES

- THE PRE-ENGINEERED METAL BUILDING (PEMB) SYSTEM INCLUDES ALL ROOFING AND WALL PANEL ENVELOPE, ROOF DRAINAGE COMPONENTS, ROOF AND WALL THERMAL INSULATION, STEEL SUPERSTRUCTURE AND ALL SECONDARY FRAMING AND BRACING PROVIDED BY THE MANUFACTURER.
- VERIFY AND DOCUMENT CONDITIONS AND DIMENSIONS ON THE JOB SITE.
- DO NOT SCALE THE DRAWINGS.
- SIZE, LOCATION, AND CHARACTERISTICS OF EQUIPMENT TO BE FURNISHED WITH MANUFACTURERS AND SUPPLIERS BEFORE BEGINNING CONSTRUCTION.
- FLOOR PLAN DIMENSIONS ARE TO OUTSIDE FACE OF GIRT, FACE OF GYPSUM BOARD, FACE OF CONCRETE, FACE OF CMU, OR COLUMN CENTERLINE. RCP DIMENSIONS ARE TO FACE OF GYPSUM, OR COLUMN CENTERLINE, UNLESS NOTED OTHERWISE.
- REFER TO MECHANICAL, PLUMBING, AND ELECTRICAL FOR ADDITIONAL LOCATIONS OF PENETRATIONS OCCURRING WITHIN FLOORS, WALLS, CEILINGS, AND ROOF SYSTEMS.
- COORDINATE LOCATIONS OF FLOOR DRAINS WITH PLUMBING DRAWINGS.
- VERIFY SIZE AND LOCATION OF OPENINGS FOR EQUIPMENT AND RELATED WORK.
- REFER TO MECHANICAL, PLUMBING, AND ELECTRICAL DRAWINGS FOR LOCATIONS OF EQUIPMENT NOT SHOWN ON ARCHITECTURAL DRAWINGS.
- FINISH FLOOR ELEVATION OF 100'-0" IS A RELATIVE ELEVATION USED FOR DESIGN COORDINATION. REFER TO CIVIL ENGINEERING DRAWINGS FOR ACTUAL TOPOGRAPHIC ELEVATIONS.


SHEET KEYNOTES

- | NO. | DESCRIPTION | DATE | BY | CHK | APPROVED |
|-----|---|------------|-----|-----|----------|
| 25 | PRECAST CONCRETE RAINWATER SPLASH BLOCK AT EACH DOWNSPOUT DISCHARGE; PLACE ON FINISH GRADE; SLOPE DOWN AWAY FROM BUILDING - TYPICAL | 10/03/2024 | MUS | TM | |
| 56 | TYP. CONCRETE FILLED GALV. STL. PIPE BOLLARD, PAINTED SAFETY YELLOW | 09/18/2024 | MUS | TM | |
| 81 | 'X' BRACING - TYPICAL | | | | |
| 110 | 7 1/2" EXPANSION JOINT | | | | |
| 116 | PEMB STRUCTURAL STEEL FRAMING, GIRTS AND BRACING - TYPICAL | | | | |

LEGEND

- | SYMBOL | DESCRIPTION |
|--------------------|------------------------------------|
| [Hatched Pattern] | PRIMARY PERSONNEL FLOW |
| [Dashed Line] | OWNER FURNISHED EQUIPMENT |
| [Thin Solid Line] | INTERIOR METAL STUD PARTITION |
| [Thick Solid Line] | EXTERIOR METAL PANEL WALL ASSEMBLY |
| [Stippled Pattern] | CONCRETE WALL |
| [Thick Solid Line] | 4 - HOUR RATED WALL |

KEY PLAN

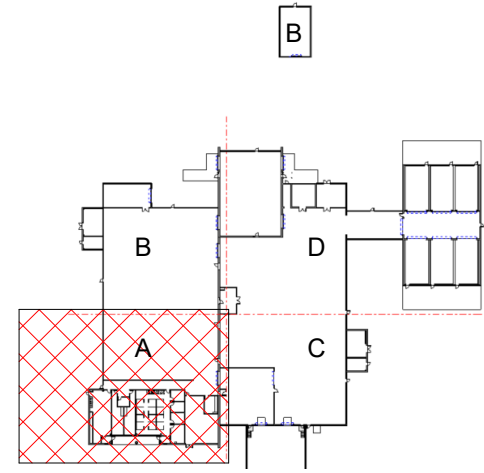

GRAPHIC SCALE(S)



1995 Bayview Drive, Suite 3000
Ft. Worth, TX 76104
Phone: 817.221.2200
Fax: 817.221.2201
License # 0228
License Exp. Date: 03/31/2025
License Type: Architectural

NO.	DATE	BY	CHK	APPROVED
1	10/03/2024	MUS	TM	
2	09/18/2024	MUS	TM	

REUSE OF DOCUMENTS:

NO.	DATE	BY	CHK	APPROVED
1	10/03/2024	MUS	TM	
2	09/18/2024	MUS	TM	

GMLRS
Camden OSD
Calhoun County, Arkansas
Aerojet Rocketdyne

ARCHITECTURE
PARTIAL FLOOR PLAN
AREA A

SHEET NO
A-102

SCALE As indicated
DATE 09/18/2024
PROJ D3754502
DWG

PLOT DATE/TIME: 10/3/2024 3:14:44 PM