


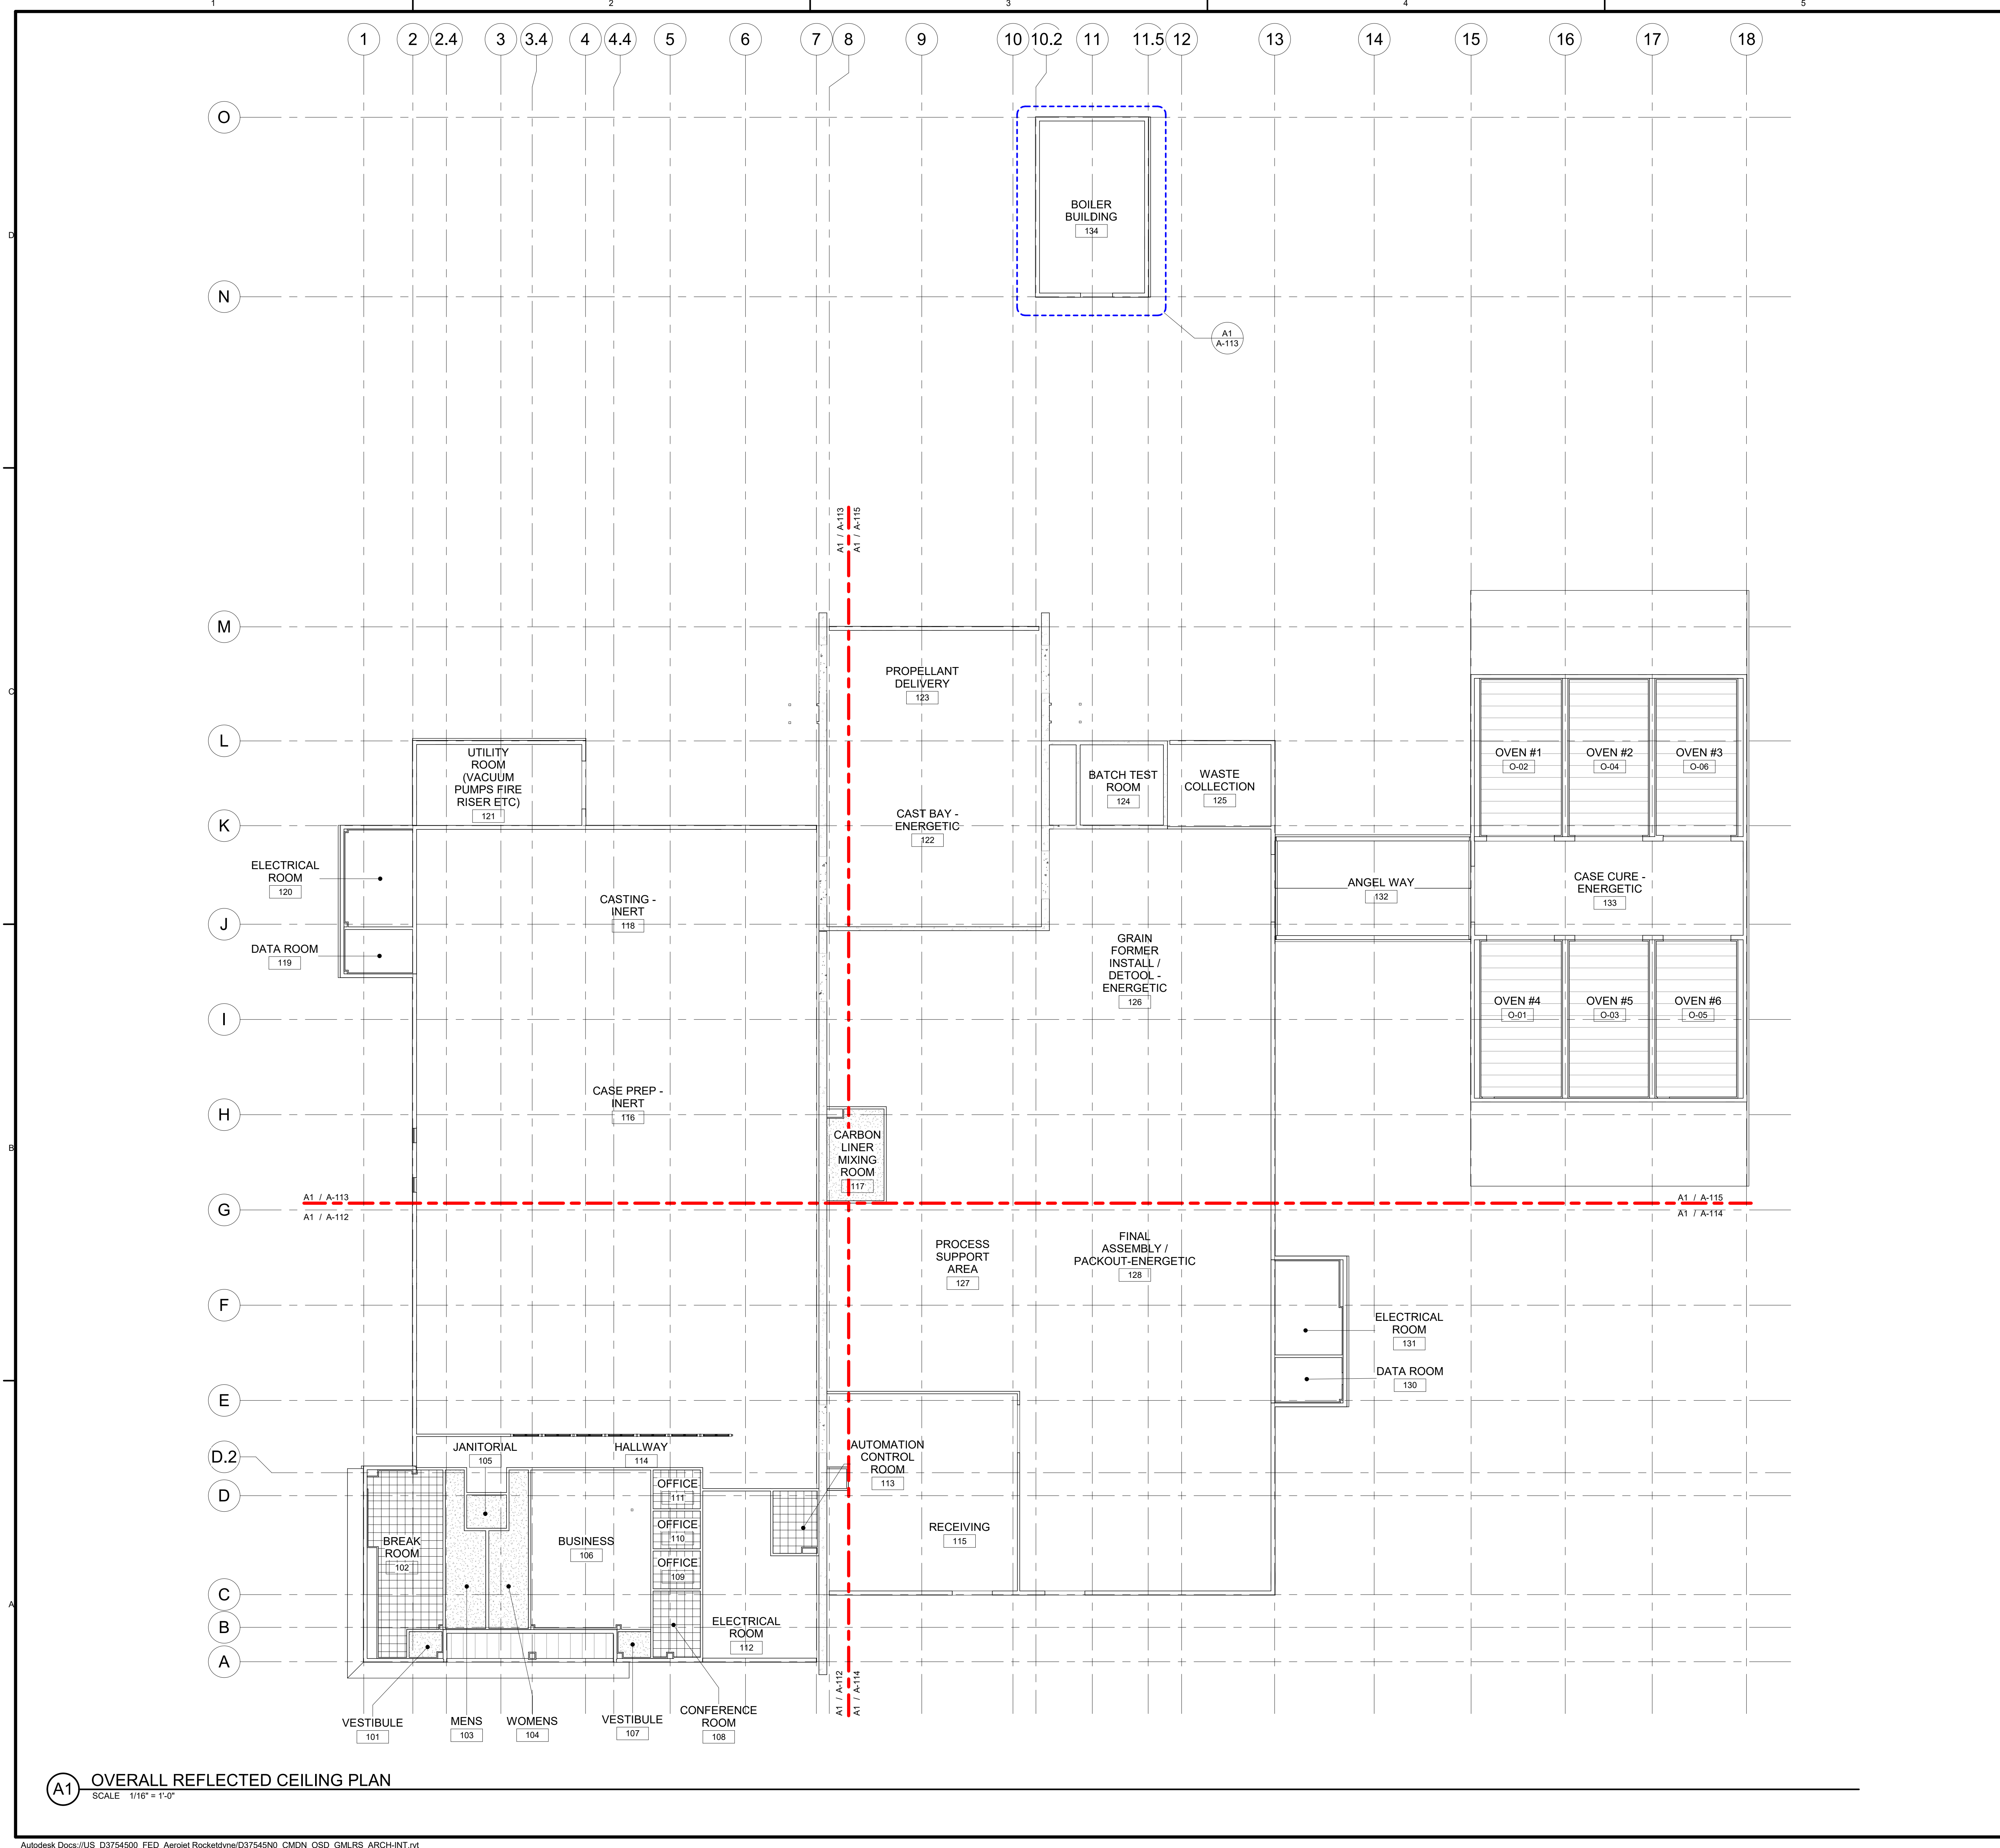


GENERAL SHEET NOTES

- A. PROVIDE HOLD-DOWN CLIPS AT ACOUSTICAL CEILING SYSTEM WITHIN 10'-0" OF AN EXTERIOR DOOR
- B. CENTER LIGHT FIXTURES IN ROOMS, TYP.
- C. CEILINGS ARE AT 10'-0" AFF UNLESS OTHERWISE NOTED
- D. CENTER ACOUSTICAL CEILINGS IN ROOMS, UNLESS OTHERWISE NOTED


LEGEND


- PAINTED, MOISTURE RESISTANT GYPSUM BOARD CEILING AS SCHEDULED
- OPEN TO STRUCTURE
- 2'x2' ACOUSTICAL CEILING TILE AS SCHEDULED CENTERED IN SPACE AS INDICATED
- INSULATED METAL PANEL CEILING
- METAL PANEL SOFFIT
- SPRINKLERS, SMOKE DETECTORS, AND SPEAKER STROBES; REFER TO FIRE PROTECTION DRAWINGS.
- LIGHT FIXTURE; REFER TO ELECTRICAL DRAWINGS.
- EXIT LIGHT FIXTURE; REFER TO ELECTRICAL DRAWINGS.
- SUPPLY AIR DIFFUSERS; REFER TO MECHANICAL DRAWINGS.
- RETURN AIR GRILLE; REFER TO MECHANICAL DRAWINGS.

KEY PLAN

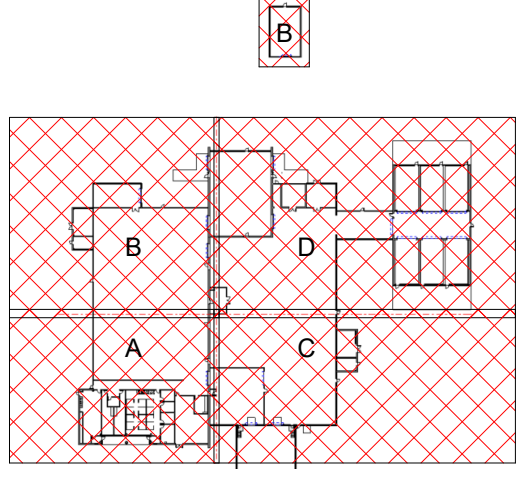

GRAPHIC SCALE(S)

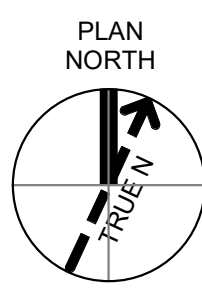

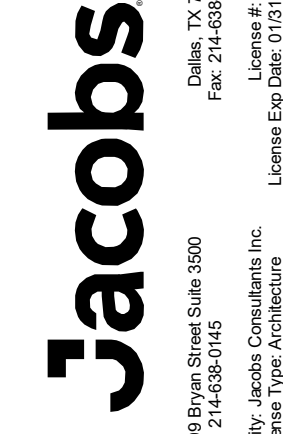

1990 Bryan Street, Suite 3000
Fort Worth, TX 76104
Phone: 817.424.4400
Fax: 817.424.4401
Email: info@jacobs.com
Website: www.jacobs.com
License: License No. 01310205

NO.	DATE	REVISION	BY	CHK.	APP.	DR.	M/S.
0	09/18/2024	100% ISSUED FOR CONSTRUCTION - EXPANSION	MUS	APVD			

GMLRS
Camden OSD
Calhoun County, Arkansas
Aerojet Rocketdyne

ARCHITECTURE
OVERALL REFLECTED CEILING PLAN

SHEET NO.
A-111

SCALE
As indicated

DATE
09/18/2024

PROJ
D3754502

DWG
C:\DWG\035\035015\A-111

PLOT DATE/TIME: 9/18/2024 1:56:04 PM