


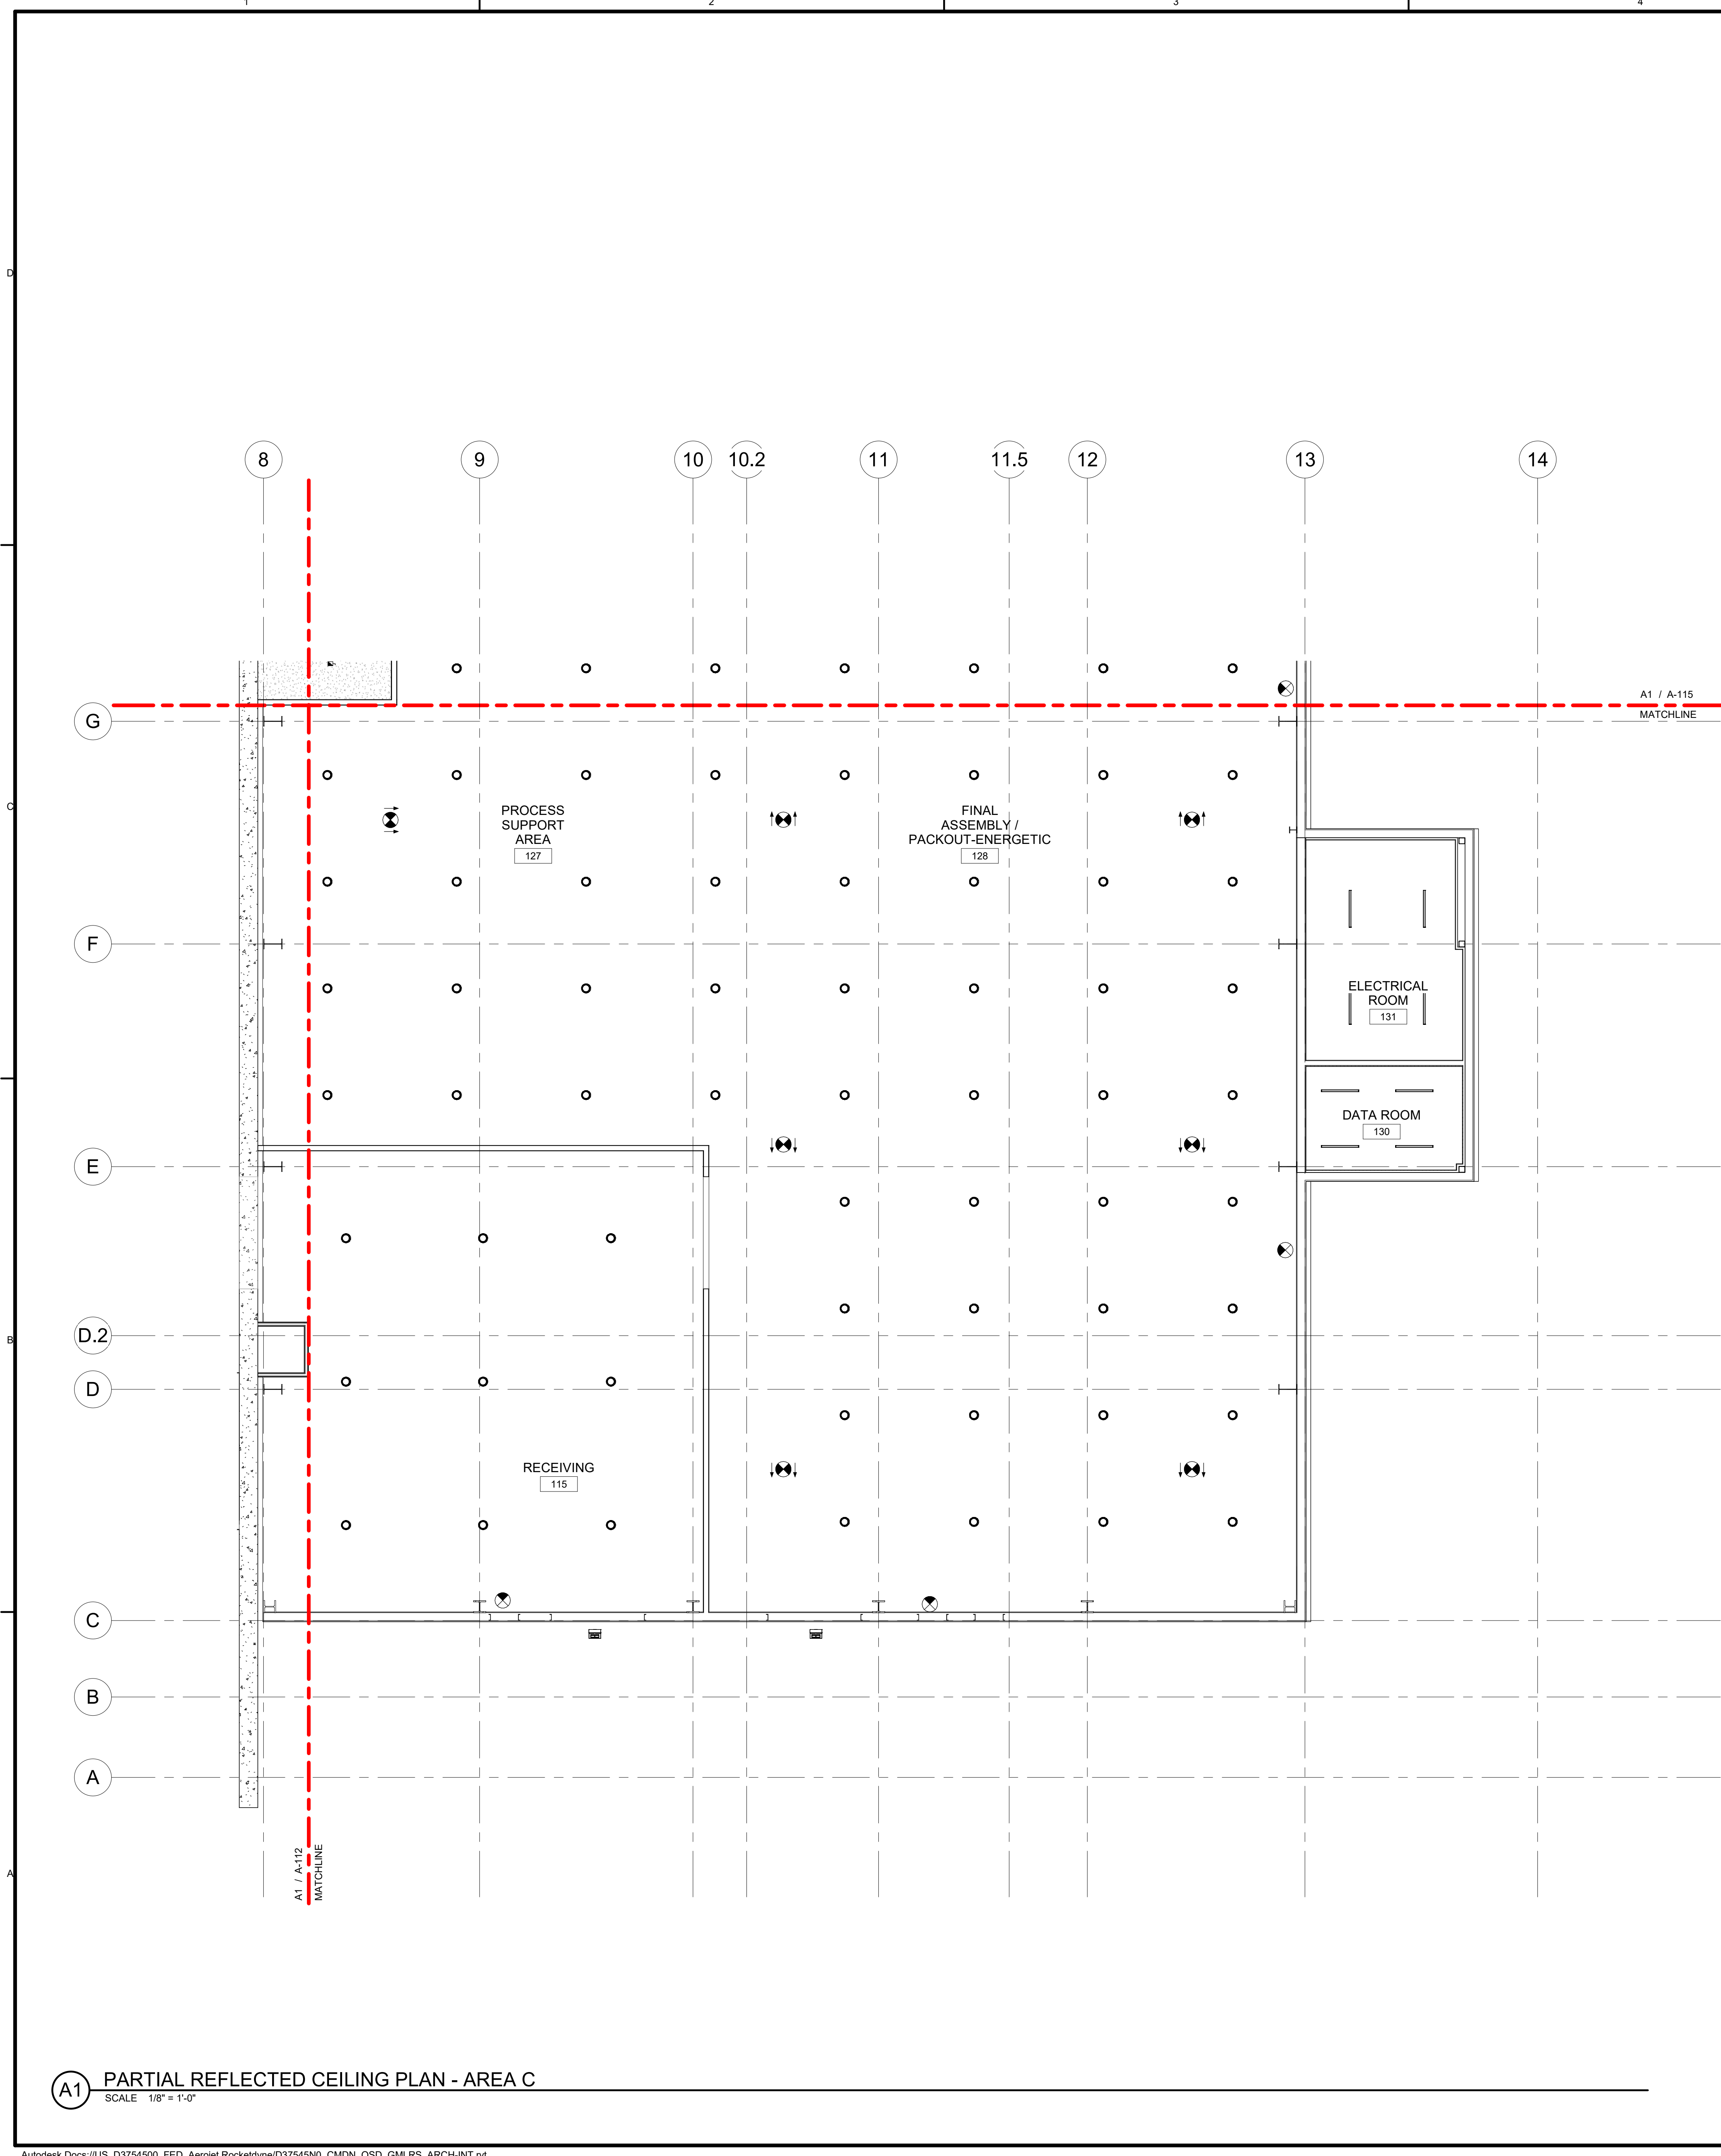

(A1) PARTIAL REFLECTED CEILING PLAN - AREA C
SCALE 1/8" = 1'-0"

GENERAL SHEET NOTES

- A. PROVIDE HOLD-DOWN CLIPS AT ACOUSTICAL CEILING SYSTEM WITHIN 10'-0" OF AN EXTERIOR DOOR
- B. CENTER LIGHT FIXTURES IN ROOMS; TYP.
- C. CEILINGS ARE AT 10'-0" AFF UNLESS OTHERWISE NOTED
- D. CENTER ACOUSTICAL CEILINGS IN ROOMS, UNLESS OTHERWISE NOTED




Jacobs
1990 Bryan Street, Suite 2000
Ft. Worth, TX 76102
Phone: 817.224.4000
Email: info@jacobs.com
Website: www.jacobs.com
License Exp. Date: 03/31/2025

(P) SHEET KEYNOTES


LEGEND

- PAINTED, MOISTURE RESISTANT GYPSUM BOARD CEILING AS SCHEDULED
- OPEN TO STRUCTURE
- 2'x2' ACOUSTICAL CEILING TILE AS SCHEDULED CENTERED IN SPACE AS INDICATED
- INSULATED METAL PANEL CEILING
- METAL PANEL SOFFIT
- SPRINKLERS, SMOKE DETECTORS, AND SPEAKER STROBES; REFER TO FIRE PROTECTION DRAWINGS.
- LIGHT FIXTURE; REFER TO ELECTRICAL DRAWINGS.
- EXIT LIGHT FIXTURE; REFER TO ELECTRICAL DRAWINGS.
- SUPPLY AIR DIFFUSERS; REFER TO MECHANICAL DRAWINGS.
- RETURN AIR GRILLE; REFER TO MECHANICAL DRAWINGS.

KEY PLAN

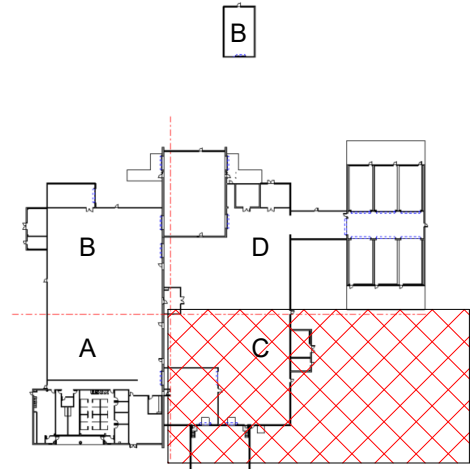

GRAPHIC SCALE(S)

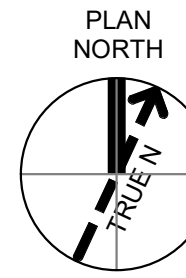

NO.	DATE	REVISION	BY	APPROVED
0	09/18/2024	100% ISSUED FOR CONSTRUCTION - EXPANSION	MJS	APVD

GMLRS
Camden OSD
Calhoun County, Arkansas
Aerojet Rocketdyne

ARCHITECTURE
PARTIAL REFLECTED
CEILING PLAN
AREA C

SHEET NO.	A-114
SCALE	As indicated
DATE	09/18/2024
PROJ	D3754502
DWG	CEILING-OSD-0001-A-114