


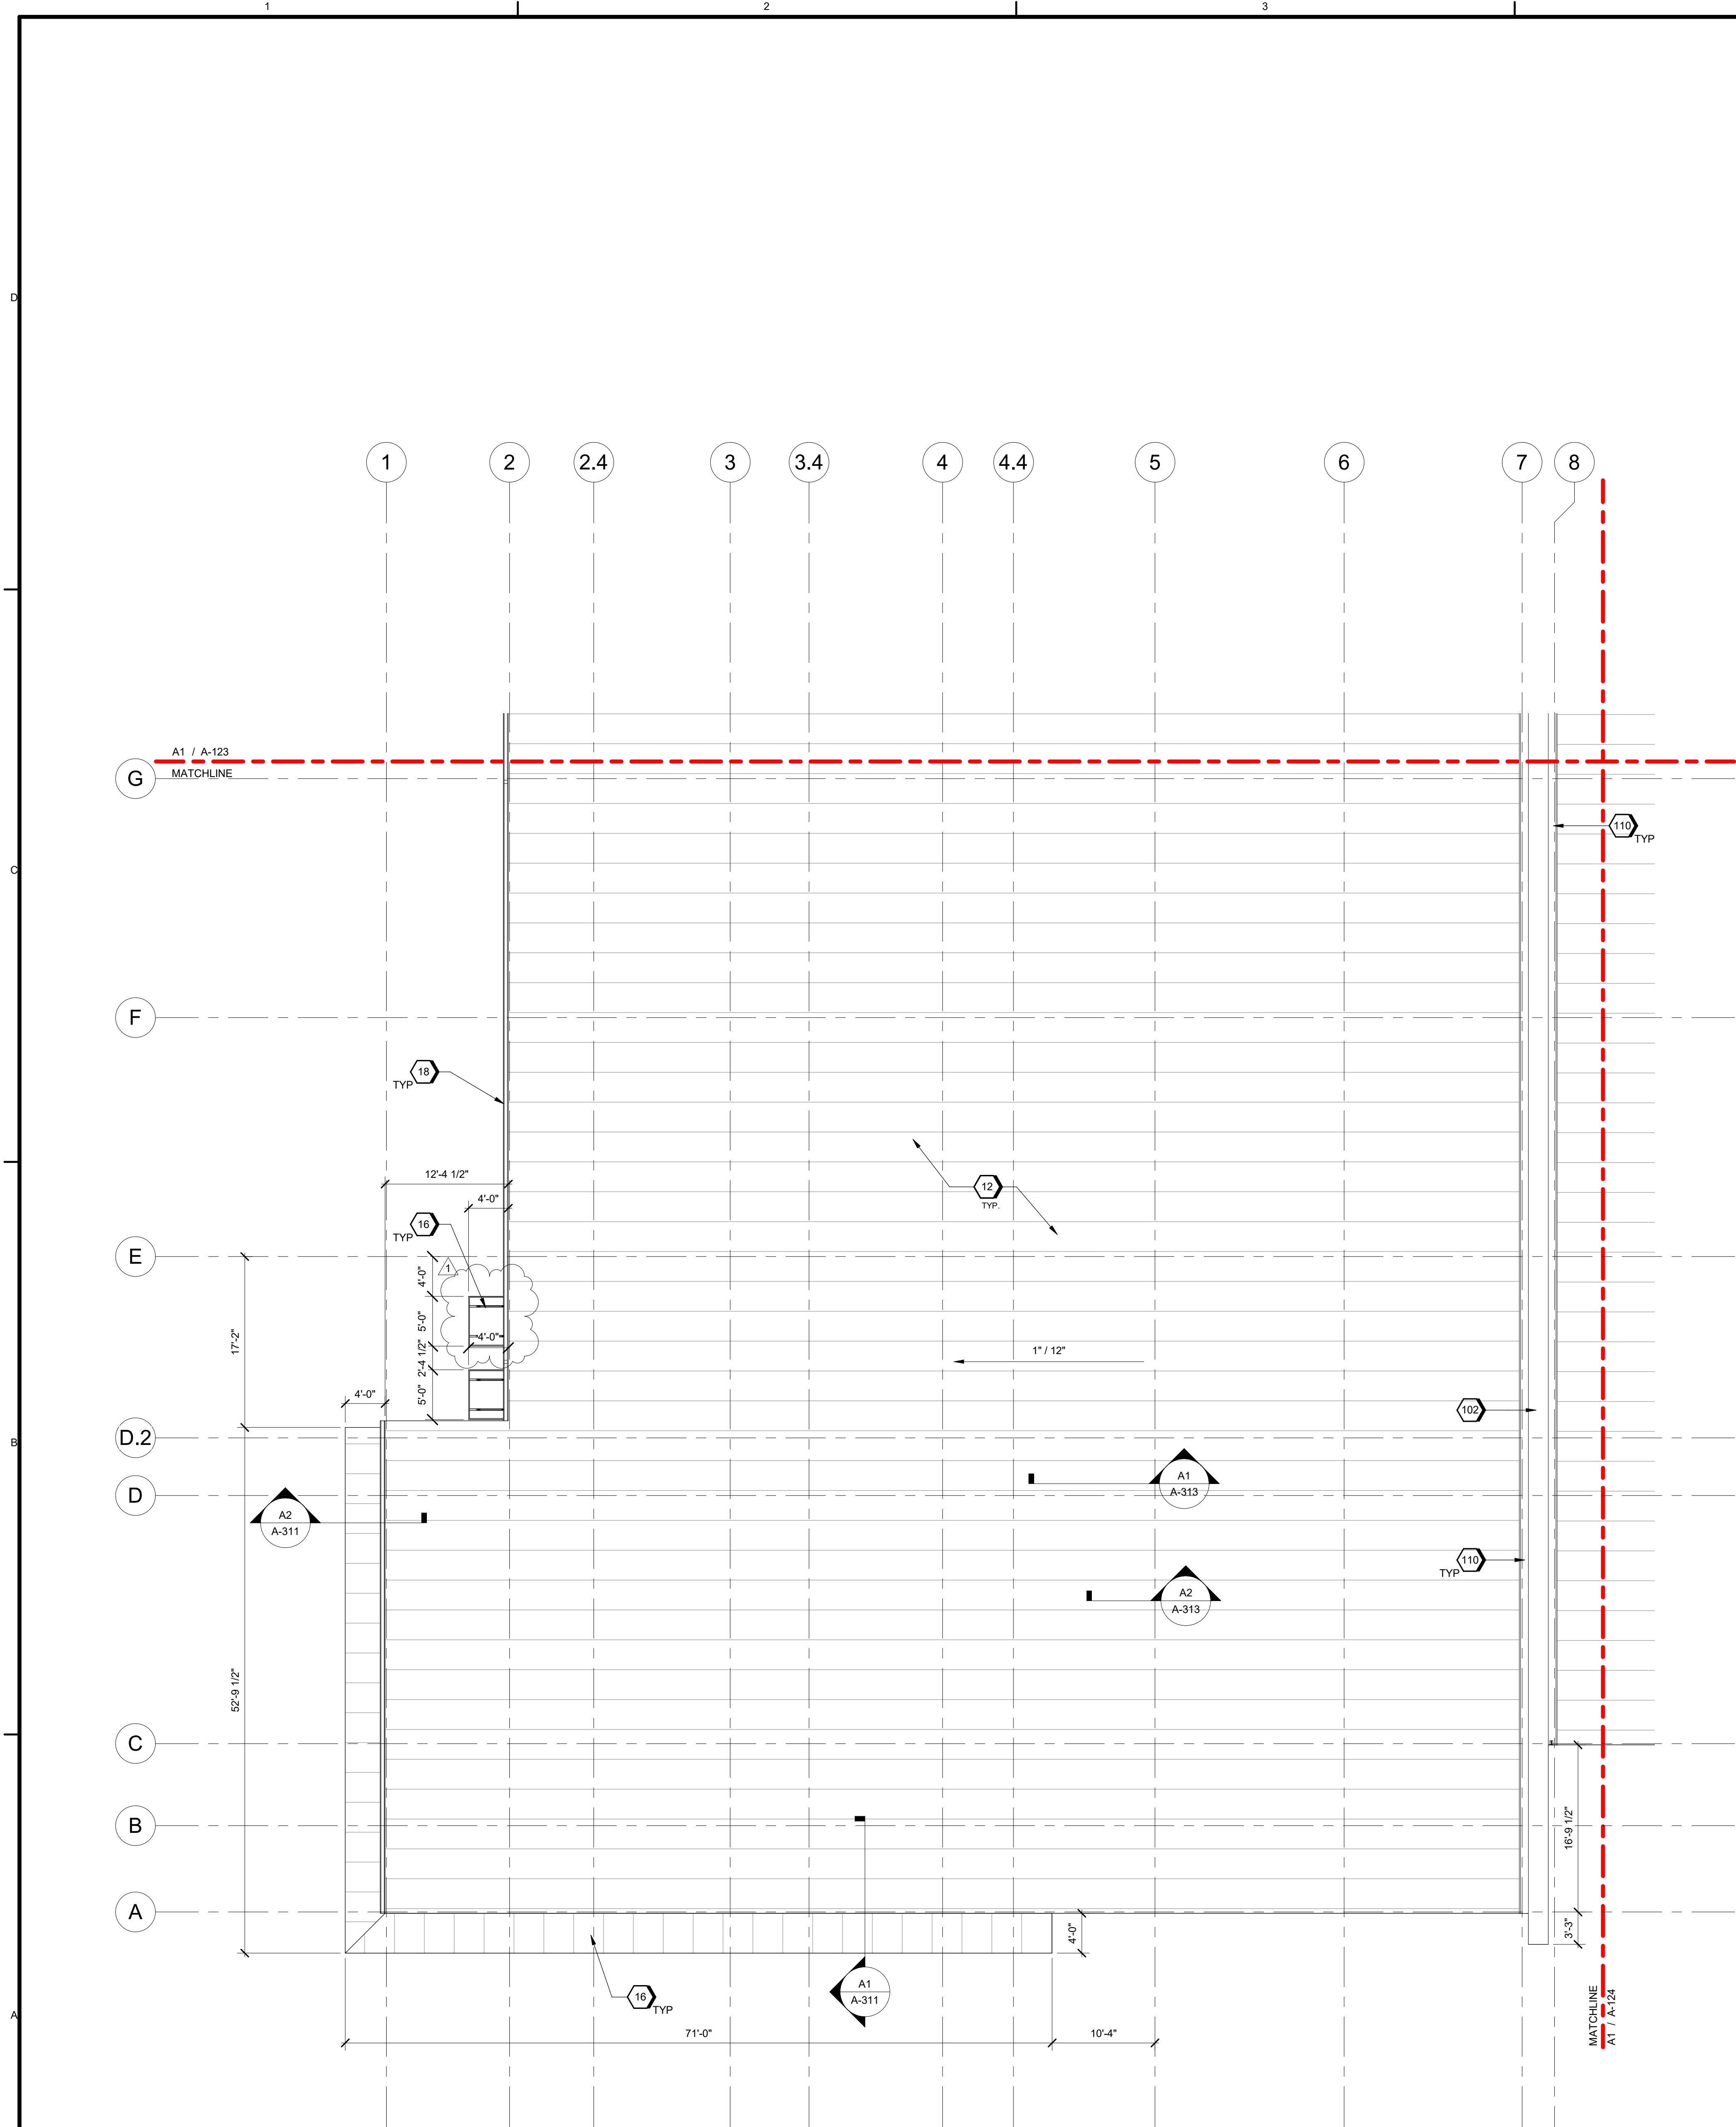

A1 PARTIAL ROOF PLAN - AREA A

SCALE 1/8" = 1'-0"


GENERAL SHEET NOTES

- A. REFER TO ELECTRICAL FOR LIGHTNING PROTECTION.
B. ALL GUTTERS TO 10" W X 8" D
C. DOWNSPOUTS TO BE 6" ROUND

SHEET KEYNOTES

- 12 PEMB SHEET METAL ROOFING, RIDGE CAP, RAKE & EAVE TRIM AND FLASHING - TYPICAL
16 PEMB SHEET METAL ENTRY DOOR CANOPY - TYPICAL
18 PEMB SHEET METAL GUTTER, DOWNSPOUTS, HANGERS, SPACERS, BRACKETS AND FLASHING - TYPICAL
102 24" CONCRETE FIRE WALL, 4HR
110 7 1/2" EXPANSION JOINT


KEY PLAN

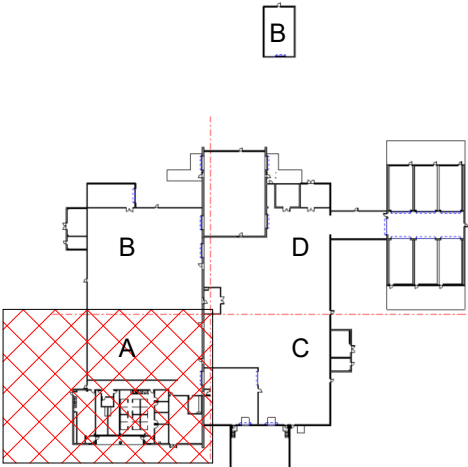

GRAPHIC SCALE(S)



PLAN NORTH

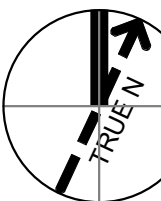

SHEET NO		A-122
SCALE	As indicated	
DATE	09/18/2024	
PROJ	D3754502	
DWG	GMLRS - GMLRS, A-122	

GMLRS
Camden OSD
Calhoun County, Arkansas
Aerojet Rocketdyne

ARCHITECTURE
PARTIAL ROOF PLAN
AREA A

NO.	DATE	DR	CHK	MBRP	APVD	BY	APVD	TM
1	10/03/2024					MUS	TM	TM
0	09/18/2024					MUS	TM	TM
100% ISSUED FOR CONSTRUCTION - EXPANSION								

Jacobs
1999 Bayview Drive, Suite 3000
Ft. Worth, TX 76104
Entry: Jacobs Consulting Inc.
License # C-226
License Exp. Date: 03/31/2025
License Type: Architectural

