



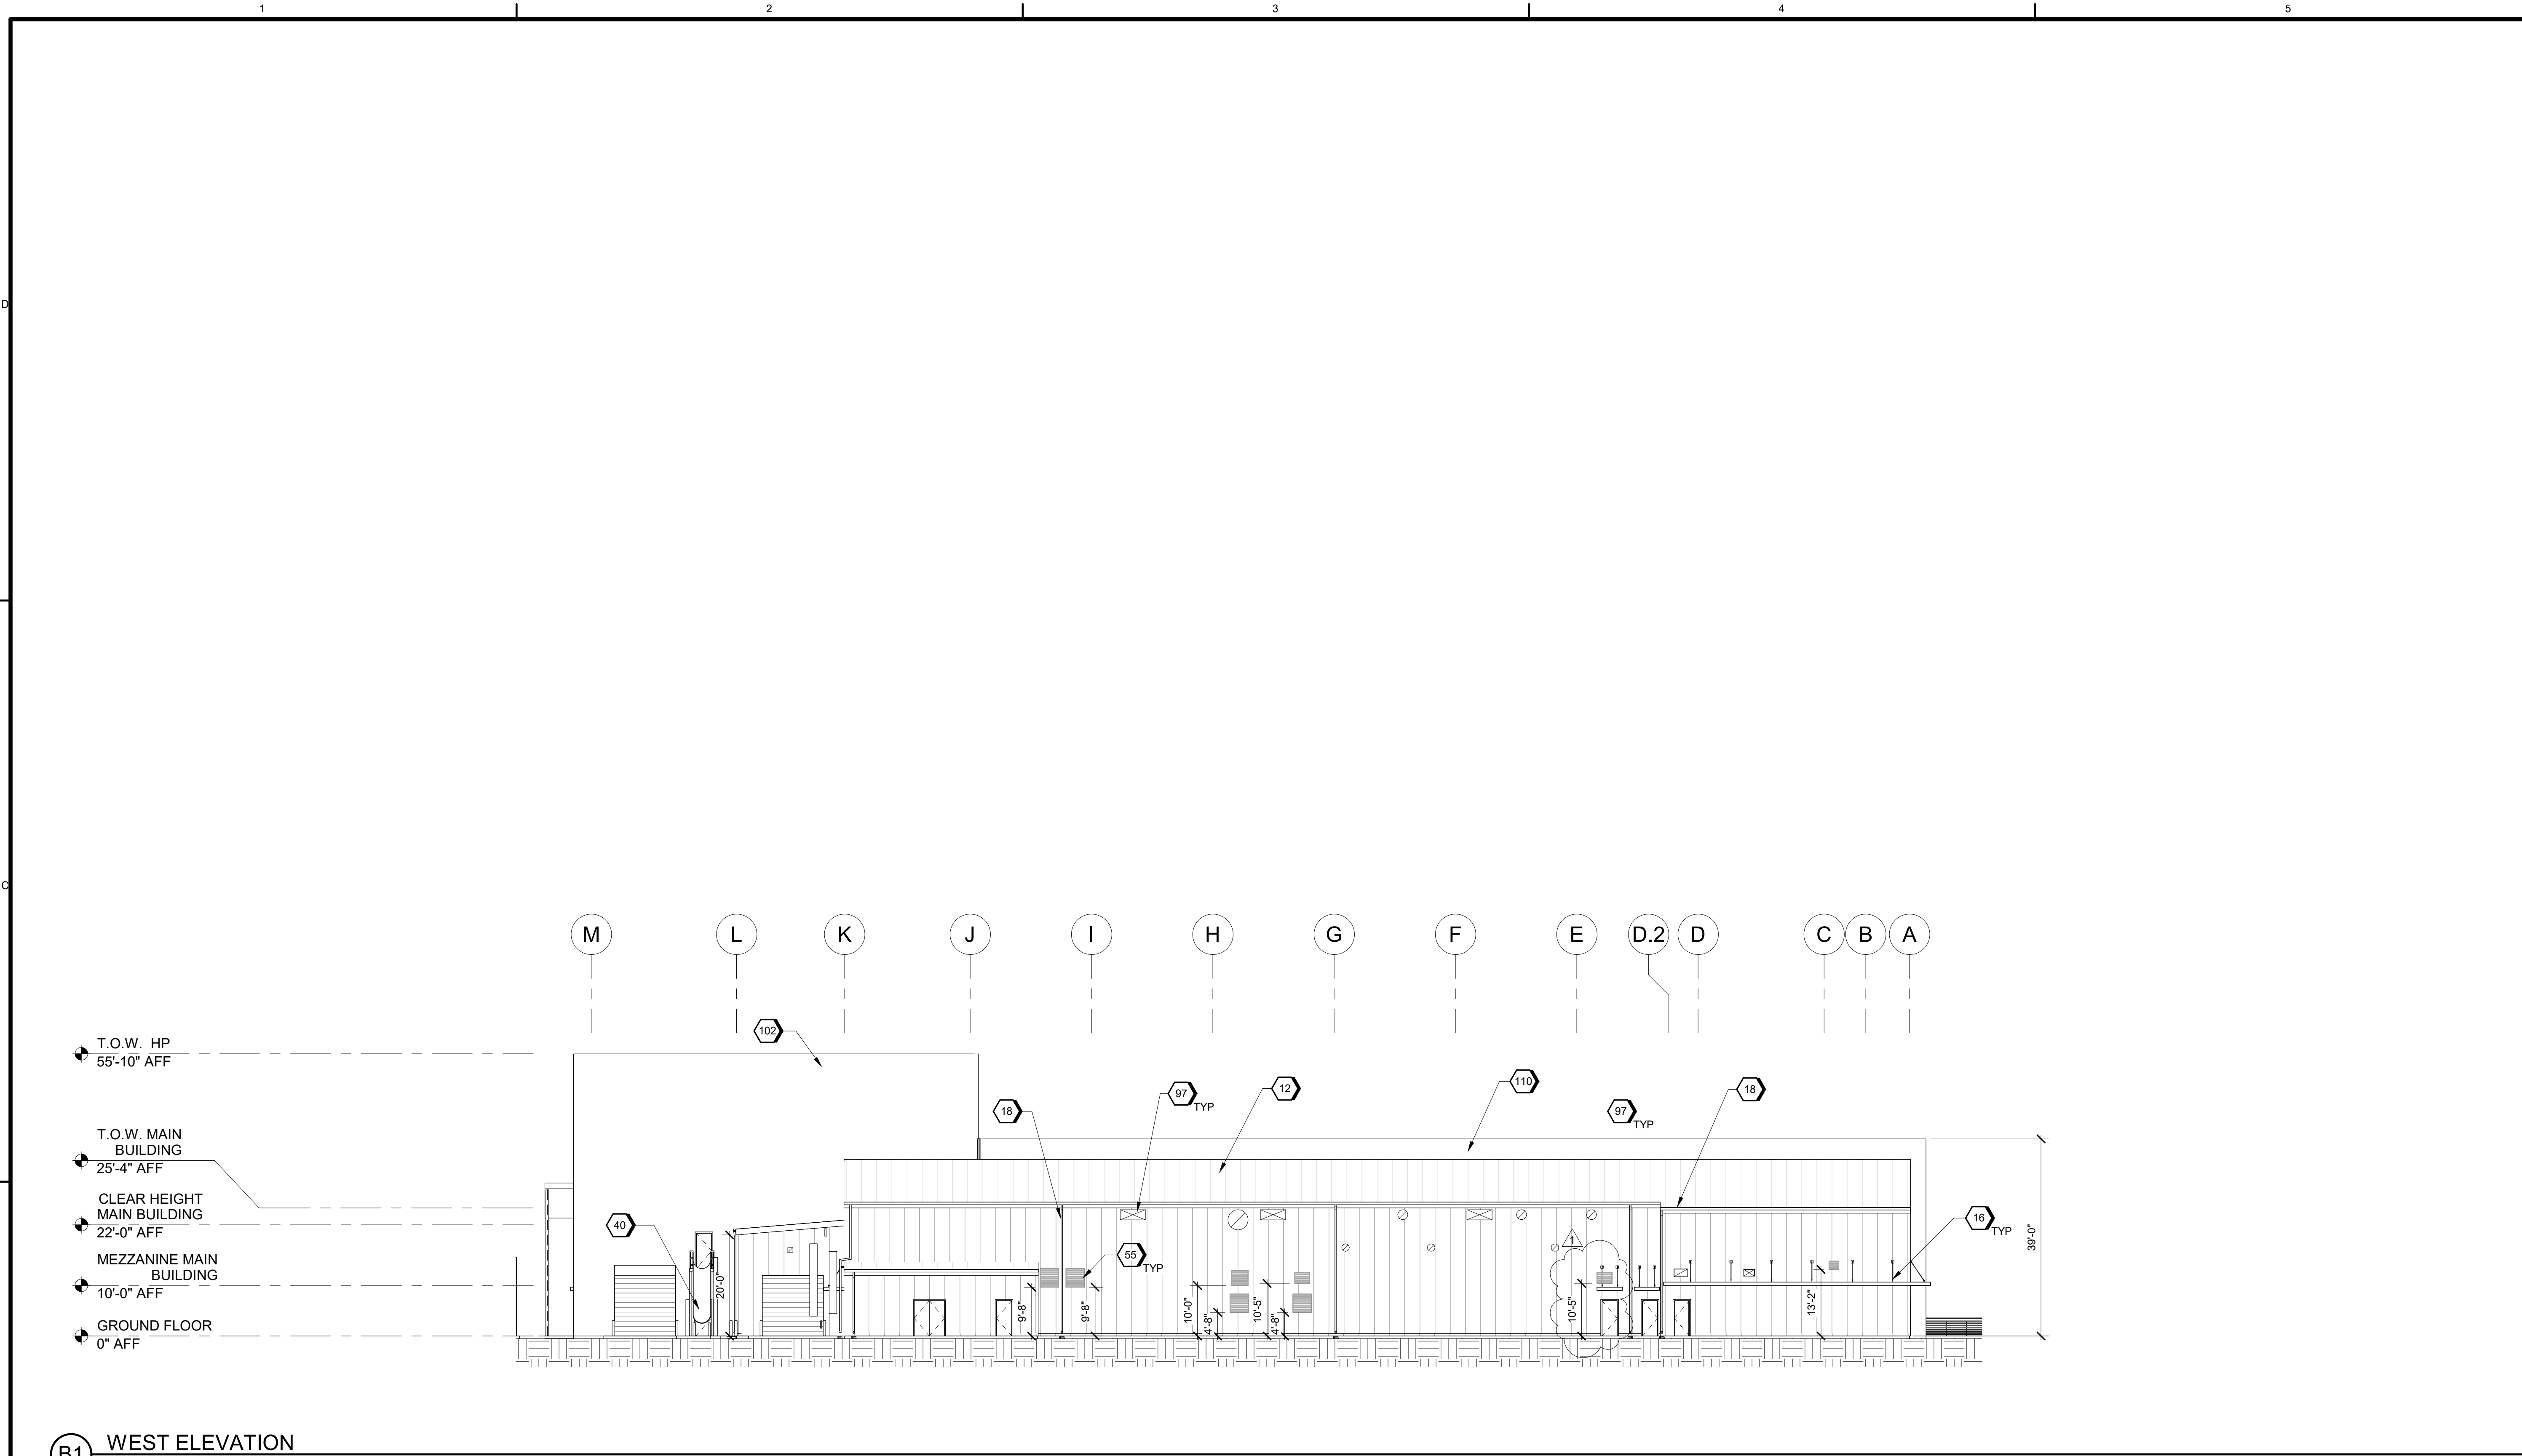

B1 WEST ELEVATION

SCALE 1/16" = 1'-0"

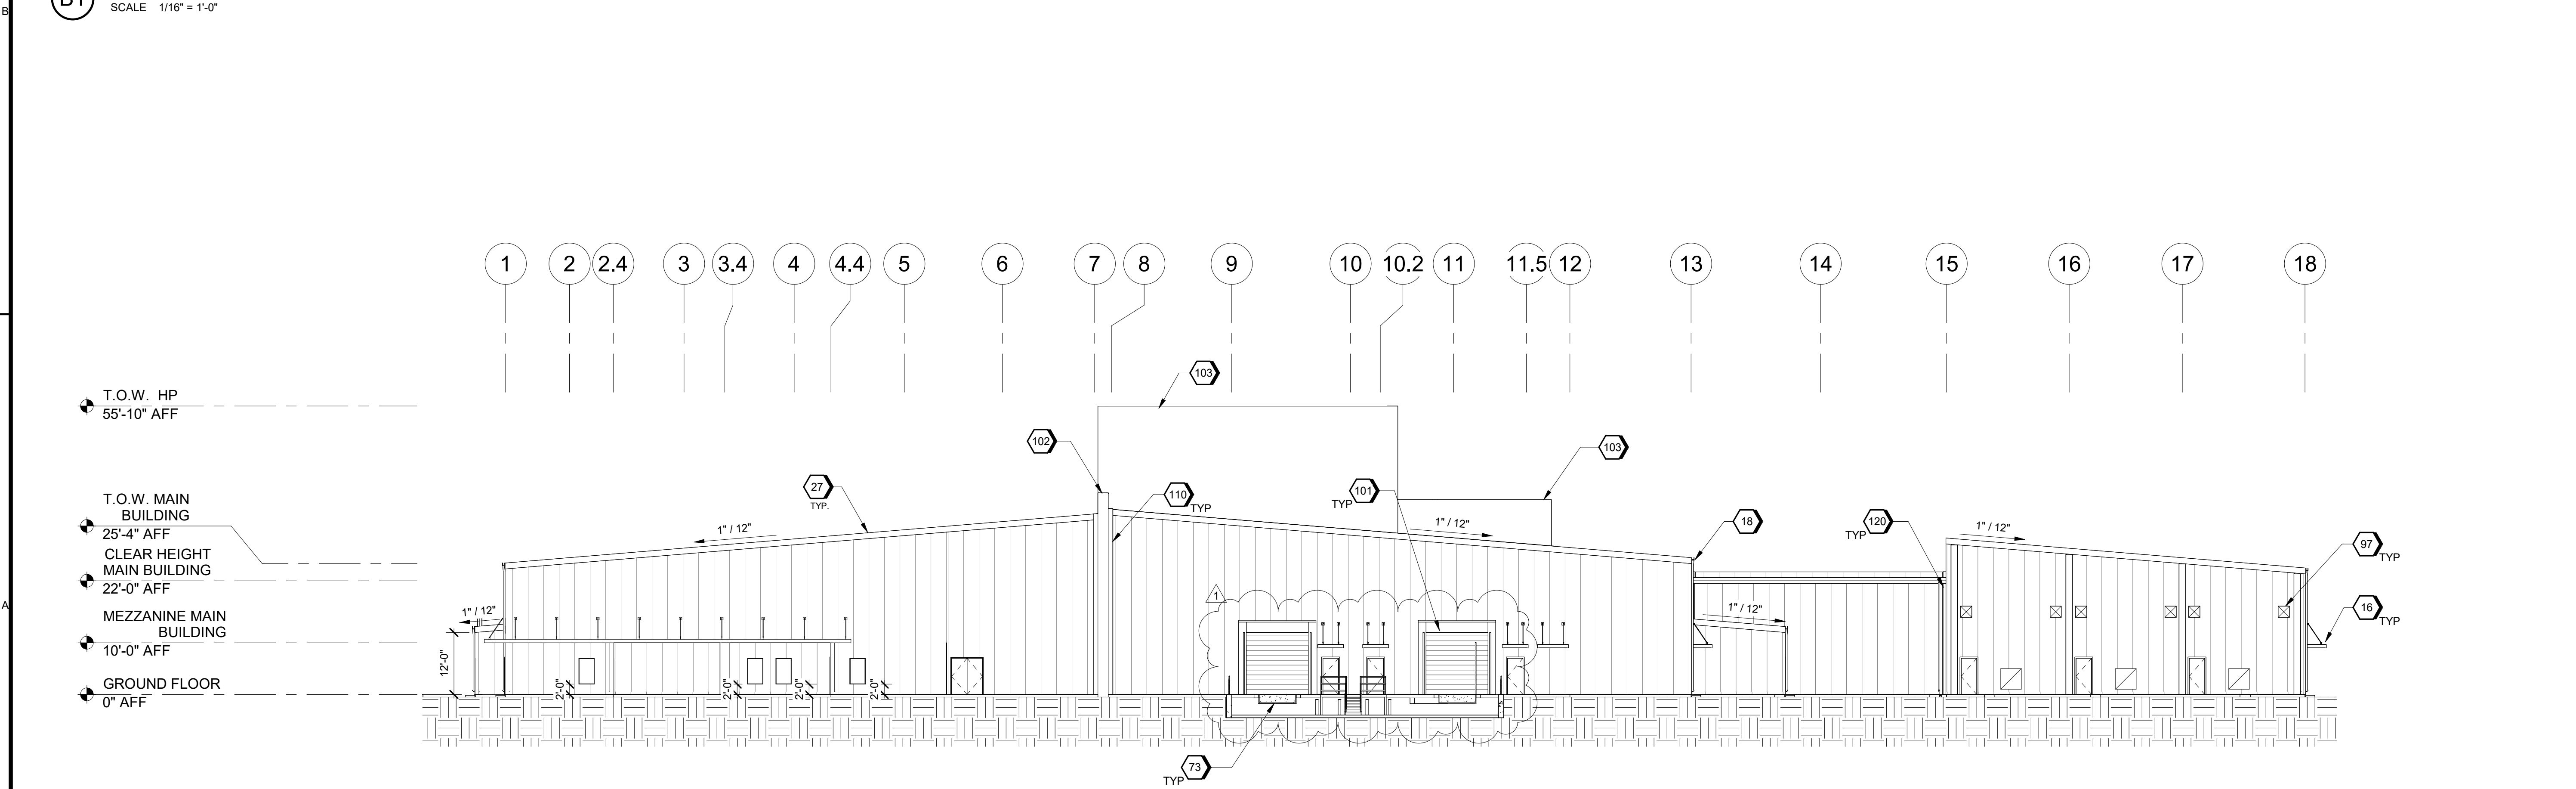

A1 SOUTH ELEVATION

SCALE 1/16" = 1'-0"

## GENERAL SHEET NOTES

A. EXTERIOR DOORS TO BE INSULATED

## #SHEET KEYNOTES

- 12 PEMB: SHEET METAL ROOFING, RIDGE CAP, RAKE & EAVE TRIM AND FLASHING - TYPICAL  
16 PEMB: SHEET METAL, ENTRY DOOR CANOPY - TYPICAL  
18 PEMB: SHEET METAL GUTTER, DOWNSPOUTS, HANGERS, SPACERS, BRACKETS AND FLASHING - TYPICAL  
27 RAKE TRIM AND FASCIA  
40 EMERGENCY ESCAPE SLIDE  
55 METAL LOUVER - TYPICAL  
73 DOCK LEVELER AND BUMPERS  
97 MECHANICAL EQUIPMENT - TYPICAL  
101 DOCK DOOR SEAL  
102 24" CONCRETE FIRE WALL, 4HR  
103 12" CONCRETE FIRE WALL, 4HR  
110 7 1/2" EXPANSION JOINT  
120 5" EXPANSION JOINT

## GRAPHIC SCALE(S)



**Jacobs**  
1995 Bayview Drive Suite 3000  
Ft. Worth, TX 76104  
Entry: Jacobs Consultants Inc.  
License # C-2208  
License Exp. Date: 03/31/2025  
License Type: Architecture

| NO. | DATE       | DESIGN                                   | DR  | CHK | MBRP | APVD | BY | TM |
|-----|------------|------------------------------------------|-----|-----|------|------|----|----|
| 1   | 10/03/2024 | ADDERUM T - EXPANSION                    | MUS | TM  |      |      |    |    |
| 0   | 09/18/2024 | 100% ISSUED FOR CONSTRUCTION - EXPANSION | MUS | TM  |      |      |    |    |

GMLRS  
Camden OSD  
Calhoun County, Arkansas  
Aerojet Rocketdyne

ARCHITECTURE  
EXTERIOR ELEVATIONS

|          |                       |
|----------|-----------------------|
| SHEET NO | A-201                 |
| SCALE    | As indicated          |
| DATE     | 09/18/2024            |
| PROJ     | D3754502              |
| DWG      | 0206-000_00A105_A-201 |