


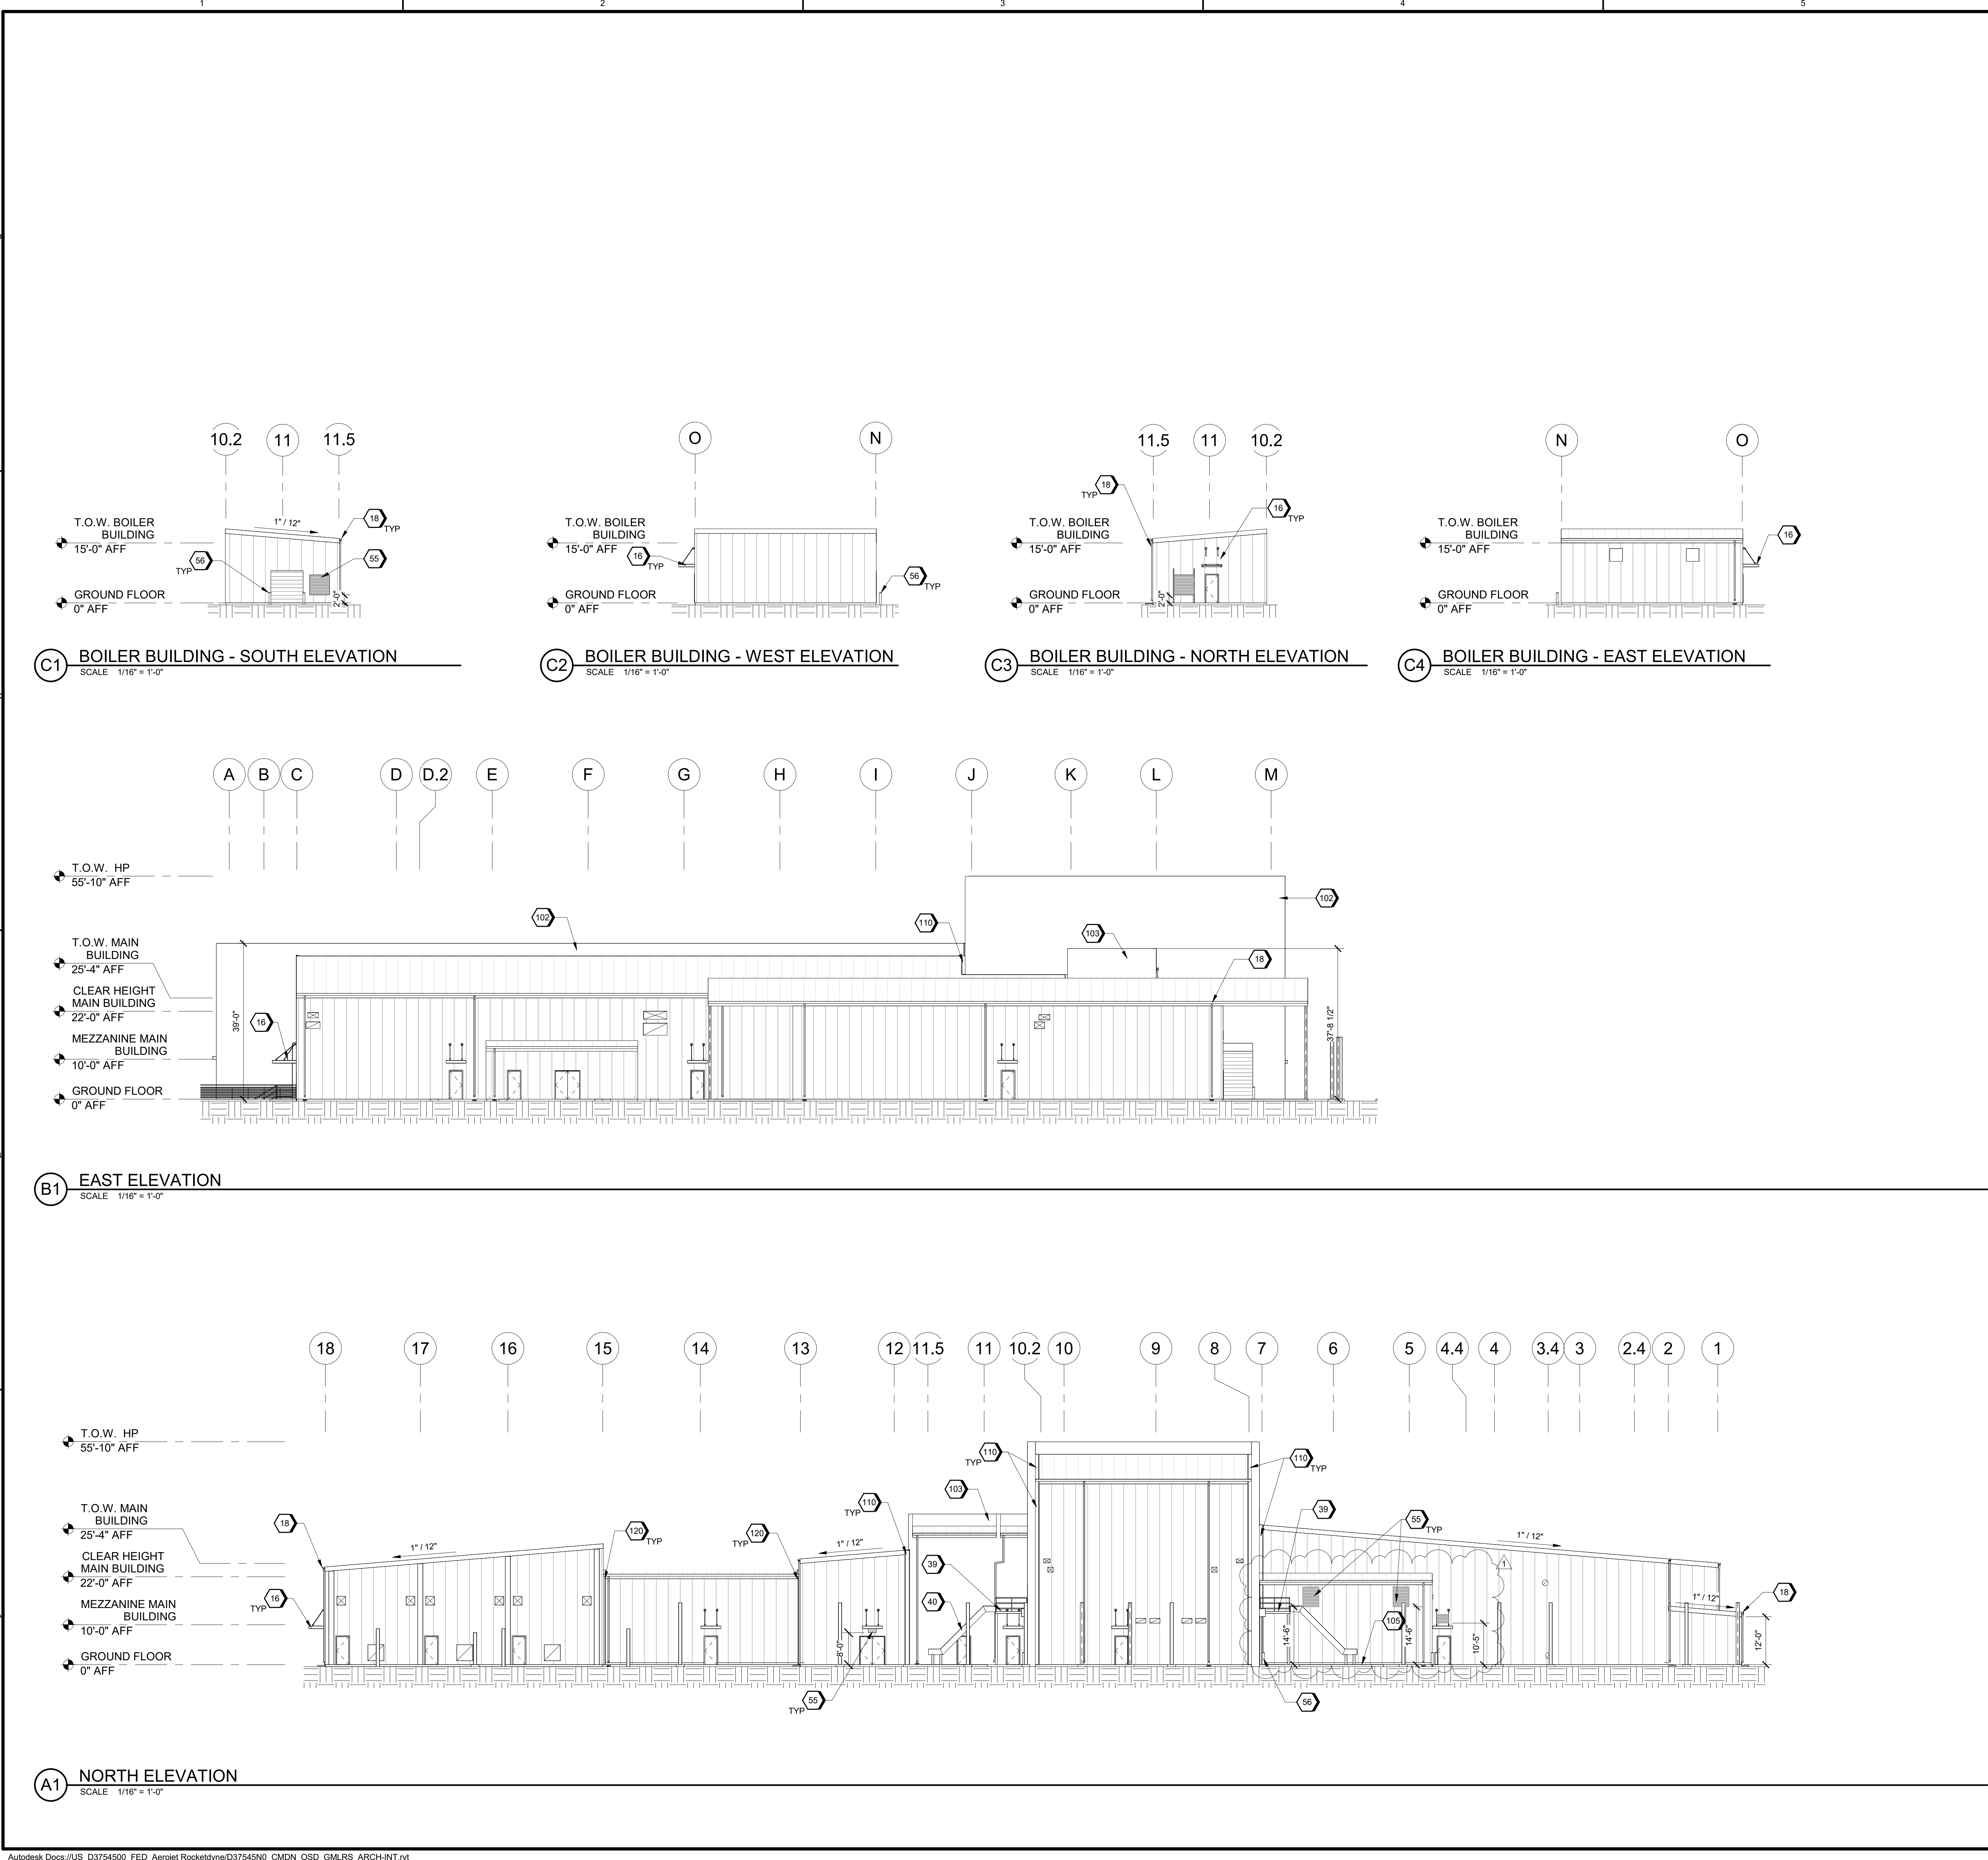


GENERAL SHEET NOTES

A. EXTERIOR DOORS TO BE INSULATED

#SHEET KEYNOTES

- 16 PEMB. SHEET METAL ENTRY DOOR CANOPY - TYPICAL
- 18 PEMB. SHEET METAL GUTTER, DOWNSPOUTS, HANGERS, SPACERS, BRACKETS AND FLASHING - TYPICAL
- 39 EMERGENCY ESCAPE PLATFORM
- 40 EMERGENCY ESCAPE SLIDE
- 55 METAL LOUVER - TYPICAL
- 56 TYP. CONCRETE FILLED GALV STL PIPE BOLLARD, PAINTED SAFETY YELLOW
- 102 24" CONCRETE FIRE WALL, 4HR
- 103 12" CONCRETE FIRE WALL, 4HR
- 105 CONCRETE SLAB ON GRADE, SEE STRUCTURAL DRAWINGS
- 110 7 1/2" EXPANSION JOINT
- 120 5" EXPANSION JOINT

GRAPHIC SCALE(S)

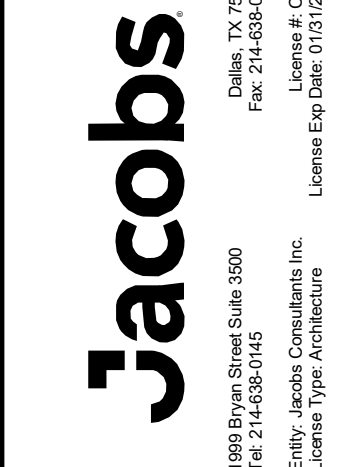

NO.	DATE	REVISION	BY	CHK	DR	DESIGN
1	10/03/2024	ADDITIONAL T - EXPANSION	MUS	TM		
0	09/18/2024	100% ISSUED FOR CONSTRUCTION - EXPANSION	MUS	TM		

GMLRS
Camden OSD
Calhoun County, Arkansas
Aerojet Rocketdyne

ARCHITECTURE
EXTERIOR ELEVATIONS

SHEET NO	A-202
SCALE	As indicated
DATE	09/18/2024
PROJ	D3754502
DWG	CHENG-002, CHALRS, A-002