




D1 WOMENS RESTROOM
SCALE 1/4" = 1'-0"

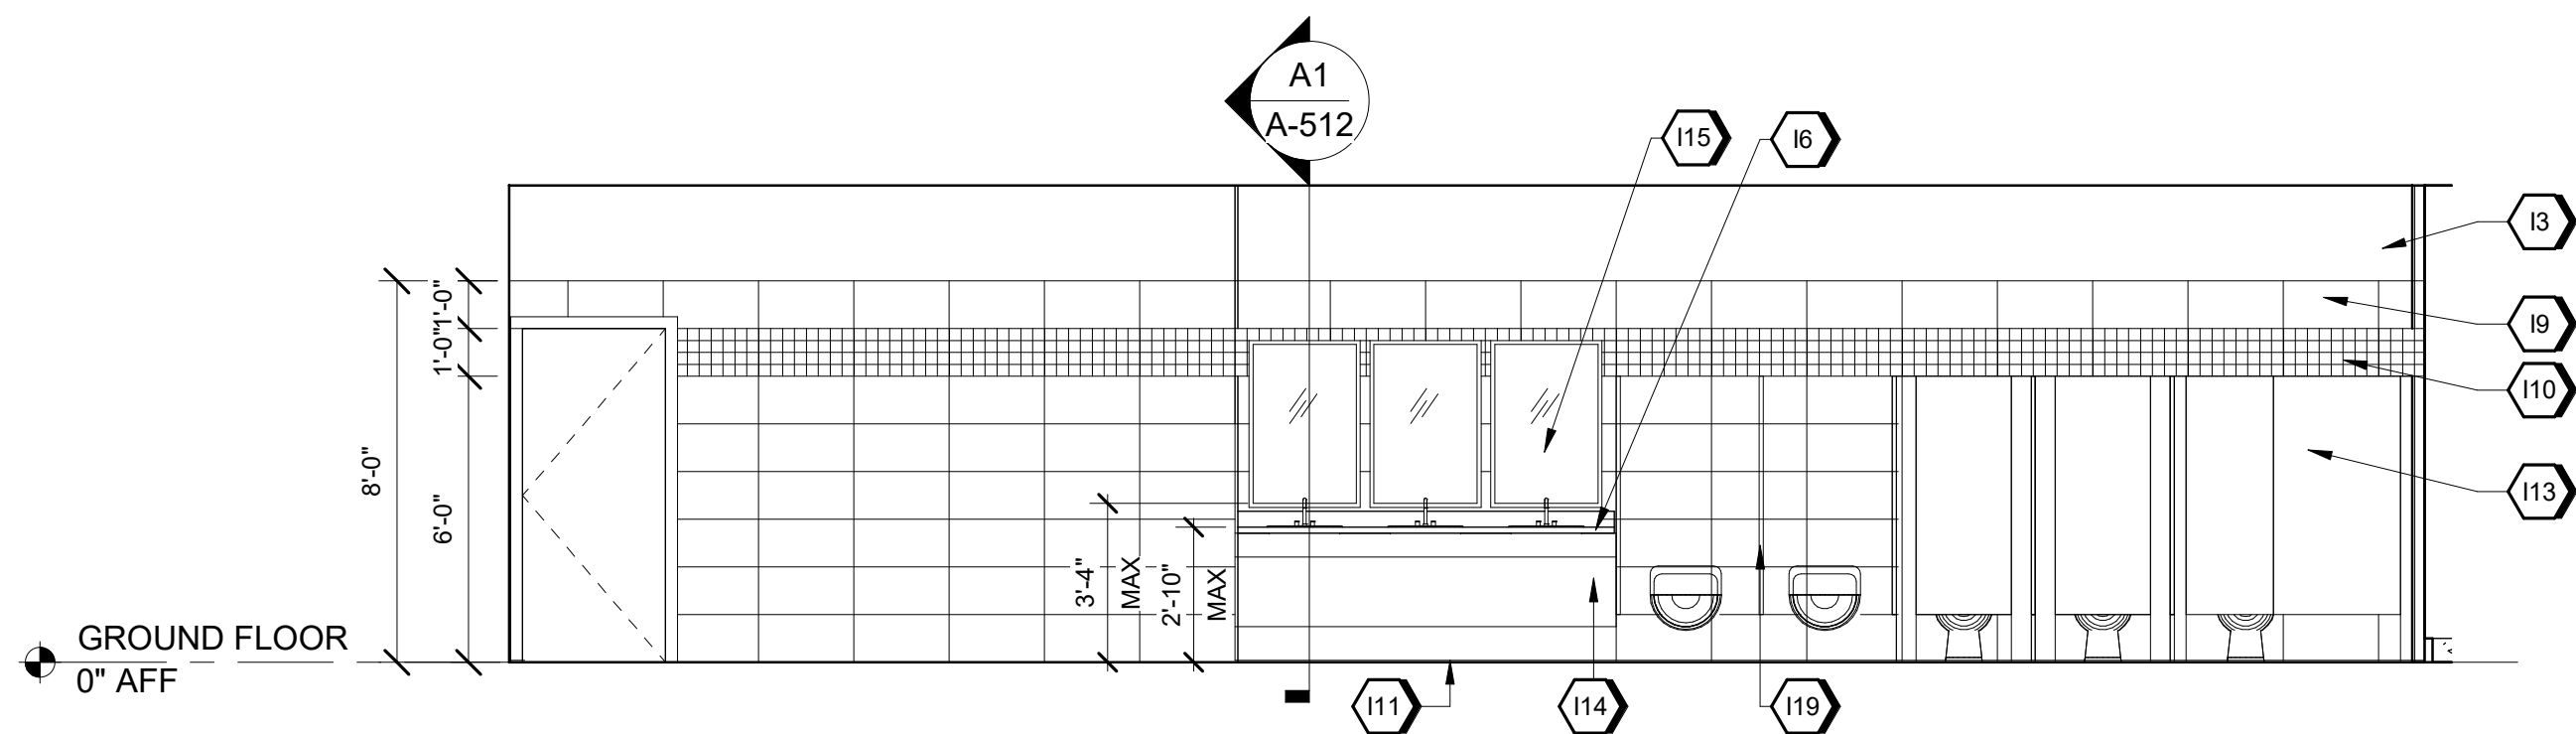

(C1) MENS RESTROOM - EAST ELEVATION
SCALE 1/4" = 1'-0"

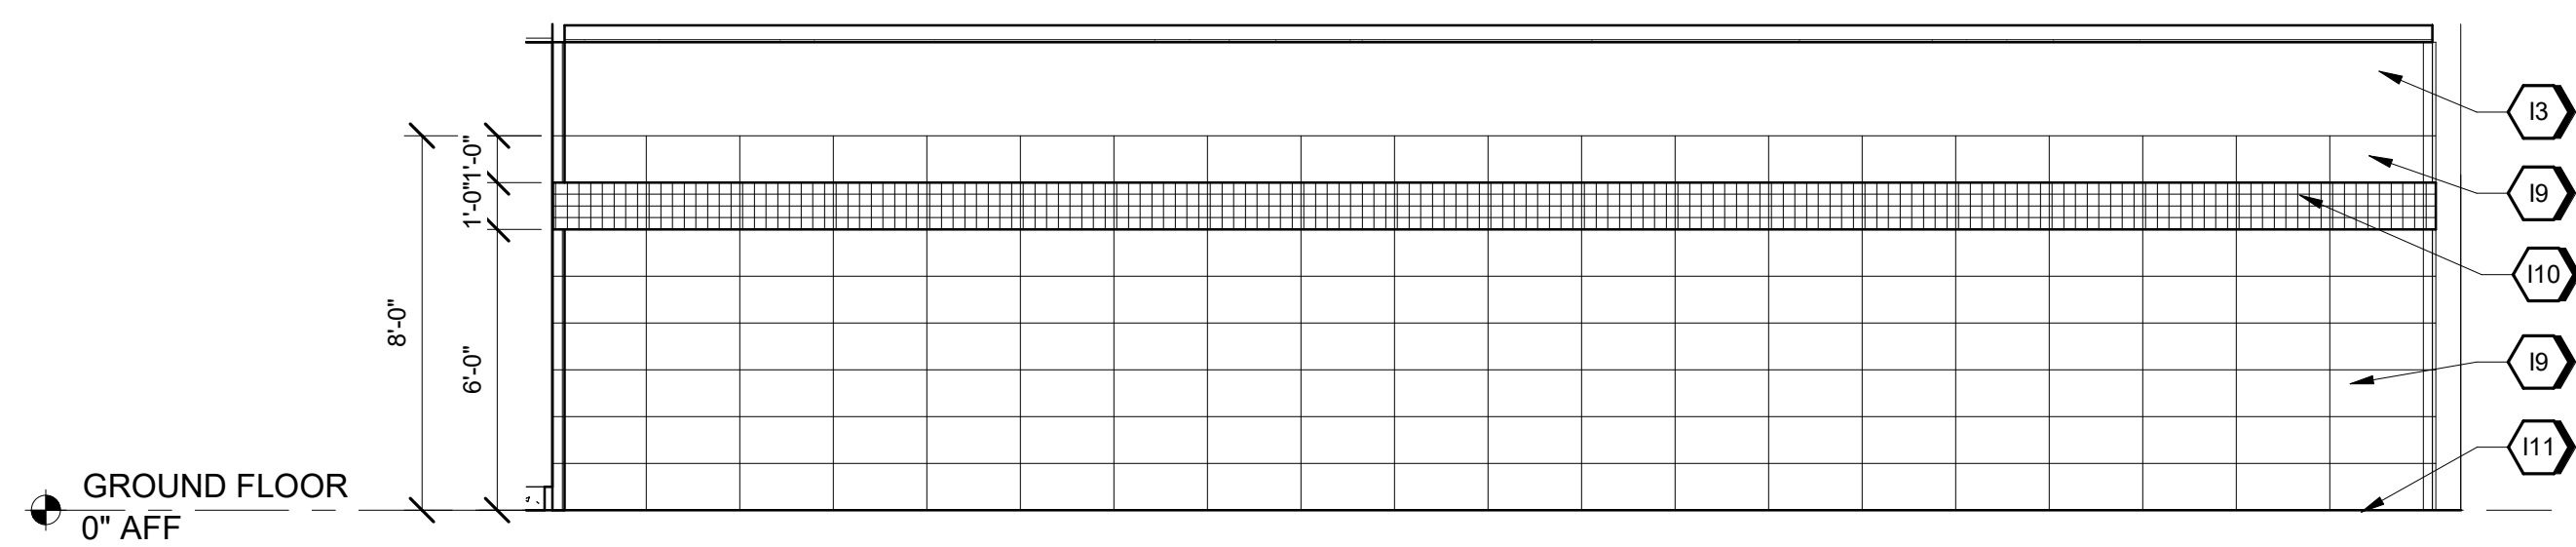

(B1) MENS RESTROOM - TYPICAL WALL TILE PATTERN
SCALE 1/4" = 1'-0"

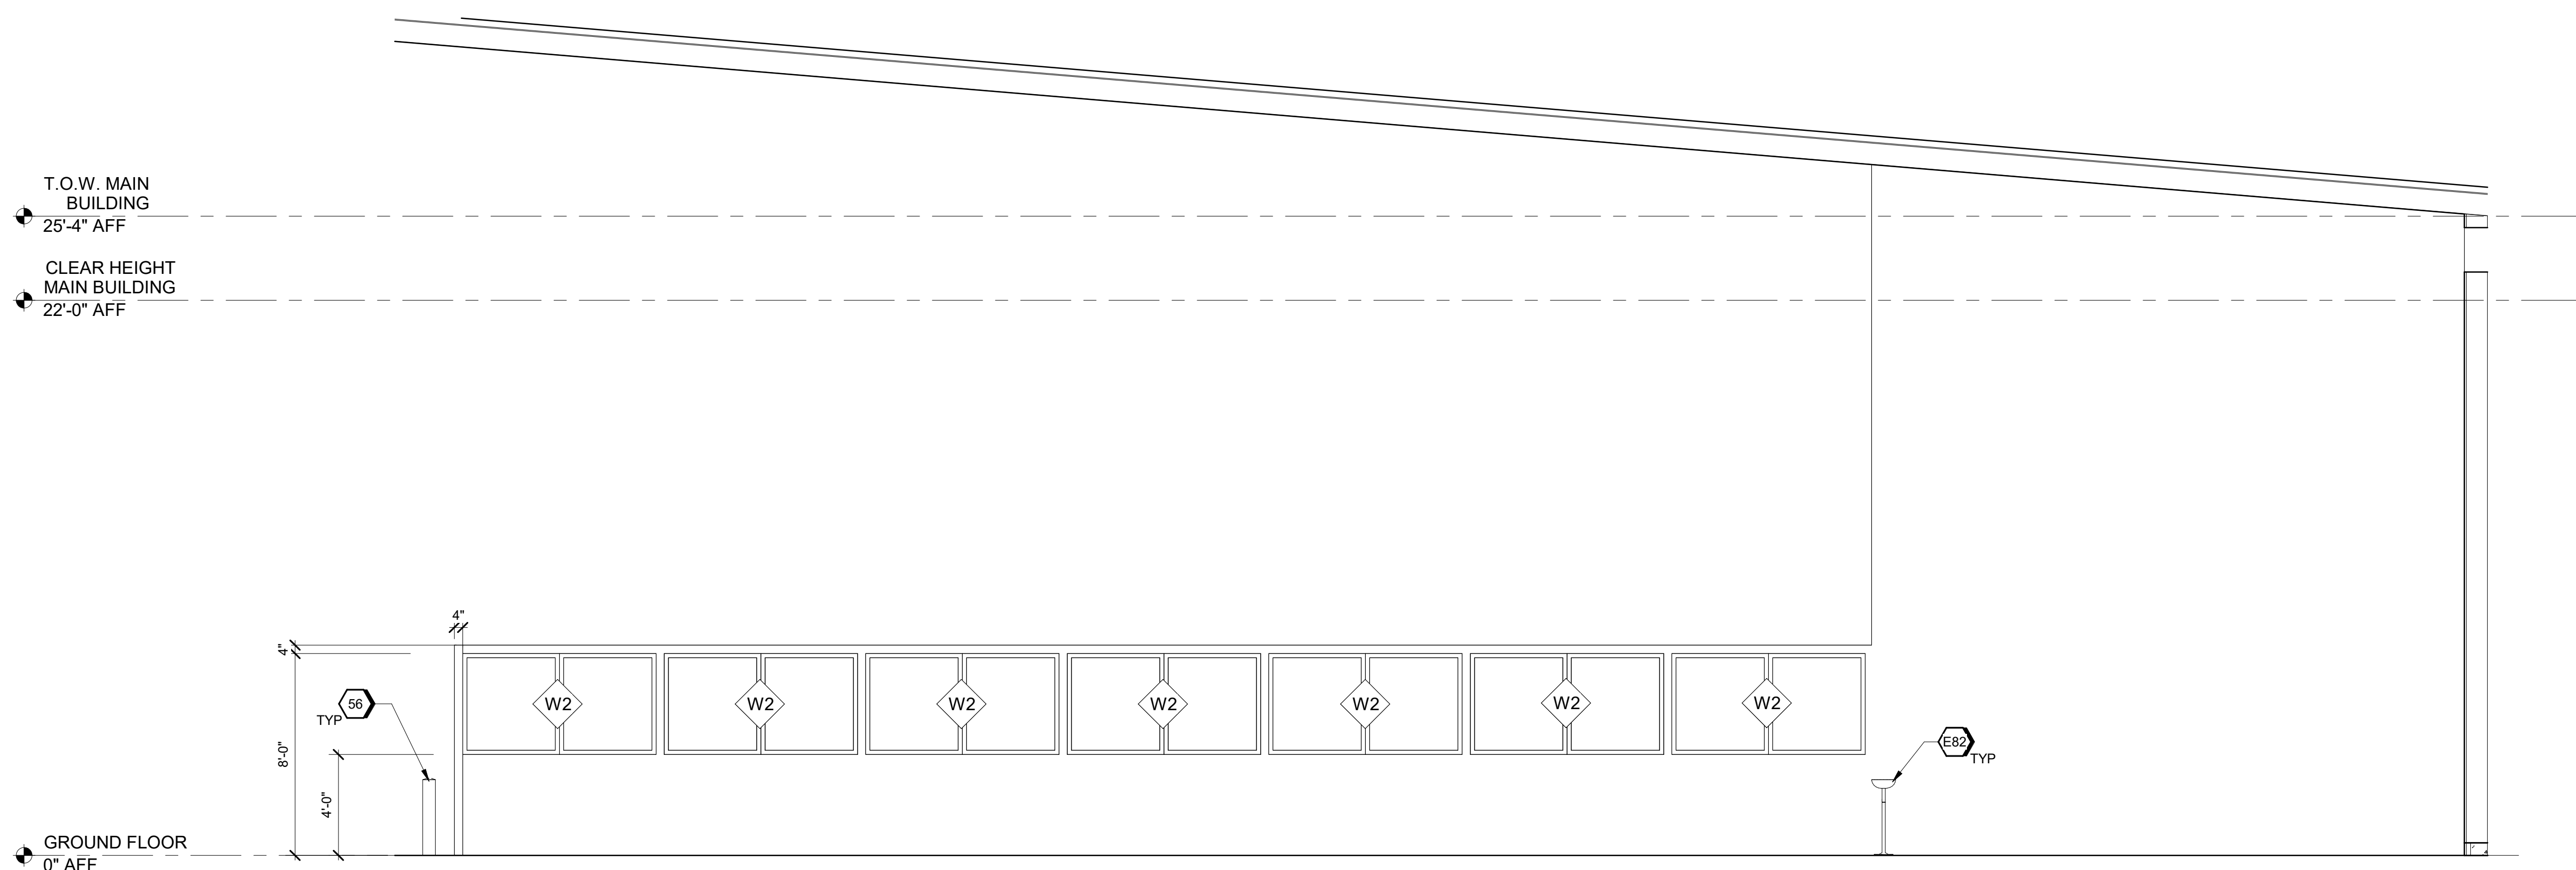

(A1) CASE PREP - INTERIOR ELEVATION - SOUTH
SCALE 1/4" = 1'-0"



Jacobs

1999 Bryan Street Suite 3600
 Dallas, TX 75201
 Tel: 214-638-0145
 Fax: 214-638-0447

SHEET KEYNOTES

56	TYPE CONCRETE FILLED GALV ST/ PIPE BOLLARD, PAINTED SAFETY YELLOW
E82	PORTABLE SELF-CONTAINED EMERGENCY EYEWASH STATION, (OPCI)
57	ADJUSTABLE PAINT-TP-3; REFER TO I-601 FOR FINISH LEGEND
I6	SSM-1 COUNTER AND 4" BACKSPLASH AS SCHEDULED, REFER TO I-601 FOR FINISH LEGEND
I9	INSTALL WALL TILE: PWT-1 AS SCHEDULED; REFER TO FINISH SCHEDULE ON I-601
I10	INSTALL WALL TILE: PWT-2; ACCENT TILE: AS SCHEDULED; REFER TO FINISH SCHEDULE ON I-601
I11	INSTALL BASE: MCB-1 AS SCHEDULED; REFER TO FINISH SCHEDULE ON I-601
I12	PARTITION AS SCHEDULED; TP-1; REFER TO FINISH SCHEDULE ON I-601
I14	REMOVABLE PLASTIC LAMINATE APRON AS SCHEDULED, PL-1; REFER TO FINISH SCHEDULE ON I-601; MUST BE ADA COMPLIANT
I15	WALL MIRROR; REFLECTING SURFACE MUST BE 40" MAX A.F.F.; CENTER MIRROR ON LAMINATE
I16	URINAL SCREEN AS SCHEDULED

LEGEND

FF&E - CFCI	
MARK	DESCRIPTION
AP1	WATER COOLER
AP2	MICROWAVE
AP3	COFFEE POT
AP4	REFRIGERATOR
AP5	VENDING MACHINE
AP6	TRASH BIN
CH1	CHAIR, BREAKROOM
CH2	CHAIR, TASK
CH3	CHAIR, CONFERENCE
D1	DESK, L-SHAPED LEFT RETURN
MB1	MARKERBOARD - LARGE
ST1	STORAGE, WARDROBE
ST2	STORAGE, HEAVY DUTY SHELVING
T1	TABLE, BREAKROOM
T2	TABLE, CONFERENCE
TB1	TACKBOARD
WS1	WORKSTATION, L-SHAPED

GRAPHIC SCALE(S)



SHEET NO

A-212

SCALE $1/4" = 1'-0"$

DATE	09/18/2024
------	------------

PROJ	D3754502
------	----------

DWG C:\MSD\OSD_GHS\RS_A-212

GMLRS
Camden OSD
Calhoun County, Arkansas
Aerojet Rocketdyne

ARCHITECTURE
INTERIOR ELEVATIONS