


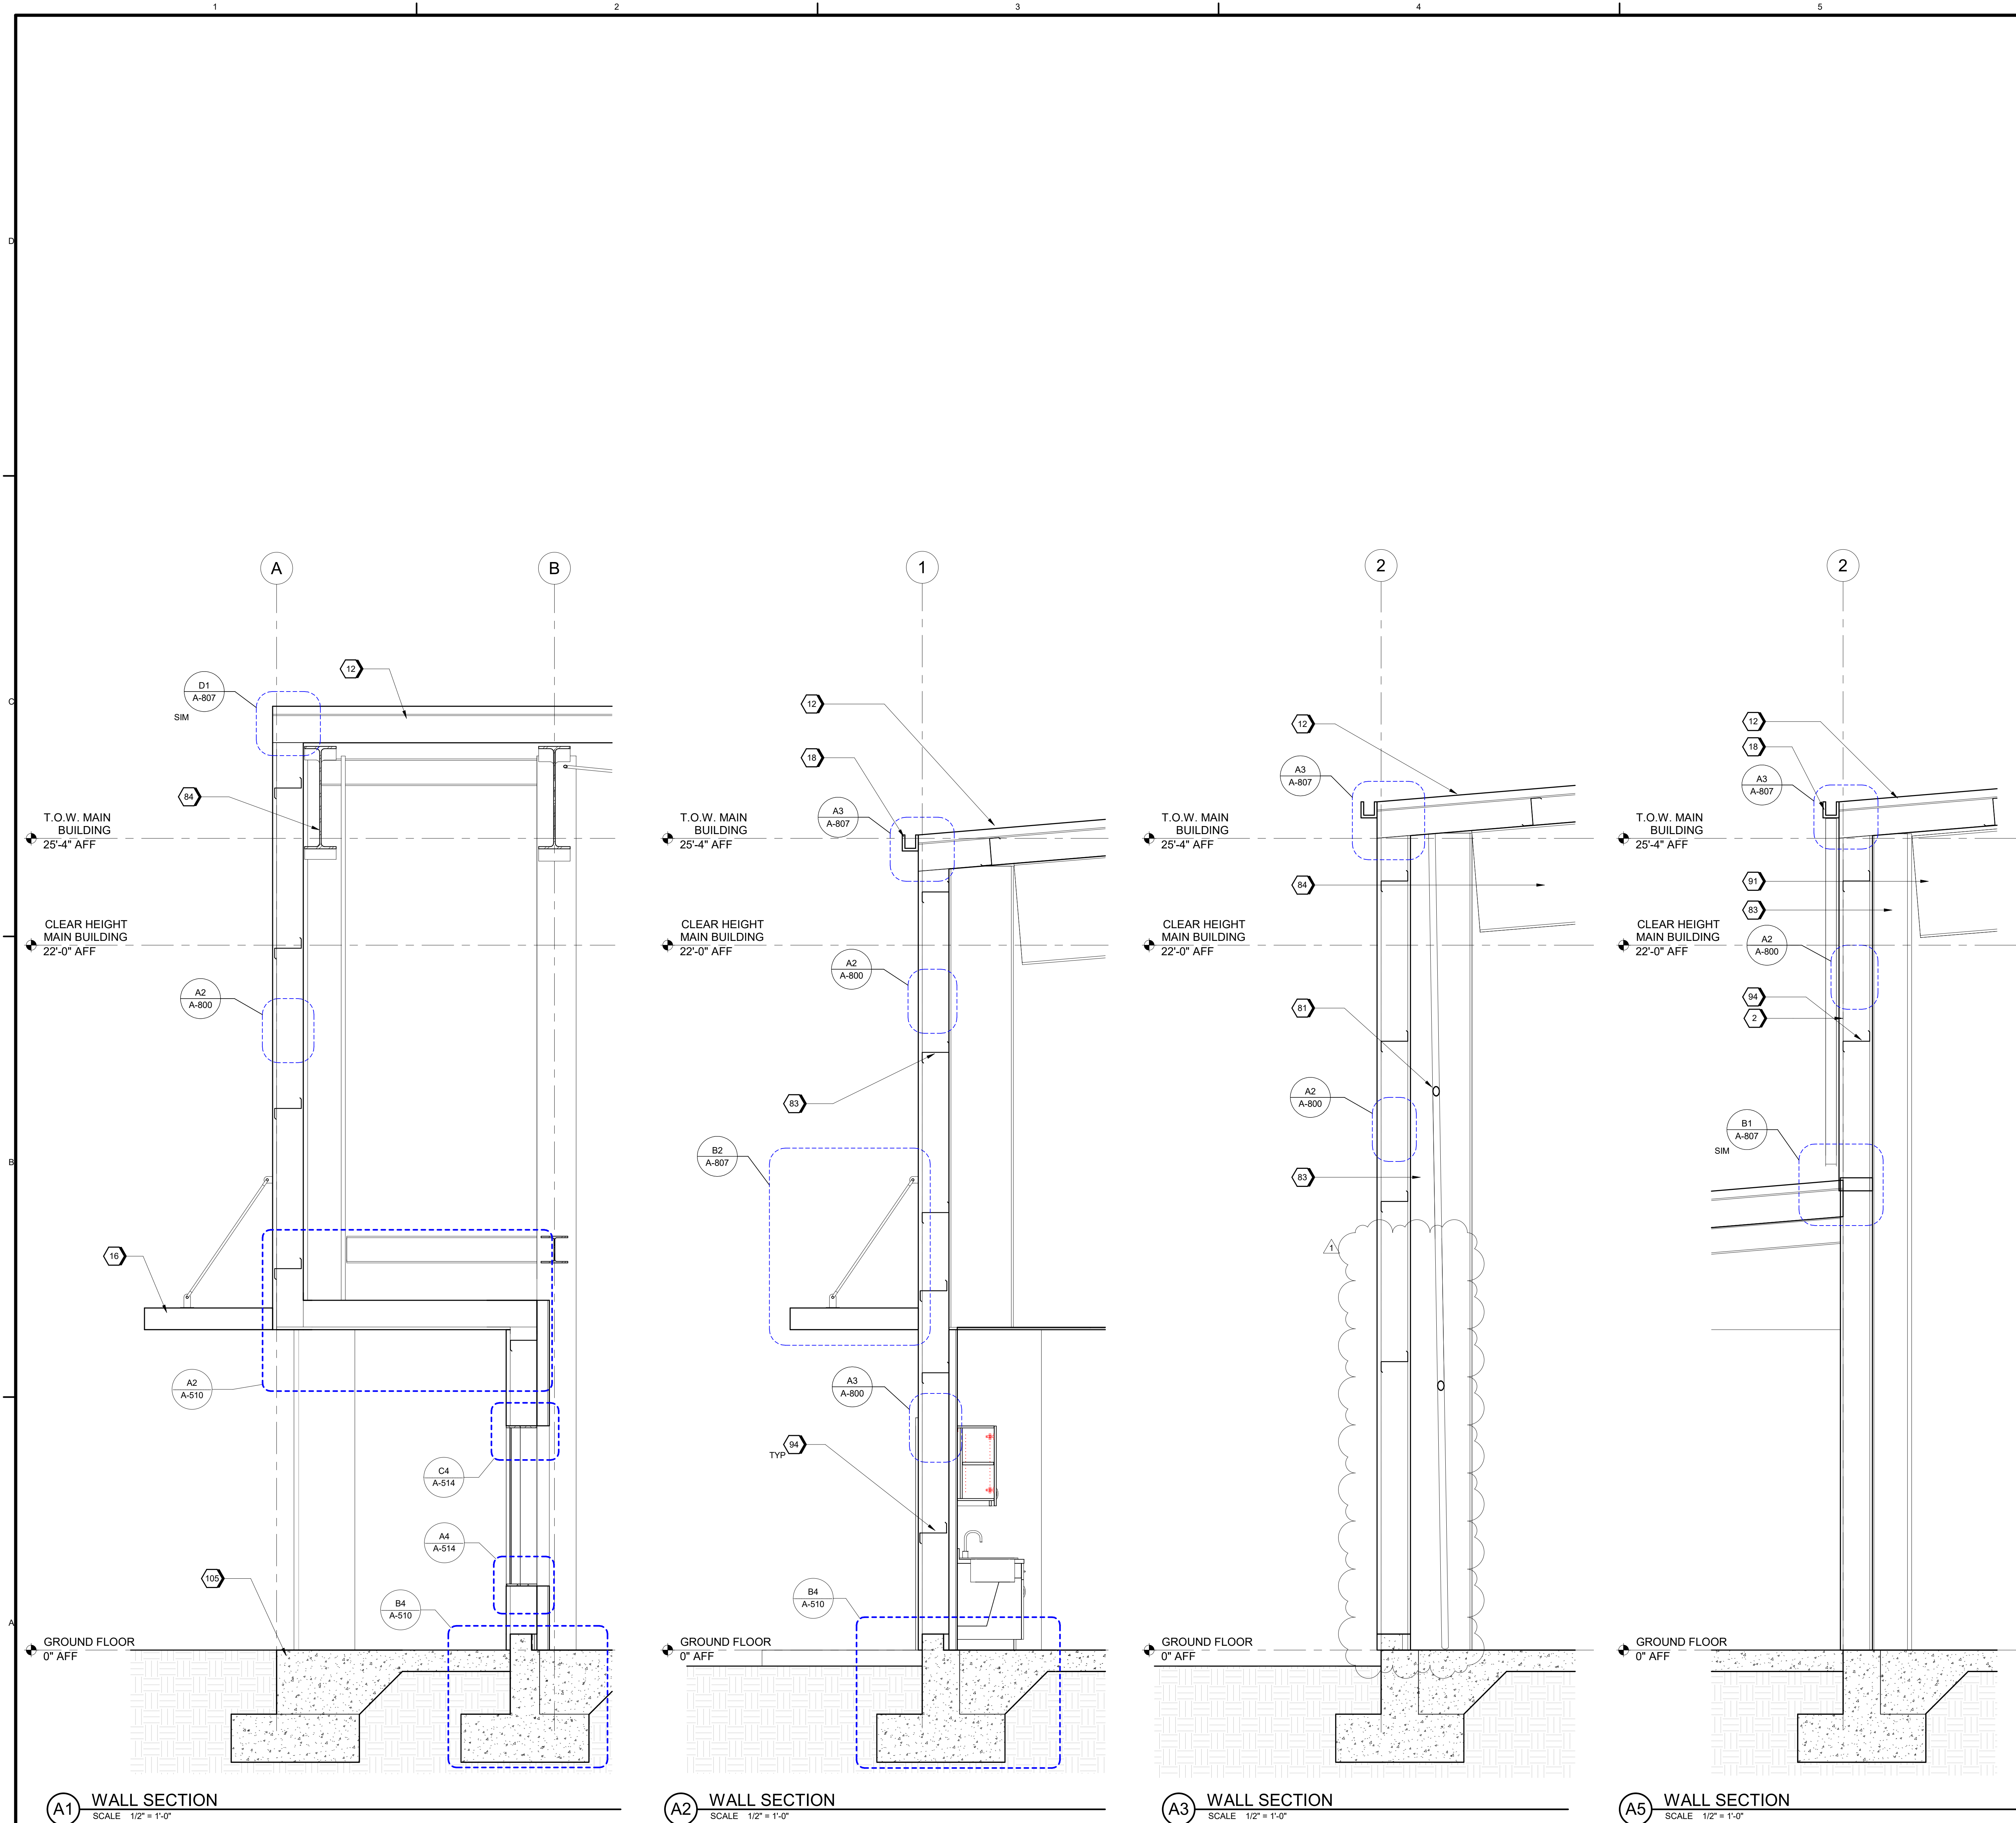

GENERAL SHEET NOTES

#SHEET KEYNOTES

- 2 METAL WALL PANELS  
12 PEMB. SHEET METAL ROOFING, RIDGE CAP, RAKE & EAVE TRIM AND FLASHING - TYPICAL  
16 PEMB. SHEET METAL ENTRY DOOR CANOPY - TYPICAL  
18 PEMB. SHEET METAL GUTTER, DOWNSPOUTS, HANGERS, SPACERS, BRACKETS AND FLASHING - TYPICAL  
81 'X' BRACING - TYPICAL  
83 STL COLUMN - TYPICAL  
84 STL BEAM - TYPICAL  
91 STL STRUCTURAL FRAMING - TYPICAL  
94 STL GIRT - TYPICAL  
105 CONCRETE SLAB ON GRADE. SEE STRUCTURAL DRAWINGS

GRAPHIC SCALE(S)



Jacobs

1995 Bryant Street, Suite 3000  
Ft. Worth, TX 76104  
Phone: 817.221.1000  
Fax: 817.221.1001  
Email: Jacobs.Consulting@jacobs.com  
License # 01310025  
License Type: Architectural

| NO. | DATE       | DESIGN                                   | DR  | CHK | MBRP | APVD | BY | TM |
|-----|------------|------------------------------------------|-----|-----|------|------|----|----|
| 1   | 10/03/2024 | ADDITIONAL EXPANSION                     | MUS | TM  |      |      |    |    |
| 0   | 09/18/2024 | 100% ISSUED FOR CONSTRUCTION - EXPANSION | MUS | TM  |      |      |    |    |

GMLRS  
Camden OSD  
Calhoun County, Arkansas  
Aerojet Rocketdyne

ARCHITECTURE  
EXTERIOR WALL SECTIONS

|          |                          |
|----------|--------------------------|
| SHEET NO | A-311                    |
| SCALE    | 1/2" = 1'-0"             |
| DATE     | 09/18/2024               |
| PROJ     | D3754502                 |
| DWG      | 02EN-000, 03A-005, A-311 |