




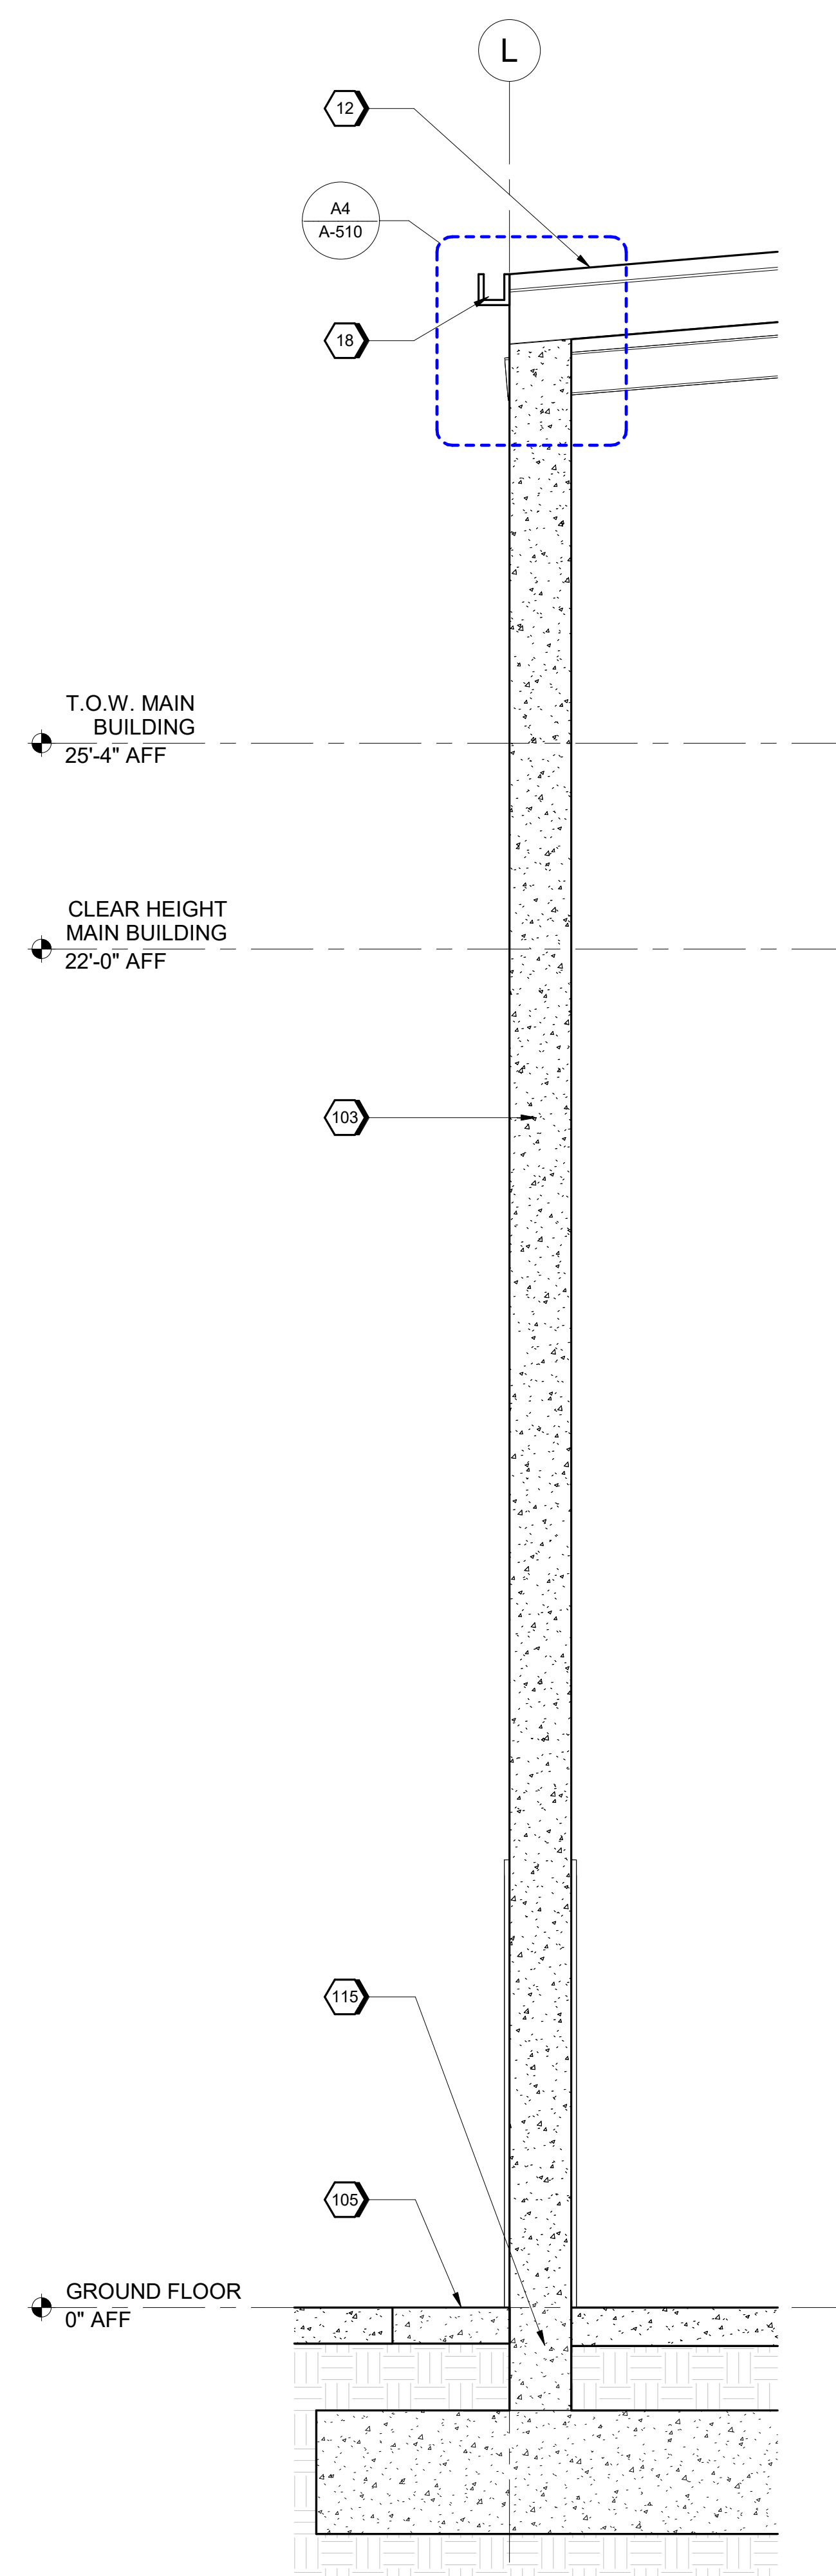


A1 WALL SECTION
SCALE 1/2" = 1'-0"

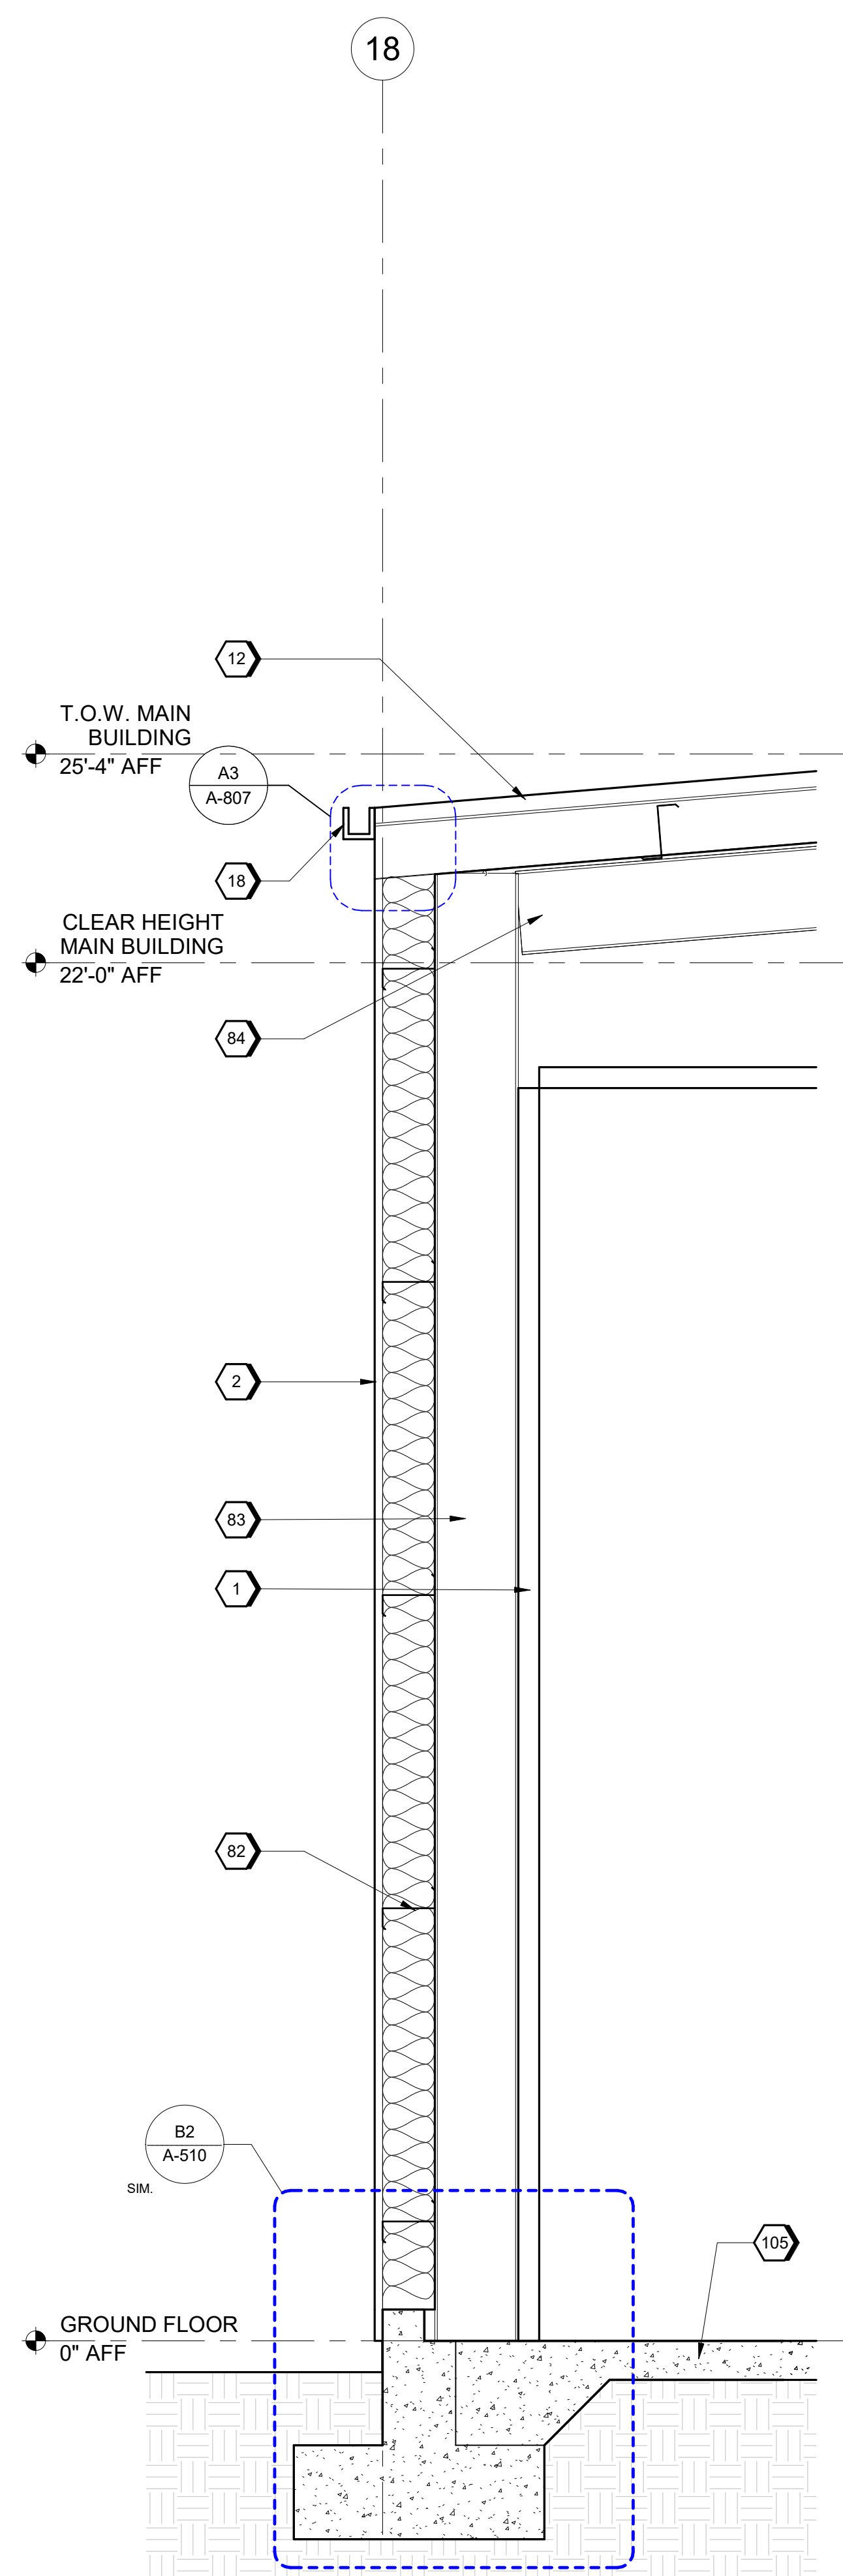

A2 WALL SECTION
SCALE 1/2" = 1'-0"

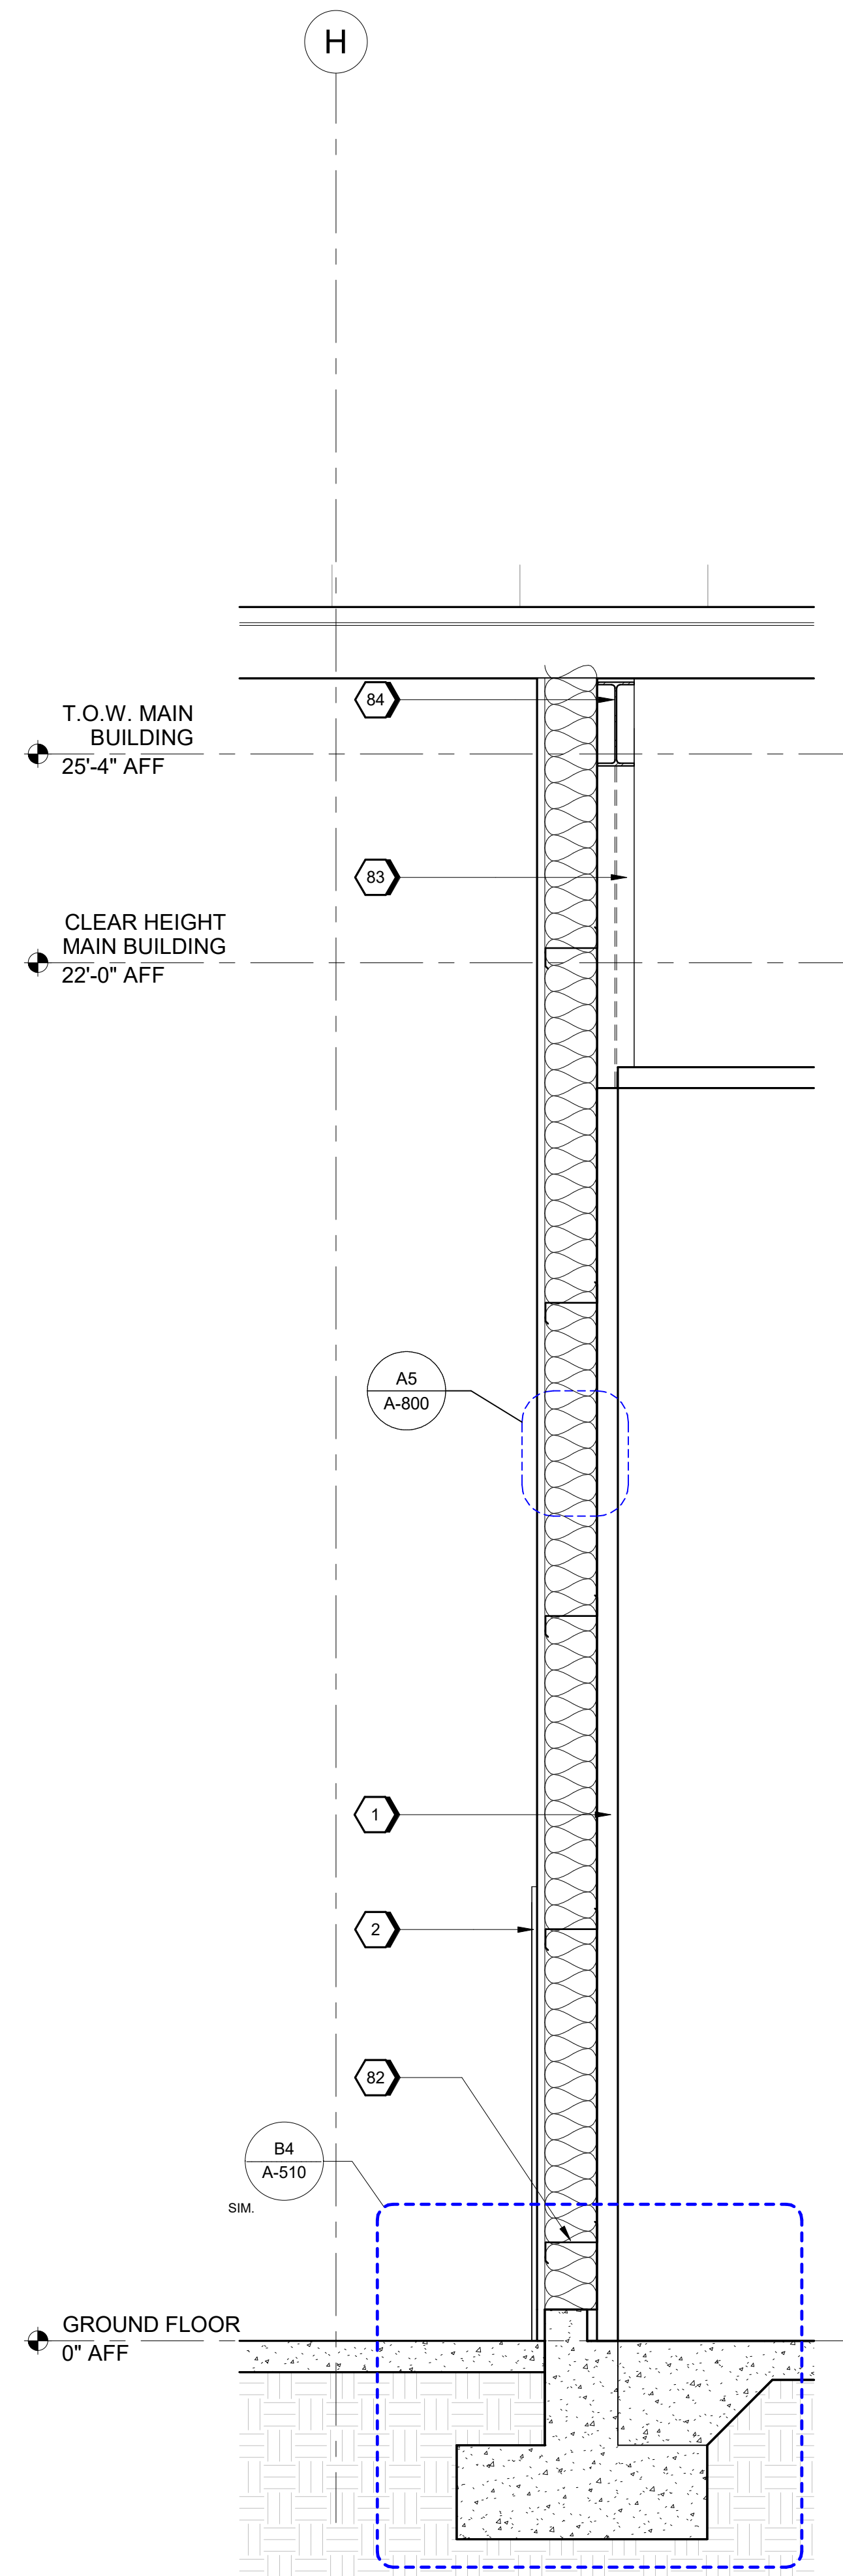

A3 WALL SECTION
SCALE 1/2" = 1'-0"

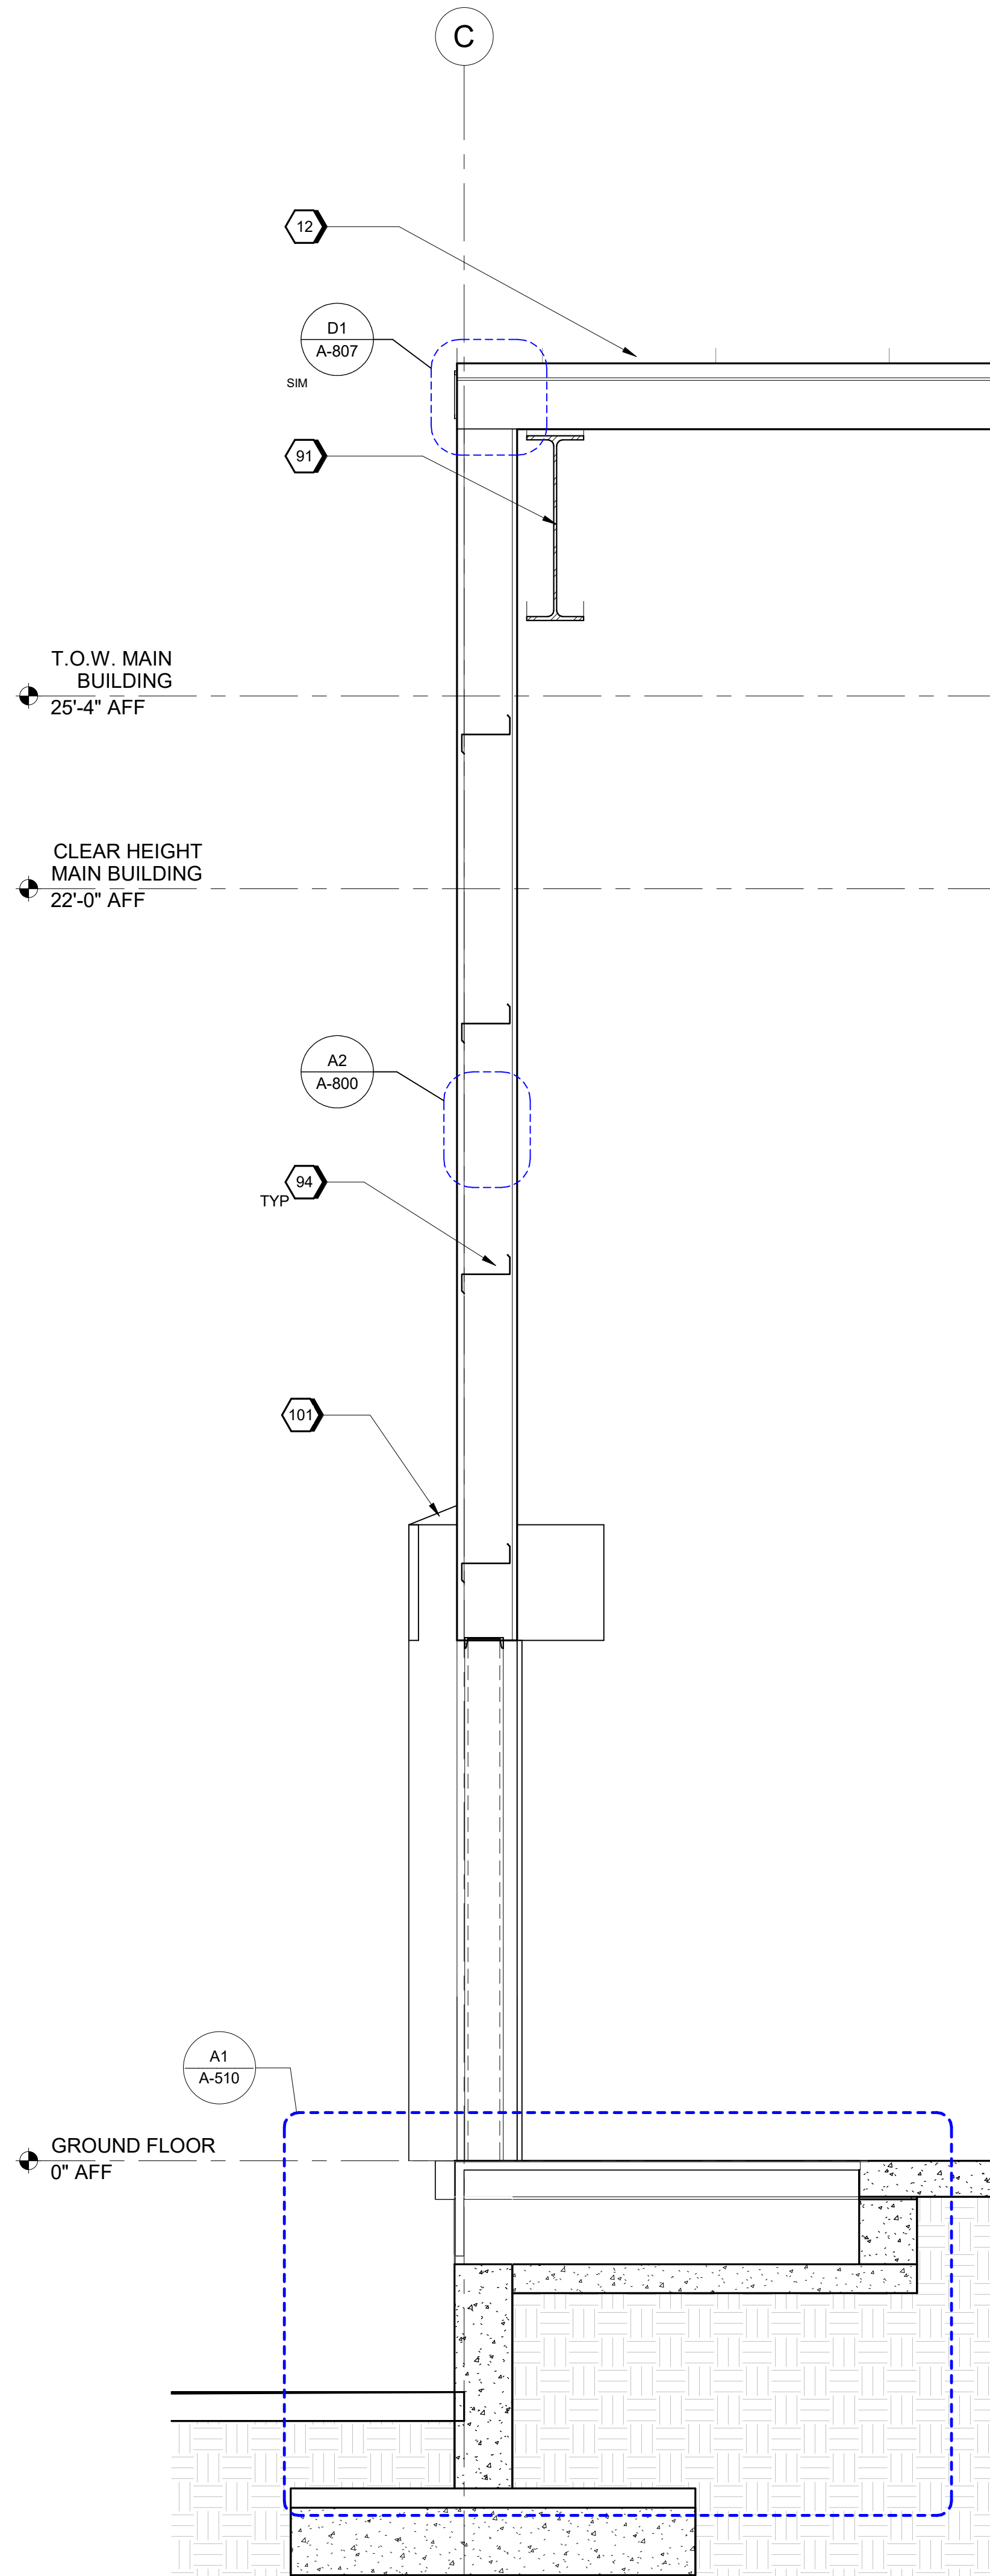

A4 WALL SECTION
SCALE 1/2" = 1'-0"

GENERAL SHEET NOTES



Jacobs

999 Bryan Street Suite 3500
Dallas, TX 75201
Tel: 214-638-0445
Fax: 214-638-0447
License #: C226

SHEET KEYNOTES

- | | |
|-----|--|
| 1 | INSULATED METAL PANEL (IMP) WALL SYSTEM |
| 2 | METAL WALL PANELS |
| 12 | PEMB: SHEET METAL ROOFING, RIDGE CAP, RAKE & EAVE TRIM |
| | AND FLASHING - TYPICAL |
| 18 | PEMB: SHEET METAL GUTTER, DOWNSPOUTS, HANGERS, |
| | SPACERS, BRACKETS AND FLASHING - TYPICAL |
| 82 | GIRT - TYPICAL |
| 83 | STL COLUMN - TYPICAL |
| 84 | STL BEAM - TYPICAL |
| 91 | STL STRUCTURAL FRAMING - TYPICAL |
| 94 | STL GIRT - TYPICAL |
| 101 | DOCK DOOR SEAL |
| 103 | 12" CONCRETE FIRE WALL, 4HR |
| 105 | CONCRETE SLAB ON GRADE. SEE STRUCTURAL DRAWINGS |
| 115 | WALL AND FOOTING PER STRUCTURAL |

[illegible]

GMLRS
Camden OSD
Calhoun County, Arkansas
Aerojet Rocketdyne

ARCHITECTURE EXTERIOR WALL SECTIONS

SHEET NO.


A-312

SCALE $1/2" = 1'-0"$

DATE	09/18/2024
------	------------

PROJ	D3754502
------	----------

CMON-OSQ_GNLRS_A-312

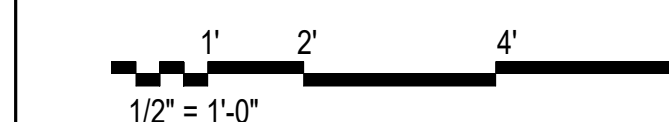

GRAPHIC SCALE(S)