


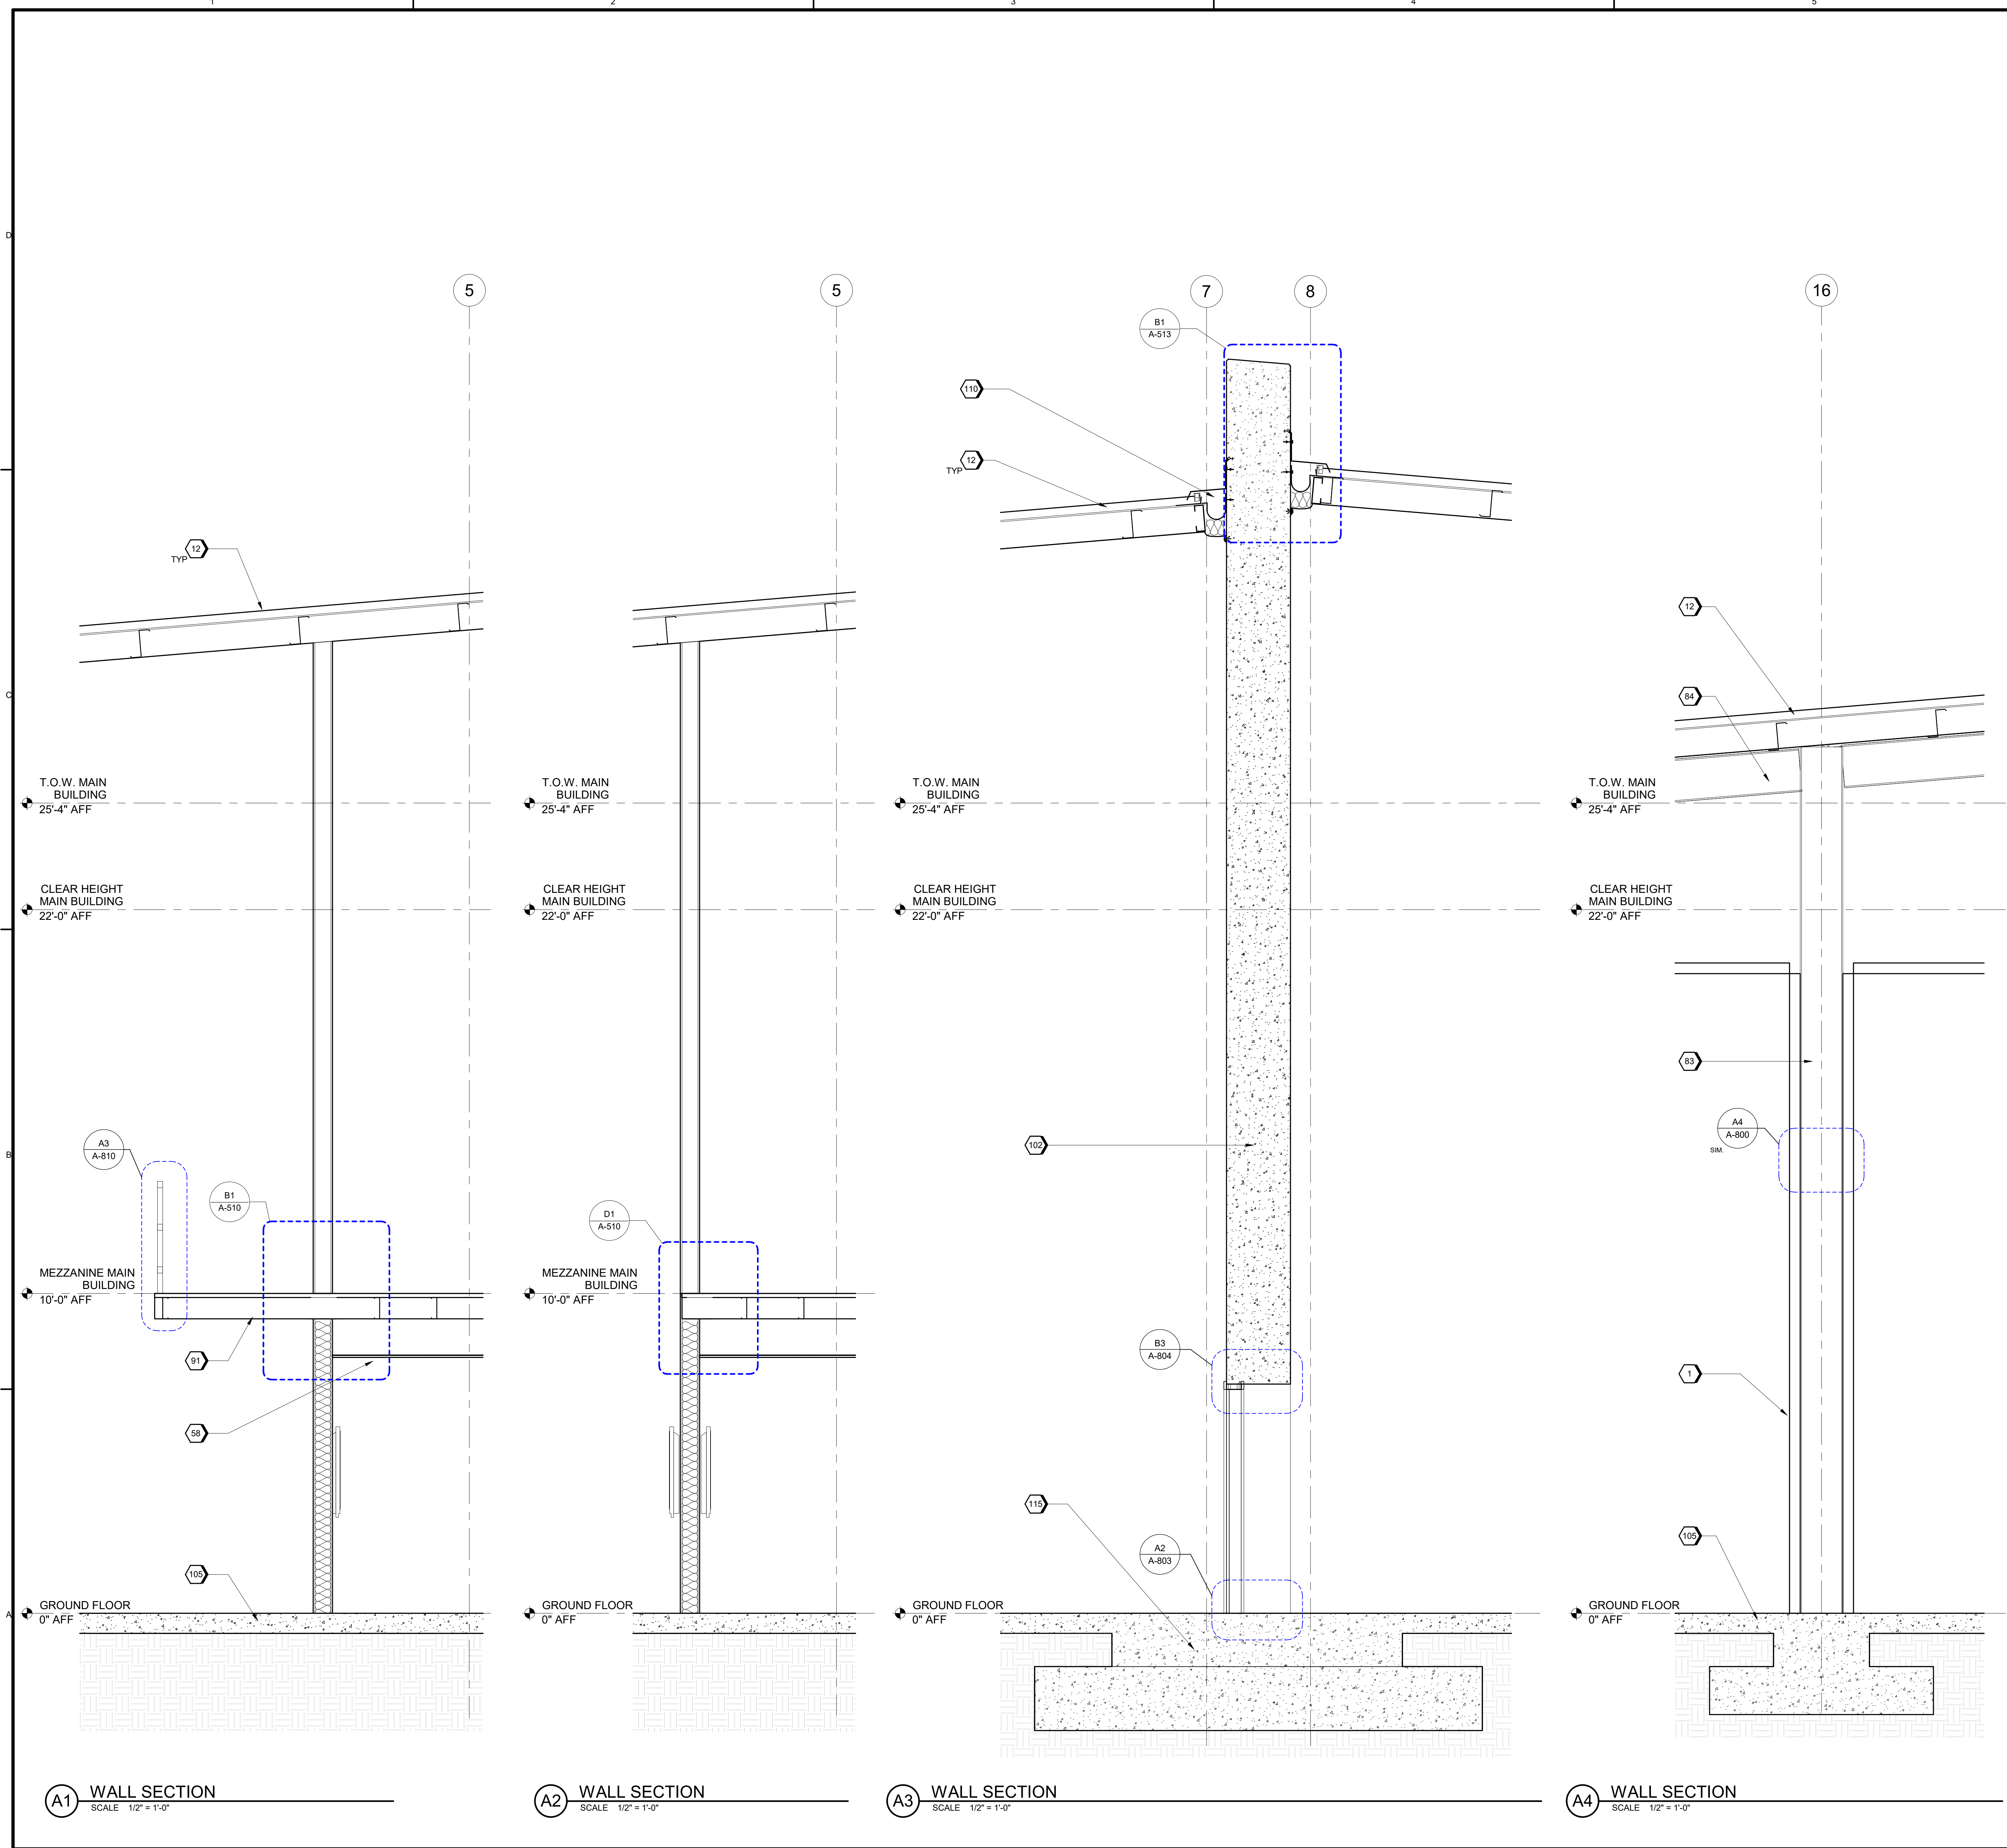


GENERAL SHEET NOTES

SHEET KEYNOTES

- 1 INSULATED METAL PANEL (IMP) WALL SYSTEM
- 12 PEMB: SHEET METAL ROOFING, RIDGE CAP, RAKE & EAVE TRIM AND FLASHING - TYPICAL
- 58 ACOUSTIC CEILING
- 83 STL COLUMN - TYPICAL
- 84 STL BEAM - TYPICAL
- 91 STL STRUCTURAL FRAMING - TYPICAL
- 102 24" CONCRETE FIRE WALL 4HR
- 105 CONCRETE SLAB ON GRADE, SEE STRUCTURAL DRAWINGS
- 110 7 1/2" EXPANSION JOINT
- 115 WALL AND FOOTING PER STRUCTURAL

GRAPHIC SCALE(S)

 

Jacobs

1990 Bryan Street, Suite 2000
Ft. Worth, TX 76102
Phone: 817.424.4000
Fax: 817.424.4001
Email: info@jacobs.com
Website: www.jacobs.com
License Exp. Date: 03/31/2025

REVISION		DATE	BY	CHK	APP
0	09/18/2024	100% ISSUED FOR CONSTRUCTION - EXPANSION	MJS	APVD	

GMLRS
Camden OSD
Calhoun County, Arkansas
Aerojet Rocketdyne

ARCHITECTURE
INTERIOR WALL SECTIONS

SHEET NO		A-313
SCALE	1/2" = 1'-0"	
DATE	09/18/2024	
PROJ	D3754502	
DWG	0000-0000-000000-A-313	