


A1 ENLARGED PLAN - RESTROOMS
SCALE 1/4" = 1'-0"

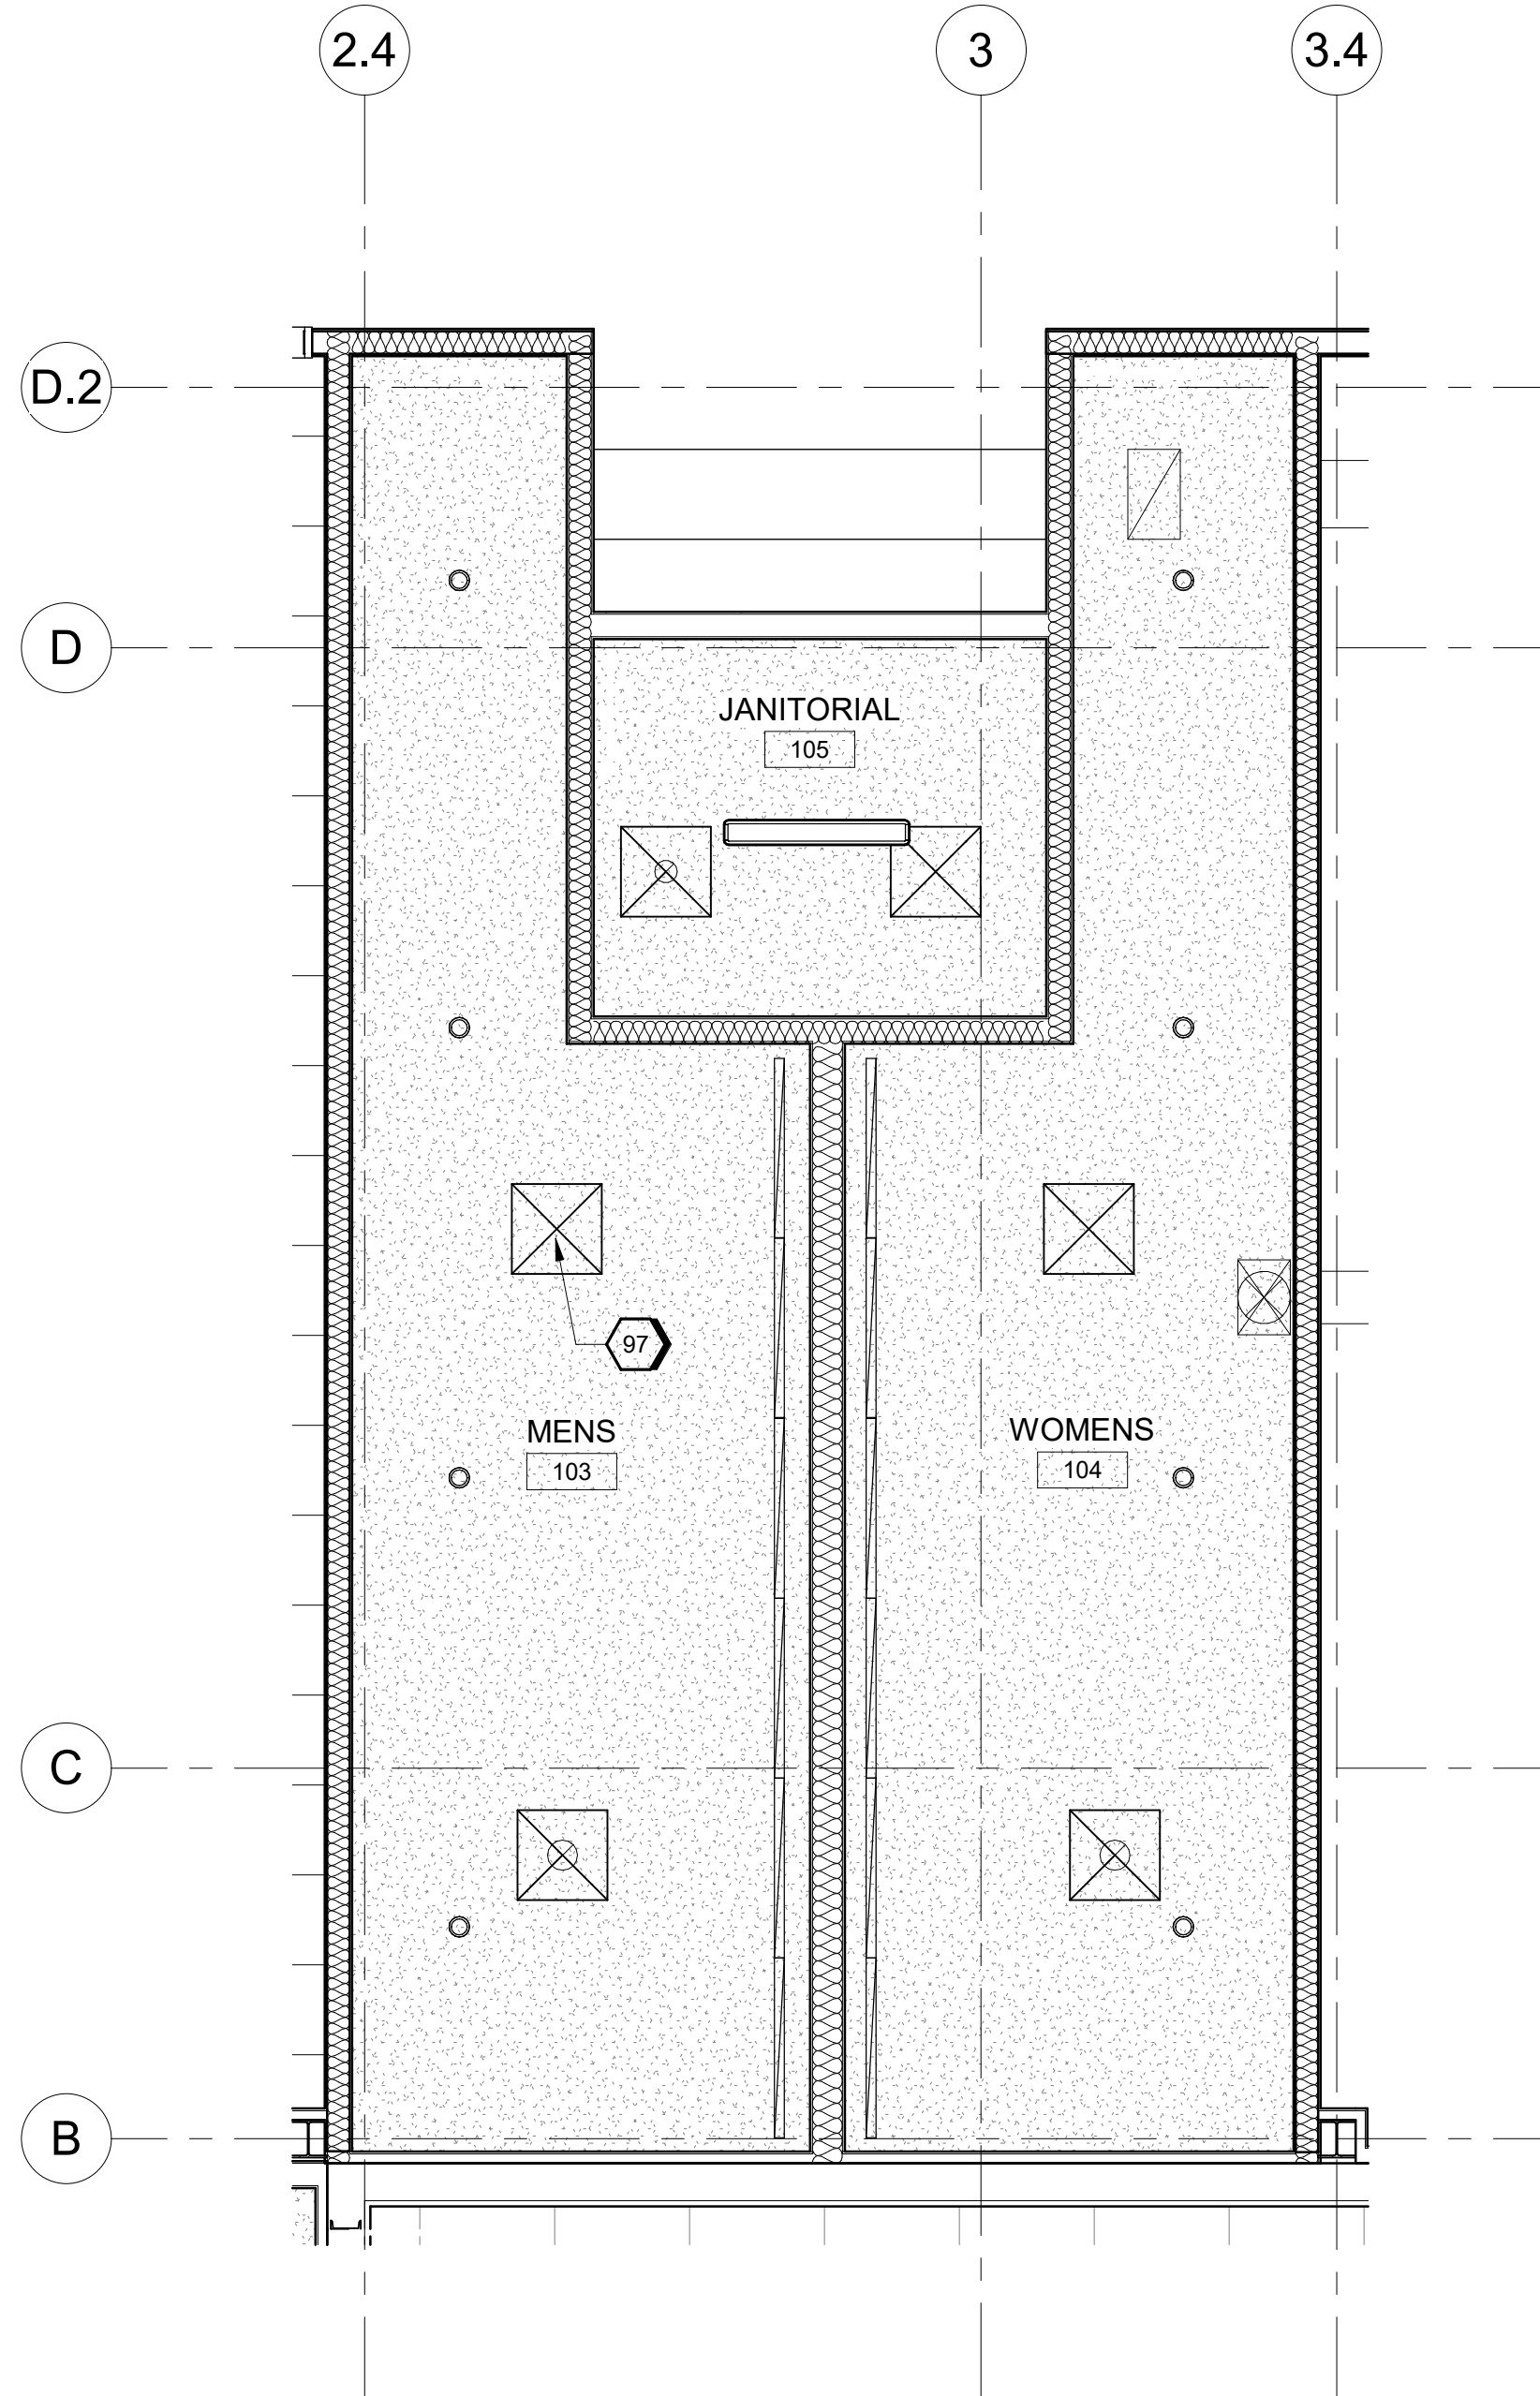

A3 ENLARGED REFLECTED CEILING PLAN - RESTROOMS
SCALE 1/4" = 1'-0"

GENERAL SHEET NOTES


SHEET KEYNOTES

97 MECHANICAL EQUIPMENT - TYPICAL

LEGEND

- PAINTED, MOISTURE RESISTANT GYPSUM BOARD CEILING AS SCHEDULED
- OPEN TO STRUCTURE
- 2'x2' ACOUSTICAL CEILING TILE AS SCHEDULED CENTERED IN SPACE AS INDICATED
- INSULATED METAL PANEL CEILING
- METAL PANEL SOFFIT
- SPRINKLERS, SMOKE DETECTORS, AND SPEAKER STROBES; REFER TO FIRE PROTECTION DRAWINGS.
- LIGHT FIXTURE; REFER TO ELECTRICAL DRAWINGS.
- EXIT LIGHT FIXTURE; REFER TO ELECTRICAL DRAWINGS.
- SUPPLY AIR DIFFUSERS; REFER TO MECHANICAL DRAWINGS.
- RETURN AIR GRILLE; REFER TO MECHANICAL DRAWINGS.

GRAPHIC SCALE(S)

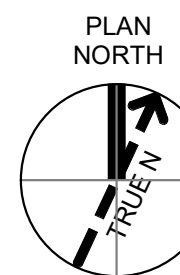

Jacobs
1998 Bryan Street Suite 3000
Dallas, TX 75201
Phone: 214.766.4600
Fax: 214.766.4608
Email: info@jacobs.com
Website: www.jacobs.com
License Exp. Date: 03/31/2025

NO.	DATE	REVISION	CHK.	DR.	BY	APPROVED
0	09/18/2024	100% ISSUED FOR CONSTRUCTION - EXPANSION			MJS	APVD

GMLRS
Camden OSD
Calhoun County, Arkansas
Aerojet Rocketdyne

ARCHITECTURE
ENLARGED PLANS - RESTROOMS

SHEET NO
A-401

SCALE
As indicated

DATE
09/18/2024

PROJ
D3754502

DWG
DWG-003, 004, 005, A-401