

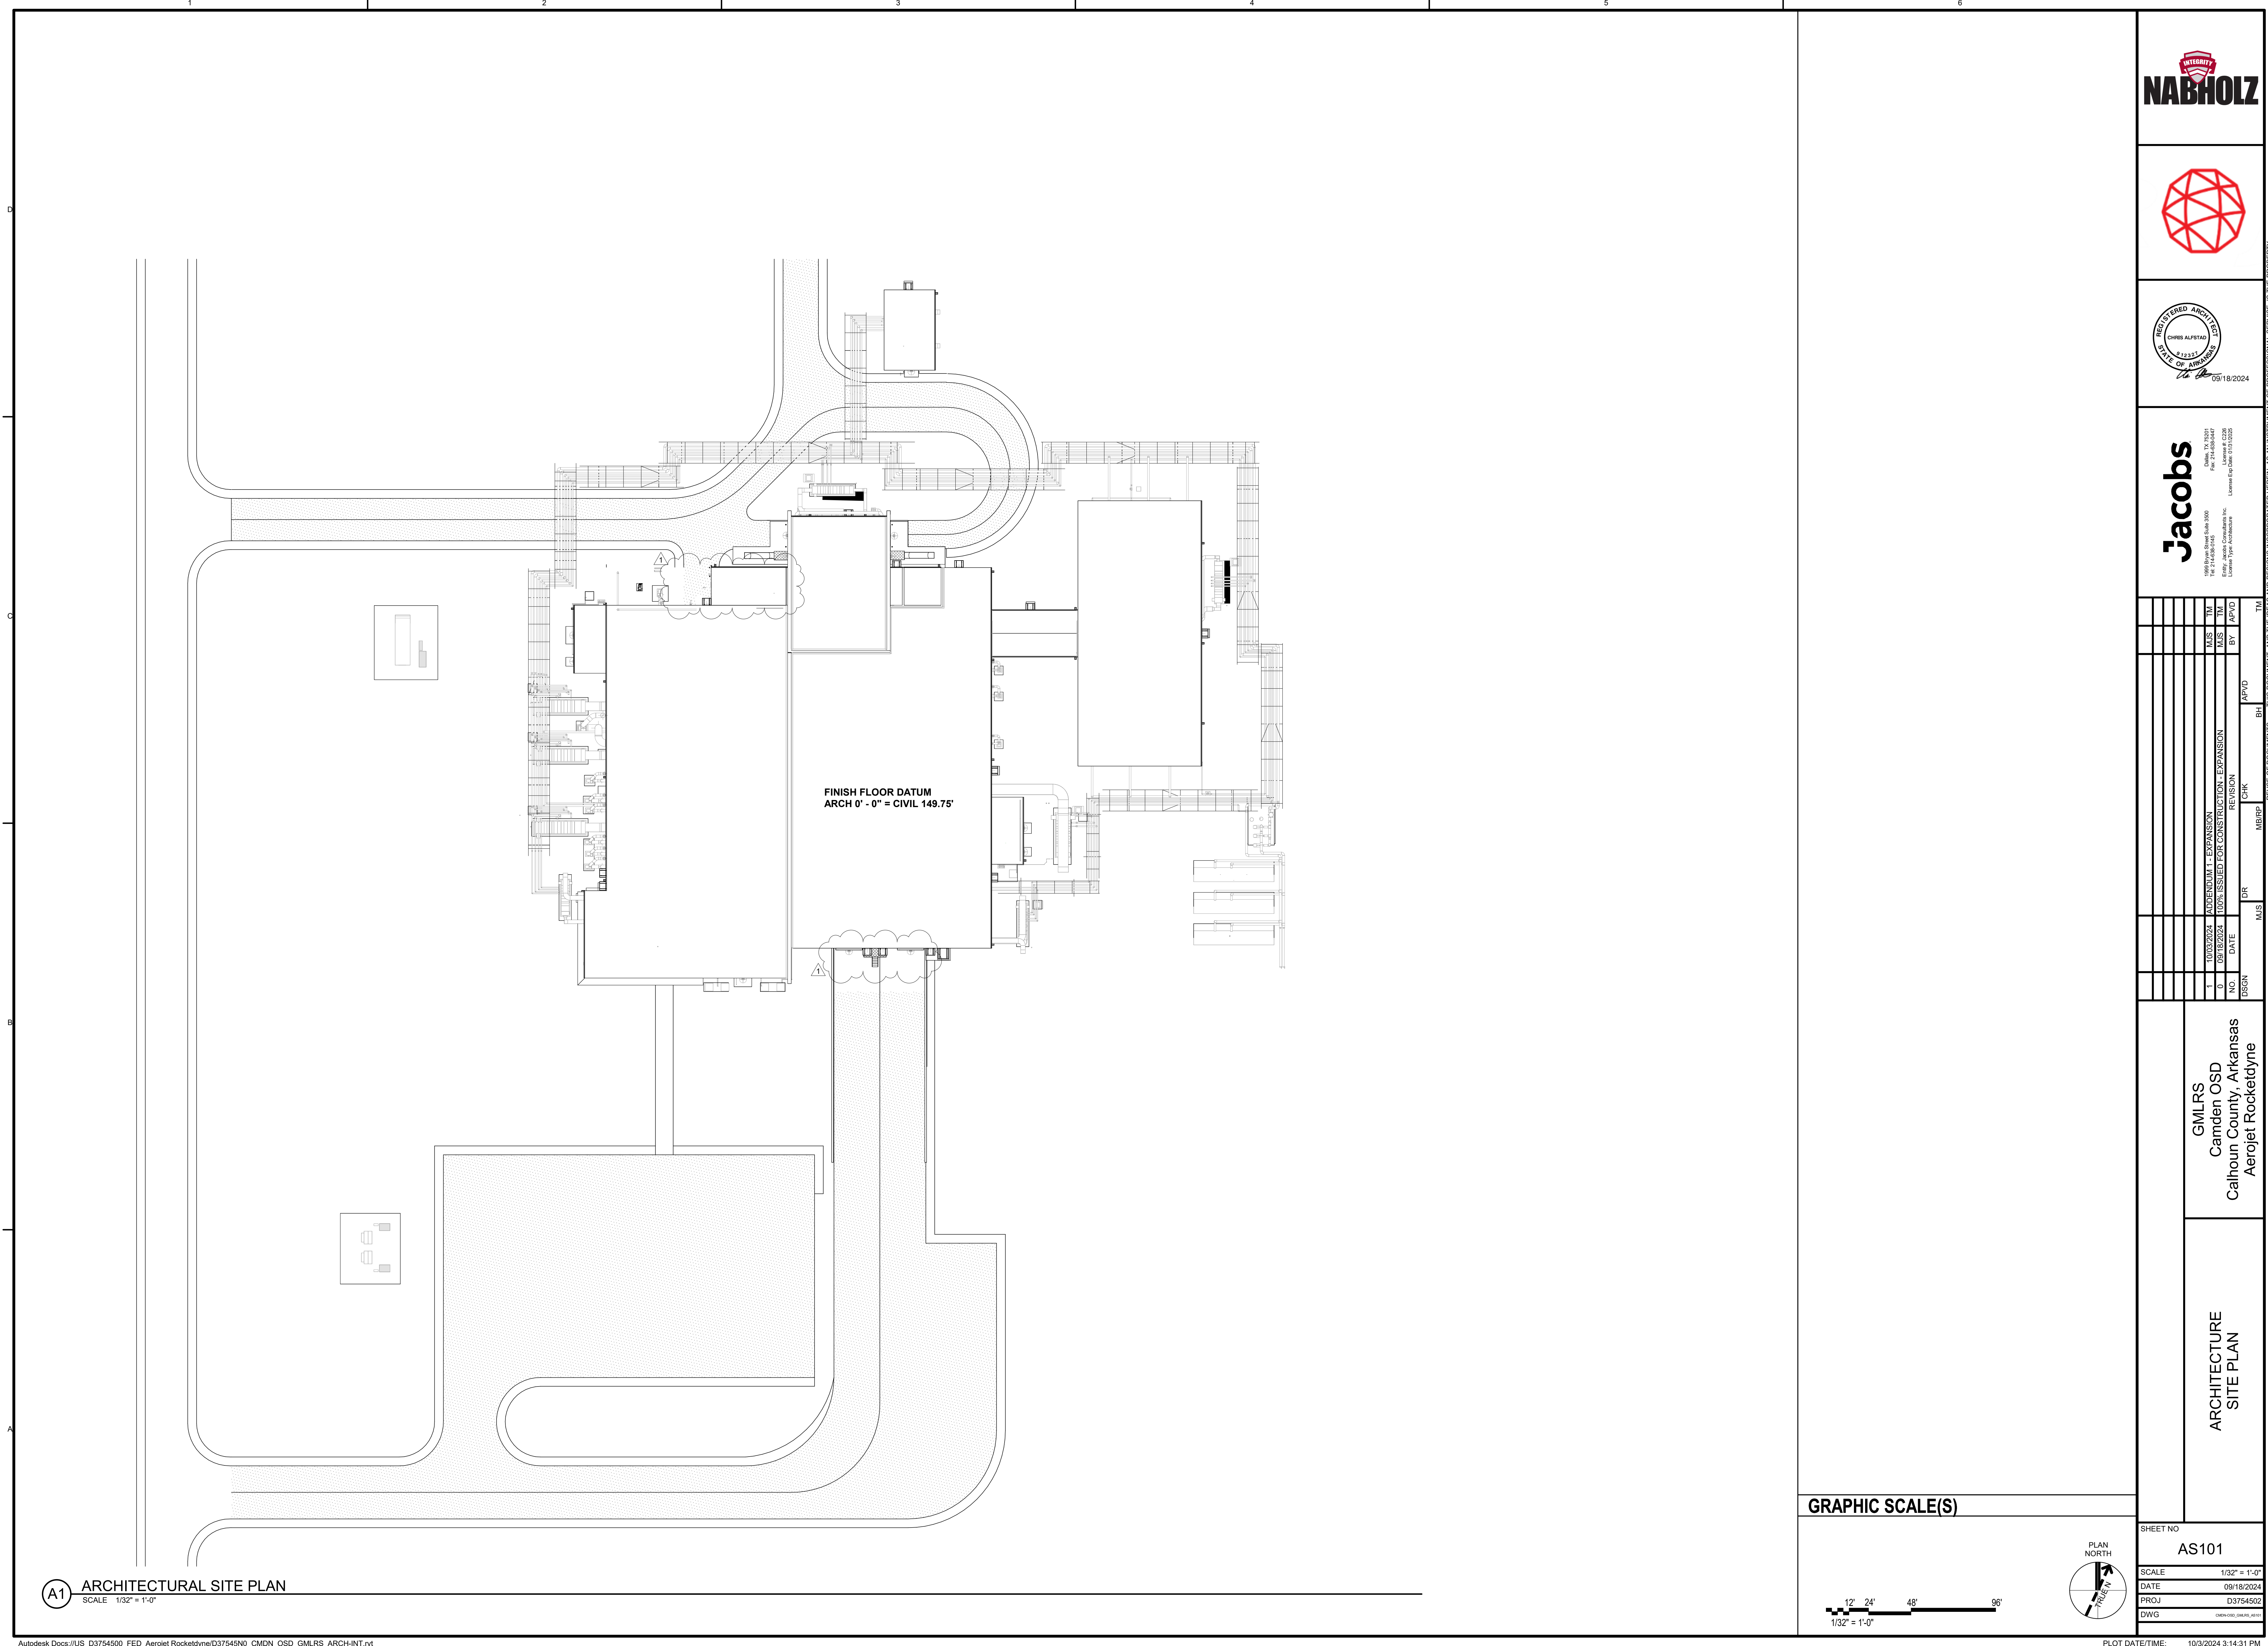


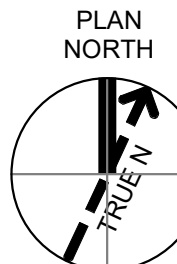

A1 ARCHITECTURAL SITE PLAN

SCALE 1/32" = 1'-0"

GRAPHIC SCALE(S)

 

SHEET NO		AS101
SCALE	1/32" = 1'-0"	
DATE	09/18/2024	
PROJ	D3754502	
DWG	C:\DWG\02\02A\AS101	

ARCHITECTURE
SITE PLAN

GMLRS
Camden OSD
Calhoun County, Arkansas
Aerojet Rocketdyne

DESIGN		DATE	DR	CHK	MBRP	APVD	BY	MUS	TM
1	10/03/2024	APPENDUM 1 - EXPANSION						MUS	TM
0	09/18/2024	100% ISSUED FOR CONSTRUCTION - EXPANSION						MUS	TM

Jacobs
1895 Bayview Drive, Suite 3000
Dallas, TX 75210
Entry: Jacobs Consultants Inc.
License # C-226
License Exp. Date: 03/31/2025
License Type: Architecture

