


— ELECTRICAL/TELECOM


FLOOR BOX

USE BOND BREAKER


ON ONE SIDE

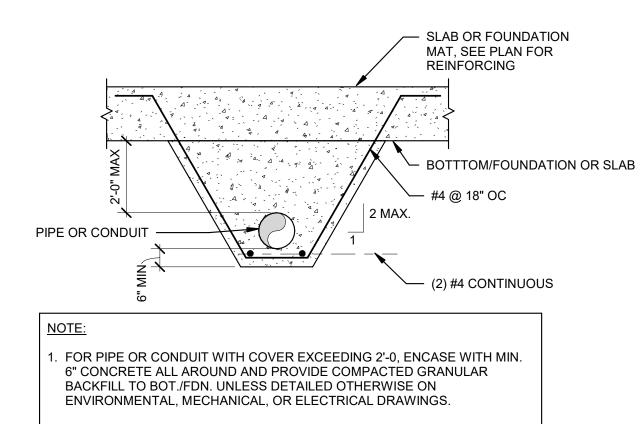

TYPICAL CONCRETE ENCASEMENT DETAIL

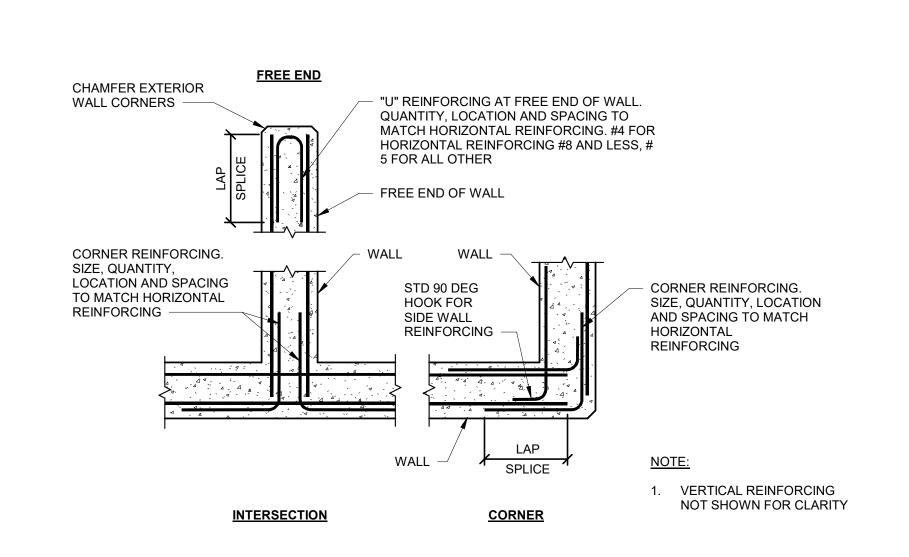


TYPICAL CONSTRUCTION / CONTROL JOINT SLAB-ON-GROUND

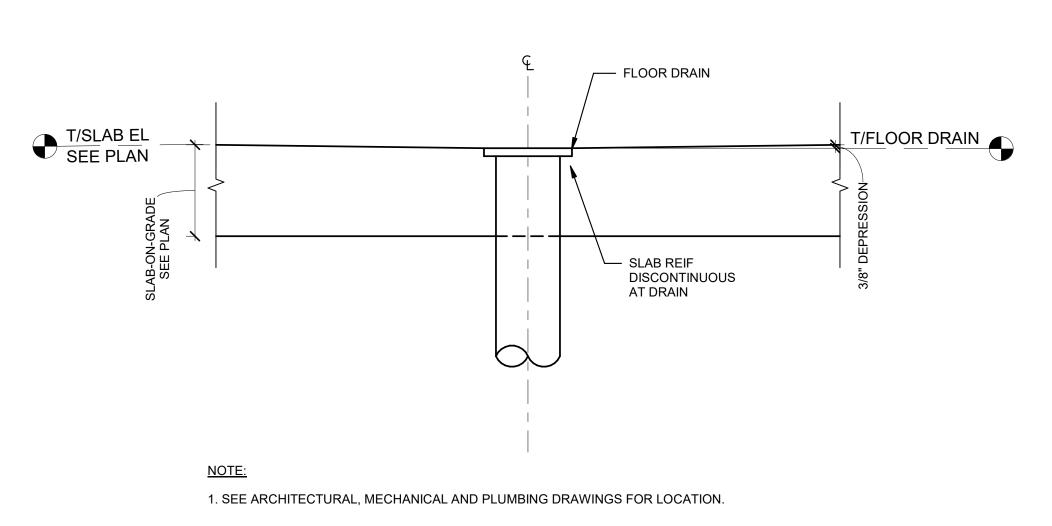

TYPICAL CORNER BARS FOR WALL REINFORCEMENT SCALE 1" = 1'-0"


TYPICAL FLOOR DRAIN SLAB DEPRESSION

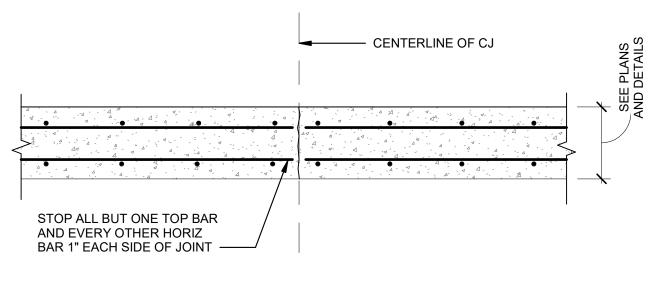


SEE FOUNDATION PLANS FOR LOCATIONS OF CONTROL JOINTS IN CONCRETE WALLS. 2-LAYERS OF REINF SHOWN. SOME WALLS HAVE ONLY ONE LAYER.

TYPICAL CONTROL JOINT IN CONCRETE WALLS

SCALE NTS

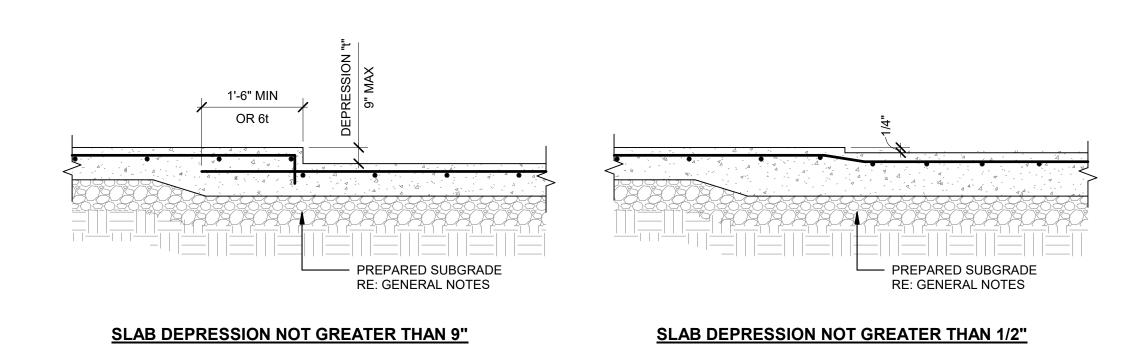


(C4) TYPICAL SLAB-ON-GRADE DEPRESSION DETAIL
SCALE NTS

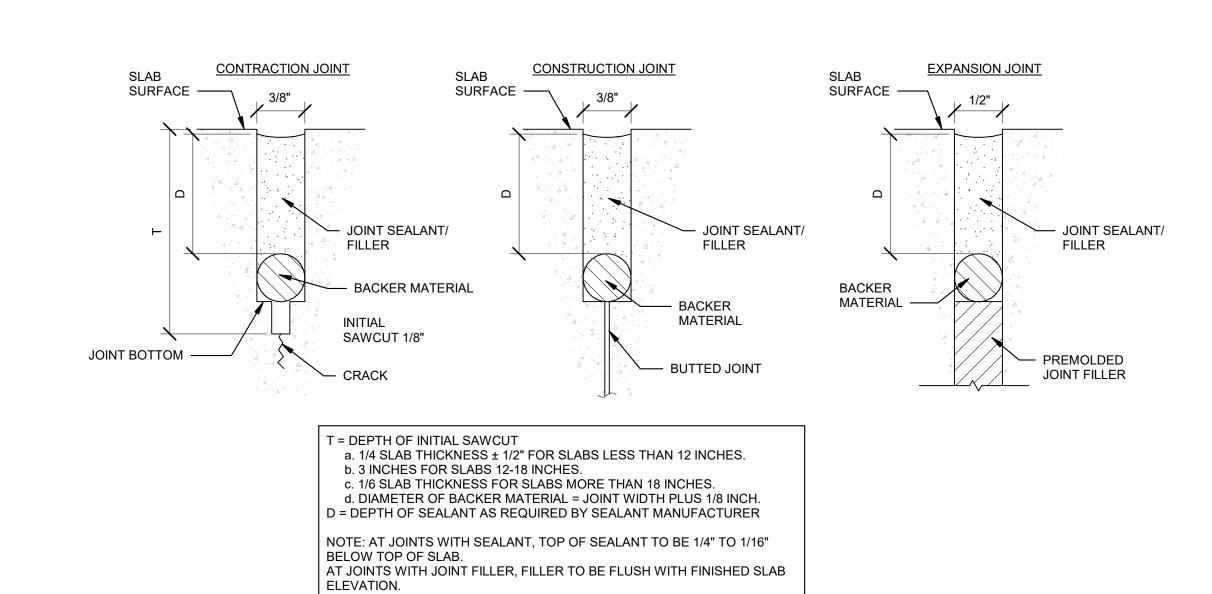

B4 TYPICAL JOINT SEALANT DETAILS AT GRADE SLABS

SCALE NTS

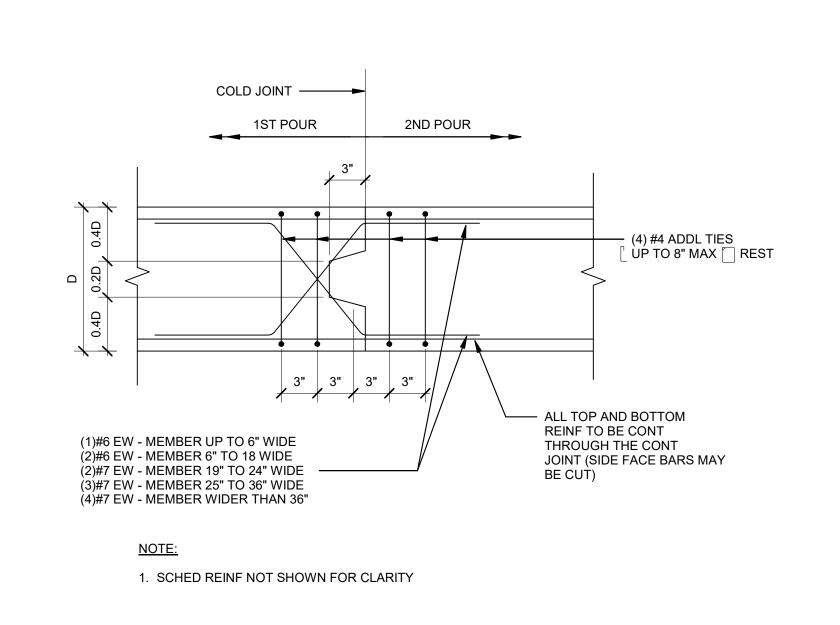

TYPICAL GRADE BEAM DETAIL AT CONSTRUCTION JOINT







•	Jacobs	1999 Bryan Street Suite 3500 Dallas, TX 75201 Tel: 214-638-0145 Fax: 214-638-0447	Entity: Jacobs Engineering Group Inc. License #: 176 License Type: Engineering License Exp Date: 12/31/2024
Ш			APVD

						Ì
etails						
	0	09/18/2024	09/18/2024 100% ISSUED FOR CONSTRUCTION - EXPANSION	N - EXPANSION		DL
nsas	NO.	DATE	REVISION	NOI		ВУ
ď	DSGN		DR CHK		APVD	

			30		
			0	NO.	DSGN
	-	Structural Standard Details	Callidell OSD	Calhoun County, Arkansas	Aerojet Rocketdyne

SHEET NO S-811

As indicate 09/18/202 D37545N CMDN-OSD_Standard-Details