


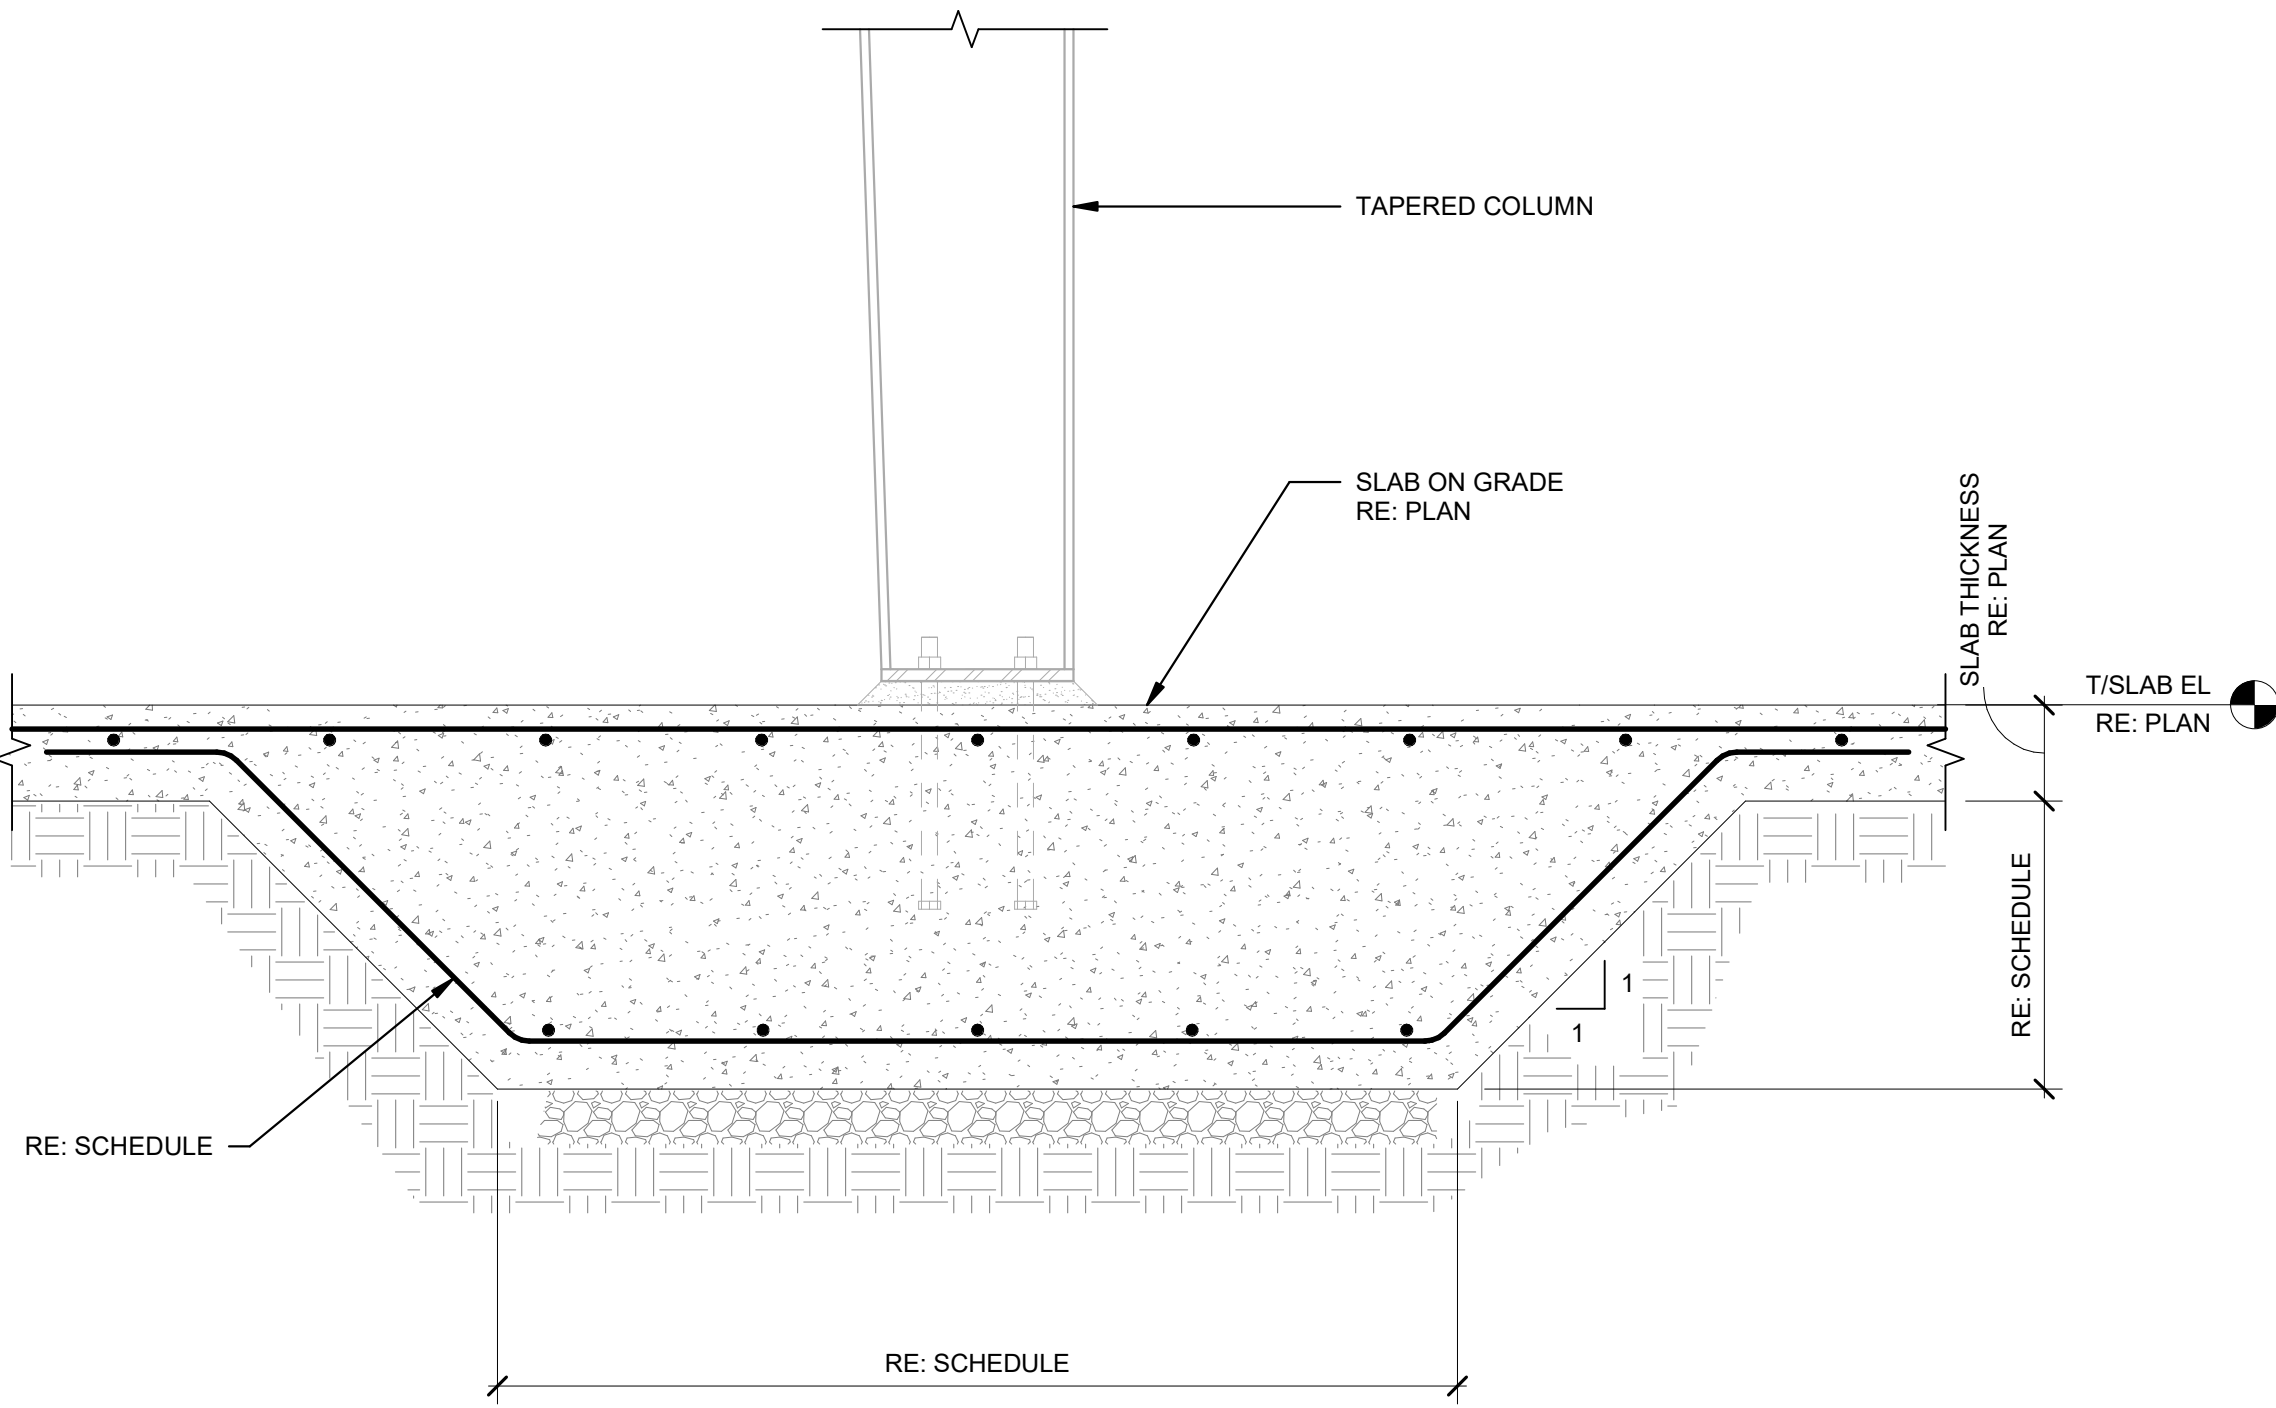


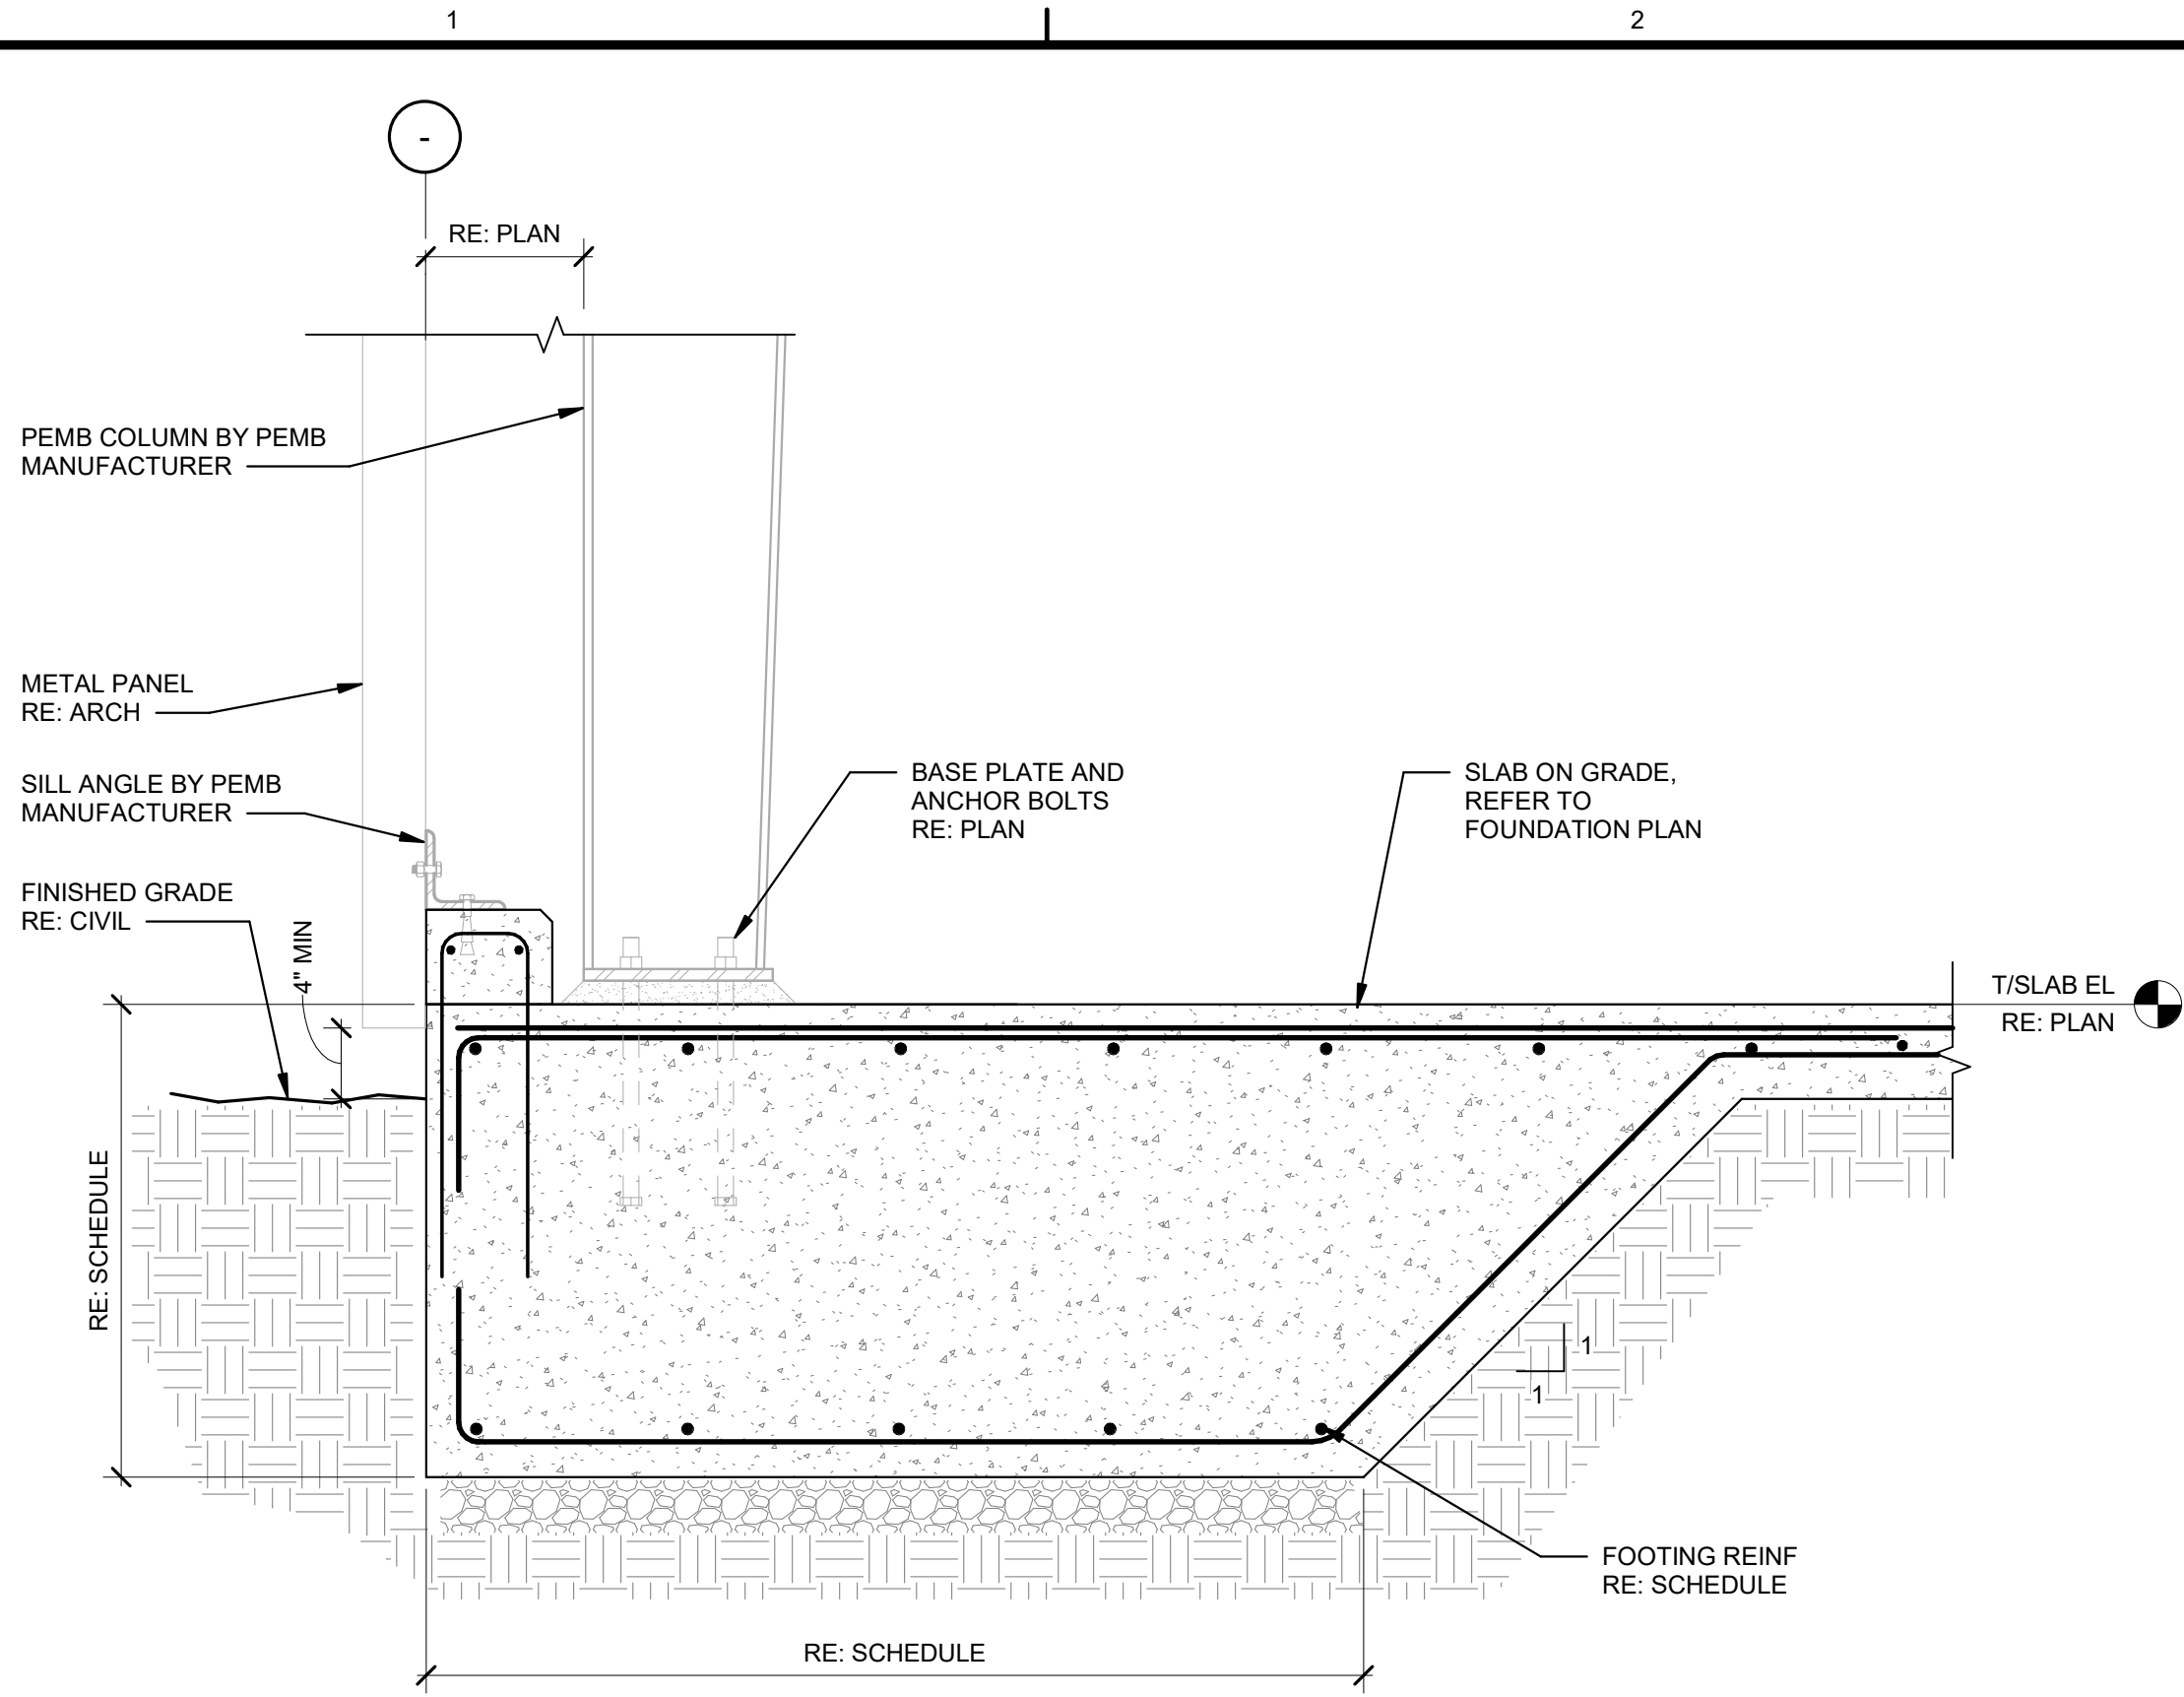

TYPE-A FOOTING

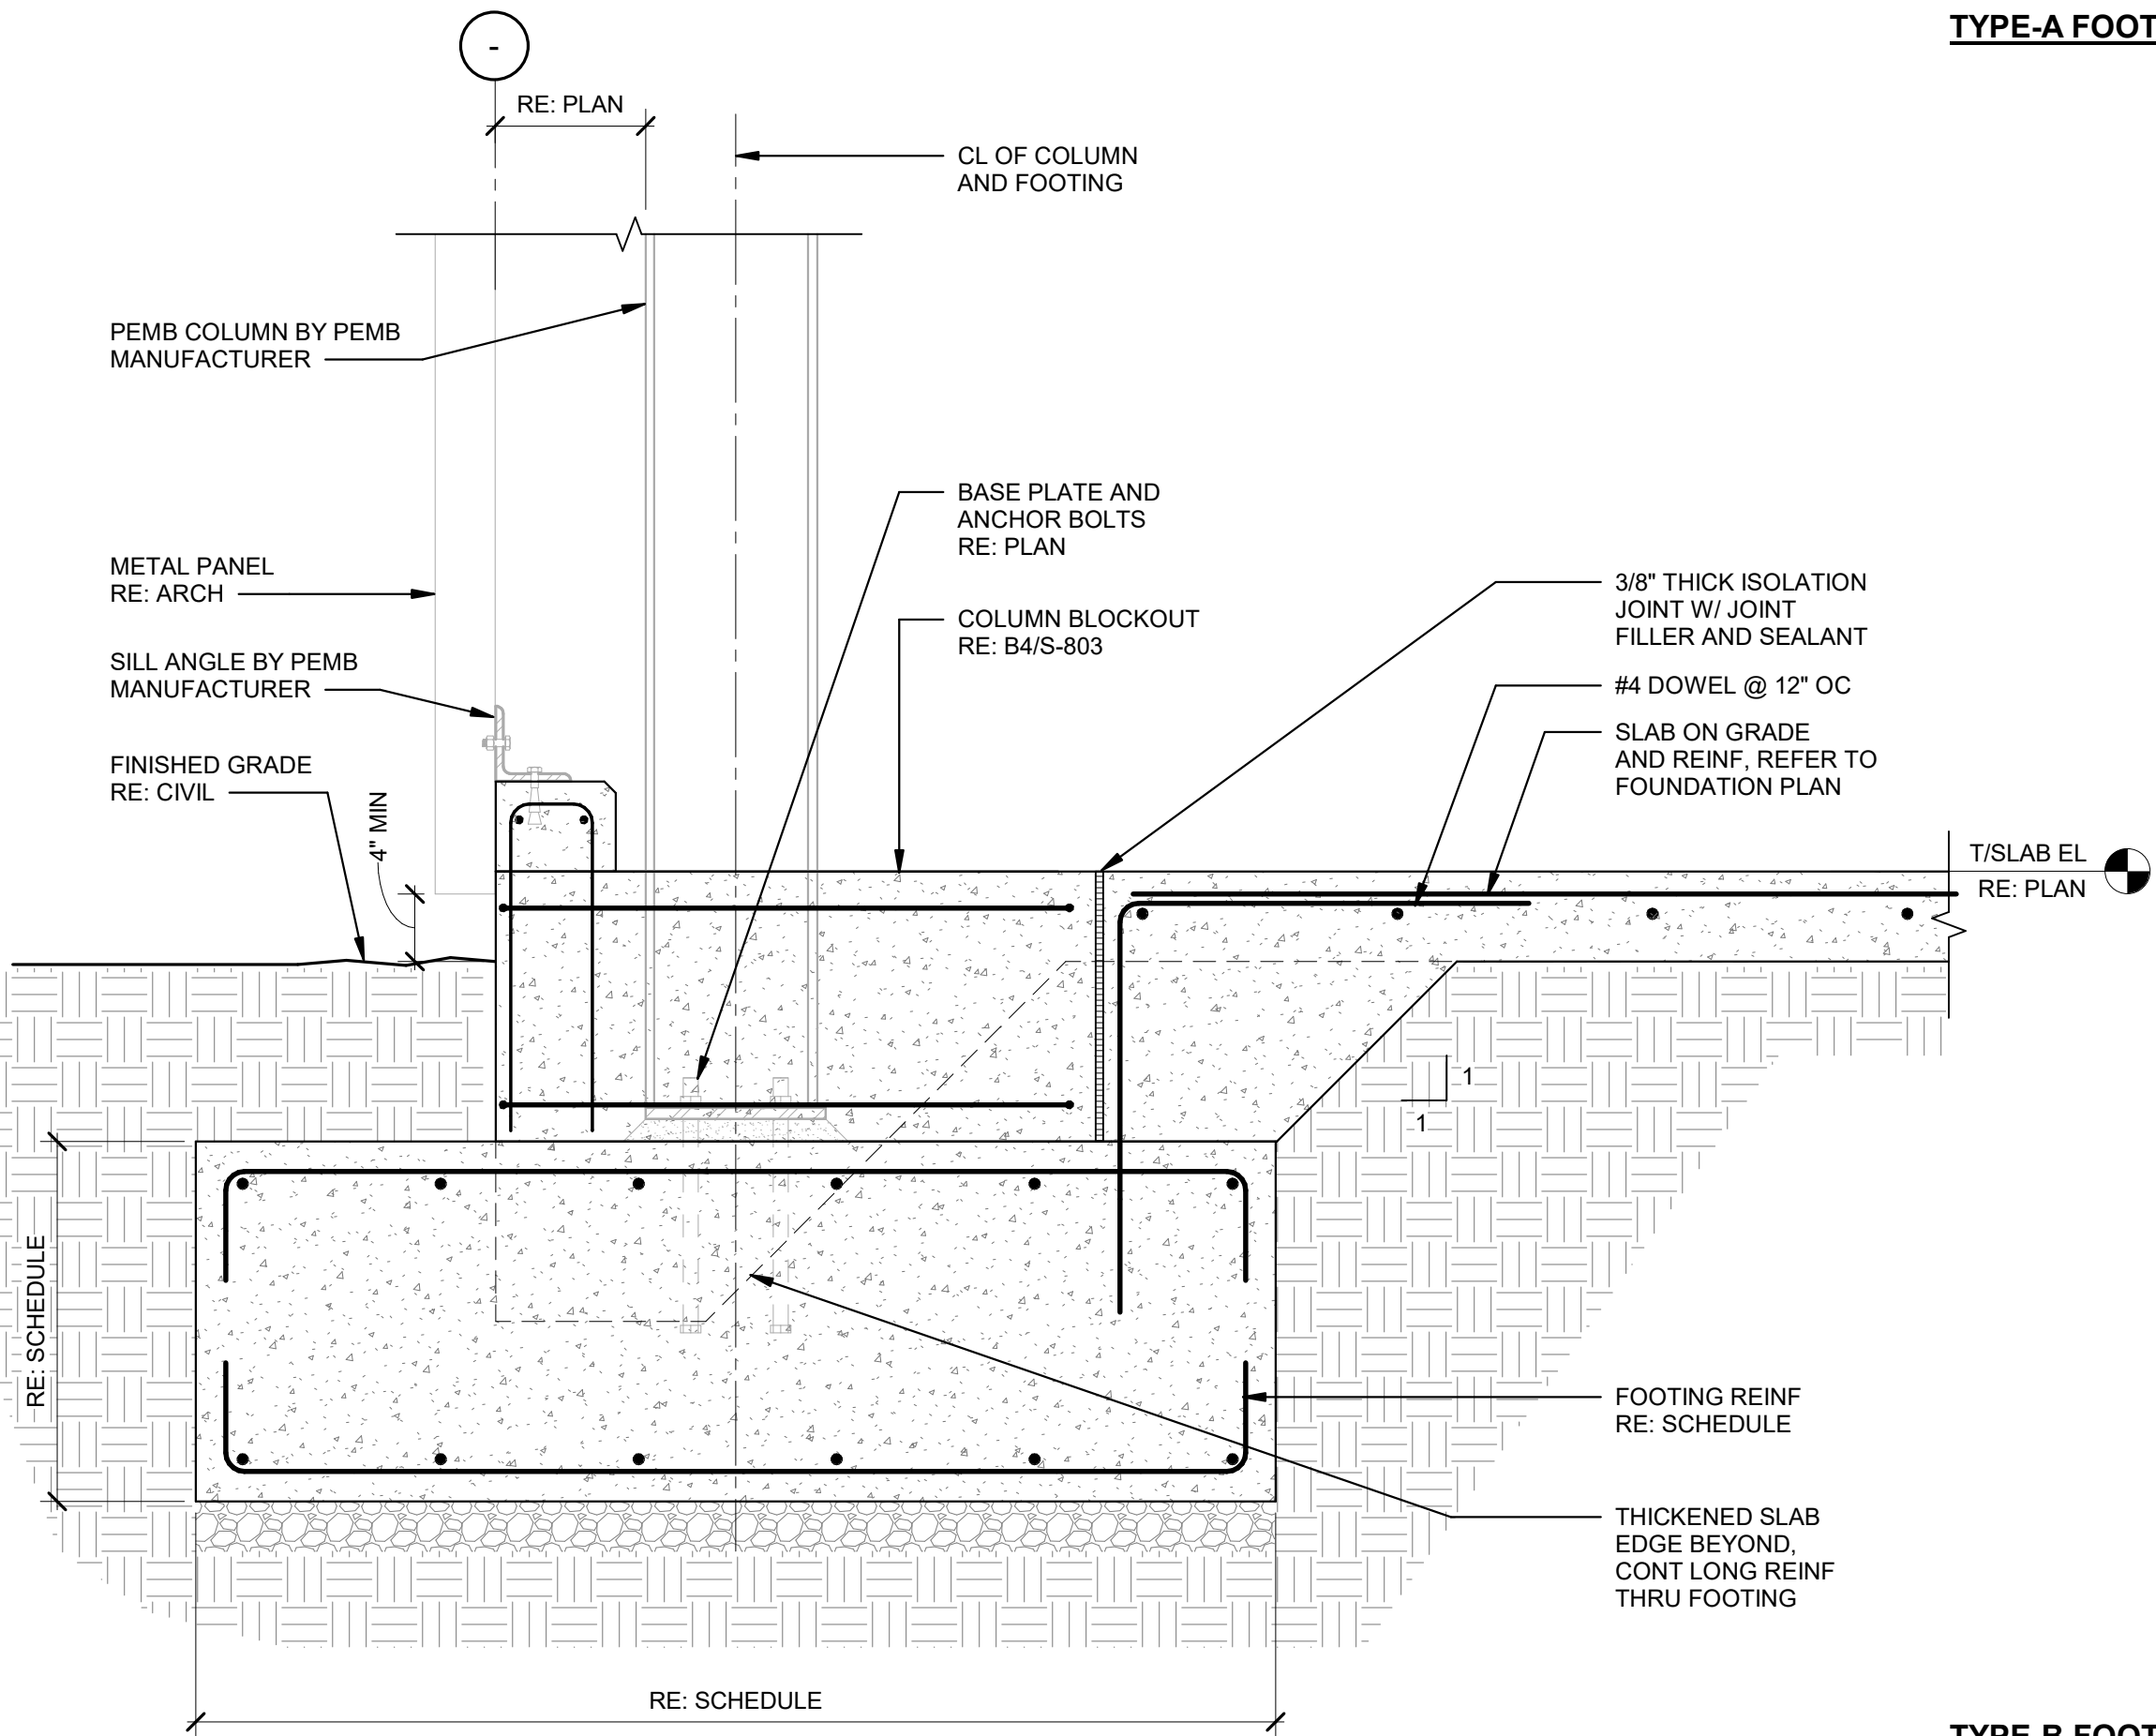

TYPE-B FOOTING

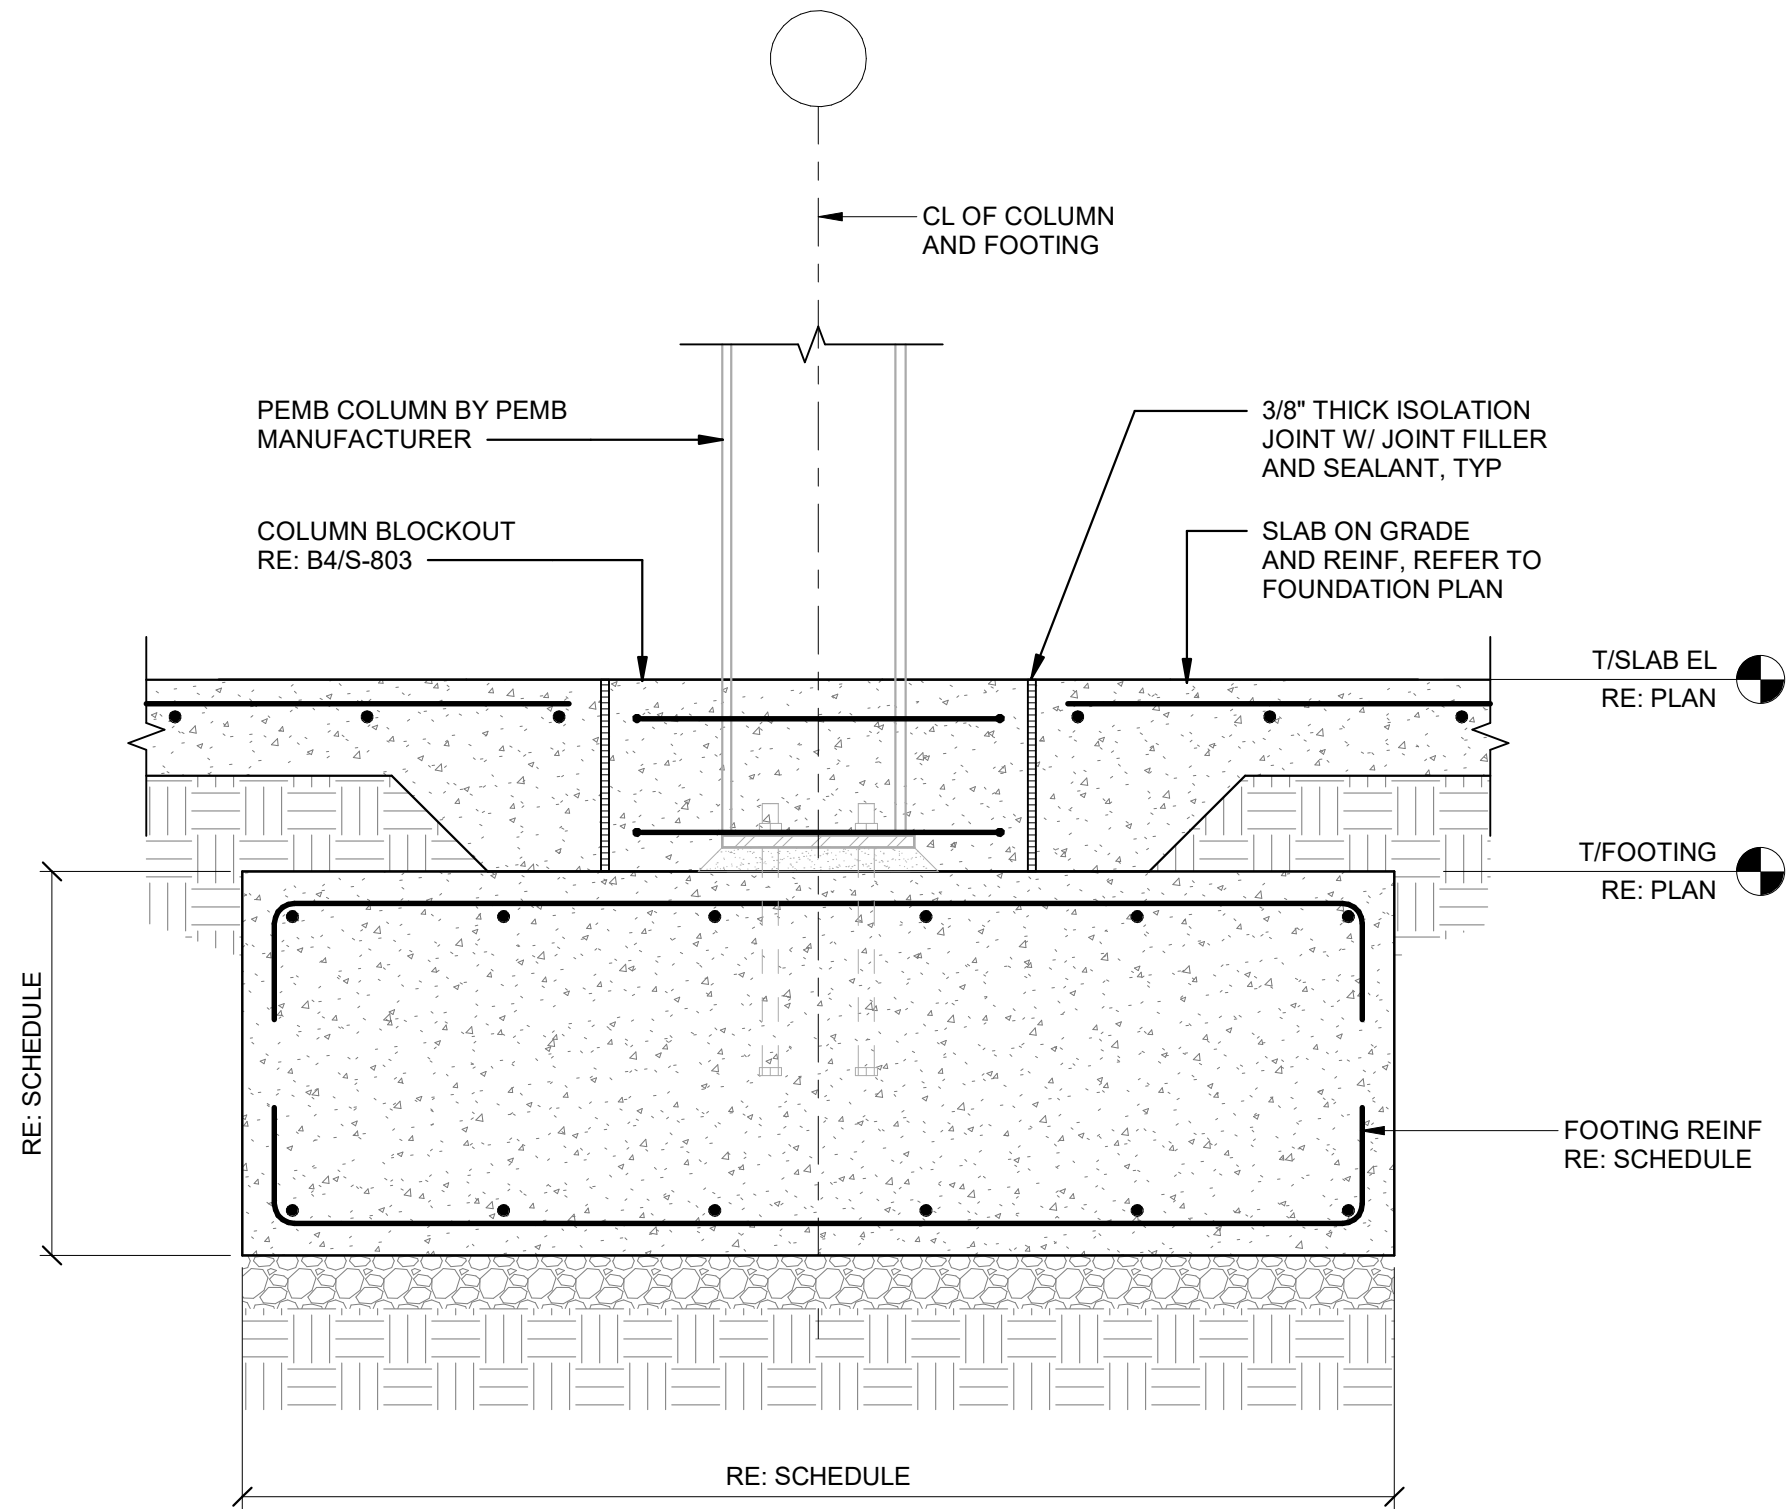

FOOTING SCHEDULE								
MARK	LENGTH	WIDTH	THICKNESS	BOTTOM REINFORCEMENT		TOP REINFORCEMENT		REMARKS
				LONG DIRECTION	SHORT DIRECTION	LONG DIRECTION	SHORT DIRECTION	
F3	3'-0"	3'-0"	2'-0"	(4) #7	(4) #7	(4) #7	(4) #7	
F4A	4'-0"	4'-0"	3'-0"	(5) #7	(5) #7	(5) #4	(5) #4	TYPE-A FOOTING
F4B	4'-0"	4'-0"	2'-0"	(5) #7	(5) #7	(5) #7	(5) #7	TYPE-B FOOTING
F5	5'-0"	5'-0"	2'-0"	(6) #7	(6) #7	(6) #7	(6) #7	
F6	6'-0"	6'-0"	2'-0"	(7) #7	(7) #7	(7) #7	(7) #7	
F9	9'-0"	9'-0"	2'-0"	(9) #7	(9) #7	(9) #7	(9) #7	

A1 TYPICAL FOOTING DETAIL AND SCHEDULE

SCALE 1" = 1'-0"



Jacobs

1895 Bayview Drive, Suite 500
Ft. Worth, TX 76104
Phone: 817.339.7700
Fax: 817.339.7701
Email: Jacobs.Engineering@jacobs.com
License: EIT License # 178
License Exp. Date: 12/31/2024

NO.	DATE	DR	CHK	APVD	BY	TM
0	09/18/2024					
100% ISSUED FOR CONSTRUCTION - EXPANSION						

Structural Standard Details
Camden OSD
Calhoun County, Arkansas
Aerojet Rocketdyne

STRUCTURAL
TYPICAL FOUNDATION DETAILS

SHEET NO		S-816
SCALE	1" = 1'-0"	
DATE	09/18/2024	
PROJ	D37545N0	
DWG	C:\Users\jacob\OneDrive\Documents\DWG\3-110	