




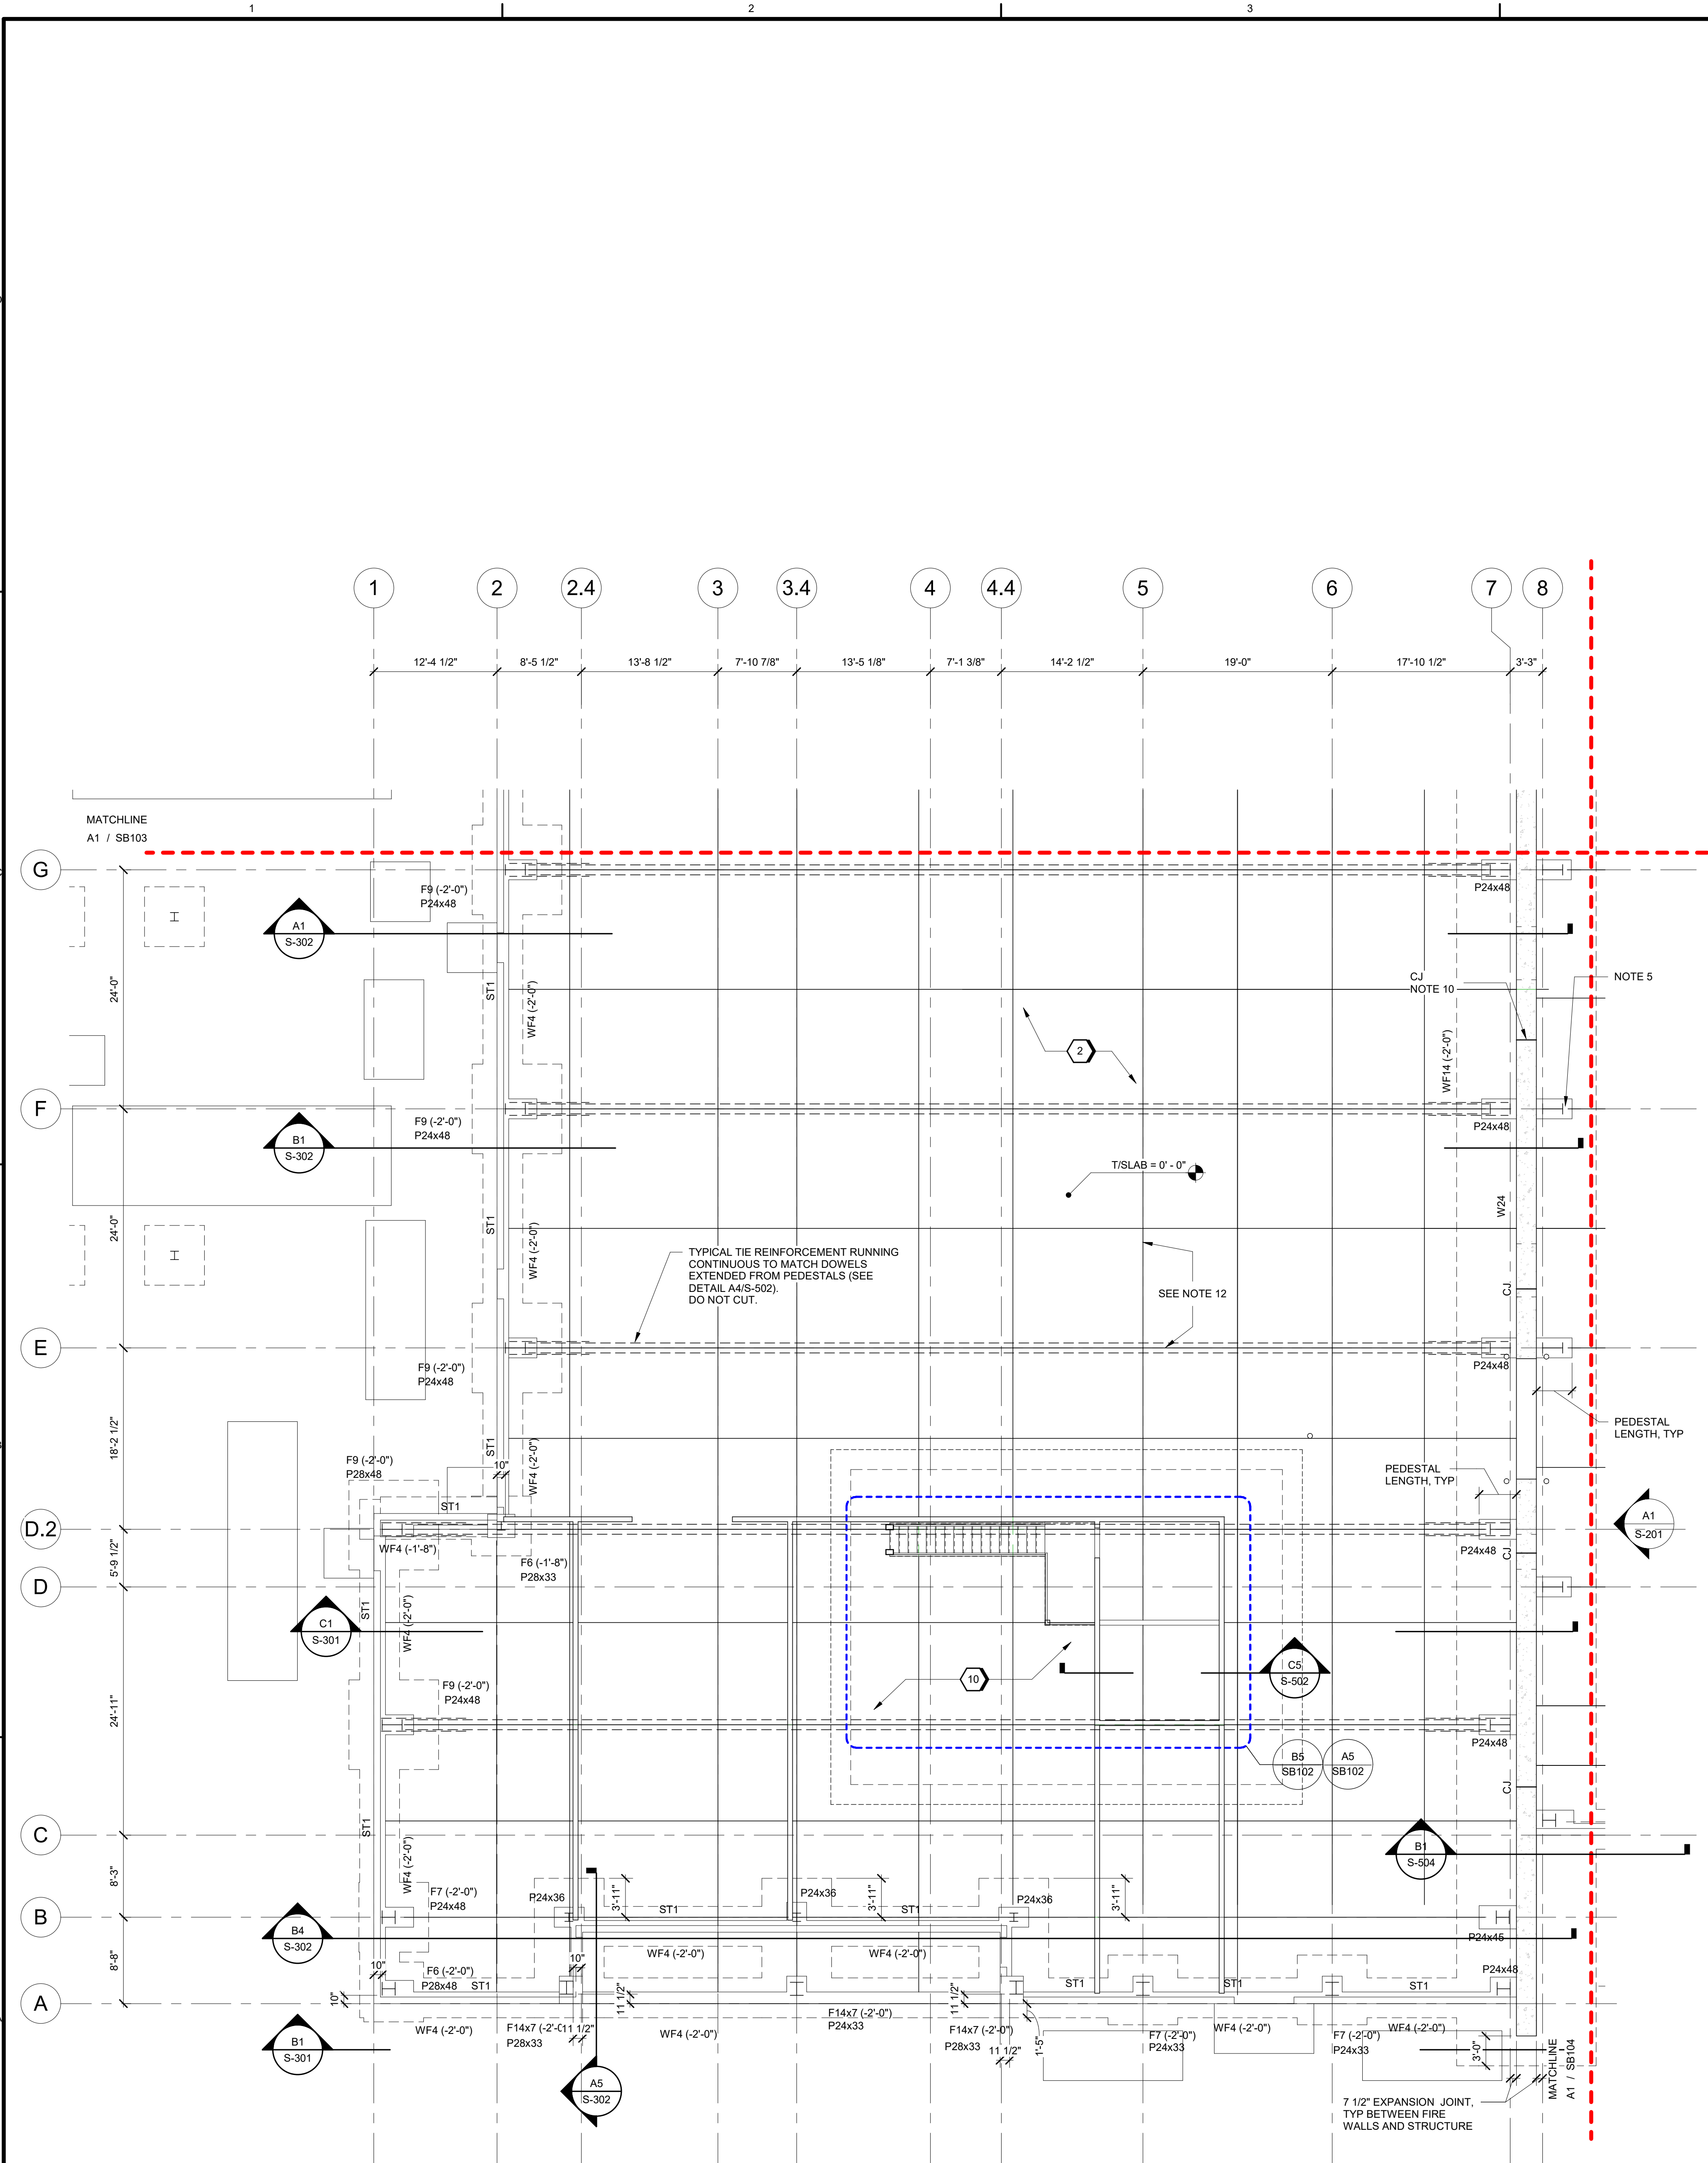

A1 PARTIAL FOUNDATION PLAN - AREA A
SCALE 1/8" = 1'-0"

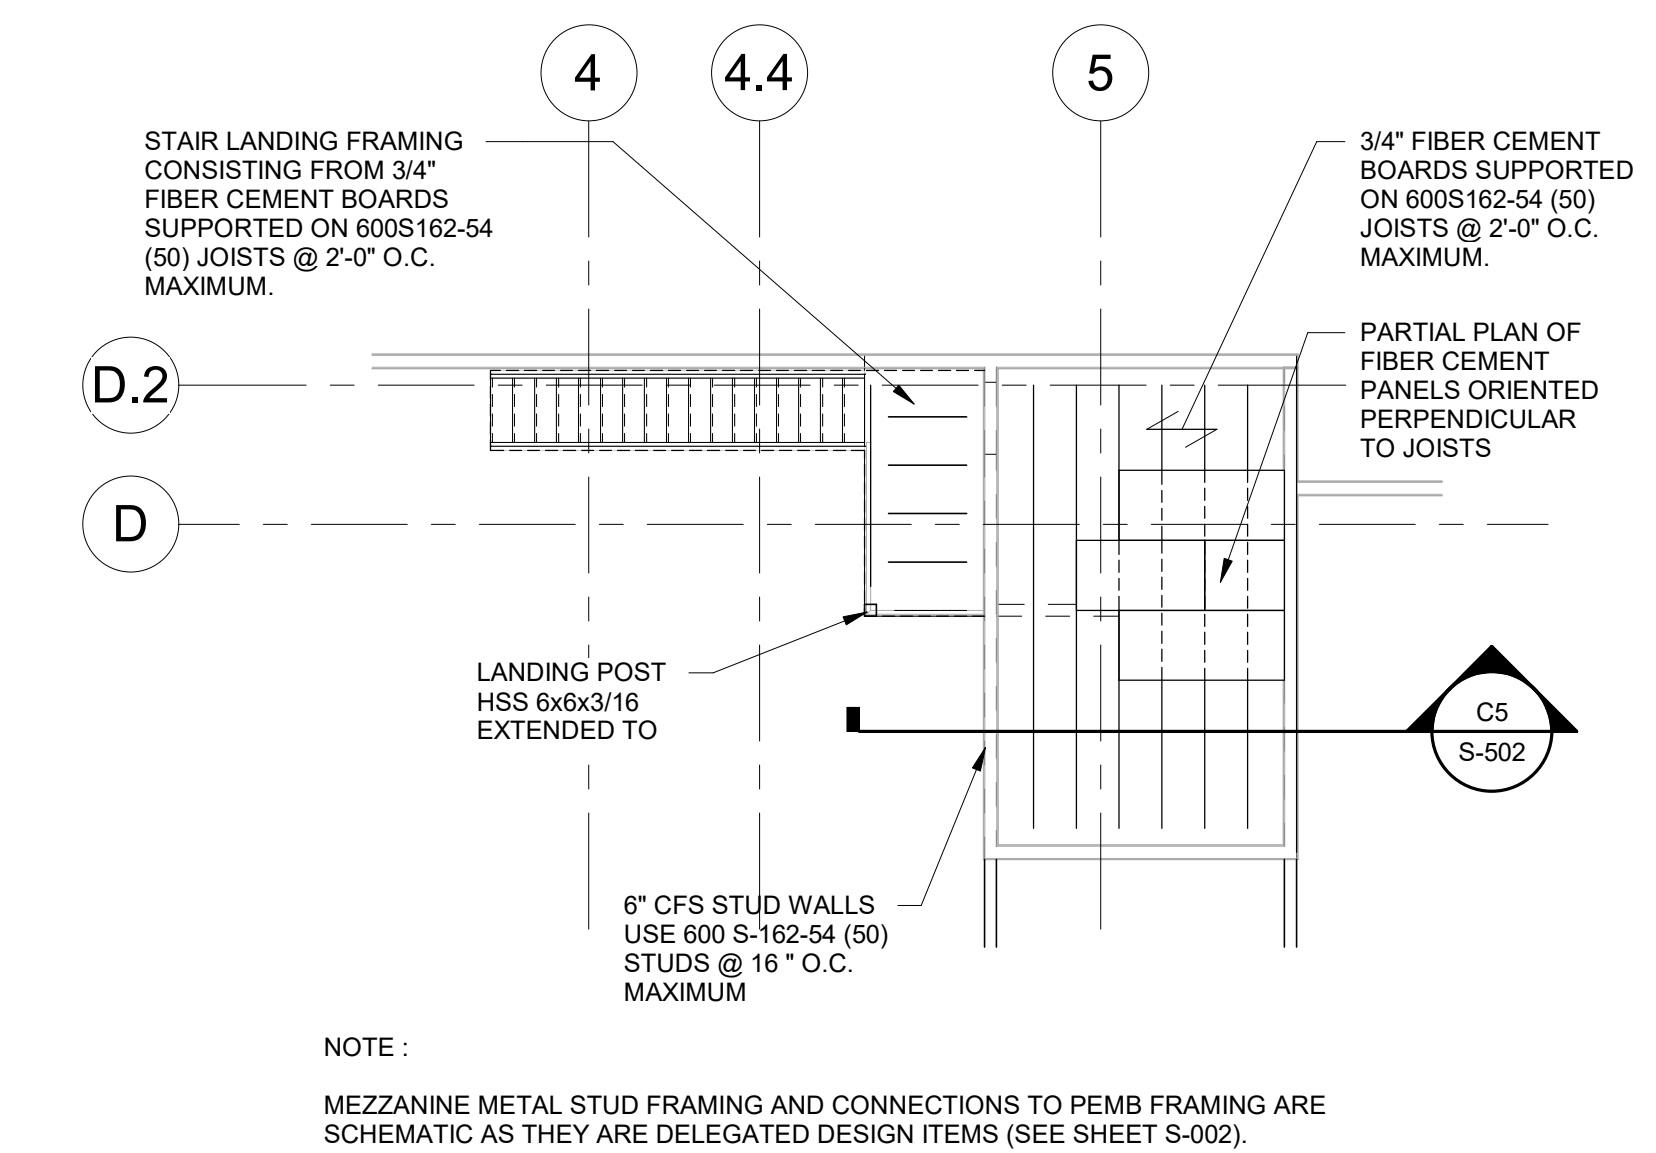

B5 MEZZANINE
SCALE 1/8" = 1'-0"

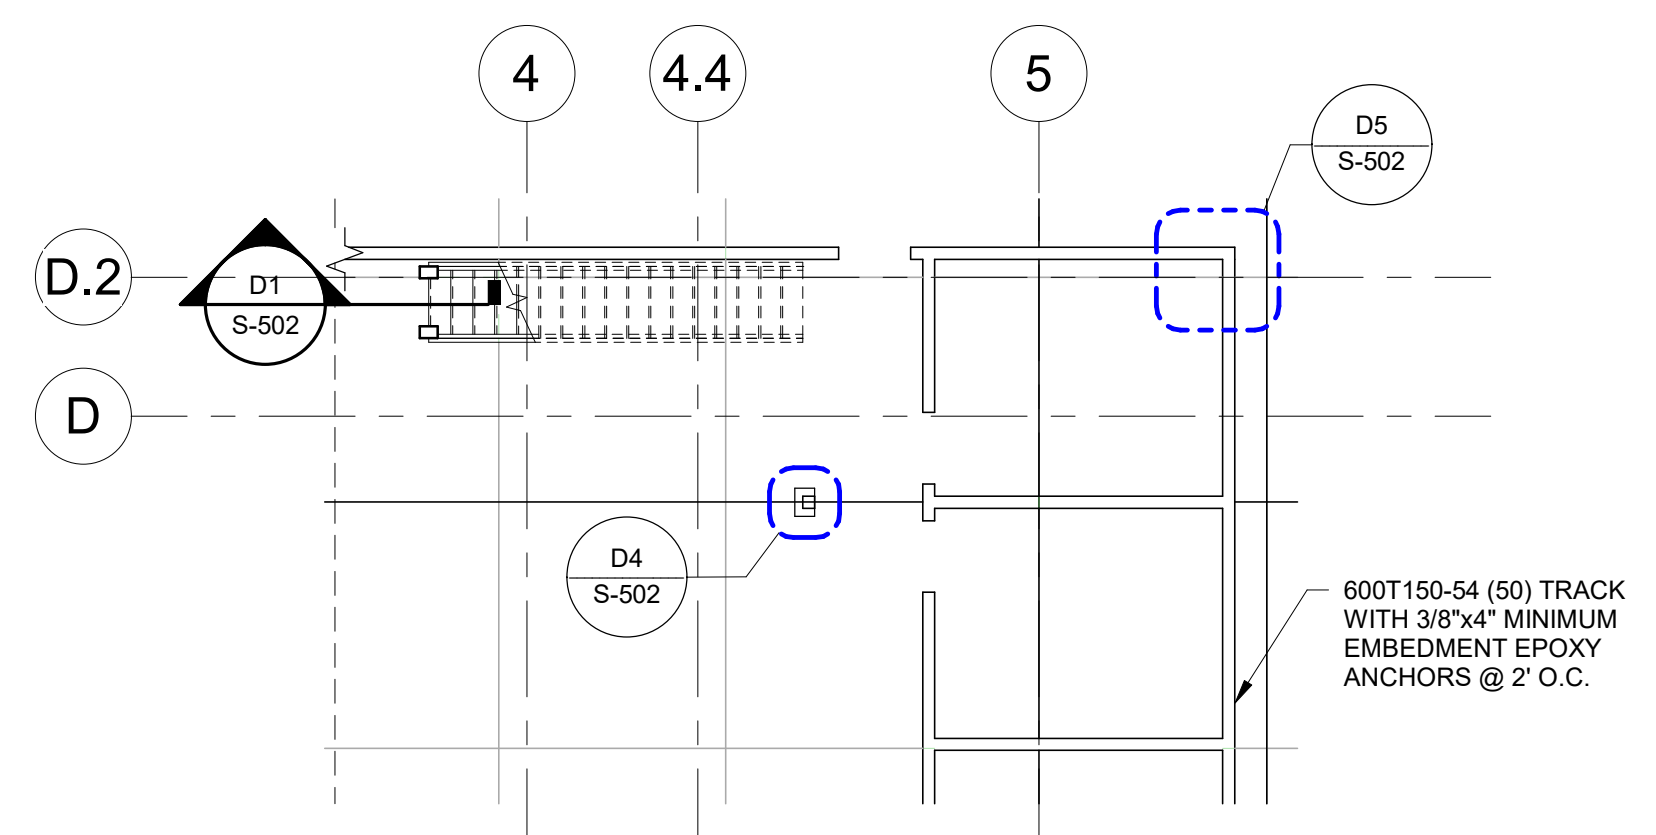

A5 MEZZANINE WALL FOUNDATION
SCALE 1/8" = 1'-0"


GENERAL SHEET NOTES

- SEE SHEETS S-001 AND S-002 FOR ABBREVIATIONS AND GENERAL NOTES.
- SEE SHEETS S-003A AND S-003B FOR ISOMETRIC VIEWS.
- SEE SHEETS SB102 TO S105 FOR ENLARGED FOOTING FRAMING PLANS.
- SEE SHEETS SF101 TO SF105 FOR SCHEMATIC ROOF FRAMING PLANS.
- SEE SHEETS S-301 TO S-303 FOR THE SECTIONS OF THE SCHEMATIC DESIGN OF THE PEMB FRAMES.
- SEE SHEETS S-501 TO S-504 FOR FOUNDATION SECTIONS AND DETAILS.
- ELEVATIONS SHOWN ARE FROM THE FFE = 148.75.
- SEE SHEET S-701 FOR PEDESTAL, WALL AND FOOTING SCHEDULE.
- SEE SHEETS S-801 TO S-803 FOR TYPICAL DETAILS.
- TYPICAL CONTROL JOINTS SPACED PER ELEVATIONS ON SHEET S-201.
- EXPANSION JOINT SEE DETAIL A3/S-501.
- SLAB CONTROL JOINTS. SEE DETAIL C1/SB01 AND C3/S-501.
- OUTSIDE FACE OF STEM WALL IS LINED UP WITH GRIDLINE UNLESS NOTED OTHERWISE.
- OUTSIDE FACE OF WALL IS LINED UP WITH THE GRIDLINE UNLESS NOTED OTHERWISE.
- SEE SCHEDULE ON SHEET SB-106 FOR ELECTRICAL/MECHANICAL PAD THICKNESS AND REINFORCEMENT.


SHEET KEYNOTES

- 8" THICK SLAB-ON-GRADE WITH #4 @ 12" O.C. EACH WAY. SEE DETAILS ON S501 FOR REINFORCEMENT & DETAILS.
- 12" THICK MAT FOUNDATION ON GROUND REINFORCED WITH #4 @ 12" O.C. T & B TO SUPPORT FUTURE CASTING STANDS DESIGNED BY OTHERS

KEY PLAN

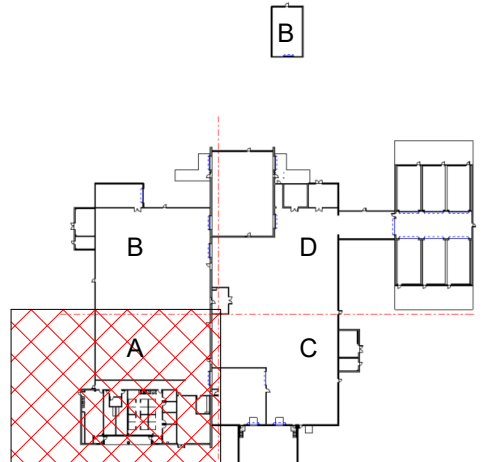

GRAPHIC SCALE(S)

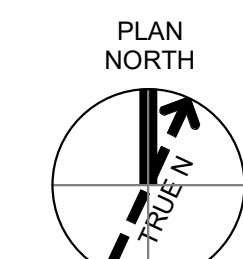

1999 Bryant Street, Suite 3000
Ft. Worth, TX 76102
Phone: 817.722.0200
Fax: 817.722.0201
Email: Jacobs Engineering Group Inc.
License Type: Engineering License No. 12512404

NO.	DATE	BY	CHK	DR	DESIGN
1	09/18/2024	KEM	APVD	JM	TM

GMLRS
Camden OSD
Calhoun County, Arkansas
Aerojet Rocketdyne

STRUCTURAL FOUNDATION PLANS
AREA A

SHEET NO
SB102

SCALE As indicated
DATE 09/18/2024
PROJ D3754502
DWG

PLOT DATE/TIME: 9/18/2024 6:52:53 PM