


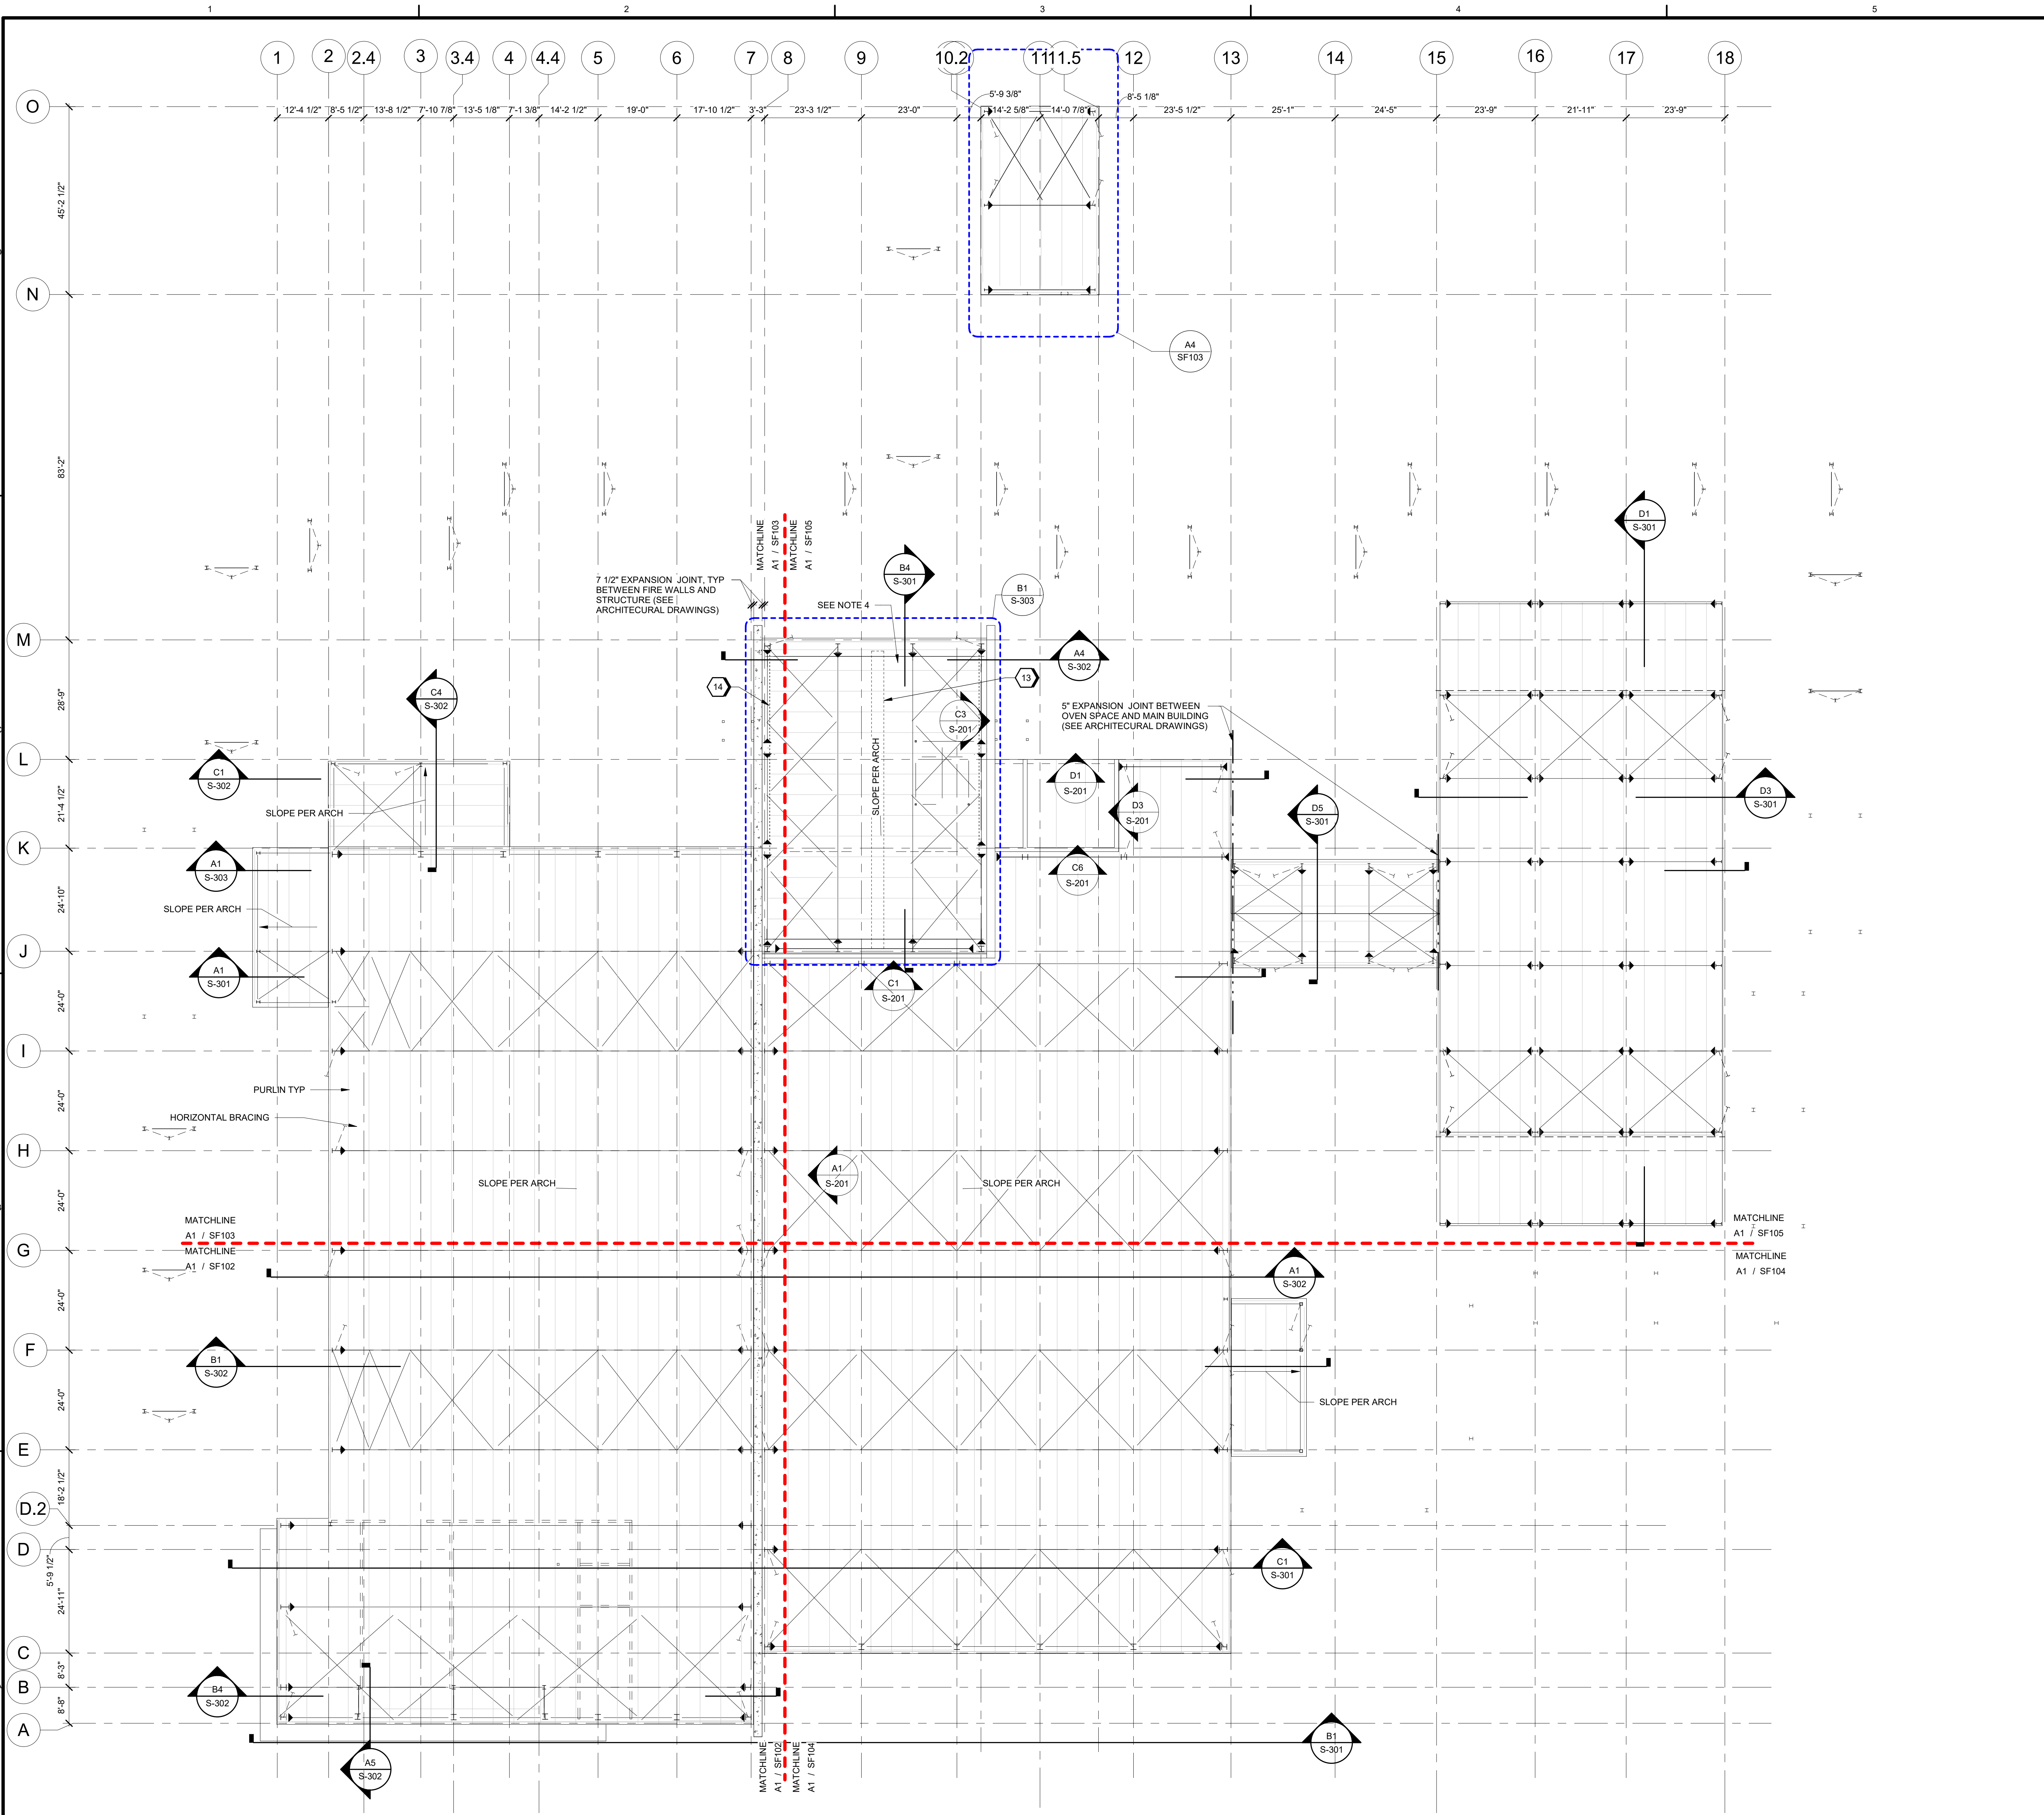

A1 OVERALL ROOF FRAMING PLAN
SCALE 1/16" = 1'-0"


GENERAL SHEET NOTES

- SEE SHEETS S-001 TO S-003 FOR GENERAL NOTES, SYMBOLS AND ABBREVIATIONS AND SPECIAL INSPECTION NOTES.
- SEE SHEET S-004 FOR DESIGN WIND LOADS OF ROOF AND WALL PANELS
- SEE SHEET S-005 FOR ROOF AND CANOPY SNOW DESIGN LOAD.
- SEE SHEETS S-003A AND S-003B FOR OVERALL STRUCTURAL ISOMETRIC VIEWS
- FRAMING ON THIS SHEET AND SHEETS SF102- SF105 IS PROVIDED BY PEMB. THESE PLANS AS WELL AS FRAME ELEVATIONS ON SHEETS S-301 TO S-306 ARE SCHEMATIC AND WILL BE UPDATED BY THE PEMB ENGINEER. THE PROVIDED FRAMING IS BASED ON 3" WALL INSULATED METAL PANELS AND 5" ROOF INSULATED METAL PANELS. ALL PANELS ARE SUPPORTED BY 10" DEEP COLD-FORMED MEMBERS THAT ARE SUPPORTED BY PEMB FRAMES.
- SEE SHEET S-201 FOR CONCRETE WALL ELEVATIONS
- SEE SHEETS S-301 TO S-303 FOR SECTIONS DETAILS AND SCHEMATIC ELEVATIONS OF PEMB FRAMES
- REFER TO MECHANICAL DRAWINGS FOR LOCATIONS OF ROOFTOP UNITS AND PENETRATIONS. PROVIDE SUPPORT FRAMING AS NEEDED AT ROOF PENETRATIONS.


SHEET KEYNOTES

- 13 BRIDGE CRANE (SEE DETAIL B2/S-303)
14 CRANE RUNWAY BEAM BELOW (SEE B2/S-303)

KEY PLAN

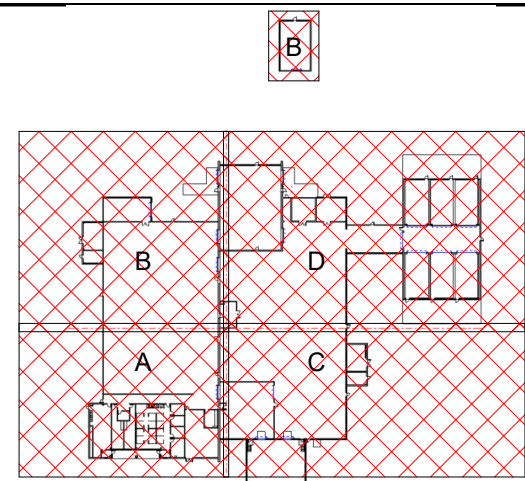

GRAPHIC SCALE(S)

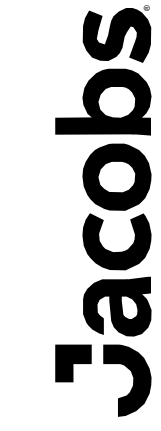

NO.	DATE	REVISION	BY	APPROVED
1	09/18/2024	100% ISSUED FOR CONSTRUCTION	KEM	AP/ID
2				
3				
GMLRS
Camden OSD
Calhoun County, Arkansas
Aerojet Rocketdyne

STRUCTURAL
OVERALL ROOF FRAMING PLAN

SHEET NO
SF101

SCALE As indicated
DATE 09/18/2024
PROJ D3754502
DWG