



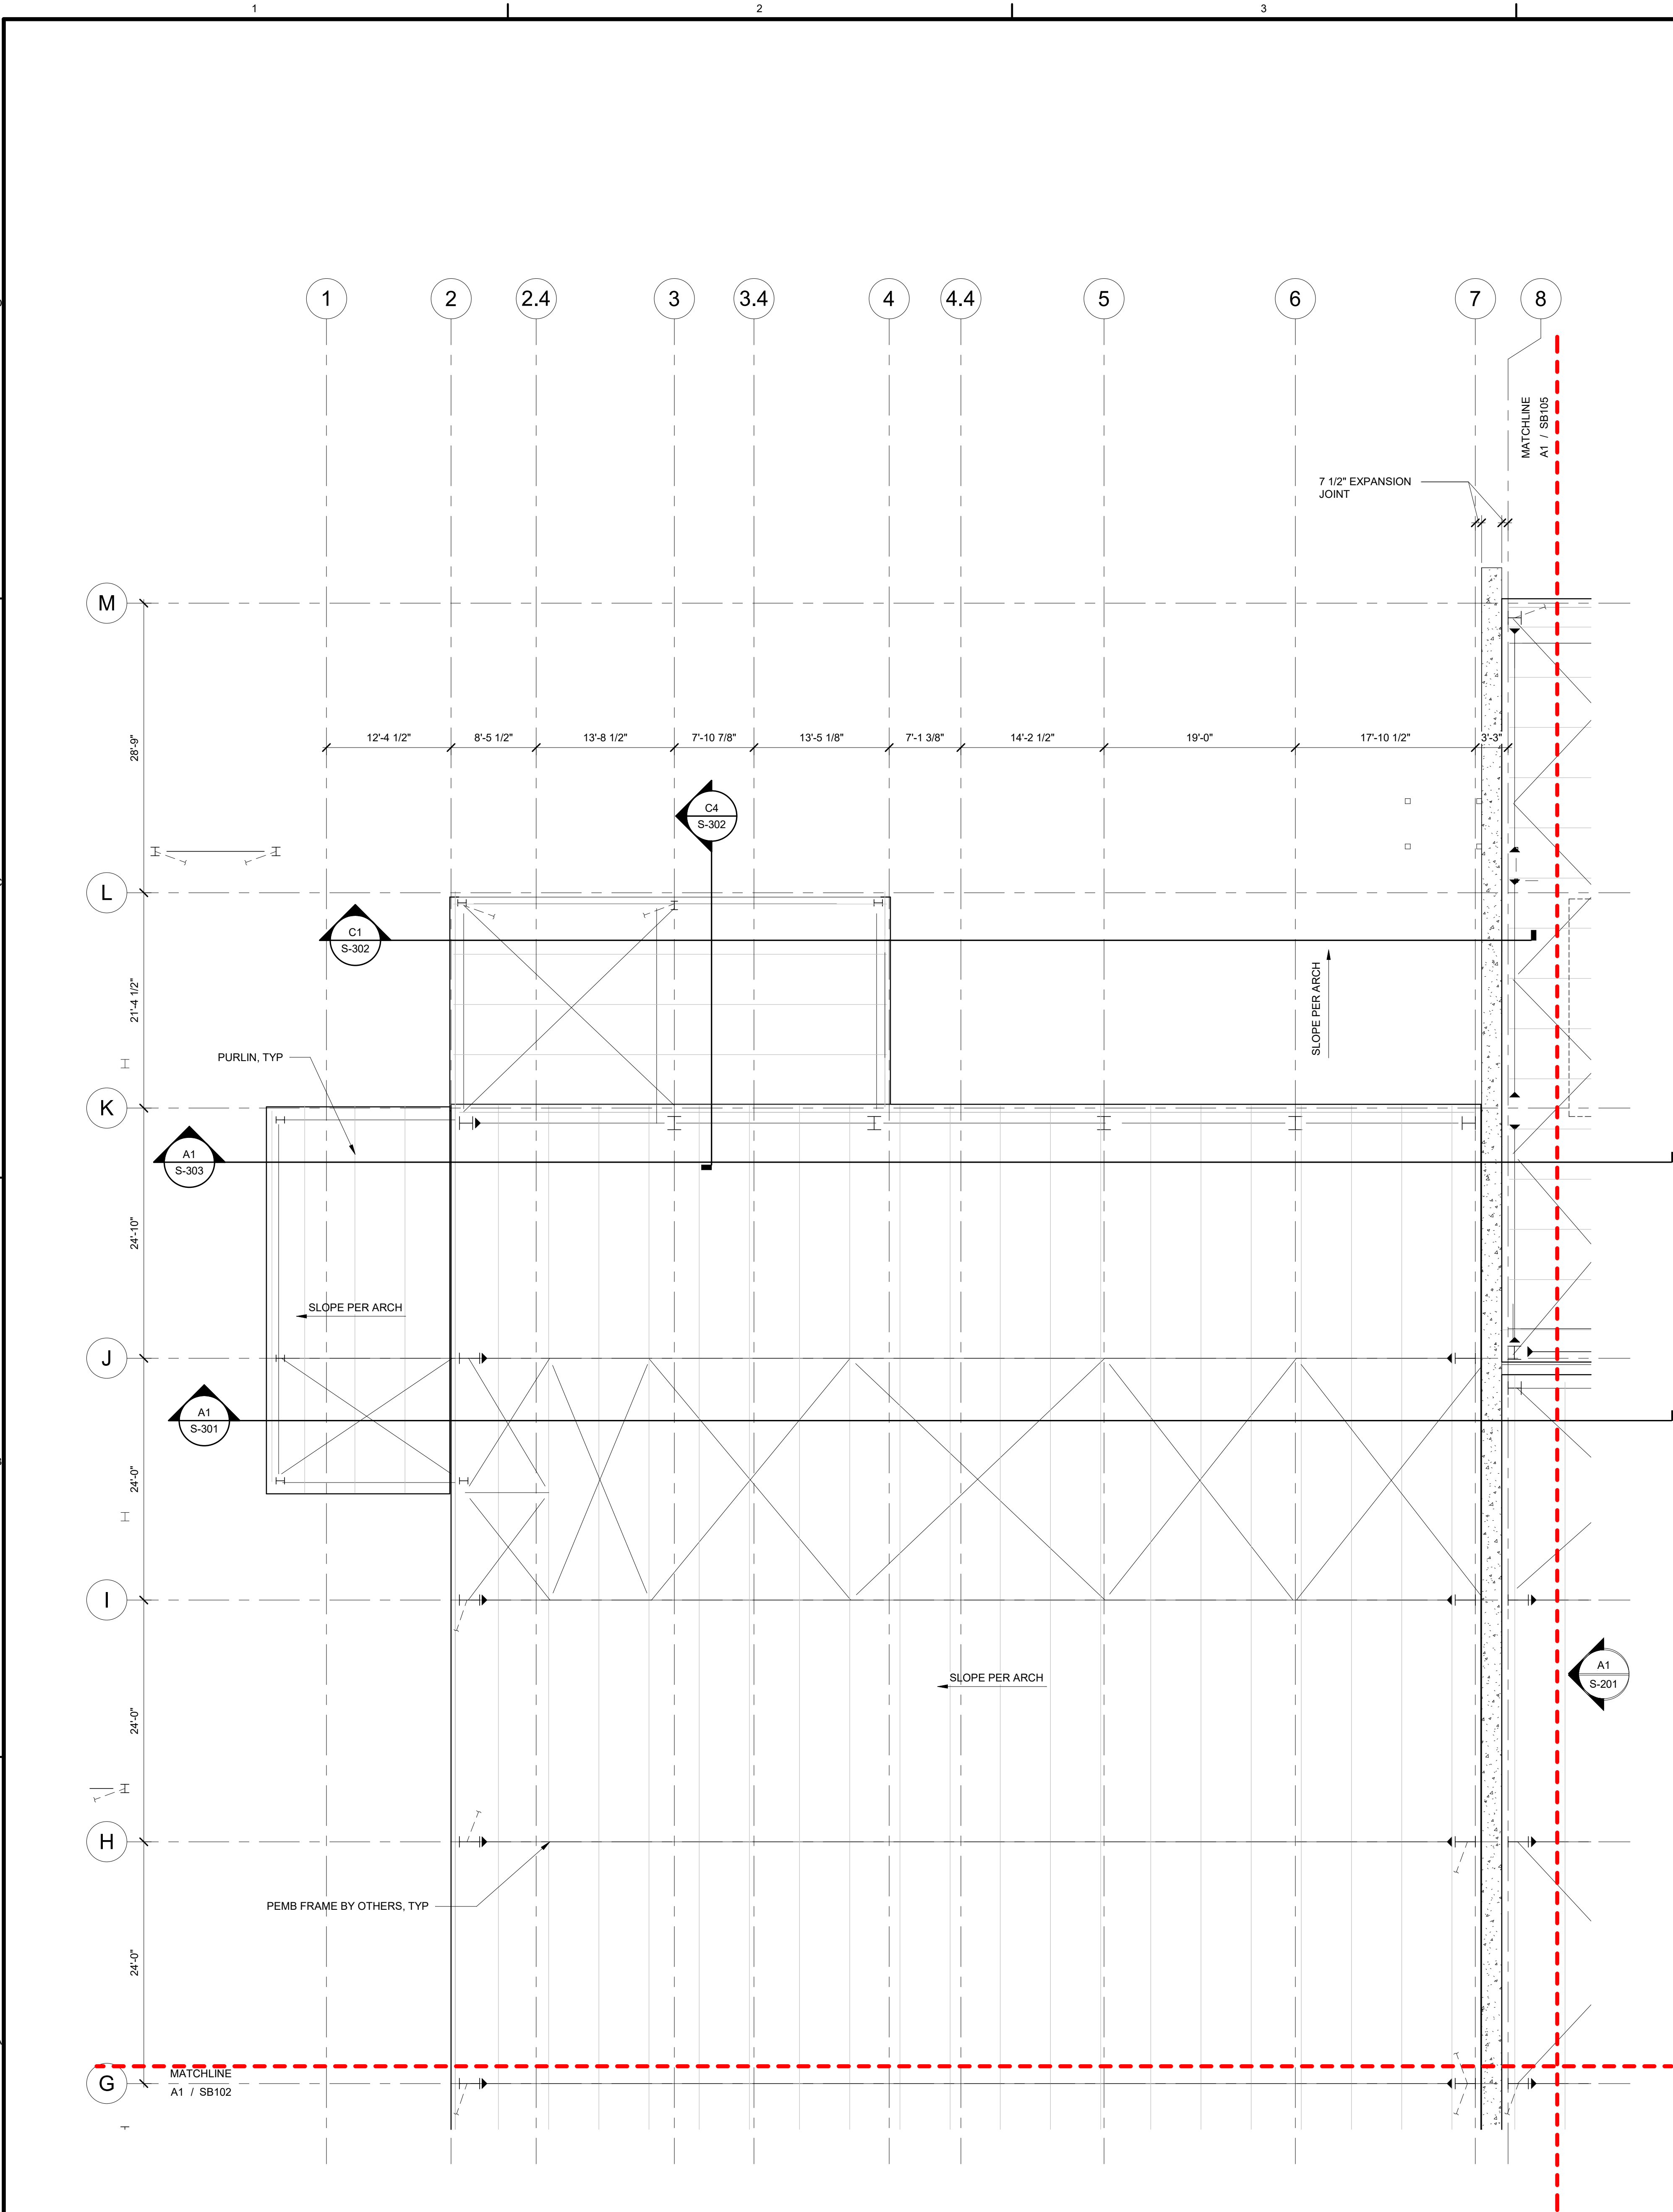

A1 PARTIAL ROOF FRAMING PLAN - AREA B
SCALE 1/8" = 1'-0"

A4 BOILER BUILDING ROOF FRAMING PLAN
SCALE 1/8" = 1'-0"

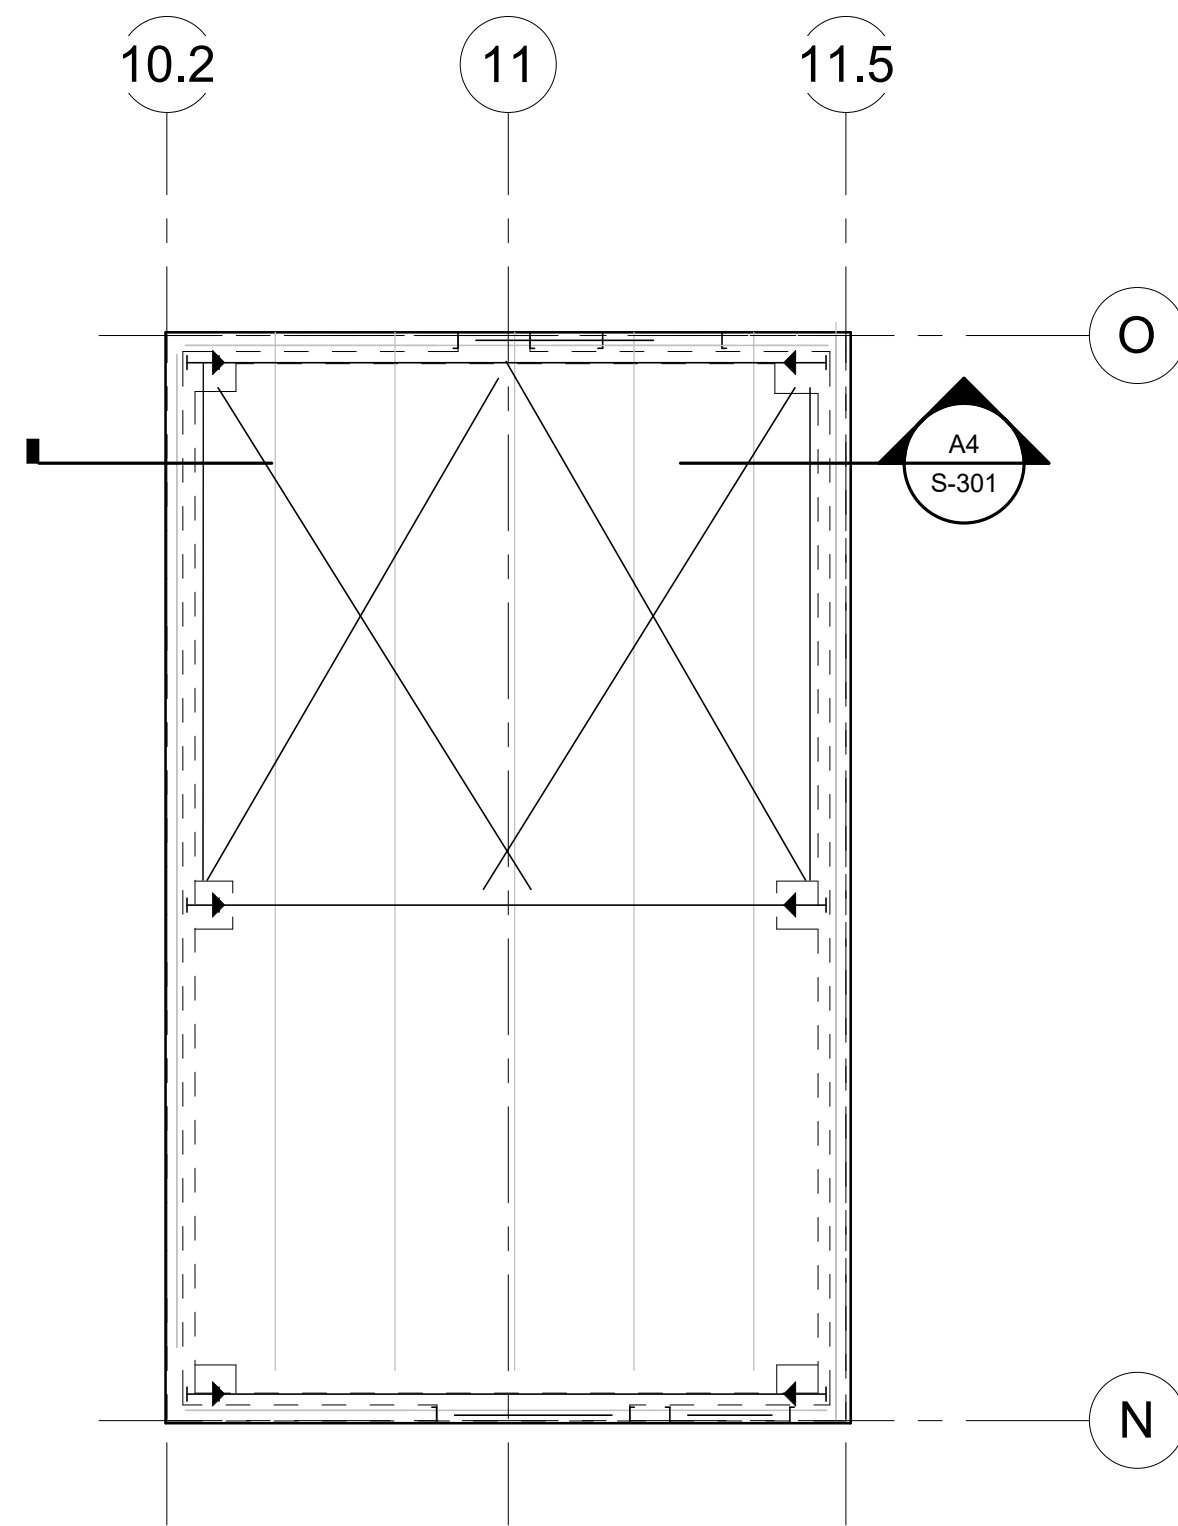


KEY PLAN

GRAPHIC SCALE(S)



GENERAL SHEET NOTES

#)SHEET KEYNOTES

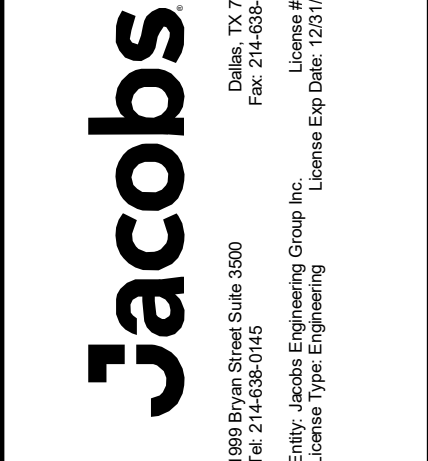

REVISION		DATE		BY		CHK		DR		APVD	
NO.	DATE	DESIGN	CHK	BY	CHK	DR	APVD	NO.	DATE	DESIGN	CHK
0	09/18/2024			KEM							

GMLRS
Camden OSD
Calhoun County, Arkansas
Aerojet Rocketdyne

STRUCTURAL
PARTIAL ROOF FRAMING PLANS
AREA B

SHEET NO
SF103

SCALE 1/8" = 1'-0"
DATE 09/18/2024
PROJ D3754502
DWG

© Jacobs Solutions 2023. ALL RIGHTS RESERVED.

THIS DOCUMENT AND THE DESIGN INFORMATION HEREIN ARE THE PROPERTY OF JACOBS SOLUTIONS. NO PART OF THIS DOCUMENT IS TO BE REPRODUCED OR TRANSMITTED IN ANY FORM OR BY ANY MEANS, ELECTRONIC OR MECHANICAL, WITHOUT THE WRITTEN PERMISSION OF JACOBS SOLUTIONS.