


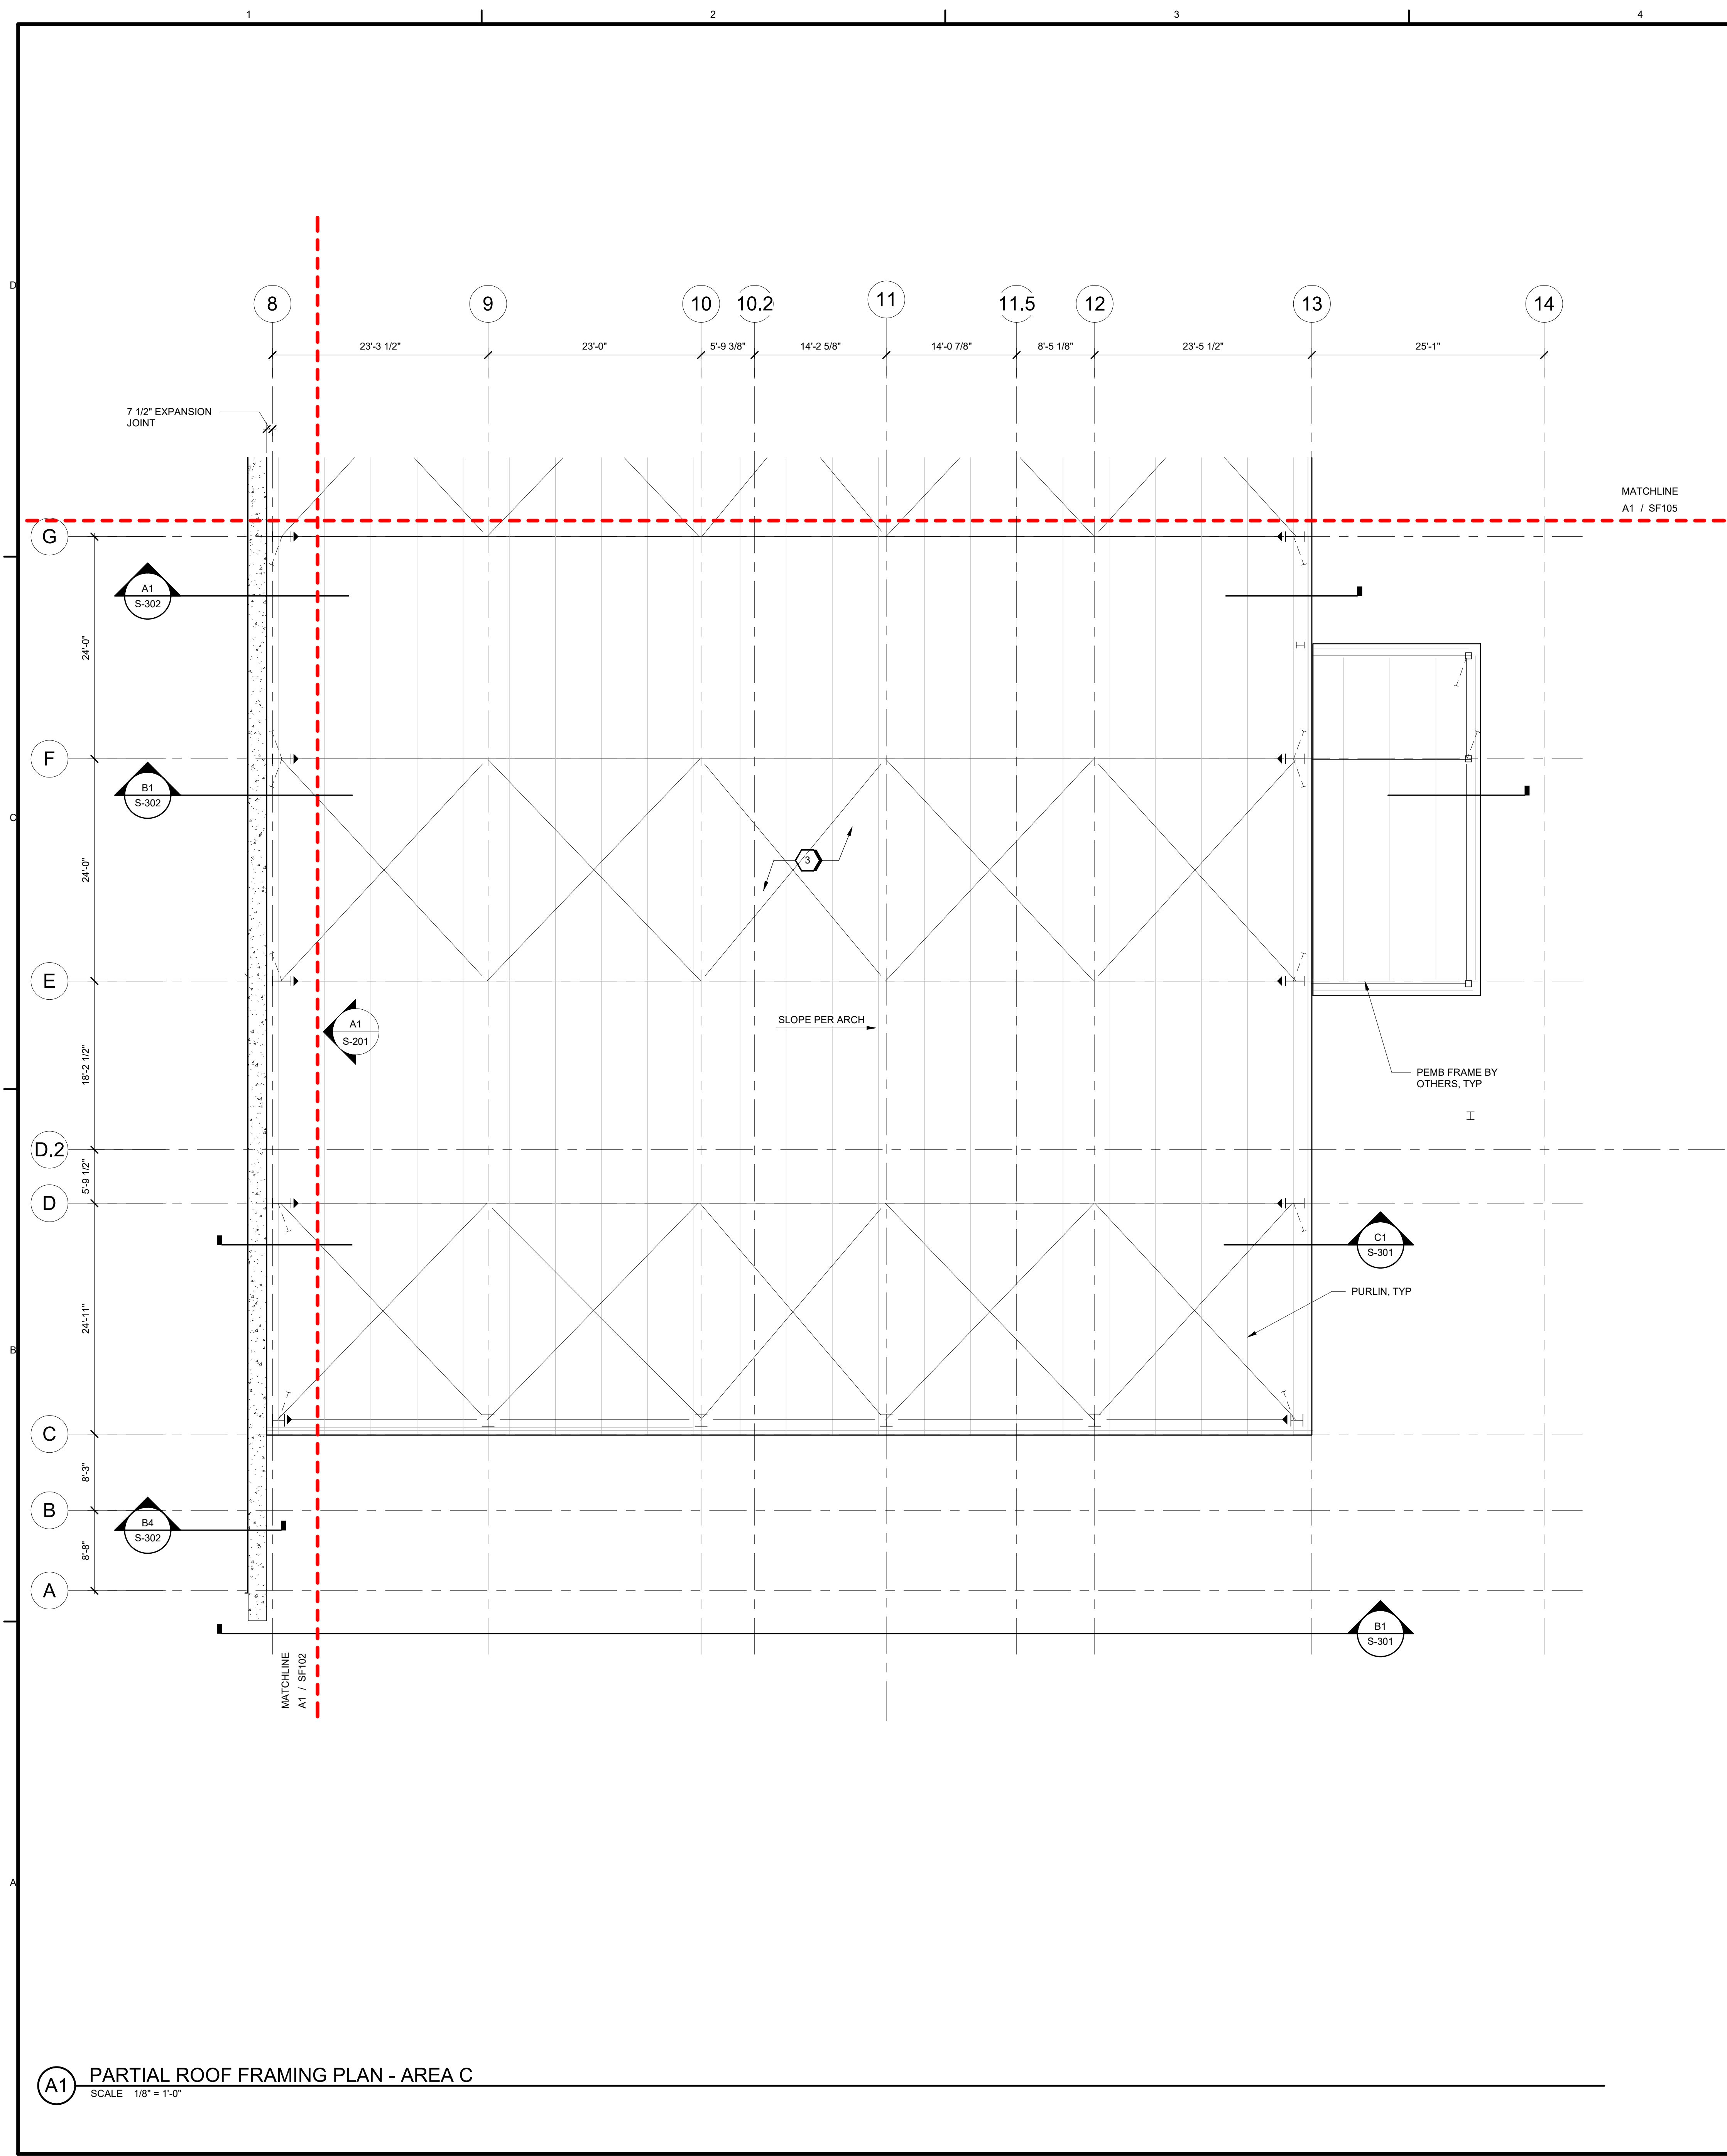


A1 PARTIAL ROOF FRAMING PLAN - AREA C
SCALE 1/8" = 1'-0"

GENERAL SHEET NOTES


SHEET KEYNOTES

3 3" METAL STANDING SEAM PANEL ROOF PANELS, SEE ARCH

KEY PLAN

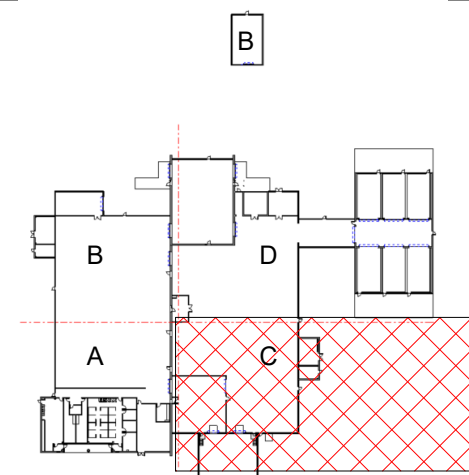

GRAPHIC SCALE(S)

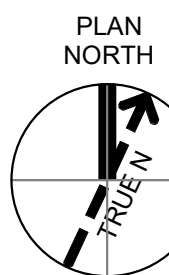

1995 Bryant Street, Suite 300
Ft. Smith, AR 72304
Entity: Jacobs Engineering Group Inc.
License Type: Engineering
License Exp. Date: 12/31/2024

REVISION		DATE	BY	CHK	DR	APPROVED
1	100% ISSUED FOR CONSTRUCTION	09/18/2024	KEM	TM		
2						
3						
GMLRS
Camden OSD
Calhoun County, Arkansas
Aerojet Rocketdyne

STRUCTURAL
PARTIAL ROOF FRAMING PLANS
AREA C

SHEET NO
SF104

SCALE 1/8" = 1'-0"
DATE 09/18/2024
PROJ D3754502
DWG