


FOR REFERENCE ONLY

CAMPUS VIEW TO IDENTIFY BUILDING LOCATIONS

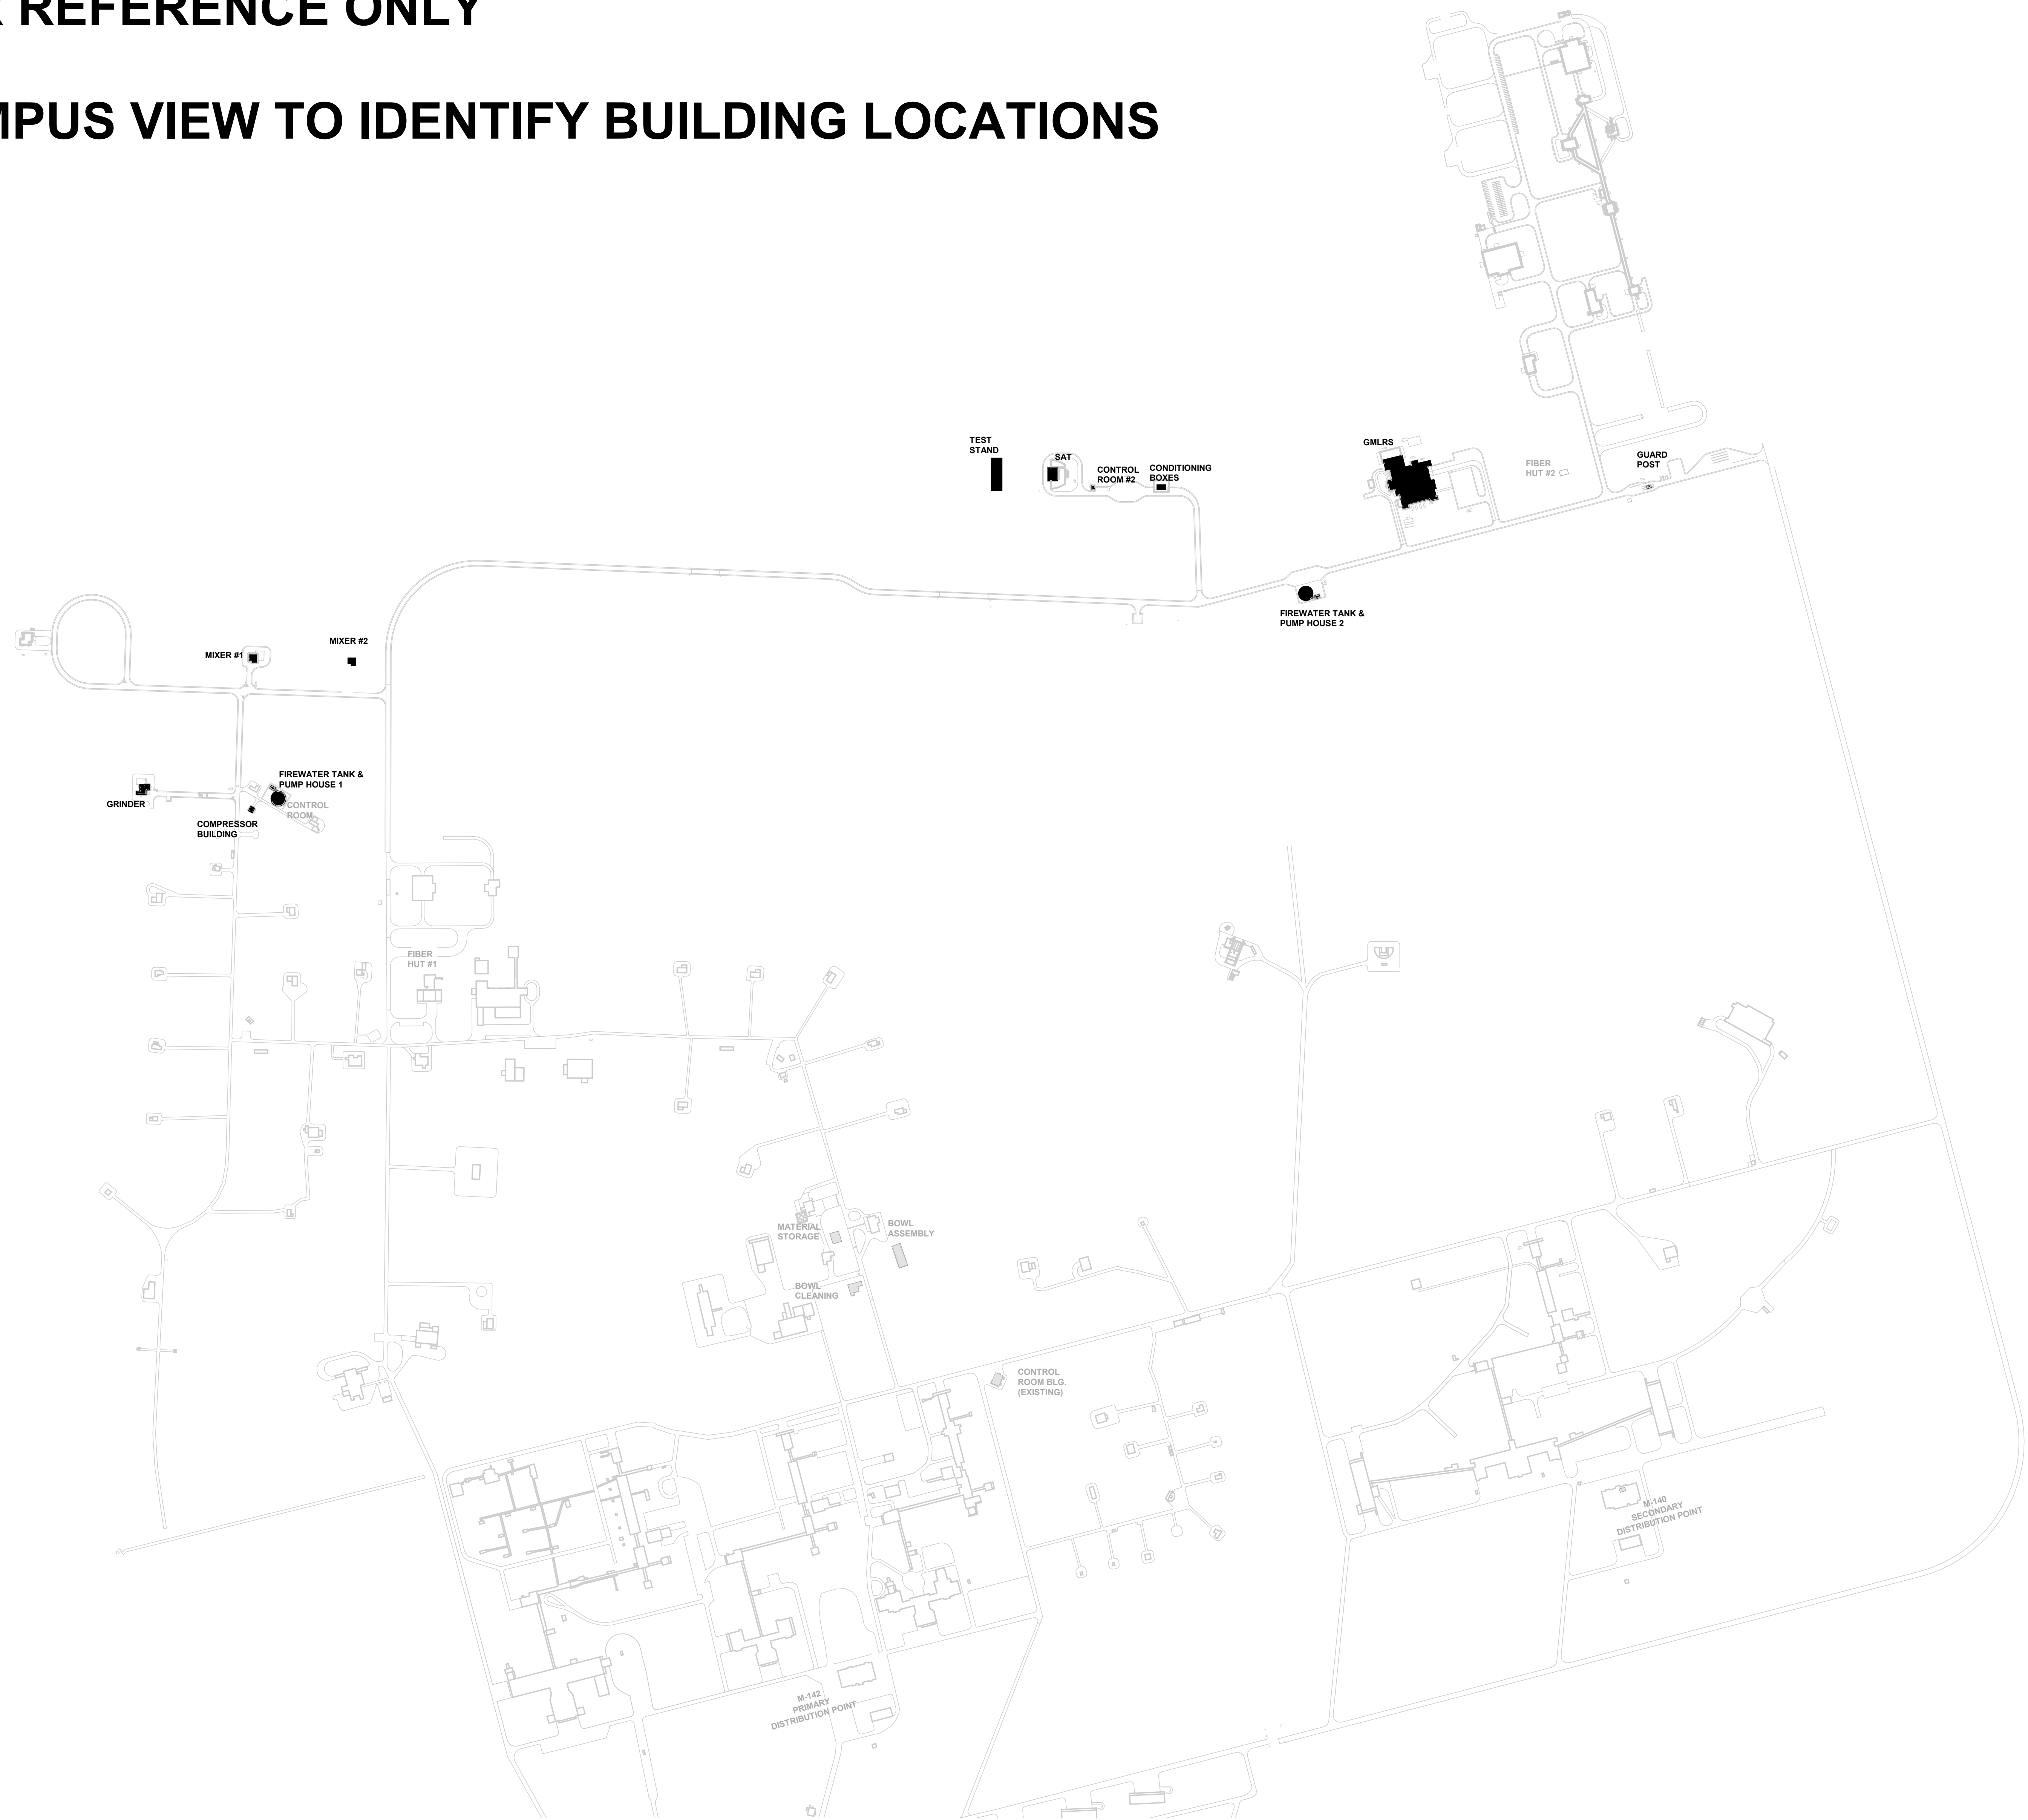


**A1** TELECOM SITE PLAN - SITE DEVELOPMENT - REFERENCE VIEW

SCALE 1" = 500'

GRAPHIC SCALE(S)

1" = 500'-0" 0 500' 1000' 1500'

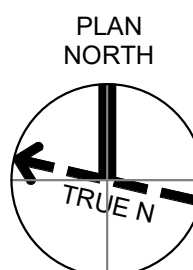

SITE DEVELOPMENT  
Camden OSD  
Calhoun County, Arkansas  
Aerojet Rocketdyne

TELECOMMUNICATIONS SITE PLAN

SHEET NO		T-101
SCALE	1" = 500'	
DATE	09/18/2024	
PROJ	D3754502	
DWG	CDN-OSD-SHA-03-1-101	

DESIGN		NO.	DATE	DR	BY	APPROVED	MT
REVISION		NO.	DATE	DR	BY	APPROVED	MT
100% ISSUED FOR CONSTRUCTION - EXPANSION		0	09/18/2024	BP	BP	APPROVED	MT

**Jacobs**

1995 Bryant Road, Suite 3000  
Chattanooga, TN 37421  
Phone: 423.772.7200  
Fax: 423.772.7201  
Email: Jacobs Engineering Group, Inc.  
License Type: Engineering License No. 12312004

REGISTERED COMMUNICATIONS DISTRIBUTION DESIGNER

**Bicsi**

Robert A Prichard  
BICSID #4107014  
EXPIRES 12-31-25

