

9/18/2024 9:31:03 AM A-202
Autodesk Docs/US_D3754500_FED_Aerojet Rocketdyne/D3754500_CIMDN_OSD_Grinder_ARCH-INT.rvt

1

2

3

4


5

D


C

B

A

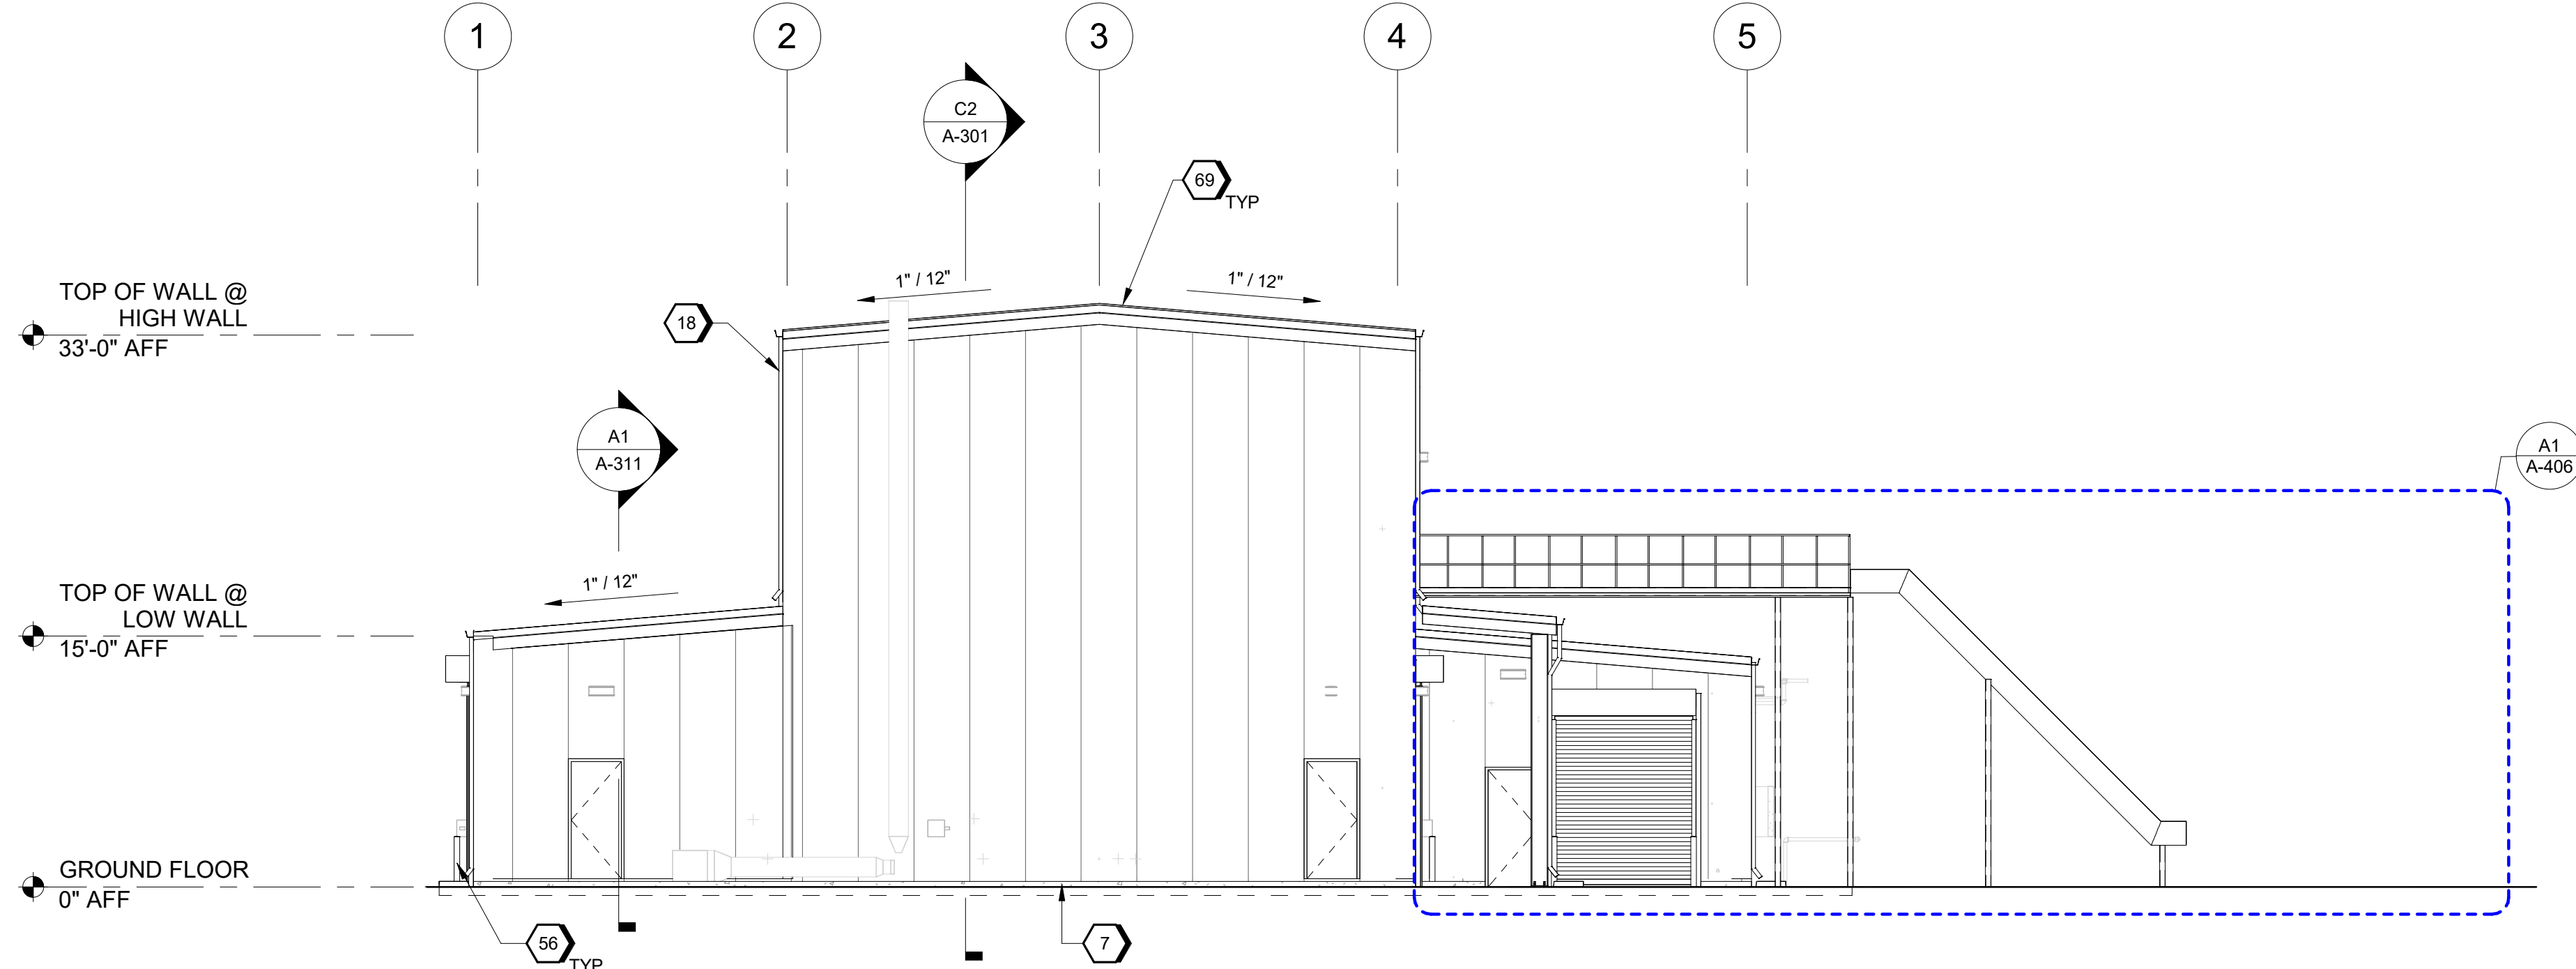

C1 SOUTH ELEVATION
SCALE 1/8" = 1'-0"

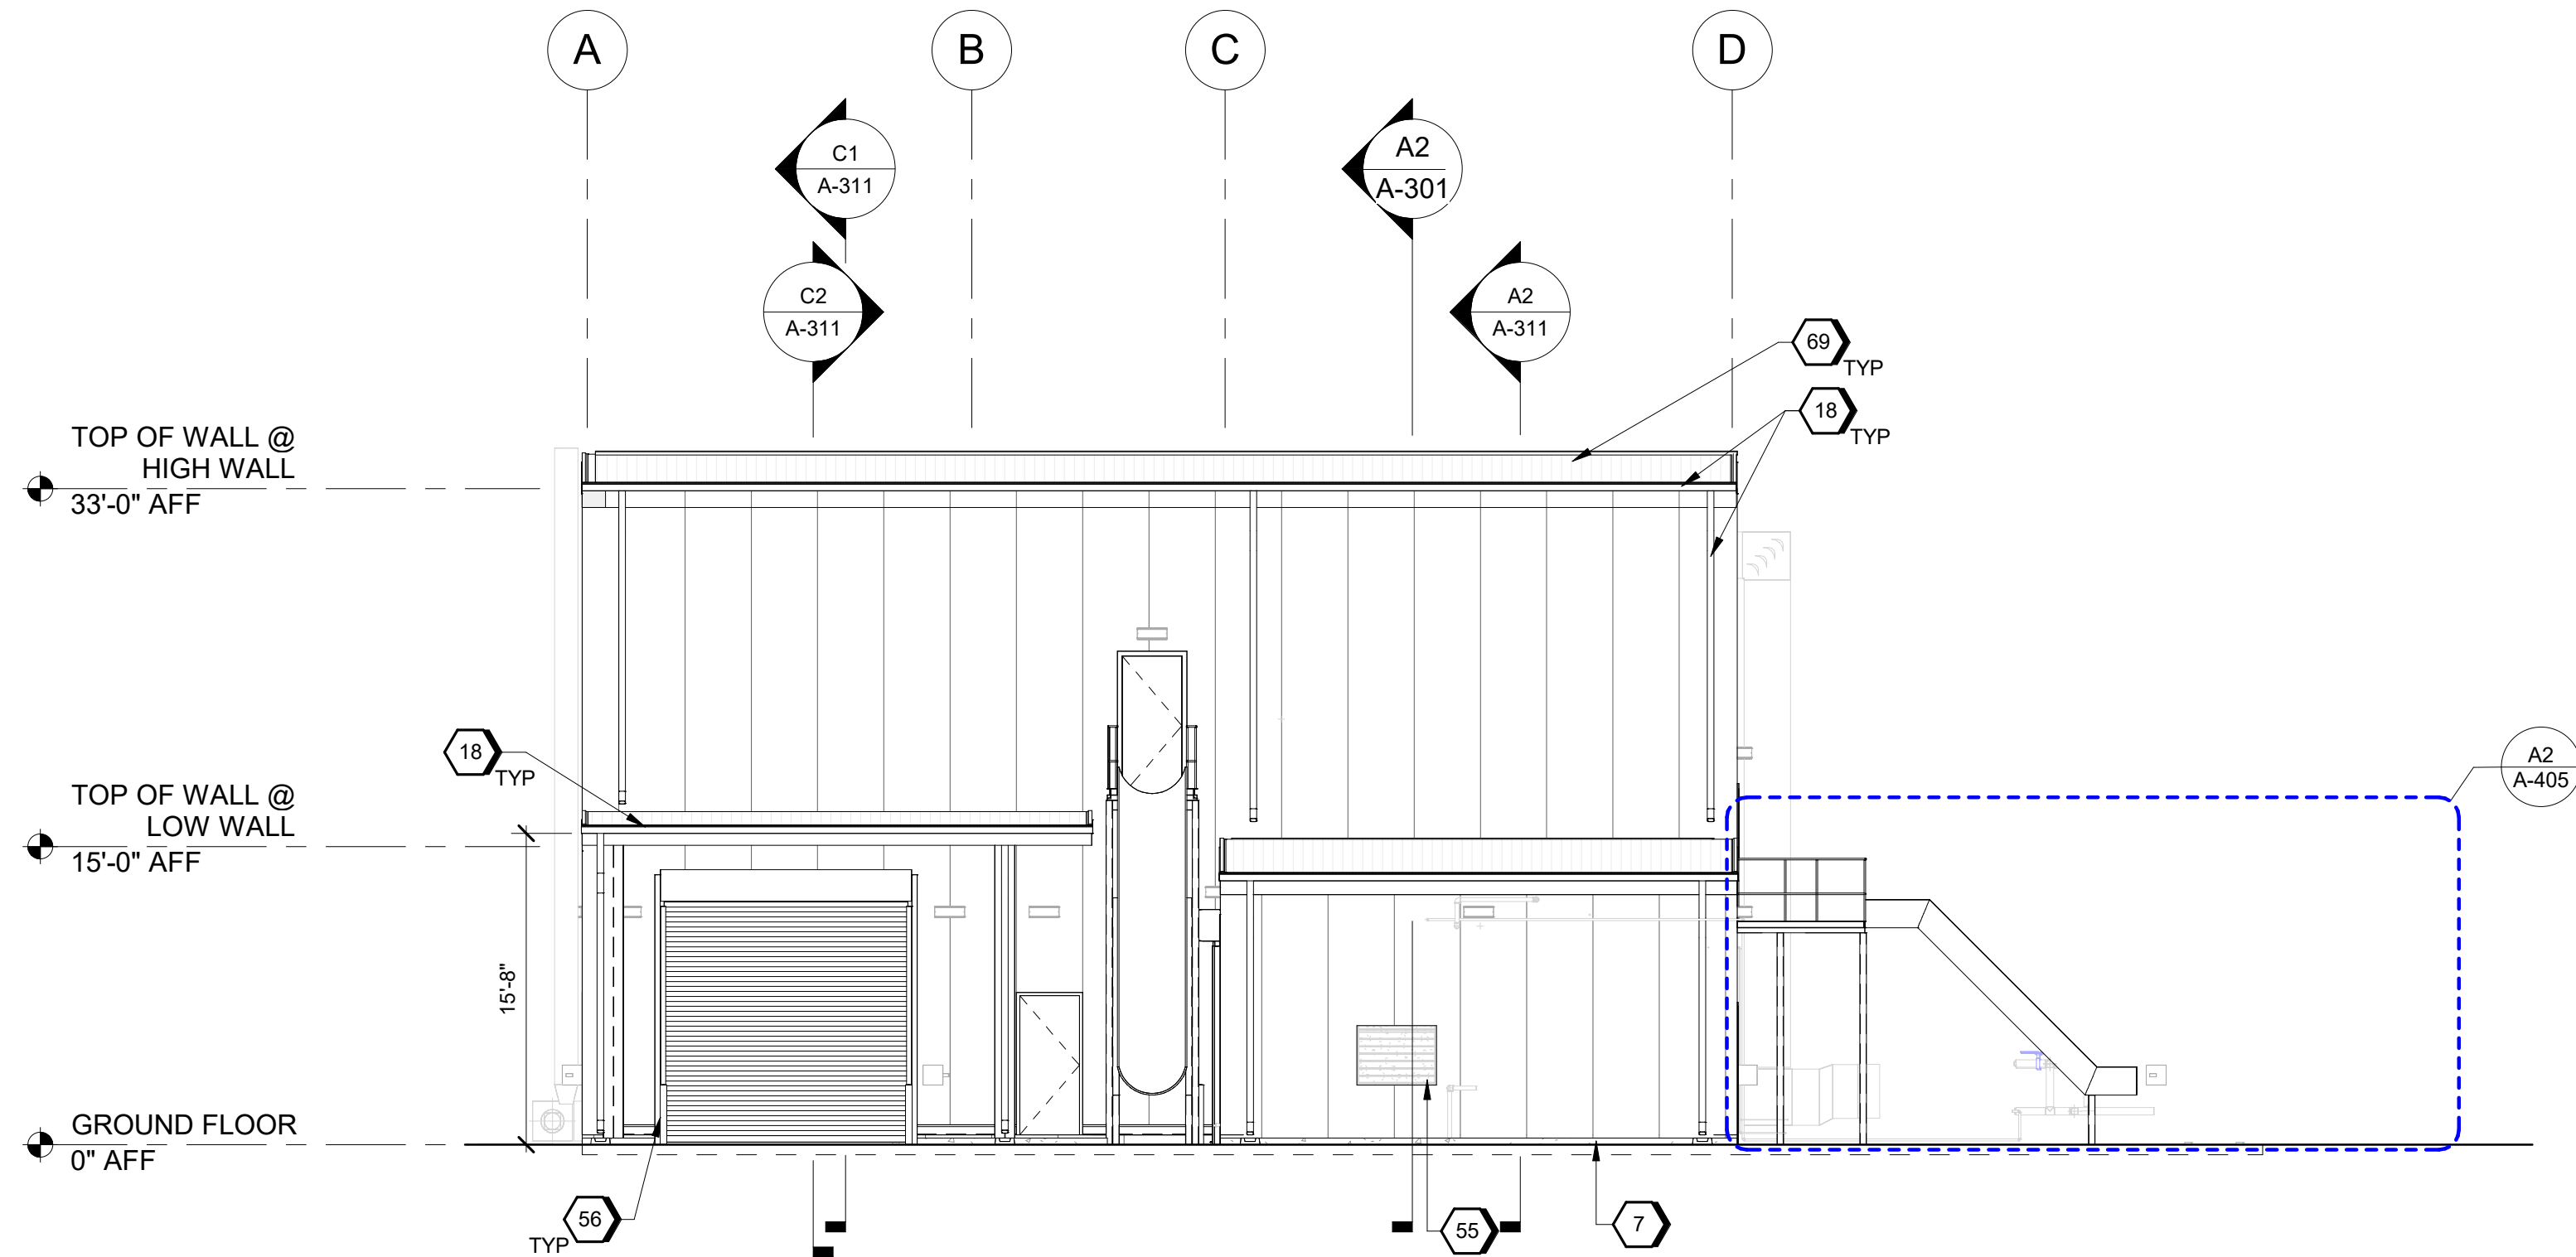

A1 EAST ELEVATION
SCALE 1/8" = 1'-0"

SHEET KEYNOTES

- 7 CONCRETE BASE
18 CONT. METAL GUTTER 5" DEEP X 6" WIDE. COLOR TO MATCH THE BUILDING
55 METAL LOUVER - TYPICAL
56 4'-0" x 6" DIA CONCRETE FILLED GALV STL PIPE BOLLARD, PAINTED SAFETY YELLOW
69 RP-3 - REFER TO CAMPUS DETAILS A-800

Jacobs
1888 Bryan Street Suite 3000 Dallas, TX 75201
Tel: 214-638-0145 Fax: 214-638-0447
Entity: Jacobs Consultants Inc.
License: Professional
Exp. Date: 01/31/2025



Grinder
Camden OSD
Calhoun County, Arkansas
Aerojet Rocketdyne

Jacobs **ARCHITECTURE**

ARCHITECTURE
EXTERIOR ELEVATIONS

GRAPHIC SCALE(S)



SHEET NO	
A-202	
SCALE	1/8" = 1'-0"
DATE	09/18/2024
PROJ	D3754502
DWG	CIMDN_OSD_Grinder_A-202

PLOT DATE/TIME: 9/18/2024 9:31:03 AM