


9/18/2024 9:31:06 AM A-205
Autodesk Docs/US_D0754500_FED_Aerojet Rocketdyne/D3754500_CIMN_OSD_Grinder_ARCH-INT.rvt

D


C

B


A

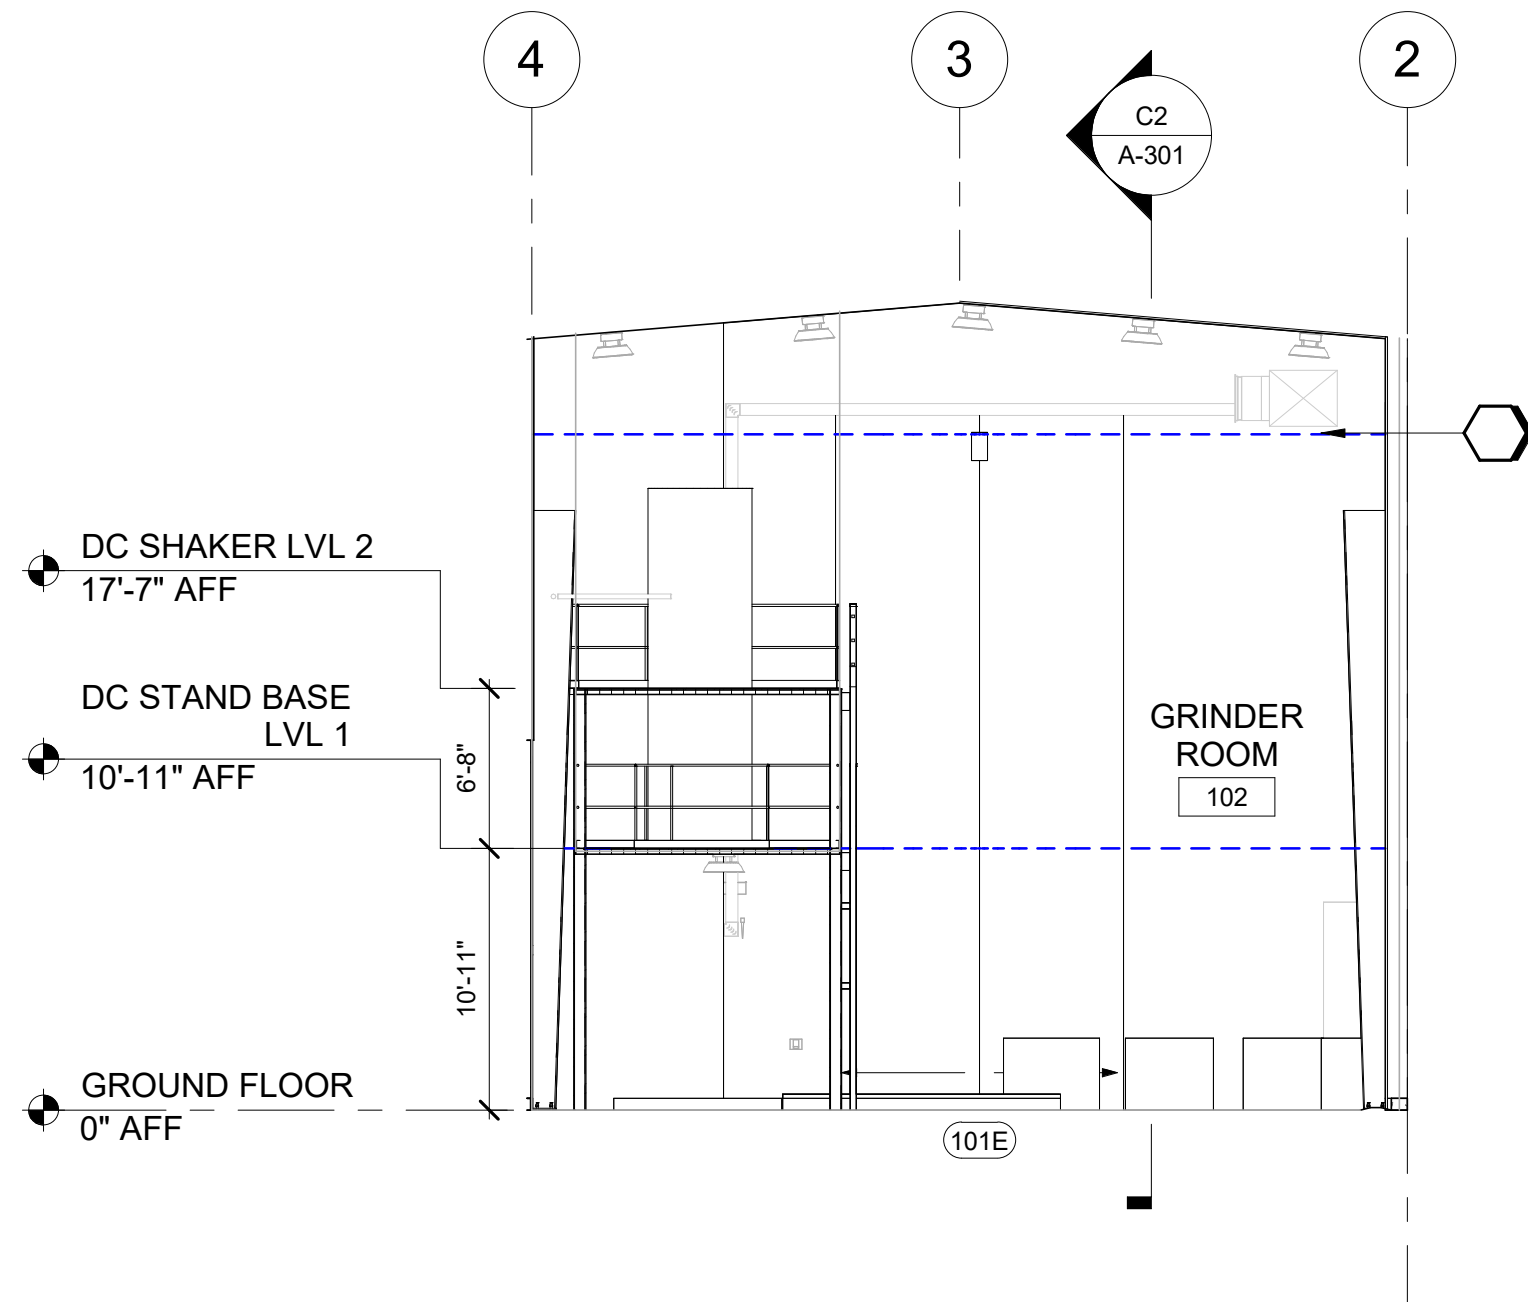


B1 SOUTH INTERIOR ELEVATION
SCALE 1/8" = 1'-0"

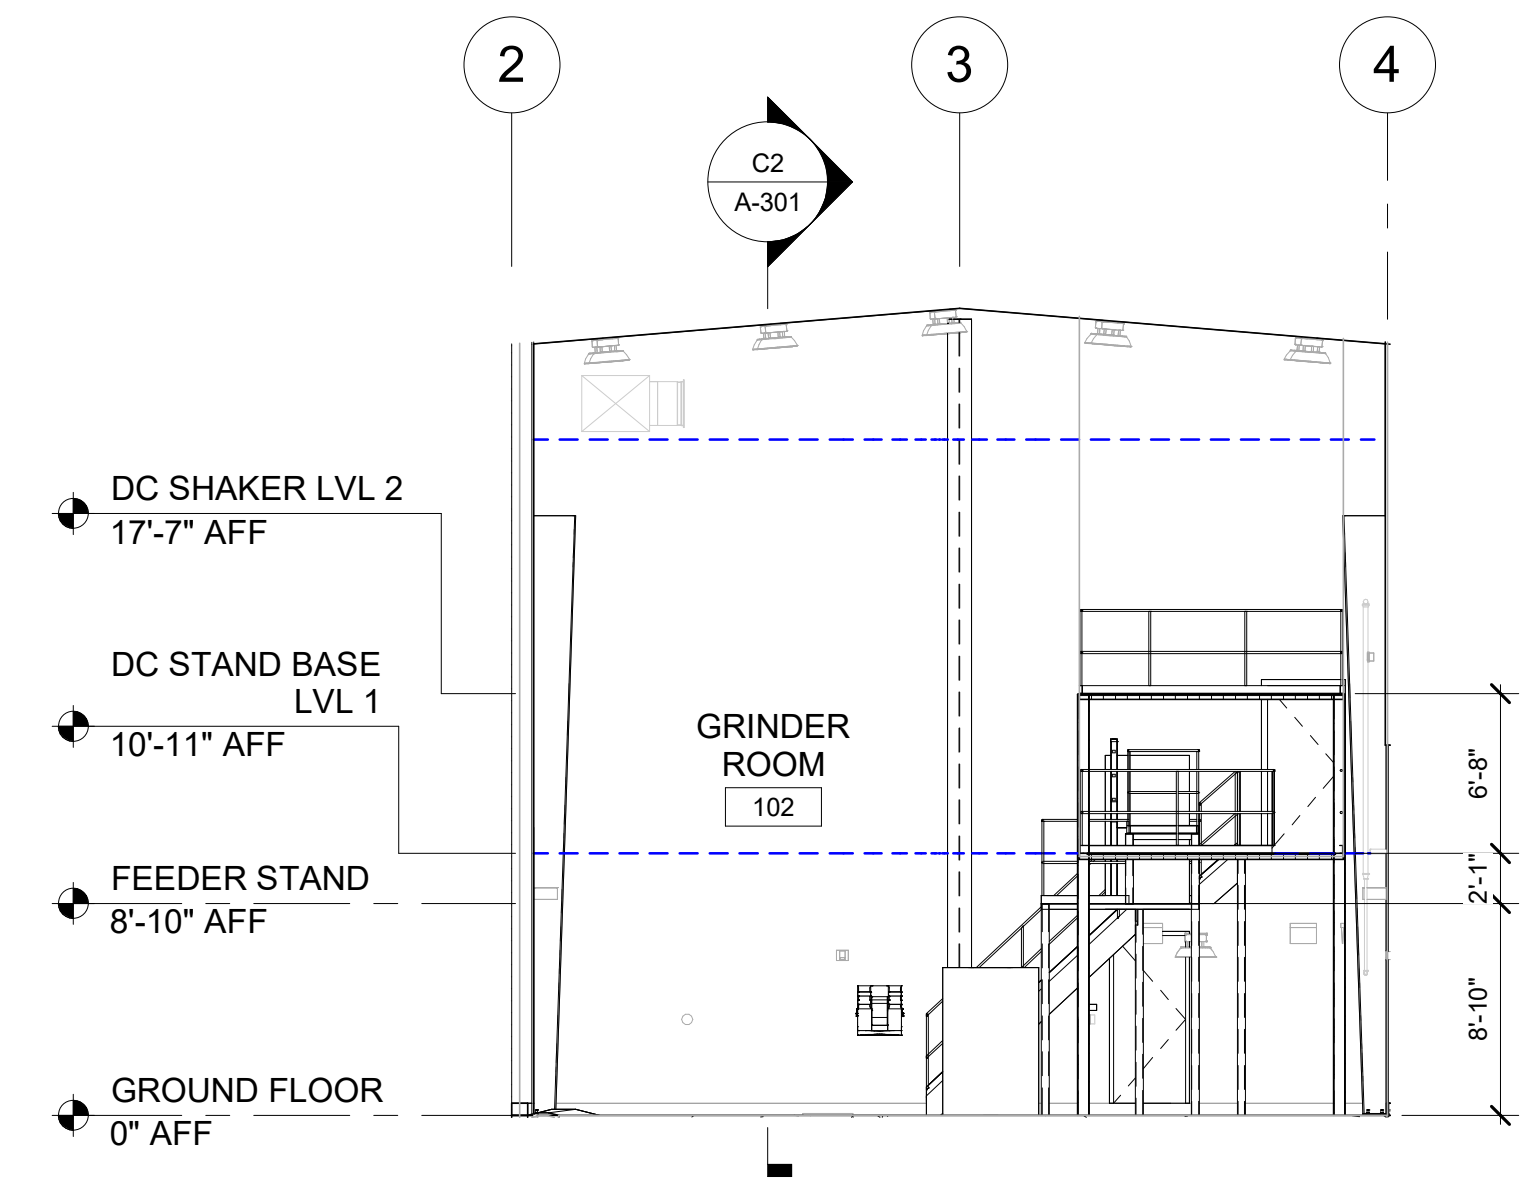

A1 NORTH INTERIOR ELEVATION
SCALE 1/8" = 1'-0"

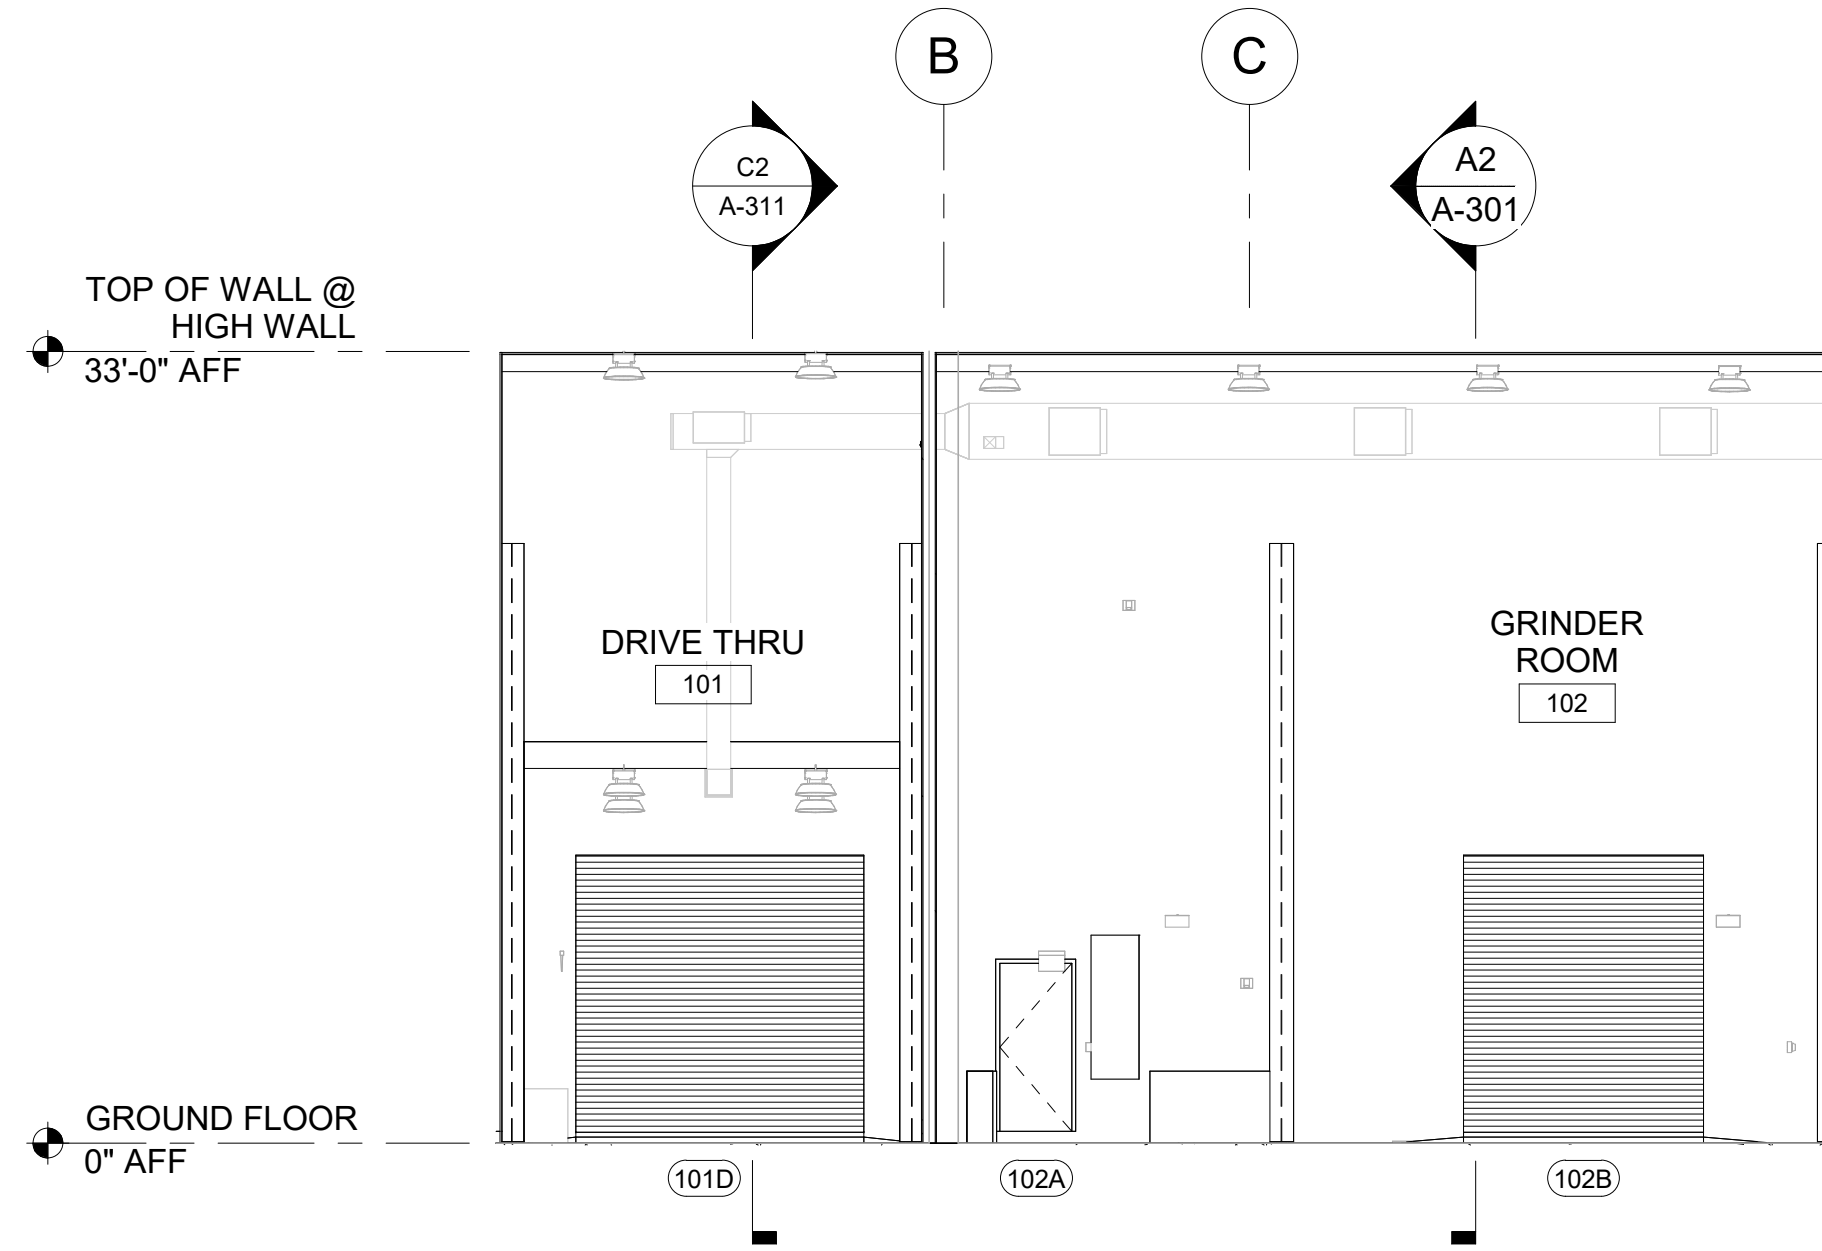

B2 WEST INTERIOR ELEVATION
SCALE 1/8" = 1'-0"

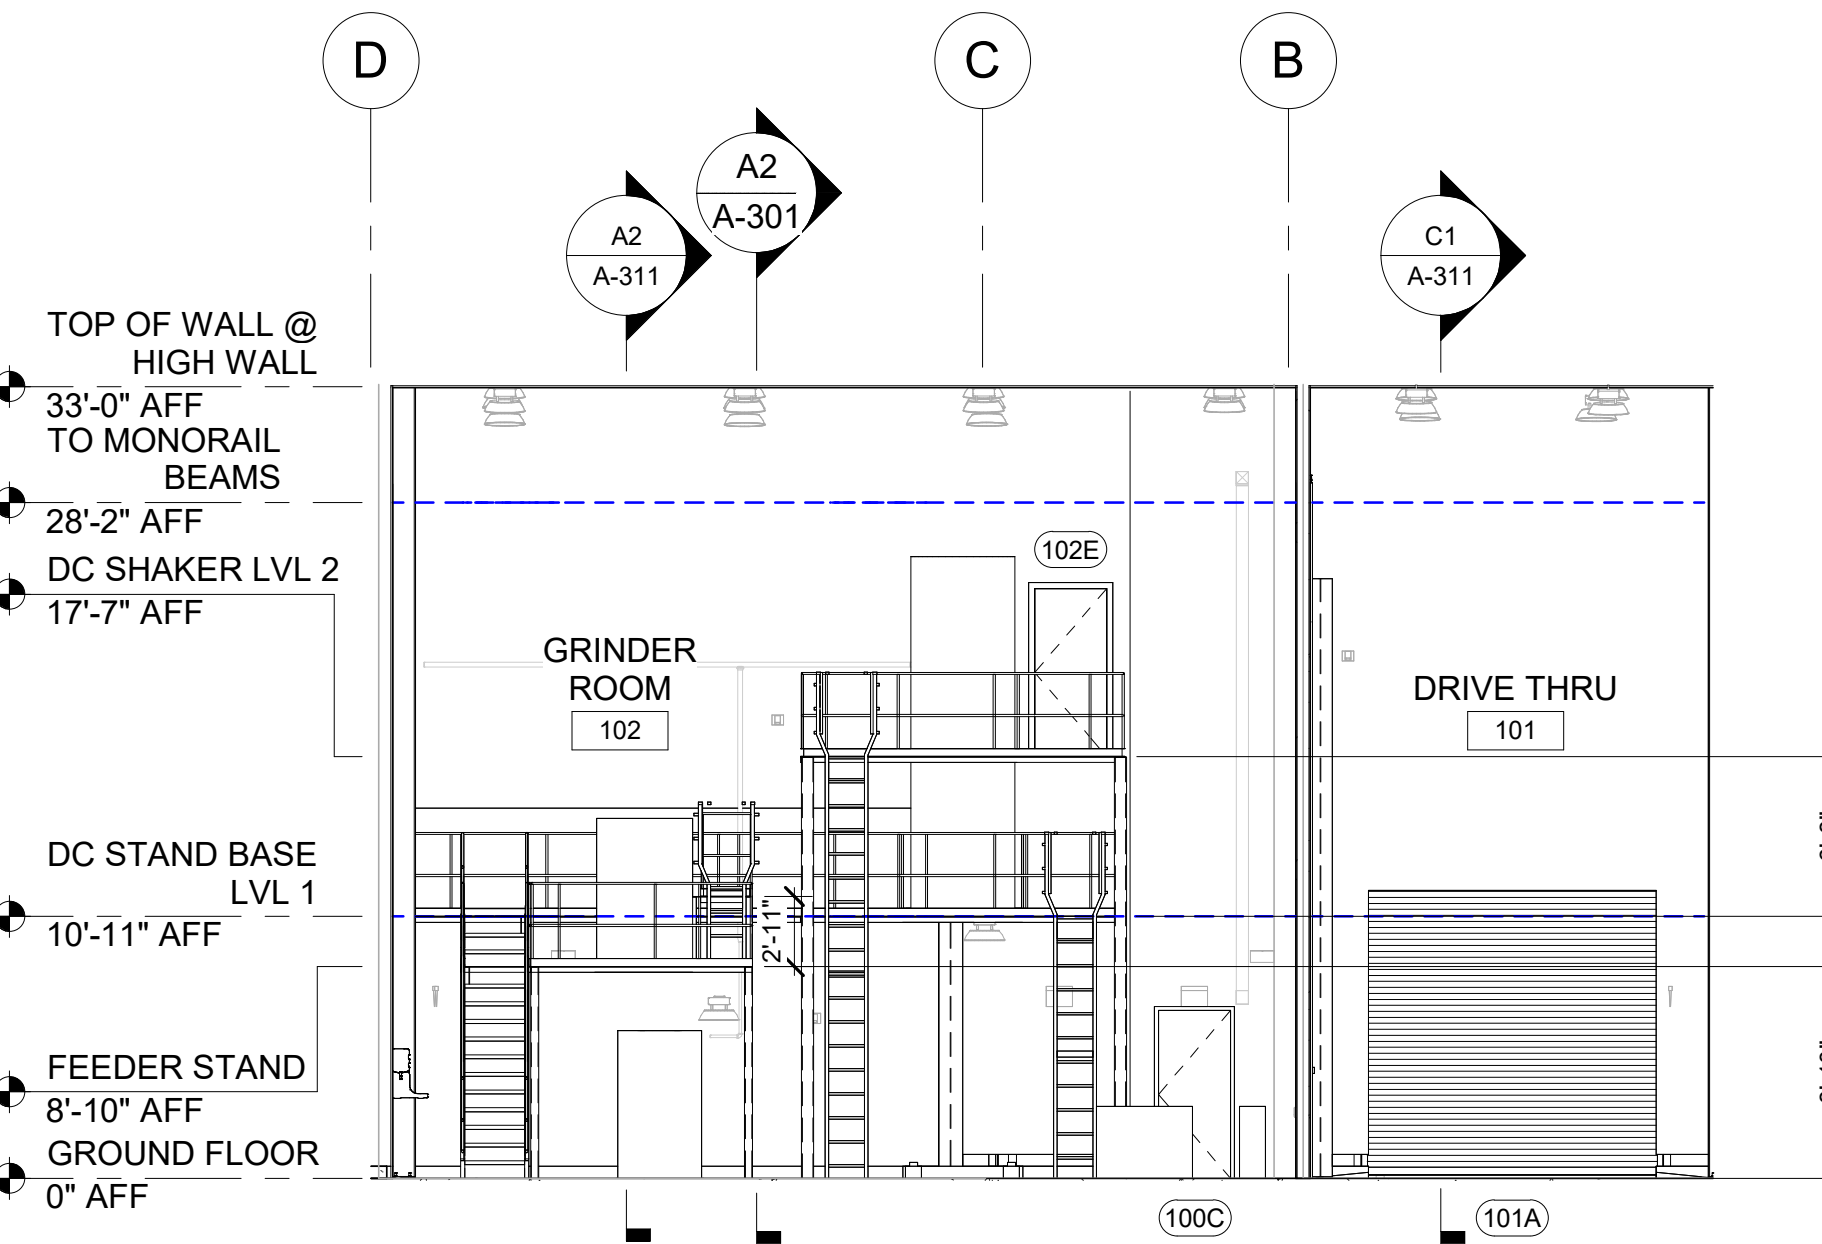

A2 EAST INTERIOR ELEVATION
SCALE 1/8" = 1'-0"

GENERAL SHEET NOTES

- A. PLATFORM DIMENSIONS TO BE CONFIRMED WITH CLIENT.
- B. ALL PERIMETER WALLS TO SIT ON 8X6 CONCRETE CURB. REFER TO FLOOR PLAN ON AE101.

#)SHEET KEYNOTES

GRAPHIC SCALE(S)



NO.	DATE	REVISION	CHK	BY	APVD	TM
0	09/18/2024	100% ISSUED FOR CONSTRUCTION - EXPANSION	IE	TM	APVD	TM

Jacobs
1889 Bryan Street Suite 3500, Dallas, TX 75201
Tel: 214-638-0145 Fax: 214-638-0447
Entity: Jacobs Consultants Inc.
License: Professional Engineer
Exp. Date: 01/31/2025

REGISTERED ARCHITECT
CHRIS ALFSTAD
812327
STATE OF ARKANSAS
09/18/2024

Grinder
Camden OSD
Calhoun County, Arkansas
Aerojet Rocketdyne

Jacobs **ARCHITECTURE**
INTERIOR ELEVATIONS

SHEET NO	A-205
SCALE	1/8" = 1'-0"
DATE	09/18/2024
PROJ	D3754502
DWG	CIMN-OSD_Grinder_A-205

PLOT DATE/TIME: 9/18/2024 9:31:06 AM