



9/18/2024 9:31:09 AM A-311
Autodesk Docs/US_D0754500_FED_Aerojet Rocketdyne/D3754500_CIMDN_OSD_Grinder_ARCH-INT.rvt

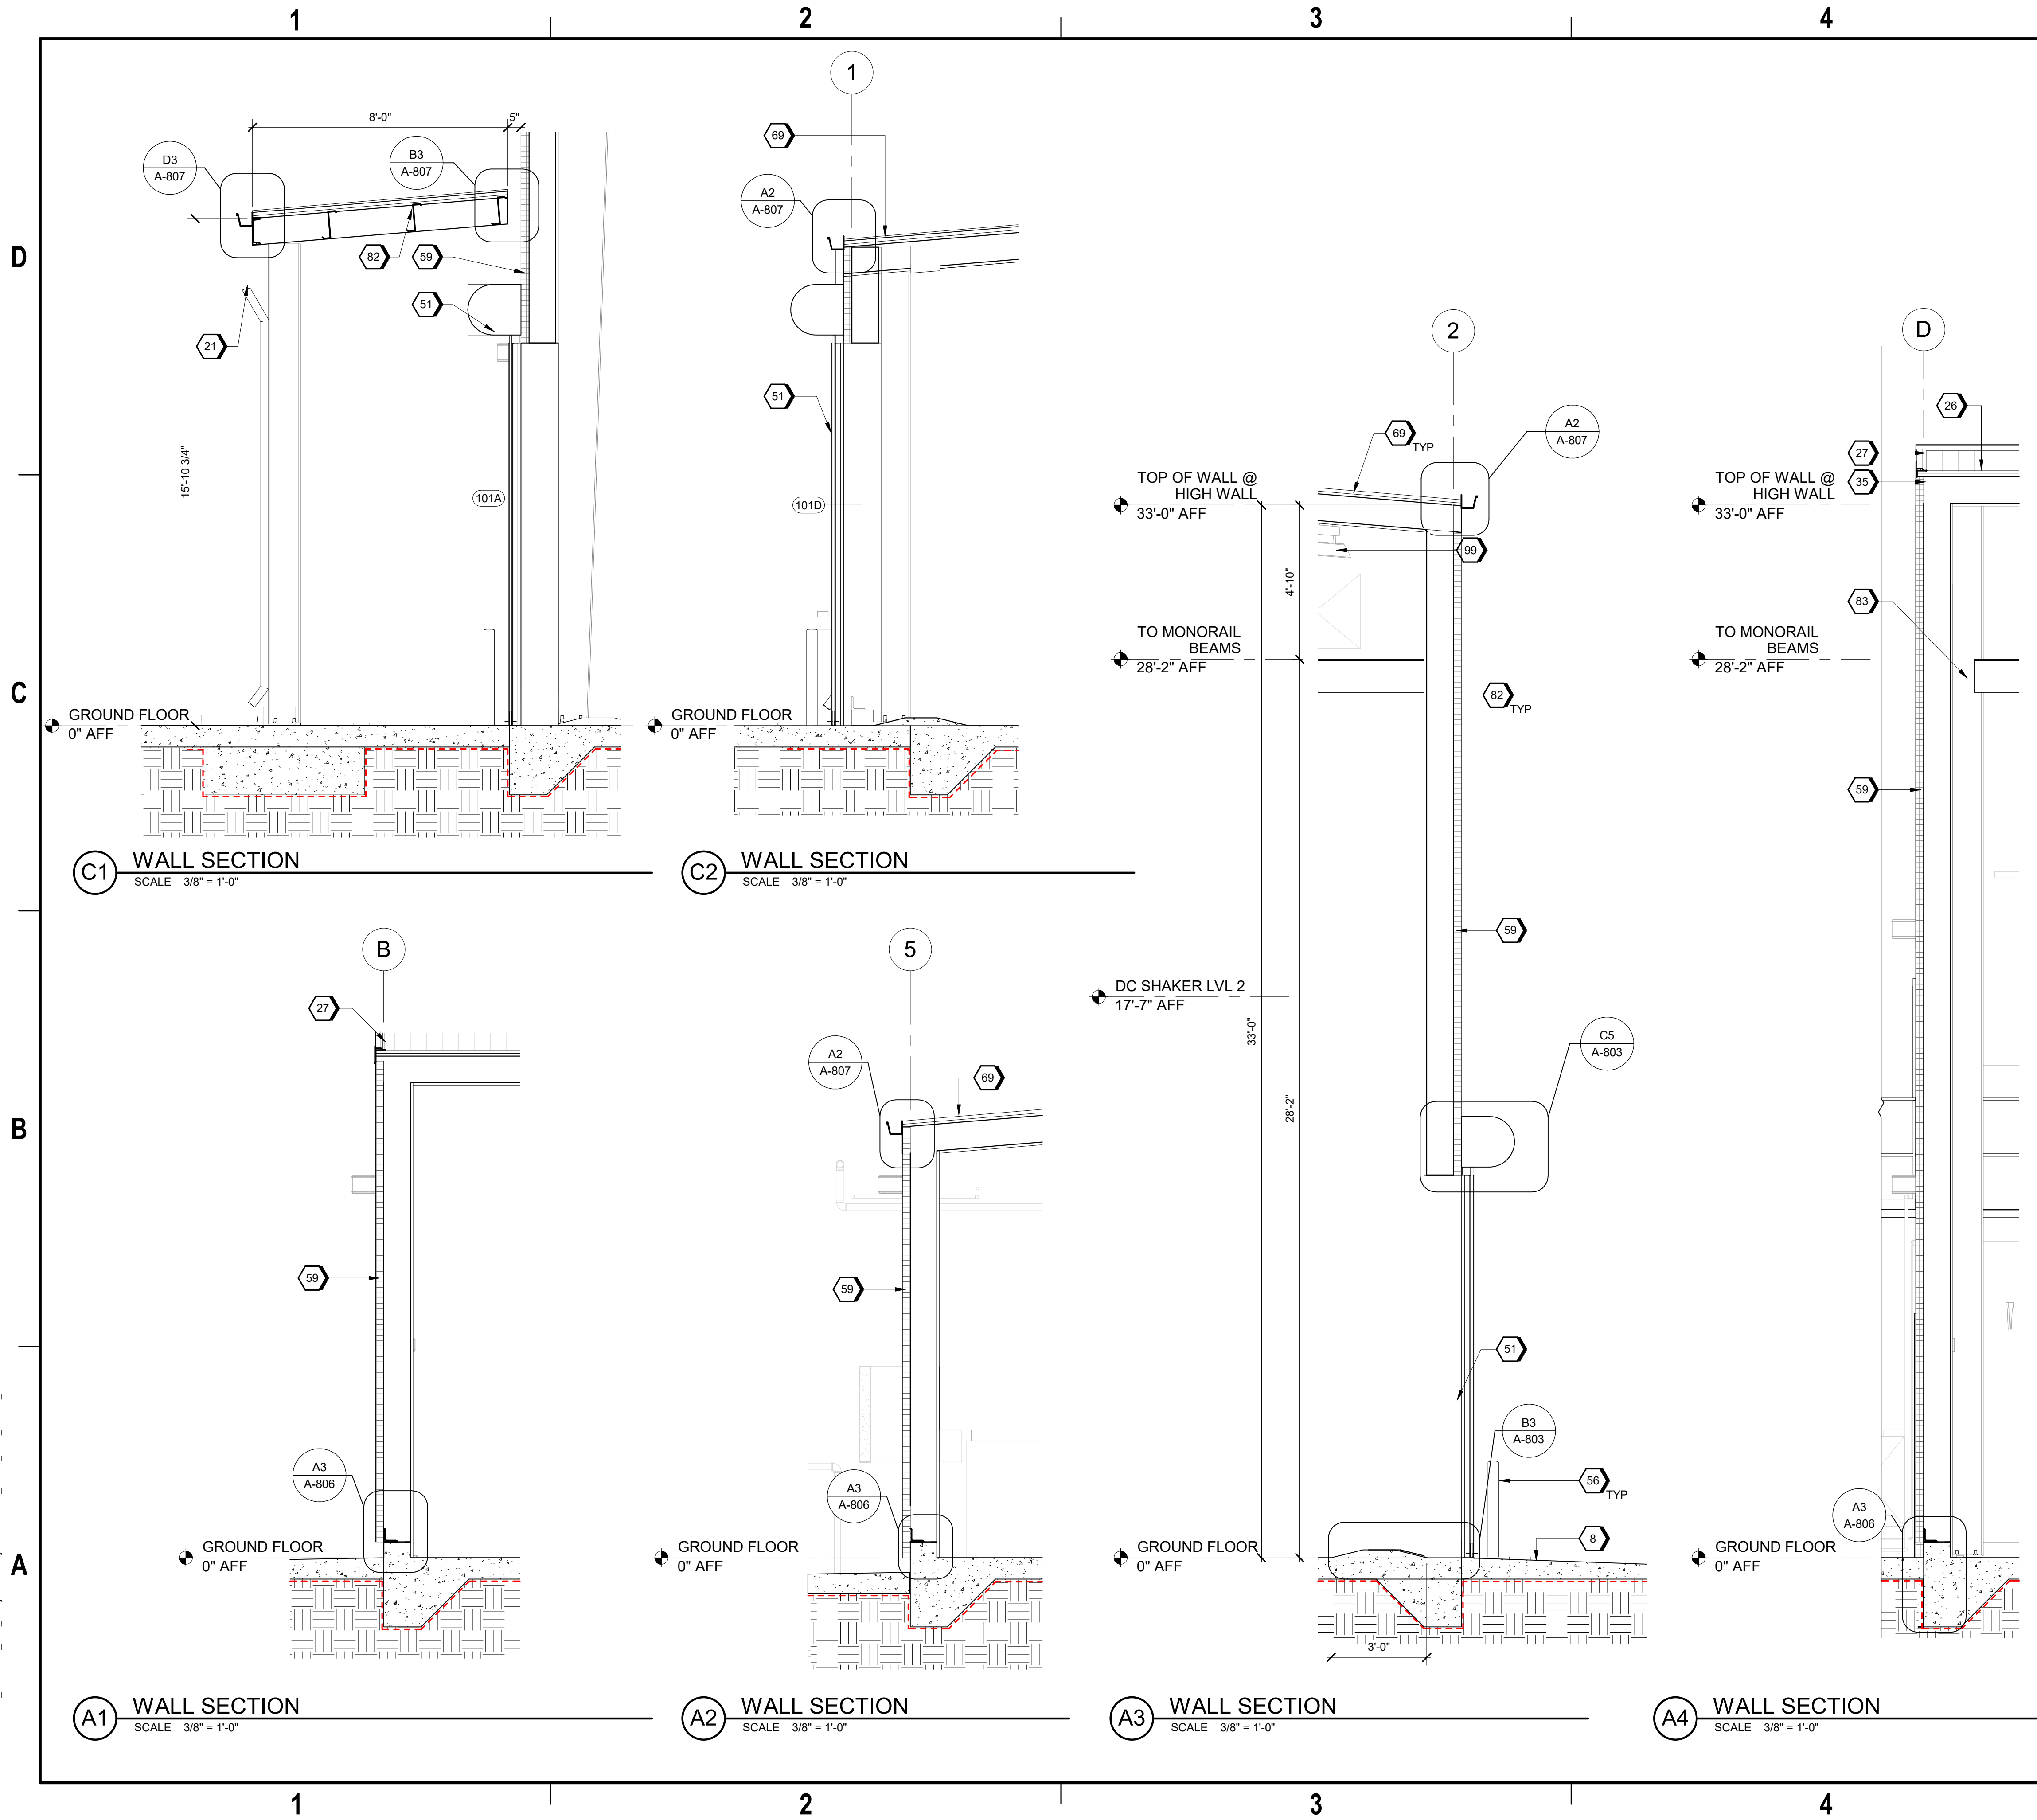

SHEET KEYNOTES

- 8 EXTERIOR GRADE, REFER: CIVIL
21 PEMB: SHEET METAL DOWNSPOUT AND BRACKETS - TYP. 5" DIAMETER. COLOR TO MATCH THE BUILDING
26 PEMB: RIDGE CAP
27 PEMB: RAKE TRIM AND FASCIA
35 METAL TRIM
51 MOTORIZED INSULATED OVERHEAD COILING DOOR AS SCHEDULED
56 4'-0" x 6" DIA CONCRETE FILLED GALV STL PIPE BOLLARD, PAINTED SAFETY YELLOW
59 MP-1 - REFER TO CAMPUS DETAILS
69 RP-3 - REFER TO CAMPUS DETAILS A-800
82 GIRT - REFER TO PEMB DESIGN
83 PEMB STL COLUMN - TYPICAL
99 ELECTRICAL EQUIPMENT - TYPICAL

GRAPHIC SCALE(S)

 

Grinder
Camden OSD
Calhoun County, Arkansas
Aerojet Rocketdyne



ARCHITECTURE
WALL SECTIONS

SHEET NO

A-311

SCALE 3/8" = 1'-0"
DATE 09/18/2024
PROJ D3754502
DWG CIMDN-OSD_Grinder_A311

PLOT DATE/TIME: 9/18/2024 9:31:09 AM