


9/18/2024 5:48:34 PM SF101
Autodesk Docs/US_D3754502_FED_Aerojet Rocketdyne/D3754502_CMDN_OSD_Grinder_STR.rvt

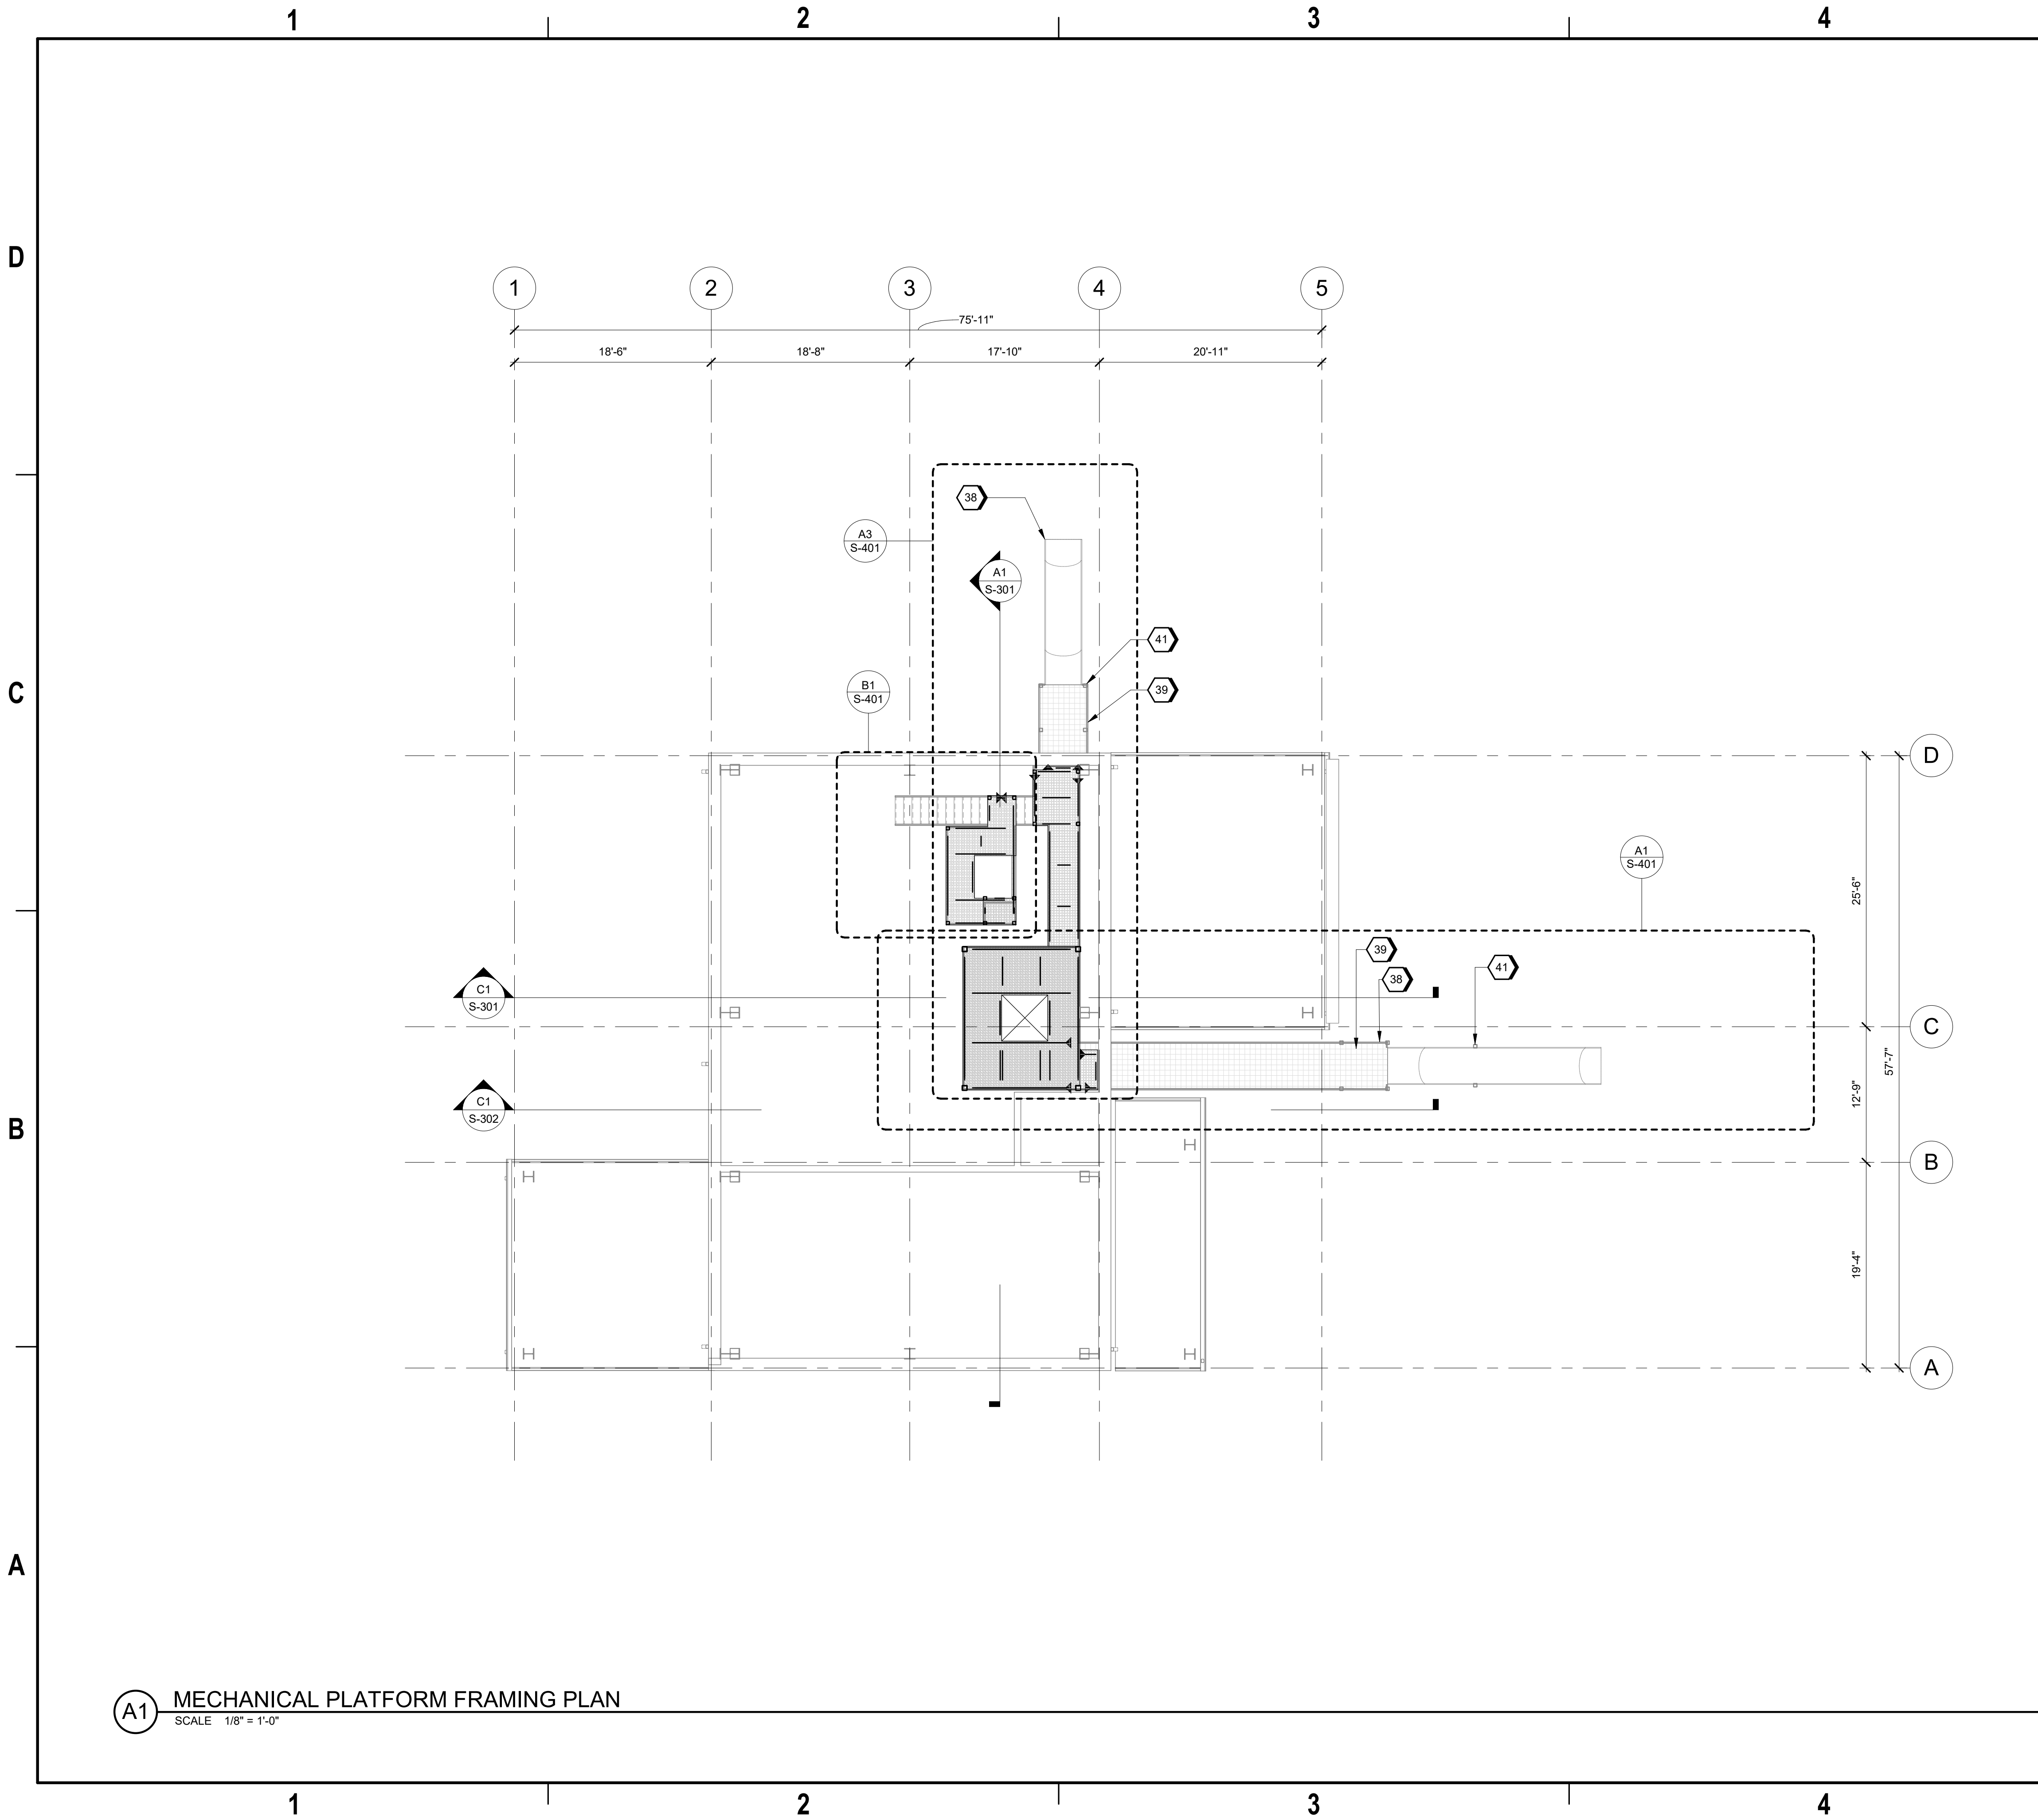


A1 MECHANICAL PLATFORM FRAMING PLAN
SCALE 1/8" = 1'-0"

GENERAL SHEET NOTES

#SHEET KEYNOTES

- 38 ESCAPE SLIDE, BY ESCAPE SLIDE MANUFACTURER/ENGINEER. RE: ARCH FOR ADDL INFORMATION.
39 ESCAPE SLIDE ACCESS PLATFORM BY ESCAPE SLIDE MANUFACTURER/ENGINEER.
41 ESCAPE SLIDE SUPPORT COLUMN TYP, BY ESCAPE SLIDE MANUFACTURER/ENGINEER.

GRAPHIC SCALE(S)

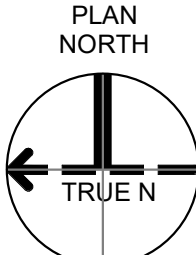

JACOBS		Grinder Camden OSD Calhoun County, Arkansas Aerojet Rocketdyne	
STRUCTURAL MECHANICAL PLATFORM FRAMING PLAN		A	
SHEET NO SF101			
SCALE 1/8" = 1'-0"		DATE 09/18/2024	
PROJ D3754502		DWG CMDN_OSD_Grinder_SF101	
PLOT DATE/TIME: 9/18/2024 5:48:34 PM			

100% ISSUED FOR CONSTRUCTION - EXPANSION

NO.	0	DATE	09/18/2024	BY	DL	APVD	TM
DSGN				CHK	CI	FL	TM
DR							

1899 Bryan Street Suite 3500 Dallas, TX 75201
Tel: 214-638-0145 Fax: 214-638-0447
Entity: Jacobs Engineering Group Inc.
License: Professional Engineering
Exp. Date: 12/31/2024

STATE OF ARKANSAS
LICENSED PROFESSIONAL ENGINEER
No. 22954
DUSTIN C. LORANCE
09/18/2024