




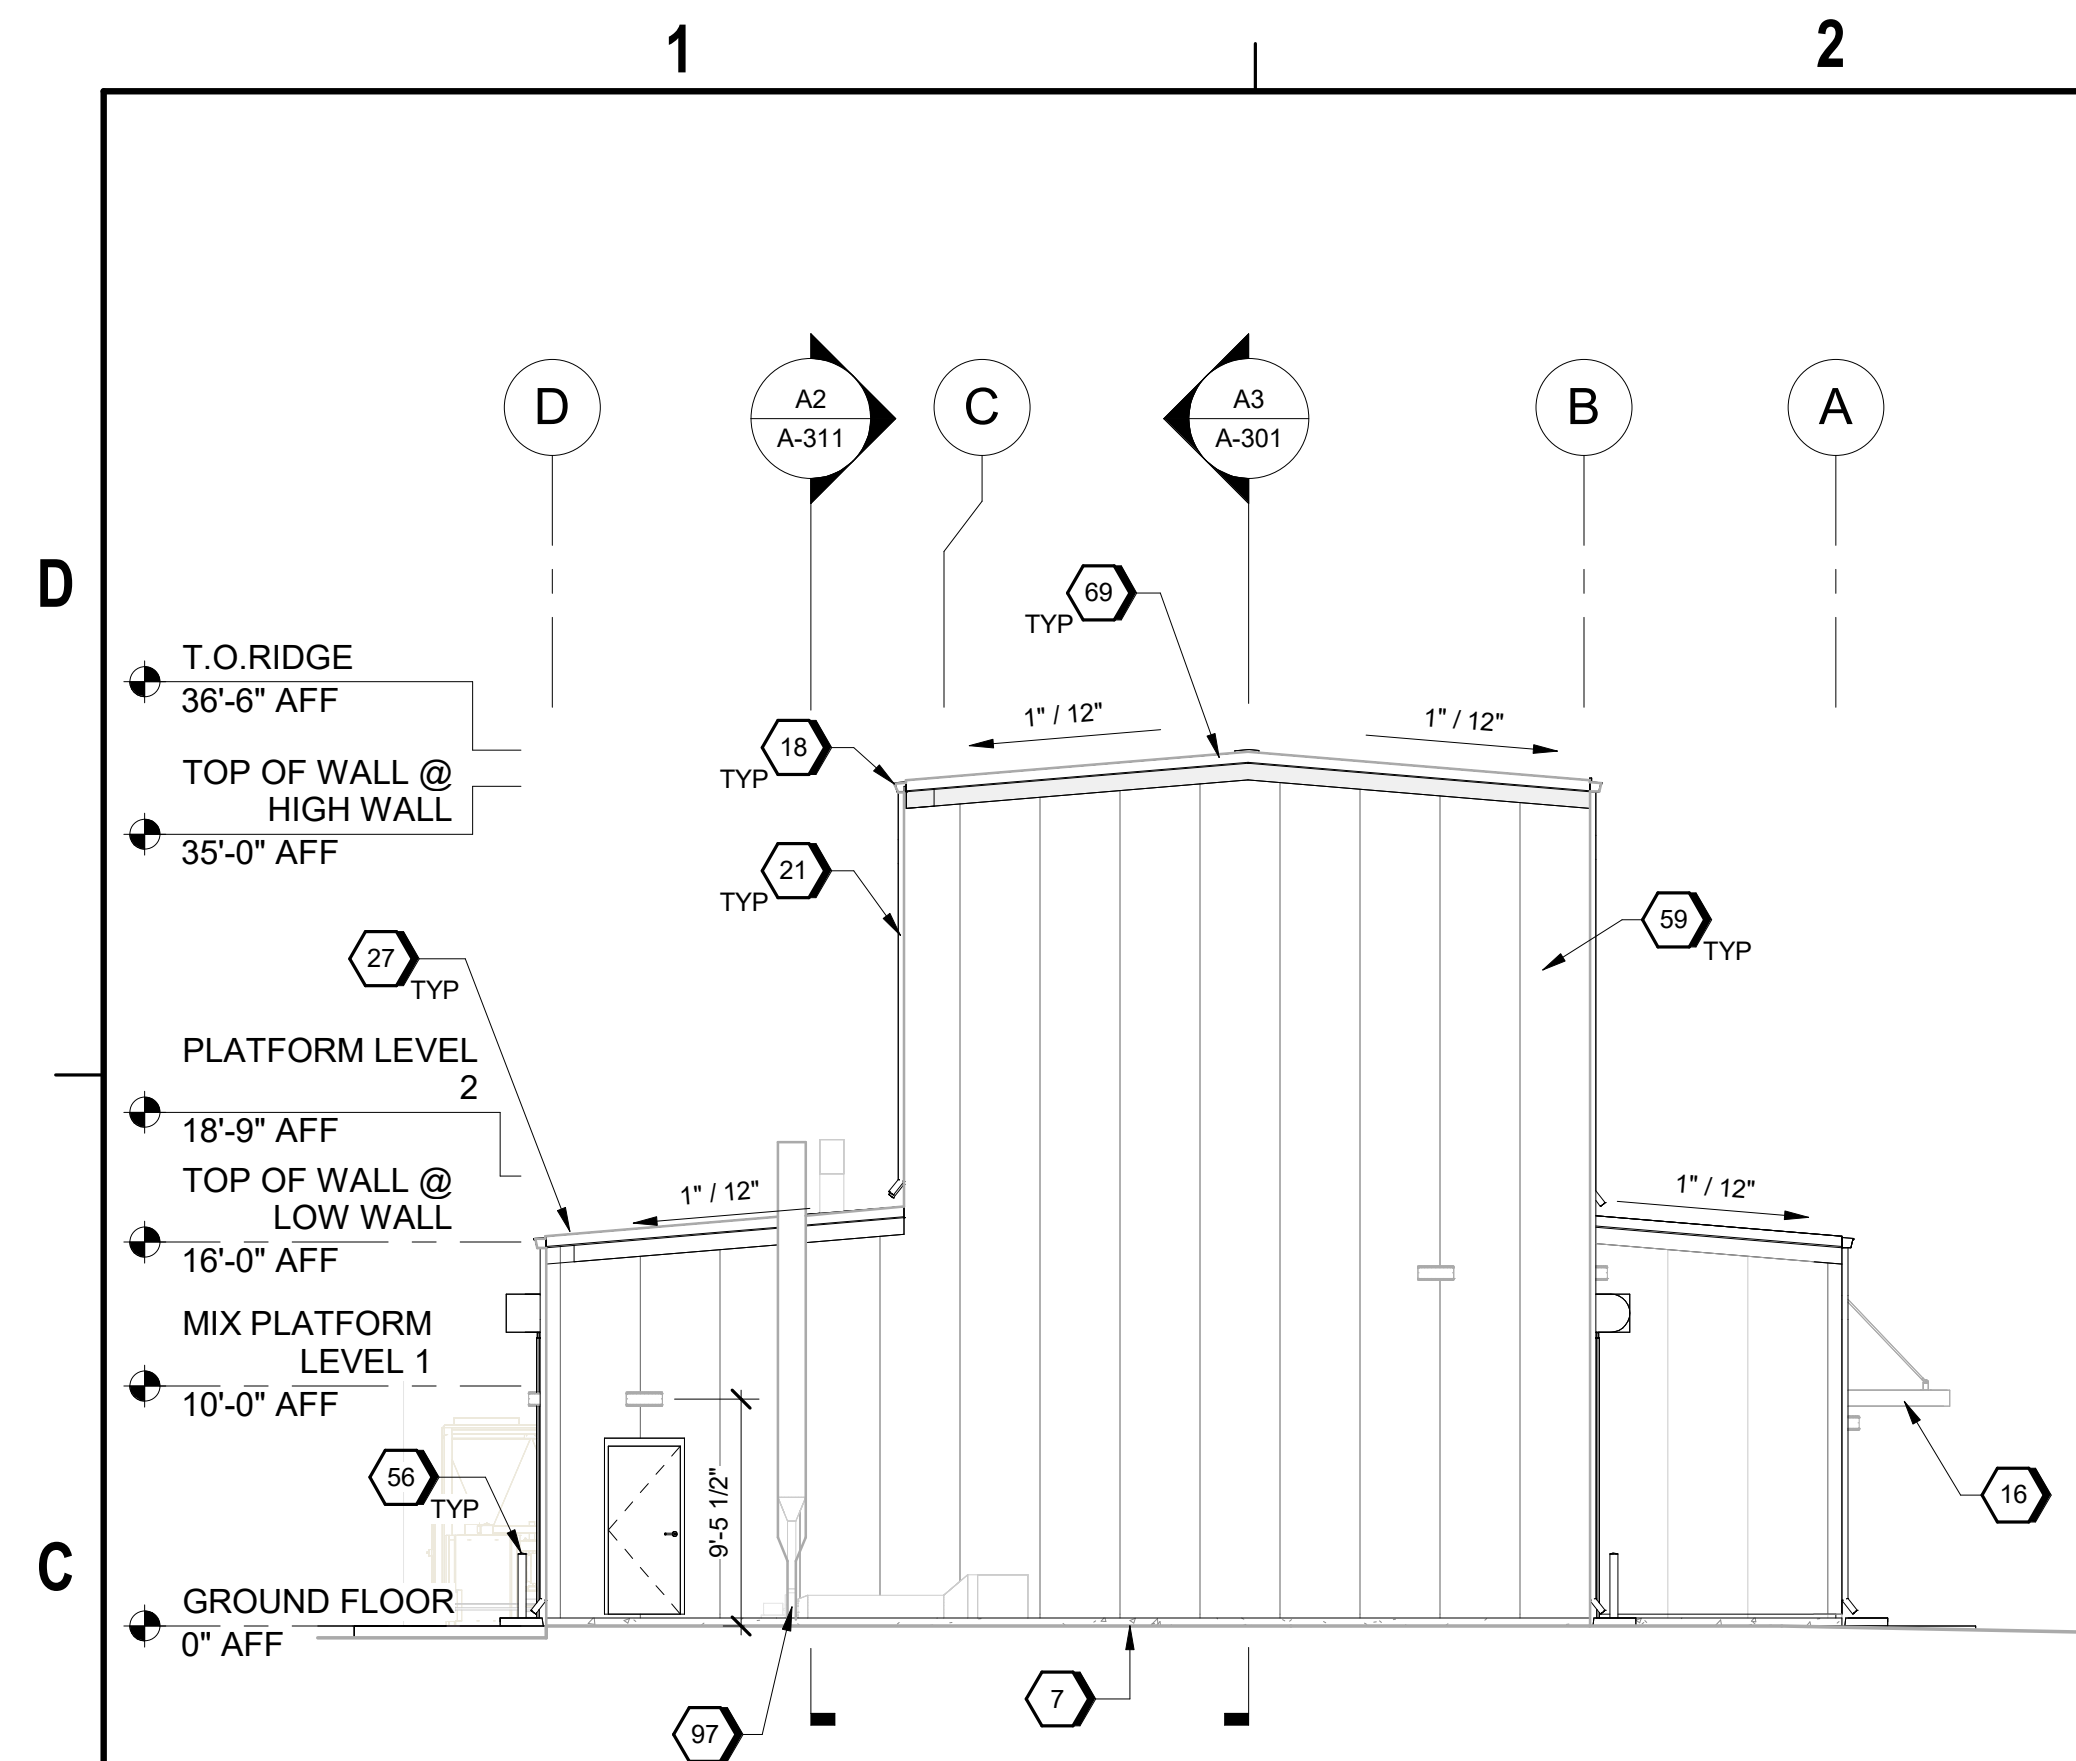


C1 WEST ELEVATION
SCALE 1/8" = 1'-0"

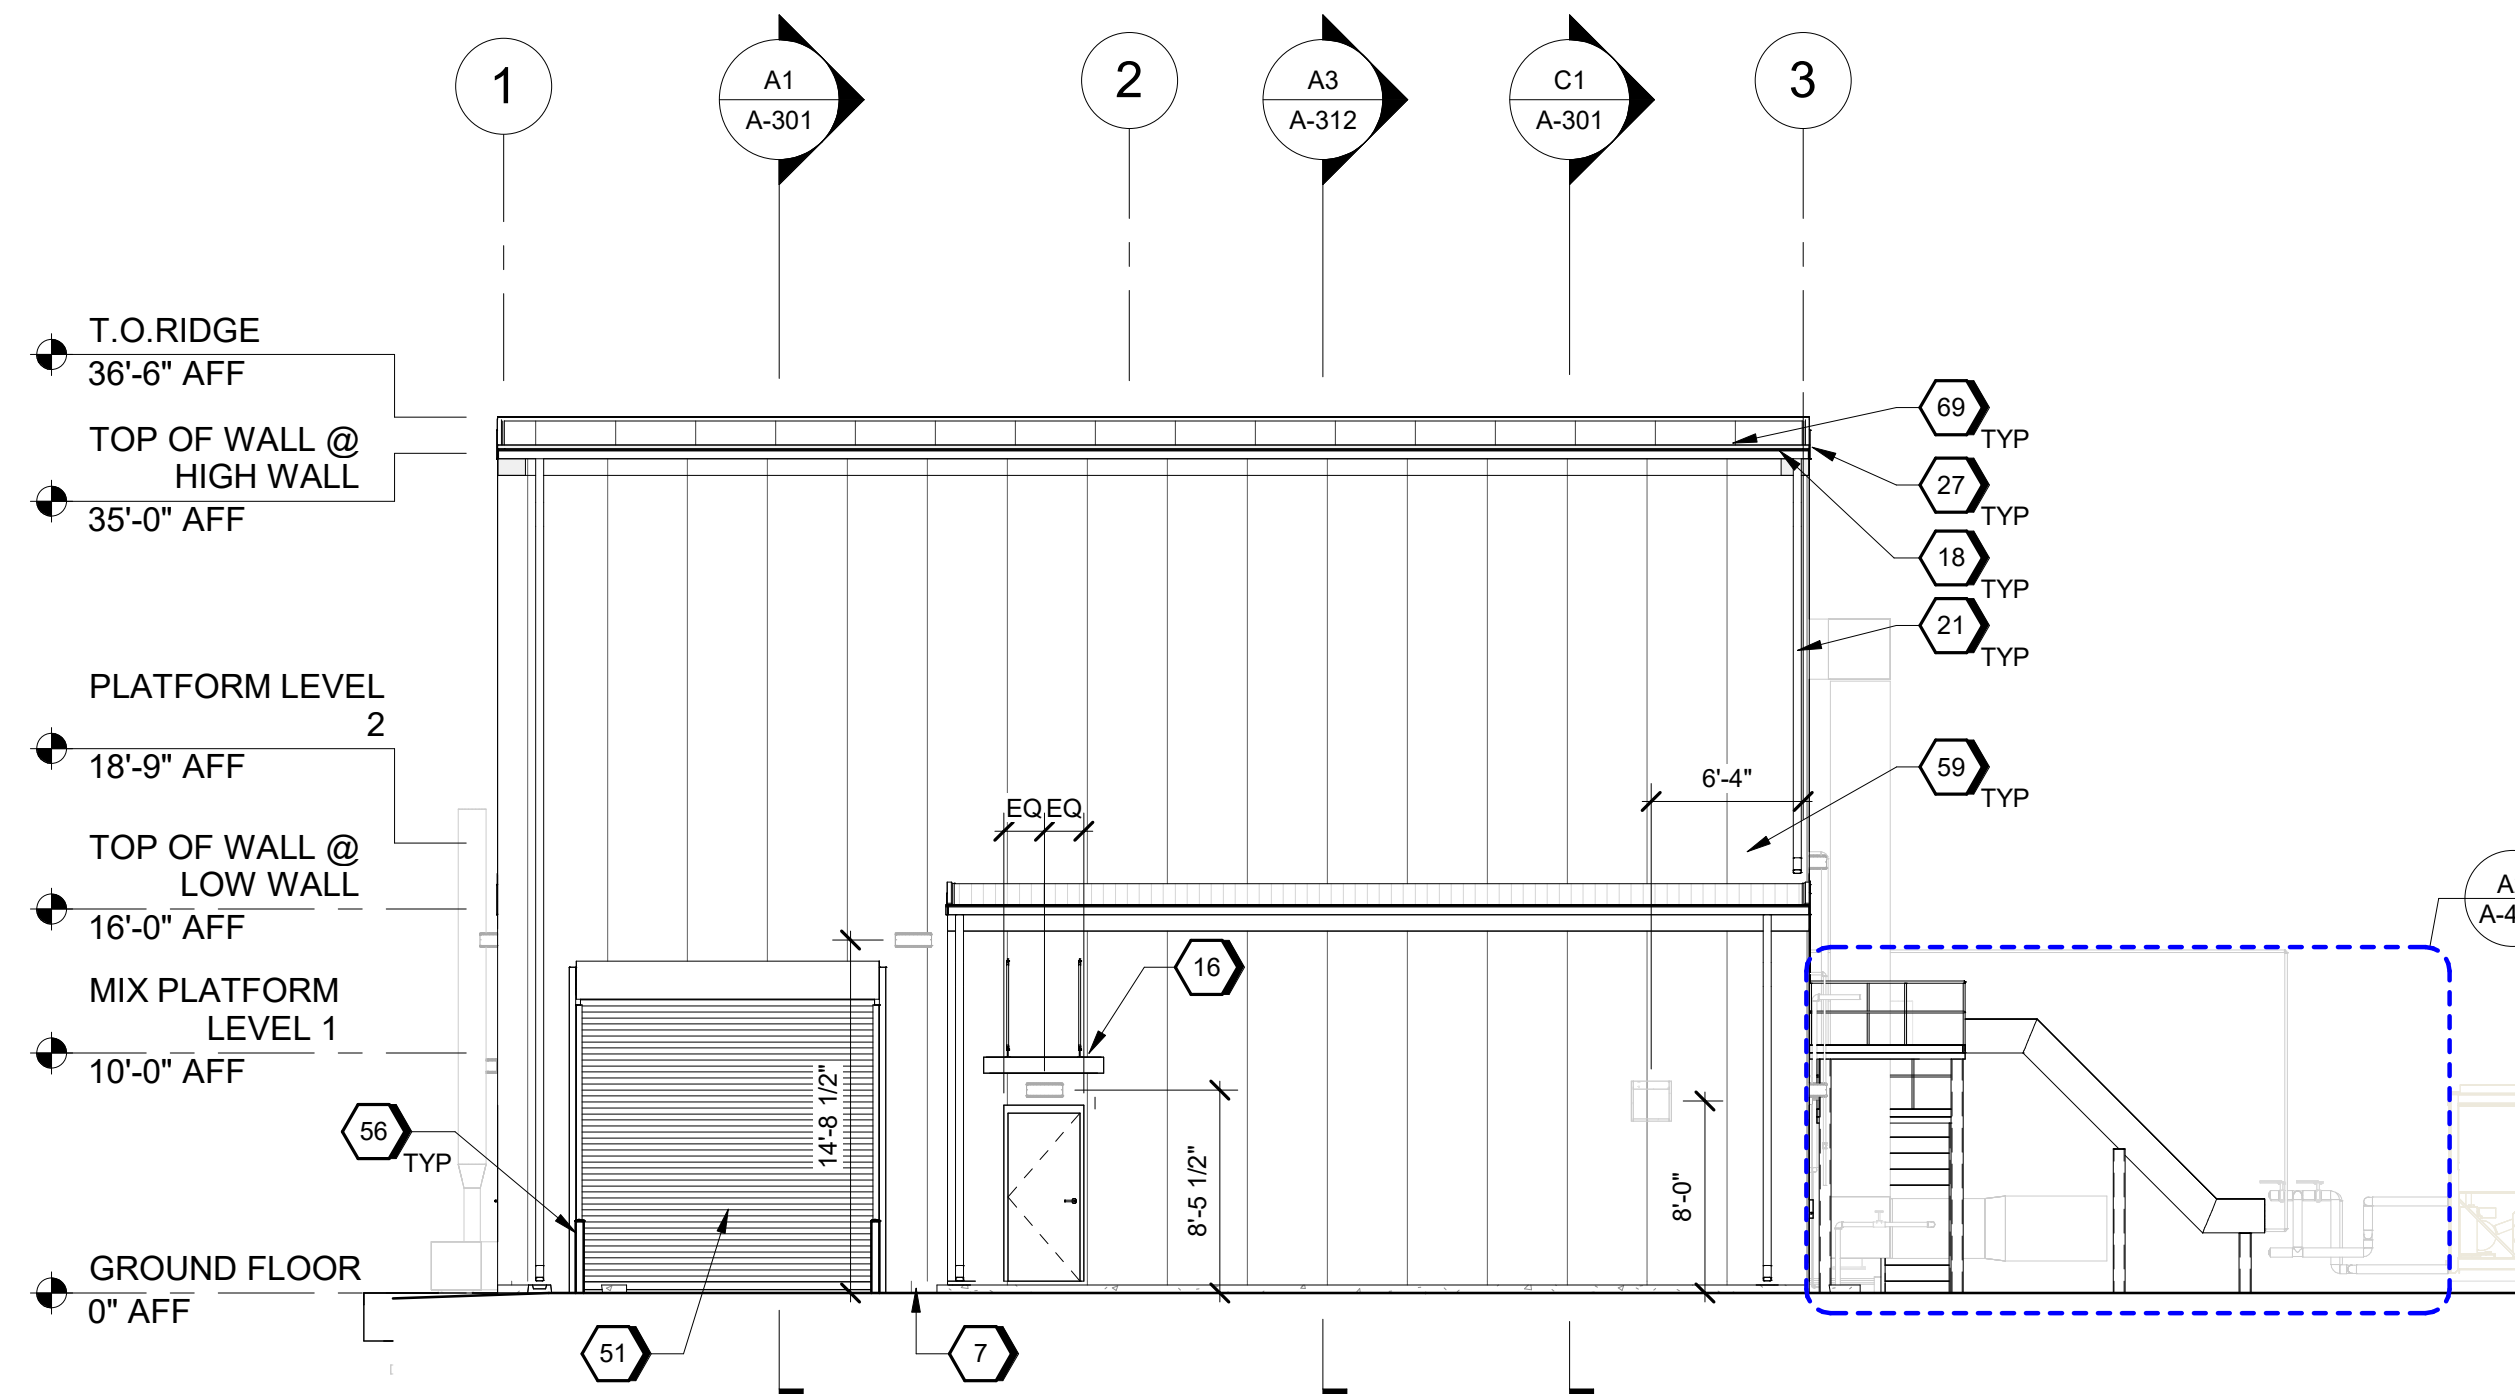

C3 SOUTH ELEVATION
SCALE 1/8" = 1'-0"

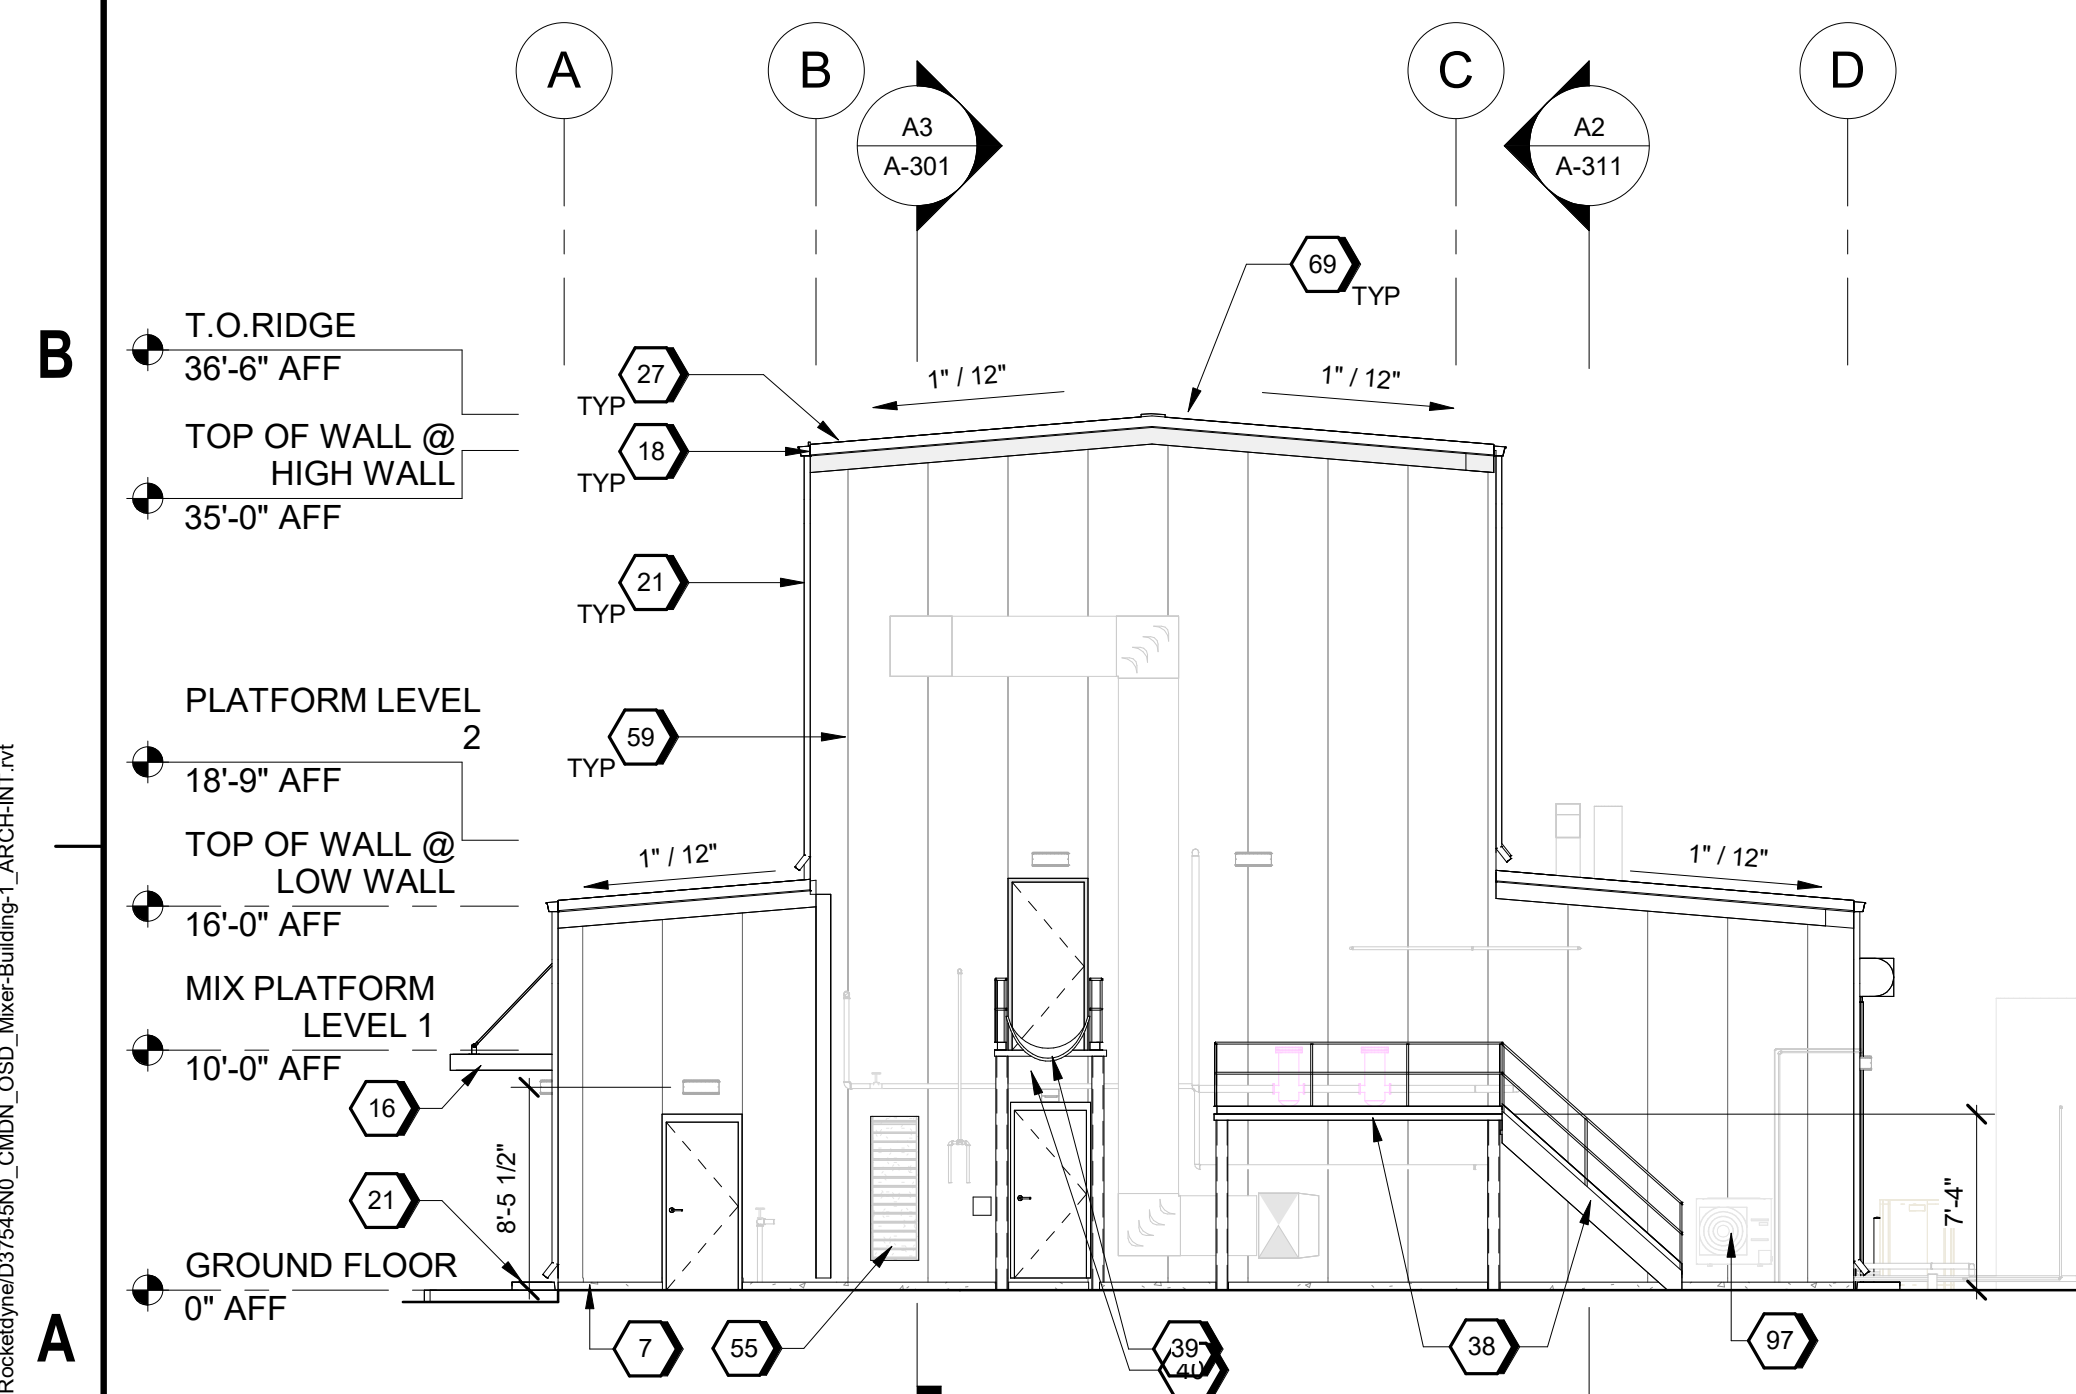

A1 EAST ELEVATION
SCALE 1/8" = 1'-0"

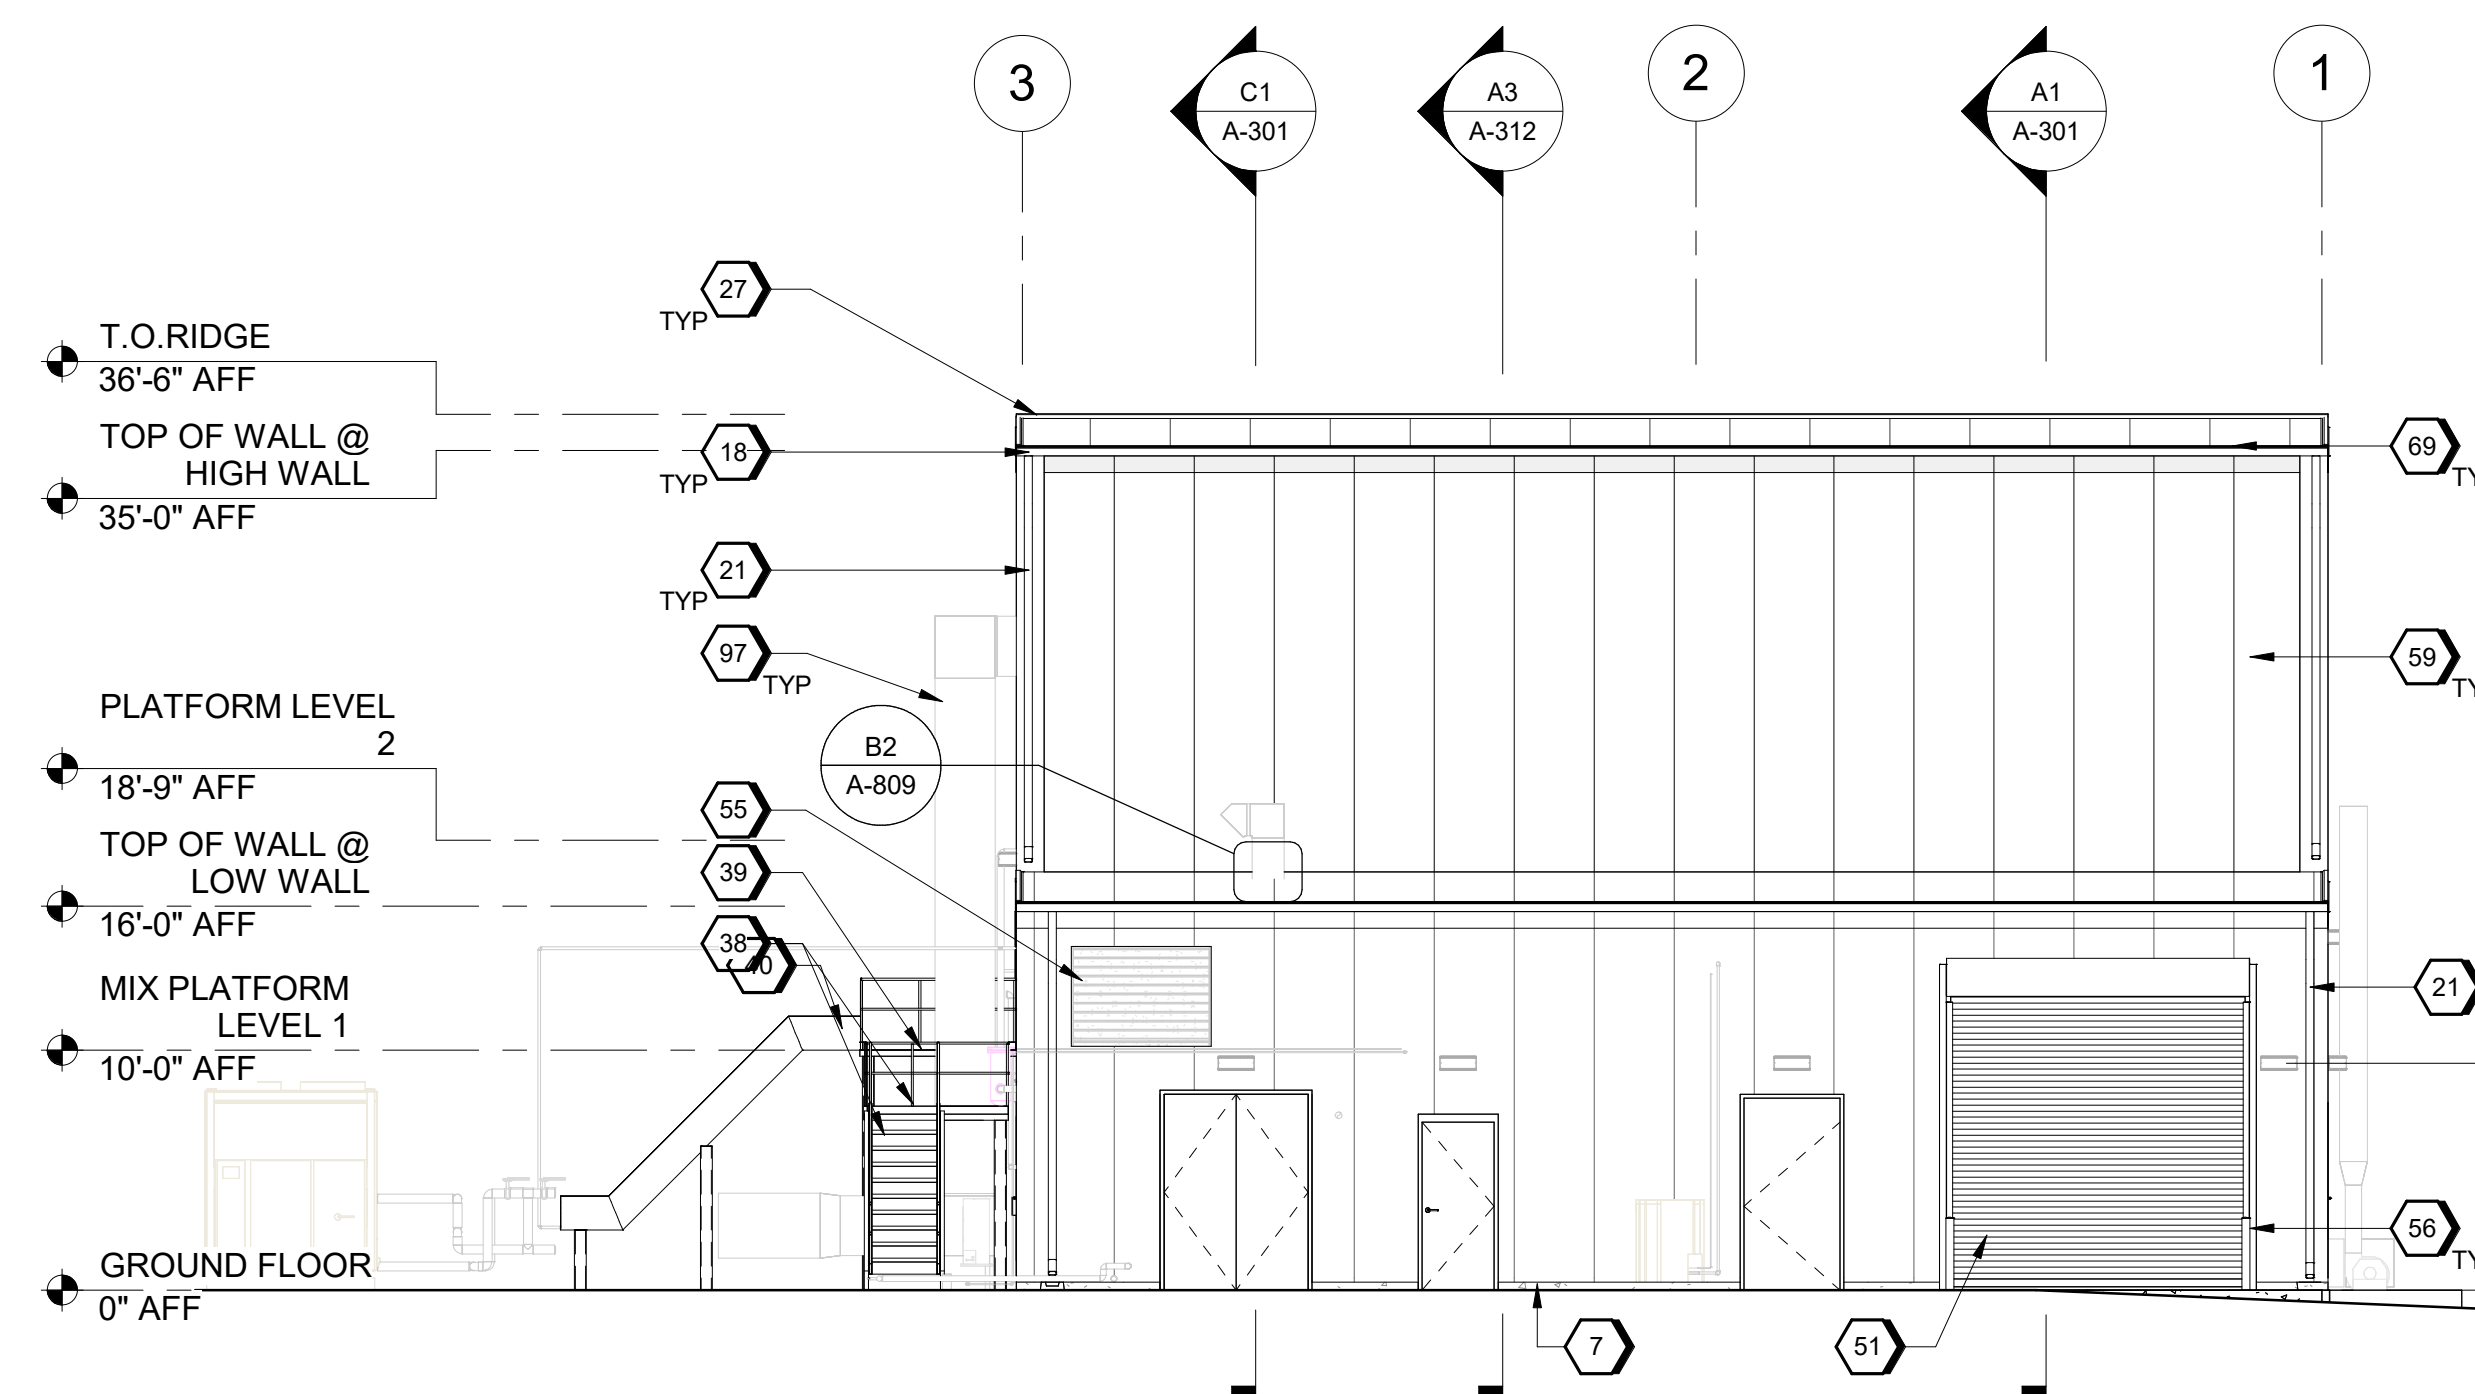

A3 NORTH ELEVATION
SCALE 1/8" = 1'-0"

SHEET KEYNOTES

- 7 CONCRETE BASE
16 PRE-FABRICATED METAL CANOPY
18 CONT. METAL GUTTER 5" DEEP X 6" WIDE. COLOR TO MATCH THE BUILDING
21 PEMB. SHEET METAL DOWNSPOUT AND BRACKETS -TYP. 5" DIAMETER. COLOR
TO MATCH THE BUILDING.
27 PEMB. RAKE TRIM AND FASCIA
38 FILTER PLATFORM AND STAIRS. PLATFORM AND STAIRS ARE DELEGATED
DESIGN OF THE STAIR MANUFACTURER
39 EMERGENCY ESCAPE PLATFORM
40 EMERGENCY ESCAPE SLIDE
51 MOTORIZED INSULATED OVERHEAD COILING DOOR AS SCHEDULED
55 METAL LOUVER - TYPICAL
56 4'-0" x 6" DIA CONCRETE FILLED GALV STL PIPE BOLLARD, PAINTED SAFETY
YELLOW
59 MP-1 - REFER TO CAMPUS DETAILS
69 RP-3 - REFER TO CAMPUS DETAILS A-800
97 MECHANICAL EQUIPMENT - TYPICAL



Camden OSD Calhoun County, Arkansas Aerojet Rocketdyne	
--	--



ARCHITECTURE EXTERIOR ELEVATIONS

GRAPHIC SCALE(S)



SHEET NO

A-201

SCALE $1/8" = 1'-0"$

DATE 09/18/2024

ROJ	D3754502
-----	----------

NG C:\CDN-OSO_Mixer-Building-1_A-201

PLOT DATE/TIME: 9/18/2024 9:53:33 AM