


9/18/2024 9:53:36 AM A-311
Autodesk Docs/US D3754500_FED_Aerojet Rocketdyne/D3754500_CIMDN_OSD_Mixer-Building_1_ARCH-INT.rvt

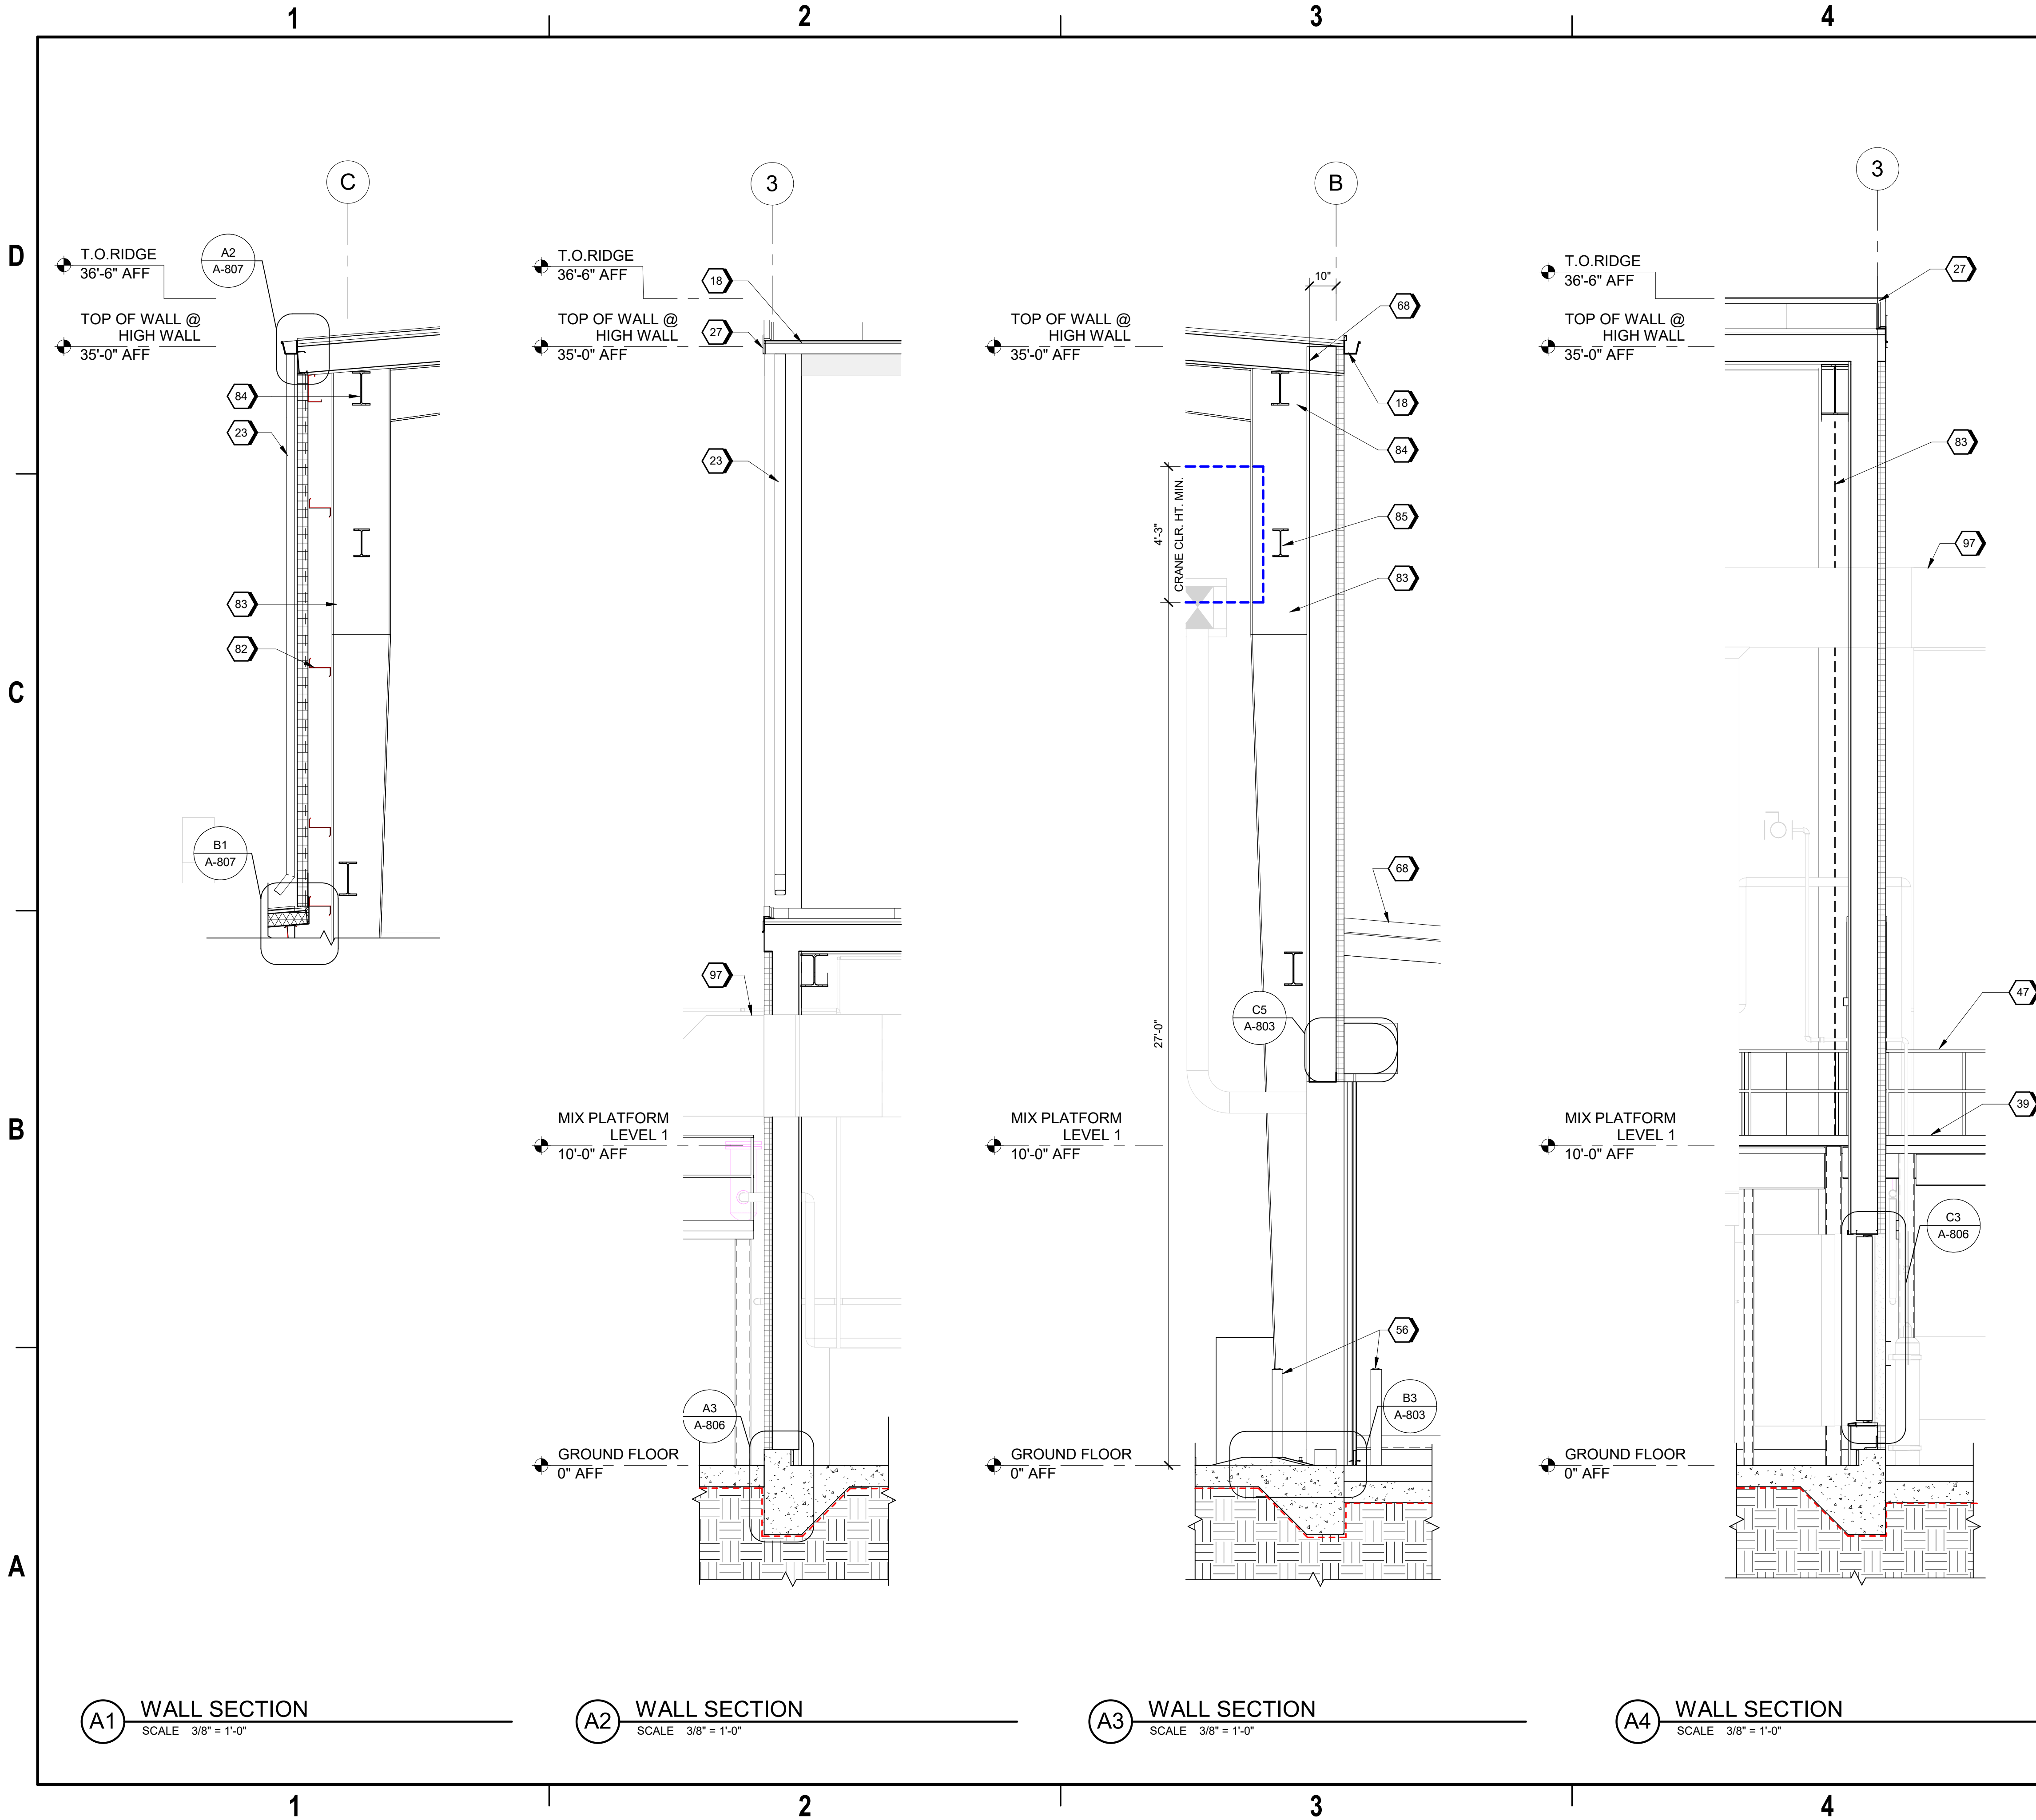


GENERAL SHEET NOTES

- A. FINISHED FLOOR ELEVATION 0'-0" IS A REFERENCE ELEVATION FOR COORDINATION WITH BUILDING ELEMENTS. ACTUAL ELEVATION IS INDICATED ON CIVIL DRAWINGS.
- B. FOR ARCHITECTURAL GENERAL NOTES, SYMBOLS, AND LEGEND, REFER TO SHEET G-003.
- C. FOR CAMPUS WIDE DETAILS, INCLUDING EXTERIOR ASSEMBLIES, REFER TO A-500 SERIES SHEETS.
- D. FOR BUILDING CODE DATA AND LIFE SAFETY PLAN, REFER TO DRAWING G-101.
- E. FOR FURNITURE AND EQUIPMENT, REFER TO EQUIPMENT PLANS SHEET A-151.

#SHEET KEYNOTES

- 18 CONT. METAL GUTTER 5" DEEP X 6" WIDE. COLOR TO MATCH THE BUILDING TO MATCH THE BUILDING
- 23 PEMB: SHEET METAL DOWNSPOUT AND BRACKETS -TYP. 5" DIAMETER. COLOR TO MATCH THE BUILDING
- 27 PEMB: RAKE TRIM AND FASCIA
- 39 EMERGENCY ESCAPE PLATFORM
- 47 42" HIGH METAL GUARD RAILING
- 56 4'-0" x 6" DIA CONCRETE FILLED GALV STL PIPE BOLLARD, PAINTED SAFETY YELLOW
- 68 RP-1 - REFER TO CAMPUS DETAILS A-800
- 82 GIRT - REFER TO PEMB DESIGN
- 83 PEMB STL COLUMN - TYPICAL
- 84 PEMB STL BEAM - TYPICAL
- 85 CRANE RUNWAY BEAM - TYPICAL
- 97 MECHANICAL EQUIPMENT - TYPICAL

GRAPHIC SCALE(S)

 

Jacobs
1889 Bryan Street Suite 1900 Dallas, TX 75201
Tel: 214-638-0145 Fax: 214-638-0447
Entity: Jacobs Consultants Inc.
License: Professional Engineer
Exp. Date: 01/31/2025



Mixer 1
Camden OSD
Calhoun County, Arkansas
Aerojet Rocketdyne



ARCHITECTURE
WALL SECTIONS

SHEET NO

A-311

SCALE As indicated

DATE 09/18/2024

PROJ D3754502

DWG CIMDN_OSD_Mixer-Building_1_A-311

PLOT DATE/TIME: 9/18/2024 9:53:36 AM