



(A2) SOUTH ELEVATION - EMERGENCY ESCAPE SLIDE
SCALE 1/4" = 1'-0"

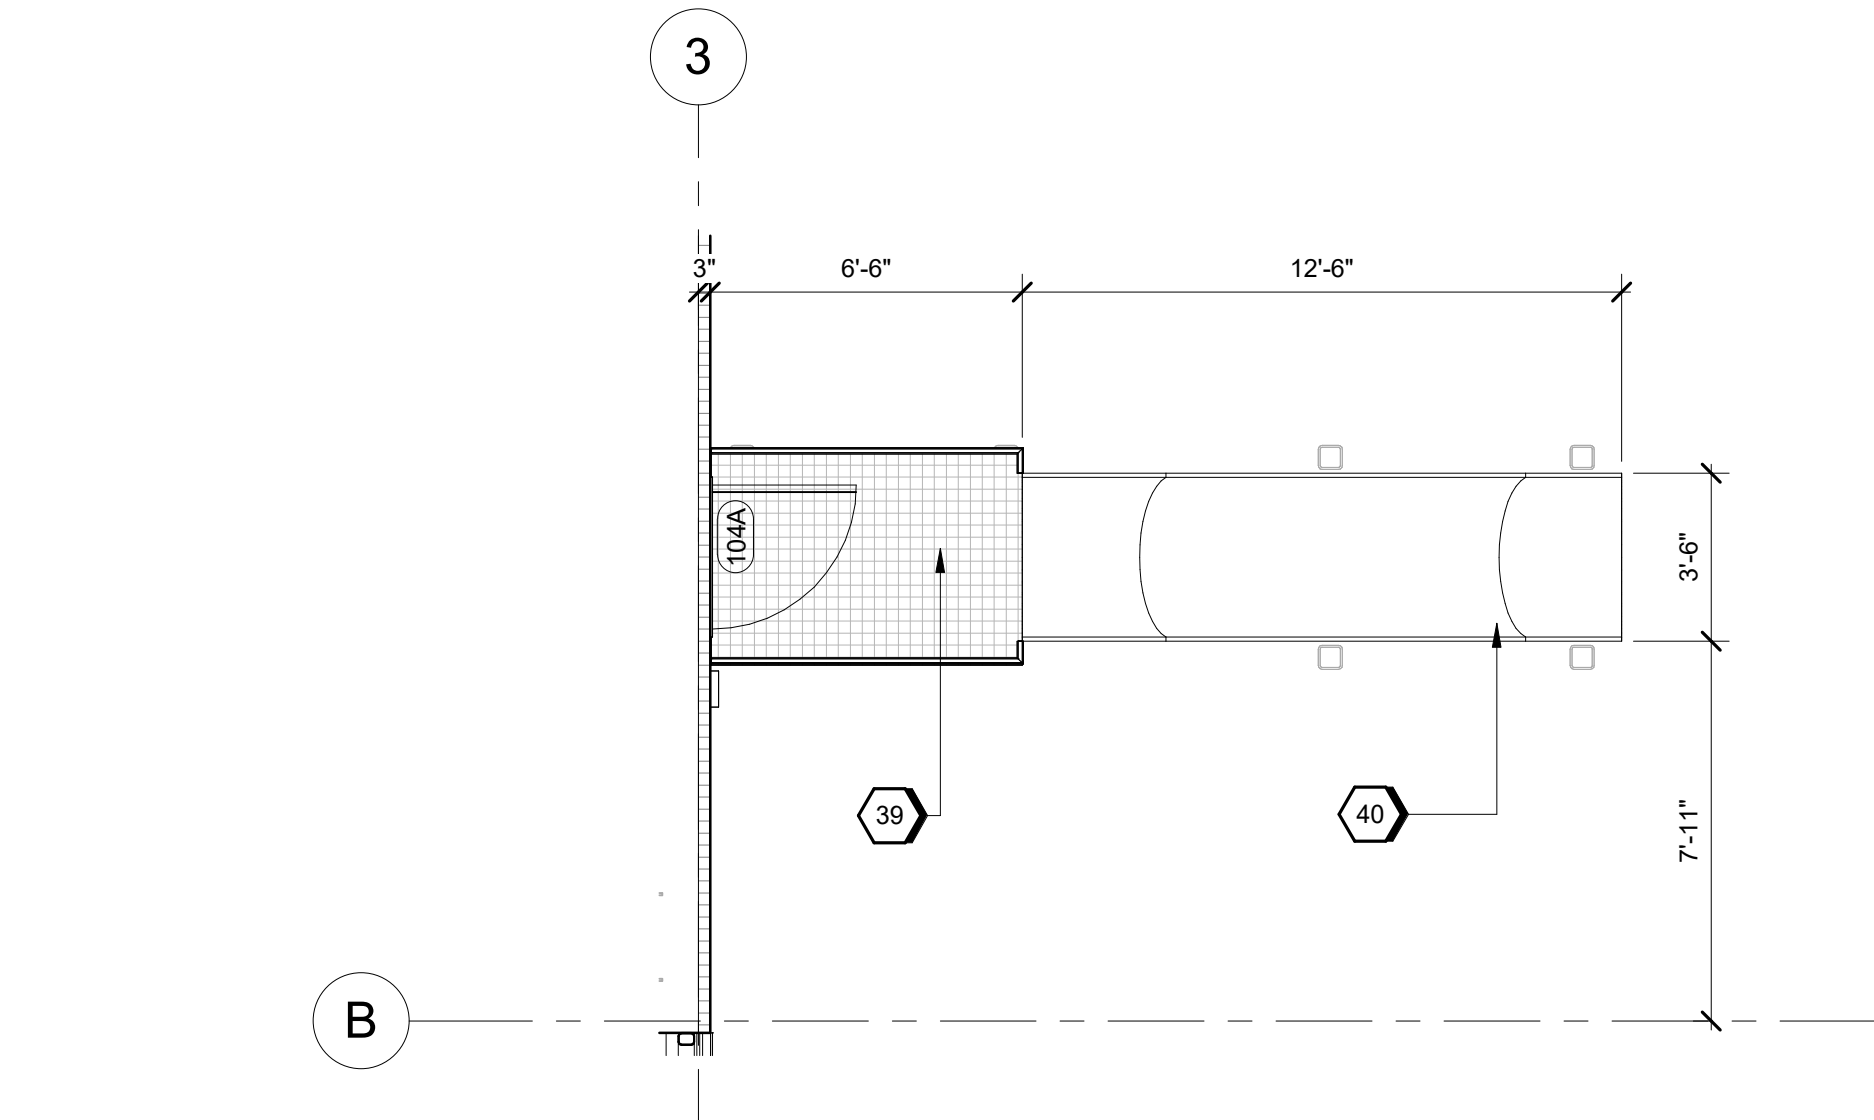

GRAPHIC SCALE(S)

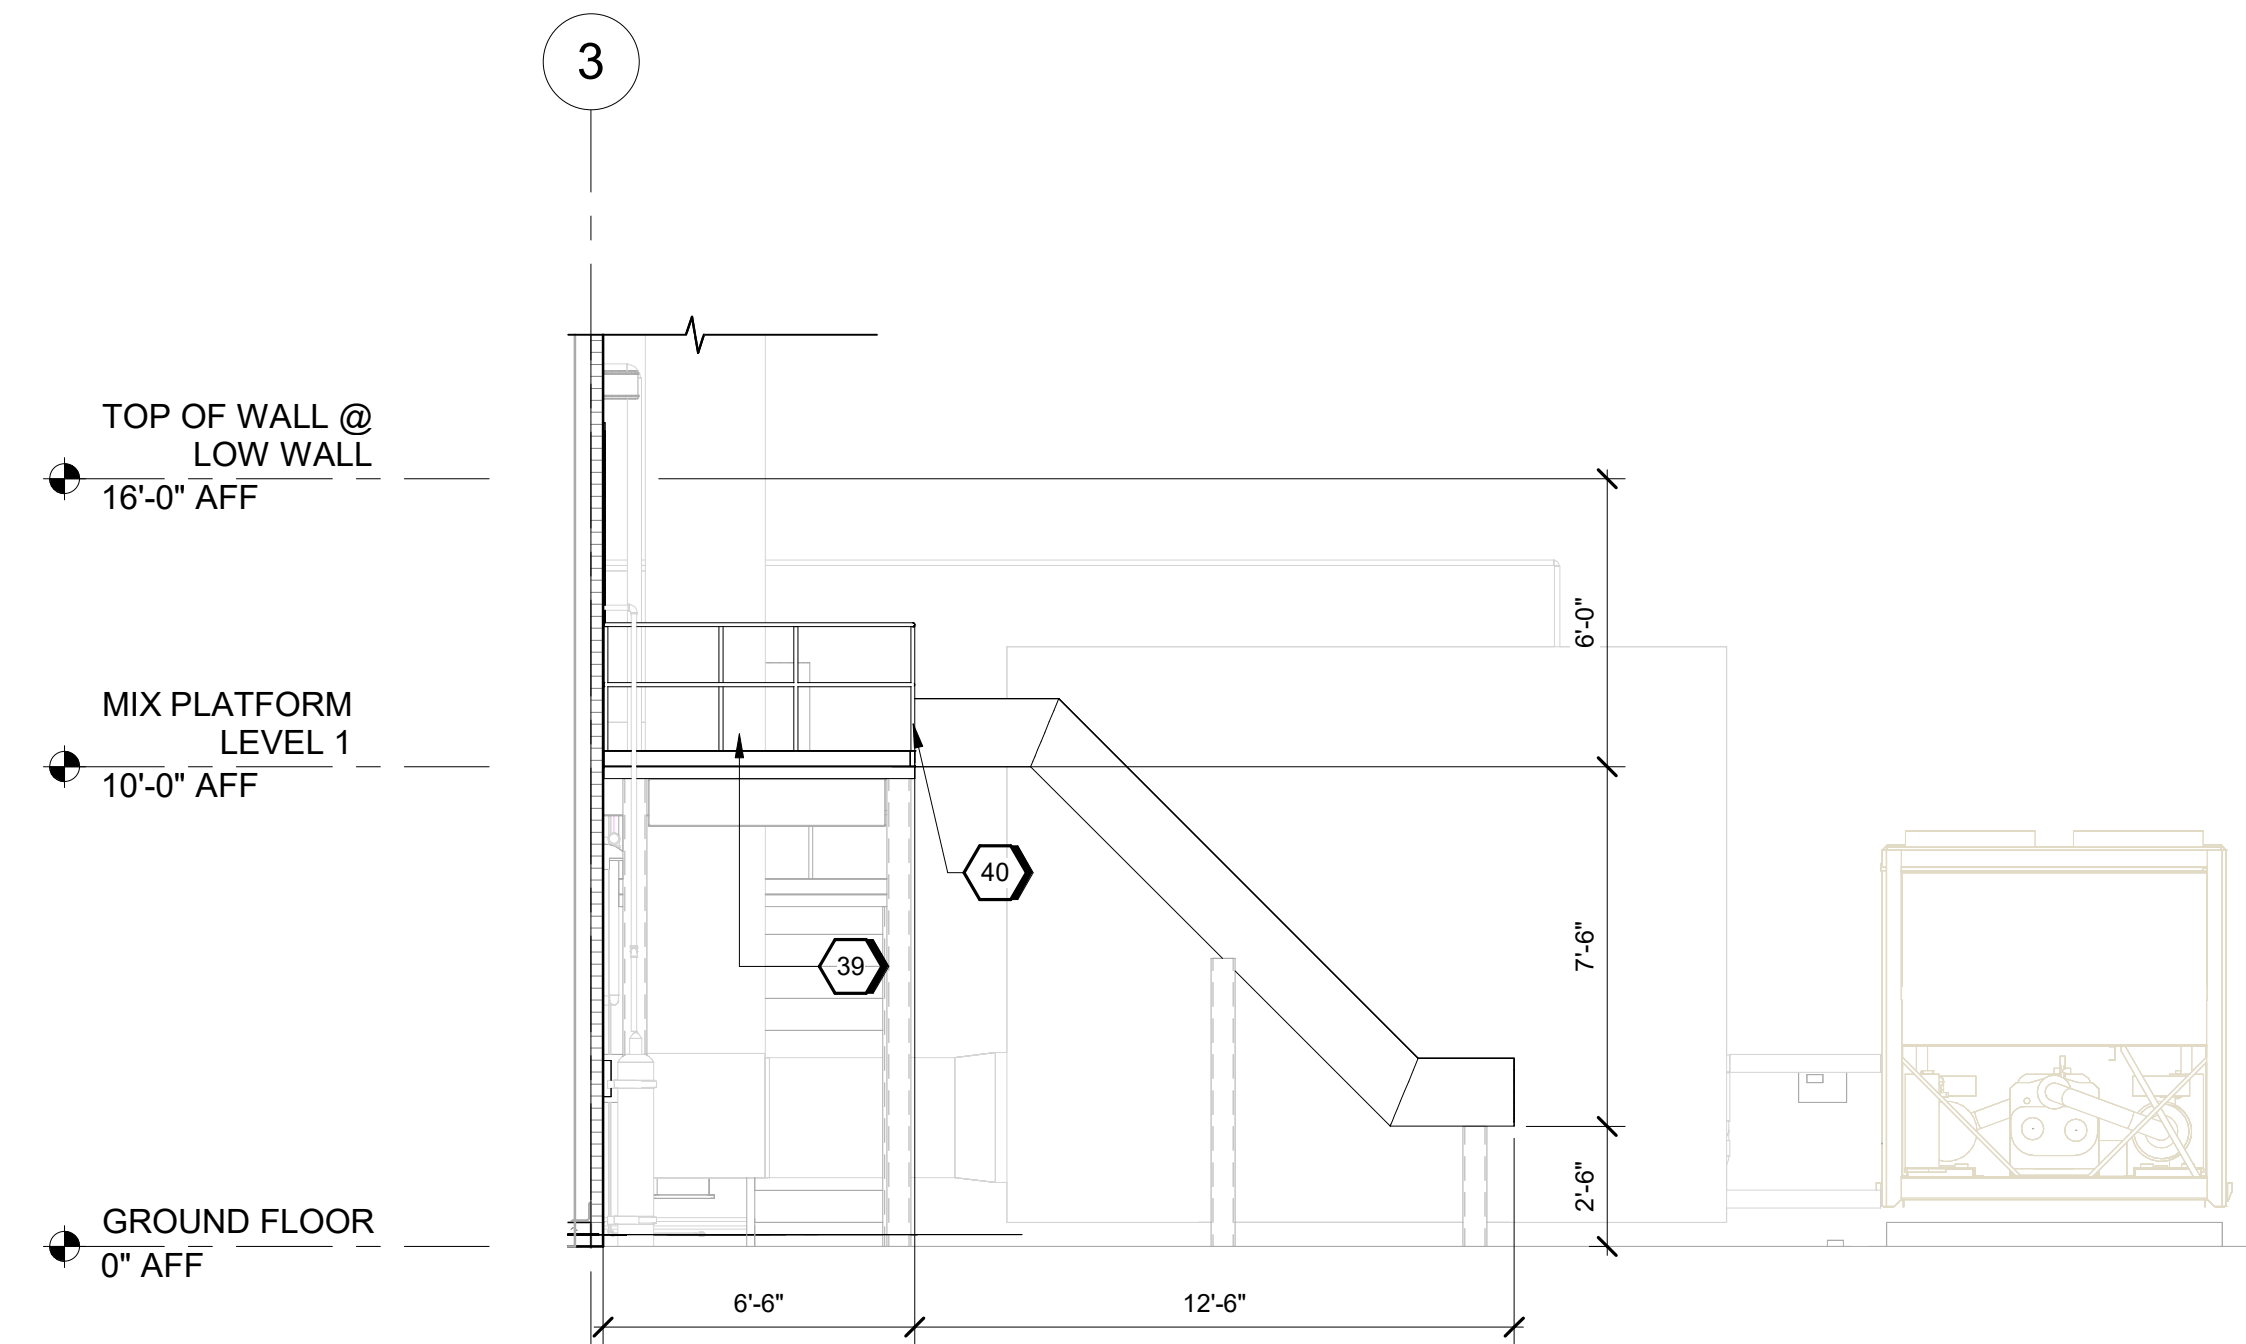

SHEET KEYNOTES

39	EMERGENCY ESCAPE PLATFORM
40	EMERGENCY ESCAPE SLIDE



Mixer 1
Camden OSD
Calhoun County, Arkansas
Aerojet Rocketdyne

ARCHITECTURE
EMERGENCY ESCAPE SLIDE



1999 Bryan Street Suite 3500 Dallas, TX 75201
Tel. 214-638-0145 Fax. 214-638-0447

Entity: Jacobs Consultants Inc.
License Type: Architecture
License #: C226
Exp. Date: 01/31/2025

[illegible]

ND/YA	IE	BH	TM
-------	----	----	----

RELEASE OF DOCUMENTS: THIS DOCUMENT, AND THE DEAS AND DESIGNS INCORPORATED HEREIN, AS AN INSTRUMENT OF PROFESSIONAL SERVICE, IS THE PROPERTY OF JACOBS AND IS NOT TO BE REPRODUCED, COPIED, OR IN ANY MANNER DISSEMINATED WITHOUT THE WRITTEN AND ORDERED CONSENT OF JACOBS.

© Jacobs Solutions 2023. ALL RIGHTS RESERVED.