

A
B
C
D

1

2

3

4

5


DOOR SCHEDULE

NO	TYPE	DOOR SIZE			MATL	FRAME			DETAILS			ASSEMBLY			REMARKS
		WT	HT	THK		TYPE	MATL	FIN	HEAD	JAMB	SILL	STC	FIRE RATING	HDWR	
GROUND FLOOR															
100A	F	3'-0"	7'-0"	1 3/4"	HM	1	HM		D4/A-804	D4/A-804	A5/A-803	-	NR	22.0	
100B	F	3'-0"	7'-0"	1 3/4"	HM	1	HM		D3/A-804	C3/A-804	A2/A-803	-	NR	15.0	
100C	F	3'-0"	7'-0"	1 3/4"	HM	1	HM		D3/A-804	C3/A-804	A2/A-803	-	NR	15.0	
101A	OHC	12'-0"	12'-0"	2"	STL	1	STL		C5/A-803	A3/A-804	B3/A-803	-	NR	21.0	1
101B	F	3'-0"	7'-0"	1 3/4"	HM	1	HM		D4/A-804	D4/A-804	A5/A-803	-	NR	22.0	
101C	OHC	12'-0"	12'-0"	2"	STL	2	STL		C5/A-803	A3/A-804	B3/A-803	-	NR	21.0	1
101D	F	4'-0"	8'-0"	1 3/4"	HM	1	HM		D4/A-804	D4/A-804	A1/A-803	-	NR	5.0	
102A	F	3'-0"	7'-0"	1 3/4"	HM	1	HM		D4/A-804	D4/A-804	A1/A-803	-	NR	5.0	
104A	F	3'-0"	7'-0"	1 3/4"	HM	1	HM		D4/A-804	D4/A-804	A5/A-803	-	NR	22.0	
105A	F	3'-0"	7'-0"	1 3/4"	HM	1	HM		D4/A-804	D4/A-804	A1/A-803	-	NR	7.0	
106A	PF	6'-0"	8'-2"	1 3/4"	HM	2	HM		D4/A-804	D4/A-804	A1/A-803	-	NR	2.0	
MIX PLATFORM LEVEL 1															
104B	F	3'-0"	7'-0"	1 3/4"	HM	1	HM		D4/A-804	D4/A-804	A1/A-803	-	NR	7.0	


DOOR REMARKS

1	INSTALLED ON EXTERIOR. ELECTRIC MOTOR OPERATION. NEMA 1 CONTROL STATION ON INTERIOR. NO EXTERIOR OPERATOR. REFER TO ELECTRICAL.
---	---

DOOR TYPES

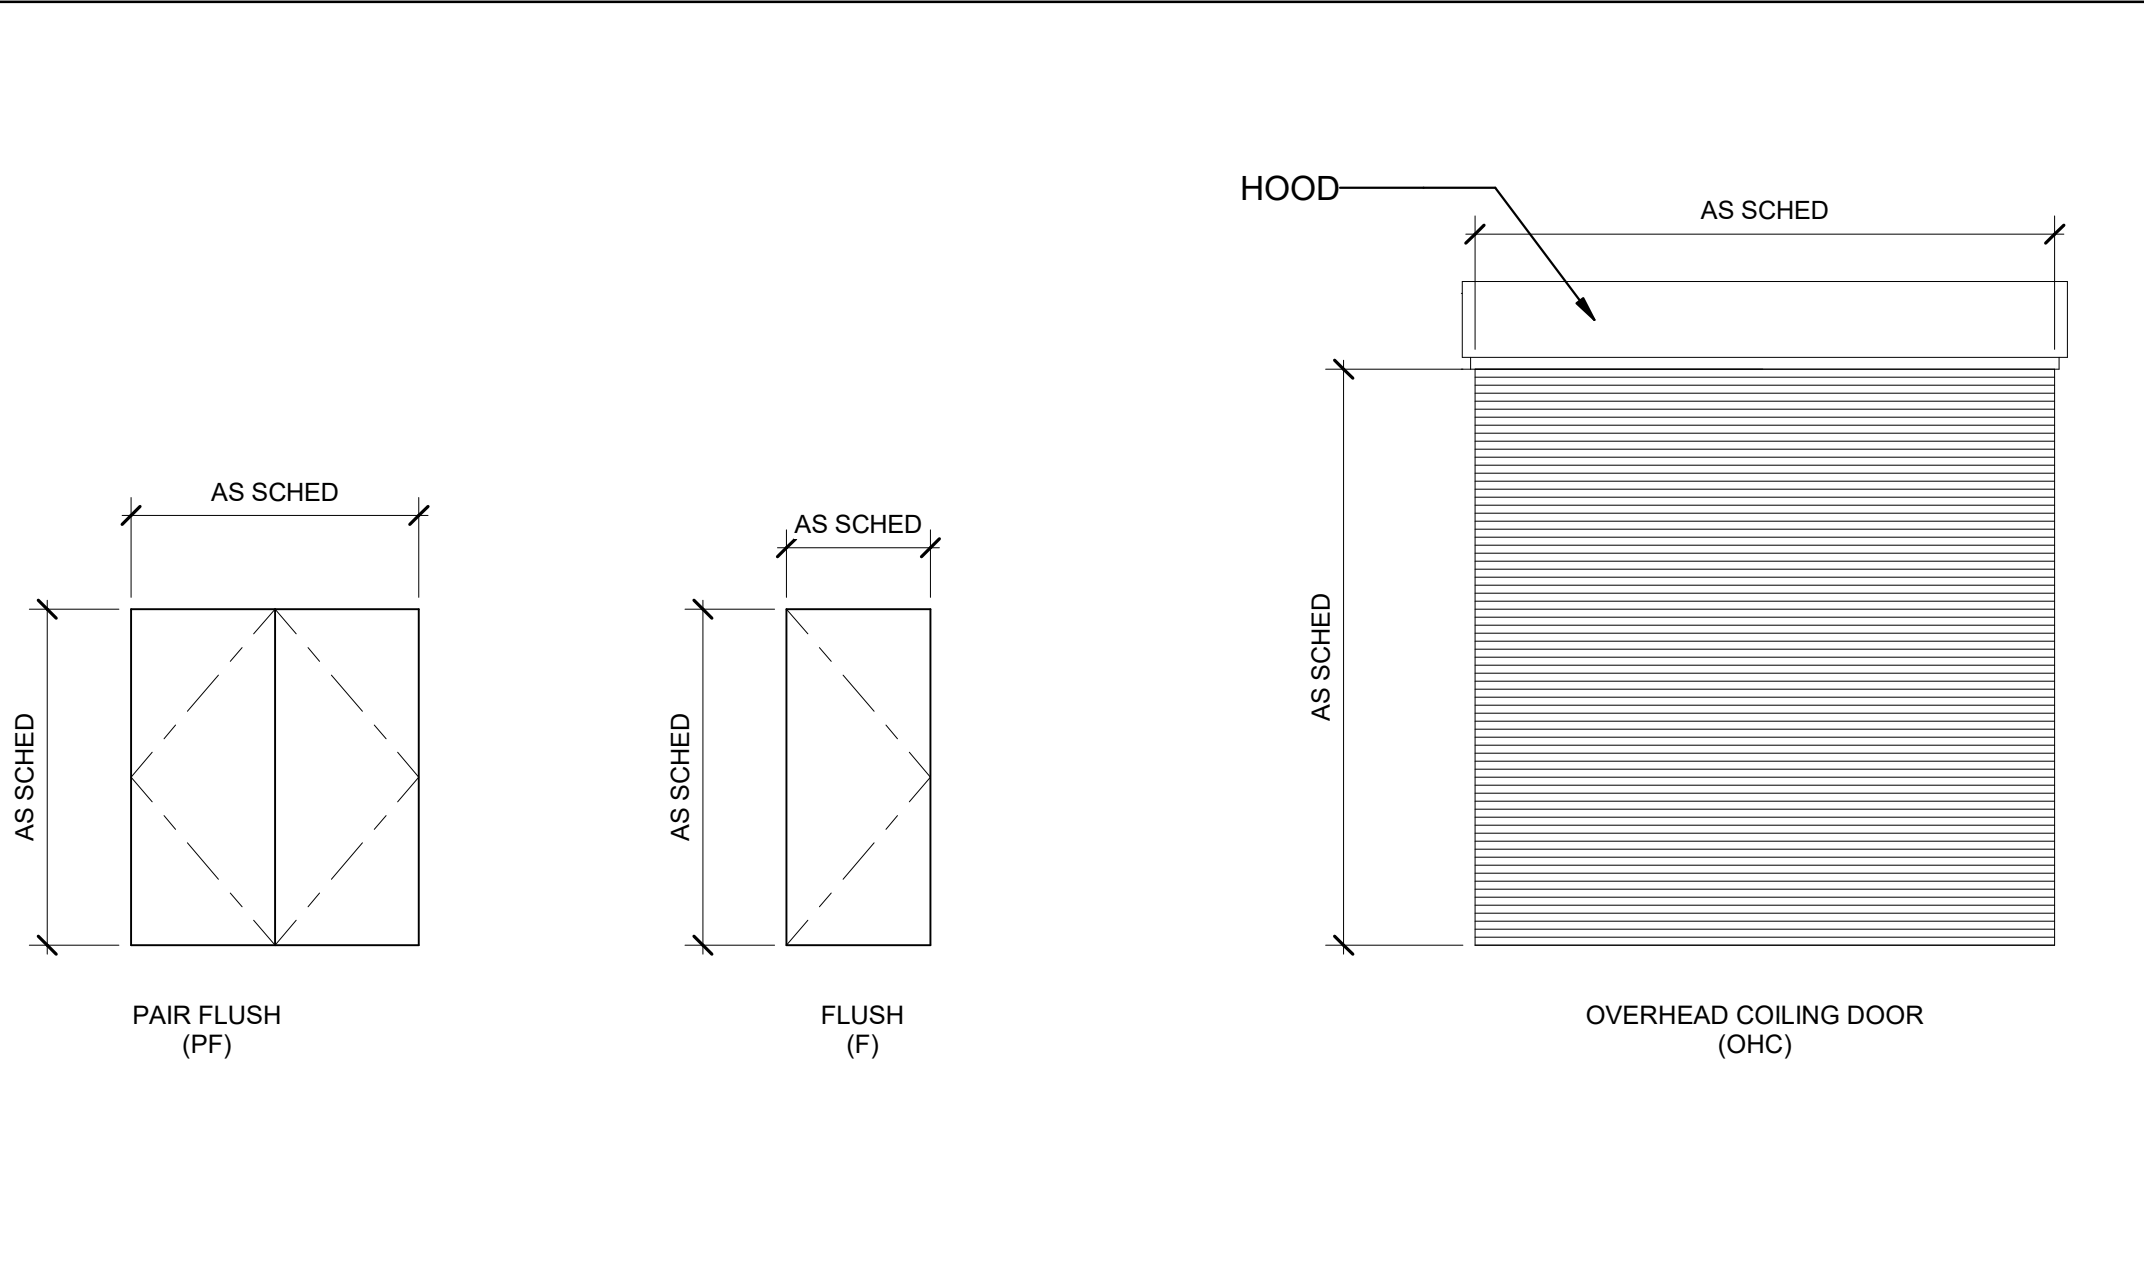

FRAME TYPES

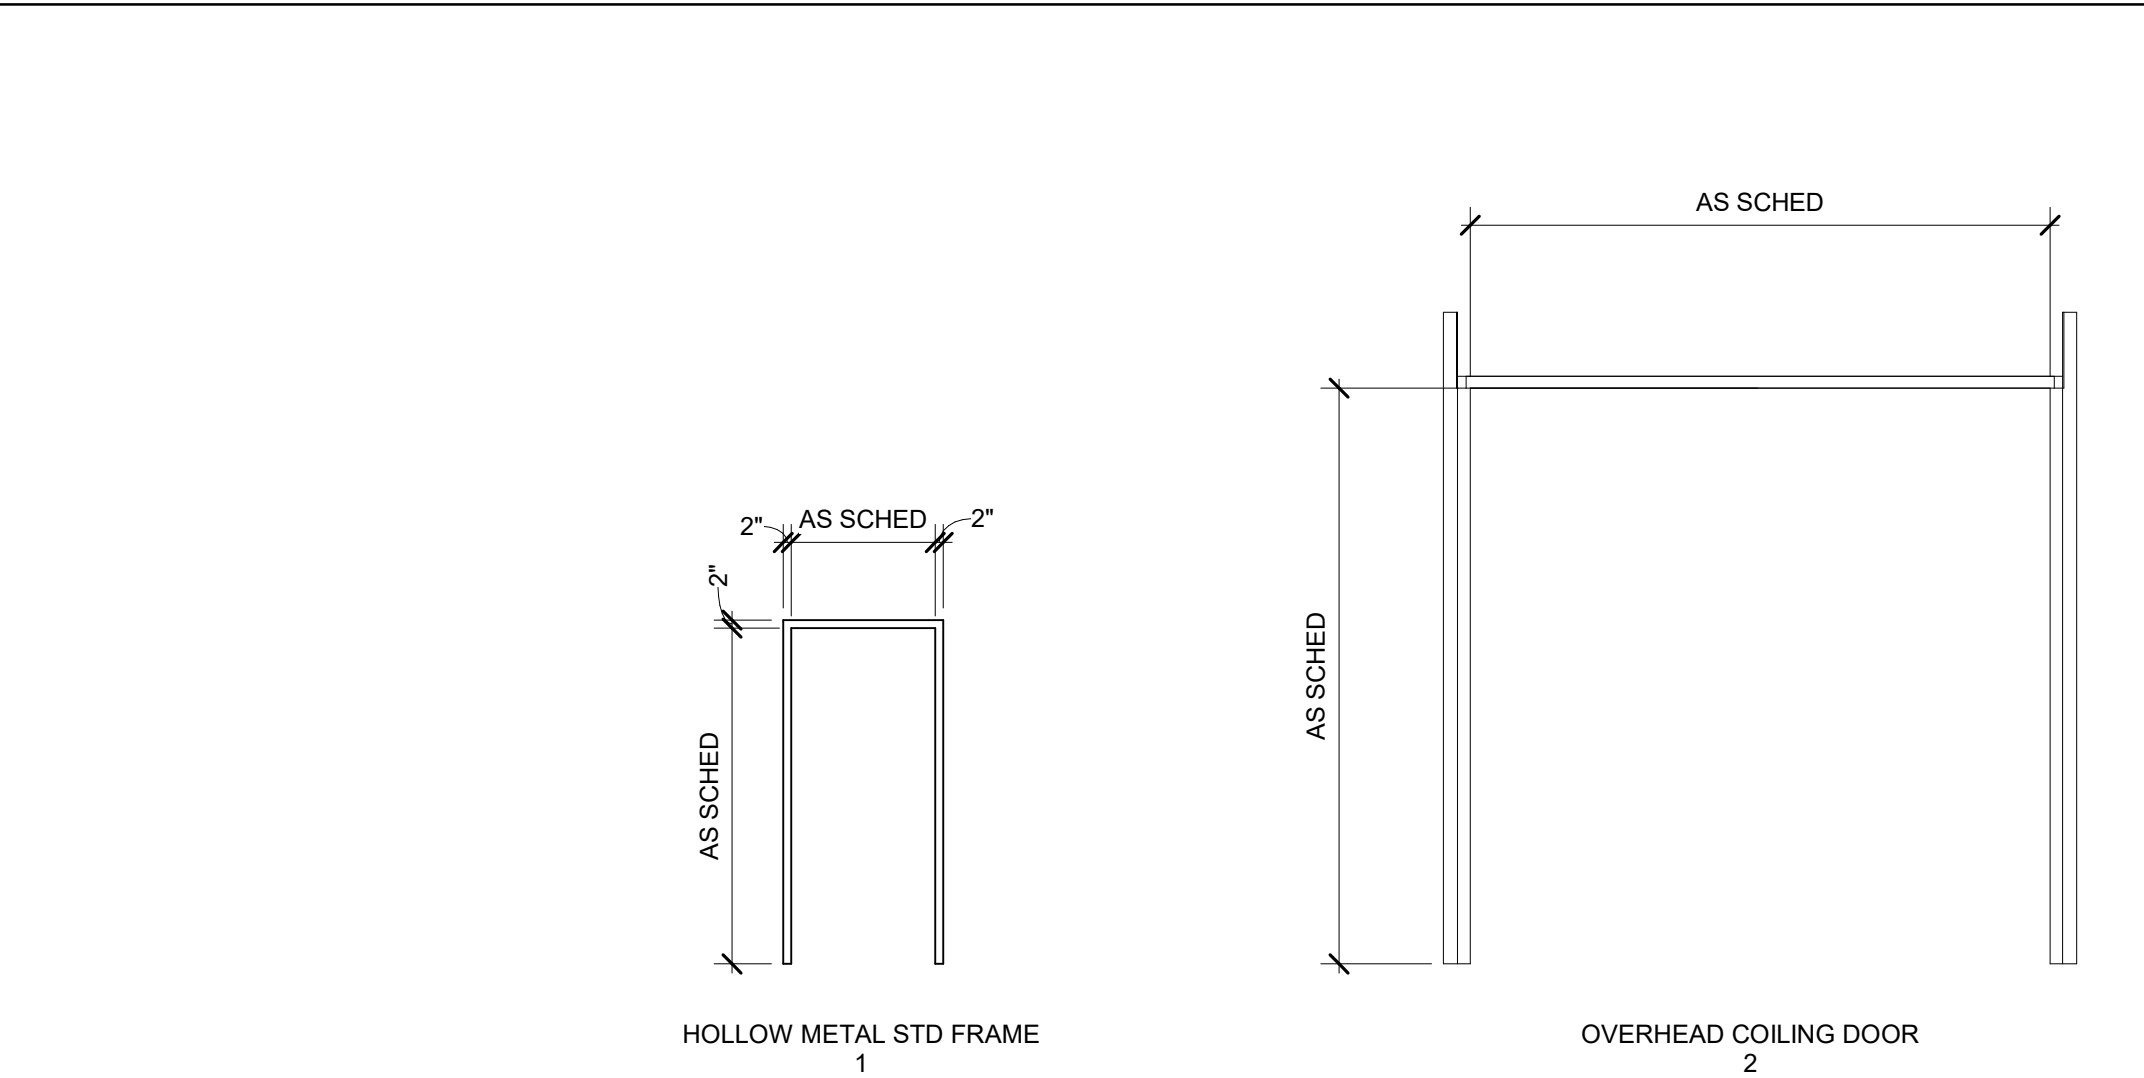

GENERAL SHEET NOTES

- REFER TO SPECIFICATION SECTION 08 71 00 FOR DOOR HARDWARE SCHEDULE.
- PROVIDE WEATHER STRIPPING AND RAIN DRIP AT ALL EXTERIOR DOORS.
- COORDINATE DOOR HARDWARE WITH FINAL SECURITY DESIGN AND LOCKING SCHEMES.
- ALL EXTERIOR PERSONNEL DOORS TO HAVE PANIC HARDWARE OR FIRE EXIT HARDWARE.
- REFER TO ELECTRONIC SECURITY DRAWINGS FOR ADDITIONAL ACCESS CONTROL INFORMATION

LEGEND

DOOR SCHEDULE ABBREVIATIONS	
ALUM	ALUMINUM
AN	ANODIZED
BRG	1" BLAST RESISTANT, LOW-E, TINTED, CLEAR GLAZING
FBR	FABRIC
FF	FACTORY FINISH
FIN	FINISH
FRP	FIBER REINFORCED PLASTIC
GALV	GALVANIZED
GLZ	GLAZING
HDWR	HARDWARE
HM	HOLLOW METAL
HT	HEIGHT
MATL	MATERIAL
MIN	MINUTE
NO	DOOR NUMBER
P	PAINTED
STC	SOUND TRANSMISSION CLASS RATING
STL	STEEL
THK	THICKNESS
WT	WIDTH



Jacobs
1889 Bryan Street Suite 3500 Dallas, TX 75201
Tel: 214-638-0145 Fax: 214-638-0447
Entity: Jacobs Consultants Inc.
License: Professional Engineer
Exp. Date: 01/31/2025

Mixer 1
Camden OSD
Calhoun County, Arkansas
Aerojet Rocketdyne

ARCHITECTURE
DOOR SCHEDULES

SHEET NO	
A-601	
SCALE	As indicated
DATE	09/18/2024
PROJ	D3754502
DWG	CIMDN-OSD_Mixer-Building_1_A601

NO.	DATE	DESIGN	CHECK	REVISION	BY	DATE	APPROVED	DATE	APPROVED
0	09/18/2024			100% ISSUED FOR CONSTRUCTION - EXPANSION	IE		TM		