

9/18/2024 9:51:15 AM AE101
Autodesk Docs/US_D3754502_FED_Aerojet Rocketdyne/D3754502_CMDN_OSD_GuardPost_ARCH-INT.rvt


D

C

B

A

FOR REFERENCE ONLY

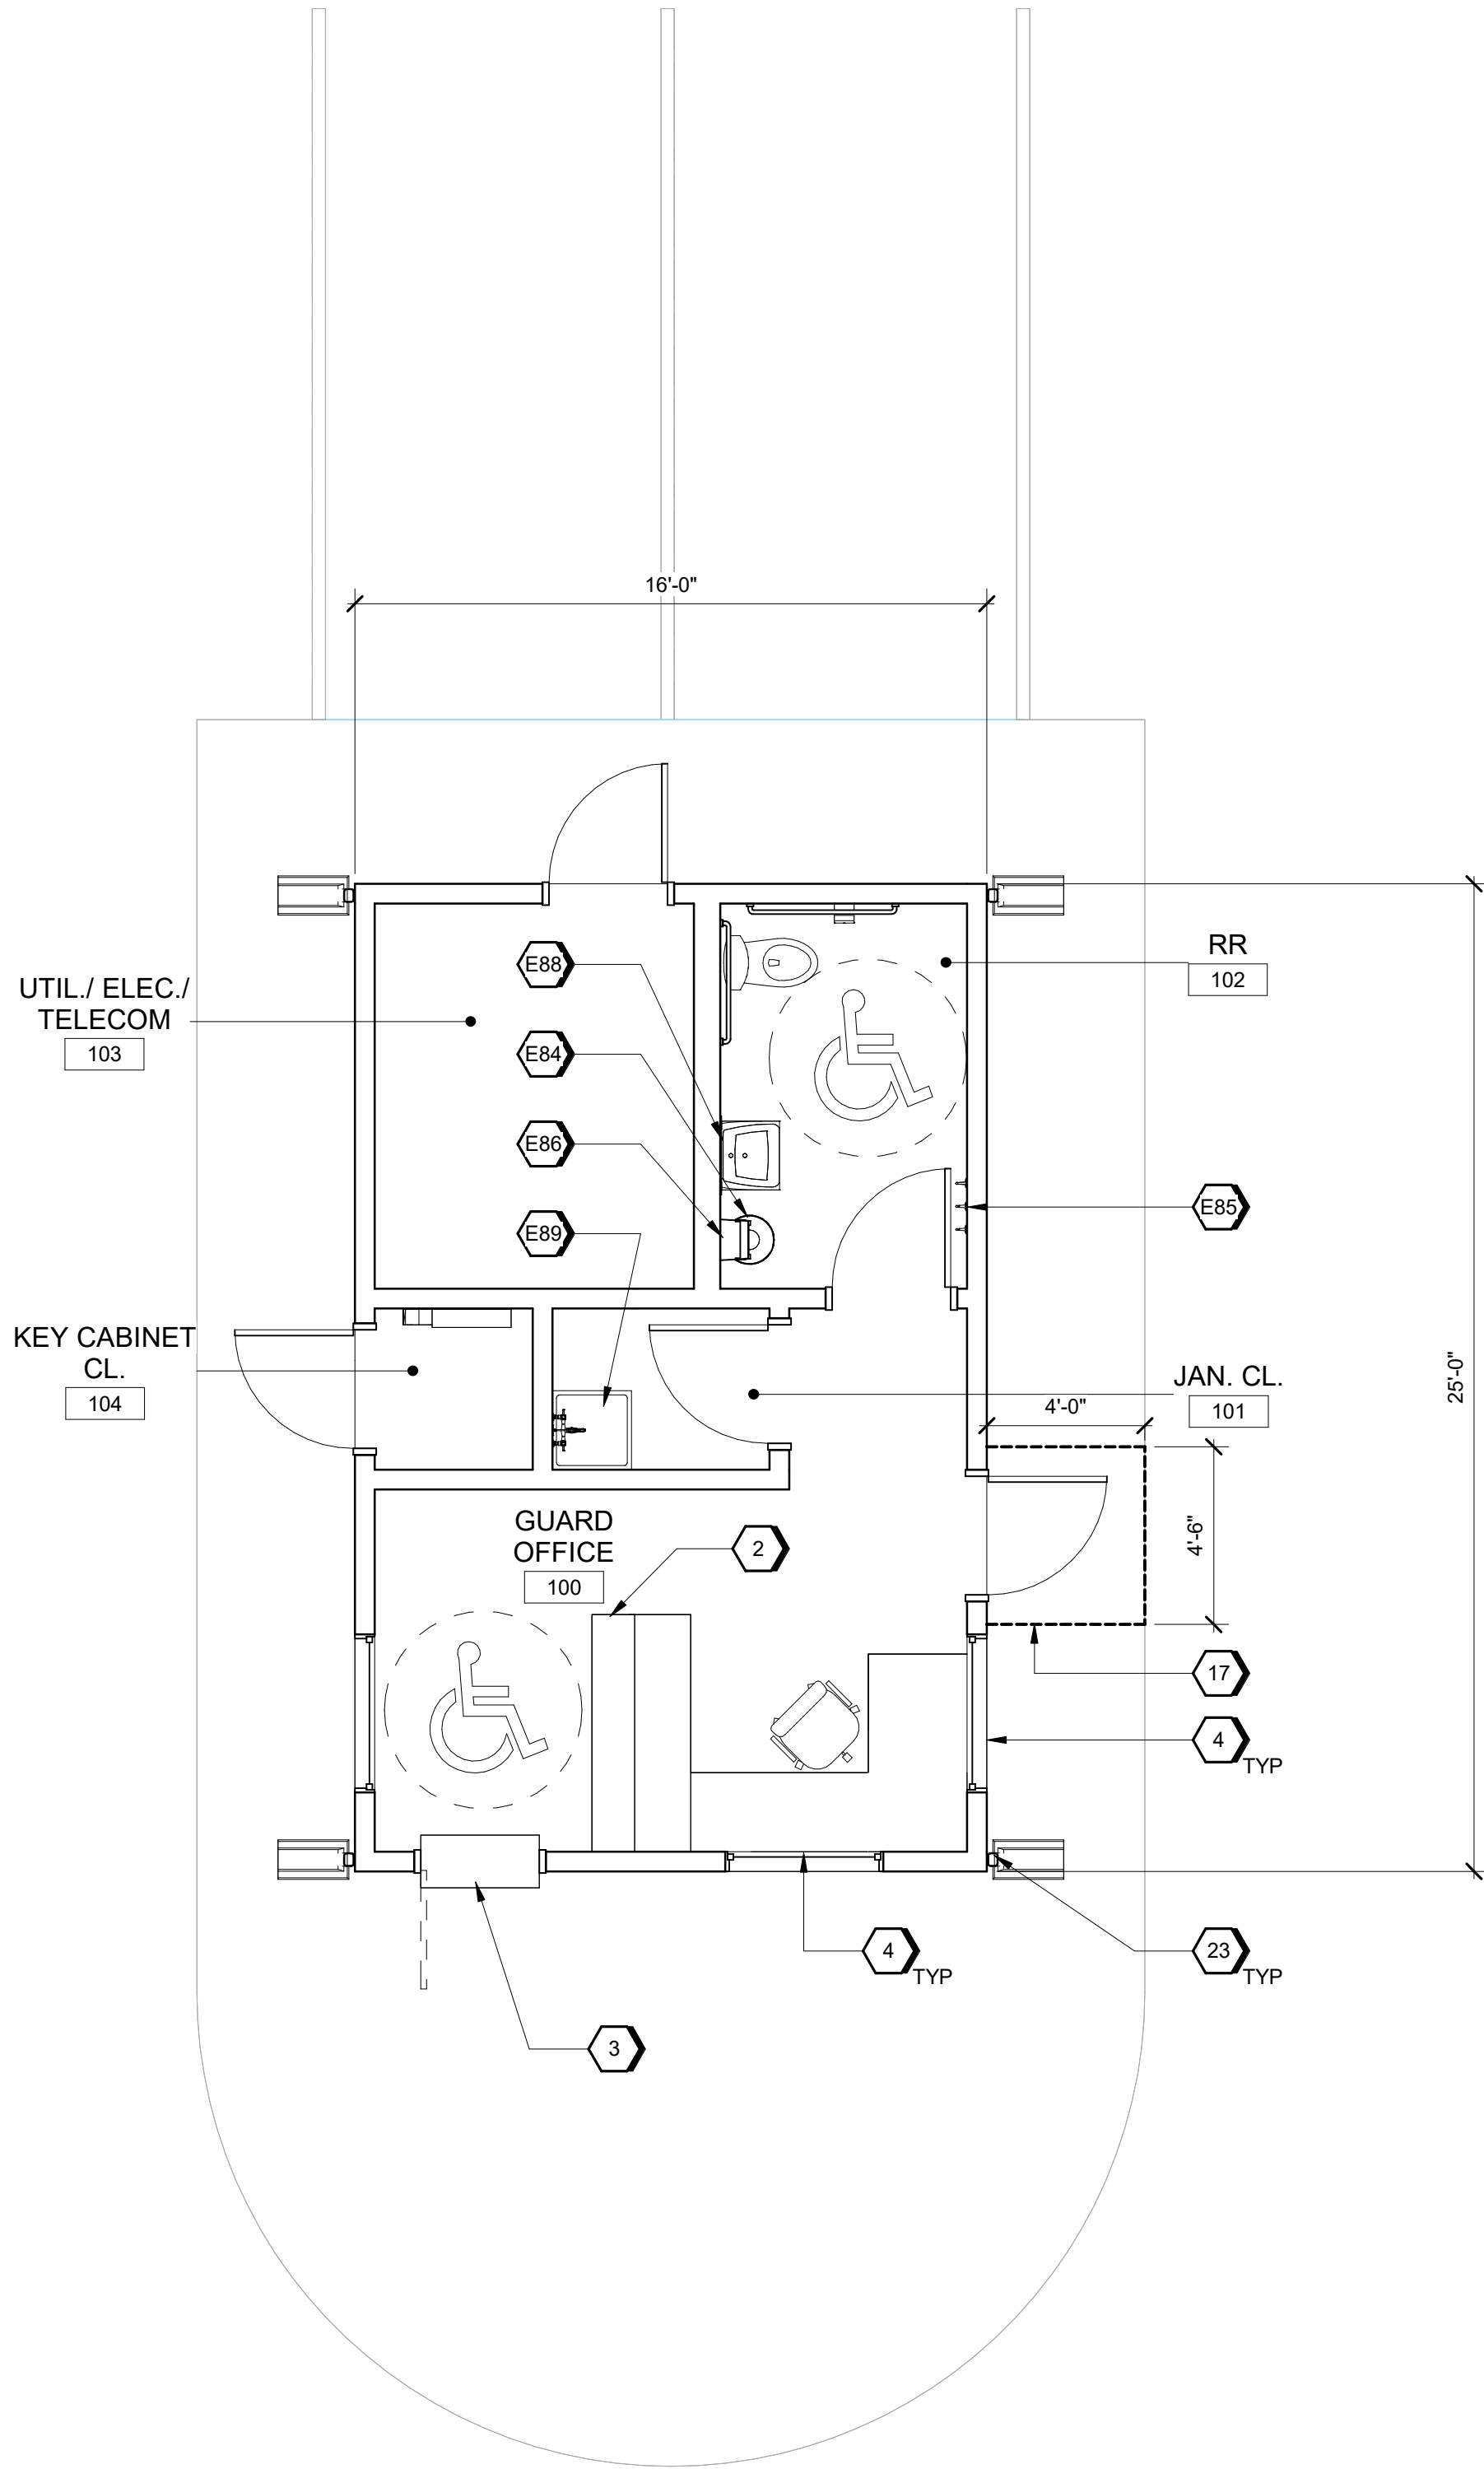


A2 FLOOR PLAN
SCALE 1/4" = 1'-0"

#SHEET KEYNOTES

- 2 42" HIGH COUNTER
- 3 DUTCH DOOR W/ 36" X 14" STEEL SHELF / WORK EDGE
- 4 TINTED, GLAZED WINDOW UL 3
- 17 CANOPY OVERHANG ABOVE
- 23 DOWNSPOUT WITH GUTTER ABOVE
- E84 WASTE RECEPTACLE
- E85 COAT HOOKS
- E86 SURFACE MOUNTED PAPER TOWEL DISPENSER
- E88 MIRROR OVER LAVATORY
- E89 MOP

GRAPHIC SCALE(S)

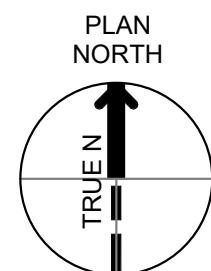

SHEET NO		AE101
SCALE	1/4" = 1'-0"	
DATE	09/18/2024	
PROJ	D3754502	
DWG	CMDN_OSD_GuardPost_AE101	

Jacobs  **ARCHITECTURE**
FLOOR PLAN

Guard-Post
Camden OSD
Calhoun County, Arkansas
Aerojet Rocketdyne

Jacobs
1889 Bryan Street Suite 3500 Dallas, TX 75201
Tel: 214-638-0145 Fax: 214-638-0447
Entity: Jacobs Consultants Inc.
License: Professional Engineer
License No.: 0000000000
Exp. Date: 01/31/2025

NO.	DATE	DSGN	IE	DR	NDYA	CHK	BH	TM
0	09/18/2024	100% ISSUED FOR CONSTRUCTION	IE	TM	APVD	BY	APVD	TM
REVISION								
100% ISSUED FOR CONSTRUCTION								