


9/18/2024 9:26:31 AM
Autodesk Docs/US_D3754500_FED_Aerojet Rocketdyne/D3754500_CIMDN_OSD_Mixer-Building-1_ARCH-INT.rvt

IN101

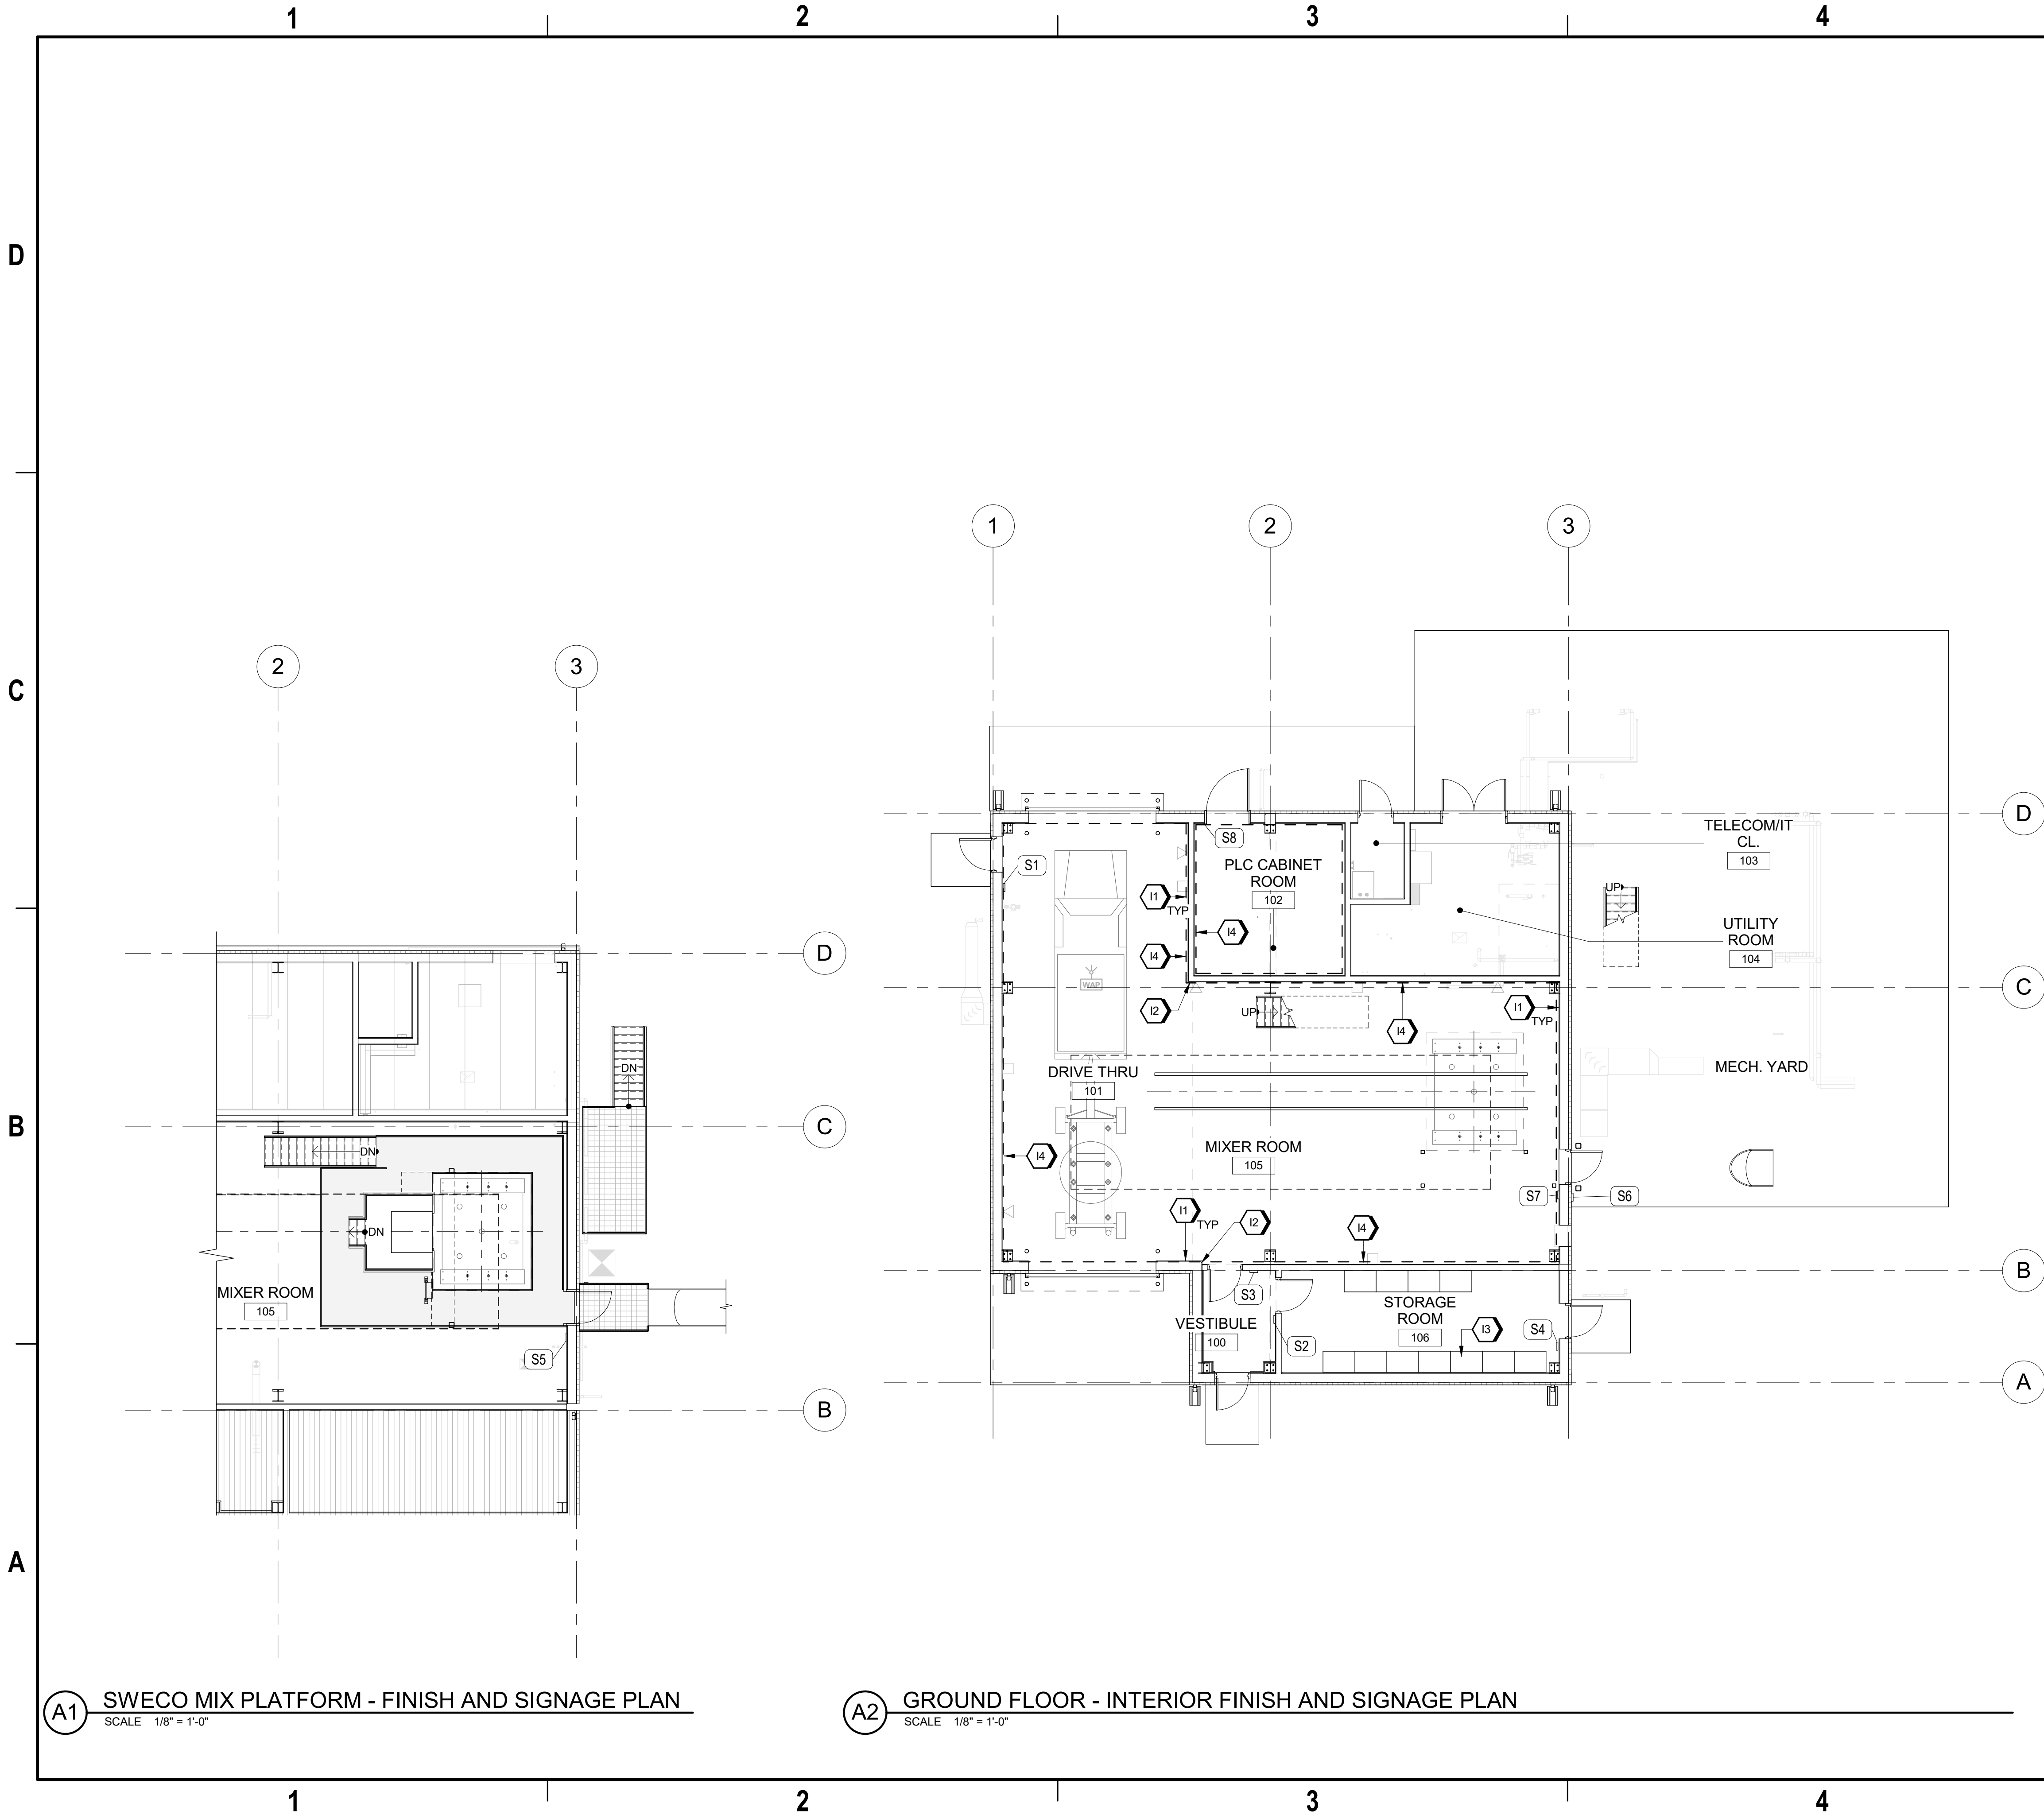

A1 SWECO MIX PLATFORM - FINISH AND SIGNAGE PLAN
SCALE 1/8" = 1'-0"

A2 GROUND FLOOR - INTERIOR FINISH AND SIGNAGE PLAN
SCALE 1/8" = 1'-0"


GENERAL SHEET NOTES

- FIELD VERIFY ALL DIMENSIONS PRIOR TO ORDERING MATERIALS & FINISHES.
- ALL TRANSITIONS MUST OCCUR AT THE CENTERLINE OF THE DOOR, DOORWAY OR CEILING LINE, UNLESS OTHERWISE INDICATED.
- REFER TO REFLECTED CEILING PLANS ON SHEET AE-101 FOR MORE INFORMATION.
- APPLY BASE AS SPECIFIED ON GYPSUM BOARD WALL FINISHES ONLY, DO NOT APPLY BASE TO CMU WALLS.
- PAINT ALL WALLS PT-1 UNLESS OTHERWISE NOTED.
- REFER TO SHEET I-601 FOR FINISH LEGEND AND ROOM FINISH SCHEDULE.
- REFER TO SHEET I-602 FOR SIGNAGE SCHEDULE AND DETAILS.

#SHEET KEYNOTES

- PRE-ENGINEERED METAL PANEL; FINISH TO BE FROM STANDARD COLORS
- CORNER GUARD; CG-1; REFER TO FINISH LEGEND ON I-601
- REFER TO EQUIPMENT PLAN ON AE151 FOR FURNITURE AND EQUIPMENT
- DARK DASHED LINE INDICATES EXTENTS OF ENERGETIC SPACES

GRAPHIC SCALE(S)

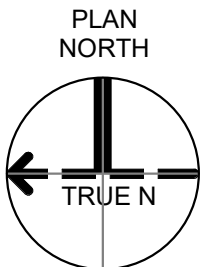

NO.	DATE	DSGN	DR	CHK	REV	BY	IE	TM
0	09/18/2024							

Jacobs
1889 Bryan Street Suite 3500 Dallas, TX 75201
Tel: 214-638-0145 Fax: 214-638-0447
Entity: Jacobs Consultants Inc.
License: Professional Engineer
Exp. Date: 01/31/2025



Mixer 1
Camden OSD
Calhoun County, Arkansas
Aerojet Rocketdyne

Jacobs
INTERIOR
FINISH AND SIGNAGE PLANS

SHEET NO	IN101
SCALE	As indicated
DATE	09/18/2024
PROJ	D3754502
DWG	CIMDN-OSD_Mixer-Building-1_IN101

PLOT DATE/TIME: 9/18/2024 9:26:31 AM