




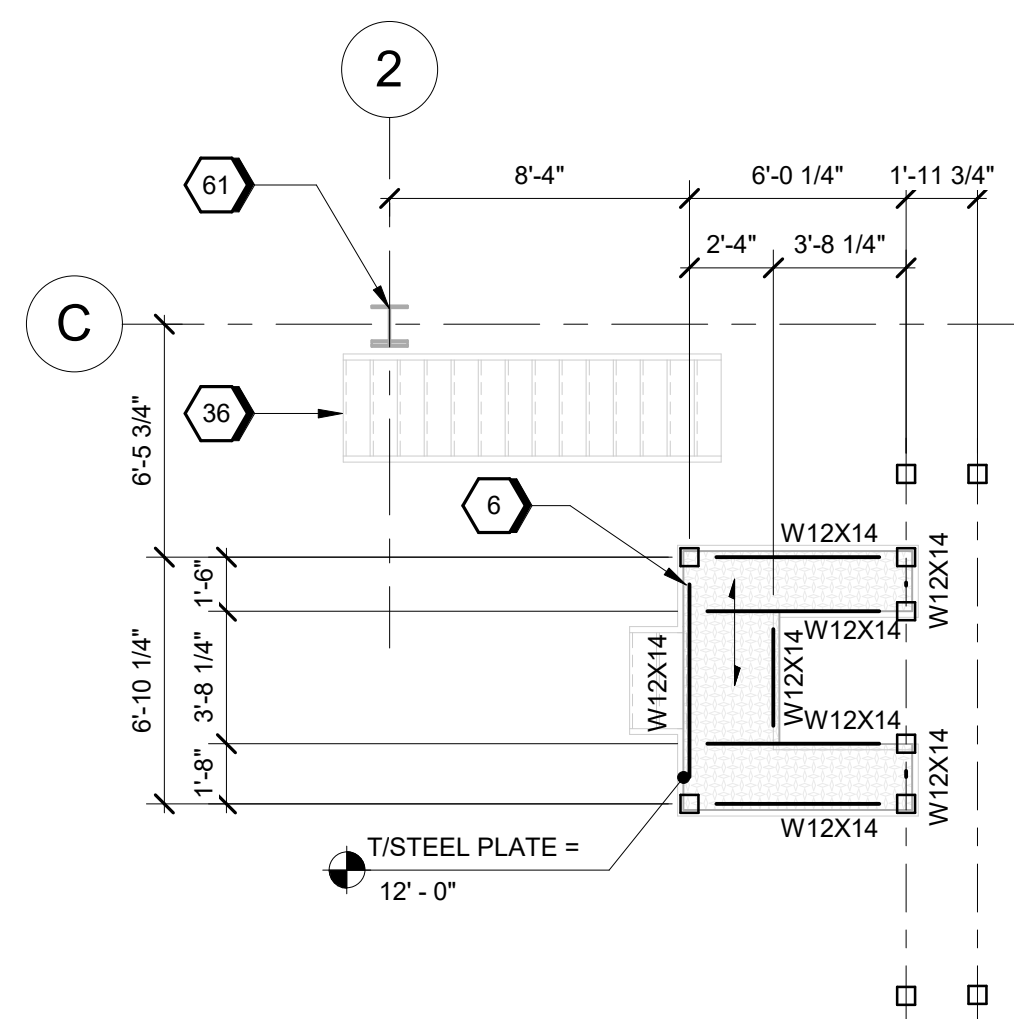


C1 **SWECO PLATFORM FRAMING PLAN**
SCALE 3/16" = 1'-0"

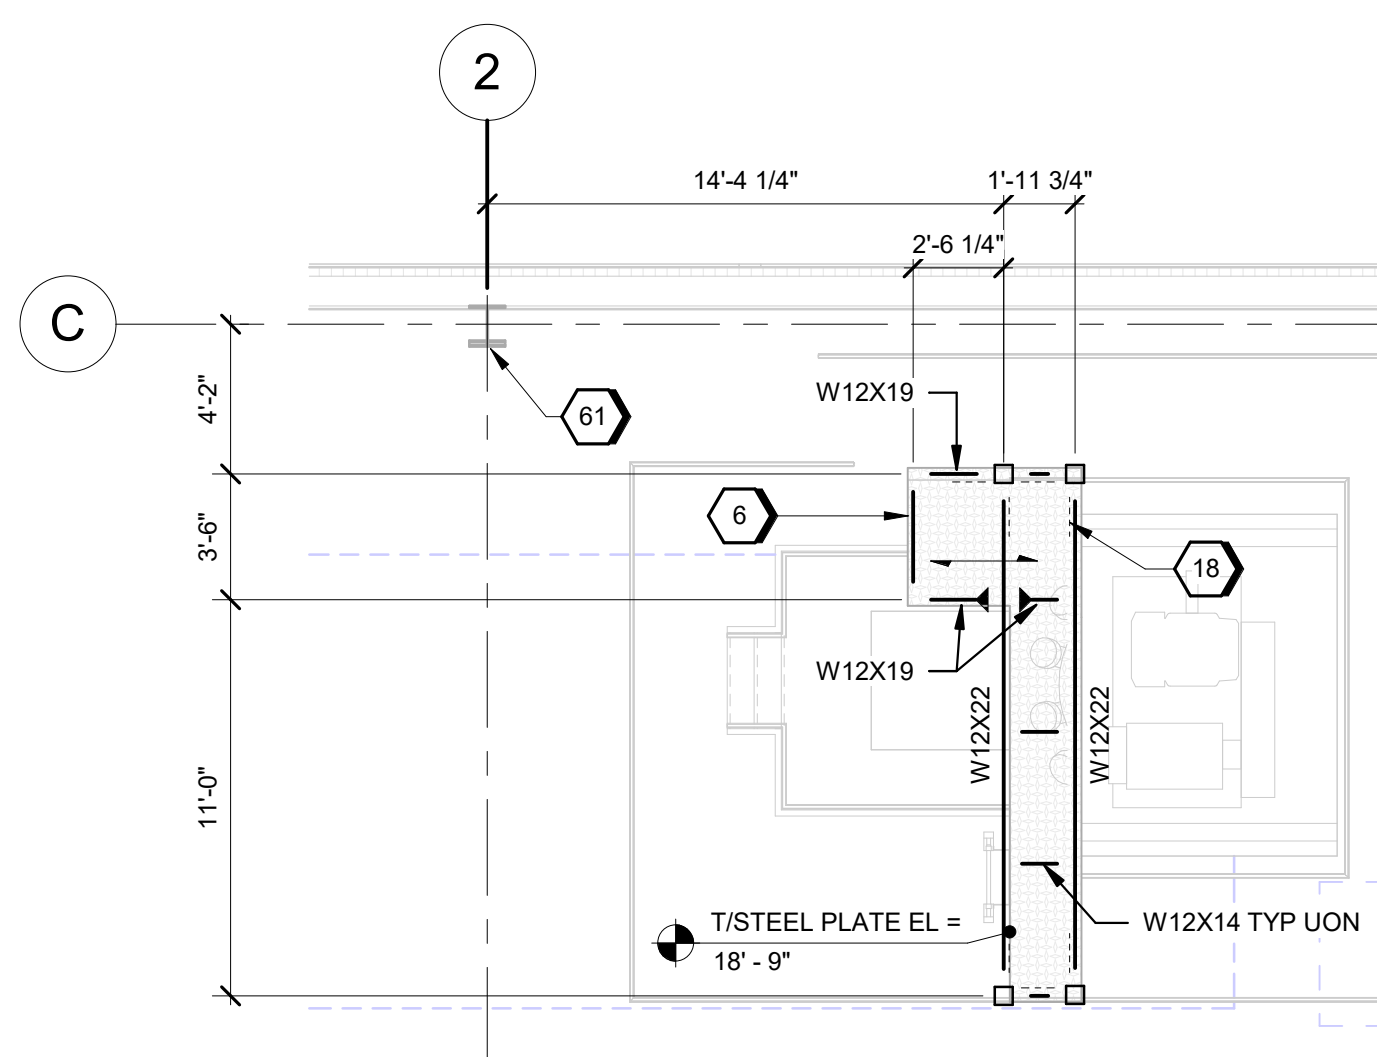

C2 HIGH PLATFORM FRAMING PLAN
SCALE 3/16" = 1'-0"

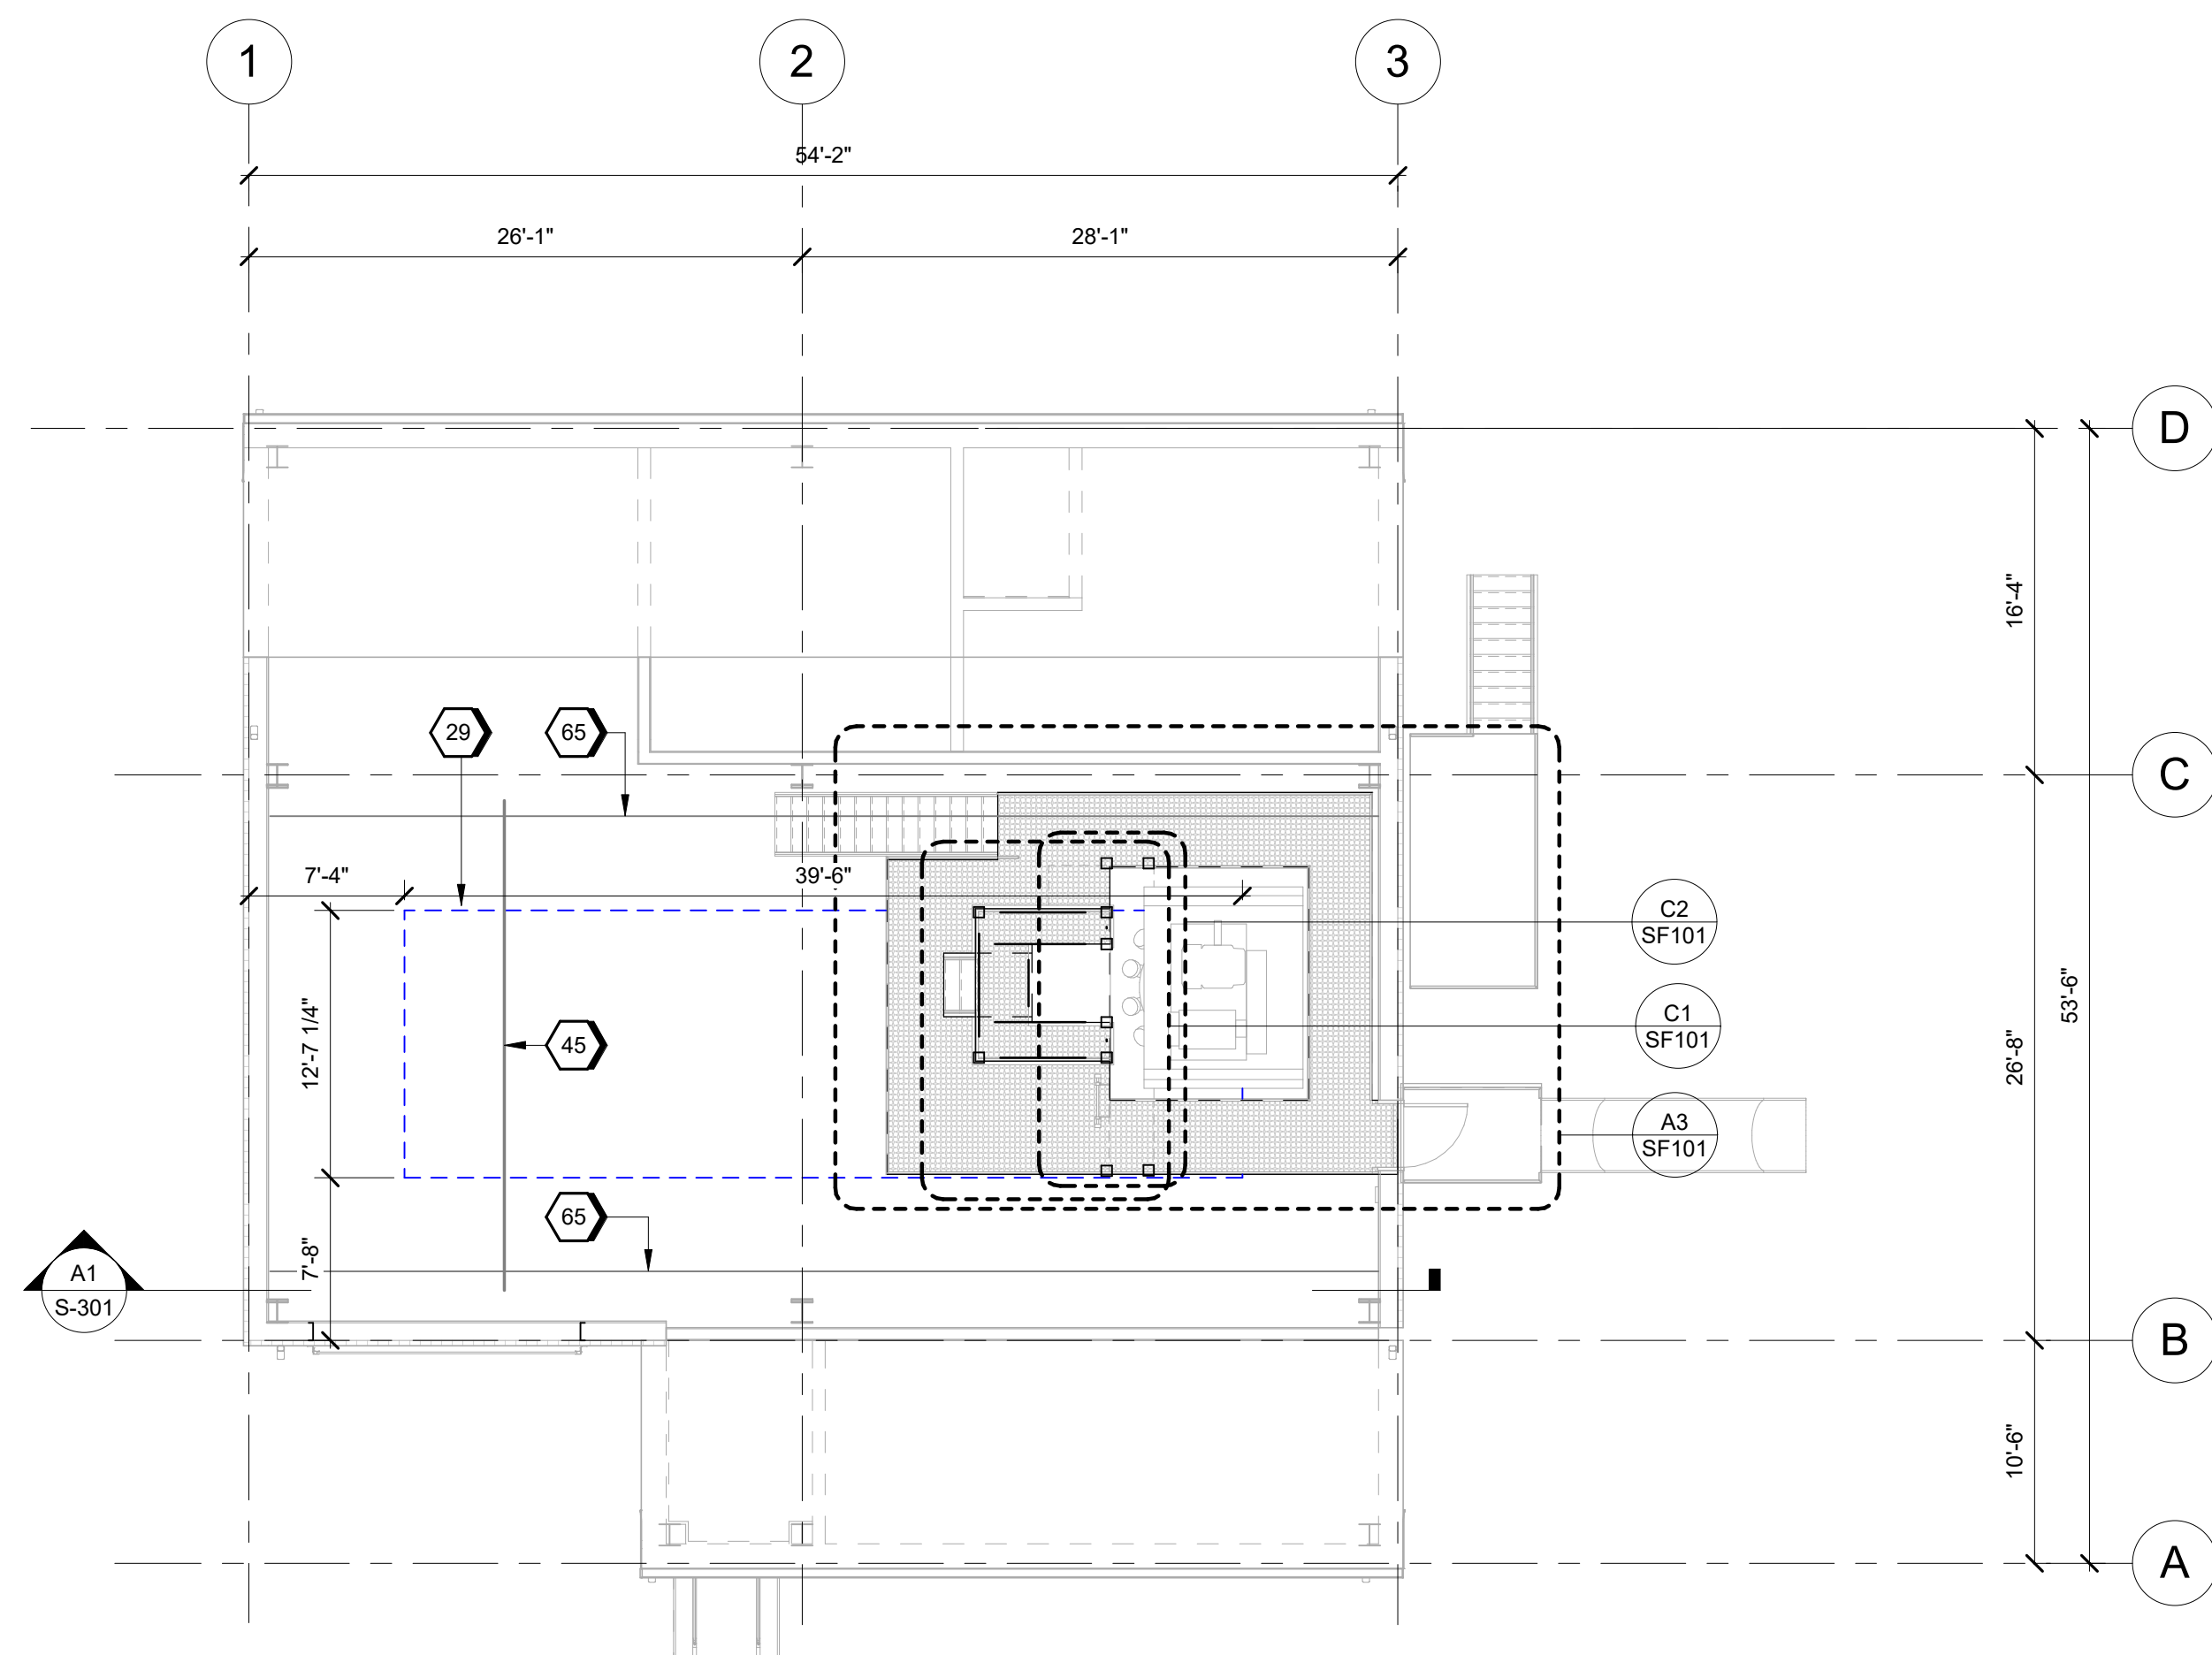

A1 OVERALL PLATFORM FRAMING PLAN
SCALE 1/8" = 1'-0"

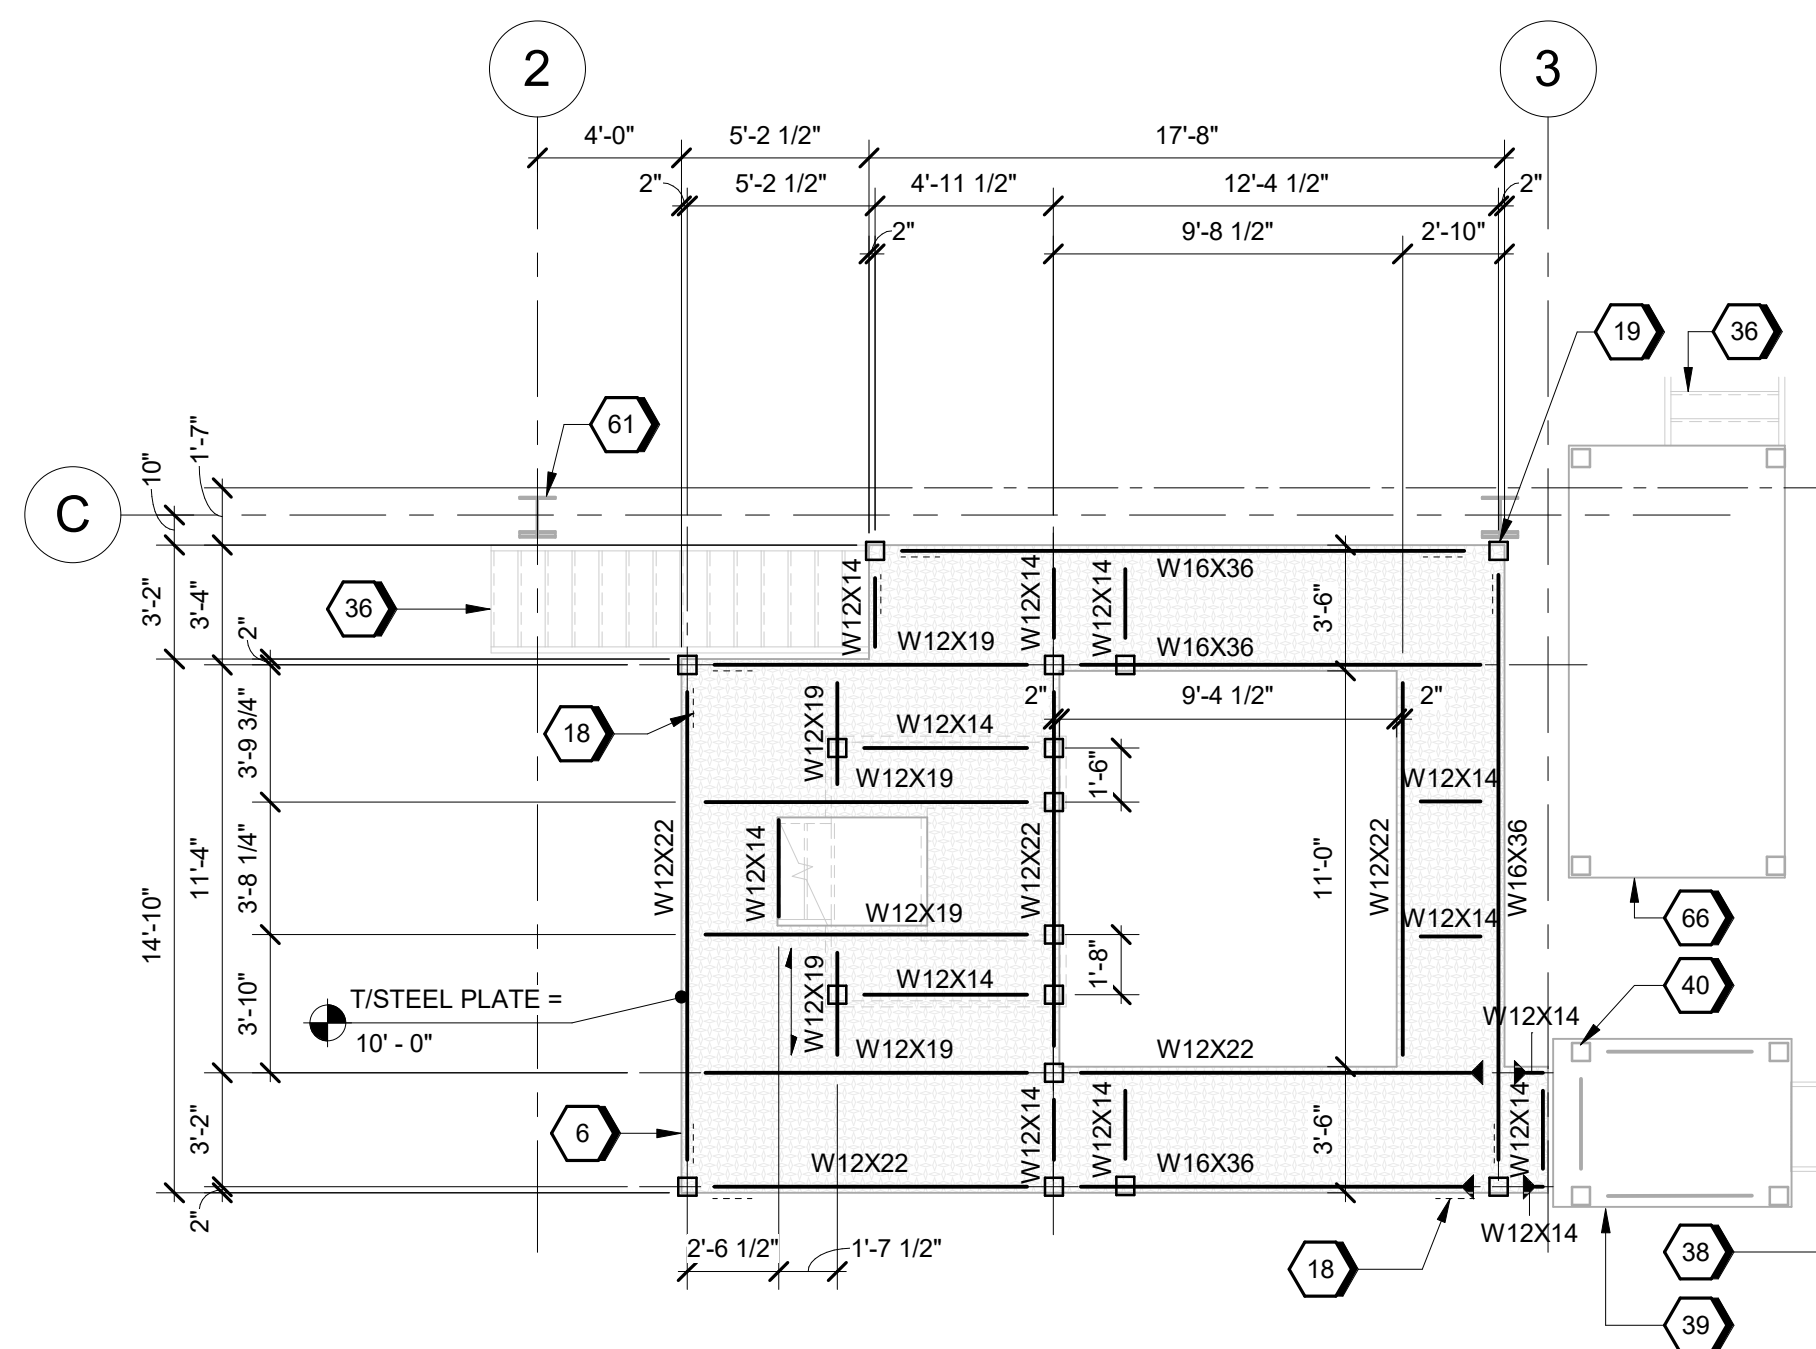


A3 **LOW PLATFORM FRAMING PLAN**
SCALE 3/16" = 1'-0"

GENERAL SHEET NOTES	
----------------------------	--

SHEET KEYNOTES

- | | |
|----|---|
| 6 | 3/8" STAINLESS STEEL RAISED PATTERN FLOOR PLATE |
| 18 | KNEE BRACE, RE: C1/S-510. TYP AT ALL BEAM-COLUMN CONNECTIONS UON. |
| 19 | HSS6X6X3/8 PLATFORM COLUMN, TYP. |
| 29 | CRANE HOOK ENVELOPE, RE: ARCH FOR ADD'L INFO. |
| 36 | PRE-FABRICATED STAIR, RE: ARCH BY STAIR MANUFACTURER/ENGINEER. |
| 38 | ESCAPE SLIDE, BY ESCAPE SLIDE MANUFACTURER/ENGINEER. RE: ARCH FOR ADDL INFORMATION. |
| 39 | ESCAPE SLIDE ACCESS PLATFORM BY ESCAPE SLIDE MANUFACTURER/ENGINEER. |
| 40 | ESCAPE SLIDE ACCESS PLATFORM COLUMN, TYP BY ESCAPE SLIDE MANUFACTURER/ENGINEER. |
| 45 | 10-TON TOP RUNNING SINGLE GIRDER BRIDGE CRANE WITH UNDERHUNG |
| 61 | PEMB COLUMN TYP, BY PEMB MANUFACTURER. |
| 65 | CRANE RUNWAY BEAM, BY PEMB MANUFACTURER. |
| 66 | MAINTENANCE PLATFORM BY MAINTENANCE ENGINEER. |

GRAPHIC SCALE(S)

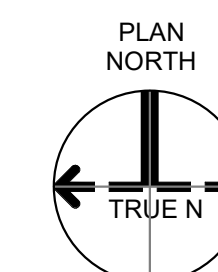

PLOT DATE/TIME: 9/18/2024 4:15:07 PM

[illegible]

Jacobs

Jacobs
1699 Bryn Street Suite 3500 Dallas, TX 75201
Tel. 214-338-0440
Fax 214-338-0441
Entity: Jacobs Engineering Group Inc.
Contract No. 1500000000000000
License # 176
Exp. Date: 12/31/2024

STATE OF
ARKANSAS

LICENSED
PROFESSIONAL
ENGINEER
No. 229954
DUSTIN C. LORANCE

09/18/2024
Dustin Lorraine

Mixer-Building-1
Camden OSD
Calhoun County, Arkansas
Aerogel Rocketdyne



STRUCTURAL PLATFORM FRAMING PLANS

SHEET NO	
SF101	
SCALE	As indicated
DATE	09/18/2024
PROJ	D3754502
DWG	CADDN OSD_Misc-Building-1_SF101